

GENERAL NOTES:

DAY Architectural Ltd accepts no responsibility for any costs, losses or claims whatsoever arising from these drawings, specifications and related documents unless there is full compliance with the Client or any unauthorised user of the following:


- 1 All boundaries, dimensions and levels are to be checked on site before construction and any discrepancies reported to the Architect / Designer.
- 2 Partial Service: Any discrepancies with site or other information is to be advised to the Architect / Designer and direction and / or approval is to be sought before the implementation of the detail.
- 3 Block and site plans are reproduced under license from the Ordnance Survey.
- 4 Do not scale this drawing.
- 5 For the purpose of coordination, all relevant parties must check this information prior to implementation and report any discrepancies to the Architect / Designer.

CLIENT RTB Partnership		DRAWING Site Location Plan	
PROJECT Rawtenstall Bus Station Redesign		SCALE 1 : 1250	PAPER SIZE A3
P1	First issue.	04.11.15	DATE 04.11.15
			DRAWN BY HA
REV	DESCRIPTION	DATE	DAY DRAWING No. L-00-001
			REVISION P1
DRAWING STATUS			INFORMATION
<small>Information contained on this drawing is the sole copyright of DAY Architectural Ltd. and is not to be reproduced without their permission.</small>			


DAY ARCHITECTURE : DESIGN

DAY ARCHITECTURAL LTD
STUDIO 6
SWAN SQUARE
13 SWAN STREET
MANCHESTER
M4 5JJ

T: 0161 8349703
E: info@day-architectural.com
W: www.day-architectural.com

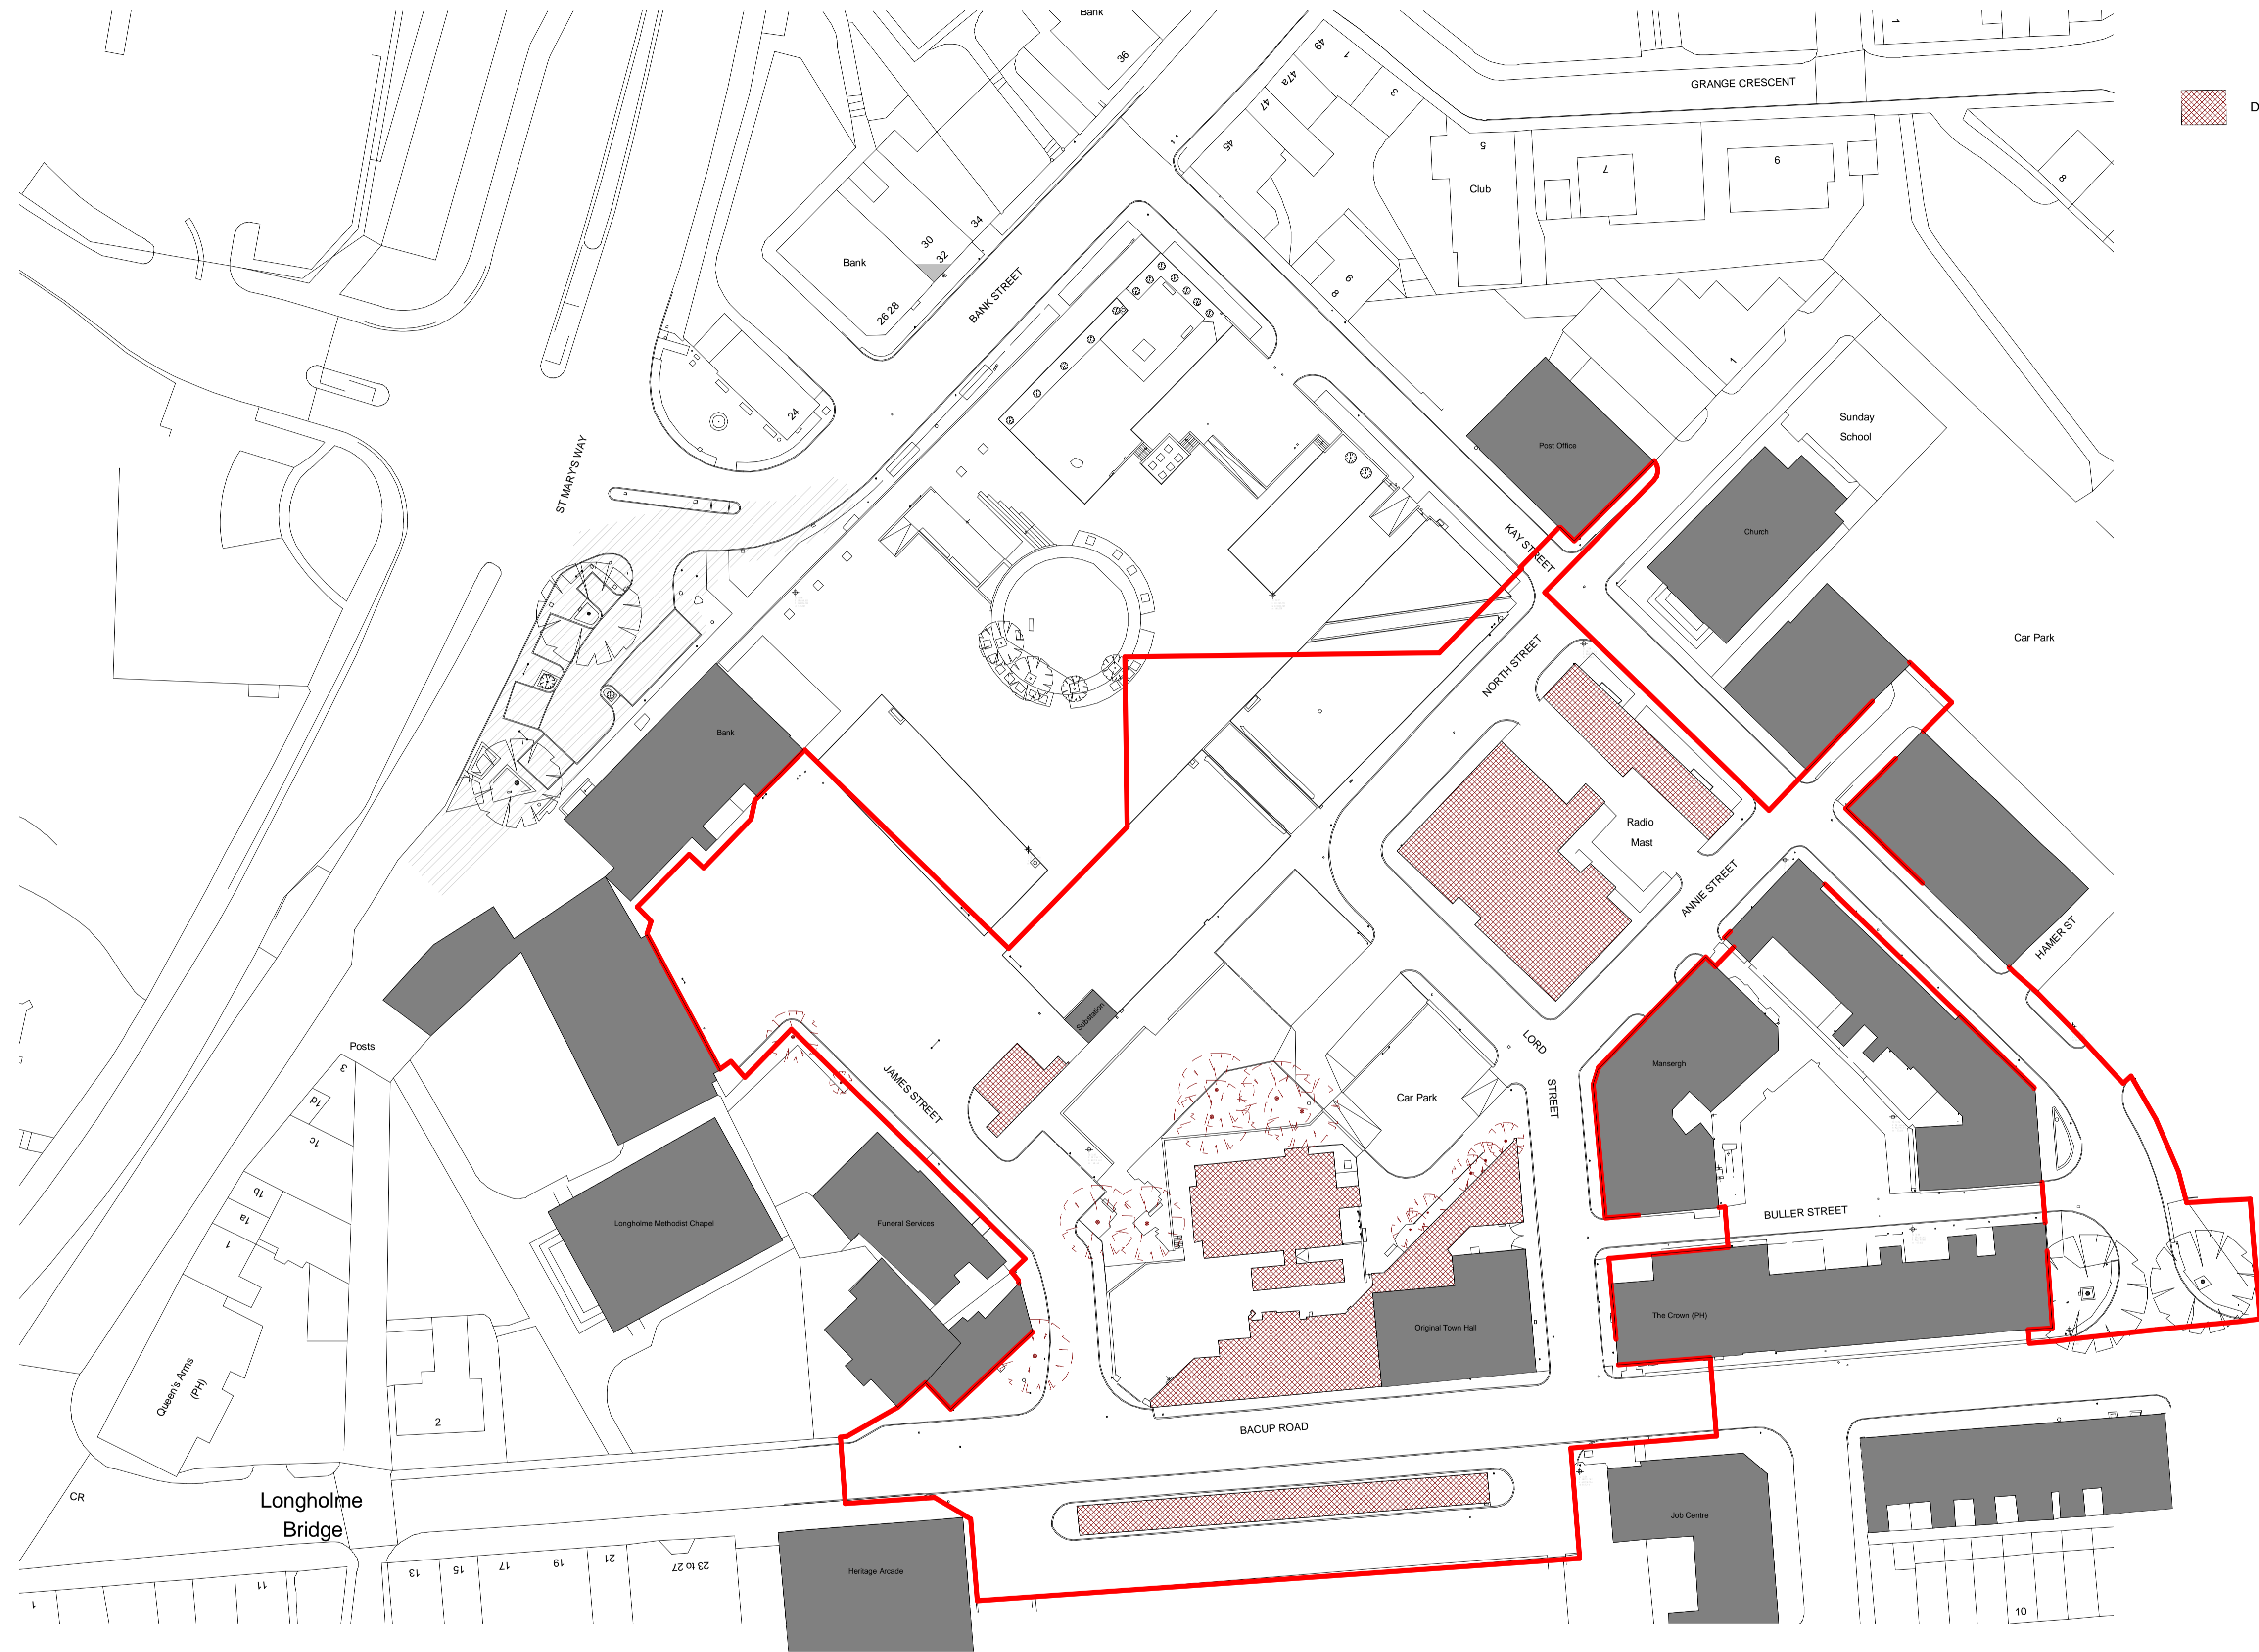

 Demolished

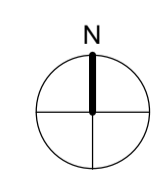

GENERAL NOTES:
 DAY Architectural Ltd accepts no responsibility for any costs, losses or claims whatsoever arising from these drawings, specifications and related documents unless there is full compliance with the Client or any unauthorised user of the following:
 1 All boundaries, dimensions and levels are to be checked on site before construction and any discrepancies reported to the Architect / Designer.
 2 Partial Service: Any discrepancies with site or other information is to be advised to the Architect / Designer and direction and / or approval is to be sought before the implementation of the detail.
 3 Block and site plans are reproduced under license from the Ordnance Survey.
 4 Do not scale this drawing.
 5 For the purpose of coordination, all relevant parties must check this information prior to implementation and report any discrepancies to the Architect / Designer.


For all external works packages refer to drawings and specifications by One Associates and Capita.

REV	DESCRIPTION	DATE
P1	First Issue	04.11.15

CLIENT	RTB Partnership
PROJECT	Rawtenstall Bus Station Redesign

DRAWING	Proposed Site Demolition Plan
SCALE	1 : 500
DATE	03.12.14
DAY DRAWING No.	L-15-001
DRAWING STATUS	HA


PAPER SIZE	A1
DRAWN BY	HA
REVISION	P1
PROJECT No.	319-15
INFORMATION	
Information contained on this drawing is the sole copyright of DAY Architectural Ltd. and is not to be reproduced without their permission.	

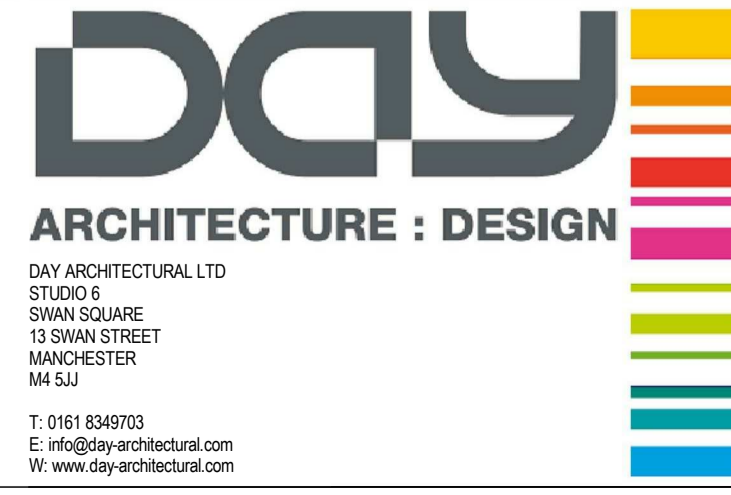

DAY ARCHITECTURAL LTD
 STUDIO 6
 SWAN SQUARE
 13 SWAN STREET
 MANCHESTER
 M4 5JL
 T: 0161 8349703
 E: info@day-architectural.com
 W: www.day-architectural.com



North Elevation

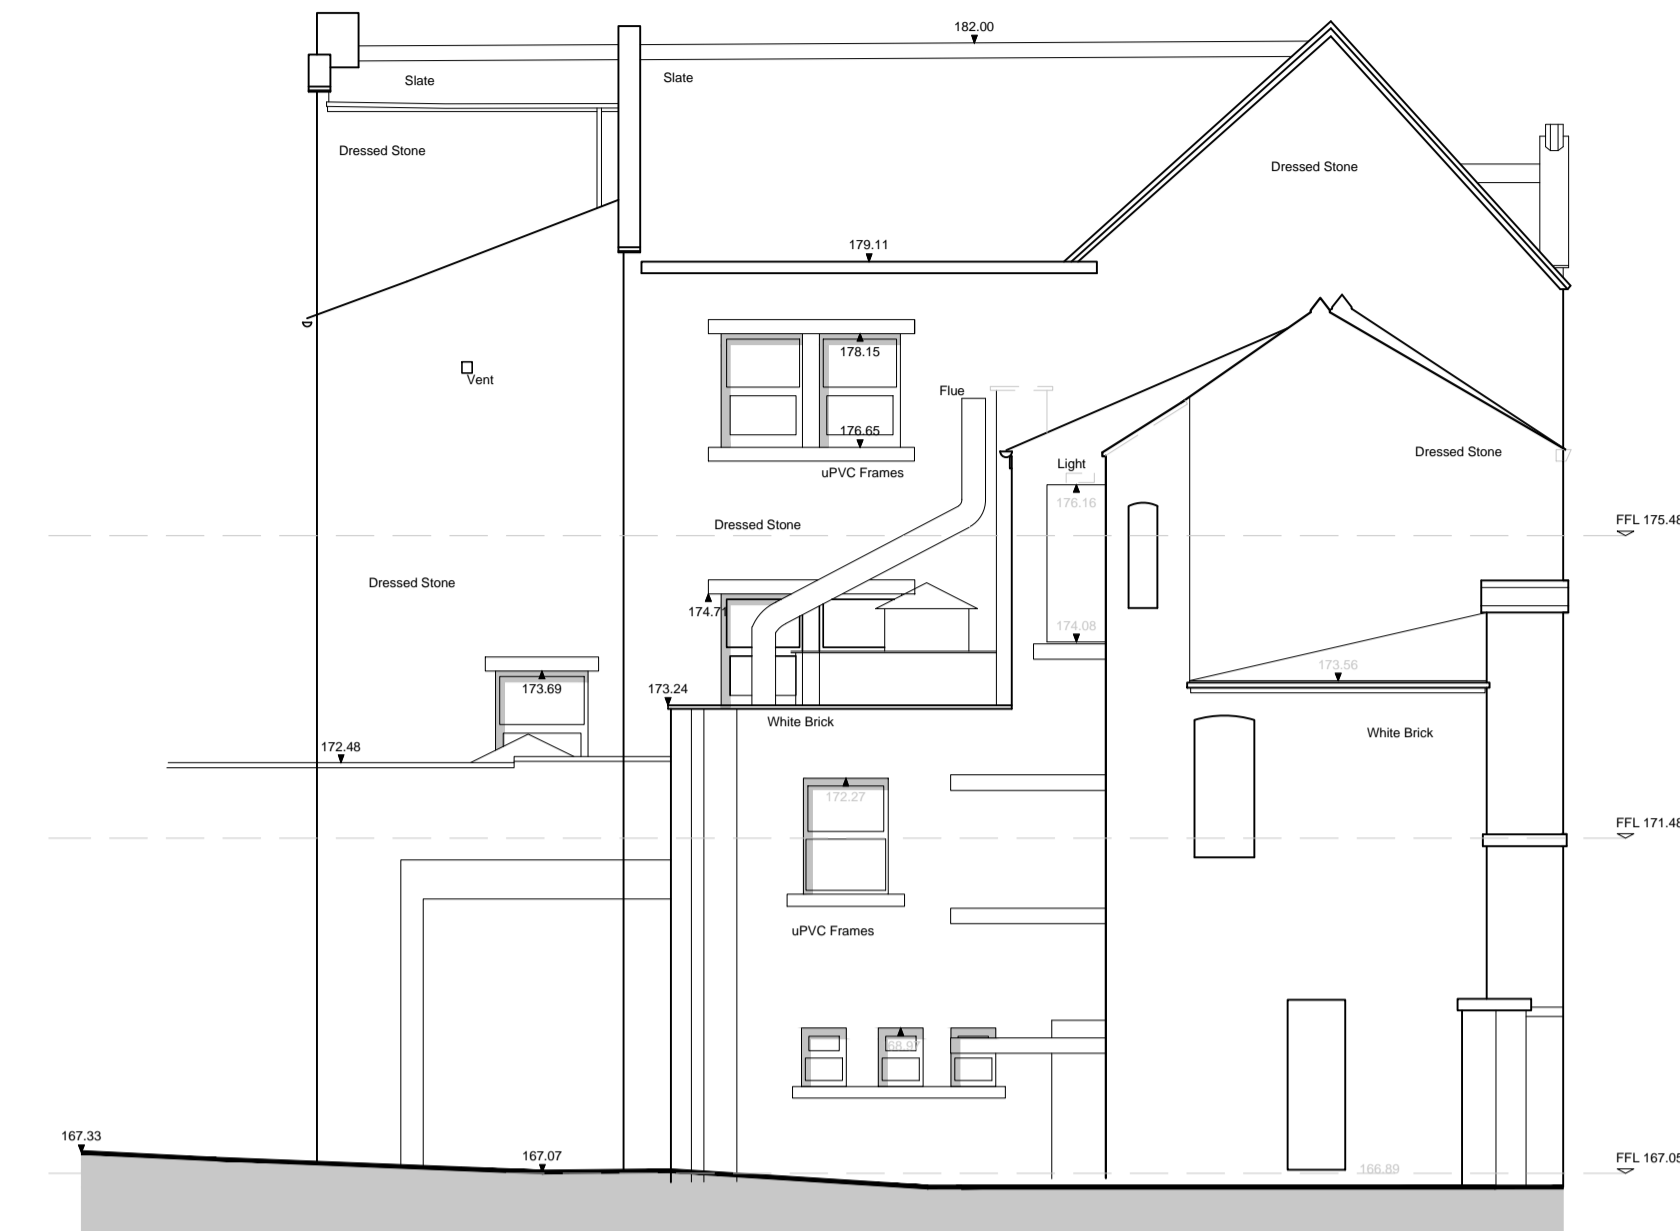

West Elevation



South Elevation



East Elevation

GENERAL NOTES:
 DAY Architectural Ltd accepts no responsibility for any costs, losses or claims whatsoever arising from these drawings, specifications and related documents unless there is full compliance with the Client or any unauthorised user of the following:
 1. All boundaries, dimensions and levels are to be checked on site before construction and any discrepancies reported to the Architect / Designer.
 2. Partial Service: Any discrepancies with site or other information is to be advised to the Architect / Designer and direction and / or approval is to be sought before the implementation of the detail.
 3. Block and site plans are reproduced under license from the Ordnance Survey.
 4. Do not scale this drawing.
 5. For the purpose of coordination, all relevant parties must check this information prior to implementation and report any discrepancies to the Architect / Designer.

DRAWING NOTES:


STATUS	REVISION	DATE

CLIENT	RTB Partnership
PROJECT	Rawtenstall Town Centre - Phase 1

DRAWING	Former Town Hall Existing Elevations	
SCALE	1:100	PAPER SIZE A1
DATE	22/10/15	DRAWN BY JN
DRAWING No.	E-03-001	REVISION --
PROJECT No.	319-15	

INFORMATION
 Information contained on this drawing is the sole copyright of DAY Architectural Ltd. and is not to be reproduced without their permission.

DAY ARCHITECTURAL LTD
 LONDON LANCASTER LIVERPOOL MANCHESTER
 STUDIO 6, SWAN SQUARE, MANCHESTER, M4 5JJ.
 0161 8349703, info@day-architectural.com, www.day-architectural.com

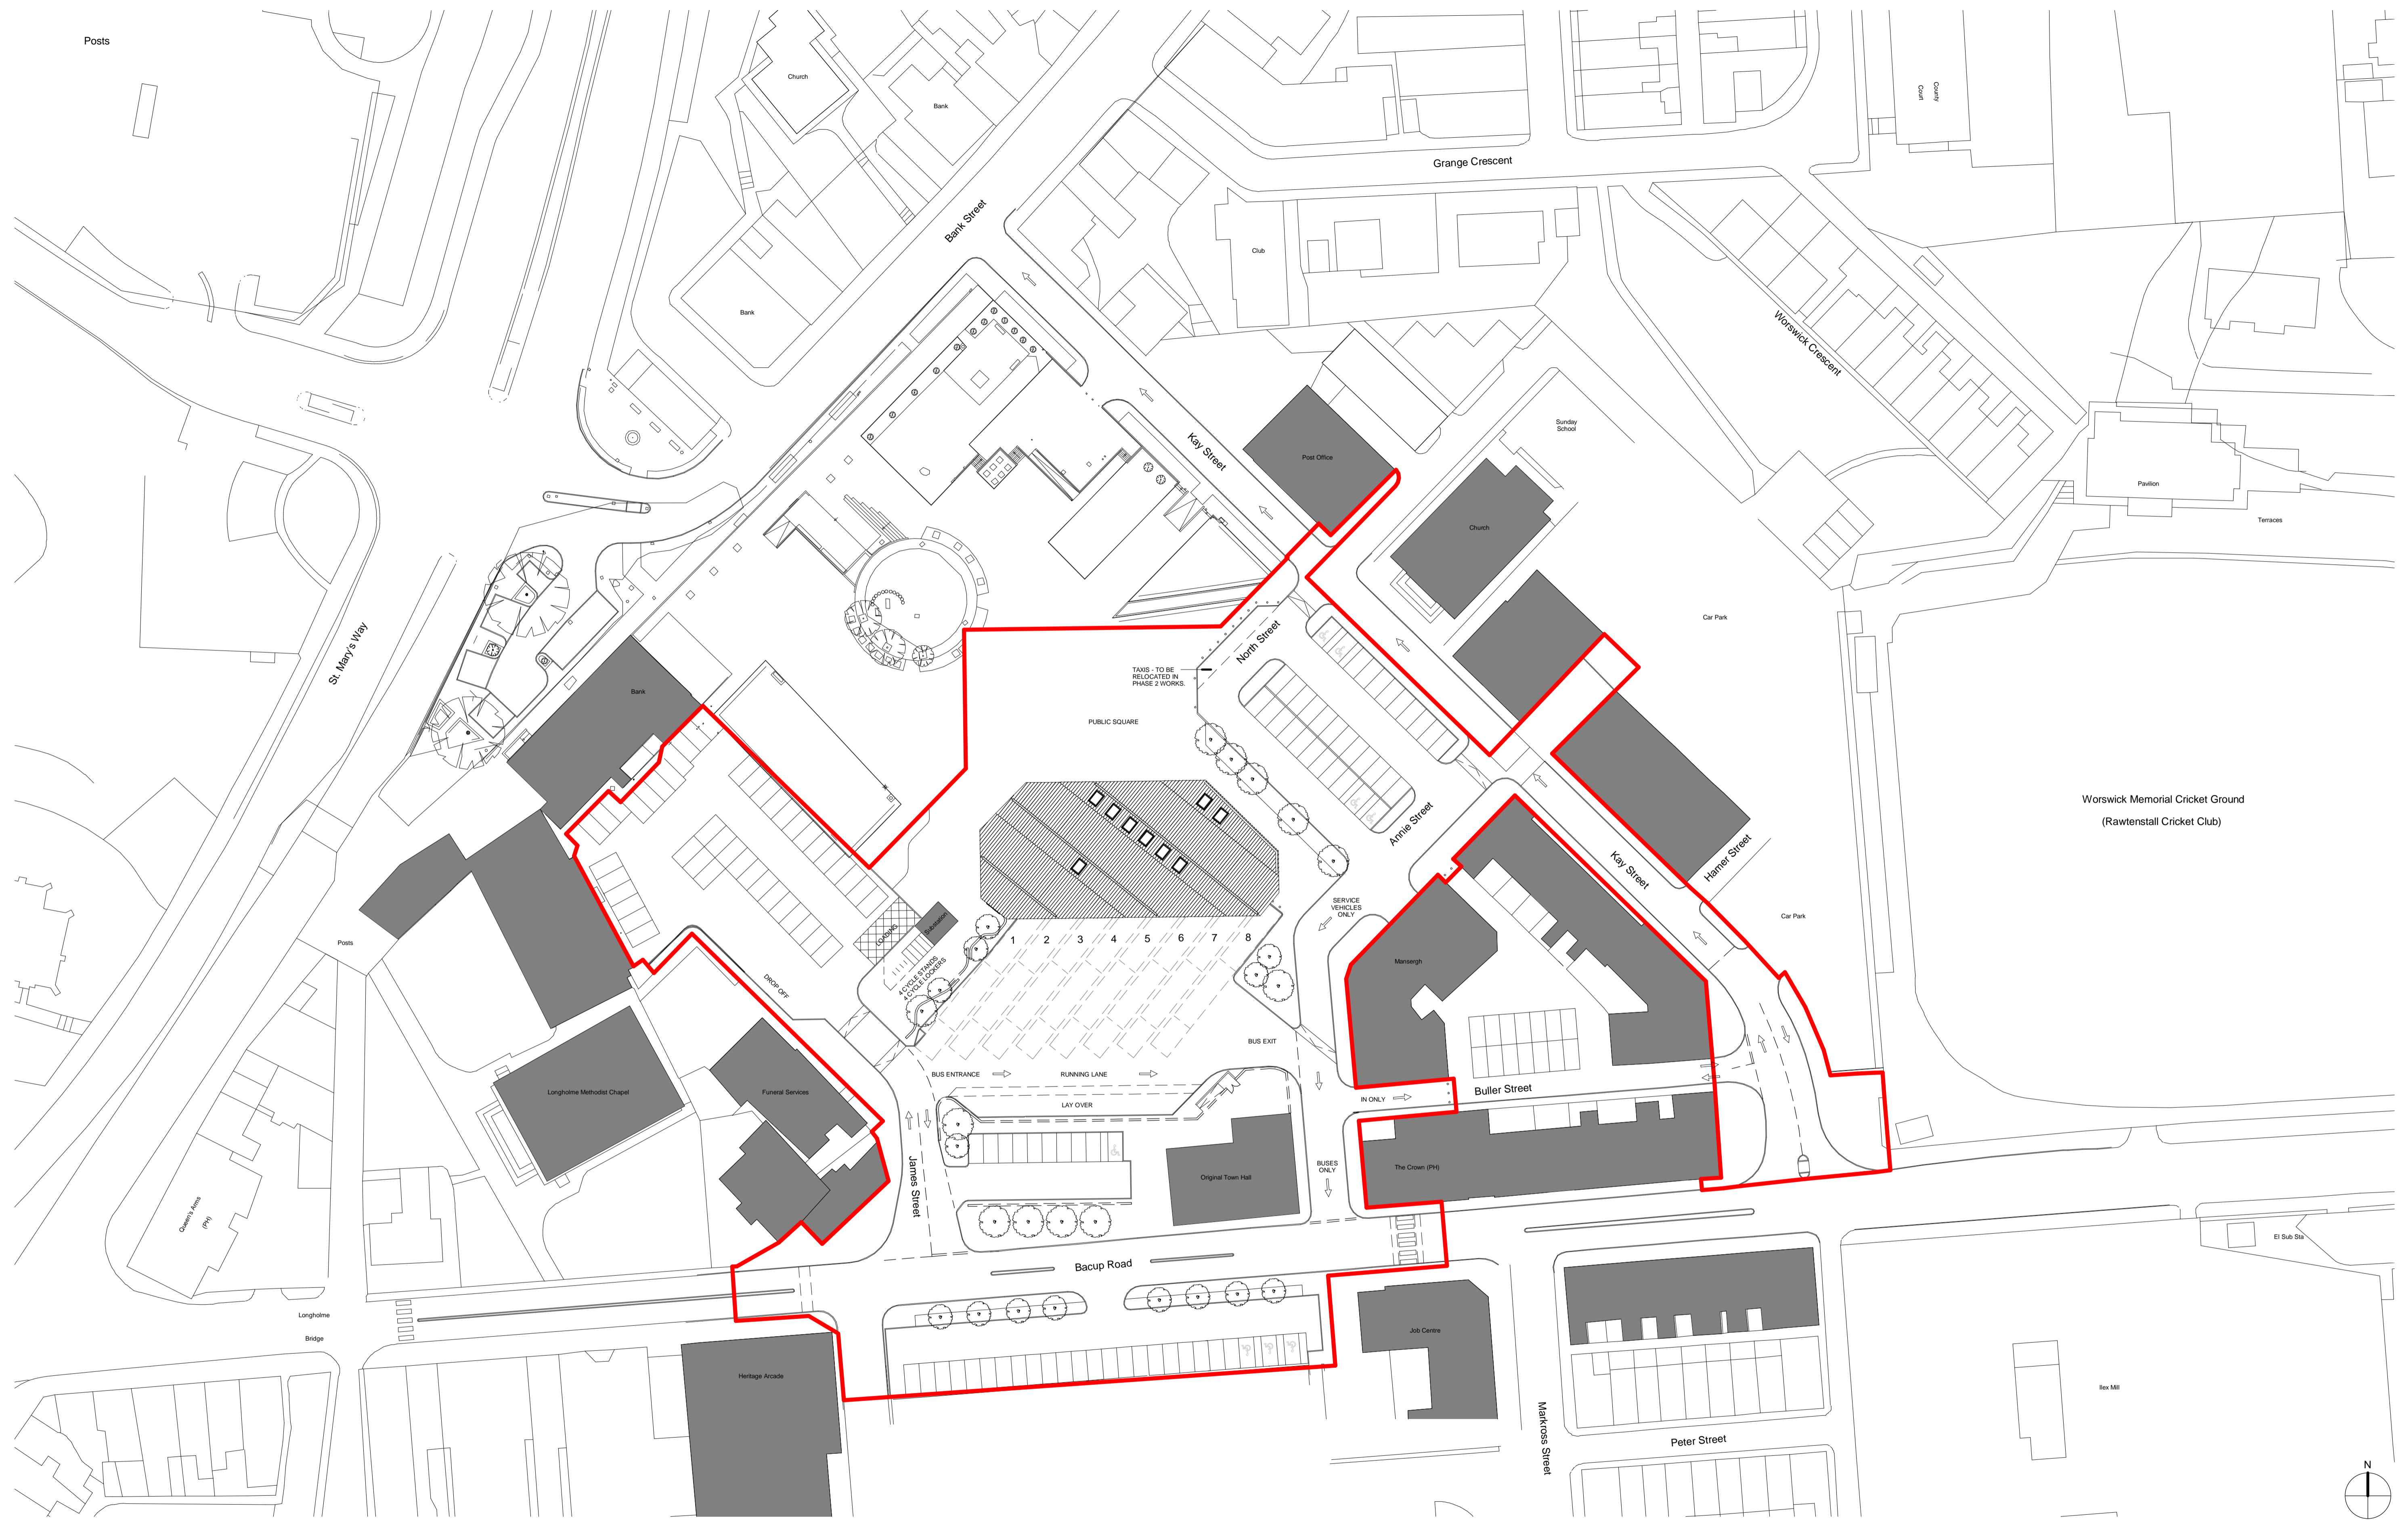

GENERAL NOTES:

- 1 All boundaries, dimensions and levels are to be checked on site before construction and any discrepancies reported to the Architect / Designer.
- 2 Partial Service: Any discrepancies with site or other information is to be advised to the Architect / Designer and direction and / or approval is to be sought before the implementation of the detail.
- 3 Block and site plans are reproduced under license from the Ordnance Survey.
- 4 Do not scale this drawing.
- 5 For the purpose of coordination, all relevant parties must check this information prior to implementation and report any discrepancies to the Architect / Designer.

For all external works packages refer to drawings and specifications by One Associates and Capita.

REV	DESCRIPTION	DATE
P3	Kerb alignments updated.	02.11.15
P2	Road plan updated following omission of office storey.	21.10.15
P1	First issue.	28.09.15


CLIENT RTB Partnership	DRAWING Proposed Site Plan
PROJECT Rawtenstall Bus Station Redesign	SCALE 1 : 500
	DATE 02.11.15
	DRAWN BY HA
	REVISION P3
	PROJECT No. 319-15
	DRAWING STATUS INFORMATION
	<small>Information contained on this drawing is the sole copyright of DAY Architectural Ltd. and is not to be reproduced without their permission.</small>

PAPER SIZE A1	DAY ARCHITECTURAL LTD STUDIO 6 13 SWAN SQUARE MANCHESTER M4 5JY
DATE 02.11.15	T: 0161 8349703
DRAWN BY HA	E: info@day-architectural.com
REVISION P3	W: www.day-architectural.com

DAY
ARCHITECTURE : DESIGN


DAY ARCHITECTURAL LTD
STUDIO 6
13 SWAN SQUARE
MANCHESTER
M4 5JY

T: 0161 8349703
E: info@day-architectural.com
W: www.day-architectural.com

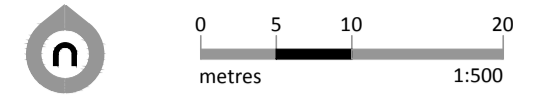


Legend

- Phase 1 boundary
- Hard Landscape**
- Paving type 1 [Concrete block, Light Grey]
- Paving type 2 [Concrete block, Mid Grey]
- Paving type 3 [Concrete block, Dark Grey]
- Paving type 4 [Concrete block, Dark Grey - Permeable]
- Paving type 5 [Concrete block, Charcoal]
- Paving type 6 [Green Granite, flamed finish]
- Paving Type 7 [Scoutmoor sandstone flags, Capital finish or equivalent]
- Paving Type 8 [Sandstone sandstone sets, Capital finish or equivalent]
- Paving Type 9 [Bitmac]
- Paving Type 10 [Hardicrete grouted macadam]
- Tactile / hazard warning paving
- Decorative feature paving
- Feature seating / rail
- Feature screen: 1.4m high adjoining bus station;
- Stone walls: 1.4m high south of bus apron; height varies to section along Bacup Road
- Bollards [droppable version where restricted vehicular access required]
- Lighting columns
- Cycle stands [uncovered]
- Cycle stands [covered]
- Individually lockable cycle lockers
- External bin store
- Soft Landscape**
- Proposed Trees
- Proposed Trees with tree grille
- Proposed ornamental planting

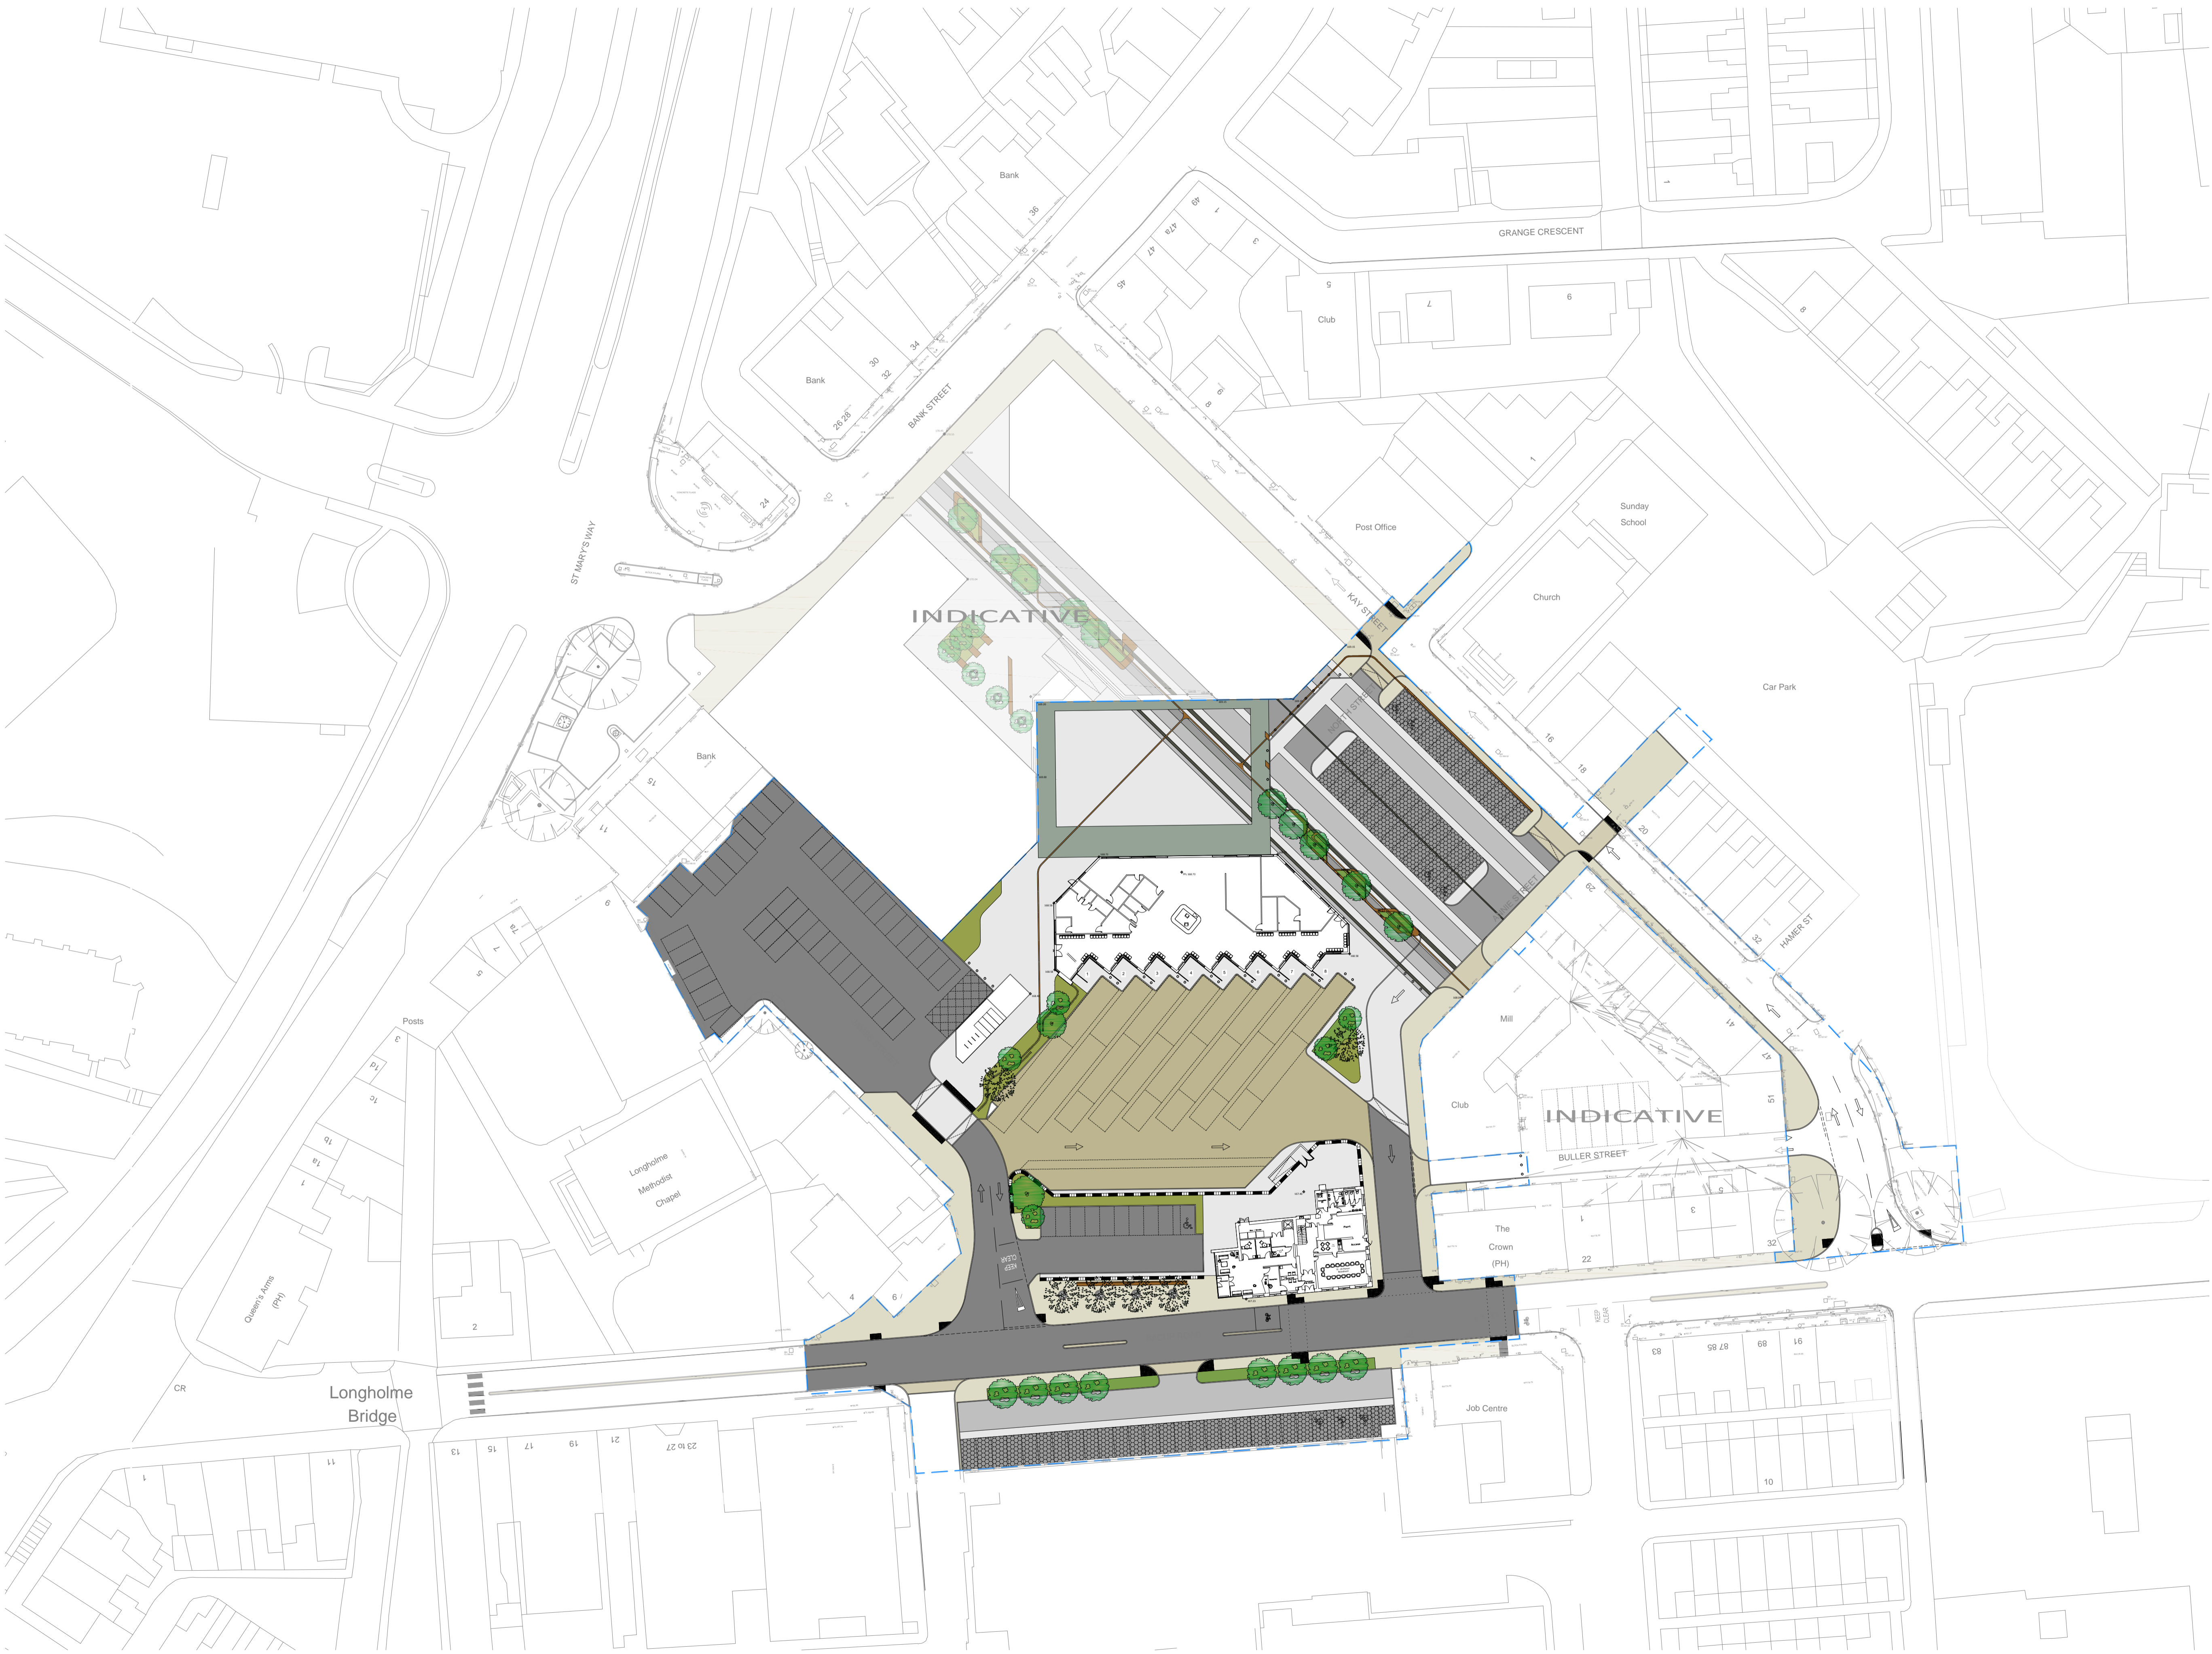

client	RTB Partnership		
project	Spinning Point Rawtenstall		
drawing title	Indicative Public Realm Masterplan		
status	PLANNING		
drawing no.	N218-GA-1001	revision	P09
drawn by	AB	checked by	JB
		scale	1:500 @ A1

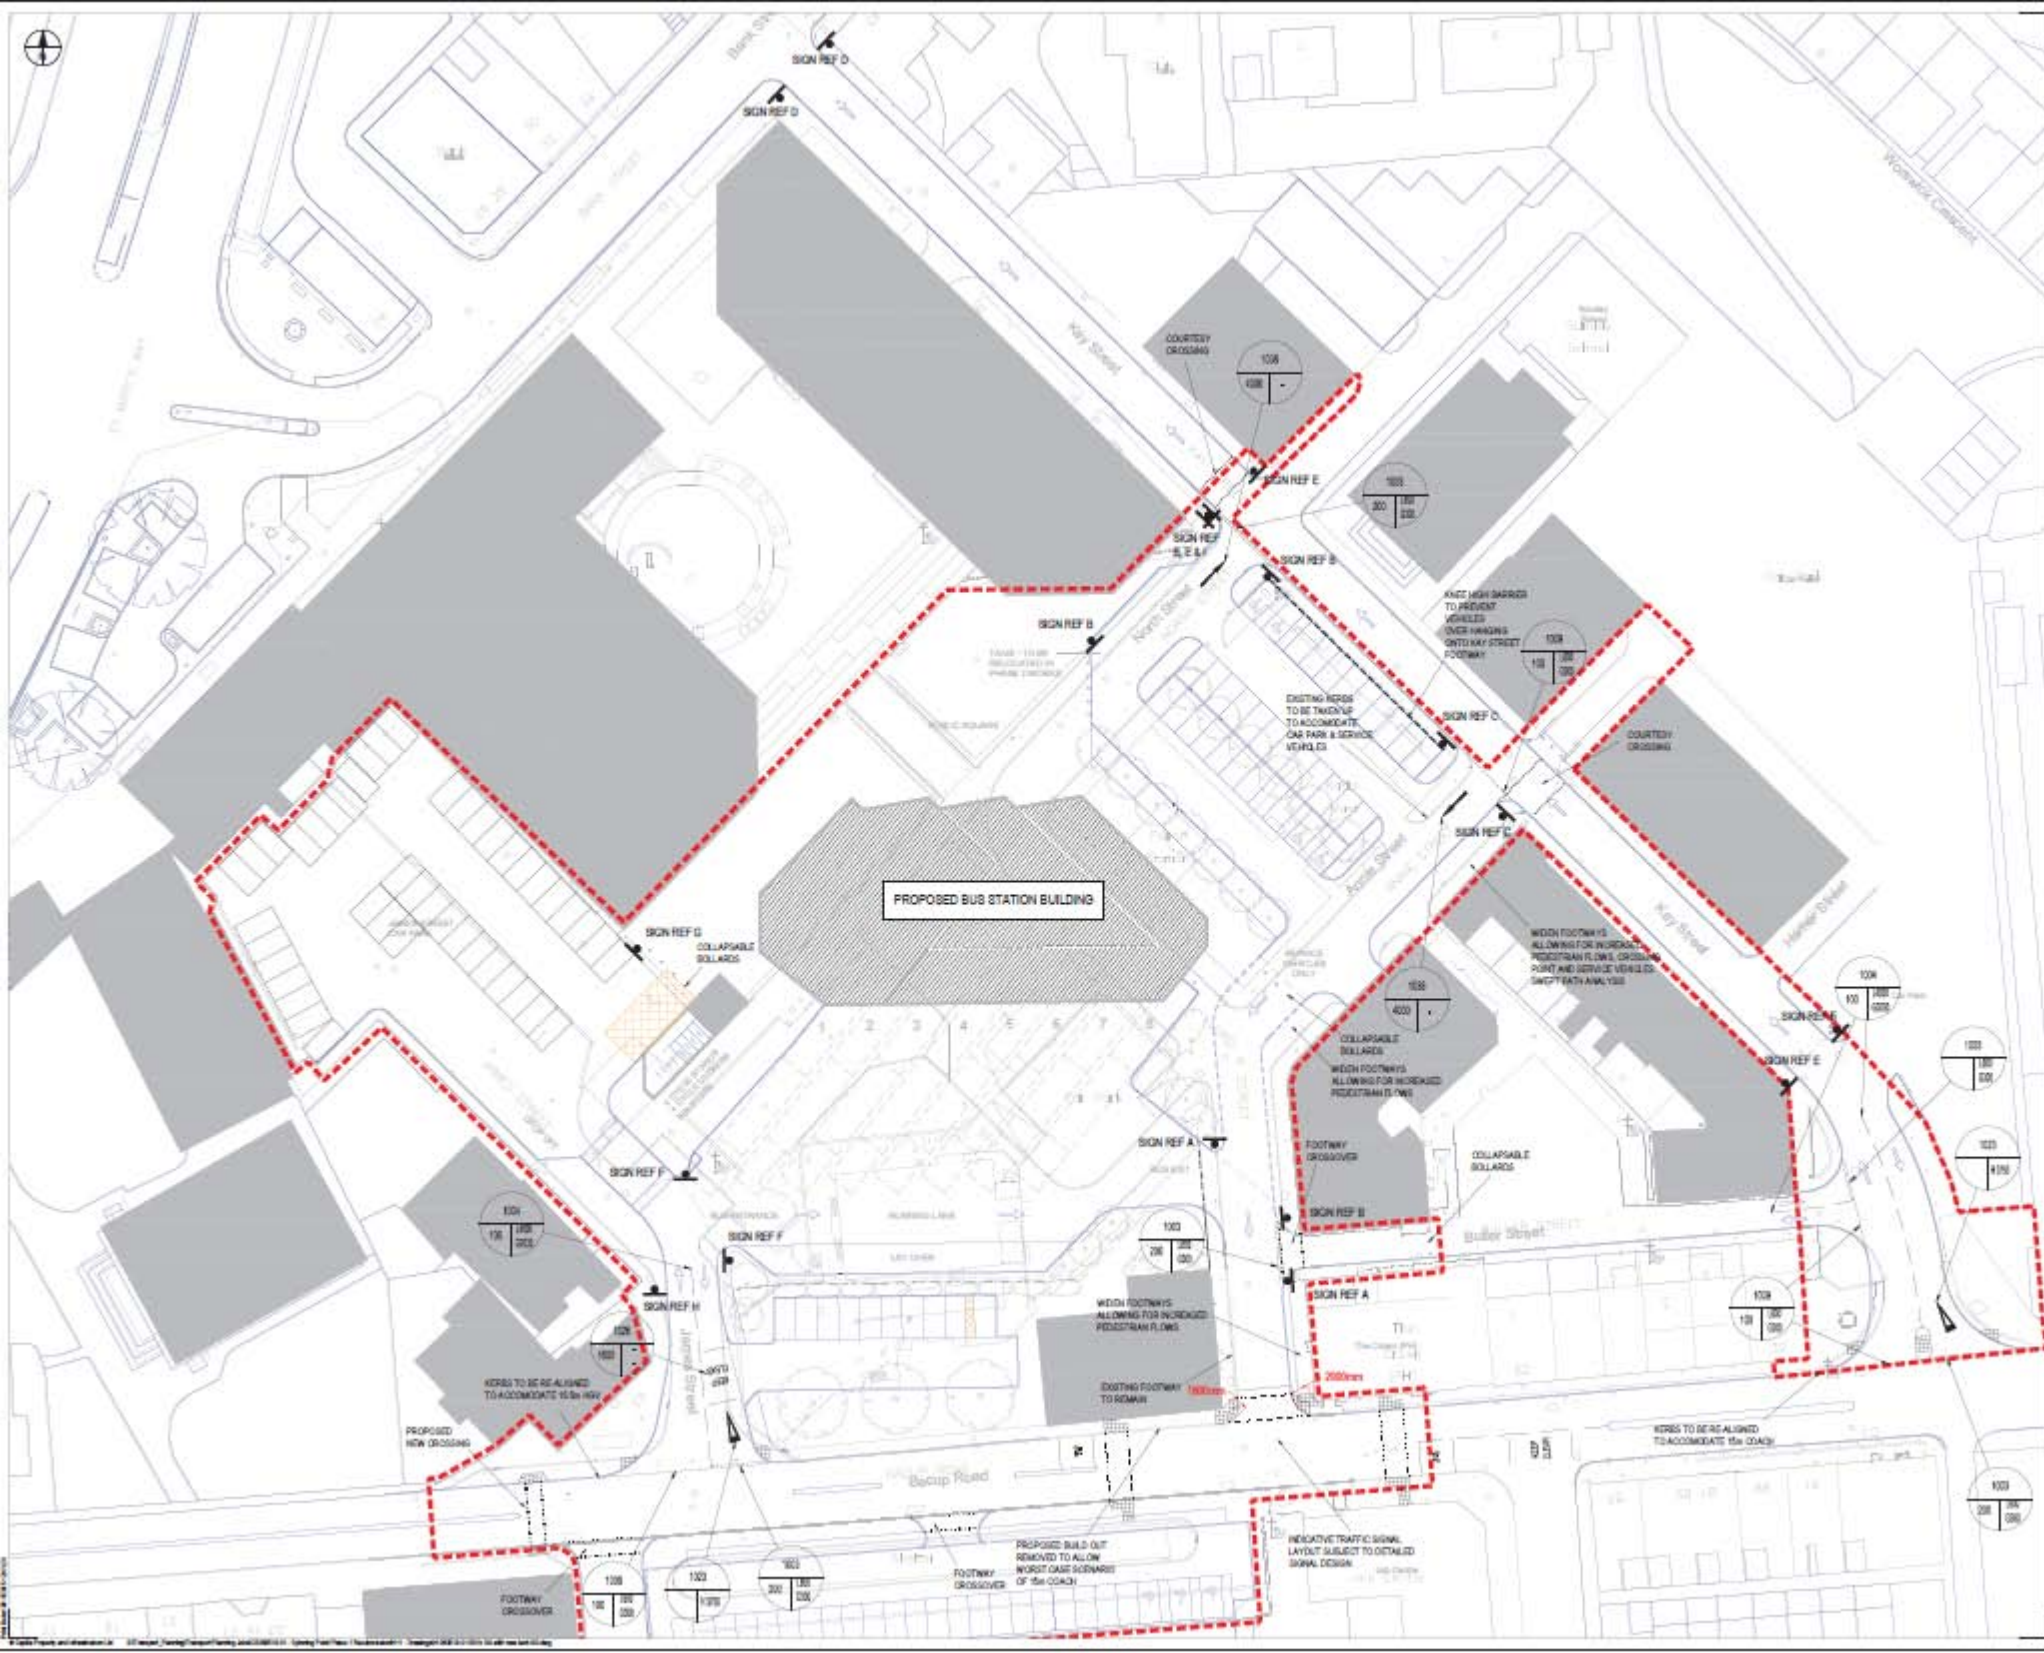


- SIGN REF A
- SIGN REF B
- SIGN REF C
- SIGN REF D
- SIGN REF E
- SIGN REF F
- SIGN REF G
- SIGN REF H
- SIGN REF I

Rev	Description	Date	
Purpose of Issue			
FOR INFORMATION			
Classification			
Commercial in Confidence			
Client			
ROSSDALE BOROUGH COUNCIL			
Project			
RAWTENSTALL BUS STATION			
Drawing			
GENERAL ARRANGEMENT			
Scale @ All	Drawn	Checked	Approved
1:375	DR	WA	-
Project No.	Date		
	NOV 15		
Drawing Identifier	Local File Name	Sheet Number	Sheet Count
083519-CAP-PW-DR-0-001b		103	103



North Elevation

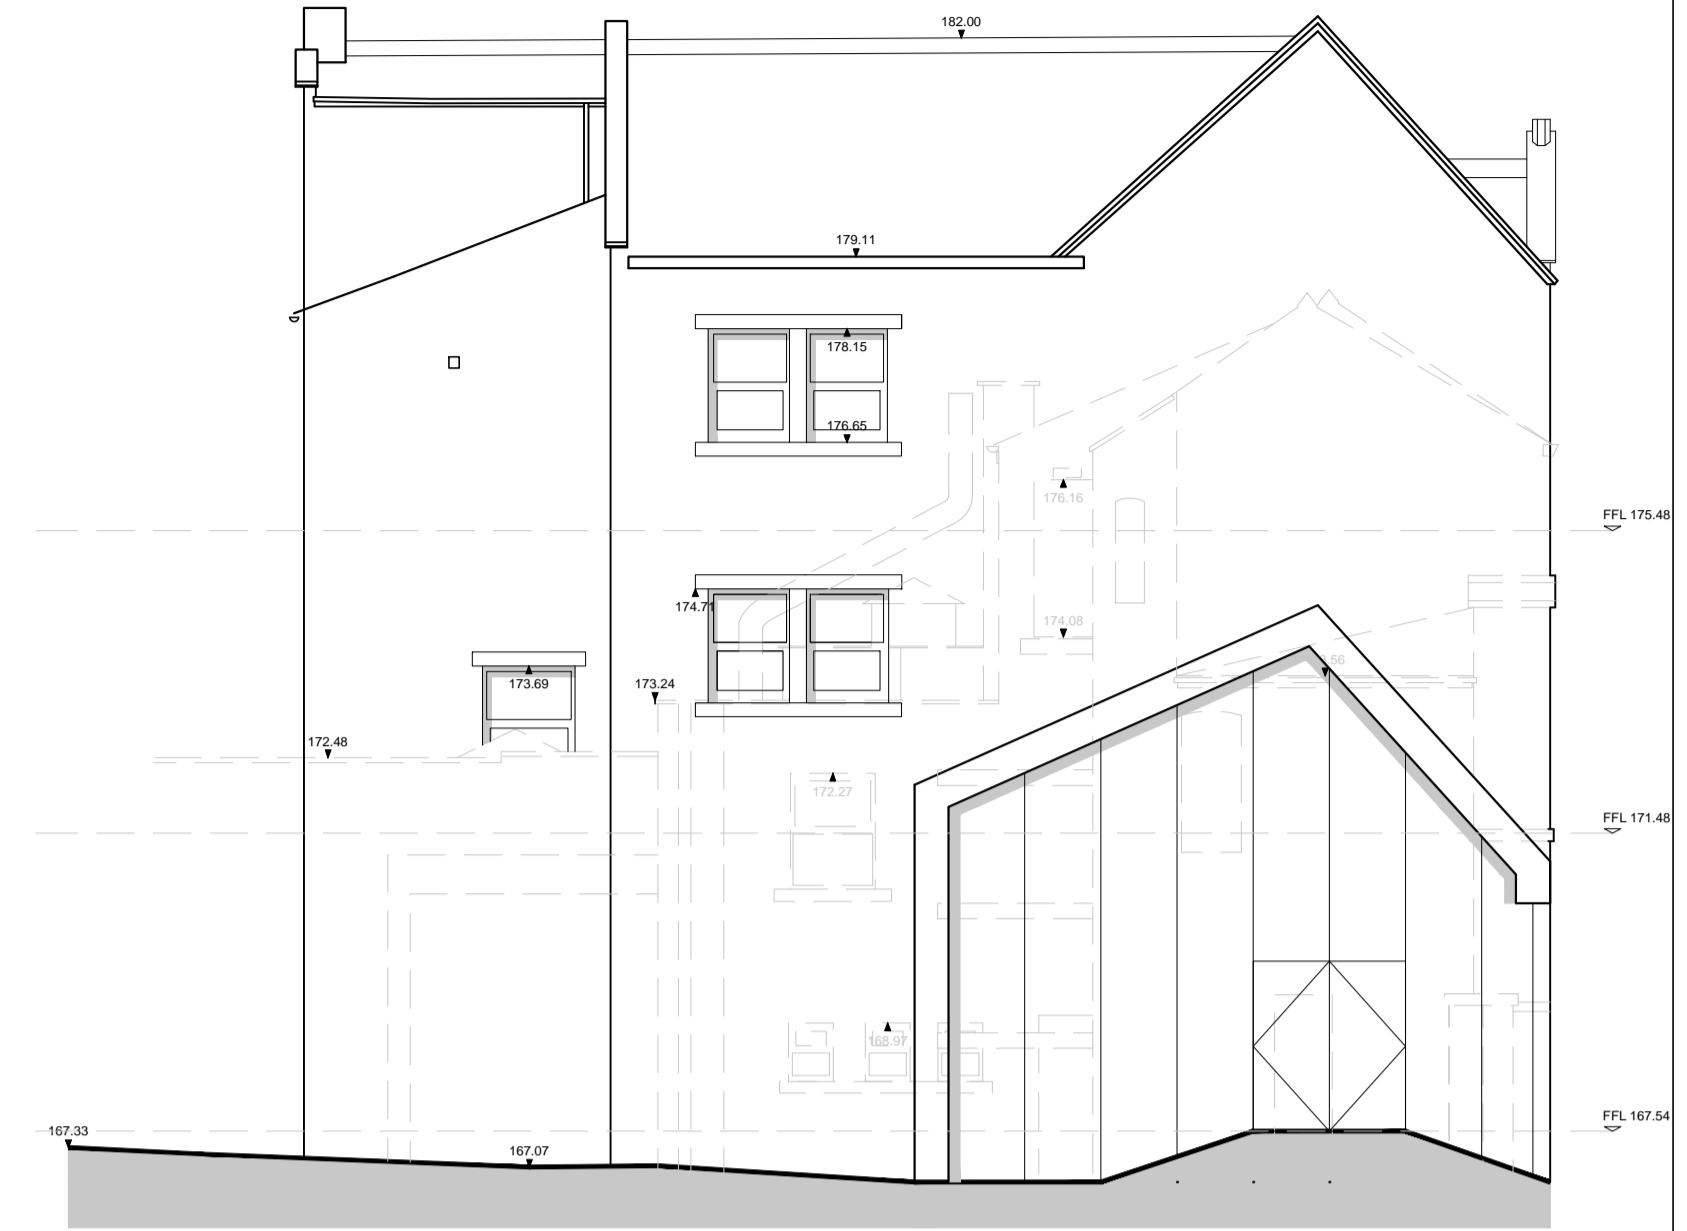

West Elevation



South Elevation



East Elevation

GENERAL NOTES:
 DAY Architectural Ltd accepts no responsibility for any costs, losses or claims whatsoever arising from these drawings, specifications and related documents unless there is full compliance with the Client or any unauthorised user of the following:

- All boundaries, dimensions and levels are to be checked on site before construction and any discrepancies reported to the Architect / Designer.
- Partial Service: Any discrepancies with site or other information is to be advised to the Architect / Designer and direction and / or approval is to be sought before the implementation of the detail.
- Block and site plans are reproduced under license from the Ordnance Survey.
- Do not scale this drawing.
- For the purpose of coordination, all relevant parties must check this information prior to implementation and report any discrepancies to the Architect / Designer.

DRAWING NOTES:


STATUS REVISION DATE

CLIENT	RTB Partnership
PROJECT	Rawtenstall Town Centre - Phase 1


DRAWING	Former Town Hall - Proposed Elevations (extent of demolition)	
SCALE	1:100	PAPER SIZE A1
DATE	22/10/15	DRAWN BY JHF
DRAWING No.	E-20-003	PROJECT No. 319-15
DRAWING STATUS INFORMATION		

DAY ARCHITECTURAL LTD
 STUDIO 6,
 13 SWAN STREET,
 MANCHESTER,
 M4 5JJ.
 0161 8349703, info@day-architectural.com, www.day-architectural.com




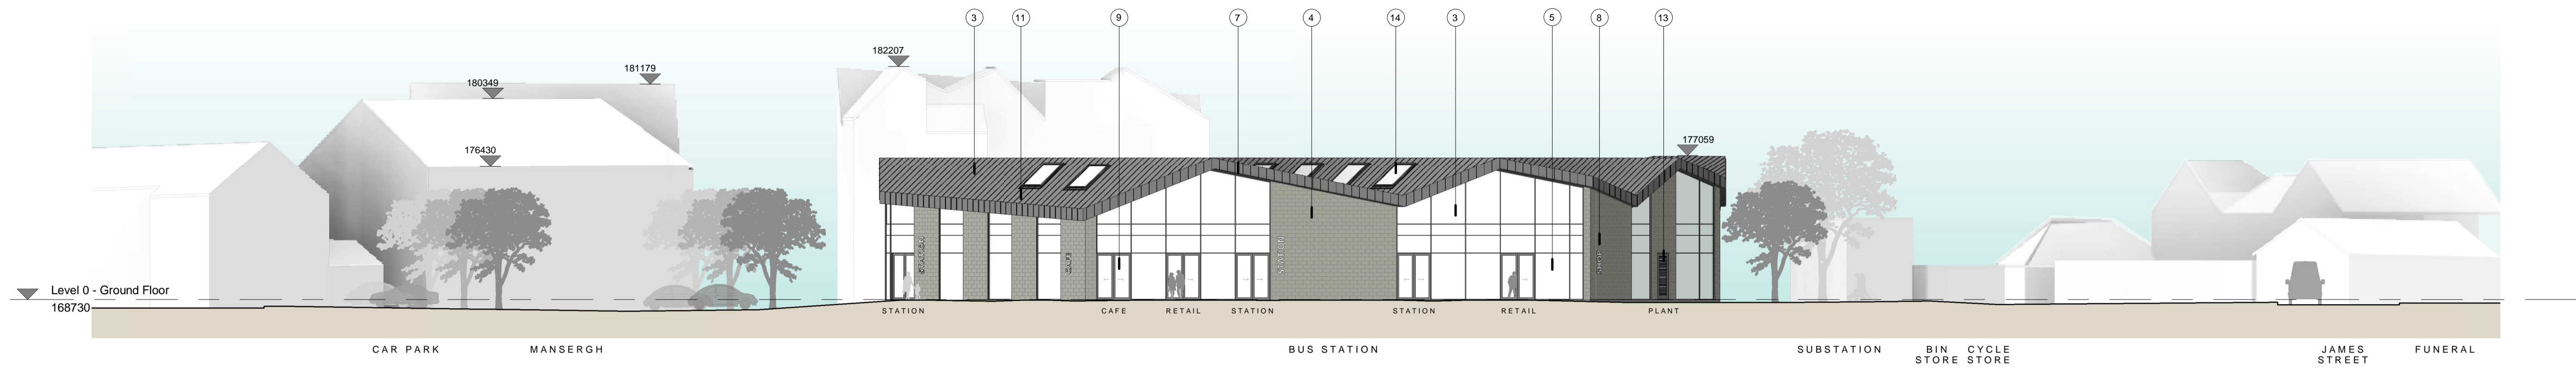


1 Planning Elevation - North
1:200

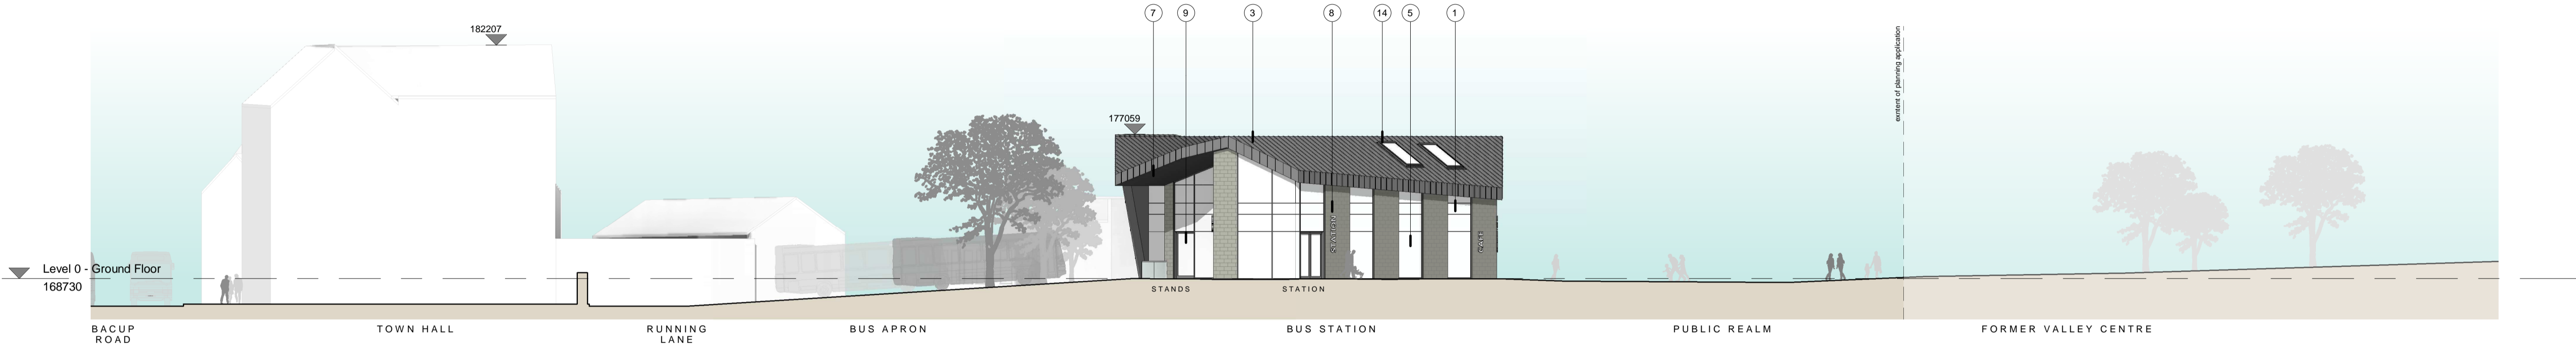

2 Planning Elevation - East
1:200

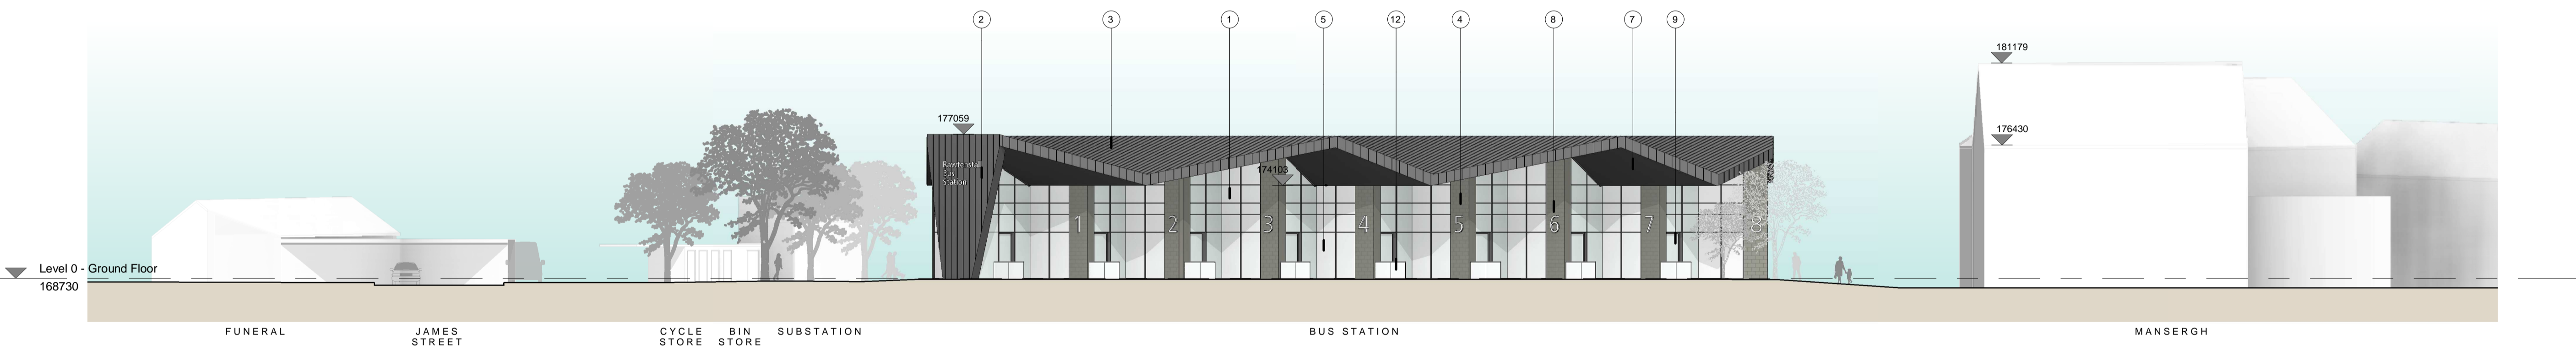


3 Planning Elevation - South
1:200

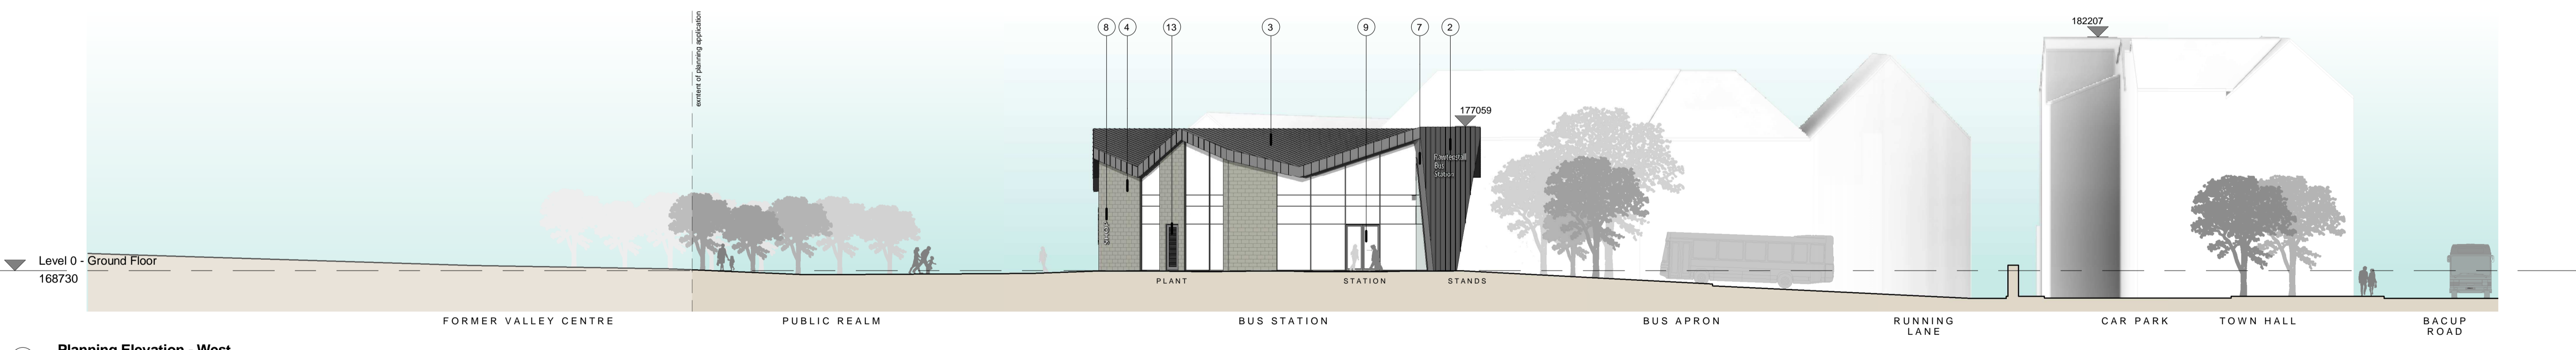

4 Planning Elevation - West
1:200

GENERAL NOTES:
 DAY Architectural Ltd accepts no responsibility for any costs, losses or claims whatsoever arising from these drawings, specifications and related documents unless there is full compliance with the Client or any unauthorised user of the following:
 1 All boundaries, dimensions and levels are to be checked on site before construction and any discrepancies reported to the Architect / Designer.
 2 Partial Service: Any discrepancies with site or other information is to be advised to the Architect / Designer and direction and / or approval is to be sought before the implementation of the detail.
 3 Block and site plans are reproduced under license from the Ordnance Survey.
 4 Do not scale this drawing.
 5 For the purpose of coordination, all relevant parties must check this information prior to implementation and report any discrepancies to the Architect / Designer.


For all external works packages refer to drawings and specifications by One Associates and Capita.
Material Legend
 1 Aluminium curtain walling
 2 Standing seam cladding
 3 Standing seam roofing
 4 Stone walling
 5 Clear glazing
 6 Coloured glazing
 7 Aluminium cladding to soffits and reveals
 8 Signage - indicative only
 9 Aluminium door
 10 Aluminium ribbon window
 11 Concealed gutter
 12 Glazed screen with SSS (316) handrail
 13 Aluminium louvred door
 14 Rooflight

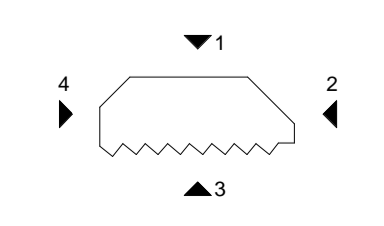

REV	DESCRIPTION	DATE
P4	External doors changed to sliding type.	04.11.15
P3	Office storey removed.	21.10.15
P2	Material tags removed.	20.09.15
P1	First issue.	24.09.15

CLIENT RTB Partnership	DRAWING Planning Elevations 1 of 2
PROJECT Rawtenstall Bus Station Redesign	SCALE As indicated
DATE 04.11.15	PAPER SIZE A1
DAY DRAWING No. E-20-001	DRAWN BY HA
REVISION P4	PROJECT No. 319-15
DRAWING STATUS INFORMATION	
Information contained on this drawing is the sole copyright of DAY Architectural Ltd. and is not to be reproduced without their permission.	


DAY ARCHITECTURAL LTD
 STUDIO 6
 SWAN SQUARE
 13 SWAN STREET
 MANCHESTER
 M4 5J
 T: 0161 8349703
 E: info@day-architectural.com
 W: www.day-architectural.com

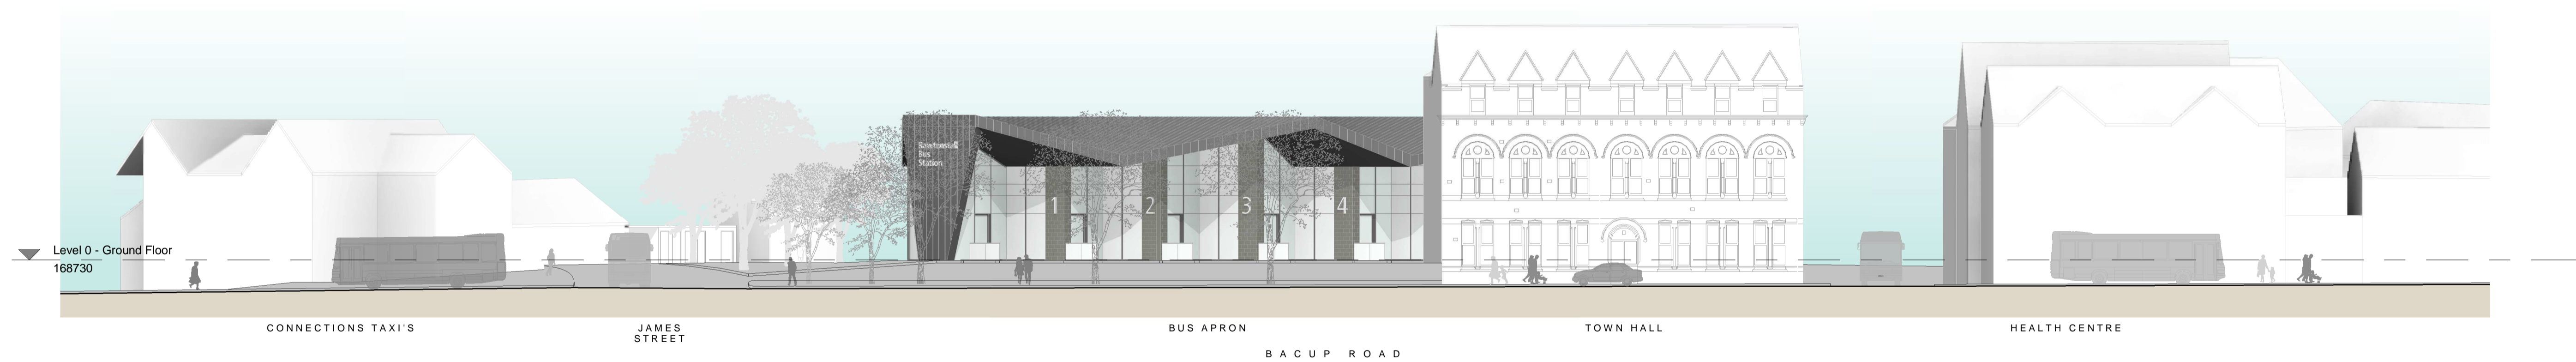

1 Planning Elevation - Bacup Road
1:200

GENERAL NOTES:
 DAY Architectural Ltd accepts no responsibility for any costs, losses or claims whatsoever arising from these drawings, specifications and related documents unless there is full compliance with the Client or any unauthorised user of the following:
 1 All boundaries, dimensions and levels are to be checked on site before construction and any discrepancies reported to the Architect / Designer.
 2 Partial Service: Any discrepancies with site or other information is to be advised to the Architect / Designer and direction and / or approval is to be sought before the implementation of the detail.
 3 Block and site plans are reproduced under license from the Ordnance Survey.
 4 Do not scale this drawing.
 5 For the purpose of coordination, all relevant parties must check this information prior to implementation and report any discrepancies to the Architect / Designer.

For all external works packages refer to drawings and specifications by One Associates and Capita.
Material Legend
 1 Aluminium curtain walling
 2 Standing seam cladding
 3 Standing seam roofing
 4 Stone walling
 5 Clear glazing
 6 Coloured glazing
 7 Aluminium cladding to soffits and reveals
 8 Signage - indicative only
 9 Aluminium door
 10 Aluminium ribbon window
 11 Concealed gutter
 12 Glazed screen with SSS (316) handrail
 13 Aluminium louvred door
 14 Rooflight

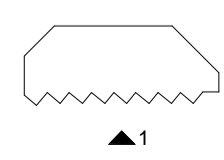

P2	Office storey removed.	21.10.15
P1	First issue.	24.09.15
REV	DESCRIPTION	DATE

CLIENT	RTB Partnership		
PROJECT	Rawtenstall Bus Station Redesign		

DRAWING Planning Elevations 2 of 2			
SCALE	As indicated		
DATE	21.10.15	PAPER SIZE	A1
DAY DRAWING No.	E-20-002	DRAWN BY	HA
REVISION	P2	PROJECT No.	319-15
DRAWING STATUS			
INFORMATION			
<small>Information contained on this drawing is the sole copyright of DAY Architectural Ltd. and is not to be reproduced without their permission.</small>			

DAY ARCHITECTURAL LTD
 STUDIO 6
 SWAN SQUARE
 13 SWAN STREET
 MANCHESTER
 M4 5JY
 T: 0161 8349703
 E: info@day-architectural.com
 W: www.day-architectural.com