




proposed elevations (1:100)

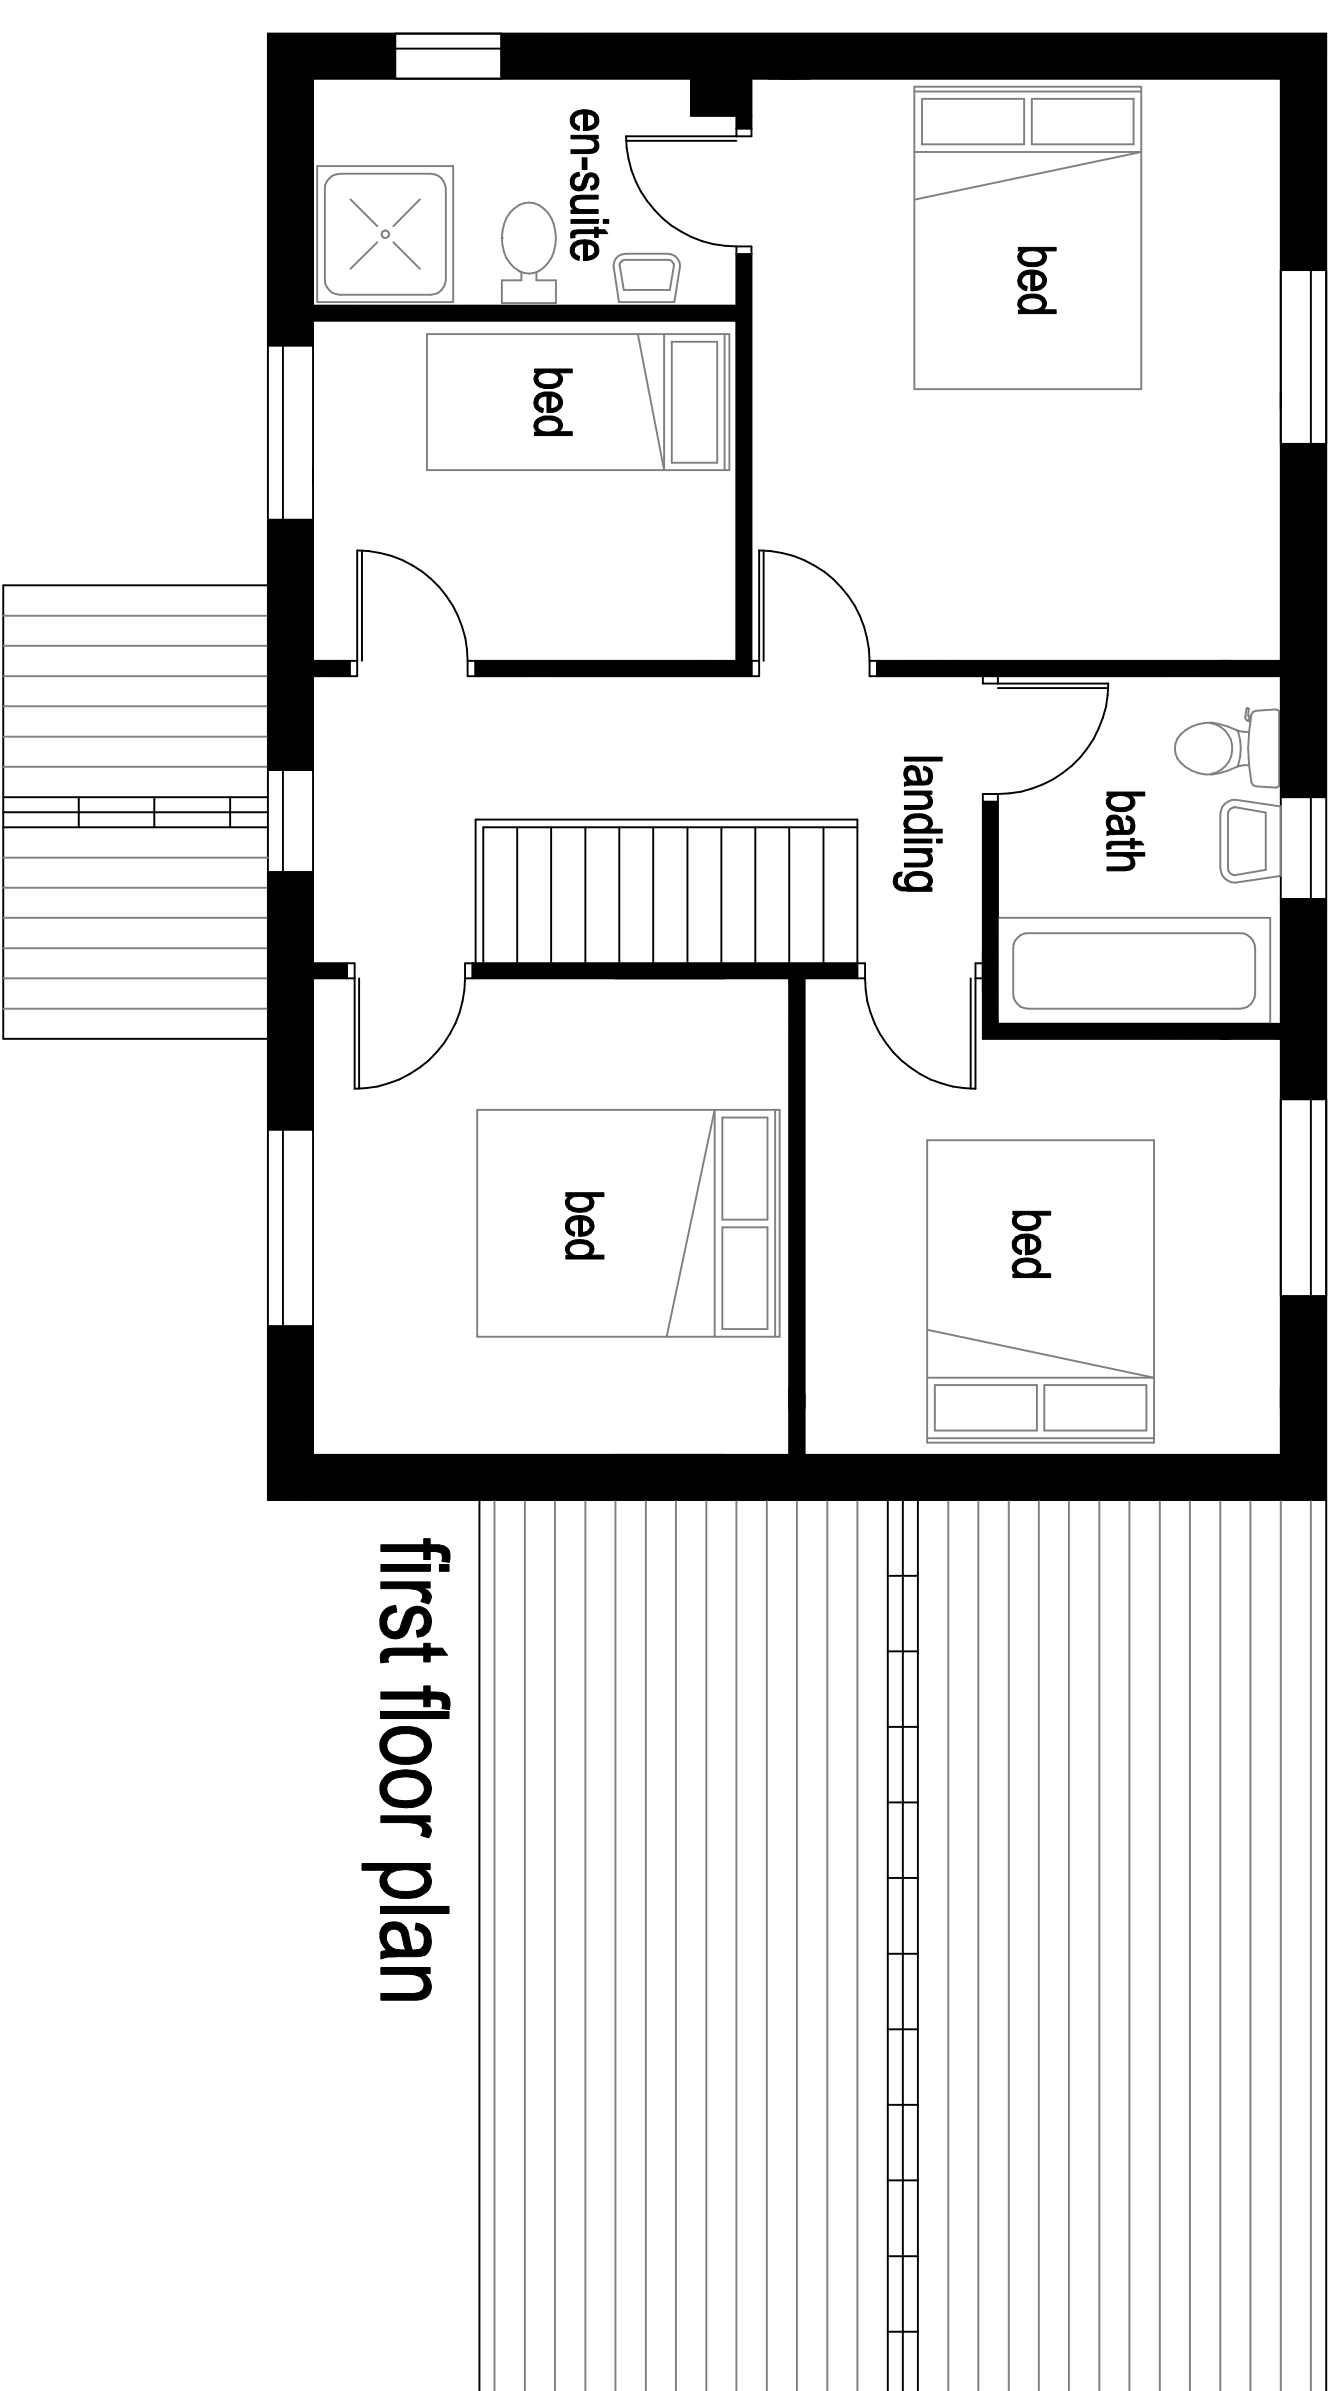

first floor plan

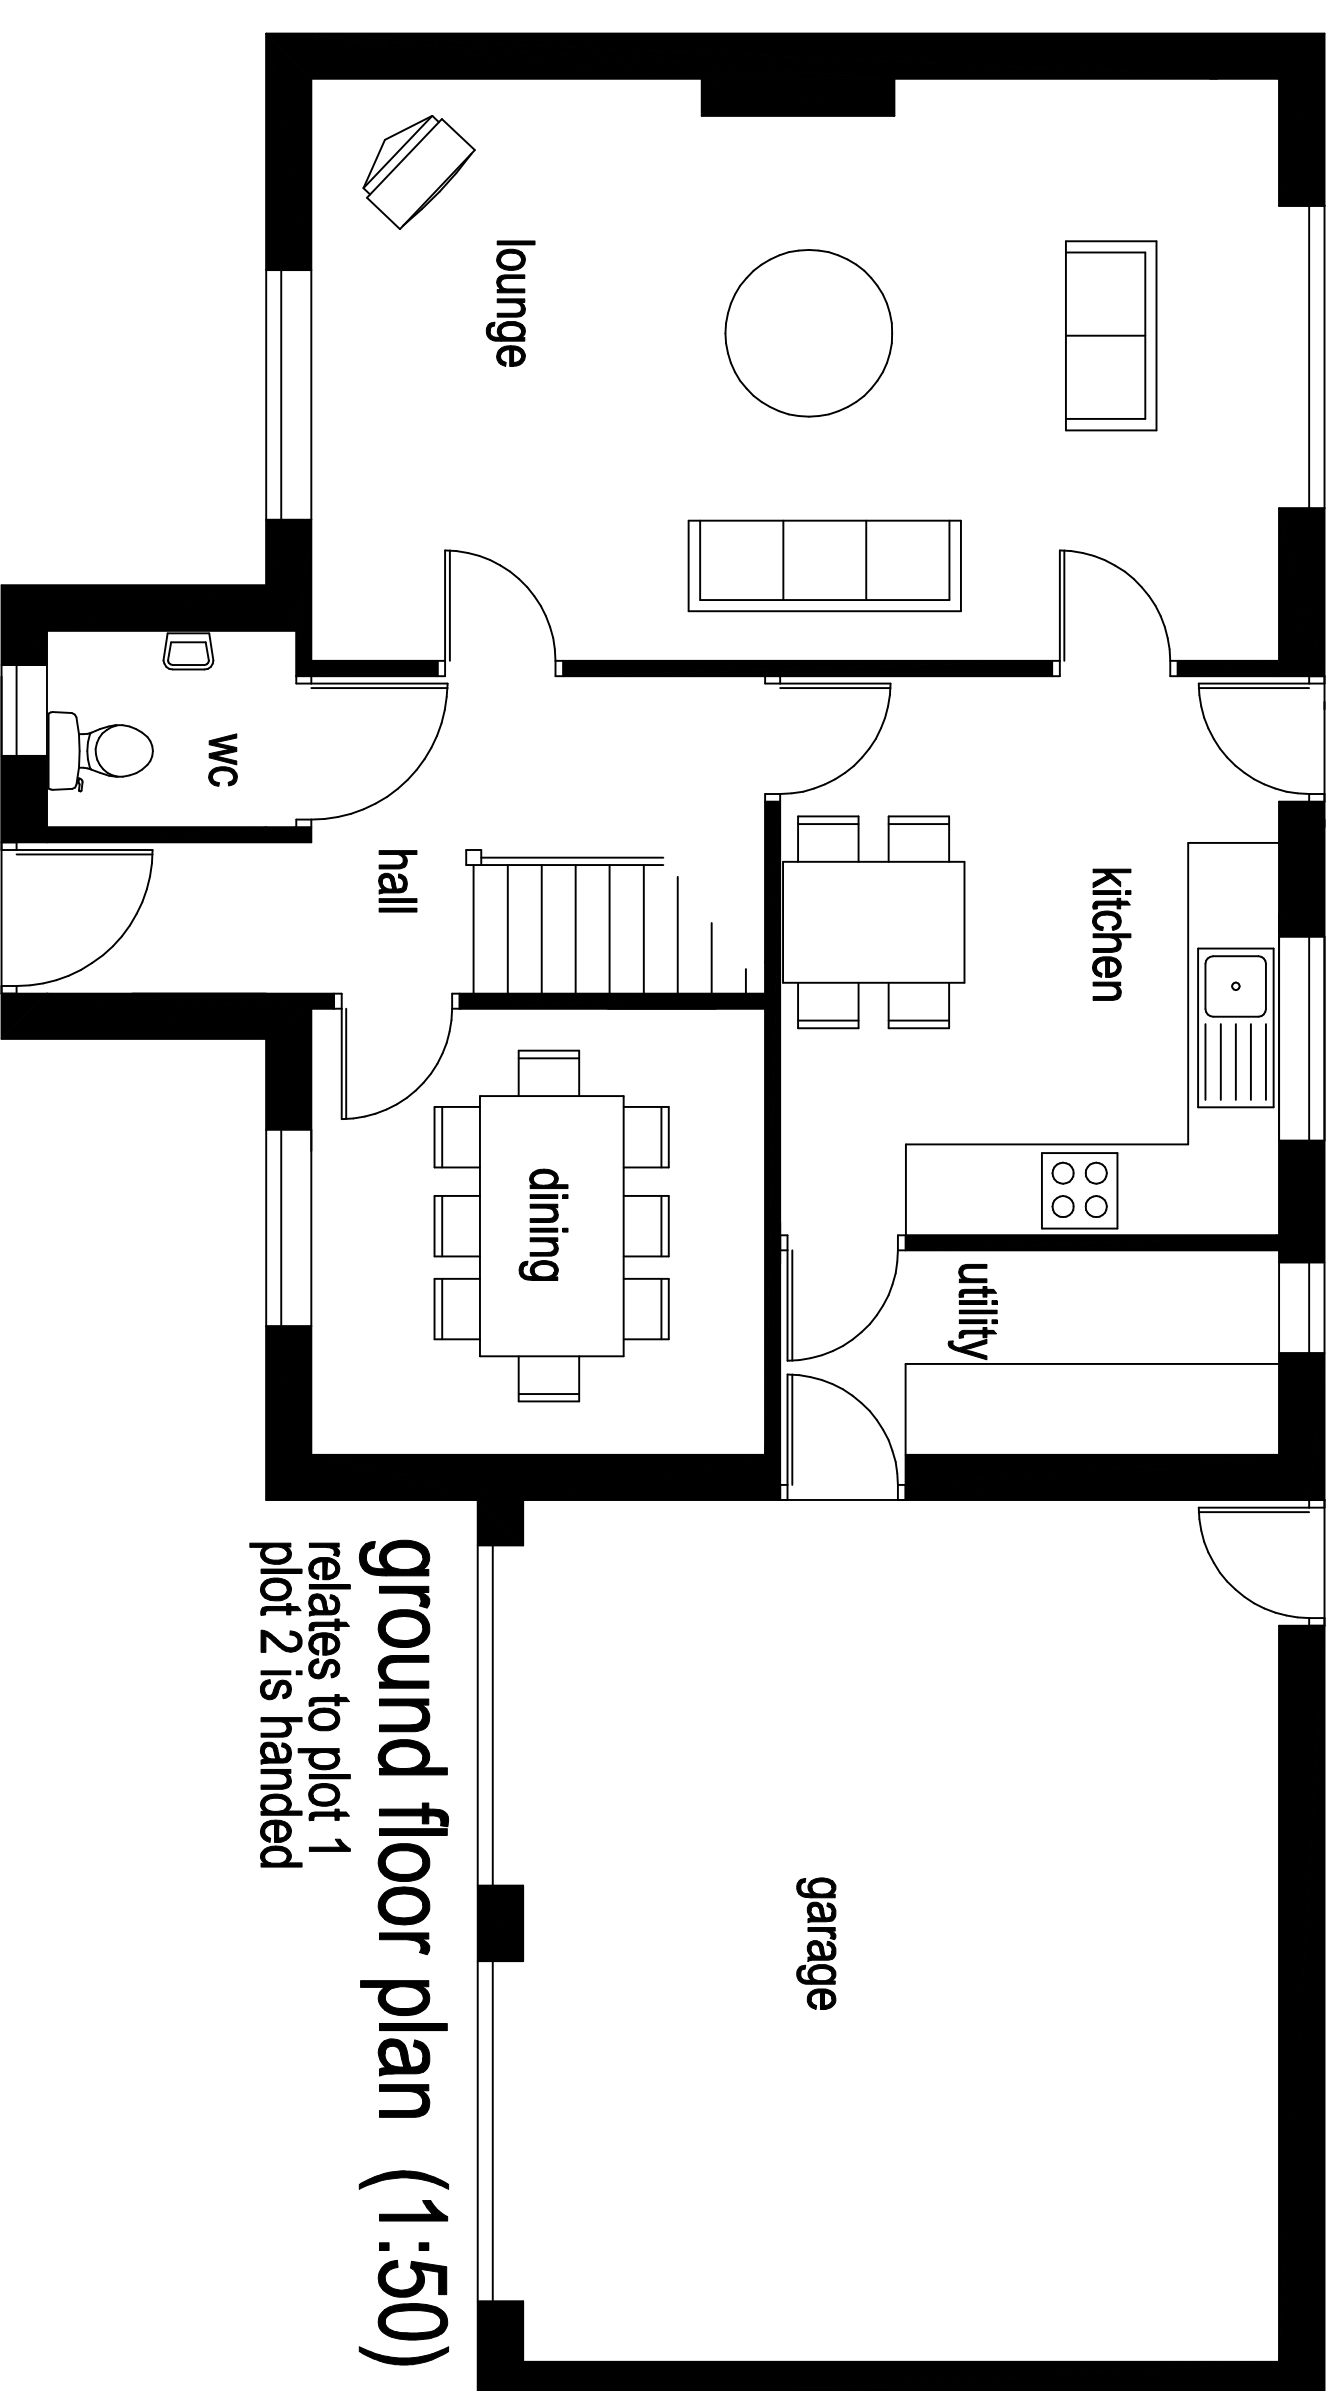

ground floor plan (1:50)  
relates to plot 1  
plot 2 is handed

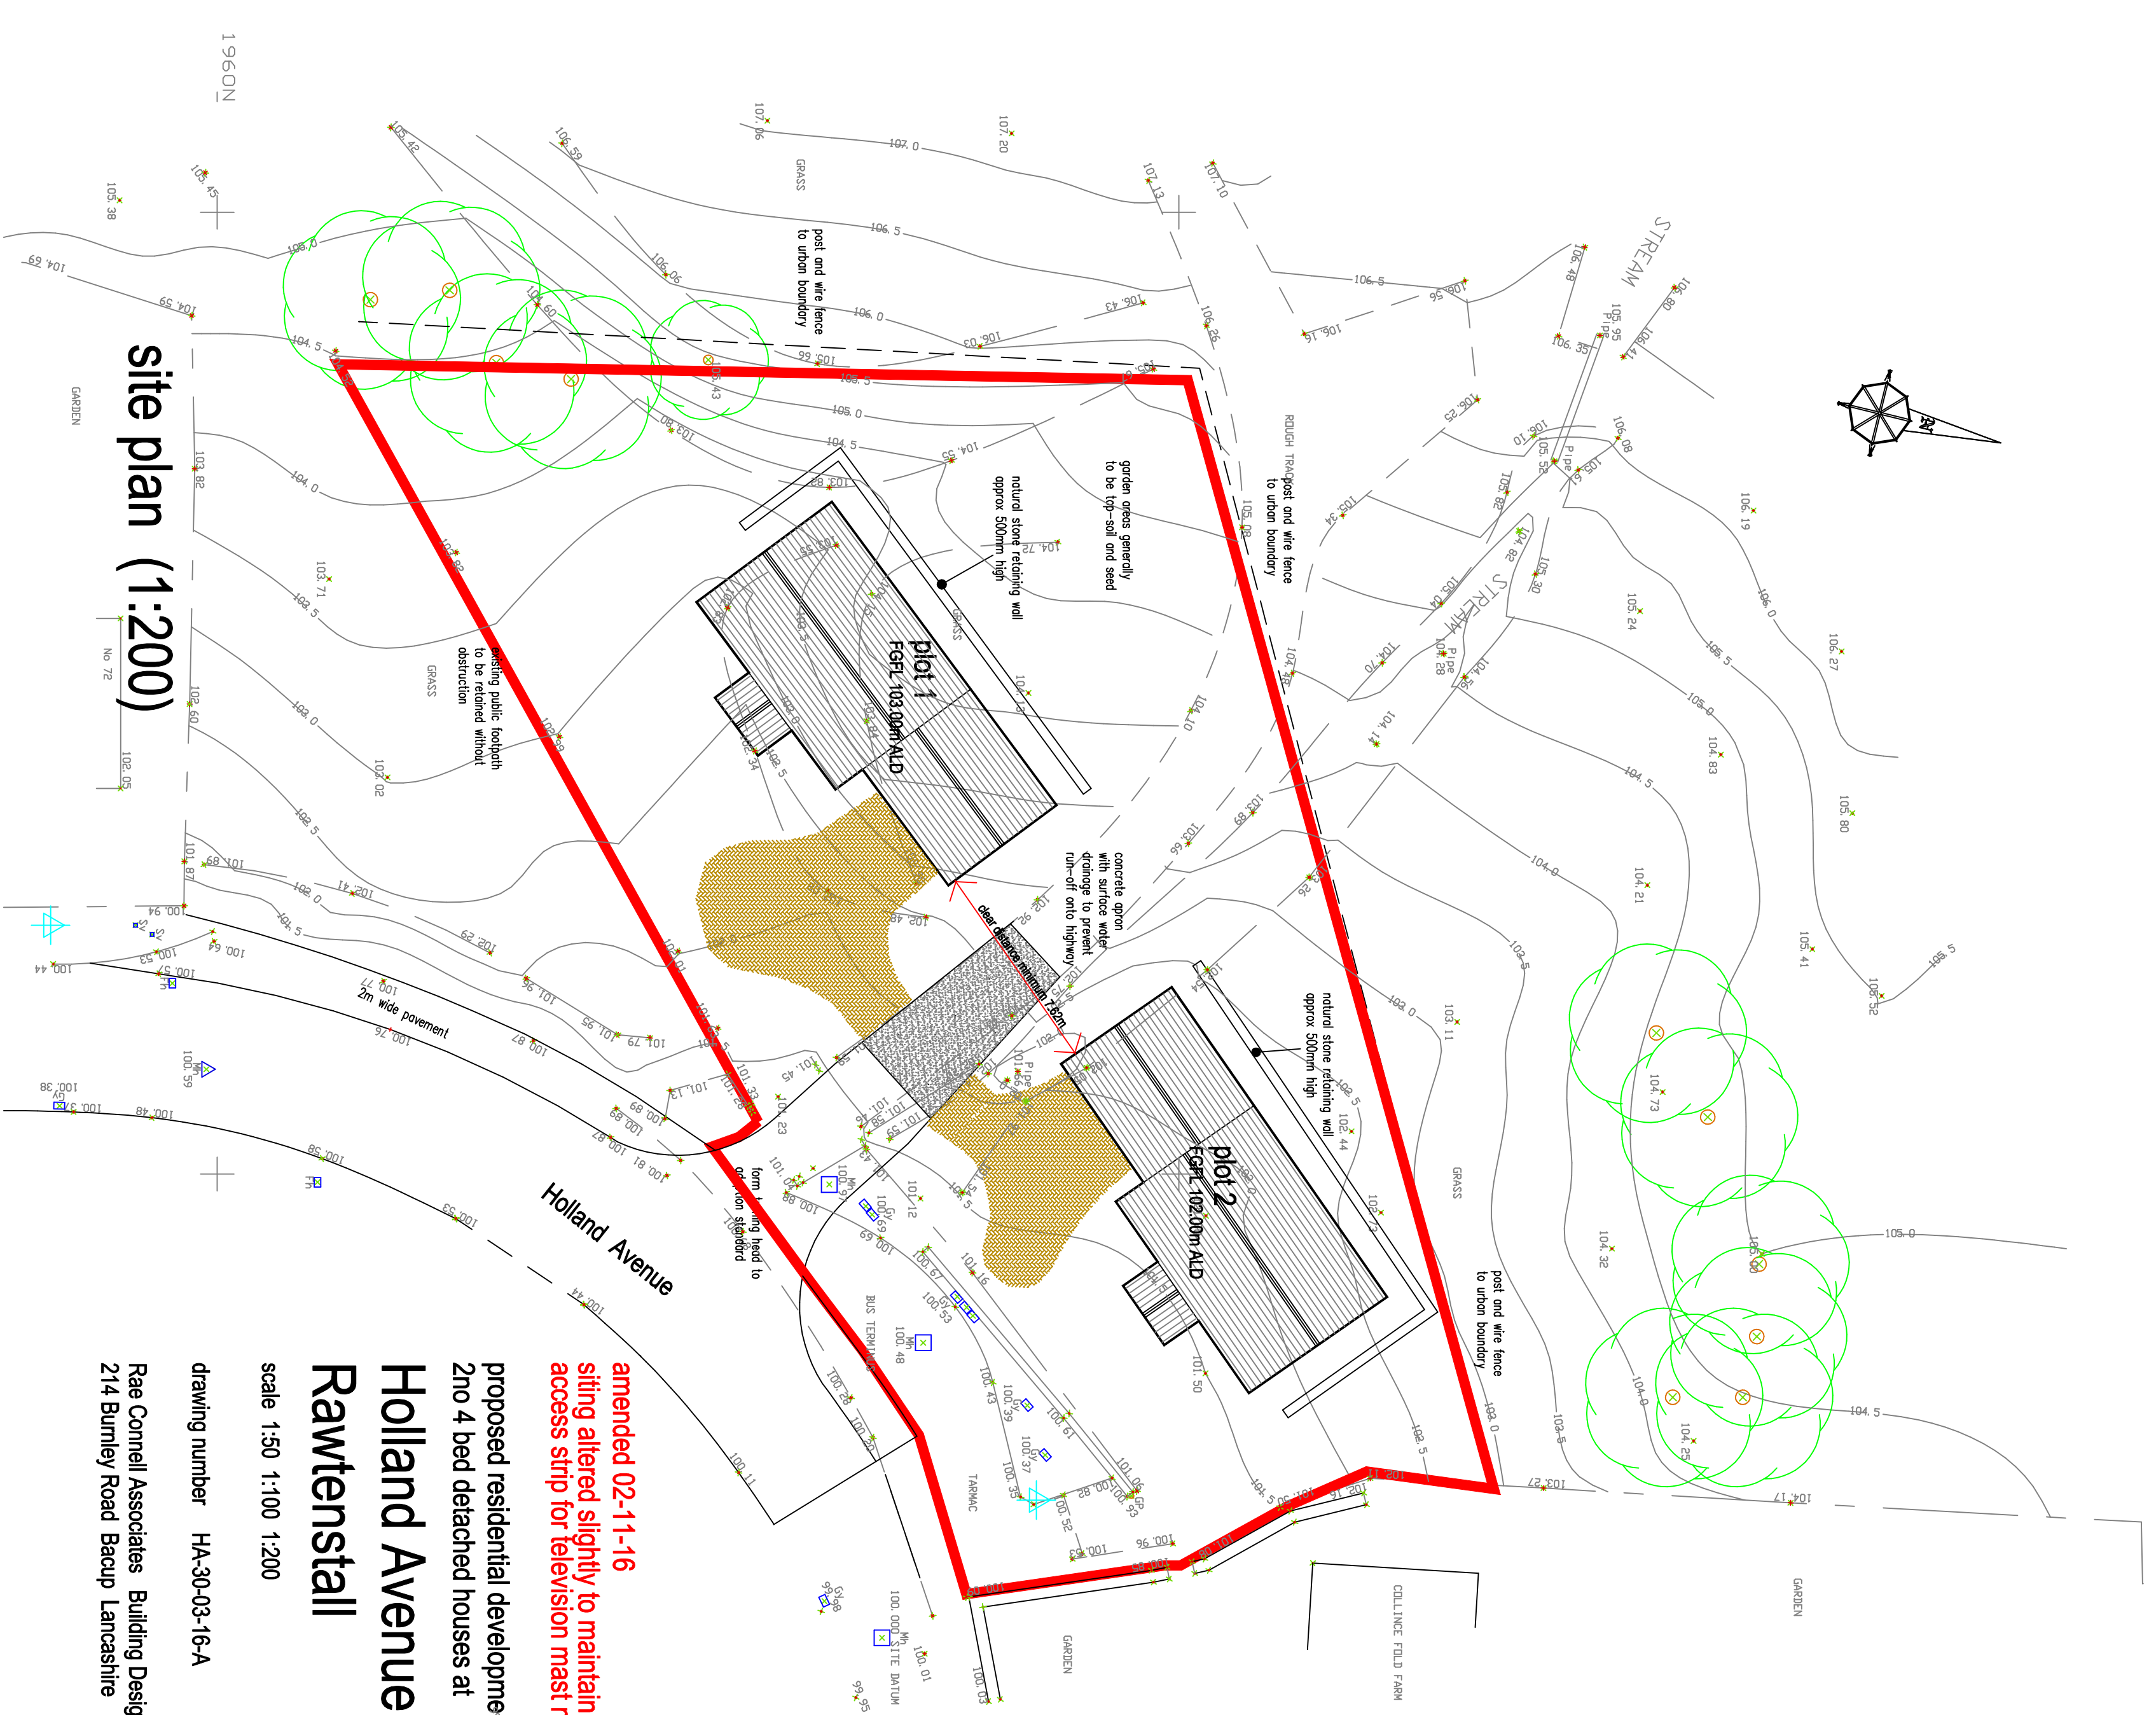

site plan (1:200)

proposed residential development comprising  
2 no 4 bed detached houses at  
**Holland Avenue**  
**Rawtenstall**

scale 1:50 1:100 1:200

drawing number HA-30-03-16-A

Rae Connell Associates, Building Design and Planning Consultants  
214 Burnley Road Bacup Lancashire O1706 873000



**Plan showing the Layout permitted by Planning Permission 2015/0466  
and the Easement since found by the Applicant**

