




PUBLIC CAR PARKING

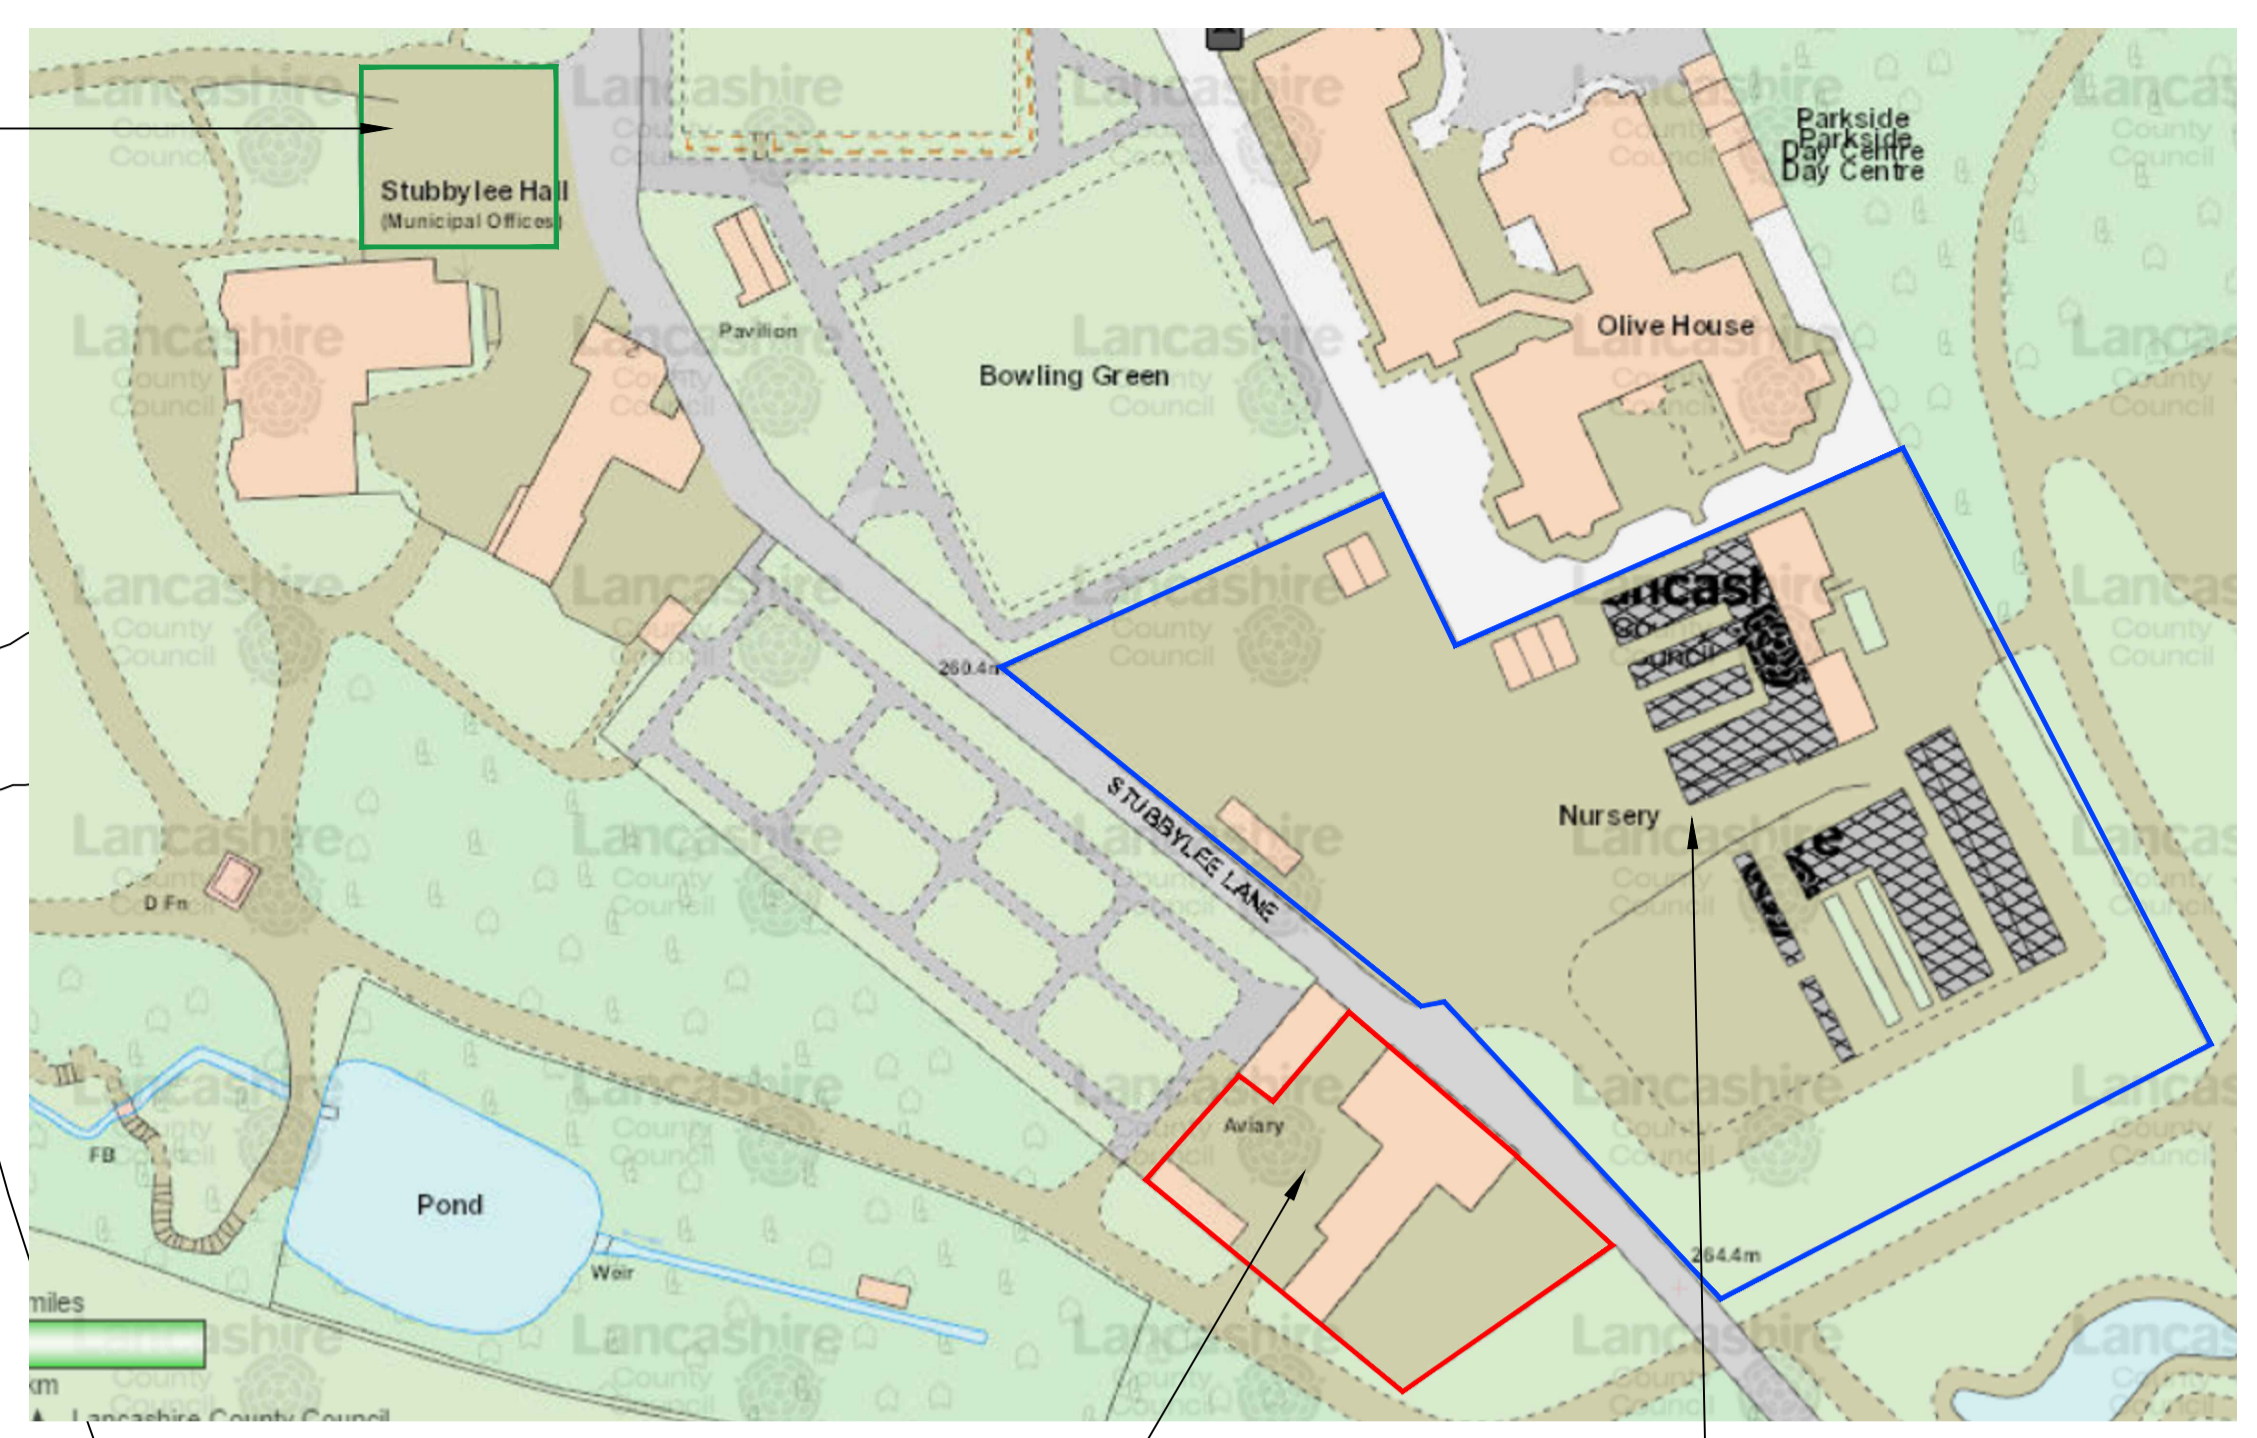

HARD STANDING CAN BE USED FOR FURTHER PARKING WHEN REQUIRED

RED EDGE INDICATES STABLES AREA RELEVANT TO CHANGE OF USE APPLICATION.  
 BLUE EDGE INDICATES LAND CURRENTLY LEASED FROM ROSSENDALE BOROUGH COUNCIL

DO NOT SCALE

Client			
Stubblelee Community Greenhouses			
Project			
Change of use and listed building consent at Stubblelee Barn, Stubblelee Park, Bacup Rossendale			
Job No.	Area	File Ref	
2016/130			
Title			
Parking Plan			
2016/130-04			rev. A
Date	Drn.	Scale	Checked
15.11.16	B. Edmondson	As Noted	



20 Fernhill Drive  
 Stacksteads, Bacup  
 Lancashire  
 OL13 8JS  
 mob: 07528809176 tel: 01706 870944  
 e: info@edmondsdesignservices.co.uk

SITE PLAN (1: 250)



REAR EXTENSION WITH GLAZED CANOPY EXTENSION (1:20)



SIDE ELEVATION OF GLAZED CANOPY (1:20)


CONNECTION DETAILS AND SECTIONS WILL BE PROVIDED BY CANOPY MANUFACTURER

DO NOT SCALE

Client Stubbylee Community Greenhouses			
Project Change of use and listed building consent at Stubbylee Barn, Stubbylee Park, Bacup Rossendale			
Job No. 2016/130	Area	File Ref	
Title Glazed Canopy Extension			
2016/130-03			rev. B
Date 15.11.16	Drn. B. Edmondson	Scale As Noted	Checked



20 Fernhill Drive  
Stacksteads, Bacup  
Lancashire  
OL13 8JS  
mob: 07528809176 tel: 01706 870944  
e: info@edmondsdesignservices.co.uk

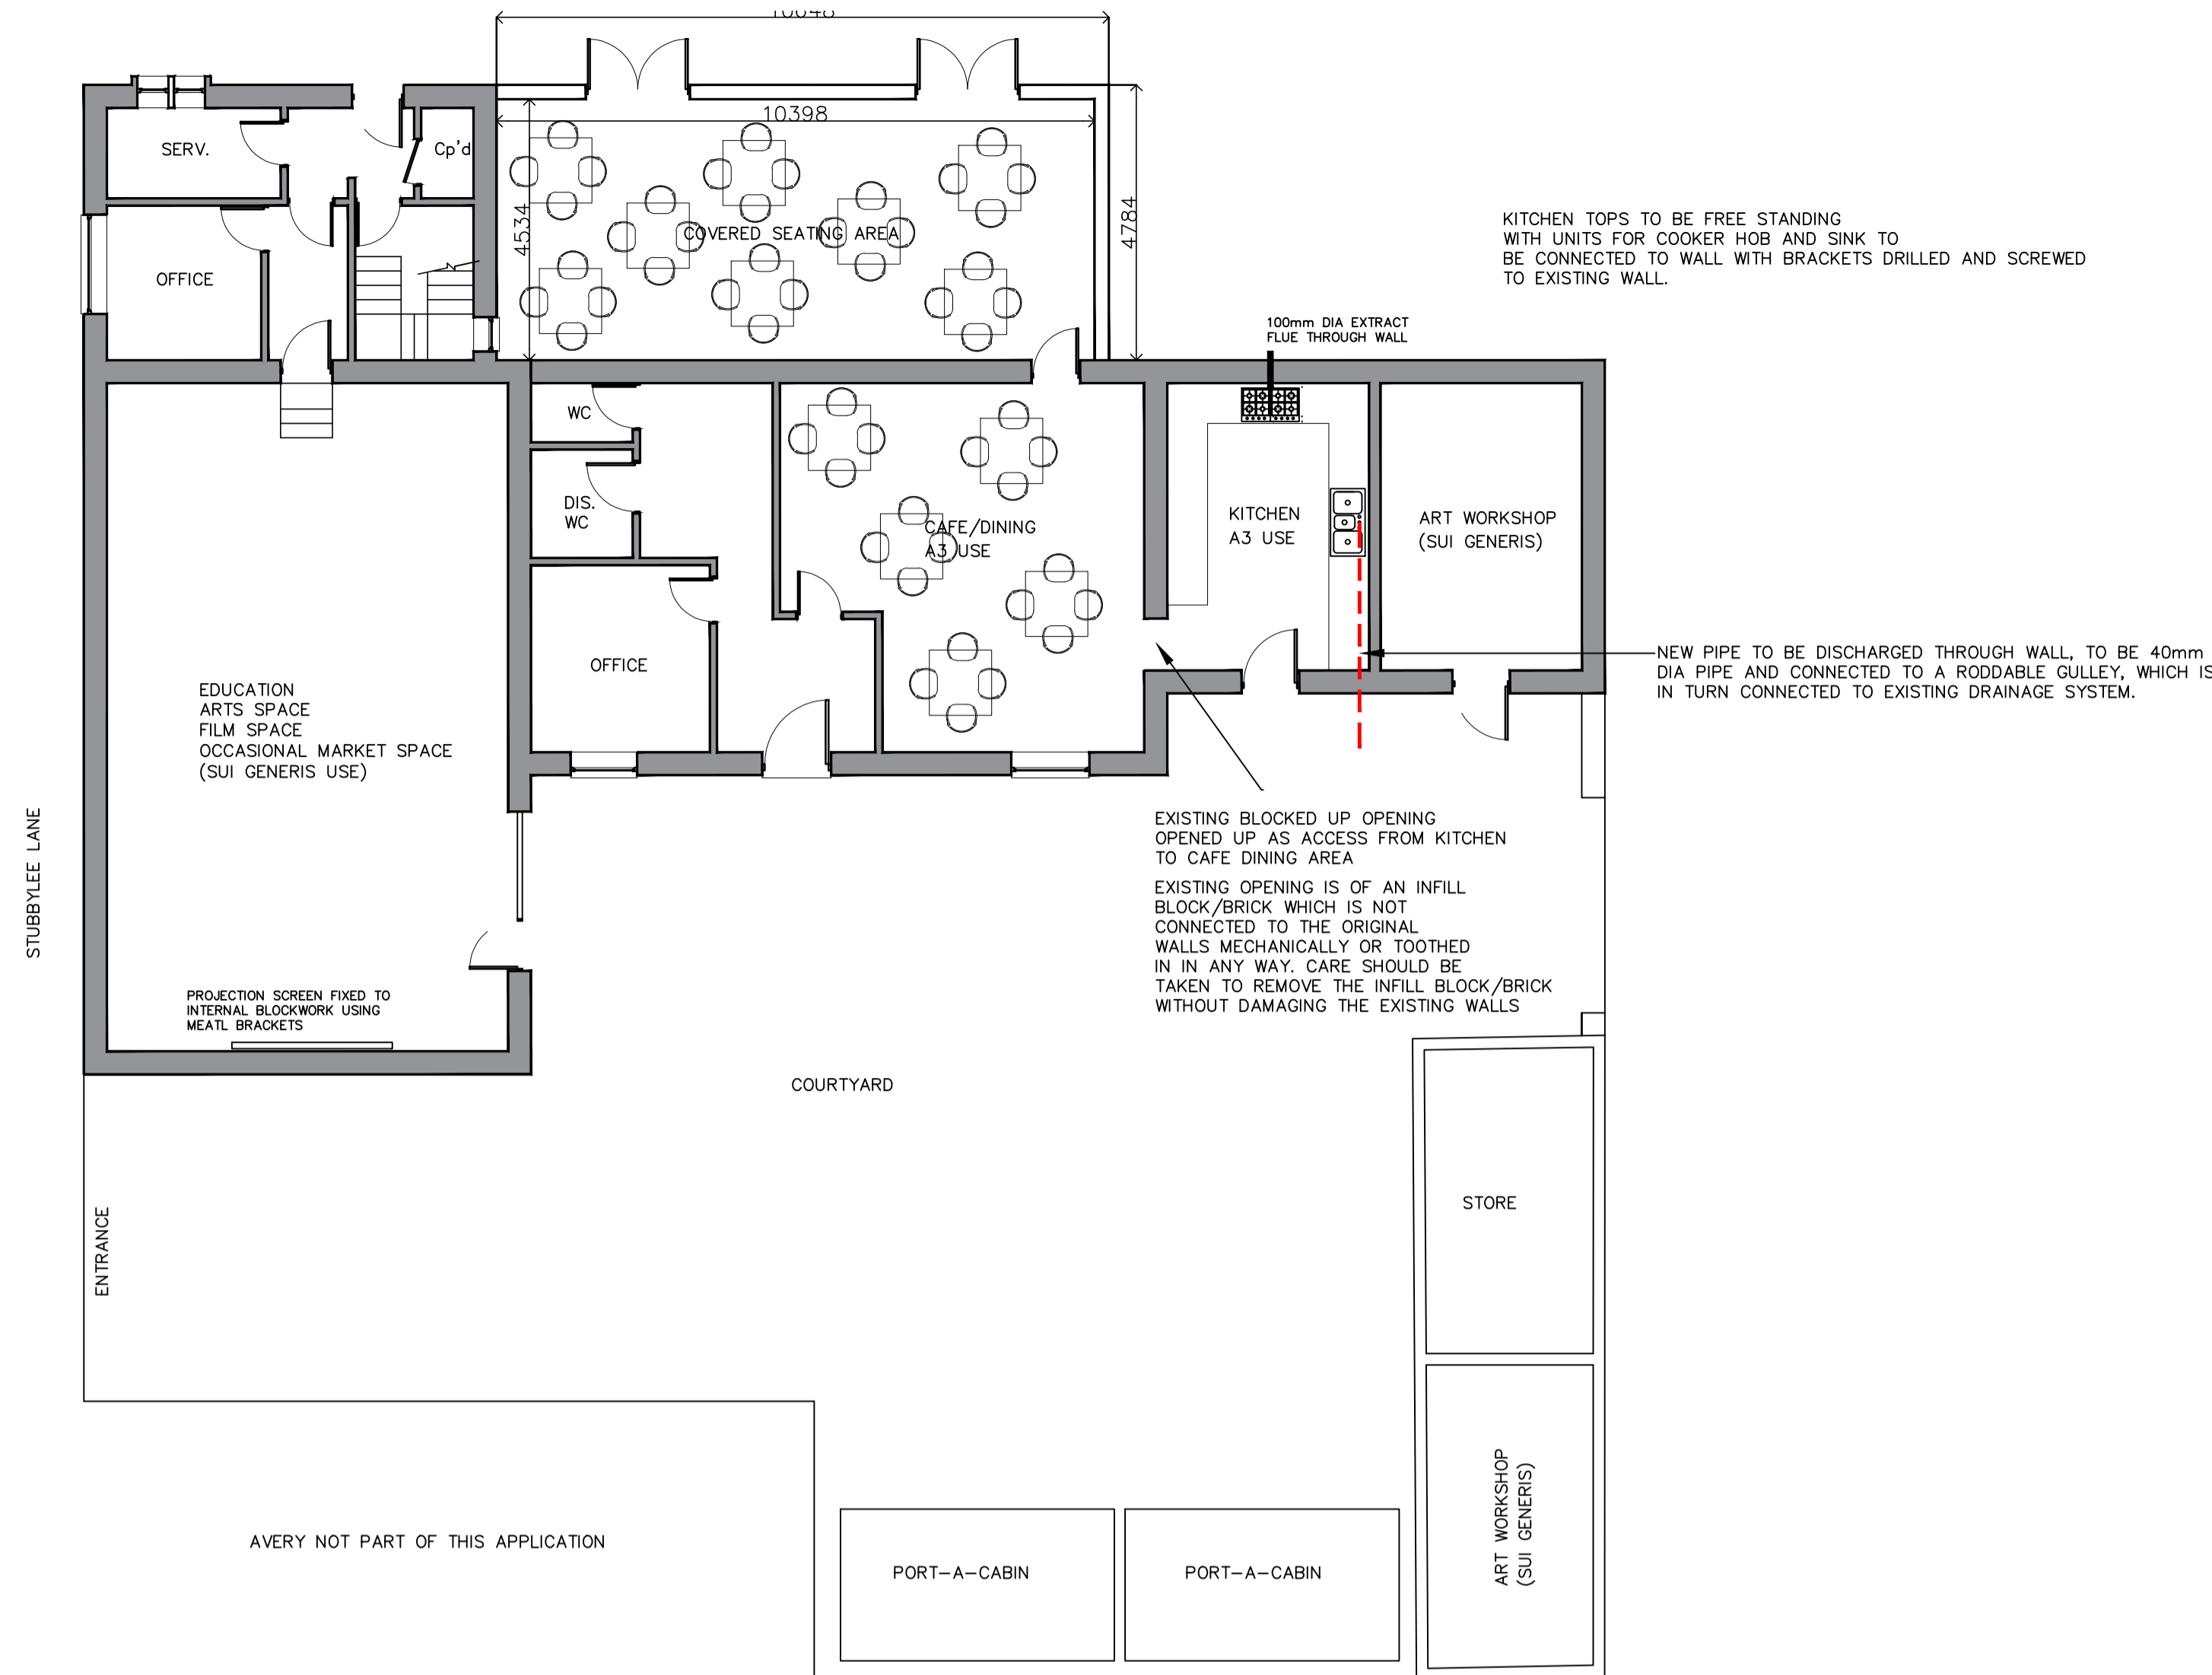

FLOOR PLAN (1:100)




SITE PLAN (1:500)




NORTH WEST ELEVATION (1:100)

NOTE: NO EXTERNAL CHANGE TO NORTH WEST ELEVATION PROPOSED

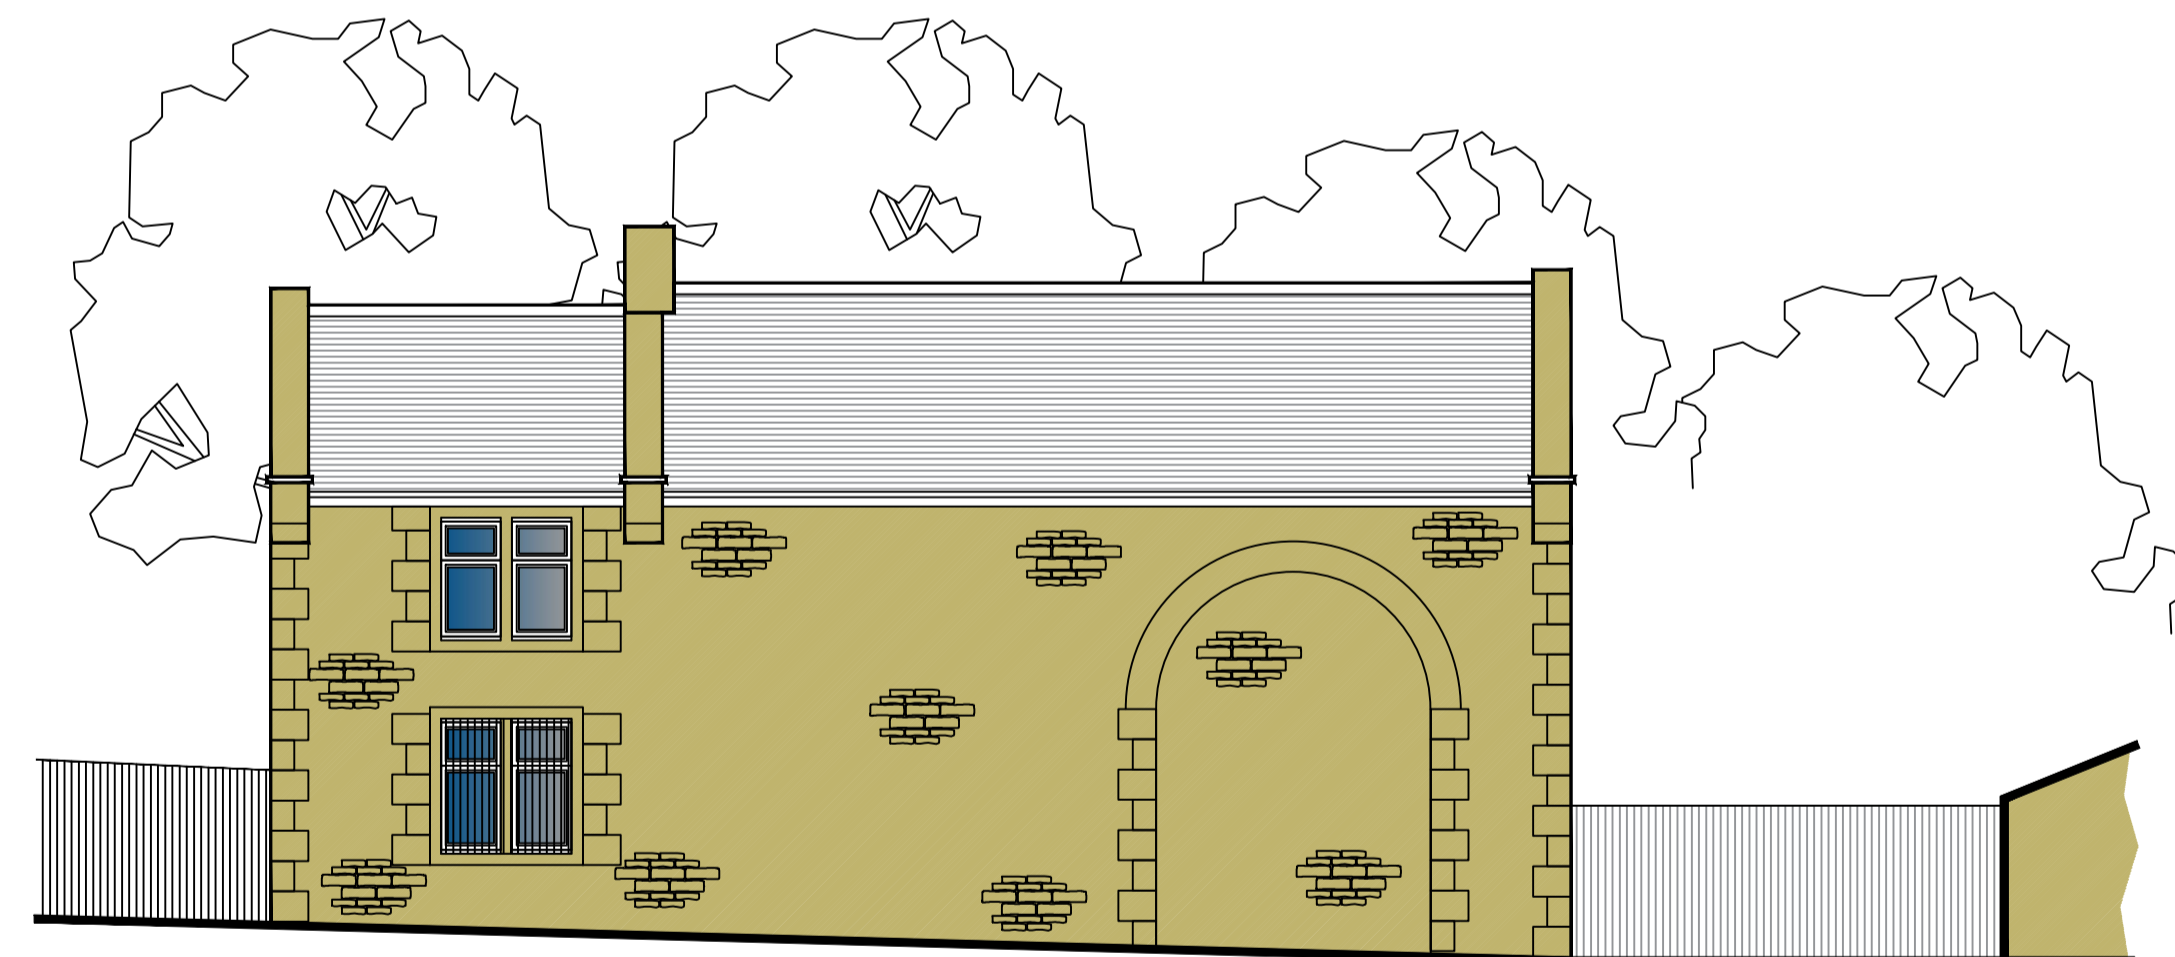


NORTH EAST ELEVATION (1:100)

NOTE: NO EXTERNAL CHANGE TO NORTH EAST ELEVATION PROPOSED

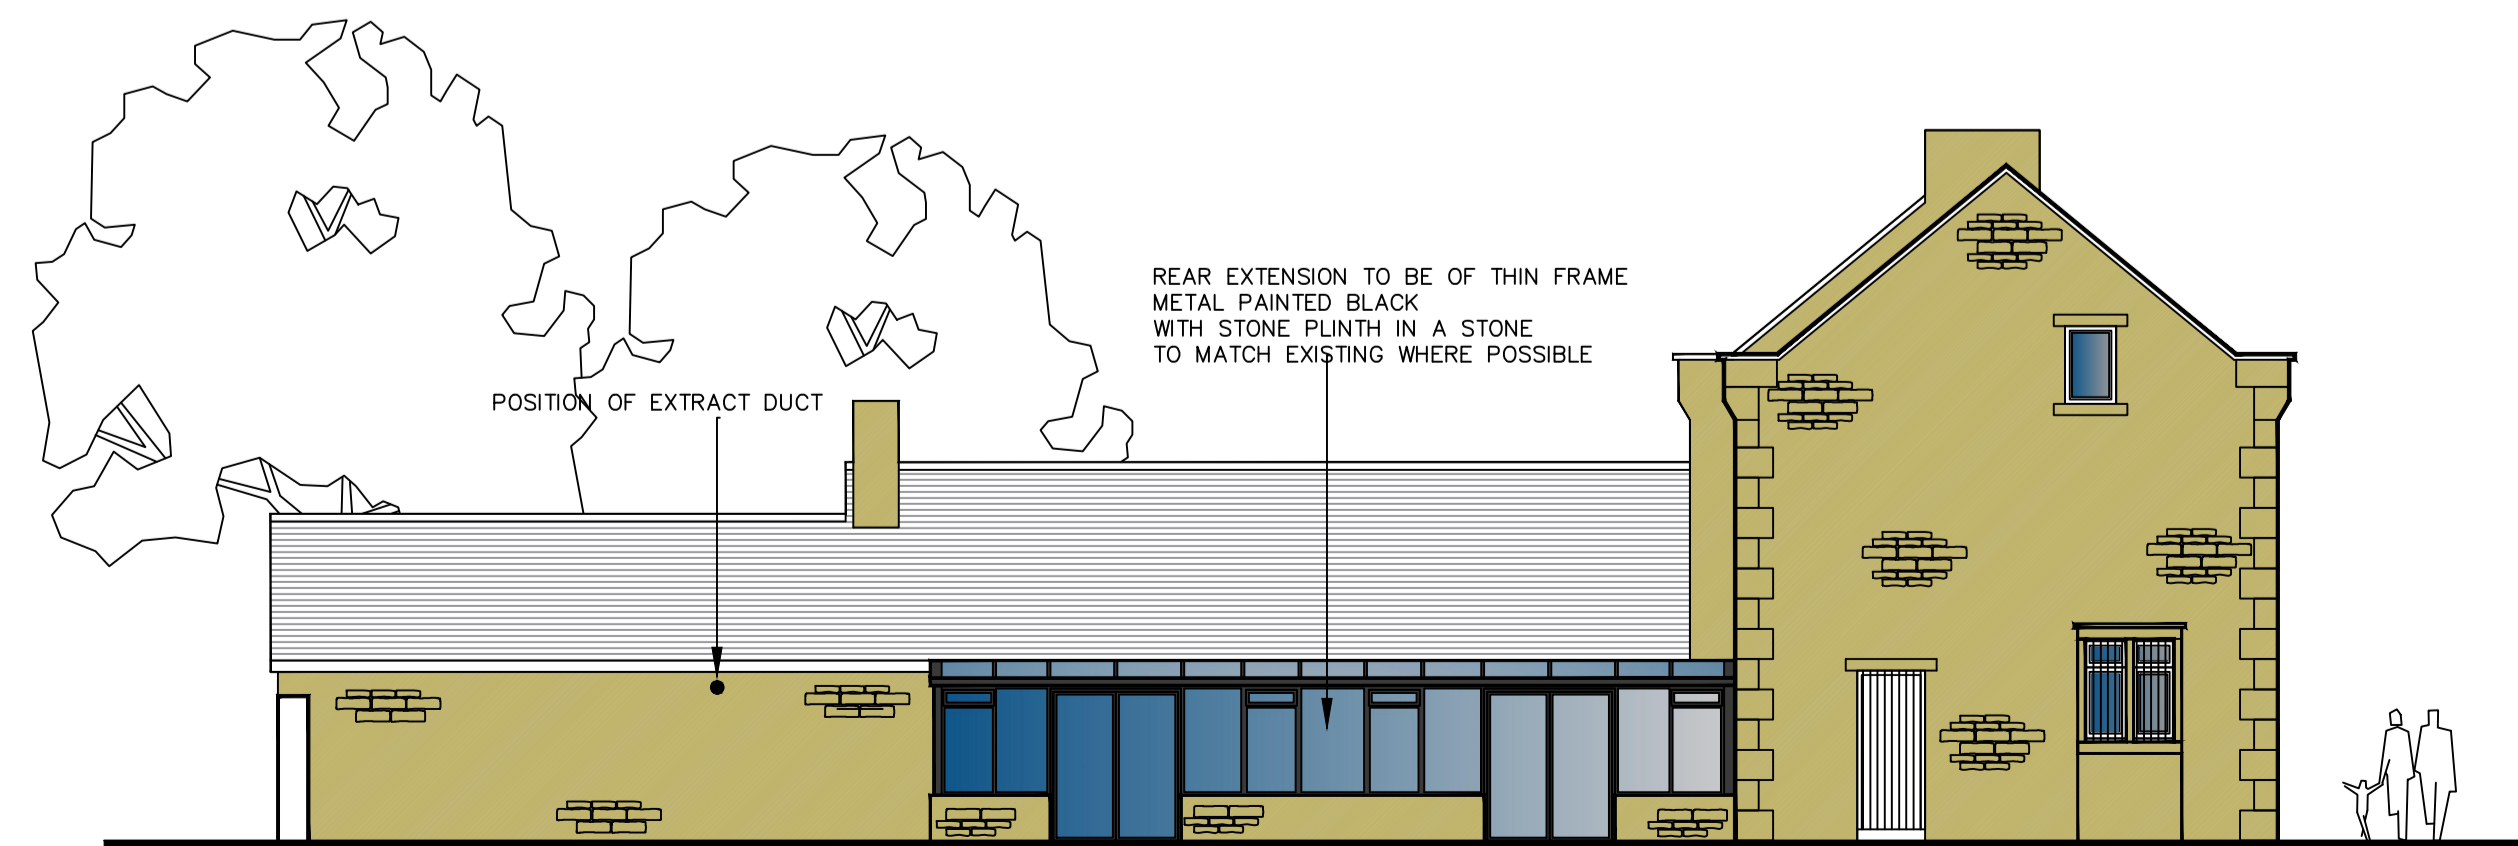

SOUTH EAST ELEVATION (1:100)

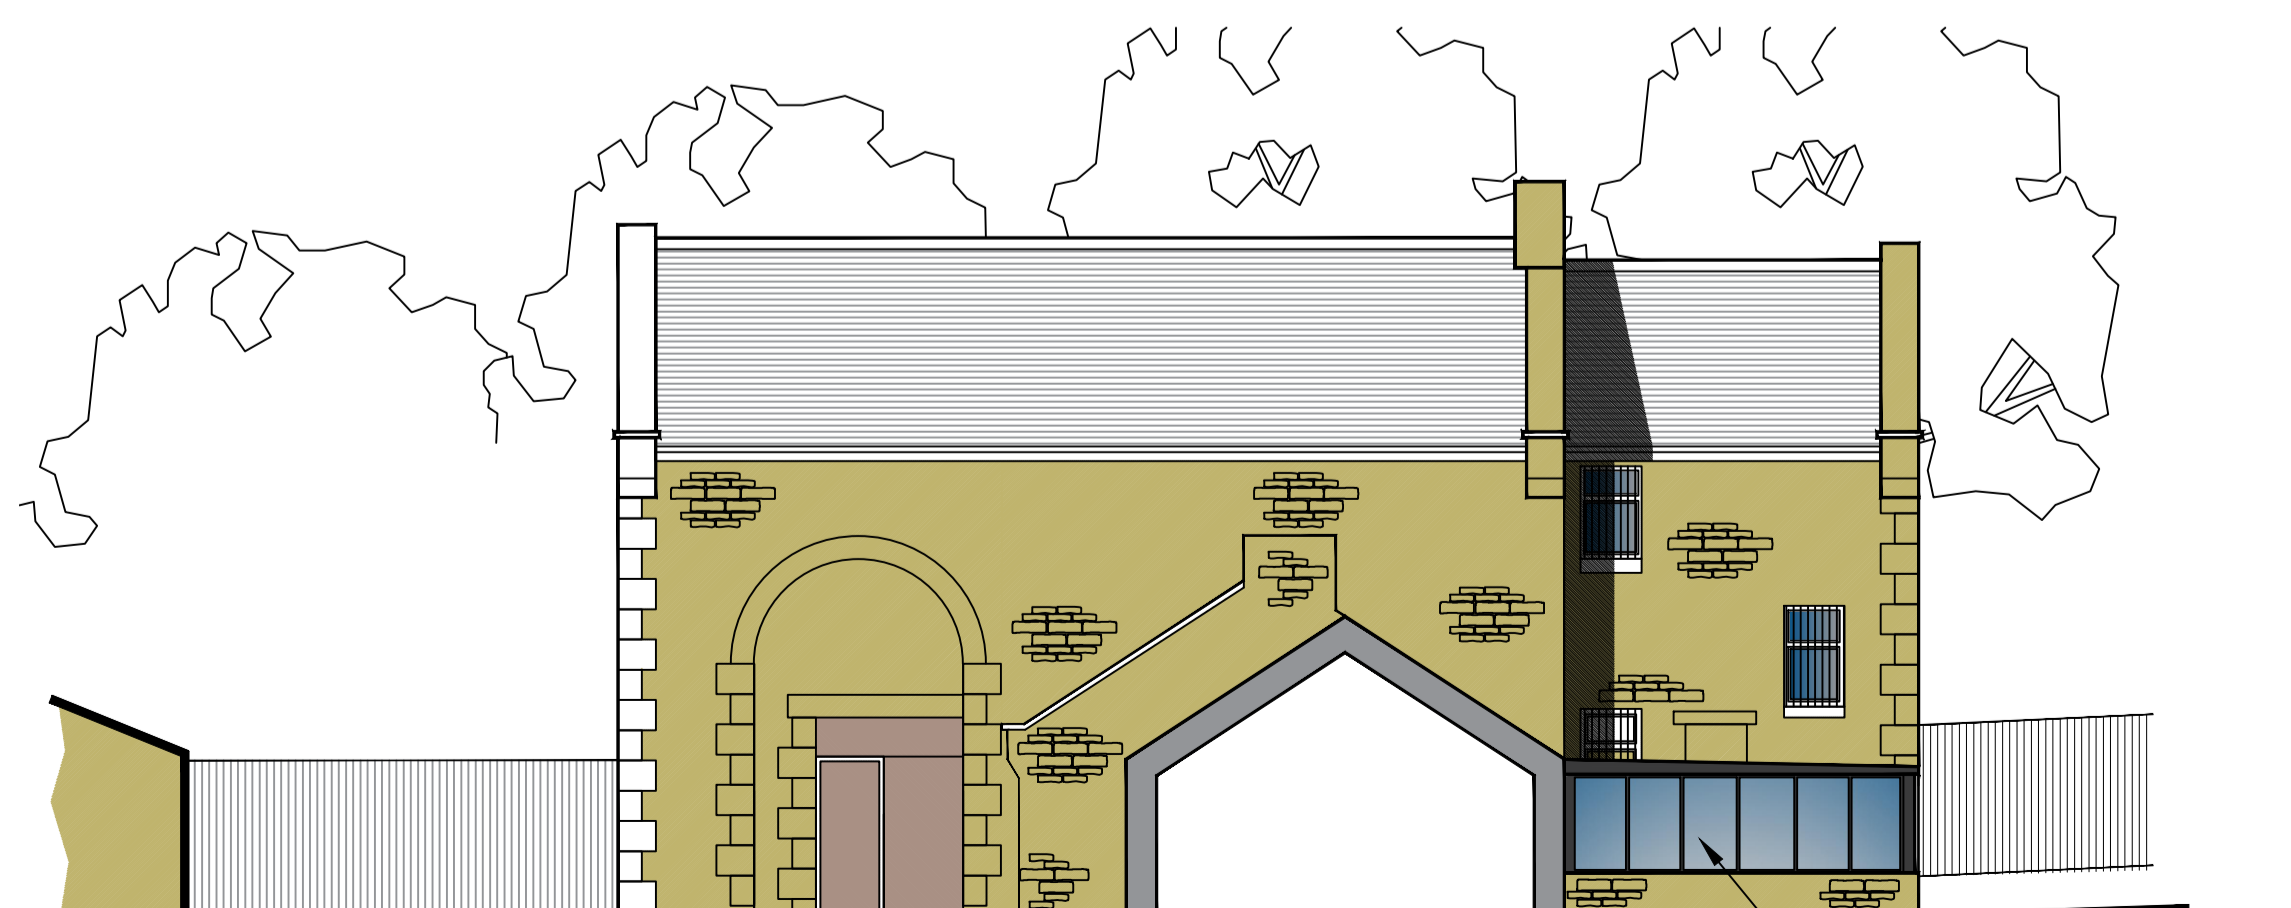

SOUTH WEST ELEVATION (1:100)

DO NOT SCALE

Client Stubblee Community Greenhouses			
Project Change of use and listed building consent at Stubblee Barn, Stubblee Park, Bacup Rossendale			
Job No. 2016/130	Area	File Ref	
Title Proposed Plans and Elevations			
2016/130-02			rev. E
Date 15.11.16	Drn. B. Edmondson	Scale As Noted	Checked

**eds**  
edmondson  
design services

20 Fernhill Drive  
Stacksteads, Bacup  
Lancashire  
OL13 8JS  
mob: 07528809176 tel 01706 870944  
e:info@edmondsondesignservices.co.uk