


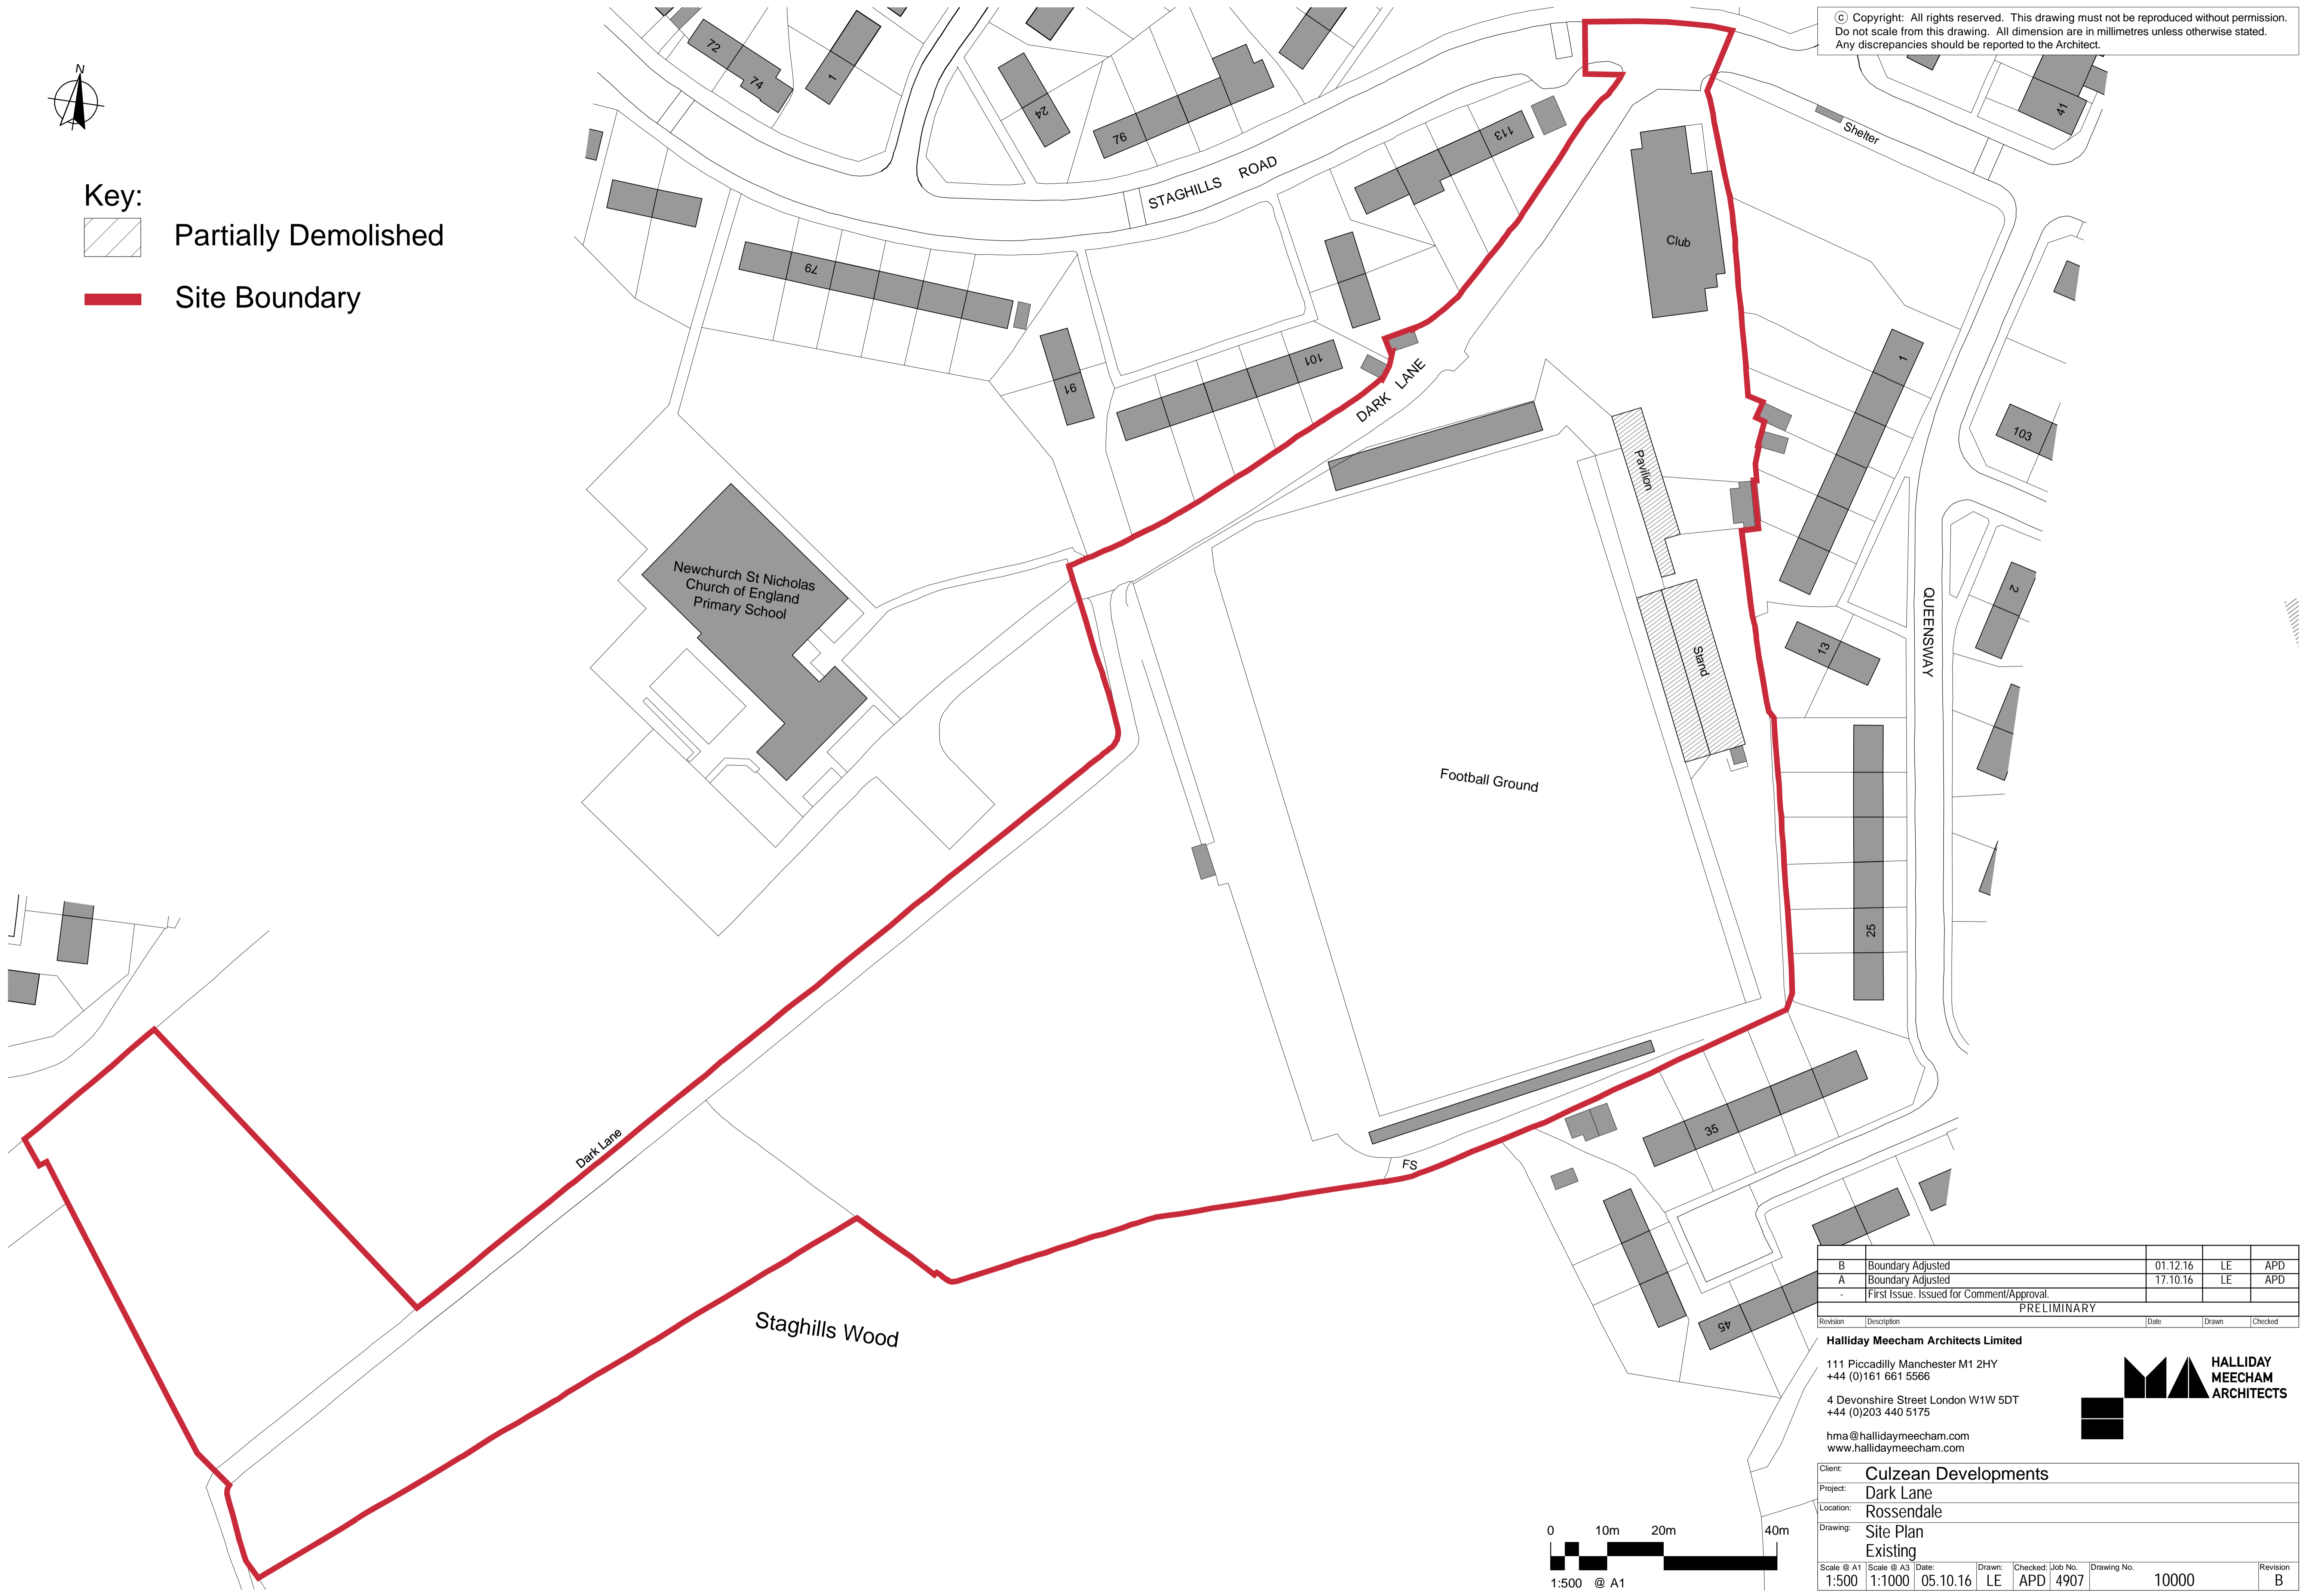


© Copyright: All rights reserved. This drawing must not be reproduced without permission. Do not scale from this drawing. All dimension are in millimetres unless otherwise stated. Any discrepancies should be reported to the Architect.

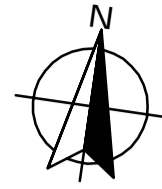

Key:
 Partially Demolished
 Site Boundary

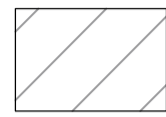


B	Boundary Adjusted	01.12.16	LE	APD
A	Boundary Adjusted	17.10.16	LE	APD
-	First Issue. Issued for Comment/Approval.			
PRELIMINARY				
Revision	Description	Date	Drawn	Checked


Halliday Meecham Architects Limited
 111 Piccadilly Manchester M1 2HY
 +44 (0)161 661 5566
 4 Devonshire Street London W1W 5DT
 +44 (0)203 440 5175
 hma@hallidaymeecham.com
 www.hallidaymeecham.com



Client:	Culzean Developments			
Project:	Dark Lane			
Location:	Rossendale			
Drawing:	Site Plan Existing			
Scale @ A1	Scale @ A3	Date:	Drawn:	Checked:
1:500	1:1000	05.10.16	LE	APD
Job No.	Drawing No.	Revision		
4907	10000	B		

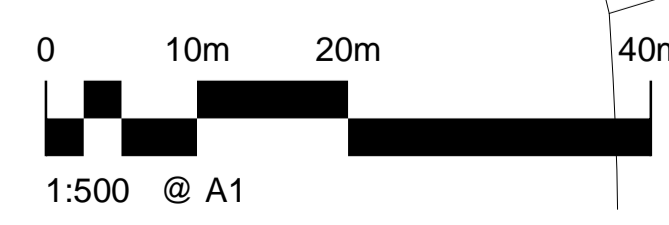


© Copyright: All rights reserved. This drawing must not be reproduced without permission. Do not scale from this drawing. All dimension are in millimetres unless otherwise stated. Any discrepancies should be reported to the Architect.

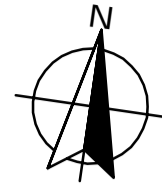

Key:

- Development Boundary
- Culzean Developments
- Rossendale BC
- Together Housing
- James And Janet Wilson
- Derek and Nellie Cox

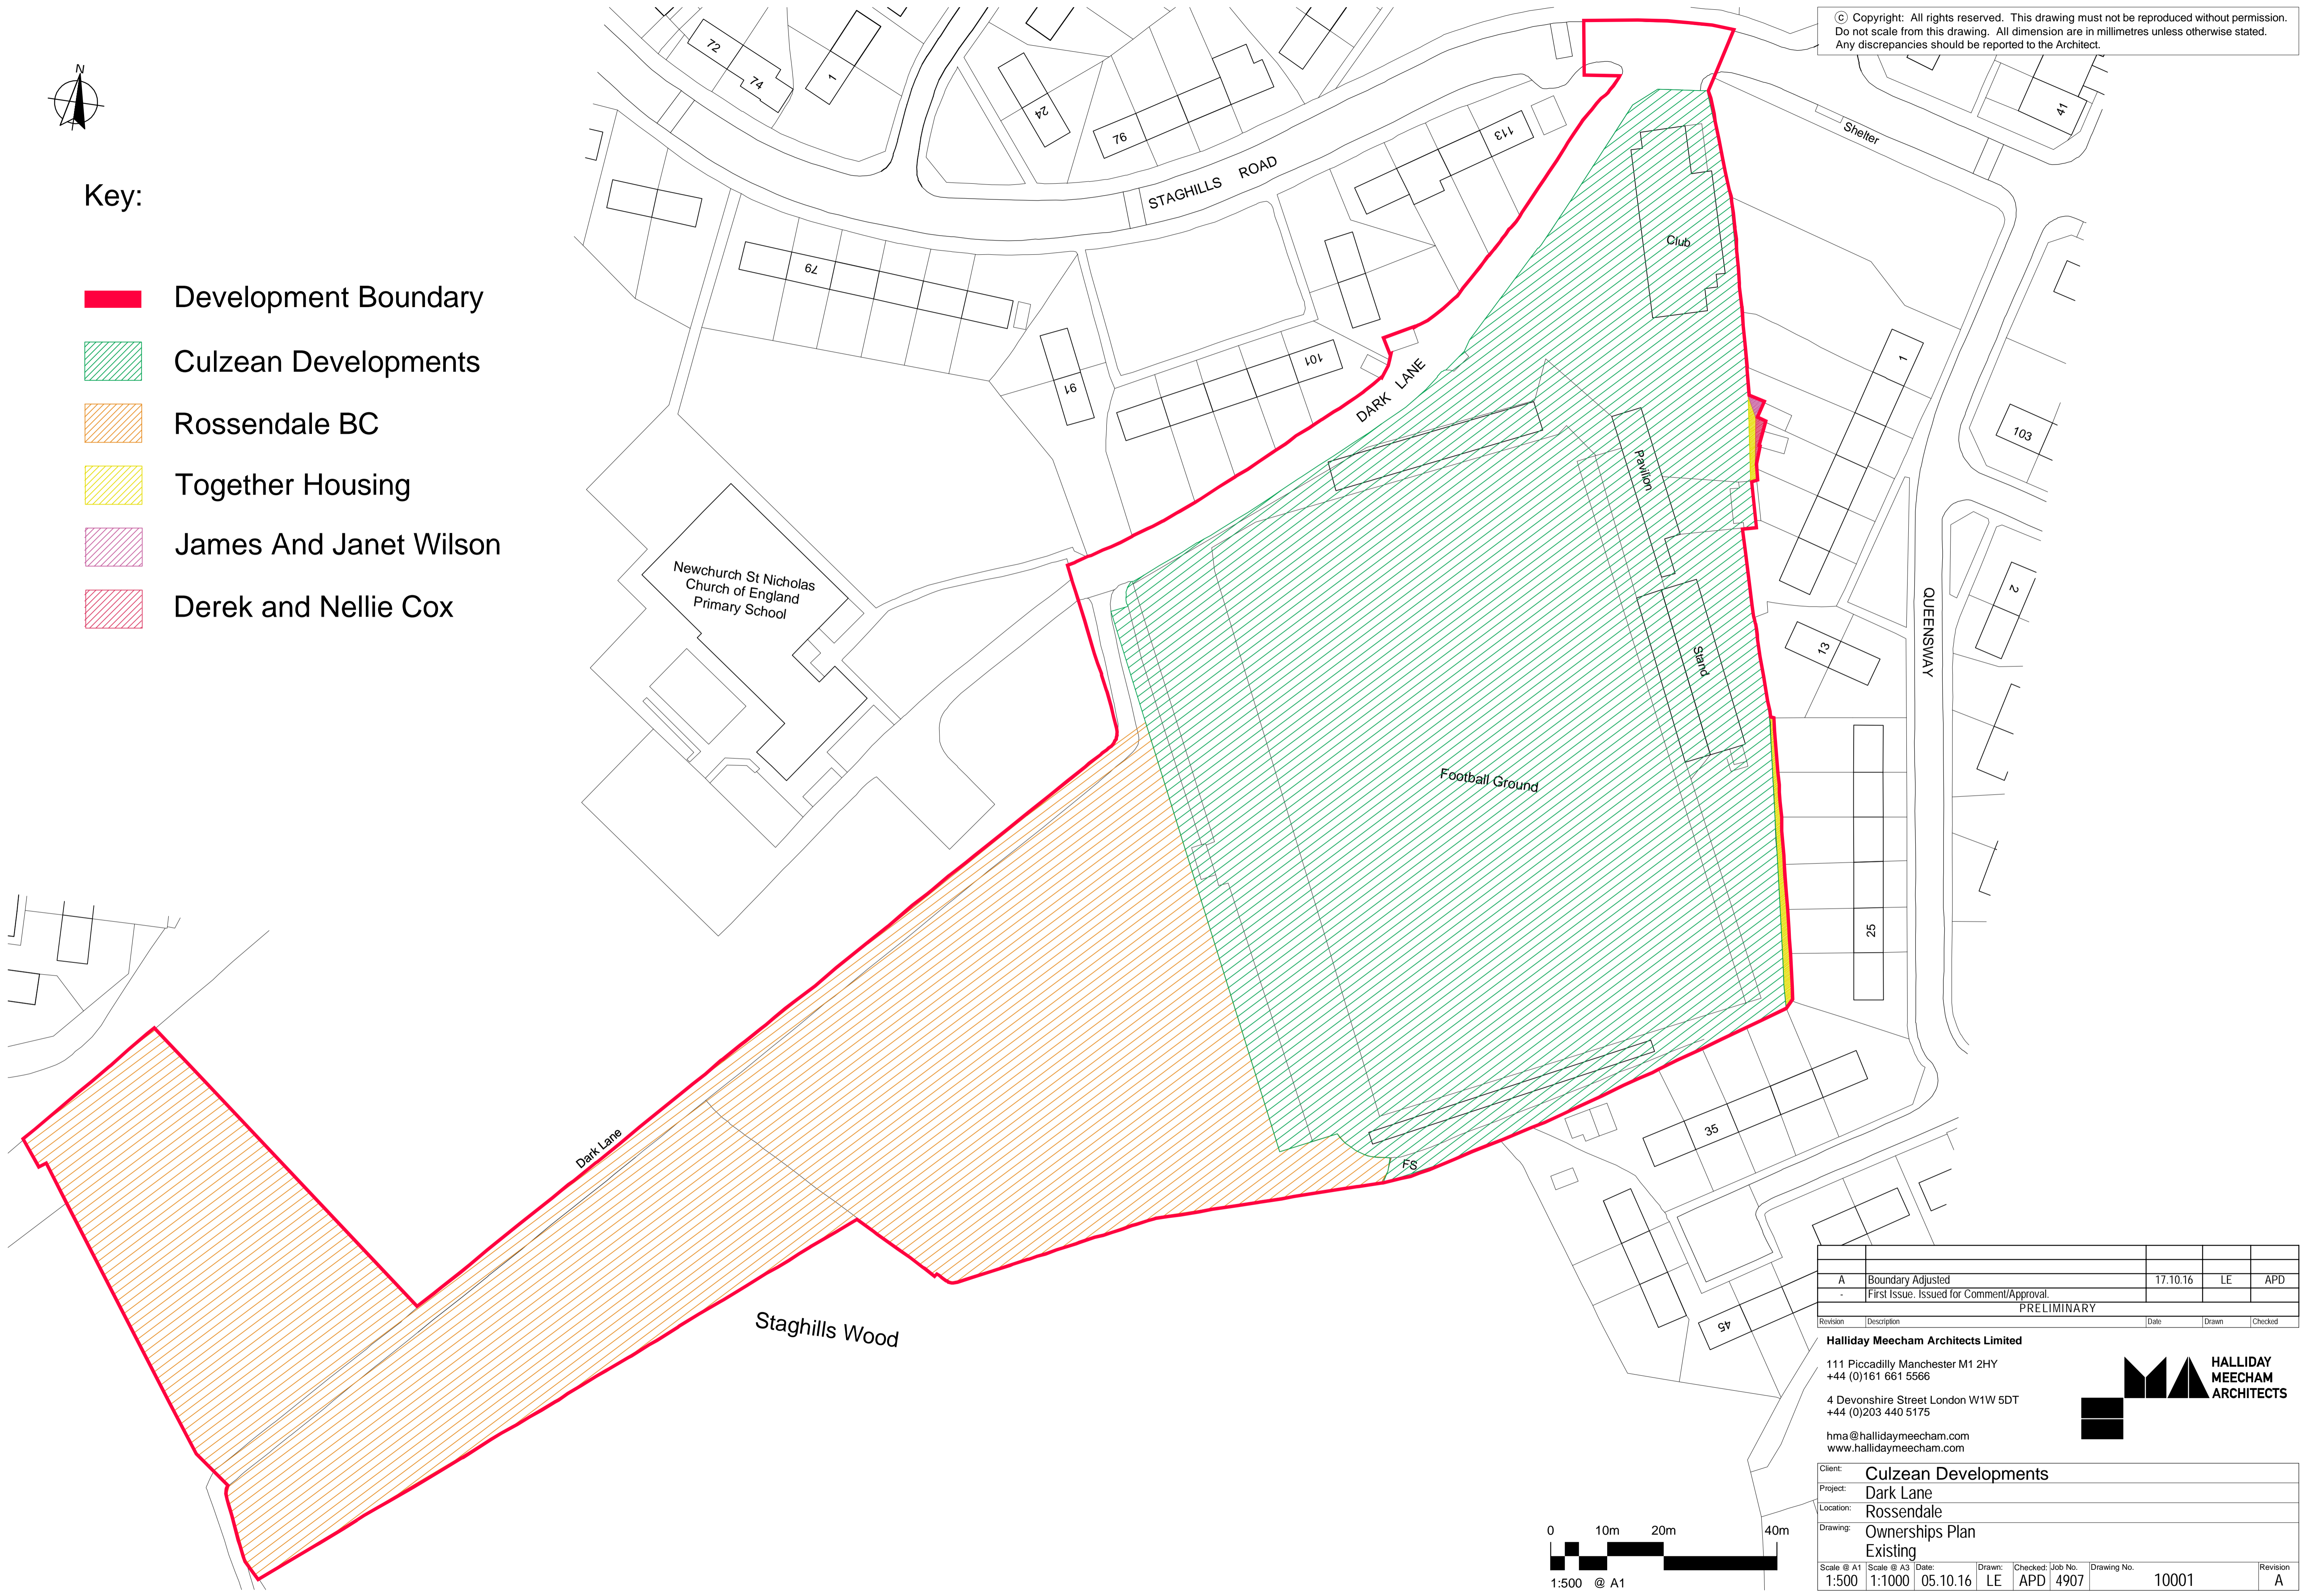



Revision	Description	Date	Drawn	Checked
A	Boundary Adjusted	17.10.16	LE	APD
-	First Issue. Issued for Comment/Approval.			
PRELIMINARY				

Halliday Meecham Architects Limited
 111 Piccadilly Manchester M1 2HY
 +44 (0)161 661 5566
 4 Devonshire Street London W1W 5DT
 +44 (0)203 440 5175
 hma@hallidaymeecham.com
 www.hallidaymeecham.com




Client:	Culzean Developments				
Project:	Dark Lane				
Location:	Rossendale				
Drawing:	Ownerships Plan Existing				
Scale @ A1	Scale @ A3	Date:	Drawn:	Checked:	Job No.
1:500	1:1000	05.10.16	LE	APD	4907
Drawing No.					Revision
10001					A

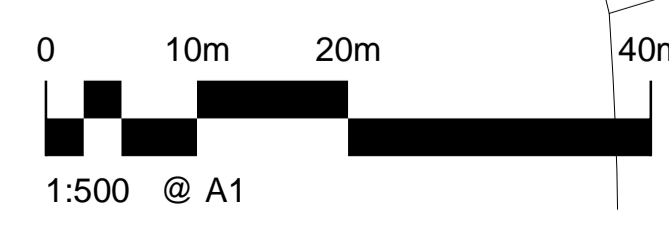

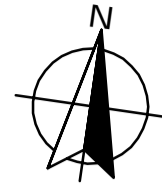

© Copyright: All rights reserved. This drawing must not be reproduced without permission. Do not scale from this drawing. All dimension are in millimetres unless otherwise stated. Any discrepancies should be reported to the Architect.

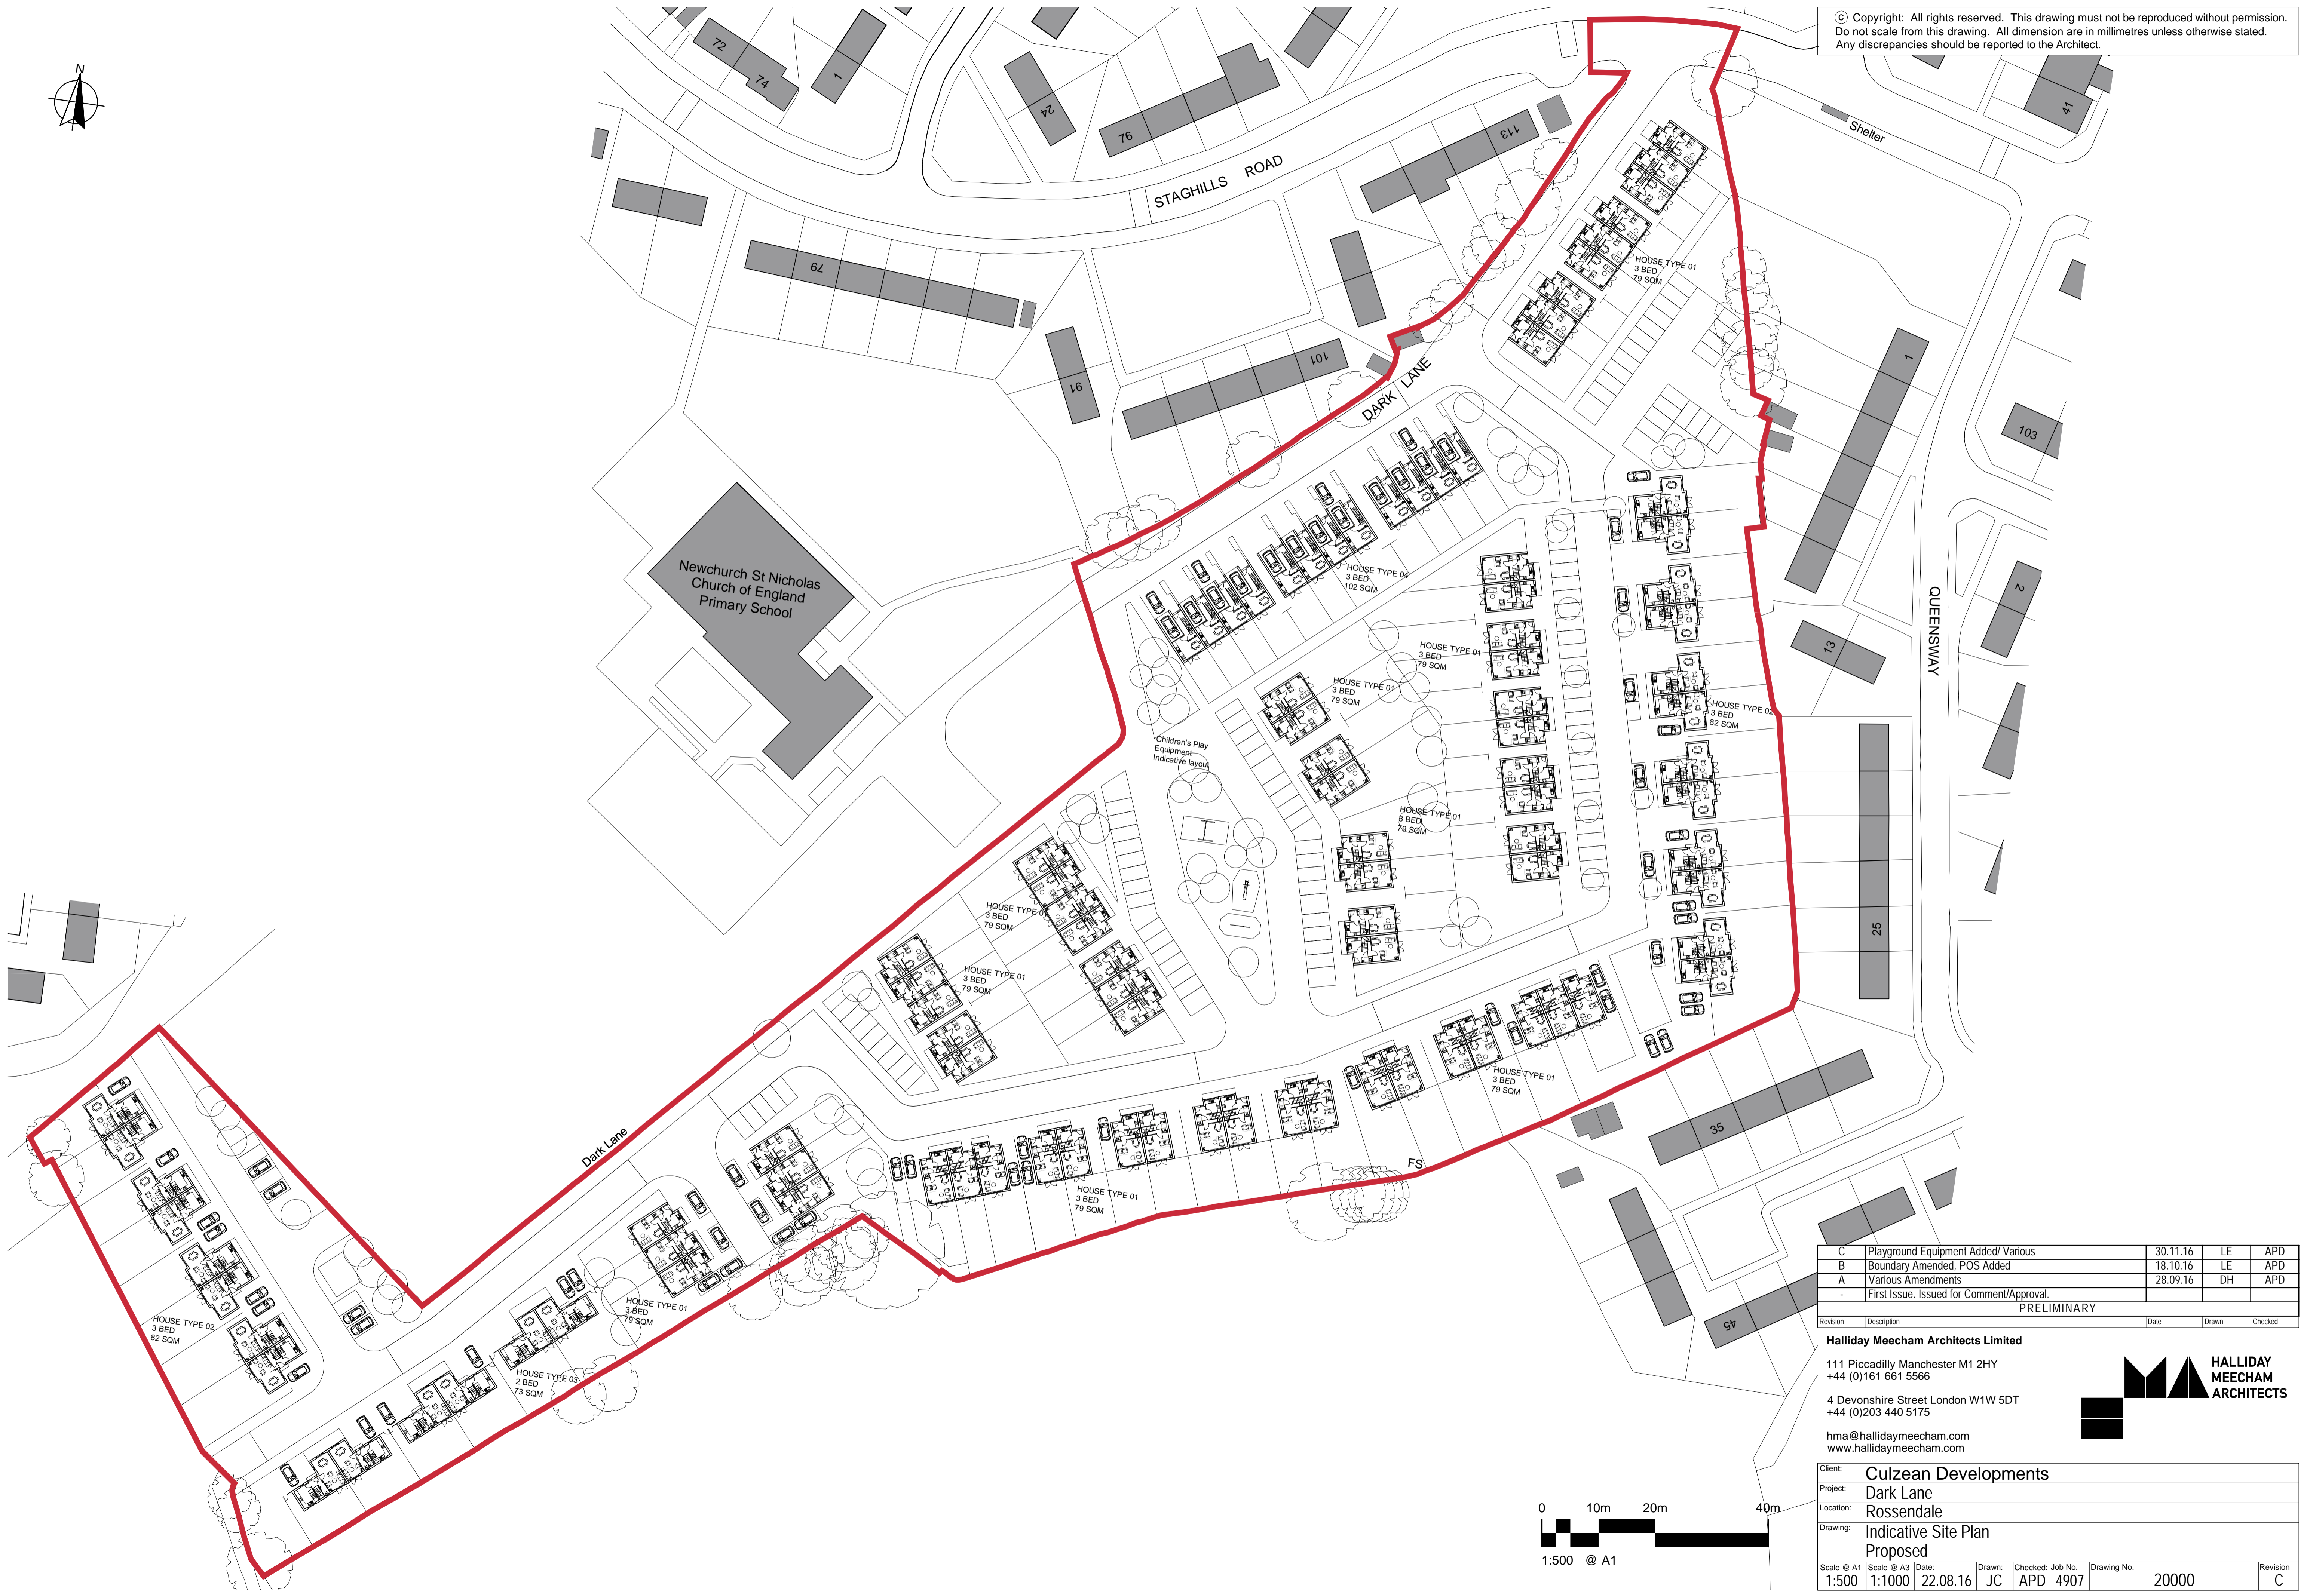


Revision	Description	Date	Drawn	Checked
C	Playground Equipment Added/ Various	30.11.16	LE	APD
B	Boundary Amended, POS Added	18.10.16	LE	APD
A	Various Amendments	28.09.16	DH	APD
-	First Issue. Issued for Comment/Approval.			
PRELIMINARY				

Halliday Meecham Architects Limited
 111 Piccadilly Manchester M1 2HY
 +44 (0)161 661 5566
 4 Devonshire Street London W1W 5DT
 +44 (0)203 440 5175
 hma@hallidaymeecham.com
 www.hallidaymeecham.com



Client:	Culzean Developments				
Project:	Dark Lane				
Location:	Rossendale				
Drawing:	Indicative Site Plan Proposed				
Scale @ A1	Scale @ A3	Date:	Drawn:	Checked/Job No.	Drawing No.
1:500	1:1000	22.08.16	JC	APD 4907	20000
					Revision
					C

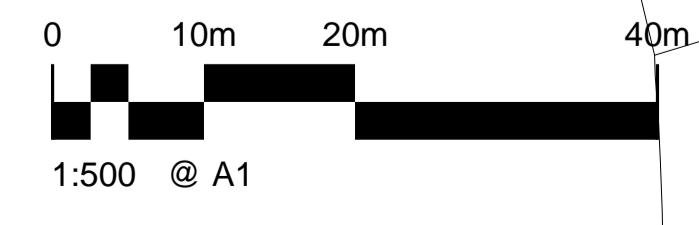




Site Elevation AA

1:250 @ A1



Site Elevation BB

1:250 @ A1

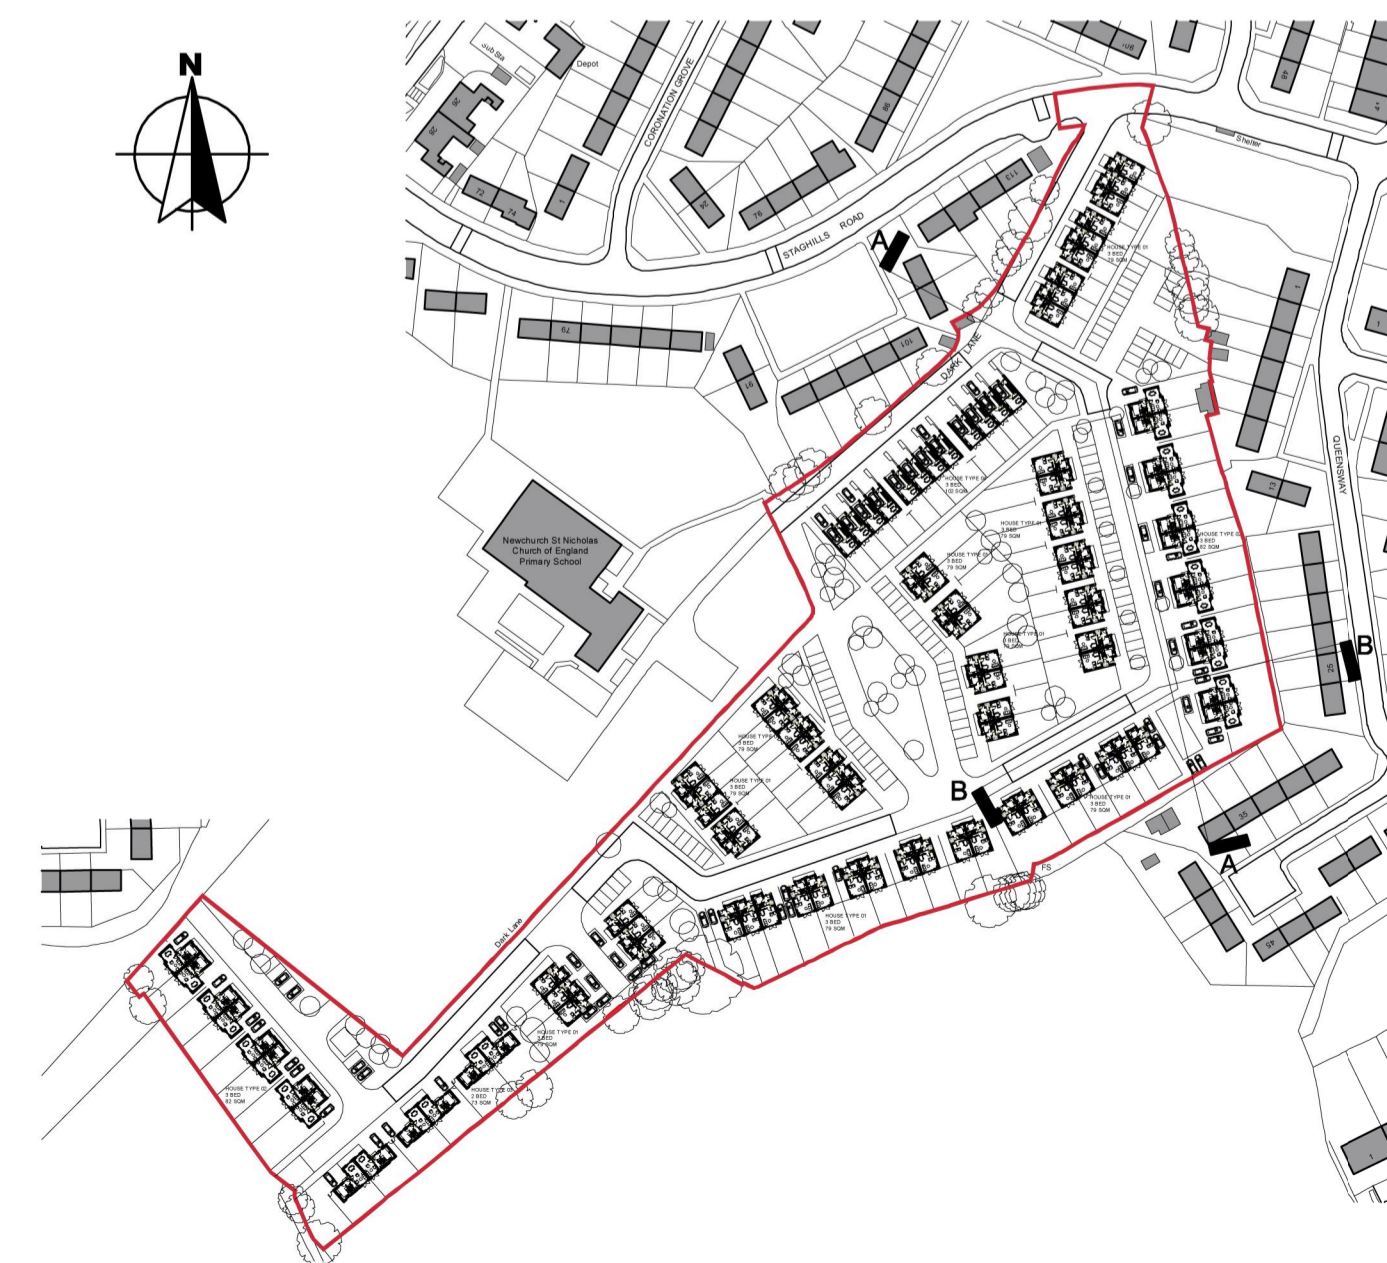

	Amended to Match Plans	LE	APD	30.09.16
-	First Issue. Issued for Comment/Approval.			
PRELIMINARY				
Revision	Description	Date	Drawn	Checked

Halliday Meecham Architects Limited
 111 Piccadilly Manchester M1 2HY
 +44 (0)161 661 5566
 4 Devonshire Street London W1W 5DT
 +44 (0)203 440 5175
 hma@hallidaymeecham.com
 www.hallidaymeecham.com



Client:	Culzean Developments			
Project:	Dark Lane			
Location:	Rossendale			
Drawing:	Indicative Elevations Proposed			
Scale @ A1	Scale @ A3	Date:	Drawn:	Checked:
1:200	1:400	01.09.16	JC	APD
Job No:	4907	Drawing No:	20200	Revision:
				A