









Appendix 2

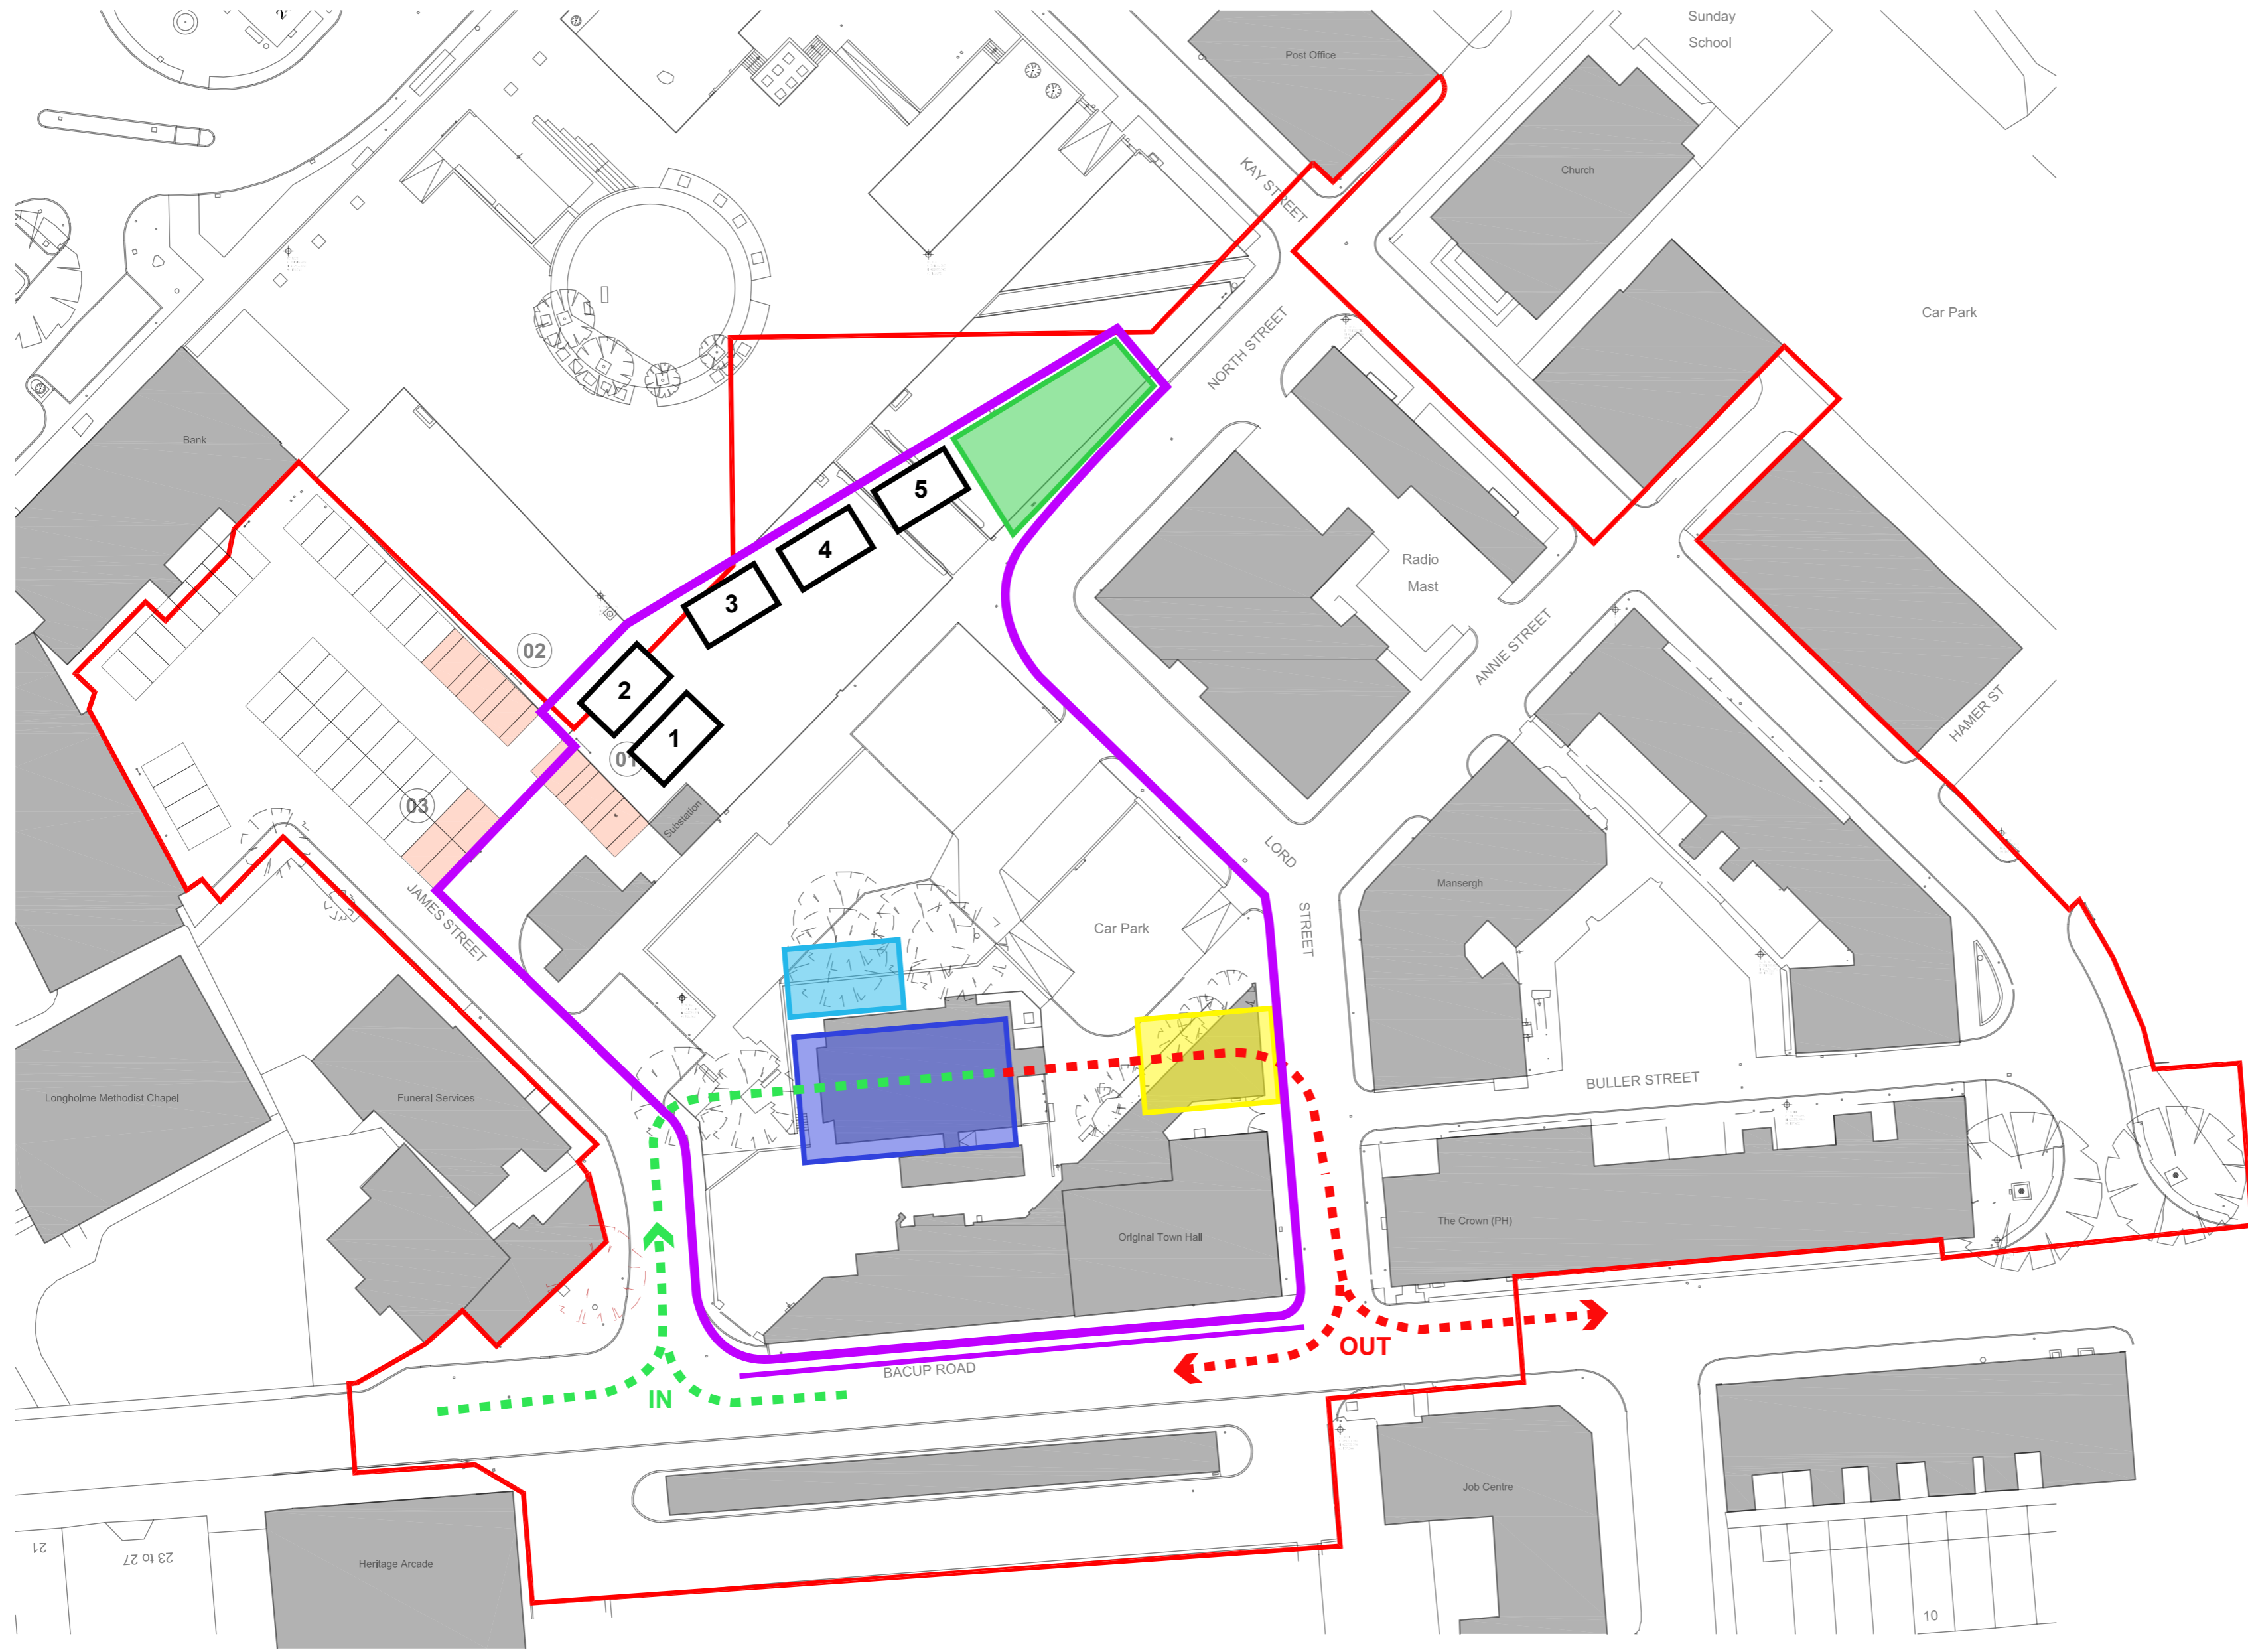






-  Interim hoarding line until the solution for the Royal Mail vehicle movements is agreed & in place.
-  Site Entrance Goods In
-  Site Exit Goods Out

CABINS

- 1** - Site Office
- 2** - Conference Room
- 3** - Store
- 4** - Canteen
- 5** - Dining Room

-  Material Lay Down
-  Site Parking Visitor Parking
-  Wheel Clean Down
-  Skips / Recycling

-  **01** Accessible bays removed
-  **02** Accessible bays relocated to replace four ordinary bays
-  **03** Four bays lost for circulation
-  Barking Bays to be Removed
-  Phase 1 Site Boundary

GENERAL NOTES:
DAY Architectural Ltd accepts no responsibility for any costs, losses or claims whatsoever arising from these drawings, specifications and related documents unless there is full compliance with the Client or any unauthorised user of the following:

1. All boundaries, dimensions and levels are to be checked on site before construction and any discrepancies reported to the Architect / Designer.
2. Partial Service: Any discrepancies with site or other information is to be advised to the Architect / Designer and direction and / or approval is to be sought before the implementation of the detail.
3. Block and site plans are reproduced under license from the Ordnance Survey.
4. Do not scale this drawing.
5. For the purpose of coordination, all relevant parties must check this information prior to implementation and report any discrepancies to the Architect / Designer.

DRAWING NOTES:

REV	DATE	REVISION NOTES	DRN	CHKD
A	07.12.16	Hoarding Line Revised.	RL	

CLIENT RTB Partnership
PROJECT Spinning Point Masterplan

DRAWING Draft Construction Phase Plan			
SCALE 1:500	PAPER SIZE A2	DRAWN BY RL	
DATE 01.12.16	CHECKED BY GH	REVISION A	
PROJECT No. 319-15	DWG No. SK01		
DRAWING STATUS INFORMATION			
Information contained on this drawing is the sole copyright of DAY Architectural Ltd. and is not to be reproduced without their permission.			

DAY ARCHITECTURAL LTD
LONDON
LANCASTER
LIVERPOOL
MANCHESTER
NEWCASTLE UPON TYNE
SURREY

T: 0161 8349703
E: info@day-architectural.com
W: www.day-architectural.com