








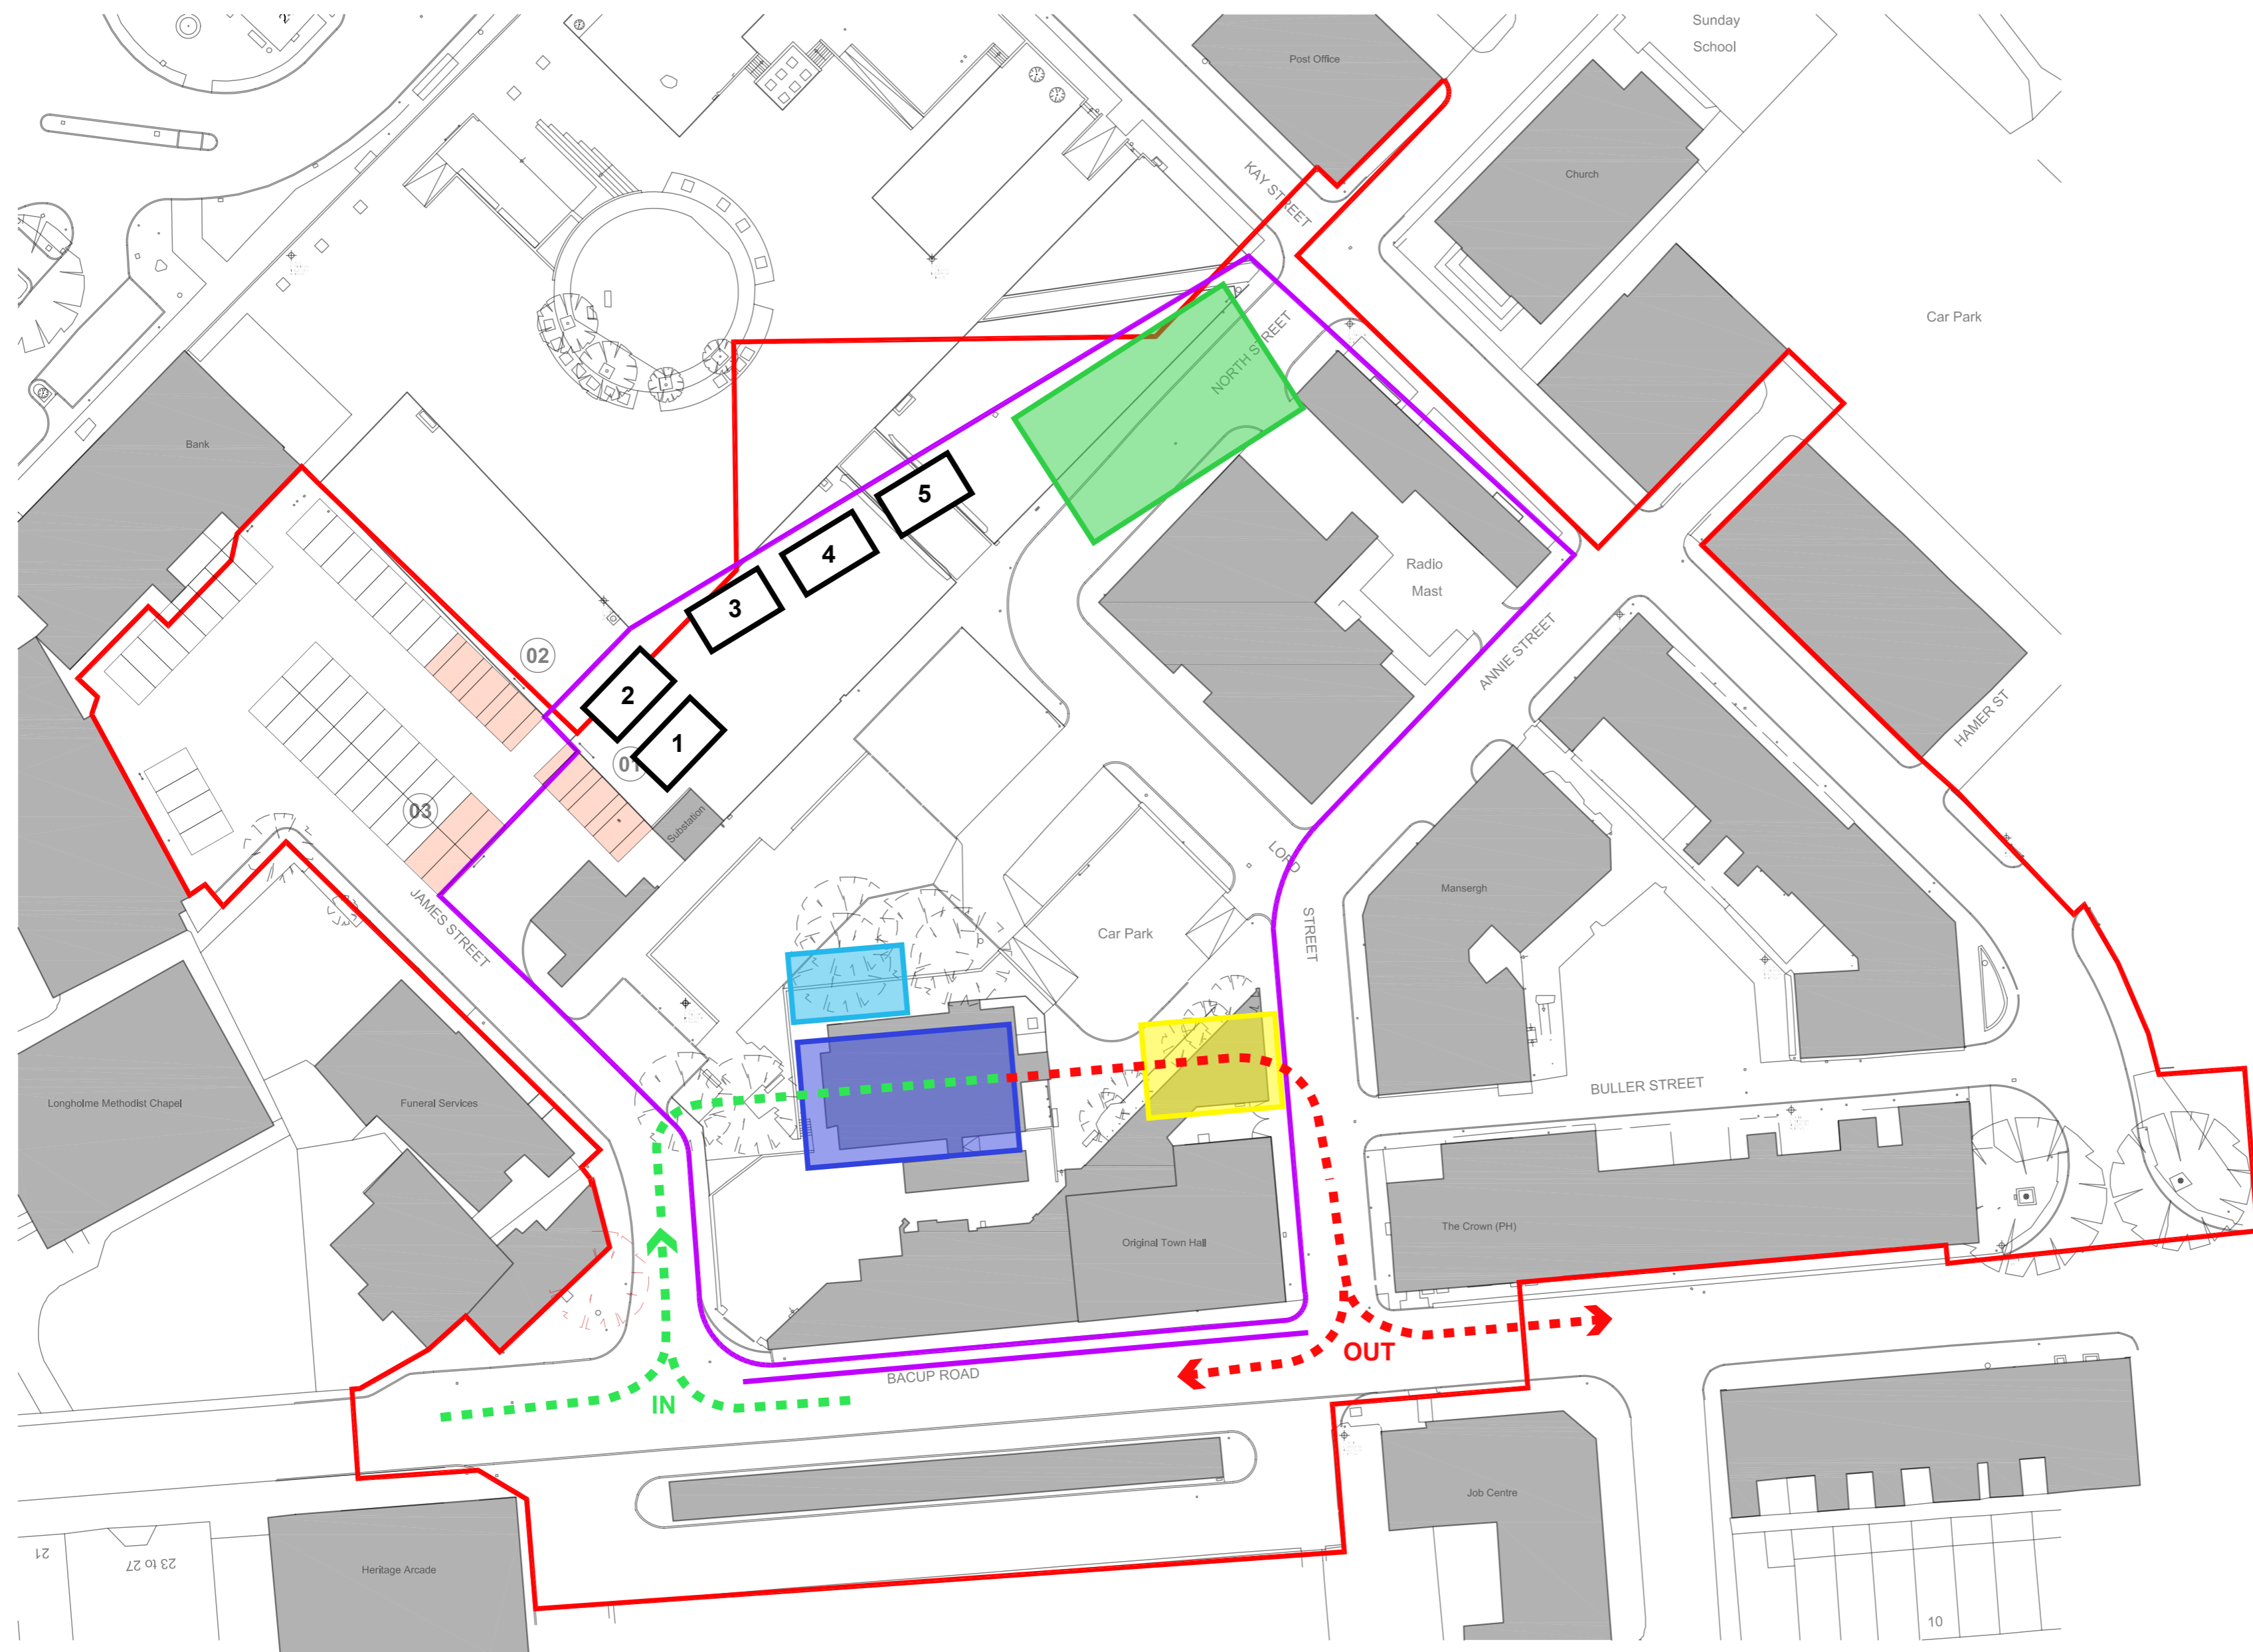


Appendix 3



-  HOARDING LINE
-  SITE ENTRANCE GOODS IN
-  SITE EXIT GOODS OUT
- CABINS**
- 1 - SITE OFFICE
- 2 - CONFERENCE ROOM
- 3 - STORE
- 4 - CANTEEN
- 5 - DINING ROOM
-  MATERIAL LAY DOWN
-  SITE PARKING VISITOR PARKING
-  WHEEL CLEAN DOWN
-  SKIPS / RECYCLING
- 01 - Accessible bays removed
- 02 - Accessible bays relocated to replace four ordinary bays
- 03 - Four bays lost for circulation
-  Barking Bays to be Removed
-  Phase 1 Site Boundary

GENERAL NOTES:
 DAY Architectural Ltd accepts no responsibility for any costs, losses or claims whatsoever arising from these drawings, specifications and related documents unless there is full compliance with the Client or any unauthorised user of the following:


- All boundaries, dimensions and levels are to be checked on site before construction and any discrepancies reported to the Architect / Designer.
- Partial Service: Any discrepancies with site or other information is to be advised to the Architect / Designer and direction and / or approval is to be sought before the implementation of the detail.
- Block and site plans are reproduced under license from the Ordnance Survey.
- Do not scale this drawing.
- For the purpose of coordination, all relevant parties must check this information prior to implementation and report any discrepancies to the Architect / Designer.

DRAWING NOTES:

REV	DATE	REVISION NOTES	DRN	CHKD

CLIENT RTB Partnership	
PROJECT Spinning Point Masterplan	

DRAWING Draft Construction Phase Plan			
SCALE 1:500	PAPER SIZE A2		
DATE 01.12.16	DRAWN BY JN	CHECKED BY GH	
PROJECT No. 319-15	DWG No. SK01	REVISION Ø	
DRAWING STATUS INFORMATION			
Information contained on this drawing is the sole copyright of DAY Architectural Ltd. and is not to be reproduced without their permission.			

			
DAY ARCHITECTURAL LTD. STUDIO 6, SWAN SQUARE, 13 SWAN STREET, MANCHESTER, M4 5JJ.			
LONDON LANCASTER LIVERPOOL MANCHESTER NEWCASTLE UPON TYNE SURREY			
T: 0161 8349703 E: info@day-architectural.com W: www.day-architectural.com			