




GROUND EXISTING

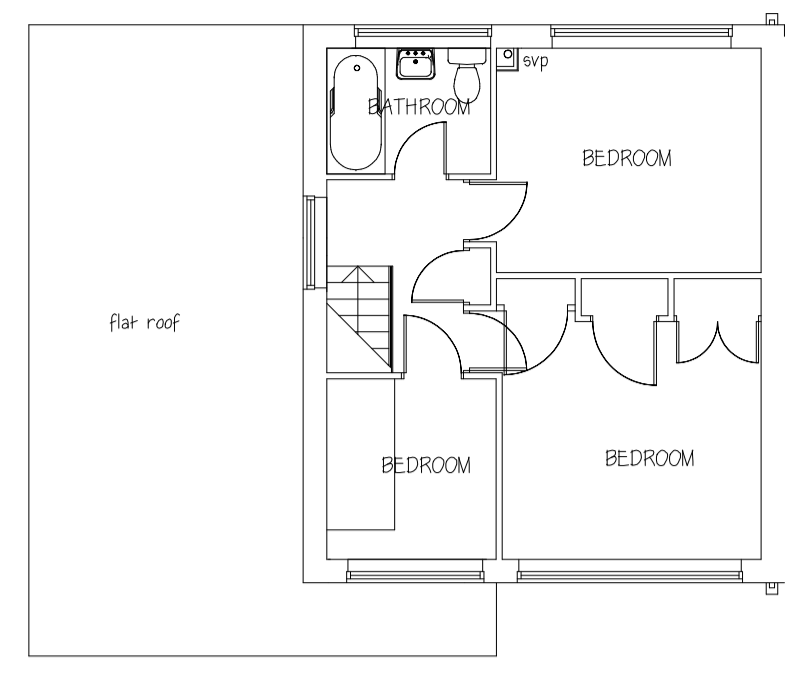


FIRST EXISTING

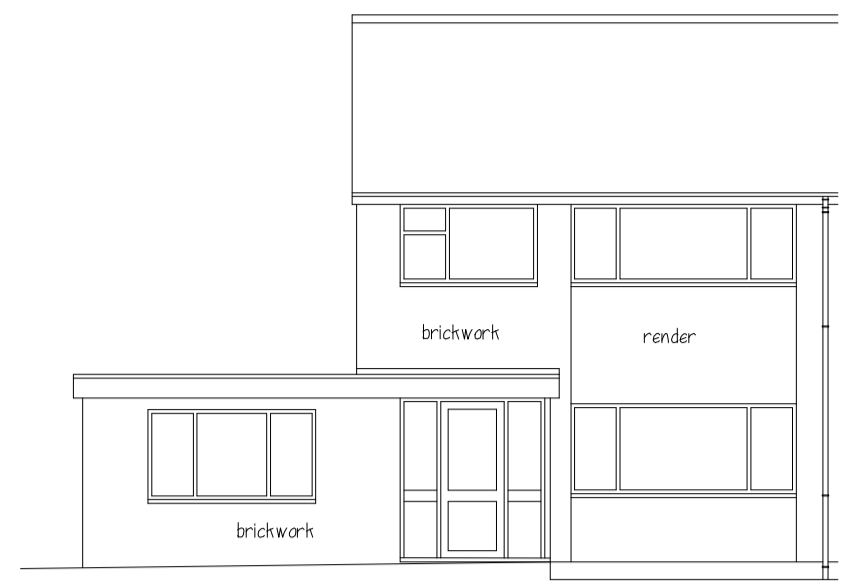

NORTH EAST EXISTING

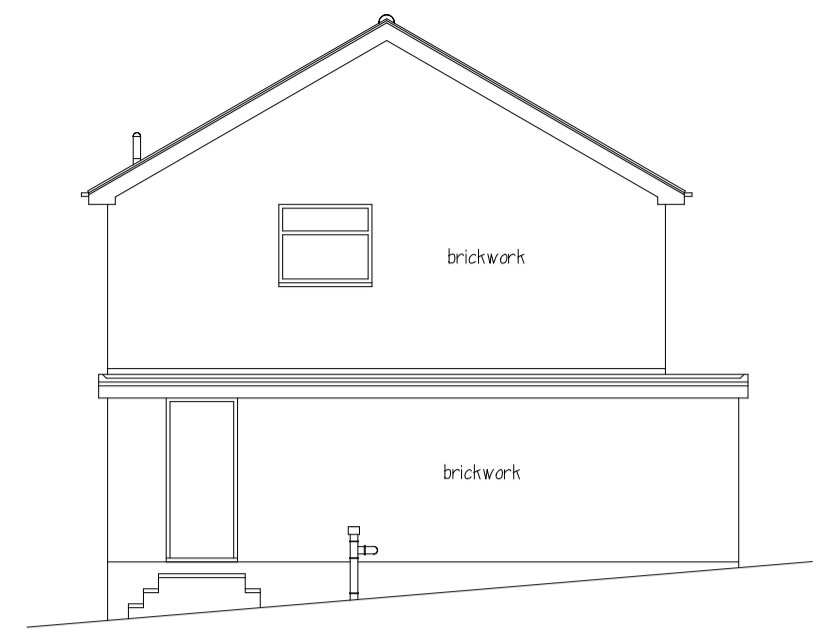

SOUTH EAST EXISTING

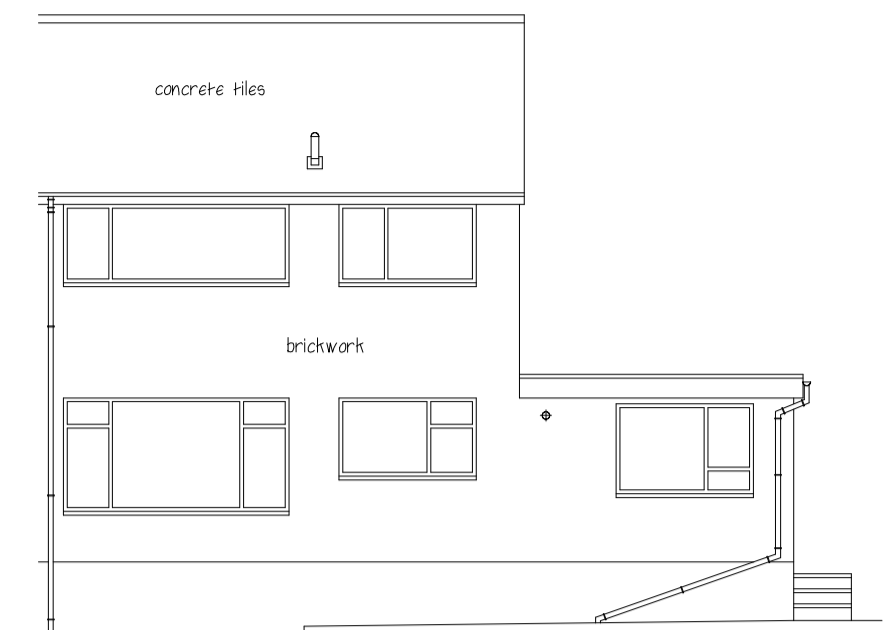


SOUTH WEST EXISTING

DO NOT SCALE EXCEPT FOR PLANNING APPLICATION PURPOSES. USE FIGURED DIMENSIONS. ANY DISCREPANCIES ARE TO BE REPORTED TO THIS OFFICE PRIOR TO THE CONTINUANCE OF WORKS.


THIS DRAWING IS THE COPYRIGHT OF MALCOLM B J PERCY, BUILDING DESIGN & PLANNING CONSULTANCY, & MUST NOT BE REPRODUCED IN ANY FORMAT WITHOUT THE PRIOR WRITTEN AGREEMENT OF THIS OFFICE.




NORTH EAST PROPOSED

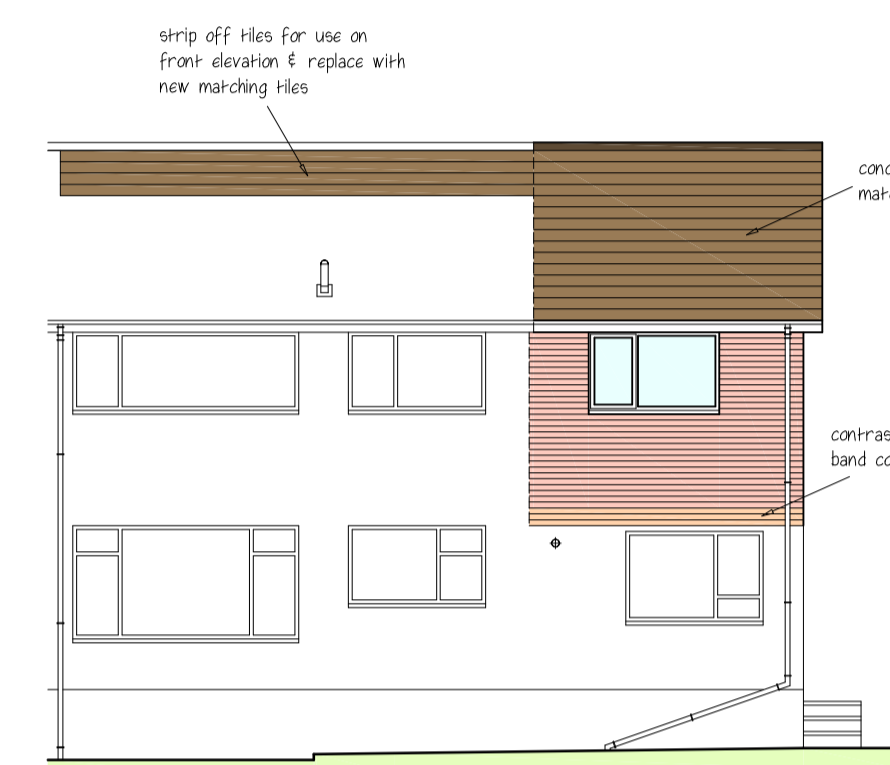


SOUTH WEST PROPOSED

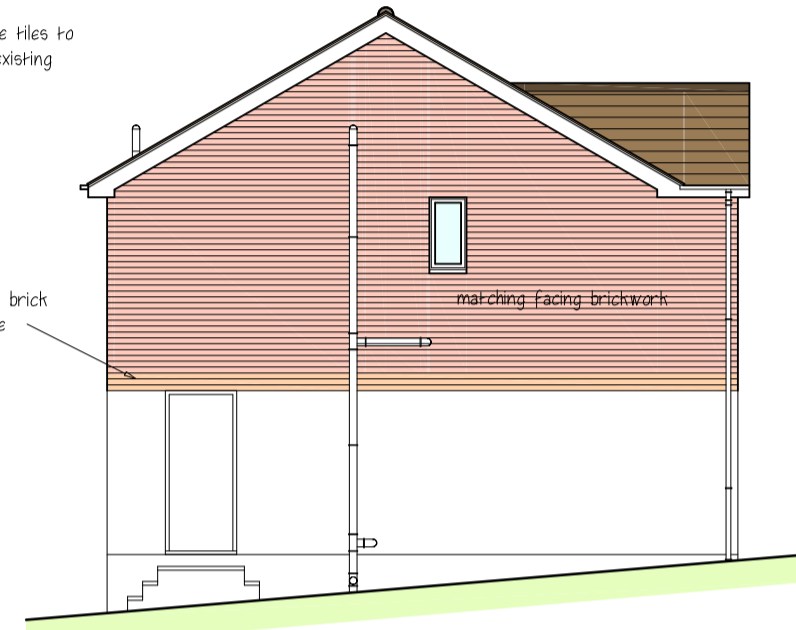


SOUTH EAST PROPOSED

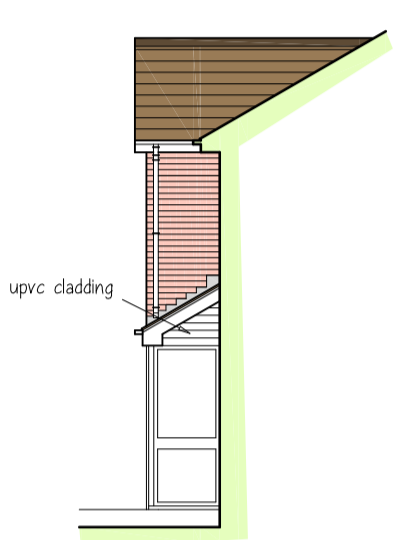


NORTH WEST PROPOSED

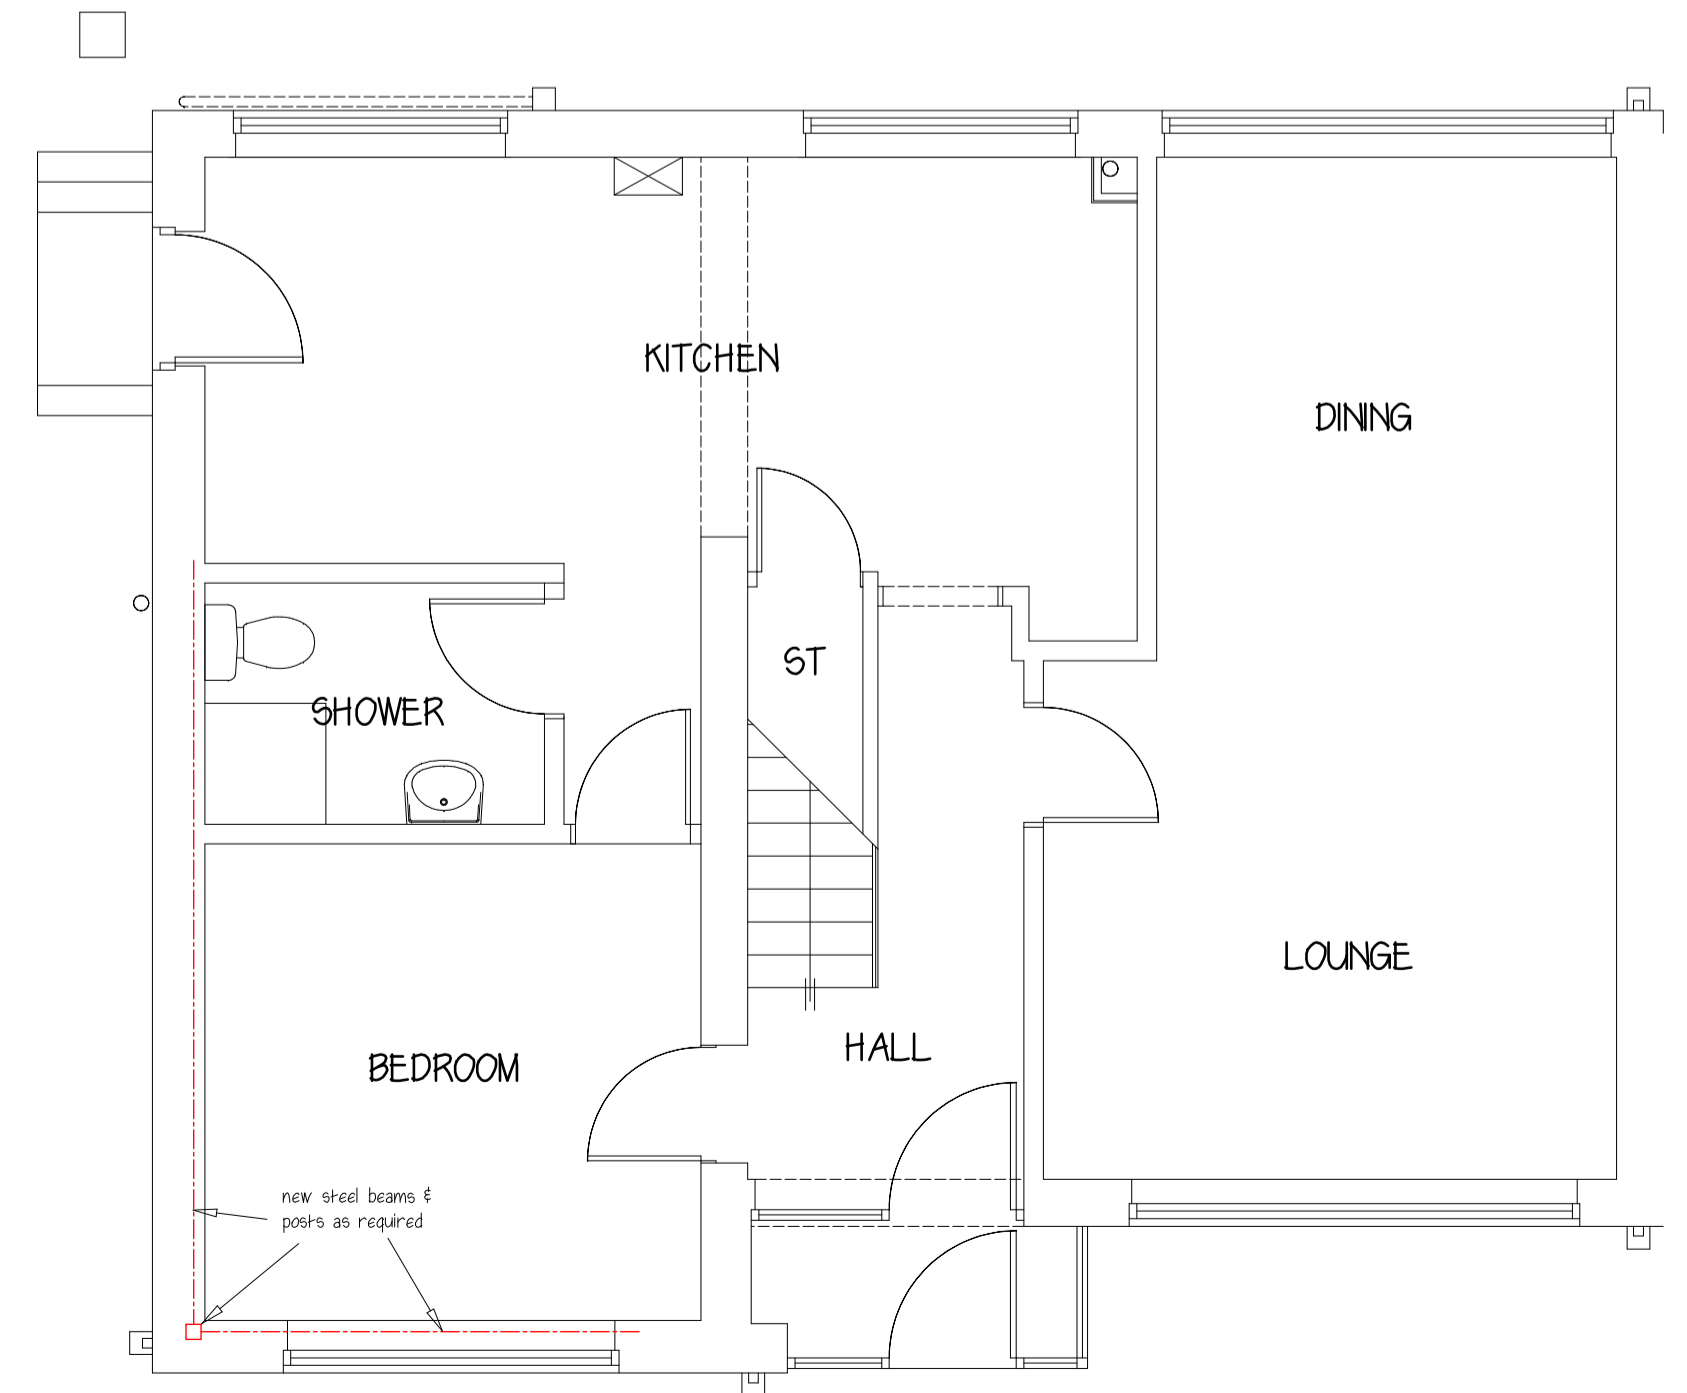


GROUND PROPOSED

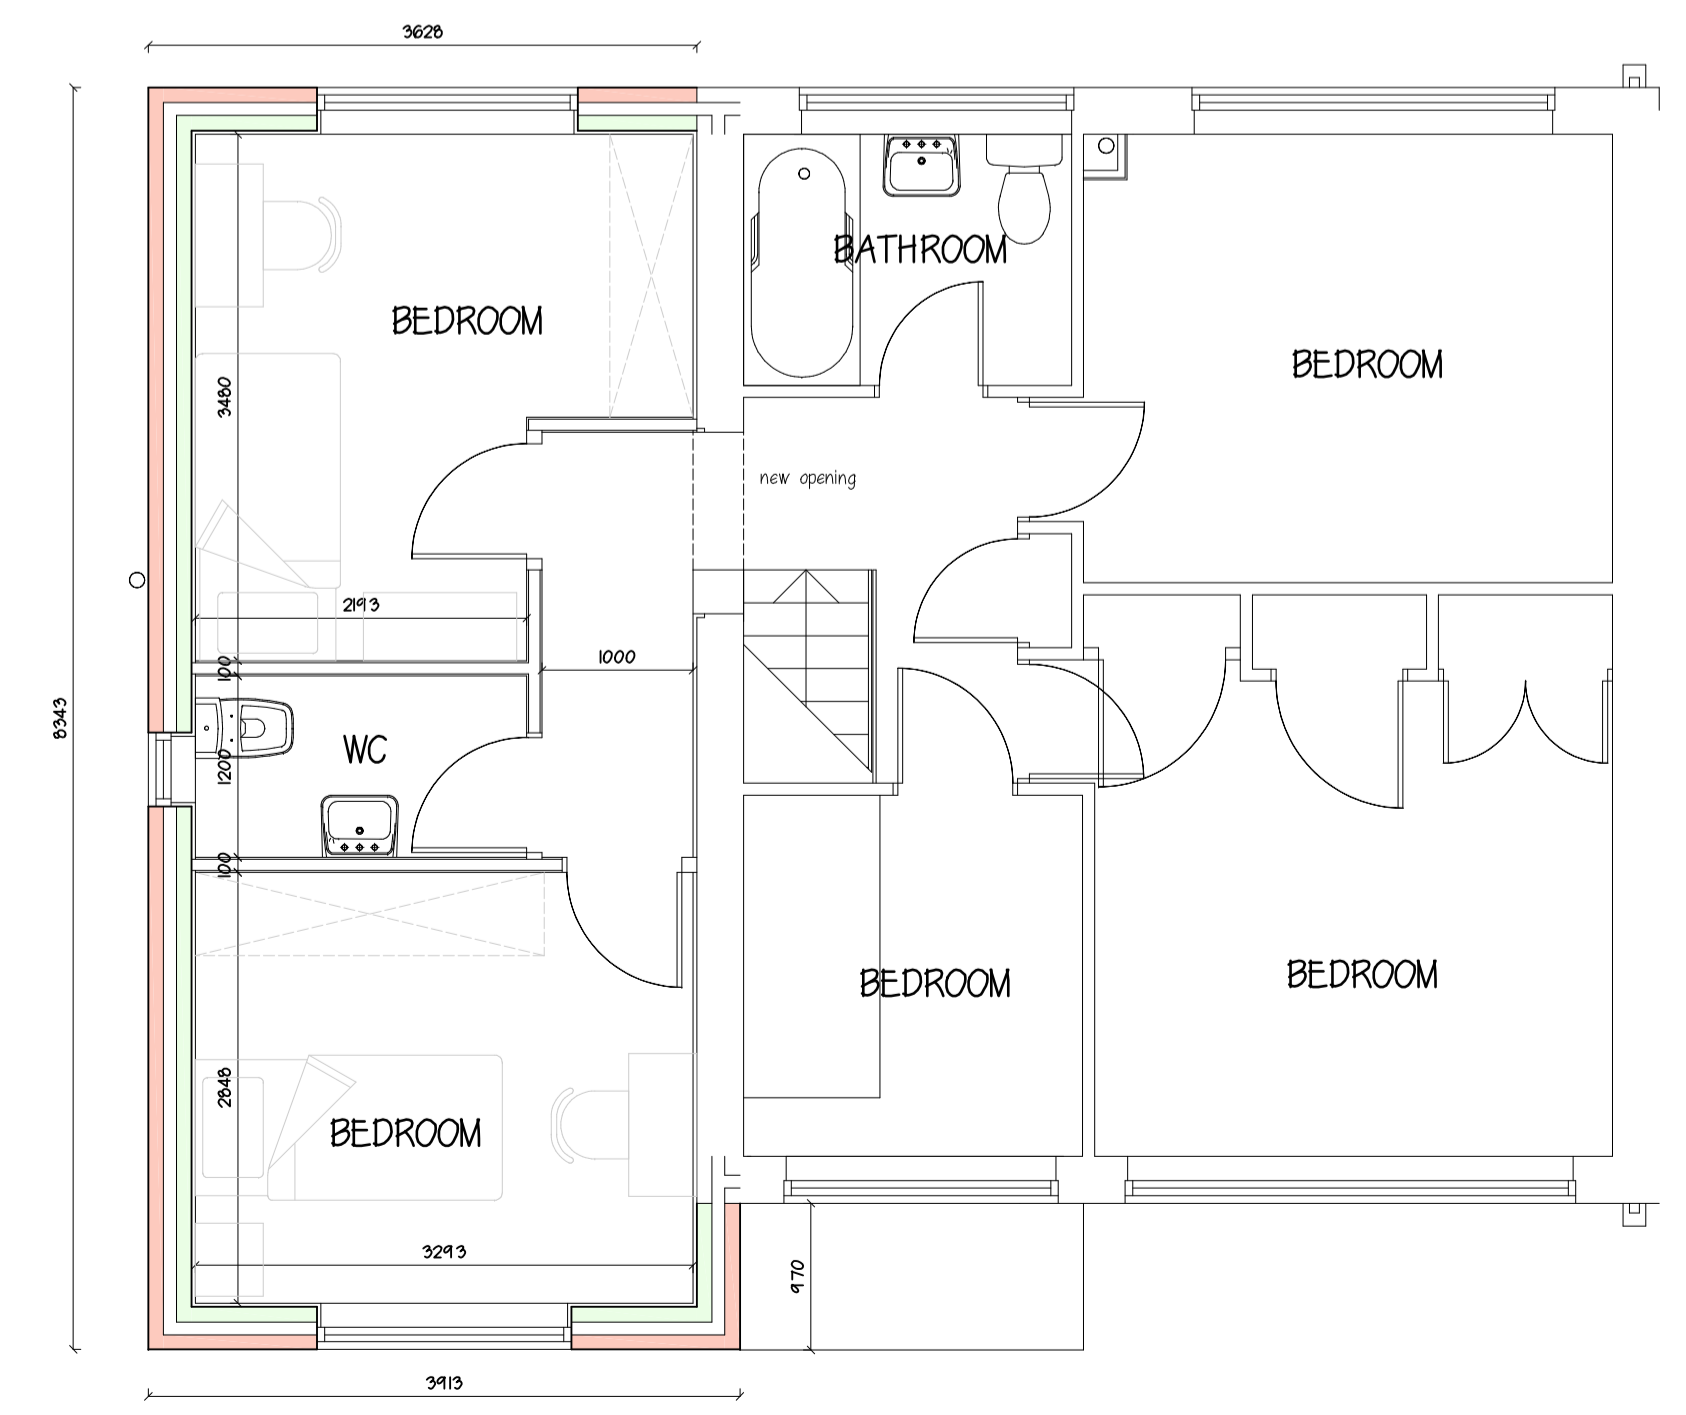


FIRST PROPOSED

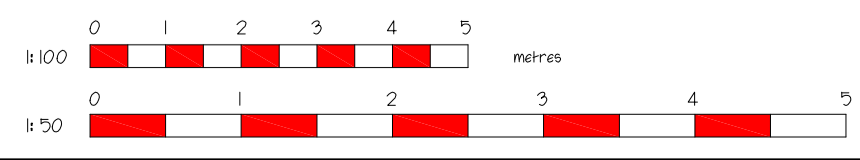


Malcolm B. J. Percy, 5, Chorley Green Farm Barns, Nantwich Road, Chorley, Cheshire, CW5 8JR. E-mail : malcolmpercy@hotmail.com Mobile : 07802 663325				
BUILDING DESIGN AND PLANNING <i>Consultancy</i>				
PROJECT FIRST FLOOR SIDE EXTENSION TO DWELLING, 9, PRIORY CLOSE, RAWTENSTALL, BB4 9HB.				
CLIENT MR & MRS P. WEBSTER.				
TITLE EXISTING & PROPOSED FLOOR PLANS & ELEVATIONS.				
DATE	SCALE	DRAWN BY	DRAWING NO.	REVISION
April 2017	1:50 & 1:100 @ A1	mbjp	2124.01	

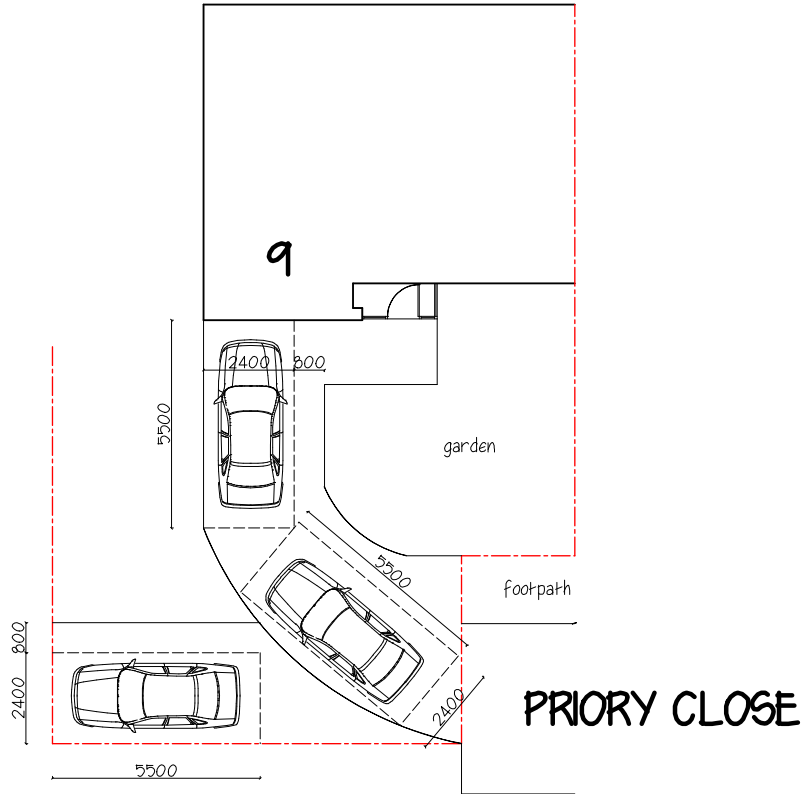

BLOCK PLAN
SCALE - 1:200

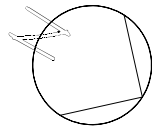

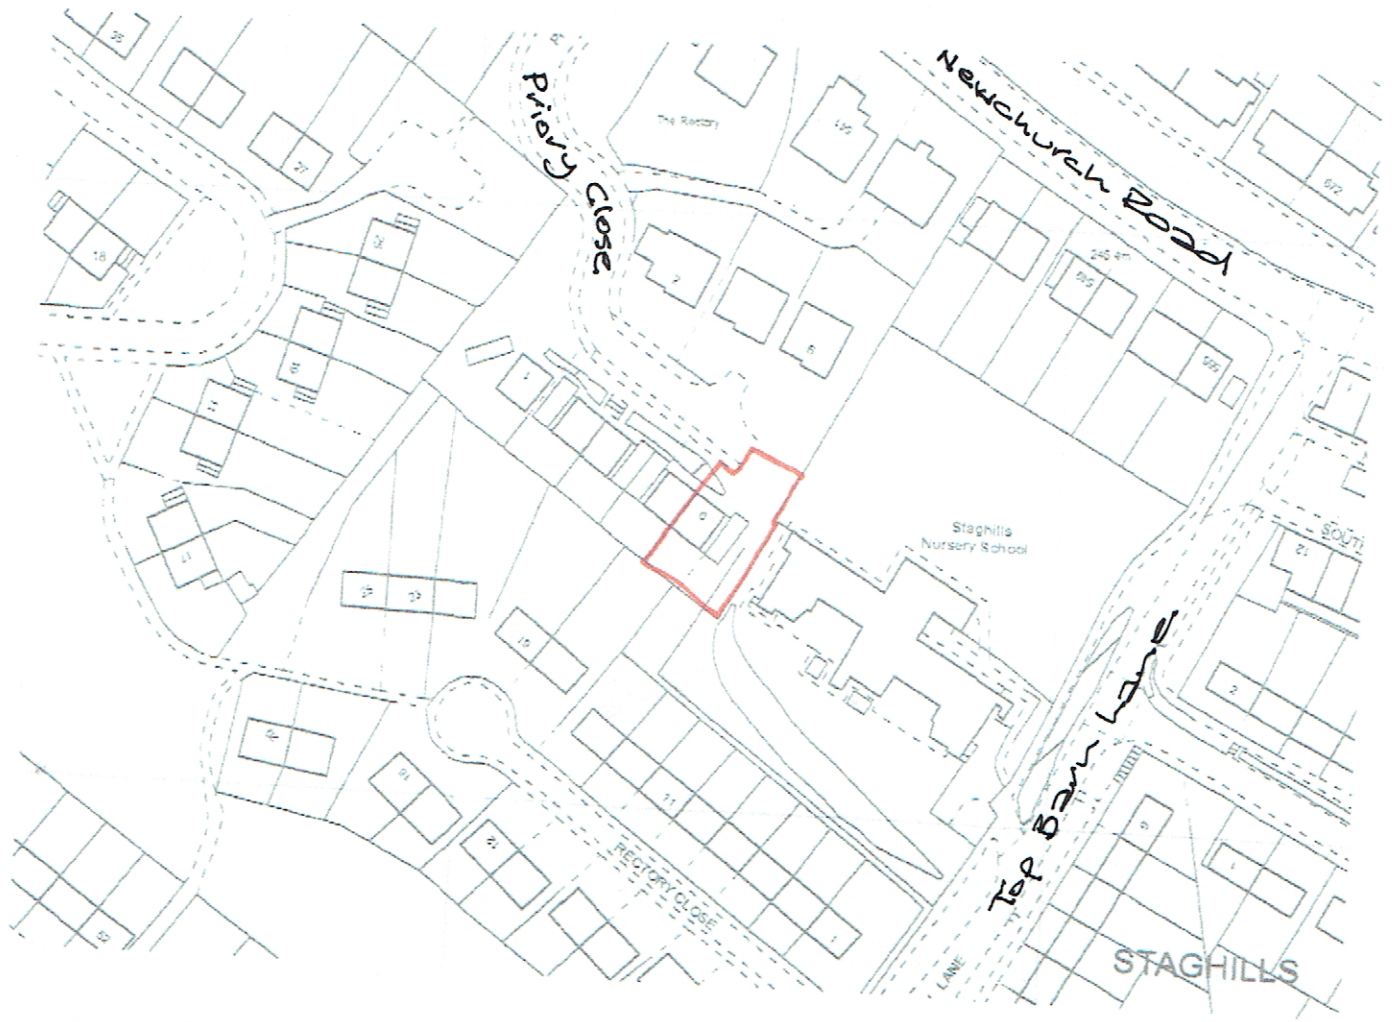

1:1250

Location Plan