

1 Location Plan
1 : 1250

GENERAL NOTES:

DAY Architectural Ltd accepts no responsibility for any costs, losses or claims whatsoever arising from these drawings, specifications and related documents unless there is full compliance with the Client or any unauthorised user of the following:

- 1 All boundaries, dimensions and levels are to be checked on site before construction and any discrepancies reported to the Architect / Designer.
- 2 Partial Service: Any discrepancies with site or other information is to be advised to the Architect / Designer and direction and / or approval is to be sought before the implementation of the detail.
- 3 Block and site plans are reproduced under license from the Ordnance Survey.
- 4 Do not scale this drawing.
- 5 For the purpose of coordination, all relevant parties must check this information prior to implementation and report any discrepancies to the Architect / Designer.


CLIENT RTB Partnership		DRAWING Location Plan	
PROJECT Rawtenstall Bus Station and Town Hall Refurbishment		SCALE 1 : 1250	PAPER SIZE A3
P1	PLANNING ISSUE	DATE 27/07/17	DRAWN BY DKC
		DAY DRAWING No. L-00-001	REVISION P1 PROJECT No. 319-15
REV	DESCRIPTION	DATE	DRAWING STATUS PLANNING ISSUE

Information contained on this drawing is the sole copyright of DAY Architectural Ltd. and is not to be reproduced without their permission.

DAY ARCHITECTURE : DESIGN

DAY ARCHITECTURAL LTD
STUDIO 6
SWAN SQUARE
13 SWAN STREET
MANCHESTER
M4 5JJ

T: 0161 8349703
E: info@day-architectural.com
W: www.day-architectural.com

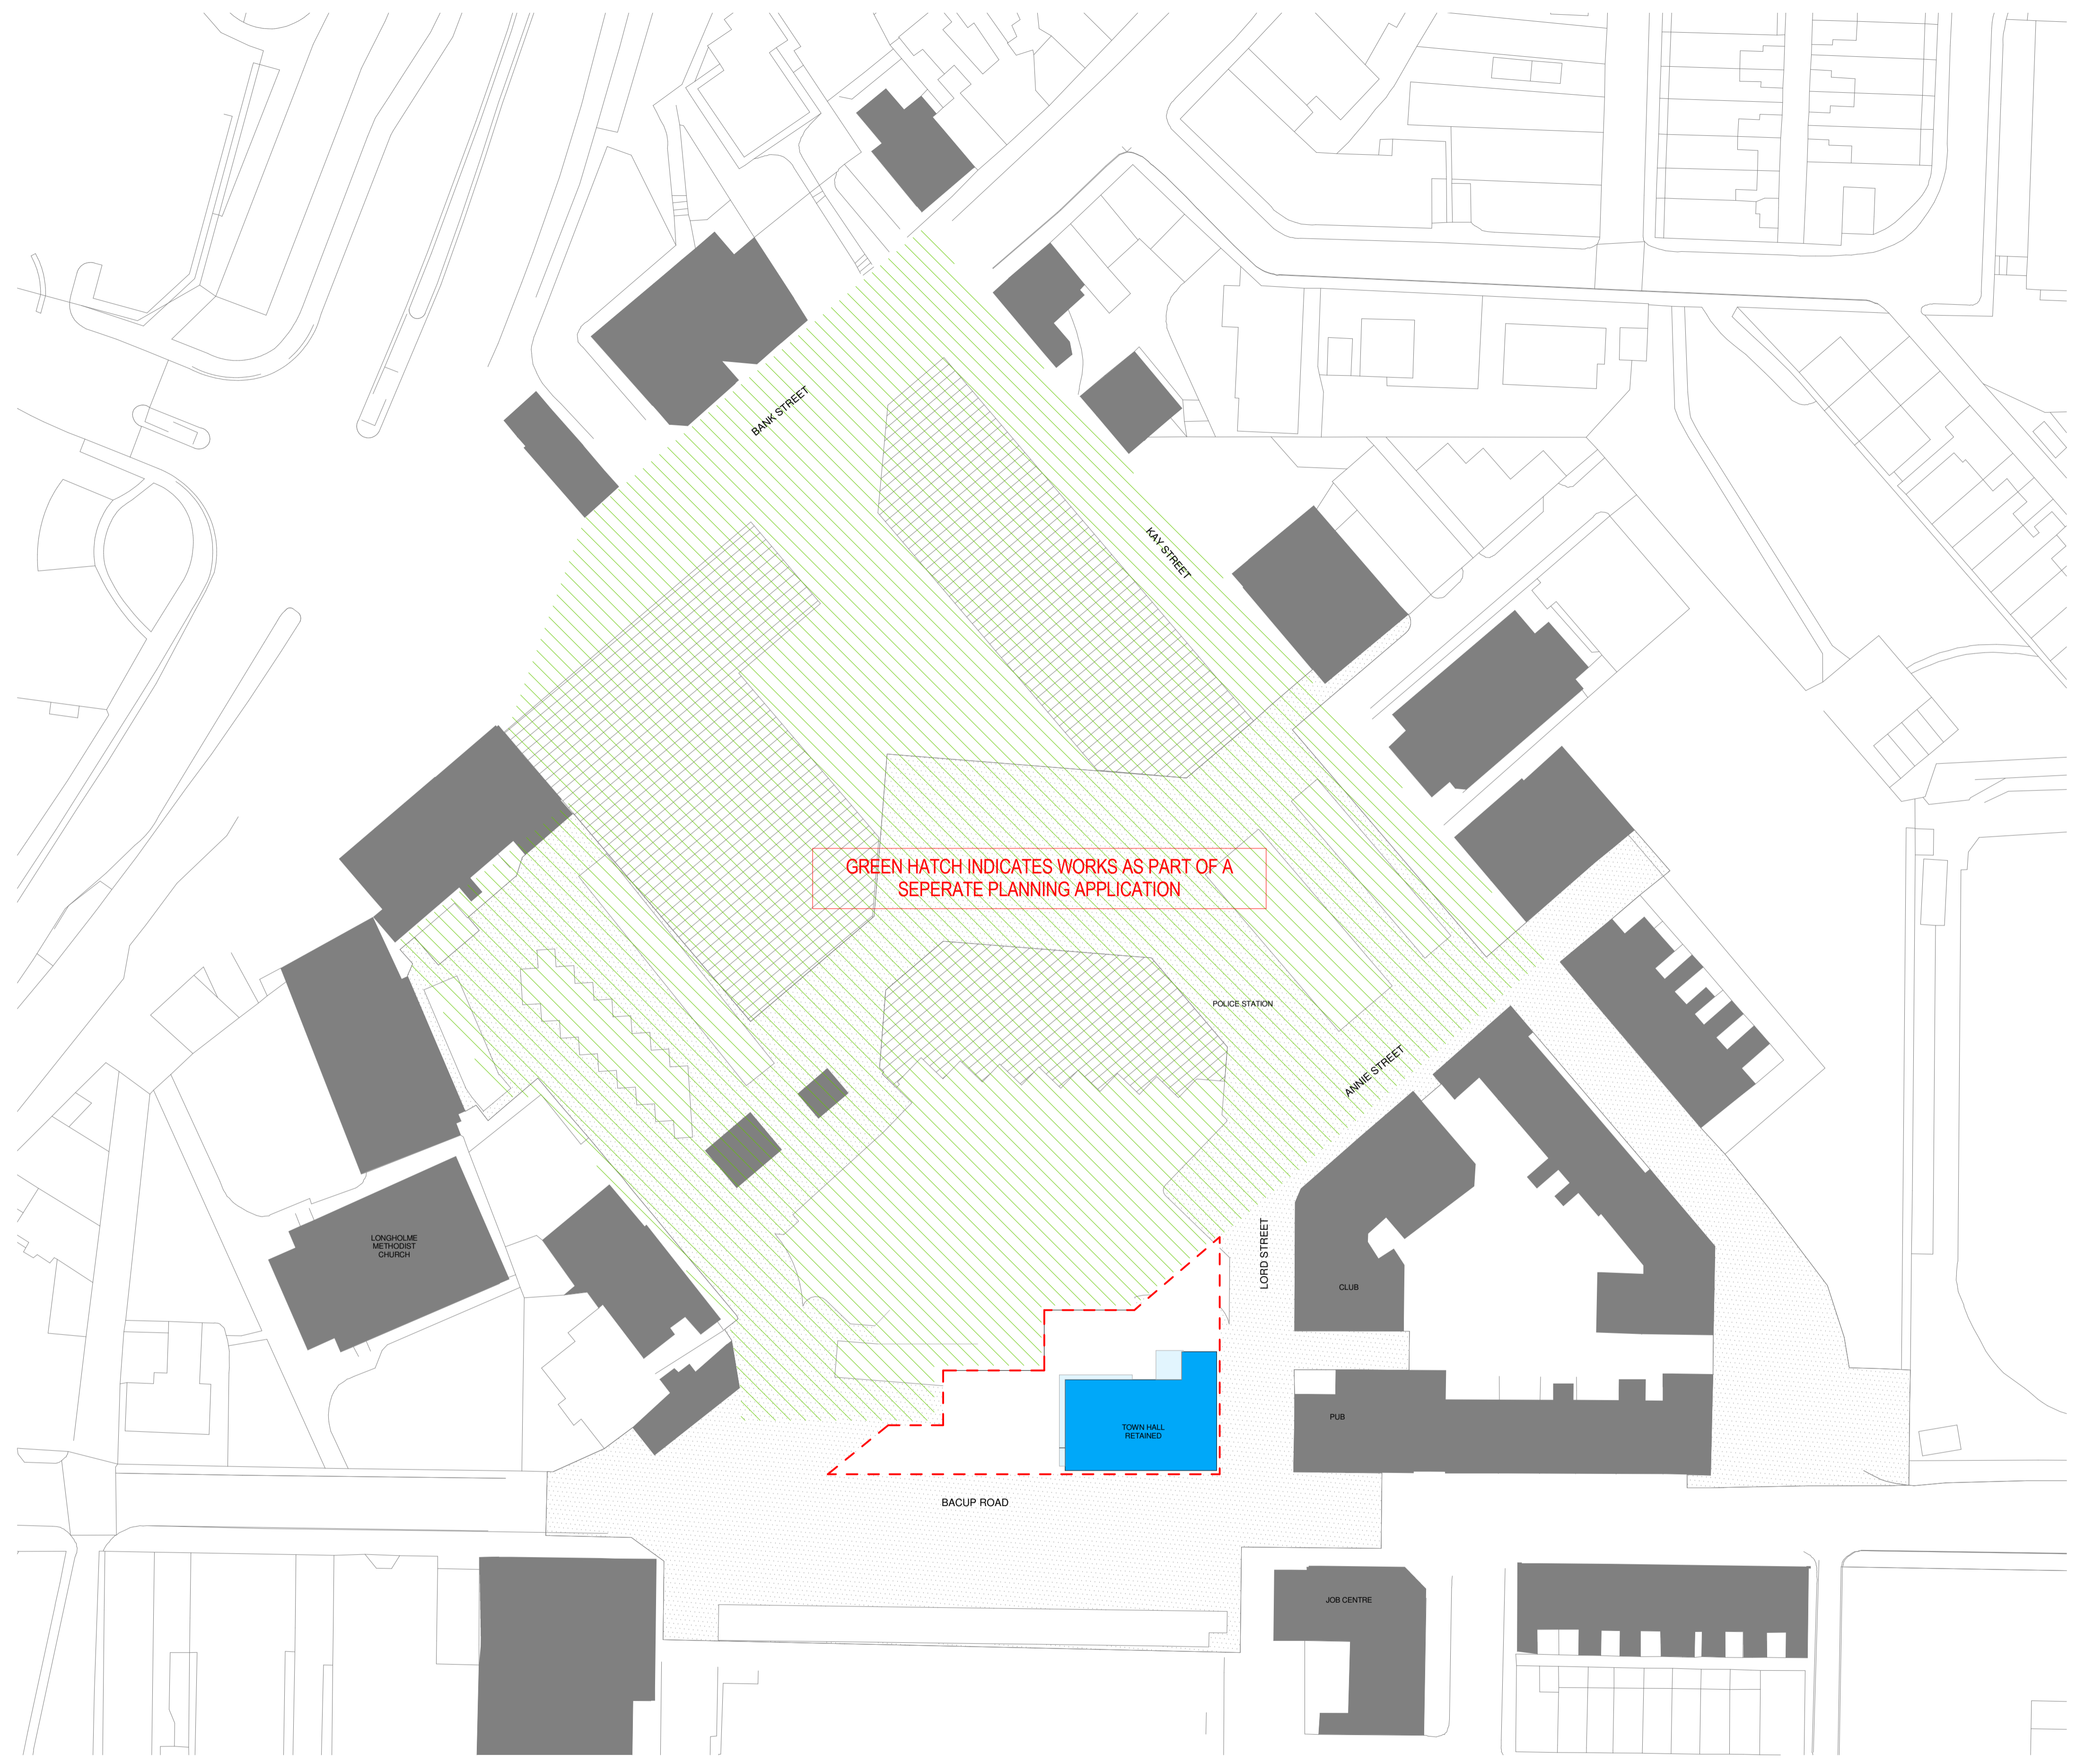

1 Proposed Site Plan
1 : 500

GENERAL NOTES:
 DAY Architectural Ltd accepts no responsibility for any costs, losses or claims whatsoever arising from these drawings, specifications and related documents unless there is full compliance with the Client or any unauthorised user of the following:

- 1 All boundaries, dimensions and levels are to be checked on site before construction and any discrepancies reported to the Architect / Designer.
- 2 Partial Service: Any discrepancies with site or other information is to be advised to the Architect / Designer and direction and / or approval is to be sought before the implementation of the detail.
- 3 Block and site plans are reproduced under license from the Ordnance Survey.
- 4 Do not scale this drawing.
- 5 For the purpose of coordination, all relevant parties must check this information prior to implementation and report any discrepancies to the Architect / Designer.

	P1 PLANNING ISSUE	24/07/17
REV	DESCRIPTION	DATE


CLIENT RTB Partnership	
PROJECT Rawtenstall Bus Station and Town Hall Refurbishment	

DRAWING Proposed Site Plan	
SCALE 1 : 500	PAPER SIZE A1
DATE 07/27/17	DRAWN BY DKC
DAY DRAWING No. L-00-004	PROJECT No. 319-15
DRAWING STATUS PLANNING ISSUE	

Information contained on this drawing is the sole copyright of DAY Architectural Ltd. and is not to be reproduced without their permission.

DAY ARCHITECTURAL LTD
 STUDIO 6
 SWAN SQUARE
 13 SWAN STREET
 MANCHESTER
 M4 5JL

T: 0161 8349703
 E: info@day-architectural.com
 W: www.day-architectural.com

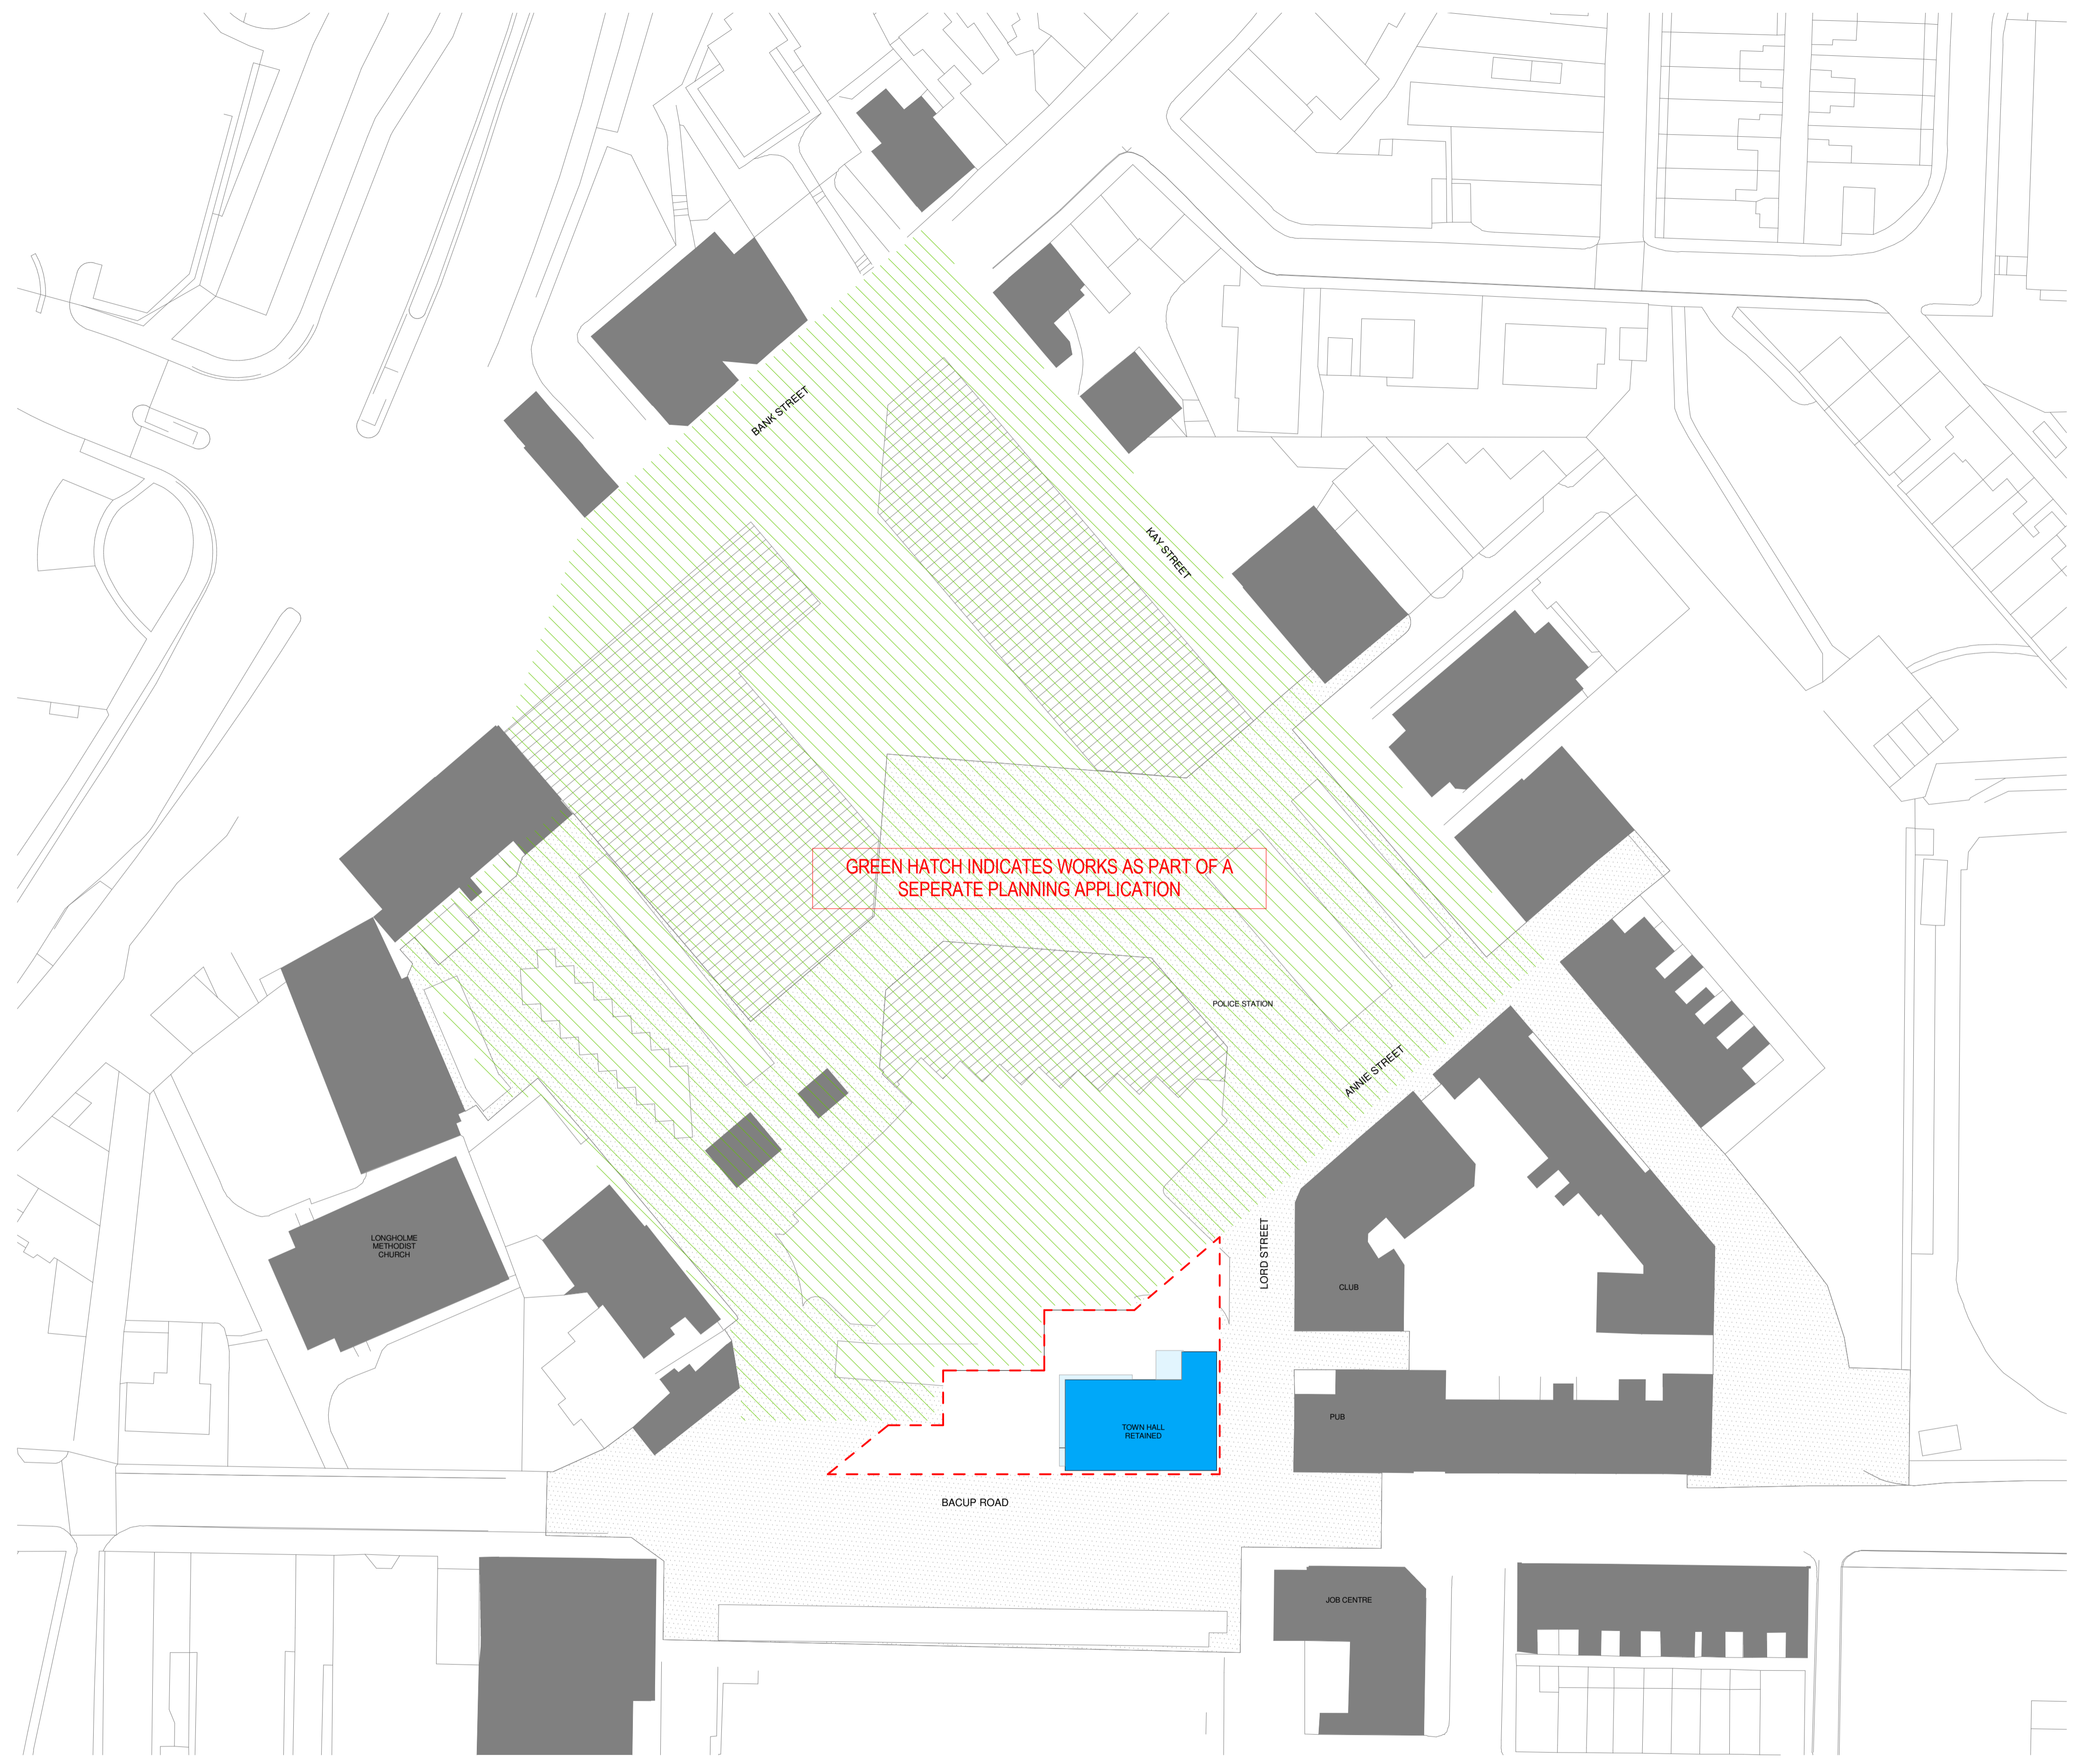

1 Proposed Site Plan
1 : 500

GENERAL NOTES:
 DAY Architectural Ltd accepts no responsibility for any costs, losses or claims whatsoever arising from these drawings, specifications and related documents unless there is full compliance with the Client or any unauthorised user of the following:
 1 All boundaries, dimensions and levels are to be checked on site before construction and any discrepancies reported to the Architect / Designer.
 2 Partial Service: Any discrepancies with site or other information is to be advised to the Architect / Designer and direction and / or approval is to be sought before the implementation of the detail.
 3 Block and site plans are reproduced under license from the Ordnance Survey.
 4 Do not scale this drawing.
 5 For the purpose of coordination, all relevant parties must check this information prior to implementation and report any discrepancies to the Architect / Designer.


P1	PLANNING ISSUE	24/07/17
REV	DESCRIPTION	DATE

CLIENT	RTB Partnership
PROJECT	Rawtenstall Bus Station and Town Hall Refurbishment


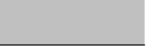




DRAWING	Proposed Site Plan
SCALE	1 : 500
DATE	07/27/17
DAY DRAWING No.	L-00-004
DRAWING STATUS	PLANNING ISSUE

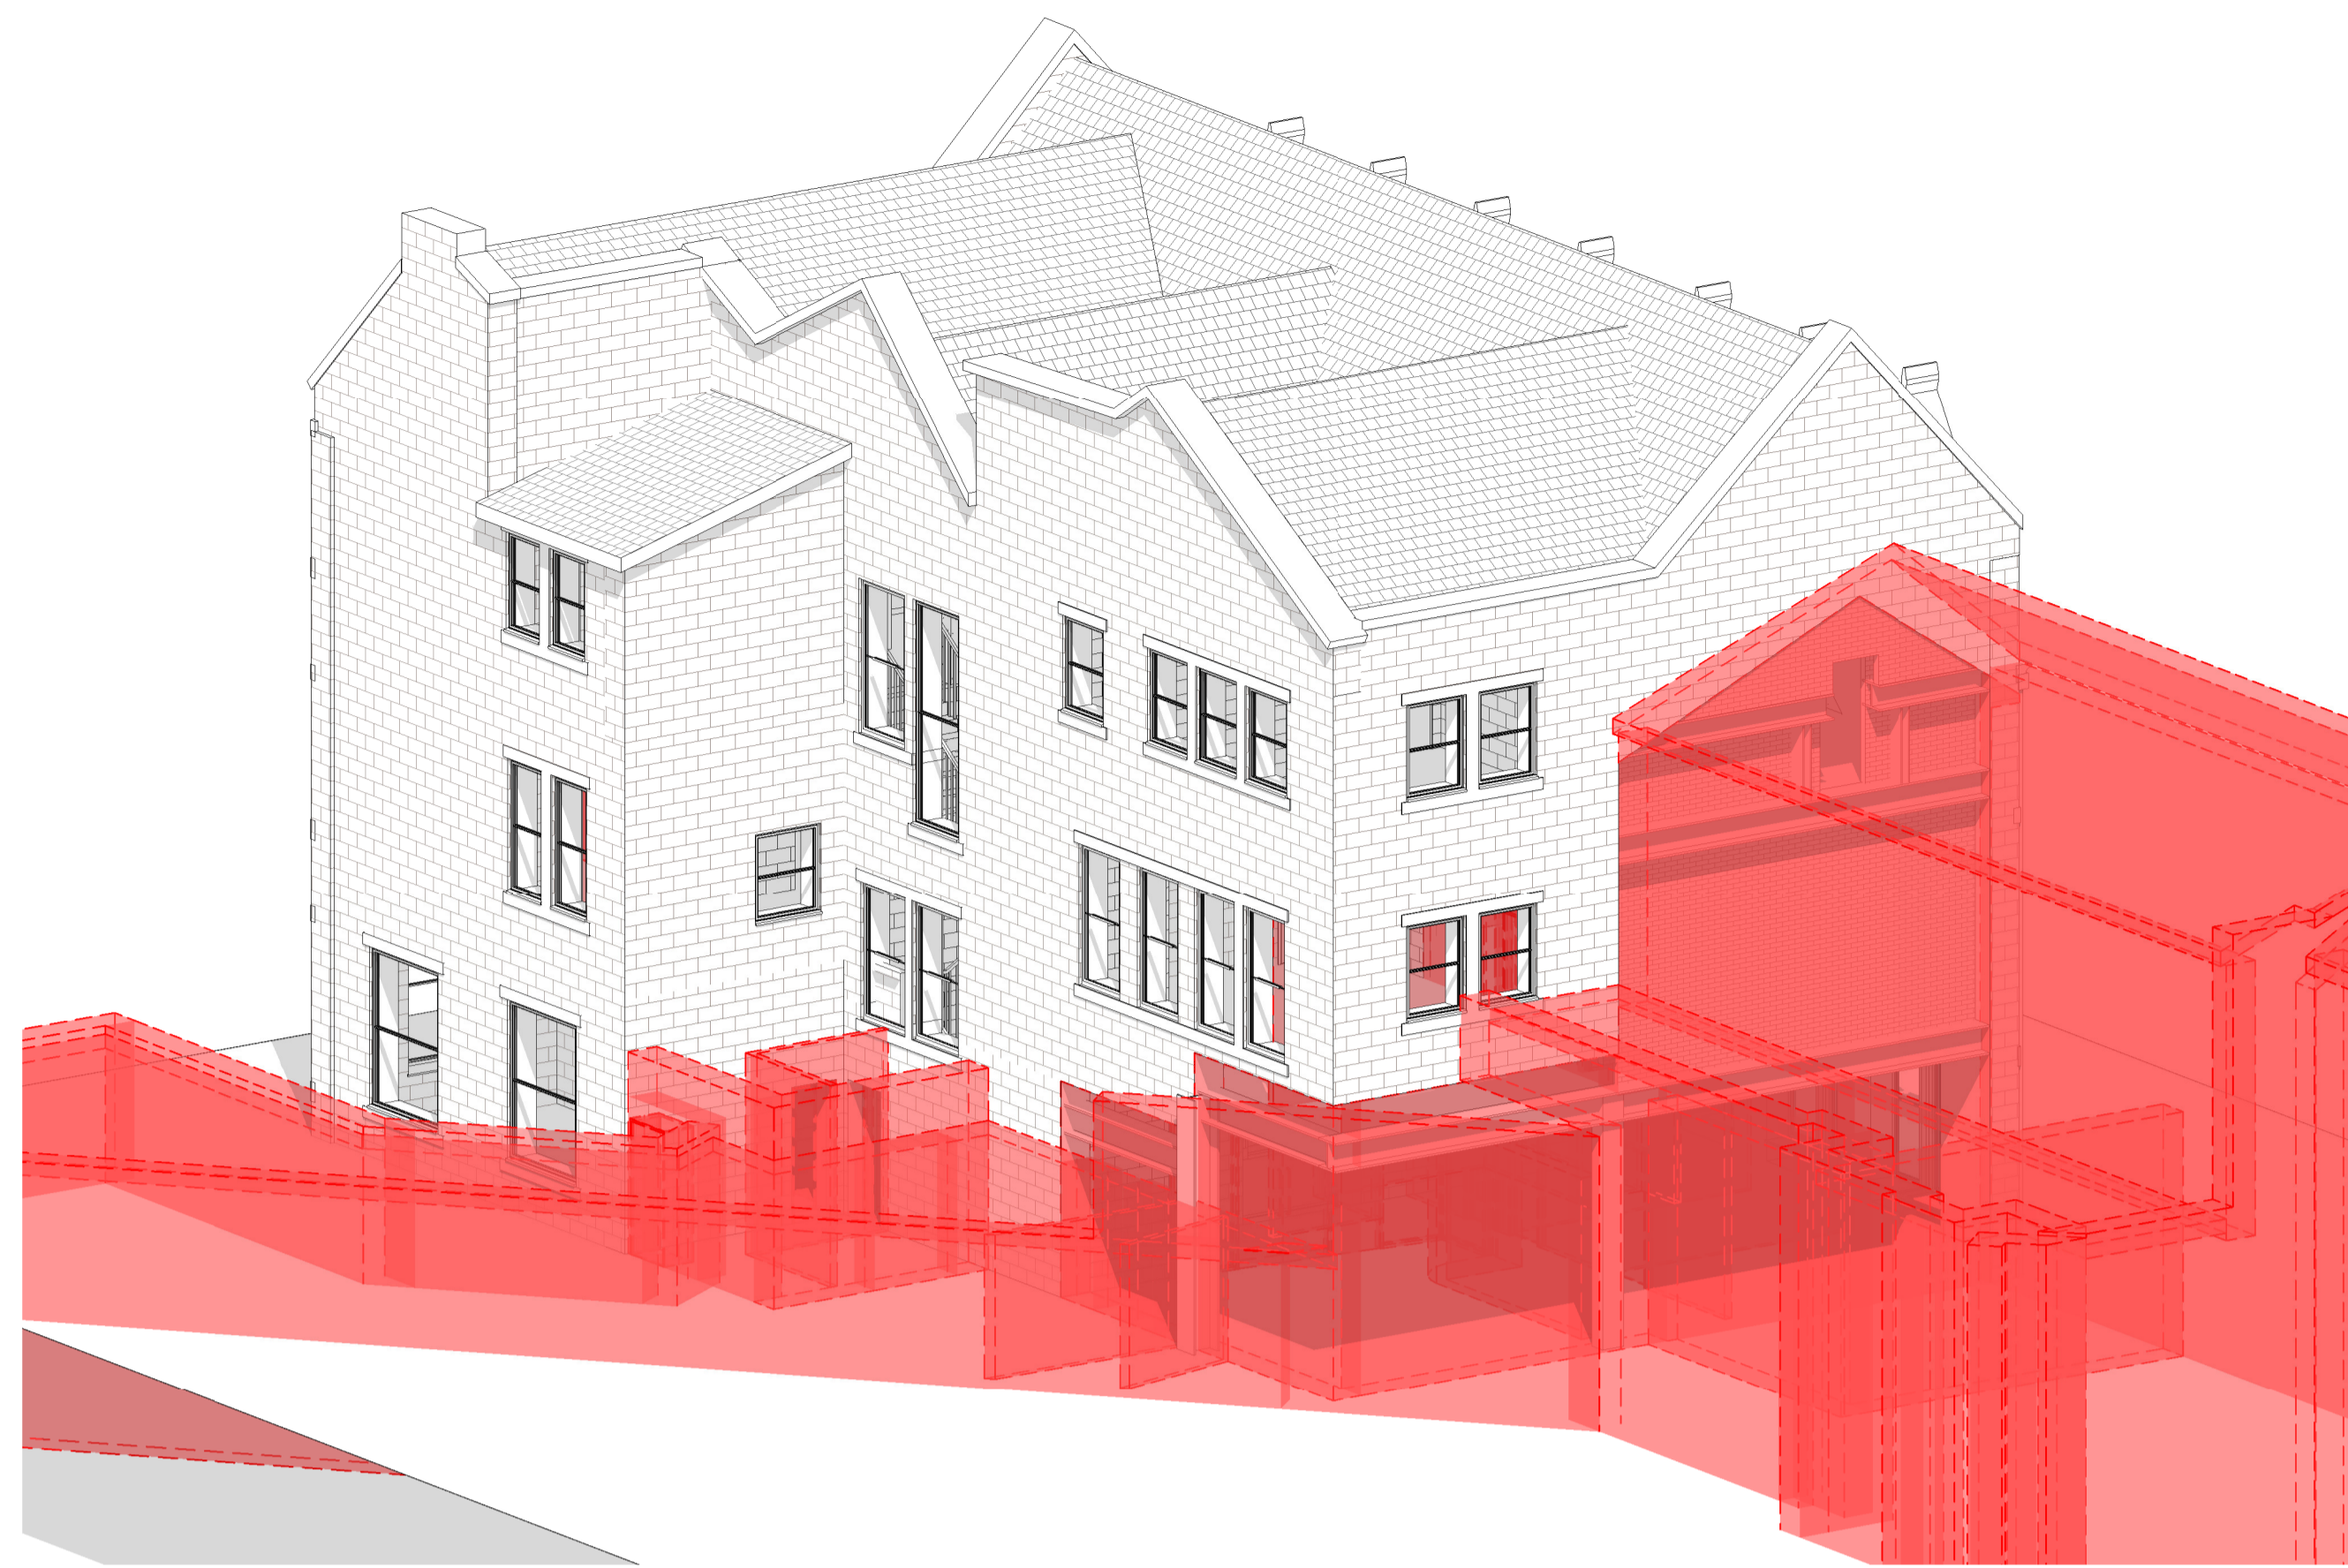
PAPER SIZE	A1
DRAWN BY	DKC
REVISION	P1
PROJECT No.	319-15

DAY ARCHITECTURAL LTD
 STUDIO 6
 SWAN SQUARE
 13 SWAN STREET
 MANCHESTER
 M4 5JY
 T: 0161 8349703
 E: info@day-architectural.com
 W: www.day-architectural.com




② 3D - Proposed Gable End Scope of Works

-  Proposed Partition/Wall/Building Element - Refer to Drawings 20-006 to 011 - Ground/First/Second Floor General Arrangement Plans for further information. Refer to Drawings 20-005 to 007 for Scope of Works Drawings
-  Existing Wall/Partition
-  Demolished Wall/Partition
-  Proposed Doorset
-  Existing Doorset to be Retained
-  Existing Doorset to be Demolished

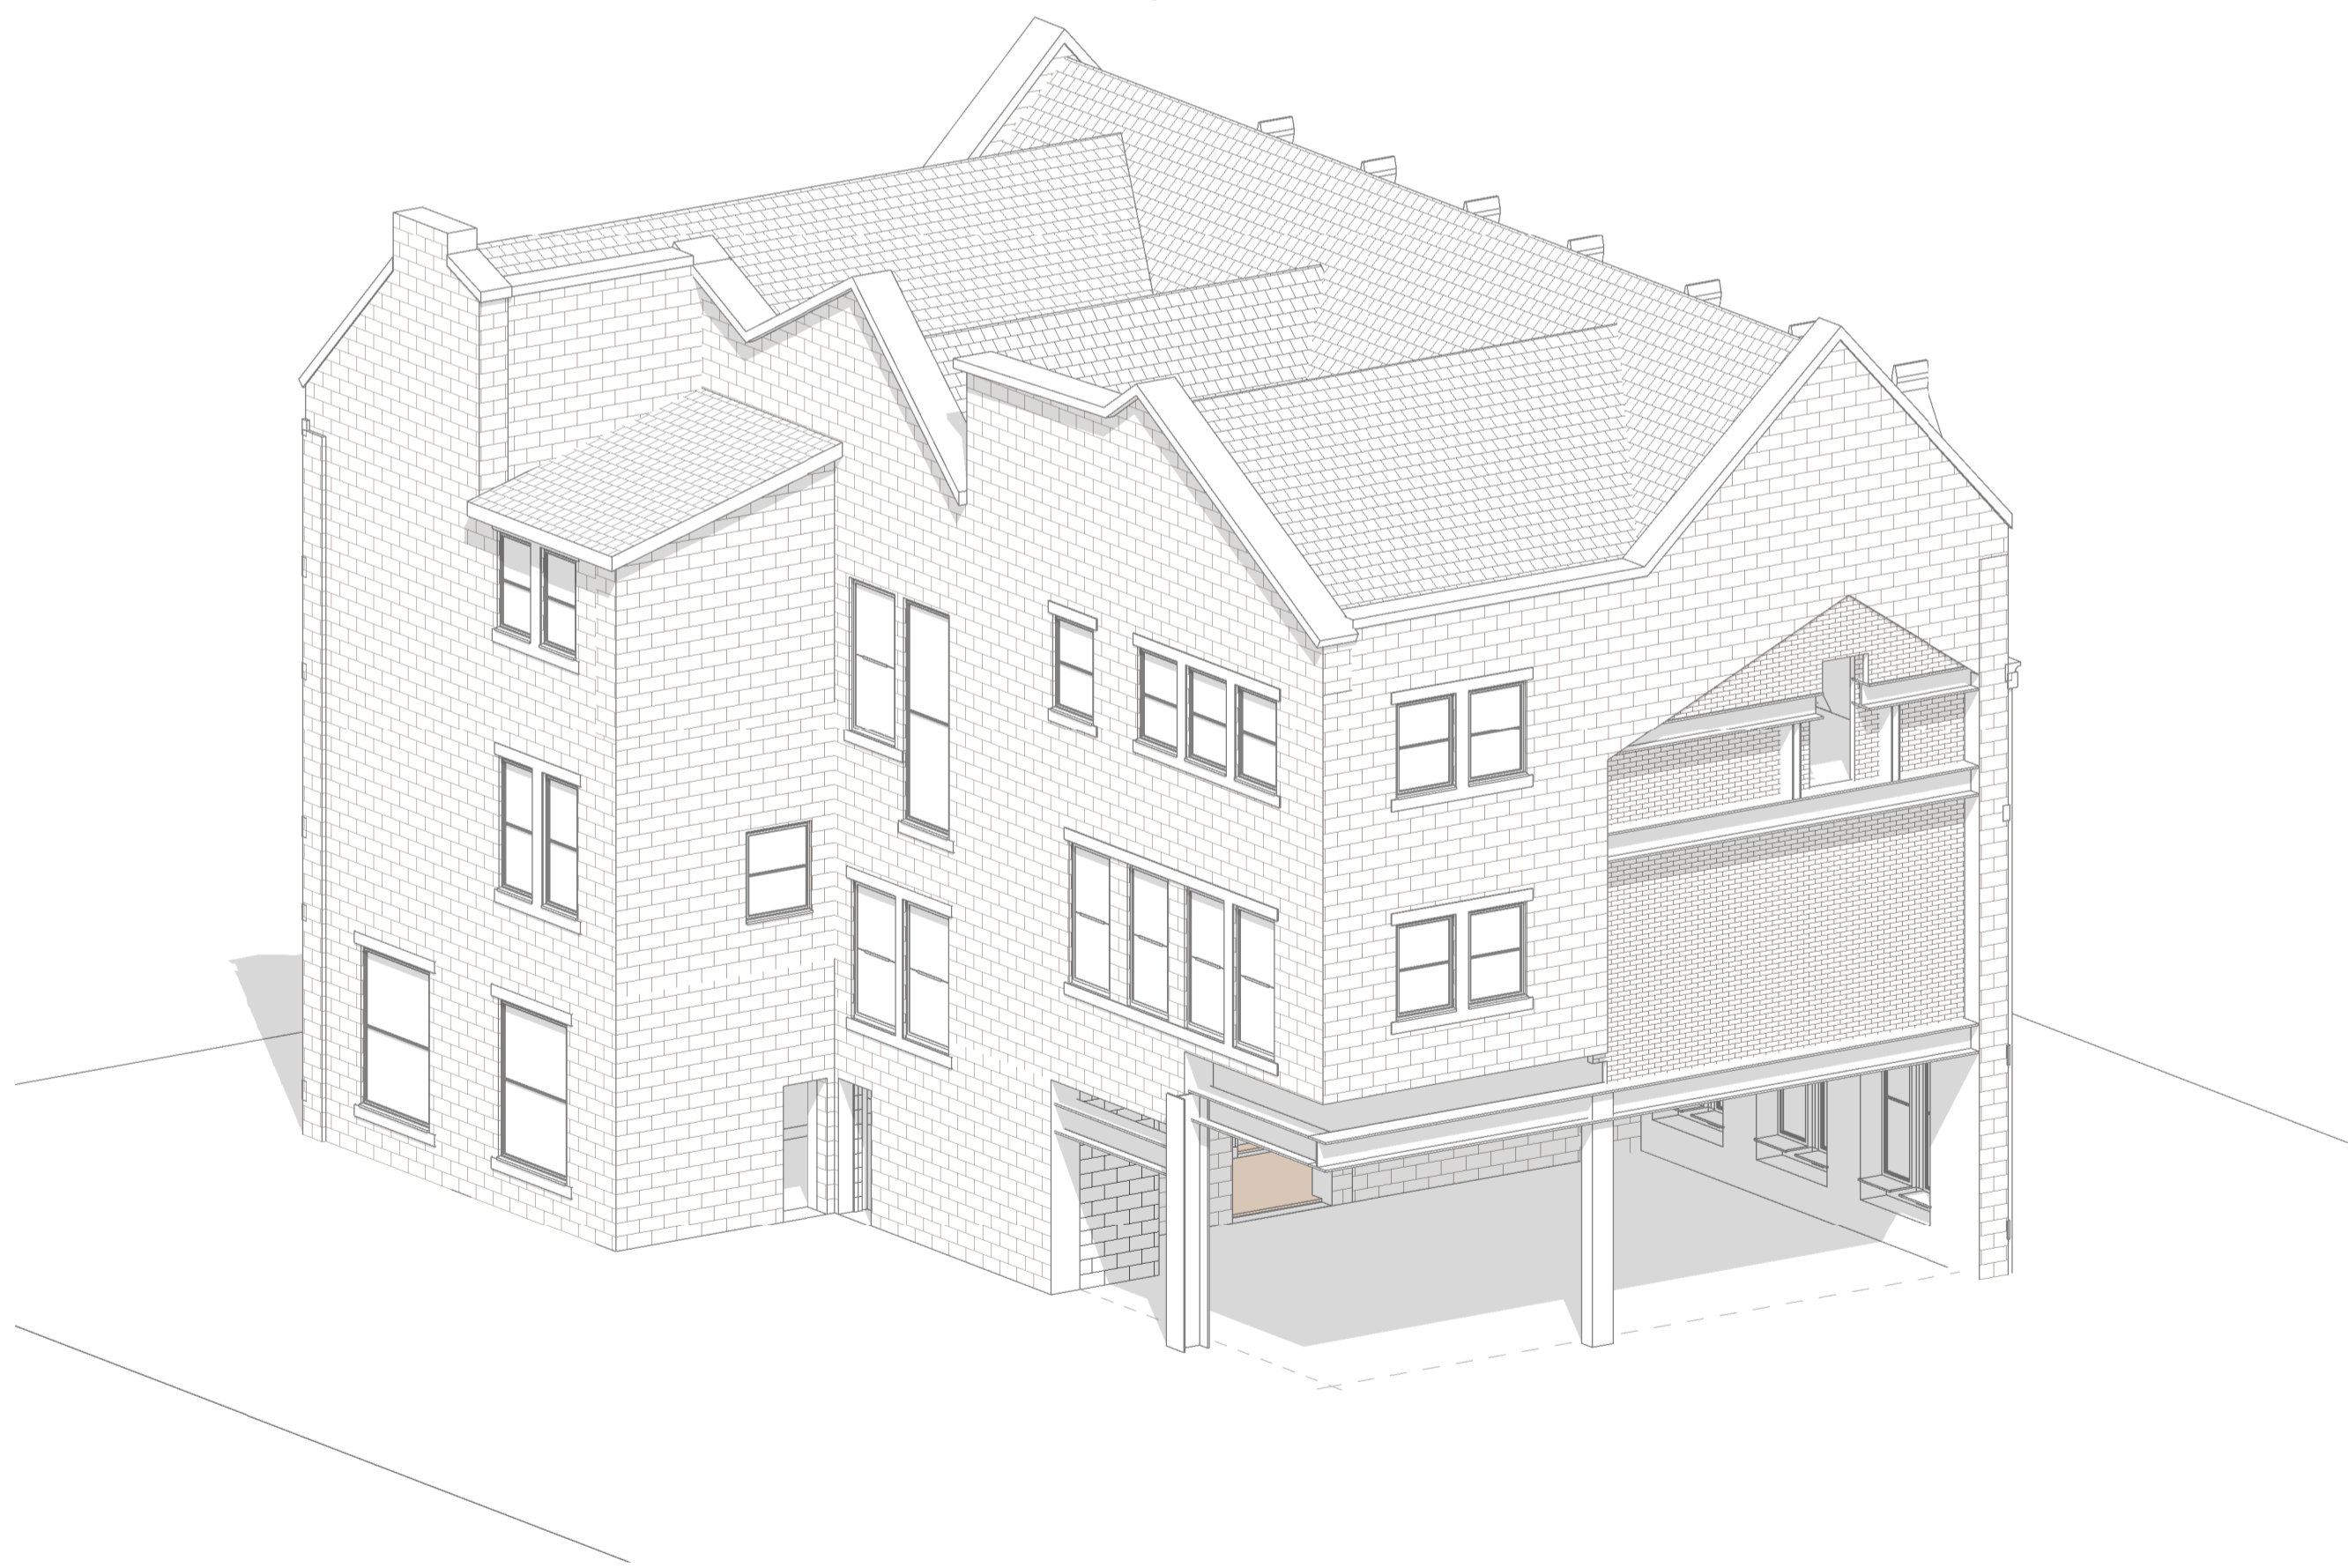

① 3D - Retained Elements of Gable End

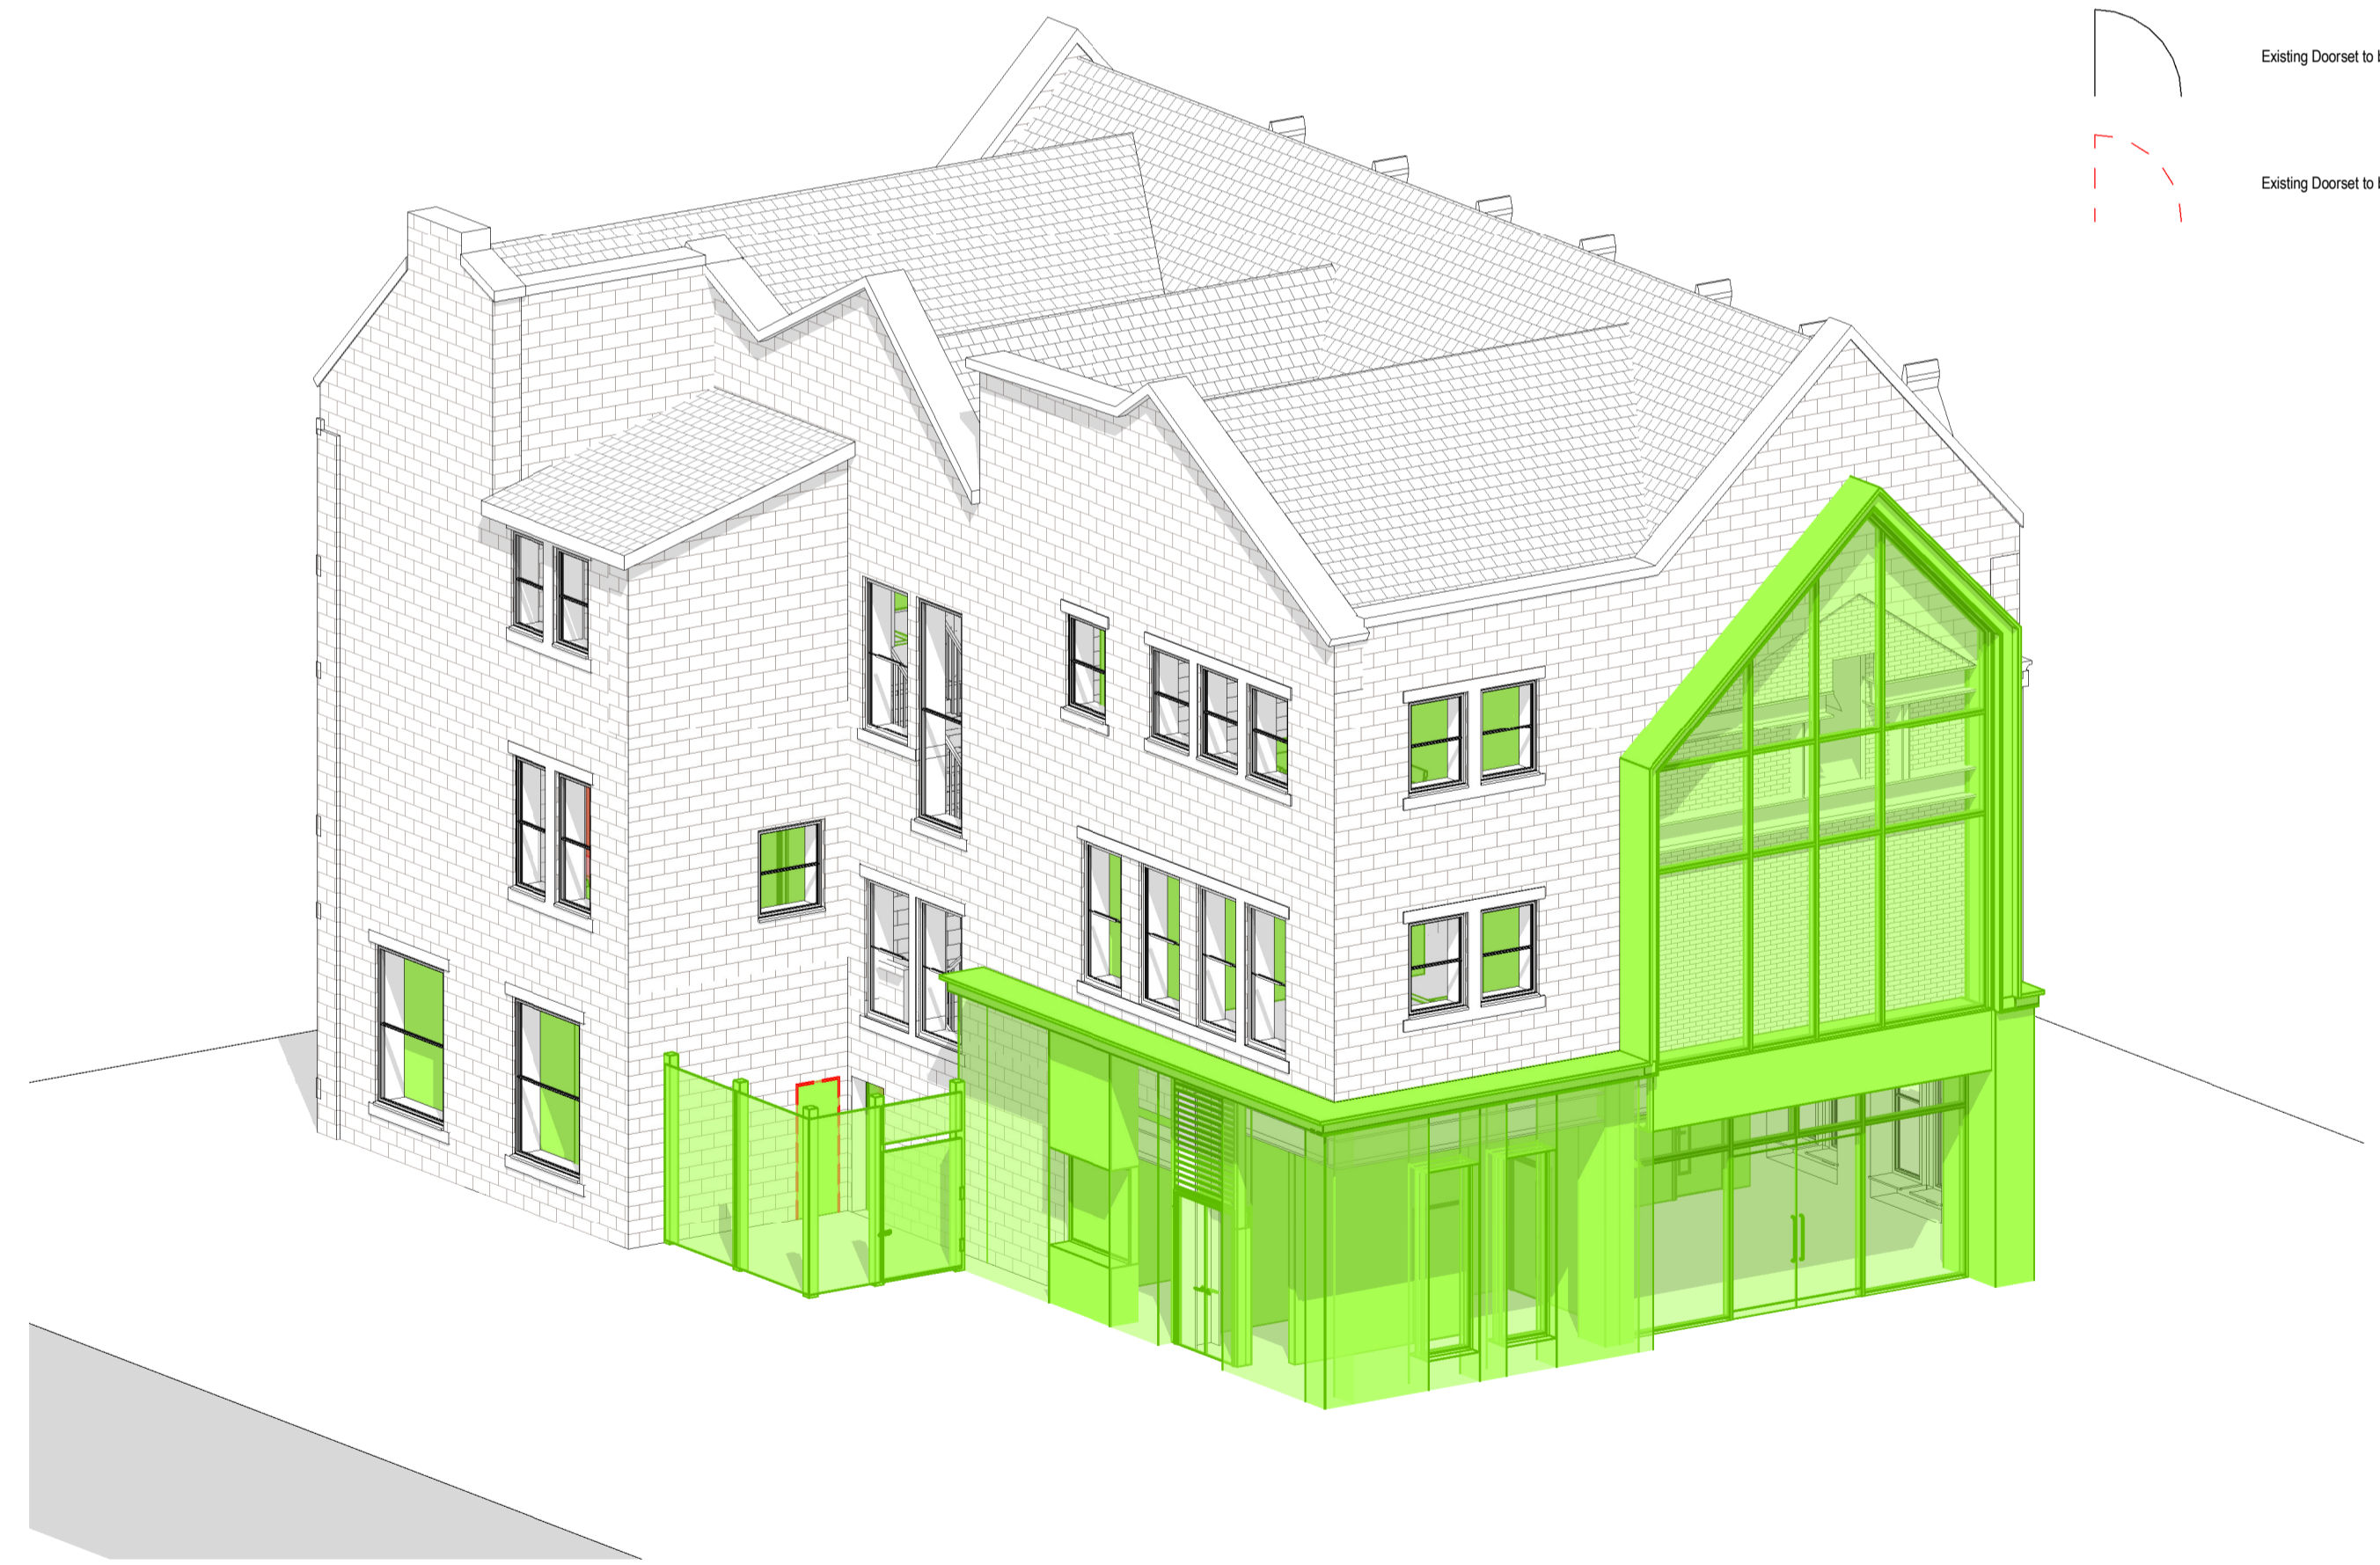

④ 3D - Proposed Gable End Treatment - Existing and Proposed

GENERAL NOTES:
 DAY Architectural Ltd accepts no responsibility for any costs, losses or claims whatsoever arising from these drawings, specifications and related documents unless there is full compliance with the Client or any unauthorised user of the following:
 1 All boundaries, dimensions and levels are to be checked on site before construction and any discrepancies reported to the Architect / Designer.
 2 Partial Service: Any discrepancies with site or other information is to be advised to the Architect / Designer and direction and / or approval is to be sought before the implementation of the detail.
 3 Block and site plans are reproduced under license from the Ordnance Survey.
 4 Do not scale this drawing.
 5 For the purpose of coordination, all relevant parties must check this information prior to implementation and report any discrepancies to the Architect / Designer.

P1	PLANNING ISSUE	24/07/17
REV	DESCRIPTION	DATE

CLIENT	RTB Partnership	
PROJECT	Rawtinstall Bus Station and Town Hall Refurbishment	

DRAWING		
Gable End Sketch - 3Ds		
SCALE	1 : 20	PAPER SIZE
DATE	07/19/17	A1
DAY DRAWING No.	SK-TH-10	DRAWN BY
		DKC
		REVISION
		P1
		PROJECT No.
		319-15
DRAWING STATUS		
PLANNING ISSUE		
Information contained on this drawing is the sole copyright of DAY Architectural Ltd. and is not to be reproduced without their permission.		



DAY ARCHITECTURAL LTD
 STUDIO 6
 SWAN SQUARE
 13 SWAN STREET
 MANCHESTER
 M4 5JY
 T: 0161 8349703
 E: info@day-architectural.com
 W: www.day-architectural.com