



EXISTING SITE PLAN | SCALE 1:200
(Inc. Topographical Survey)

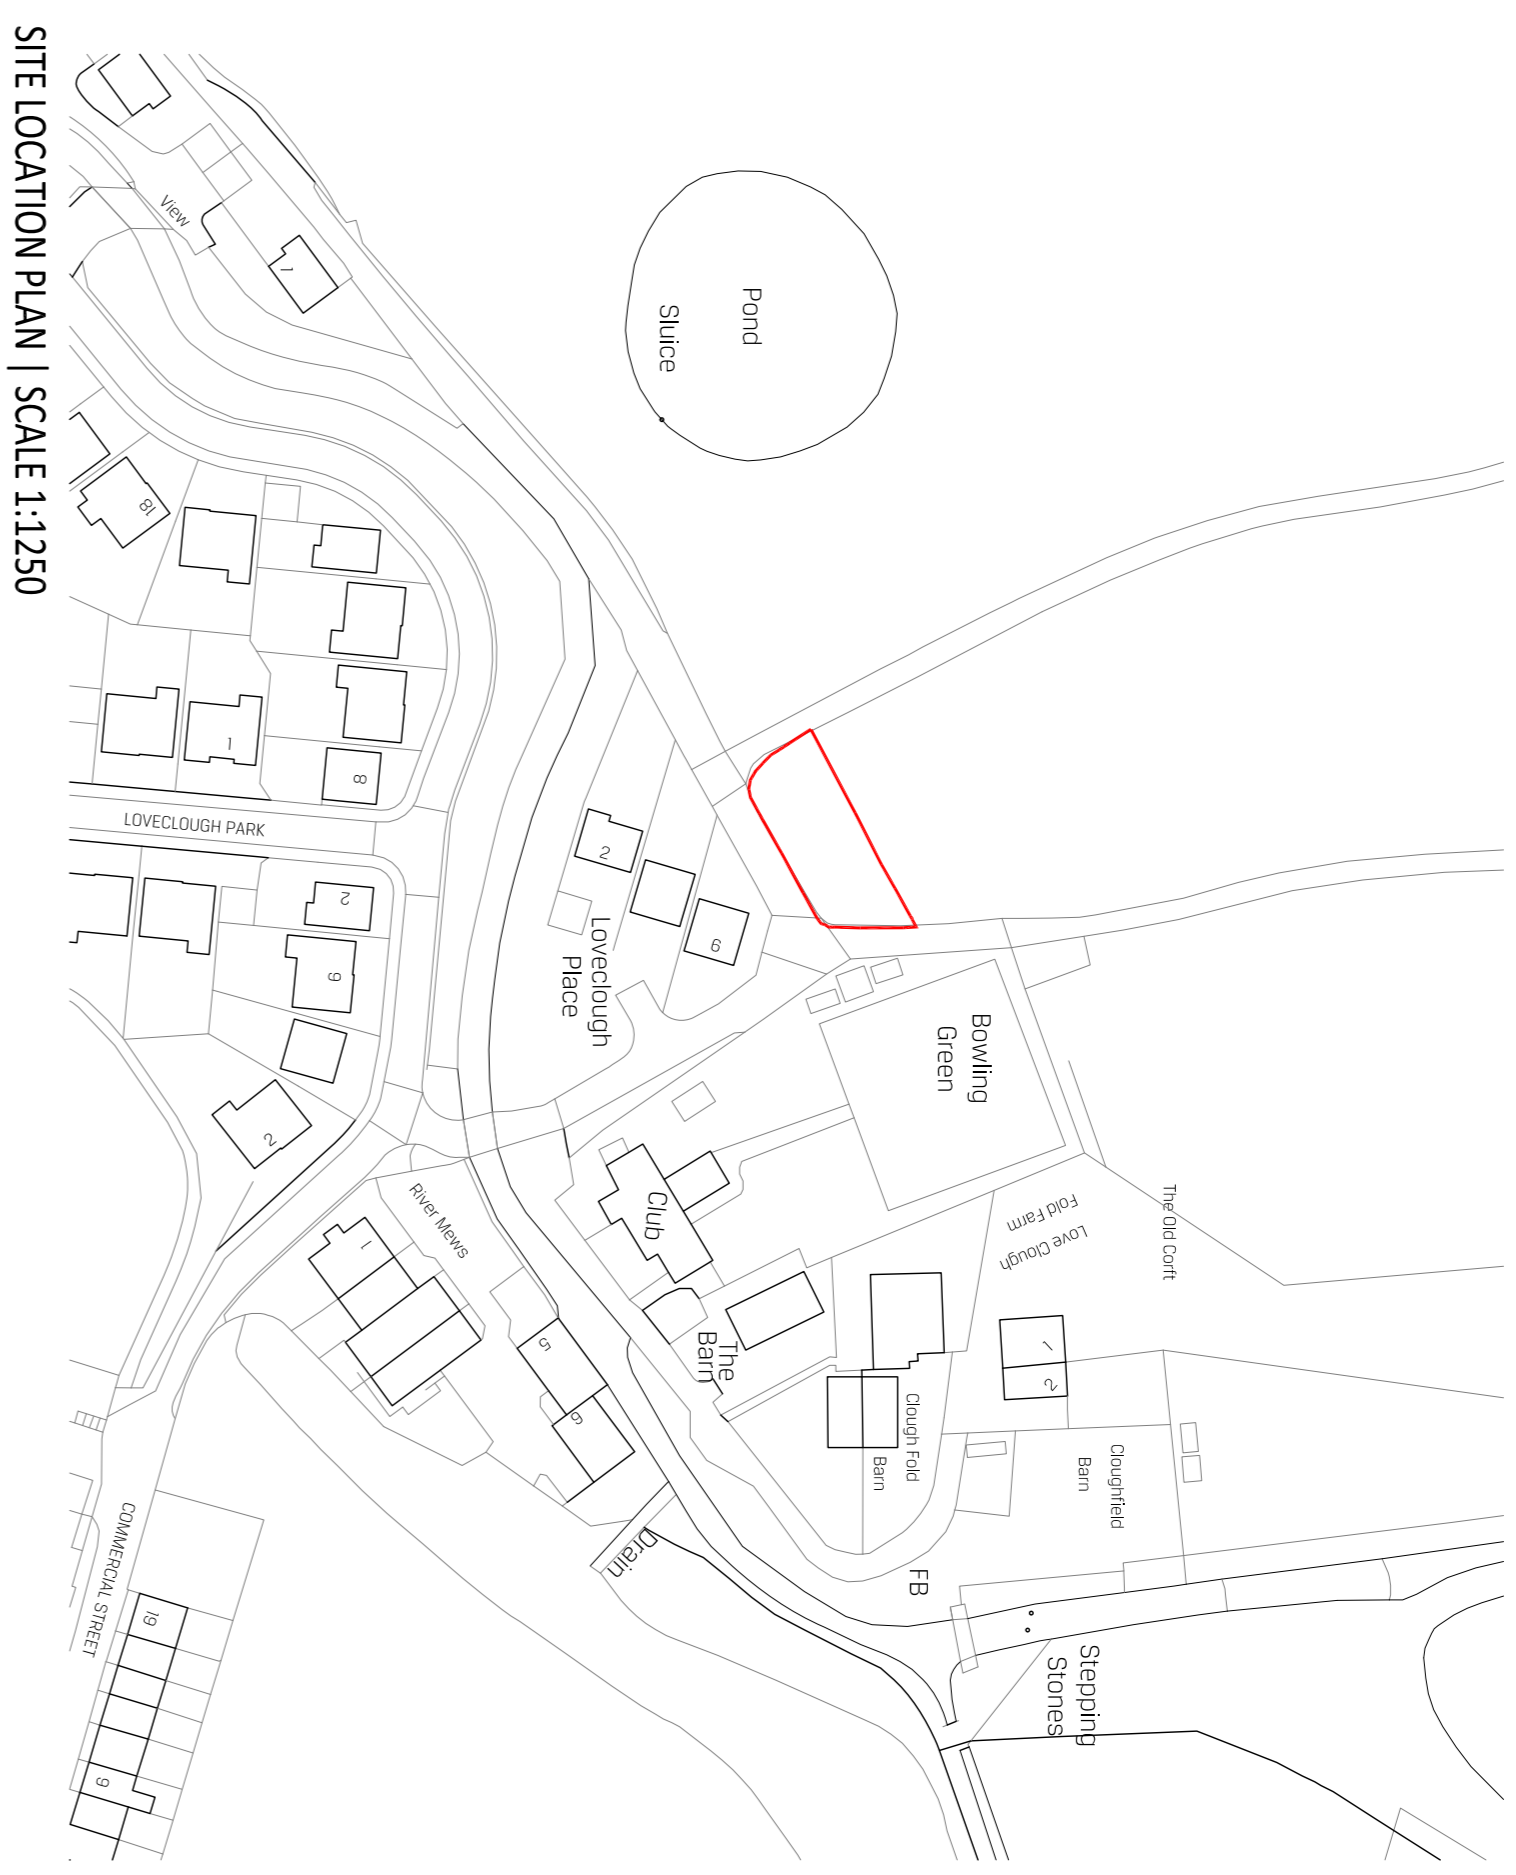

SITE LOCATION PLAN | SCALE 1:1250

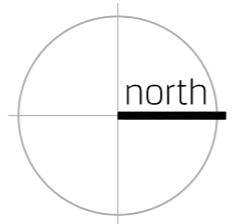


Client	TREVOR ASHWORTH
Project	LOVECLOUGH TWO DWELLINGS
Title	SITE LOCATION PLAN AND EXISTING SITE PLAN
Scale	Varies @ A1 Status. PLANNING
Project No.	AF104 DWG No B100 Rev
Date	JUNE 2017




Email: info@architectfolk.com Ww: www.architectfolk.com


© Copyright all rights reserved. Do Not Scale! This drawing, ALL dimensions are in millimetres unless stated otherwise. ALL dimensions must be checked on site prior to construction and any discrepancies reported to the architect.

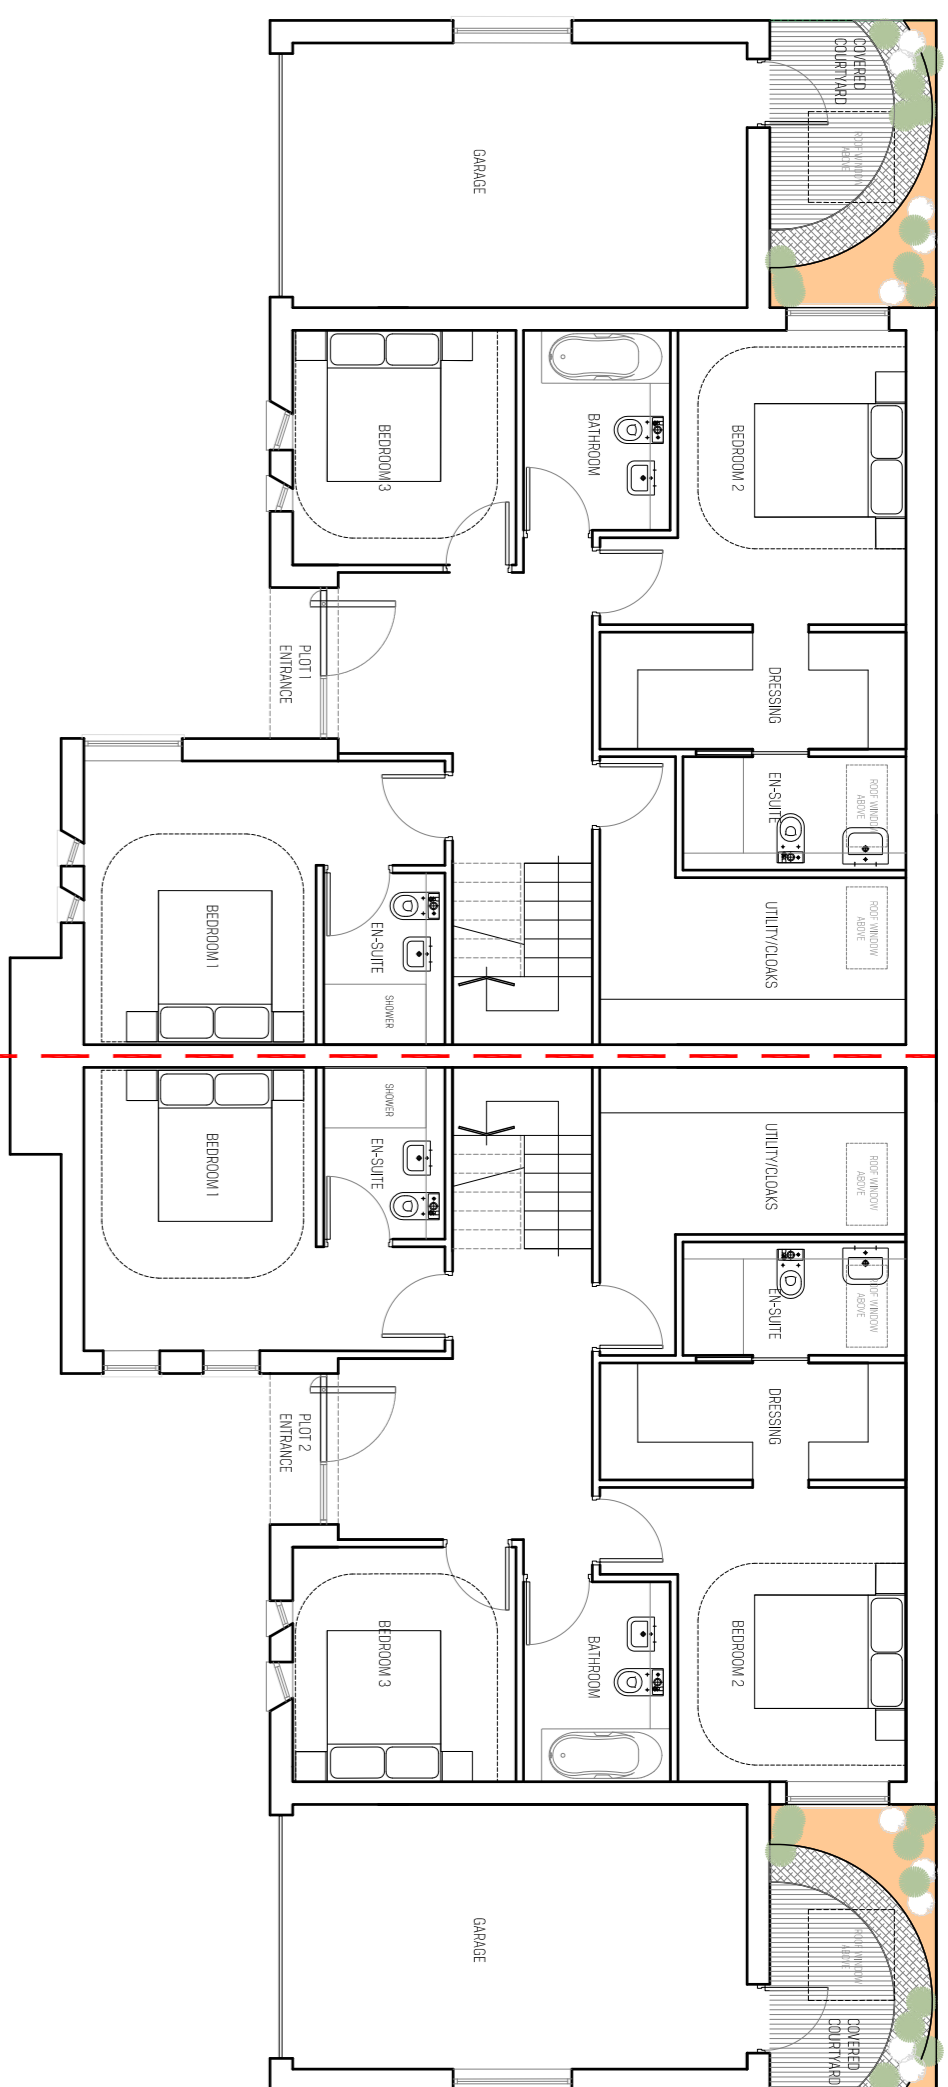


PROPOSED GROUND FLOOR PLAN | SCALE 1:100

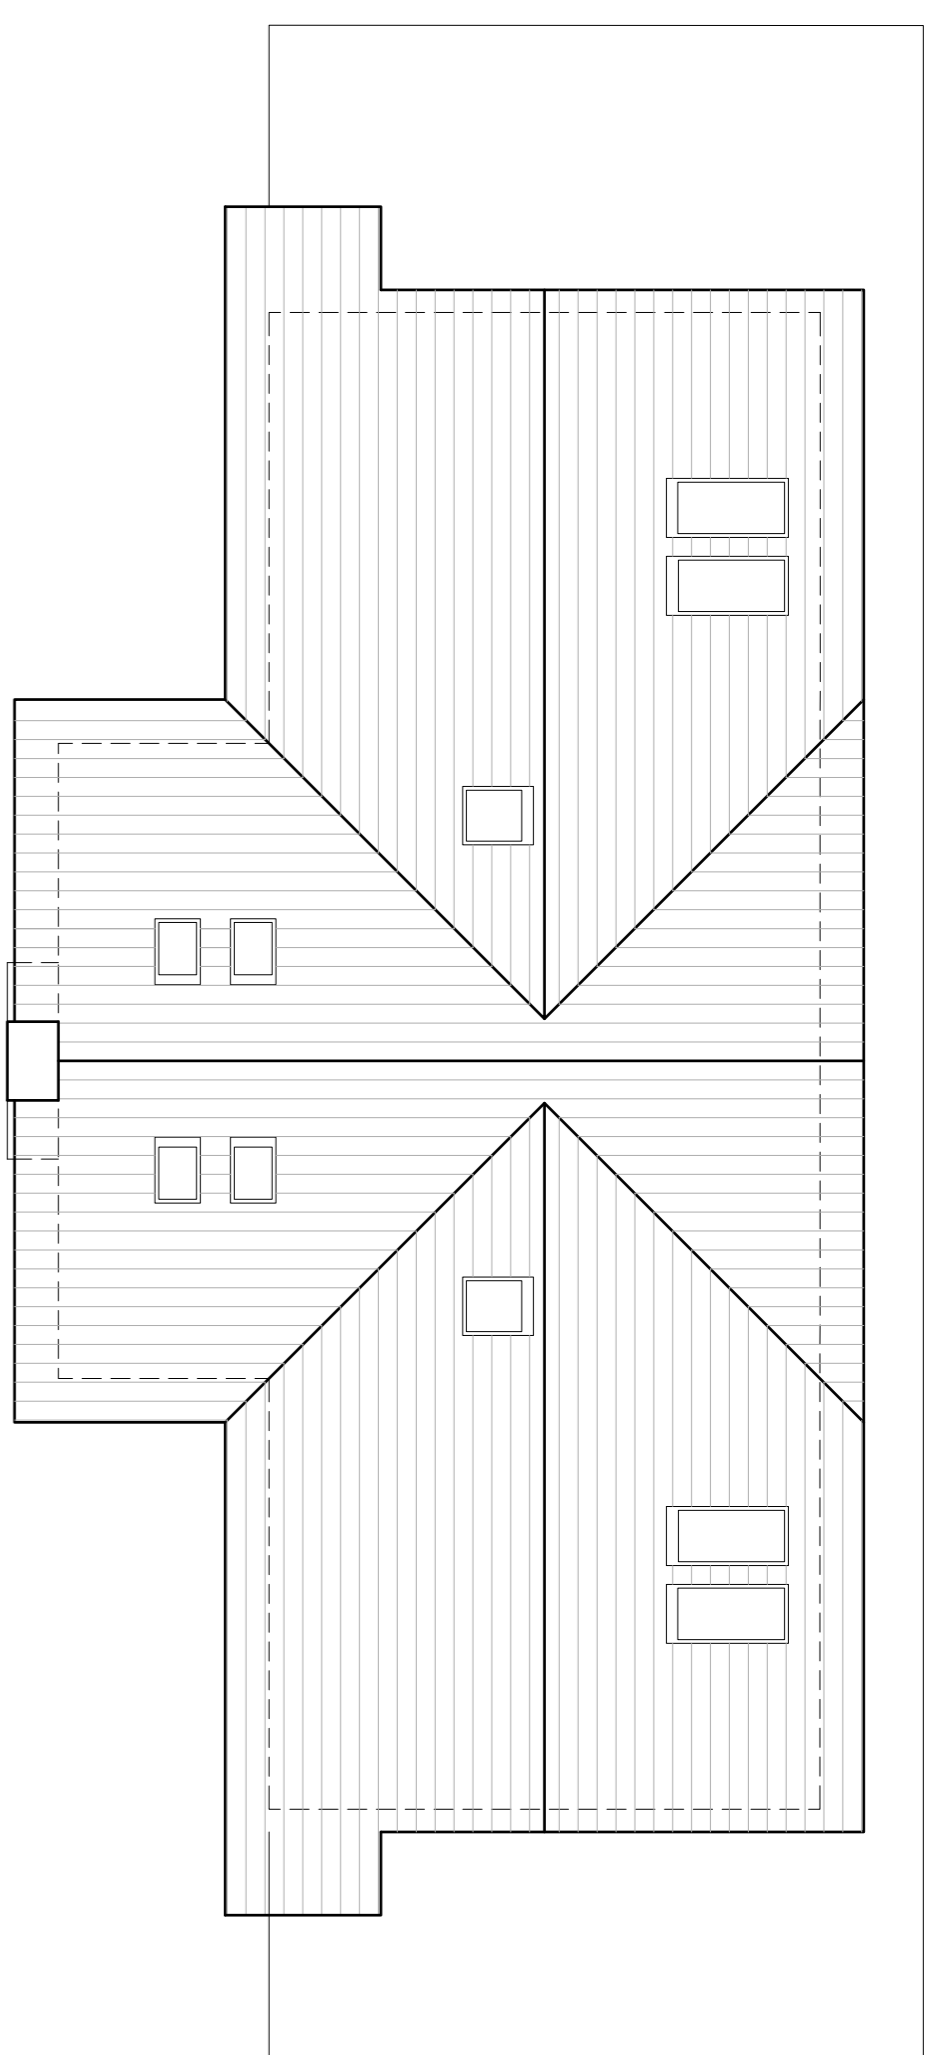

PROPOSED ROOF PLAN | SCALE 1:100

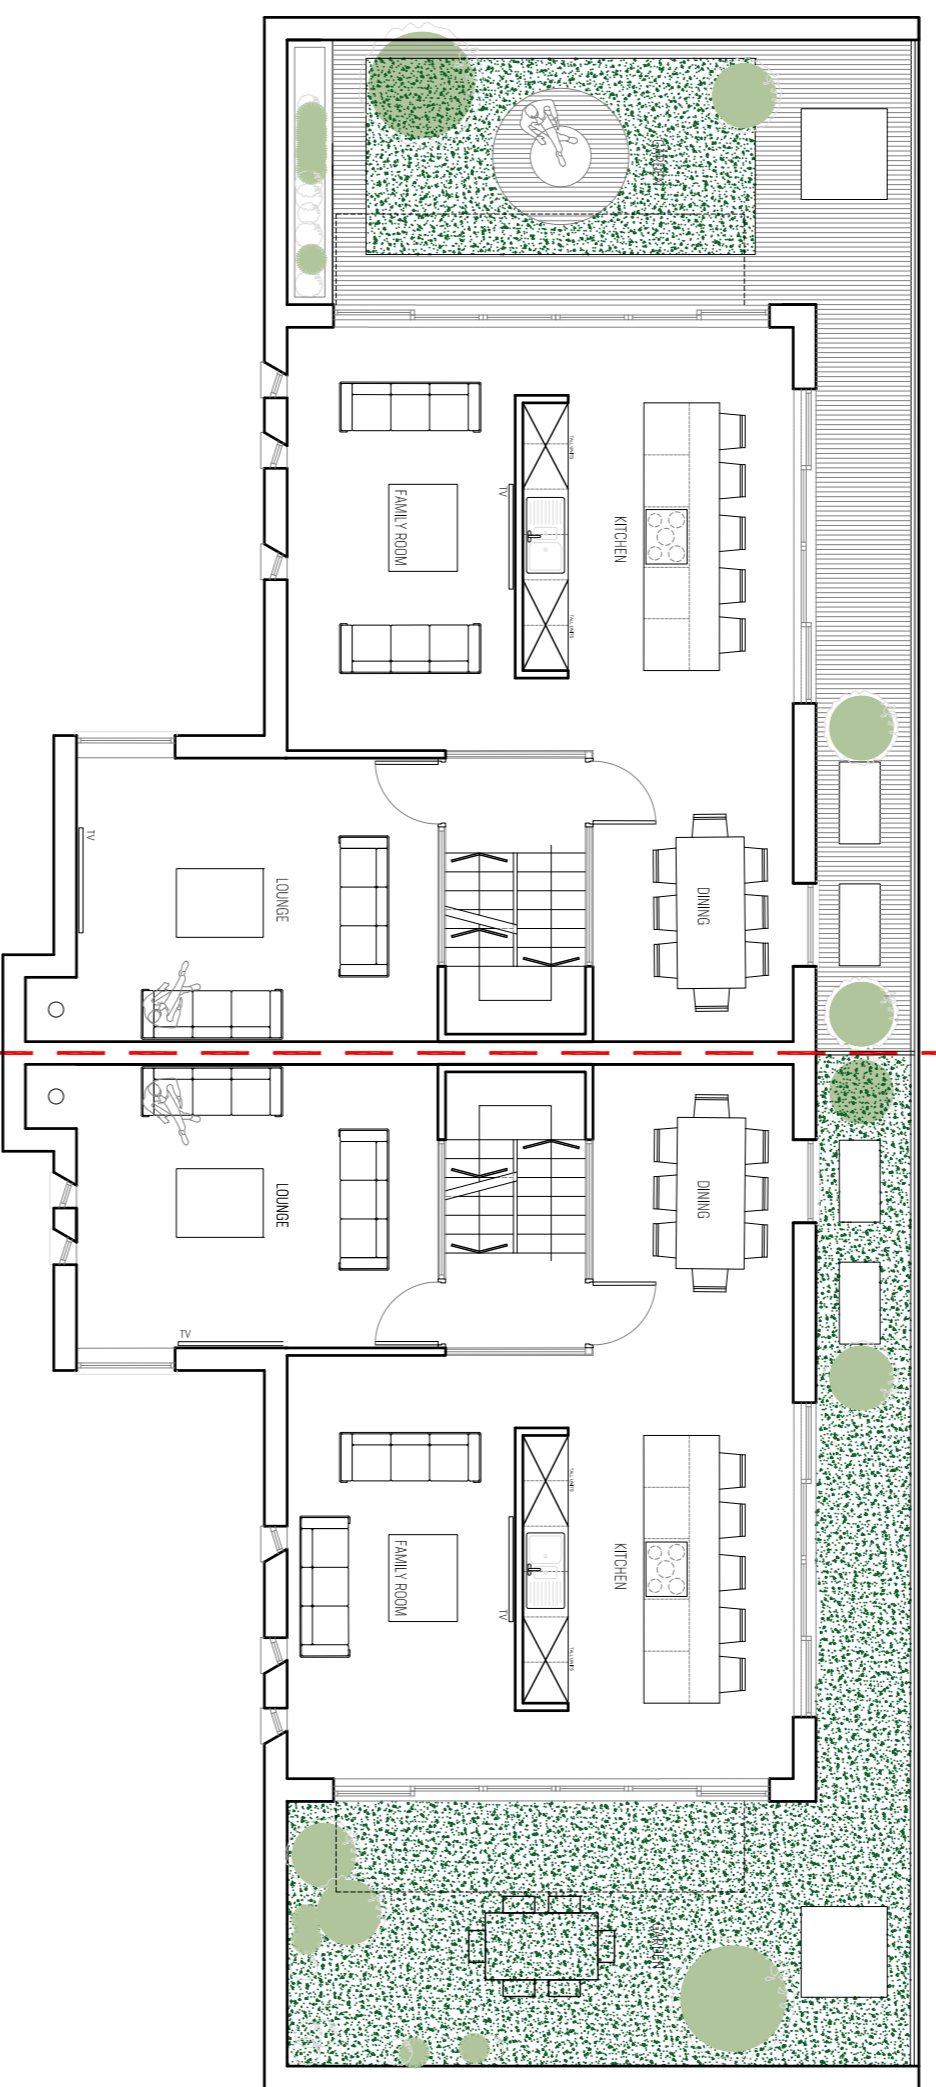


PROPOSED FIRST FLOOR PLAN | SCALE 1:100

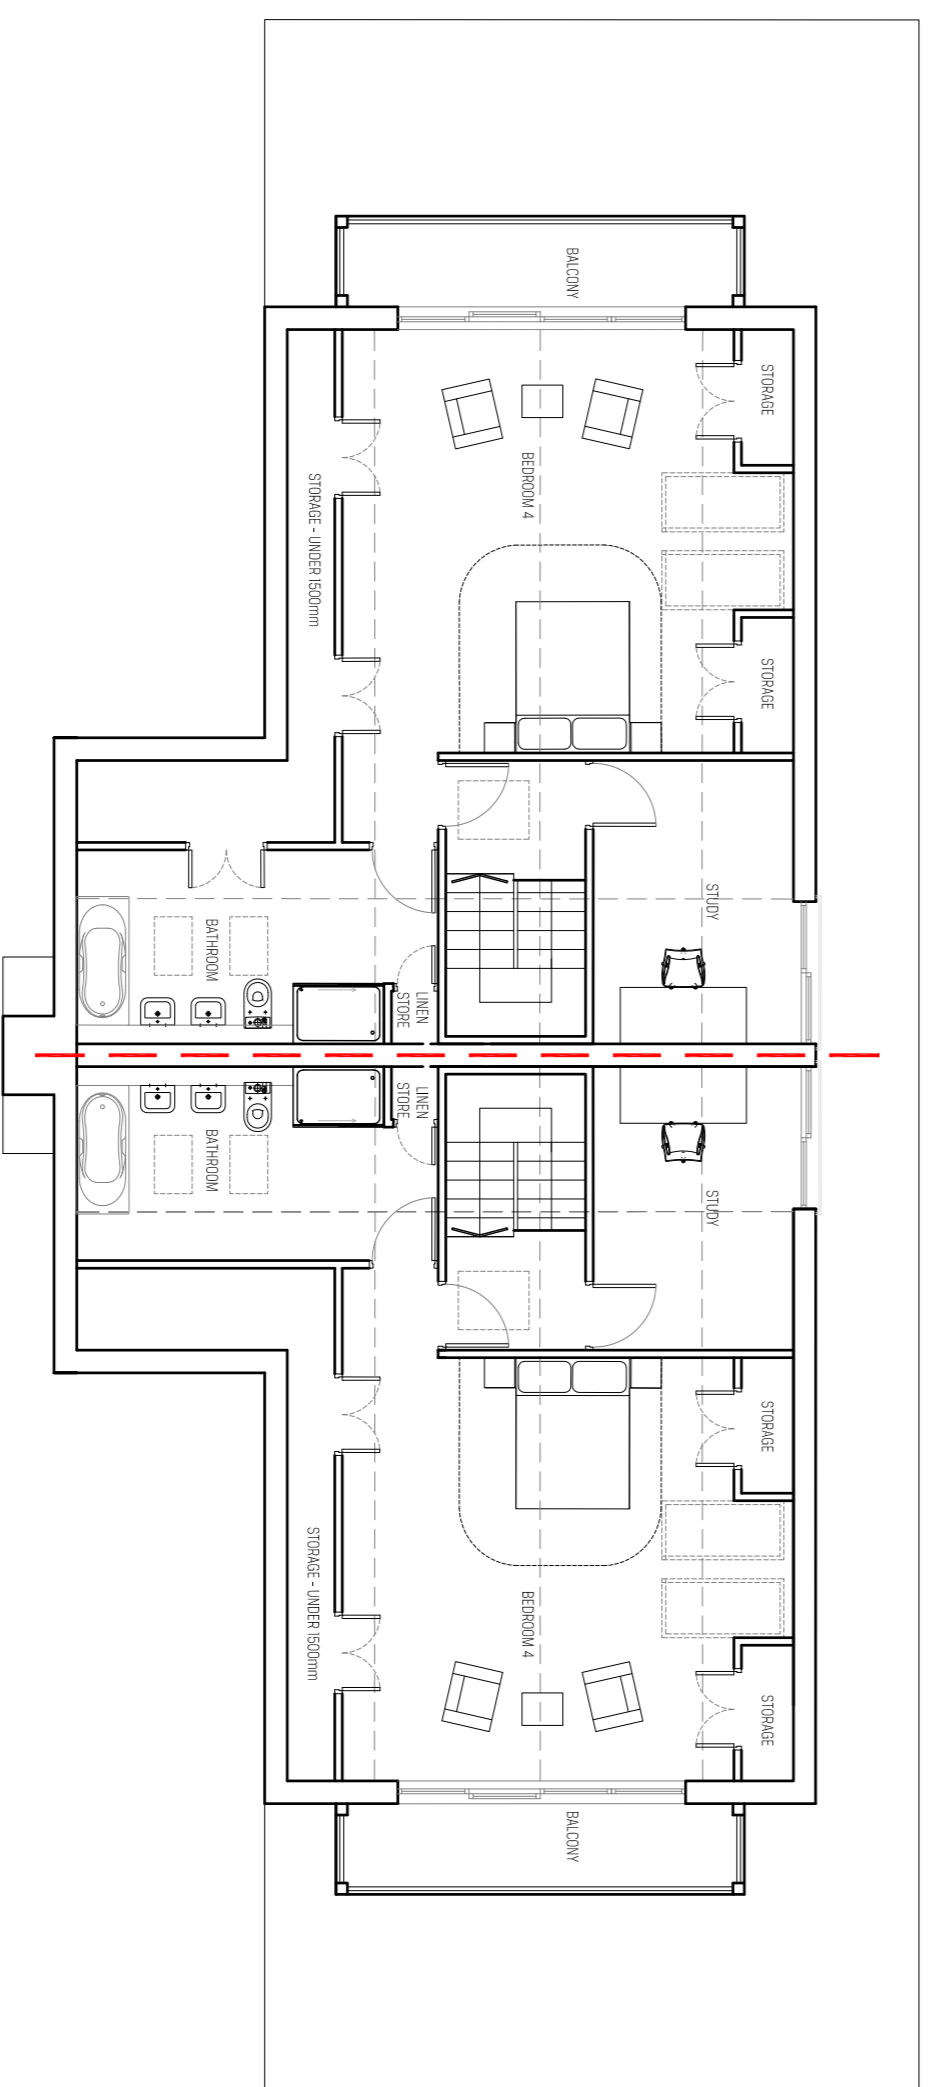

PROPOSED SECOND FLOOR PLAN | SCALE 1:100




PROPOSED SITE PLAN | SCALE 1:200

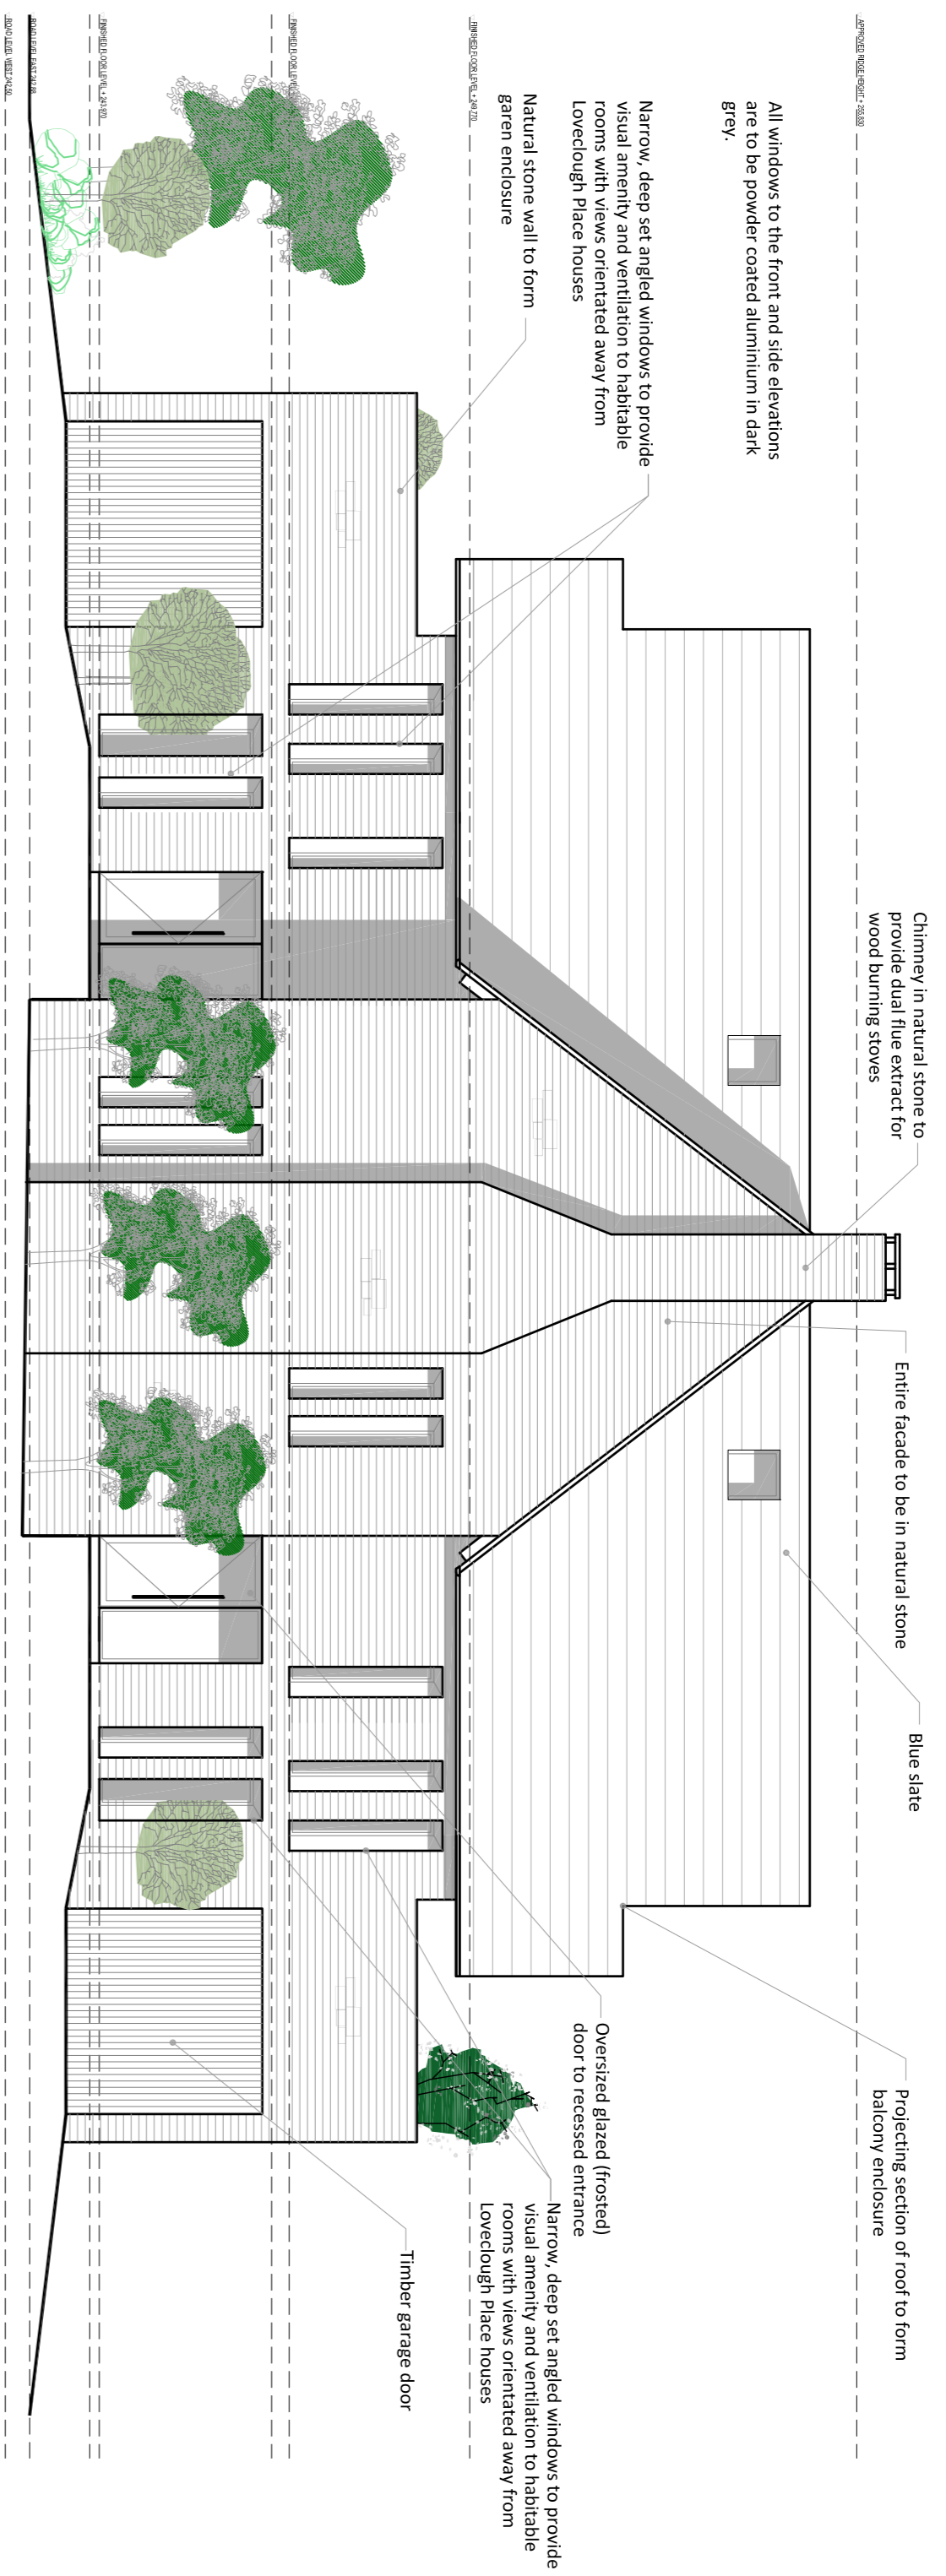


PROPOSED FRONT ELEVATION | SCALE 1:100



PROPOSED WEST ELEVATION | SCALE 1:100

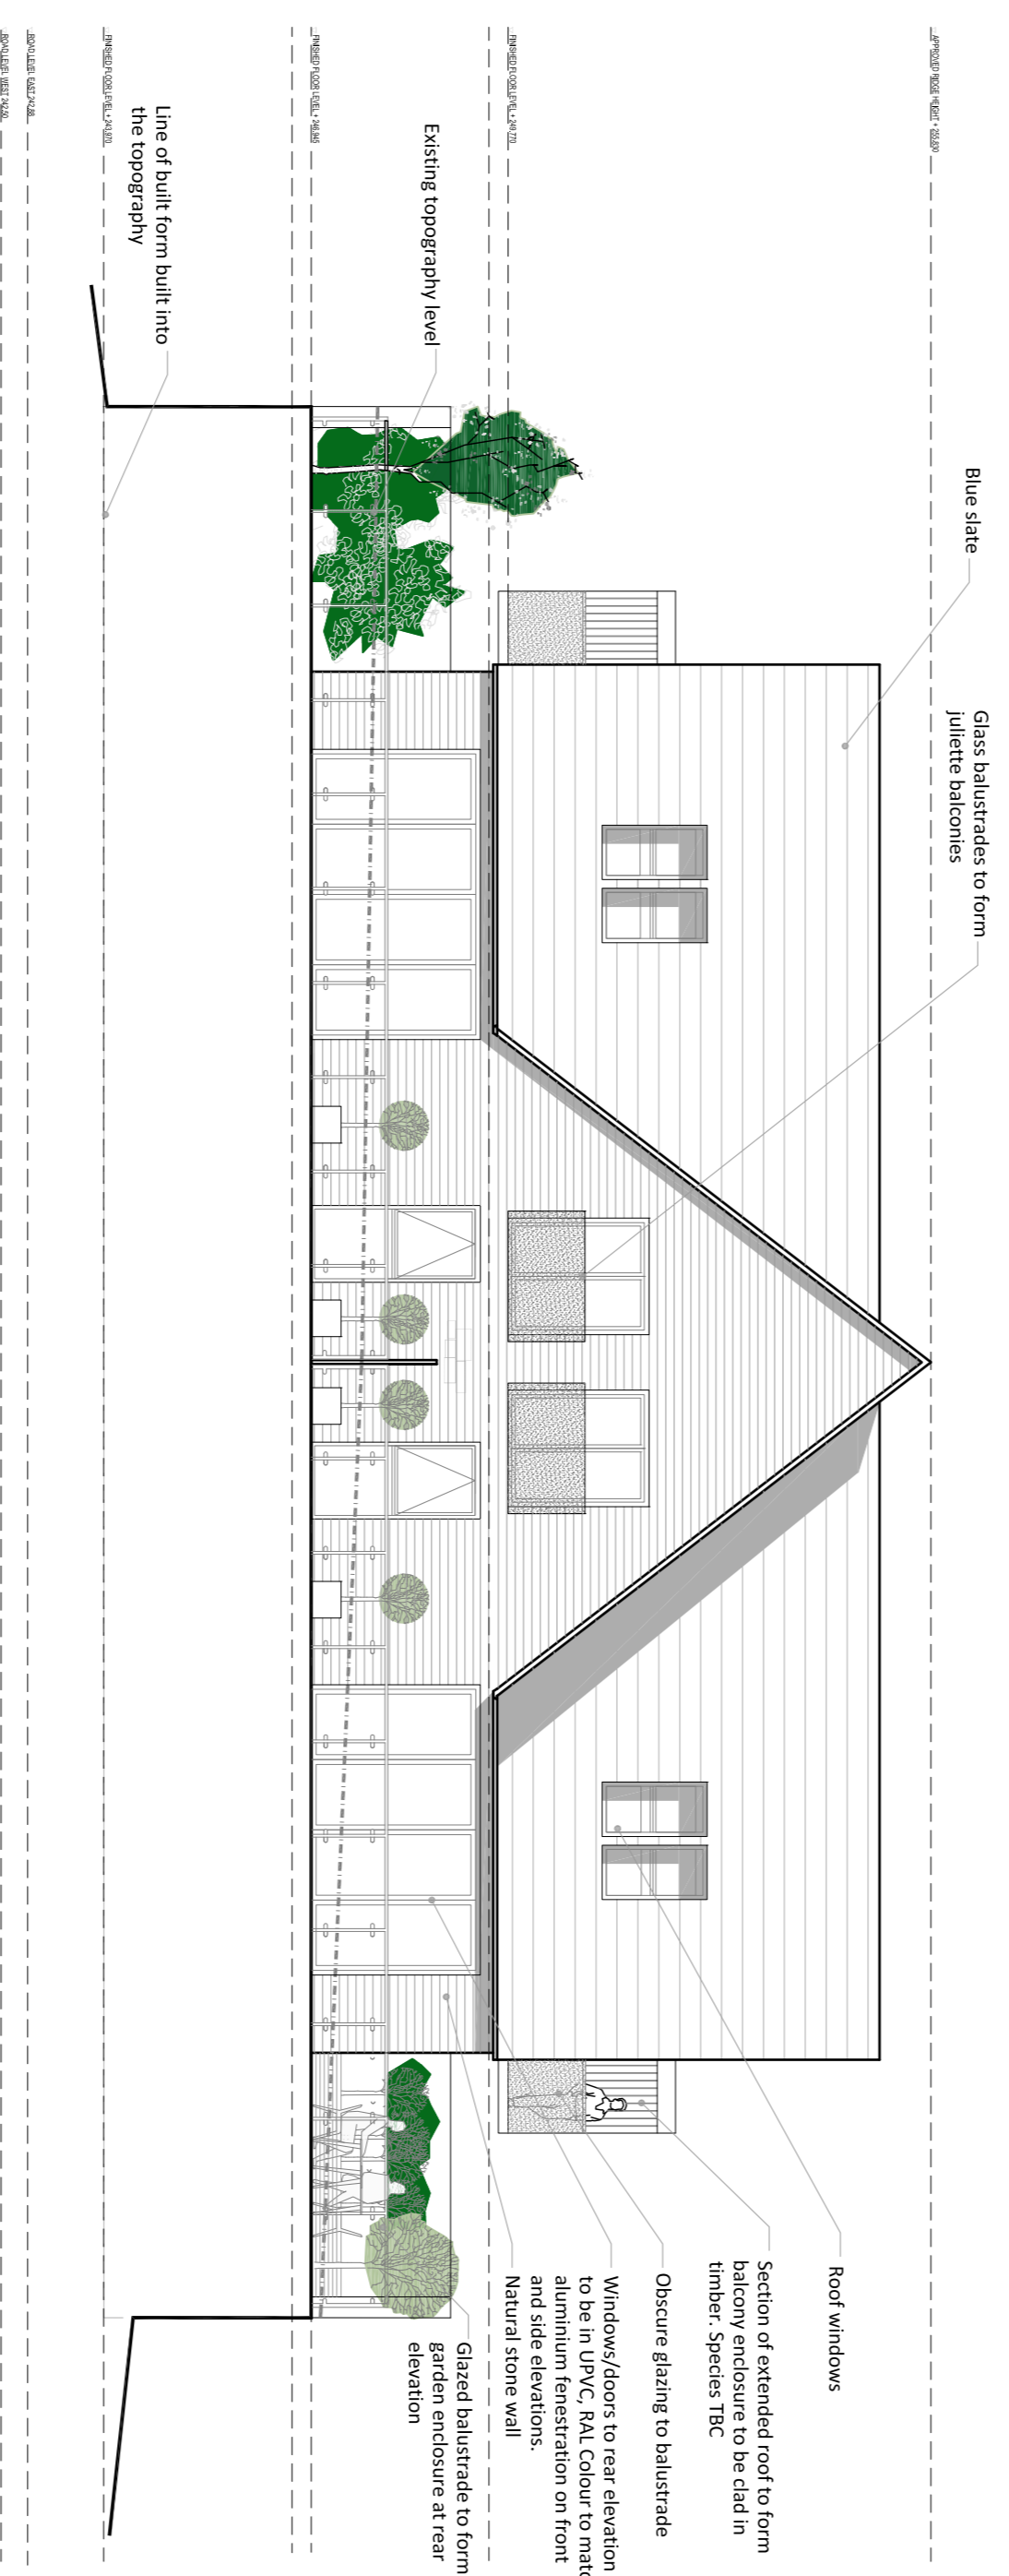

PROPOSED REAR ELEVATION | SCALE 1:100

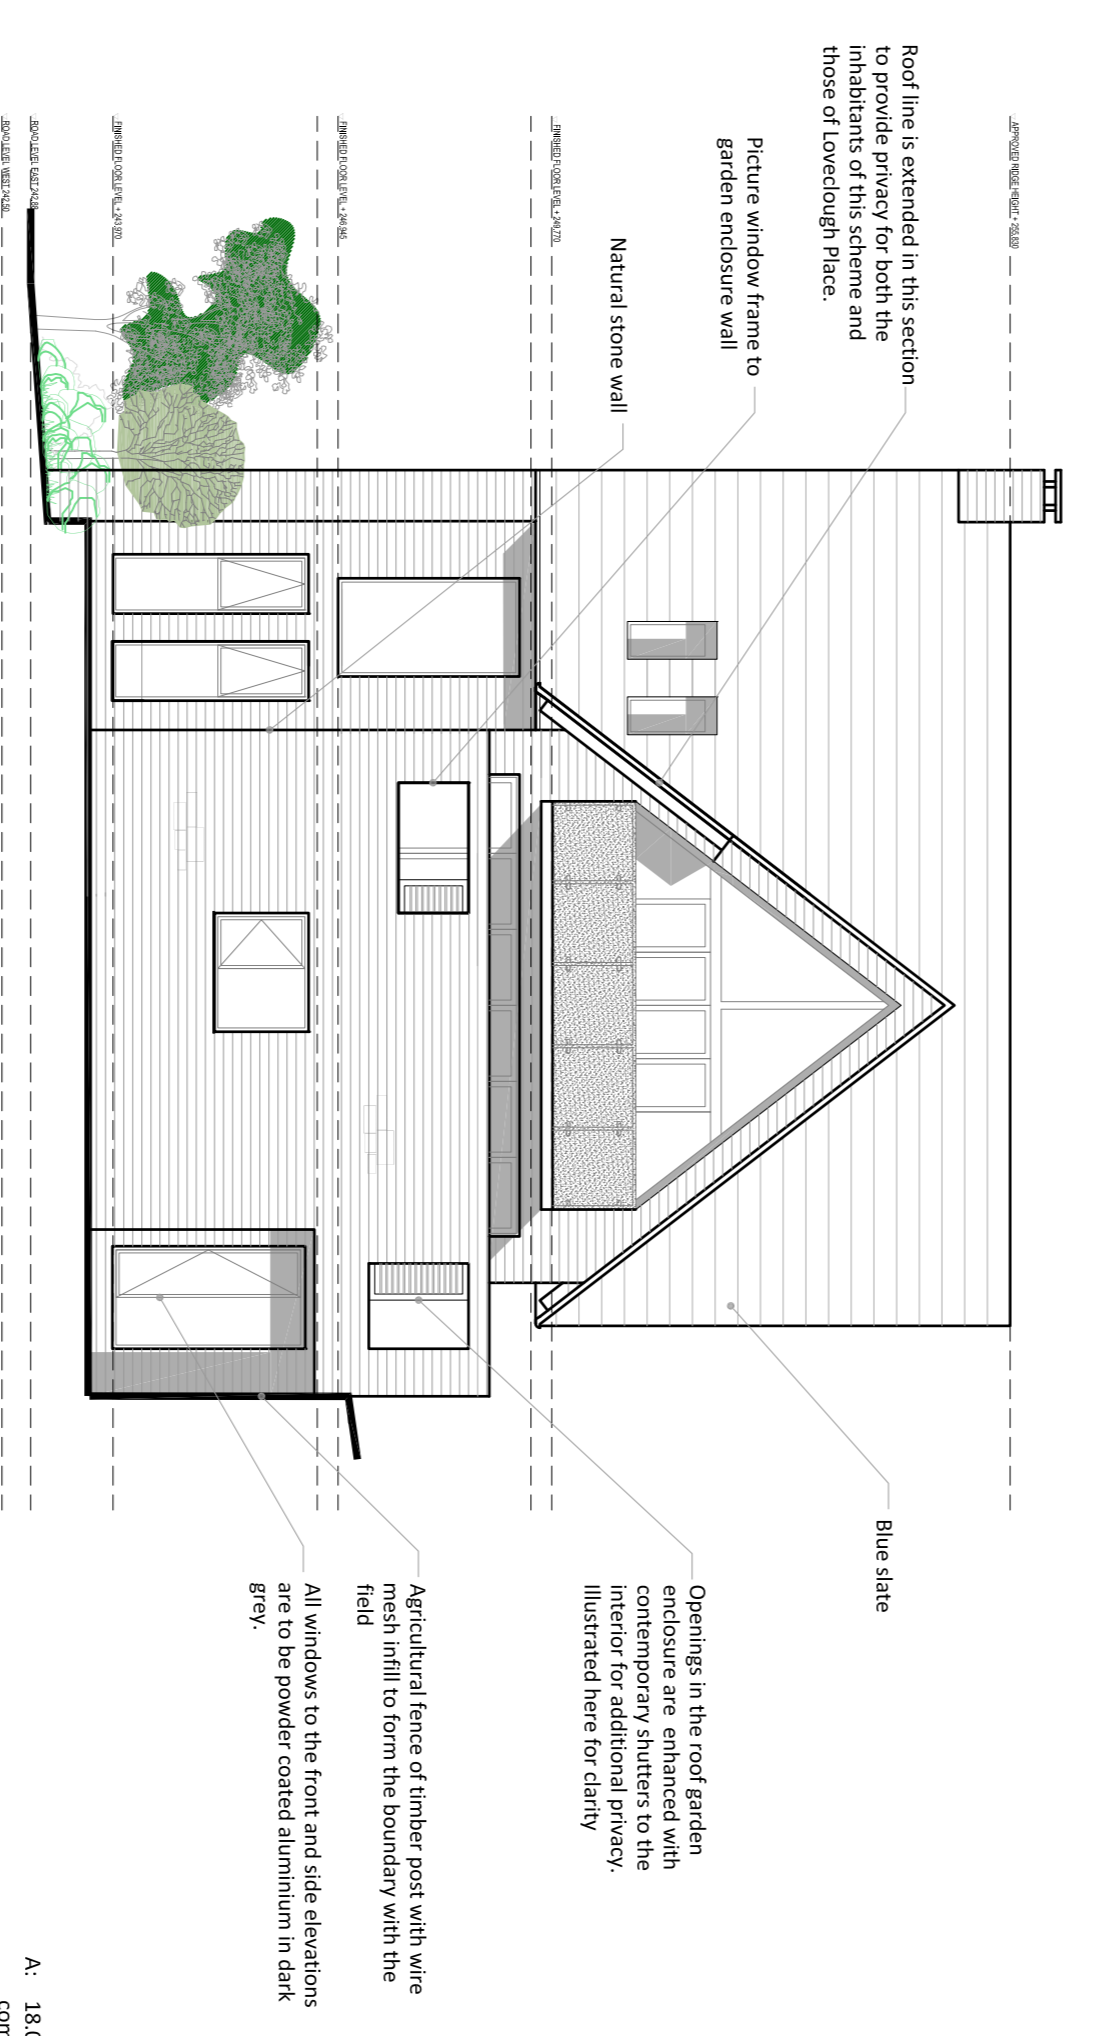

PROPOSED EAST ELEVATION | SCALE 1:100


A - 18.09.17 Revisions to fenestration and balconies following comments from planning/consultees:

Client	TREVOR ASHWORTH
Project	LOVELOUGH TWO DWELLINGS
Title	PROPOSED ELEVATIONS
Scale	Varies @ A1 Status PLANNING
Project No.	AF104 Dwg. No. B102 Rev A
Date	JUNE 2017




Email: info@architectfolk.com W: www.architectfolk.com


© Copyright all rights reserved. Do Not Scale This Drawing. All dimensions are in millimetres unless stated otherwise. All dimensions must be checked on site prior to construction and any discrepancies reported to the architect.

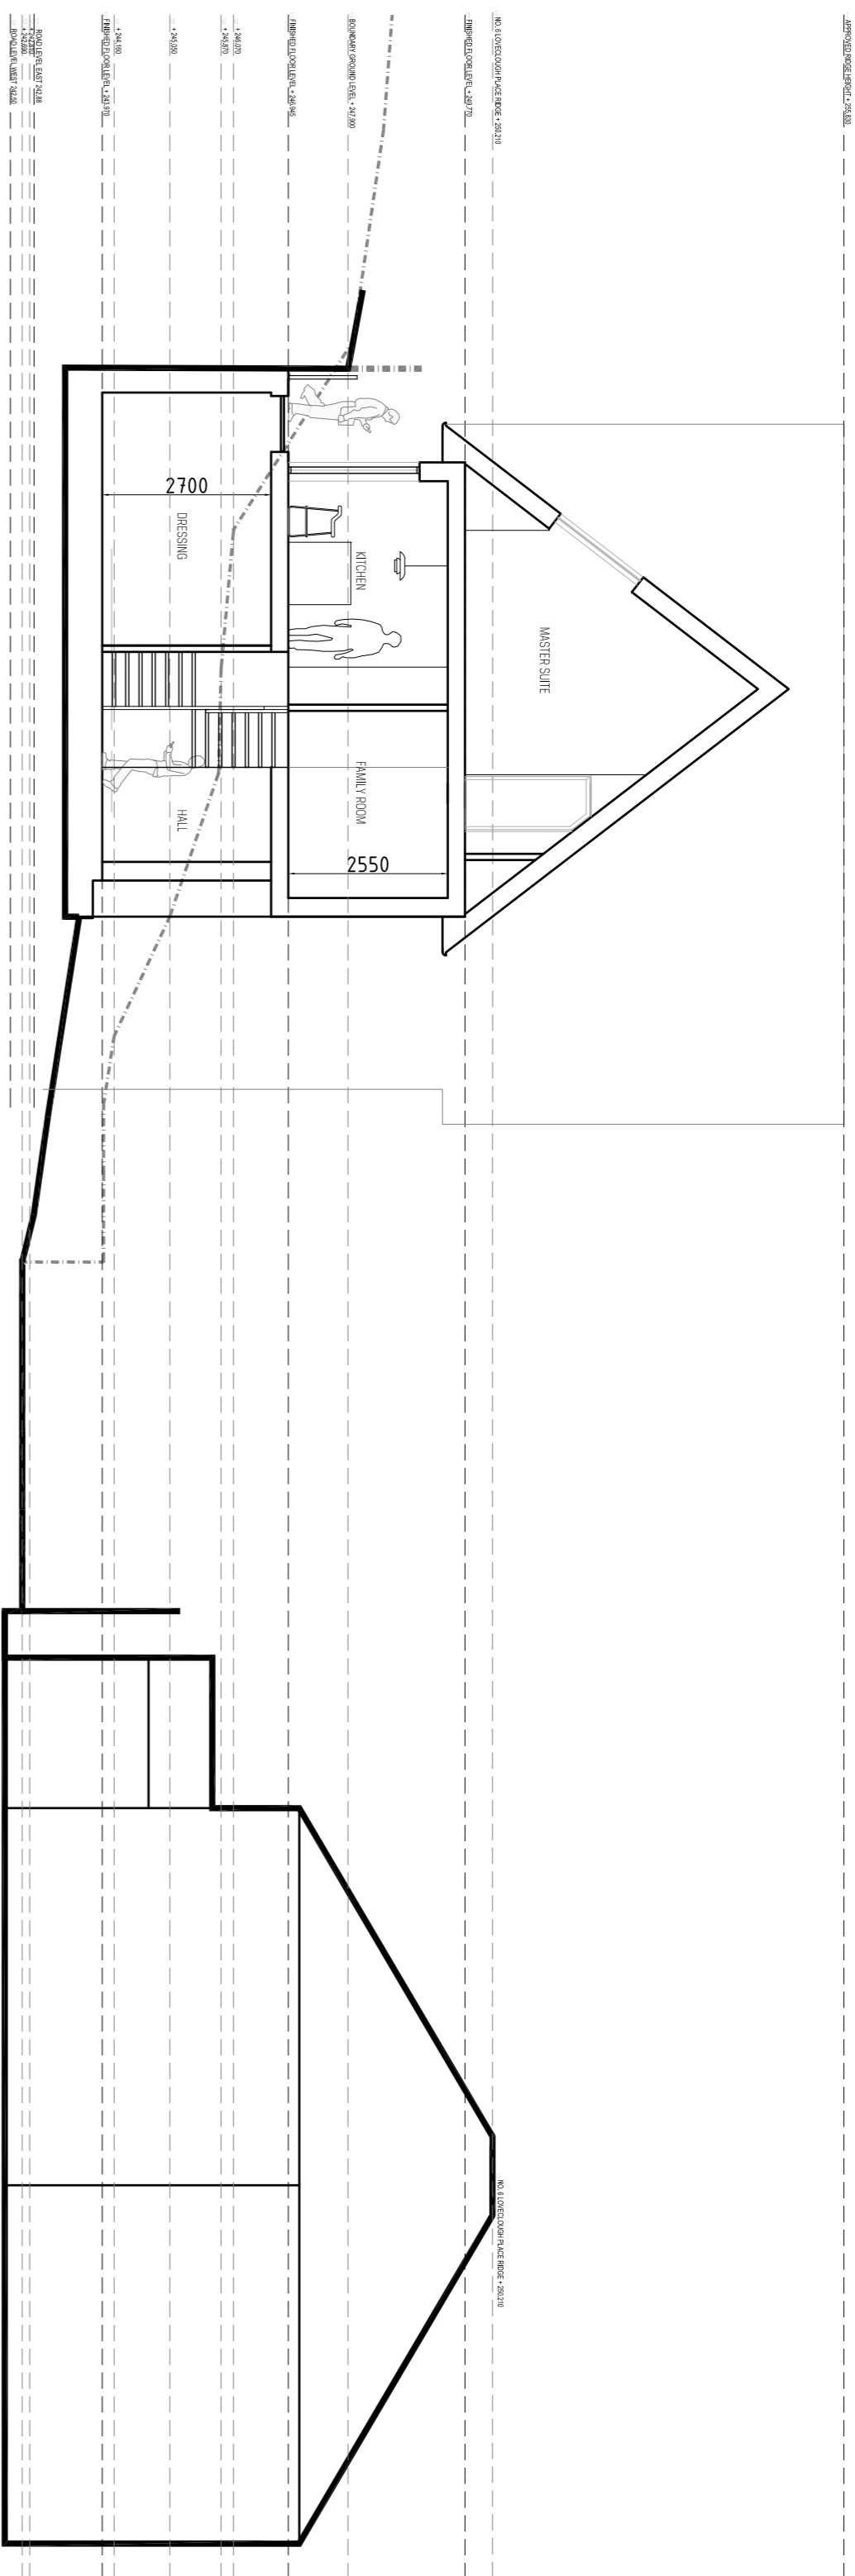

SECTION AA | SCALE 1:100

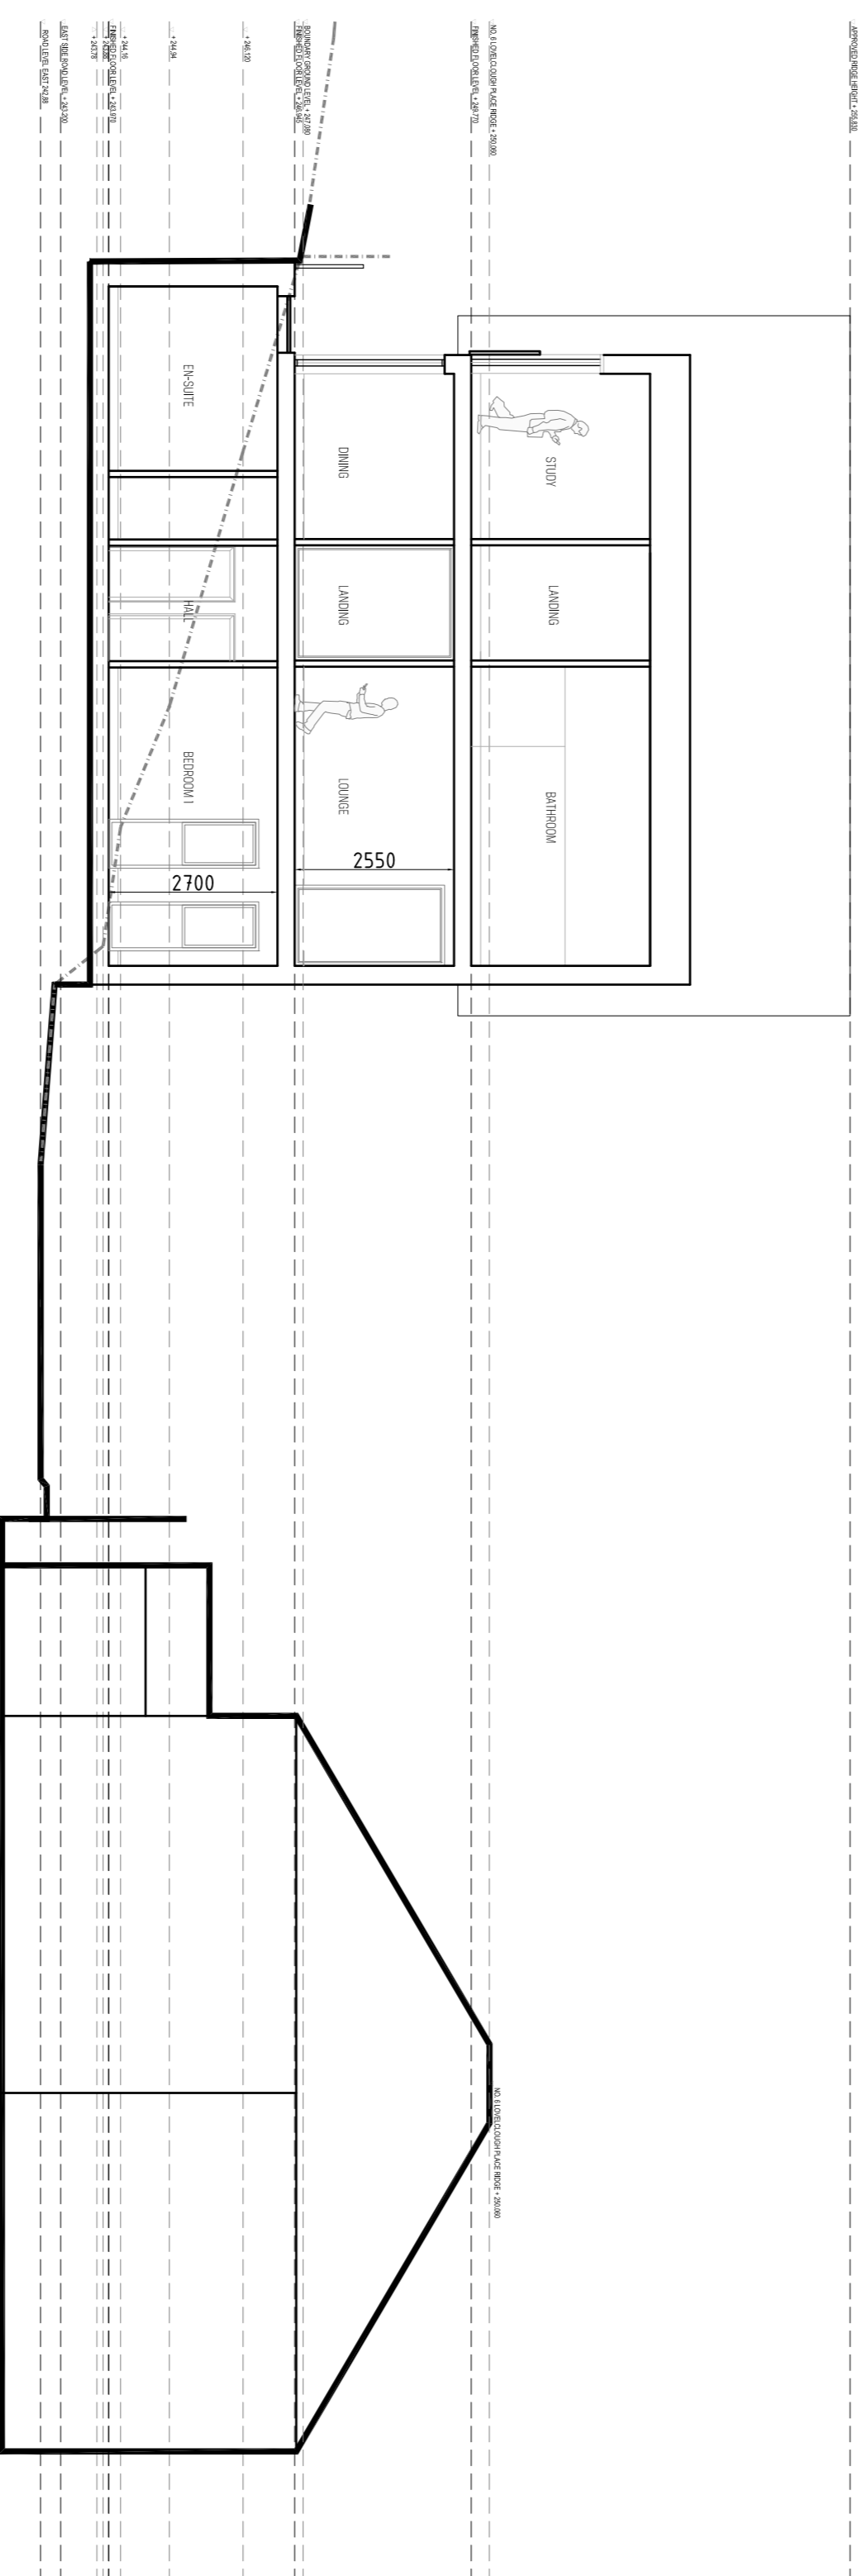

SECTION BB | SCALE 1:100

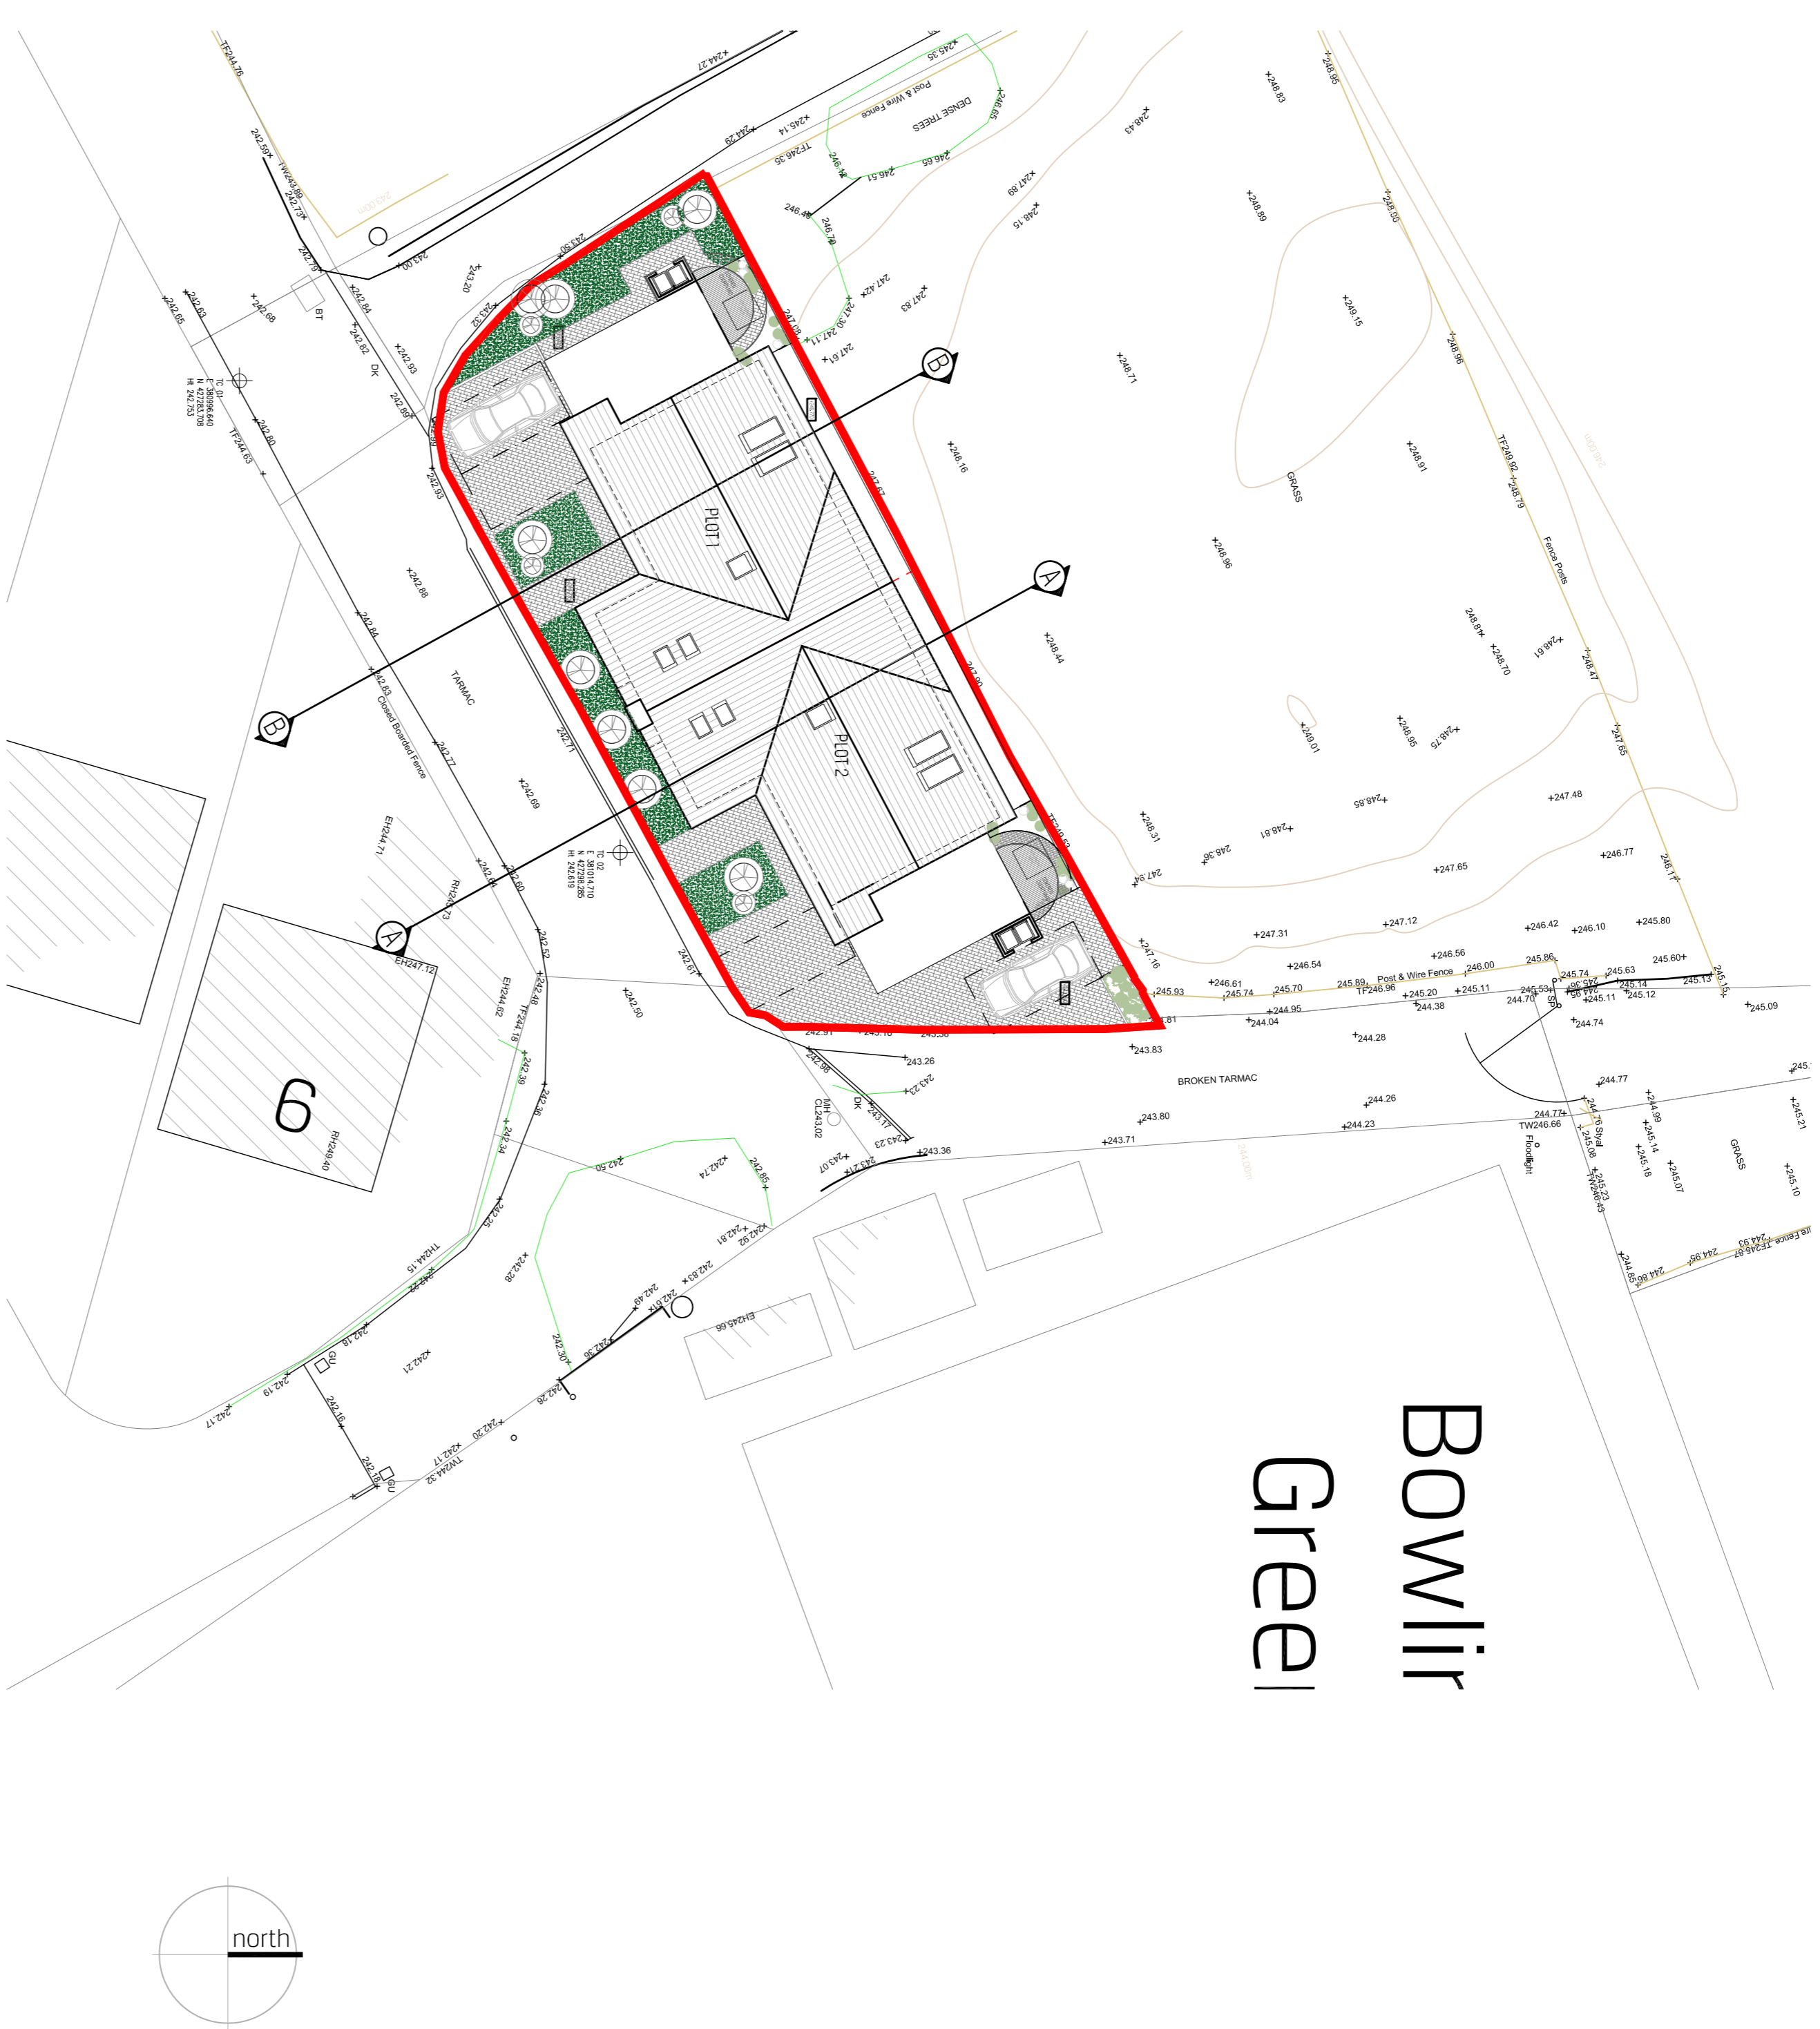

PROPOSED SITE PLAN | SCALE 1:200

Client **TREVOR ASHWORTH**
 Project **LOVELCLOUGH TWO DWELLINGS**
 Title **PROPOSED SITE PLAN AND SITE SECTIONS**

Scale **Varies @ A1** Status **PLANNING**
 Project No. **AF104** Dwg. No. **B103** Rev. **A**
 Date **JUNE 2017**



Email: info@architectfolk.com W www.architectfolk.com

© Copyright all rights reserved. Do Not Scale this drawing. All dimensions are in millimeters unless stated otherwise. All dimensions must be checked on site prior to construction and any discrepancies reported to the architect.