



Proposed Front Elevation
proposed elevations @ 1:100

Proposed Side Elevation

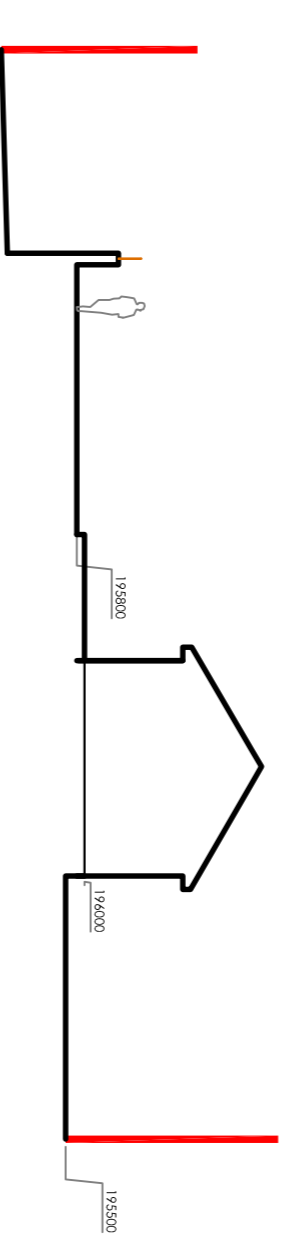


Section A - A
site sections @ 1:200

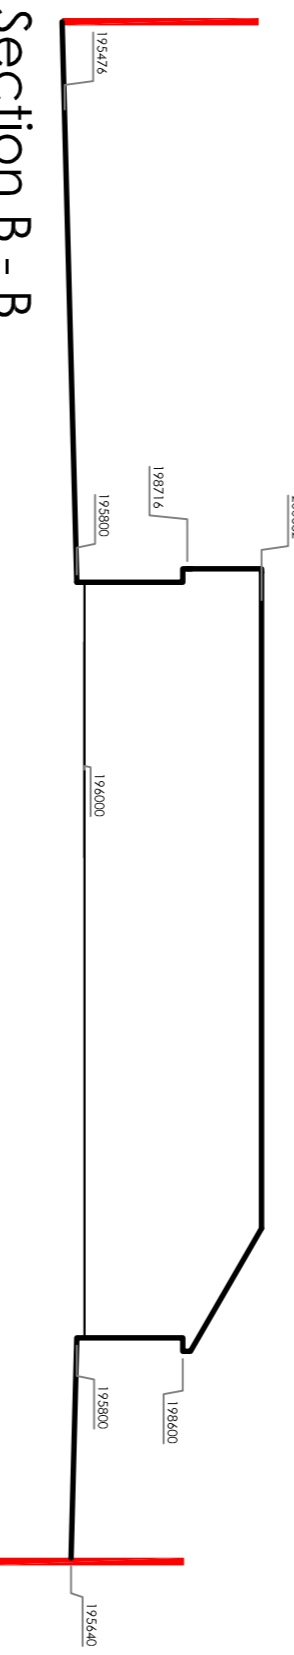


Section B - B


existing siteplan @ 1:200

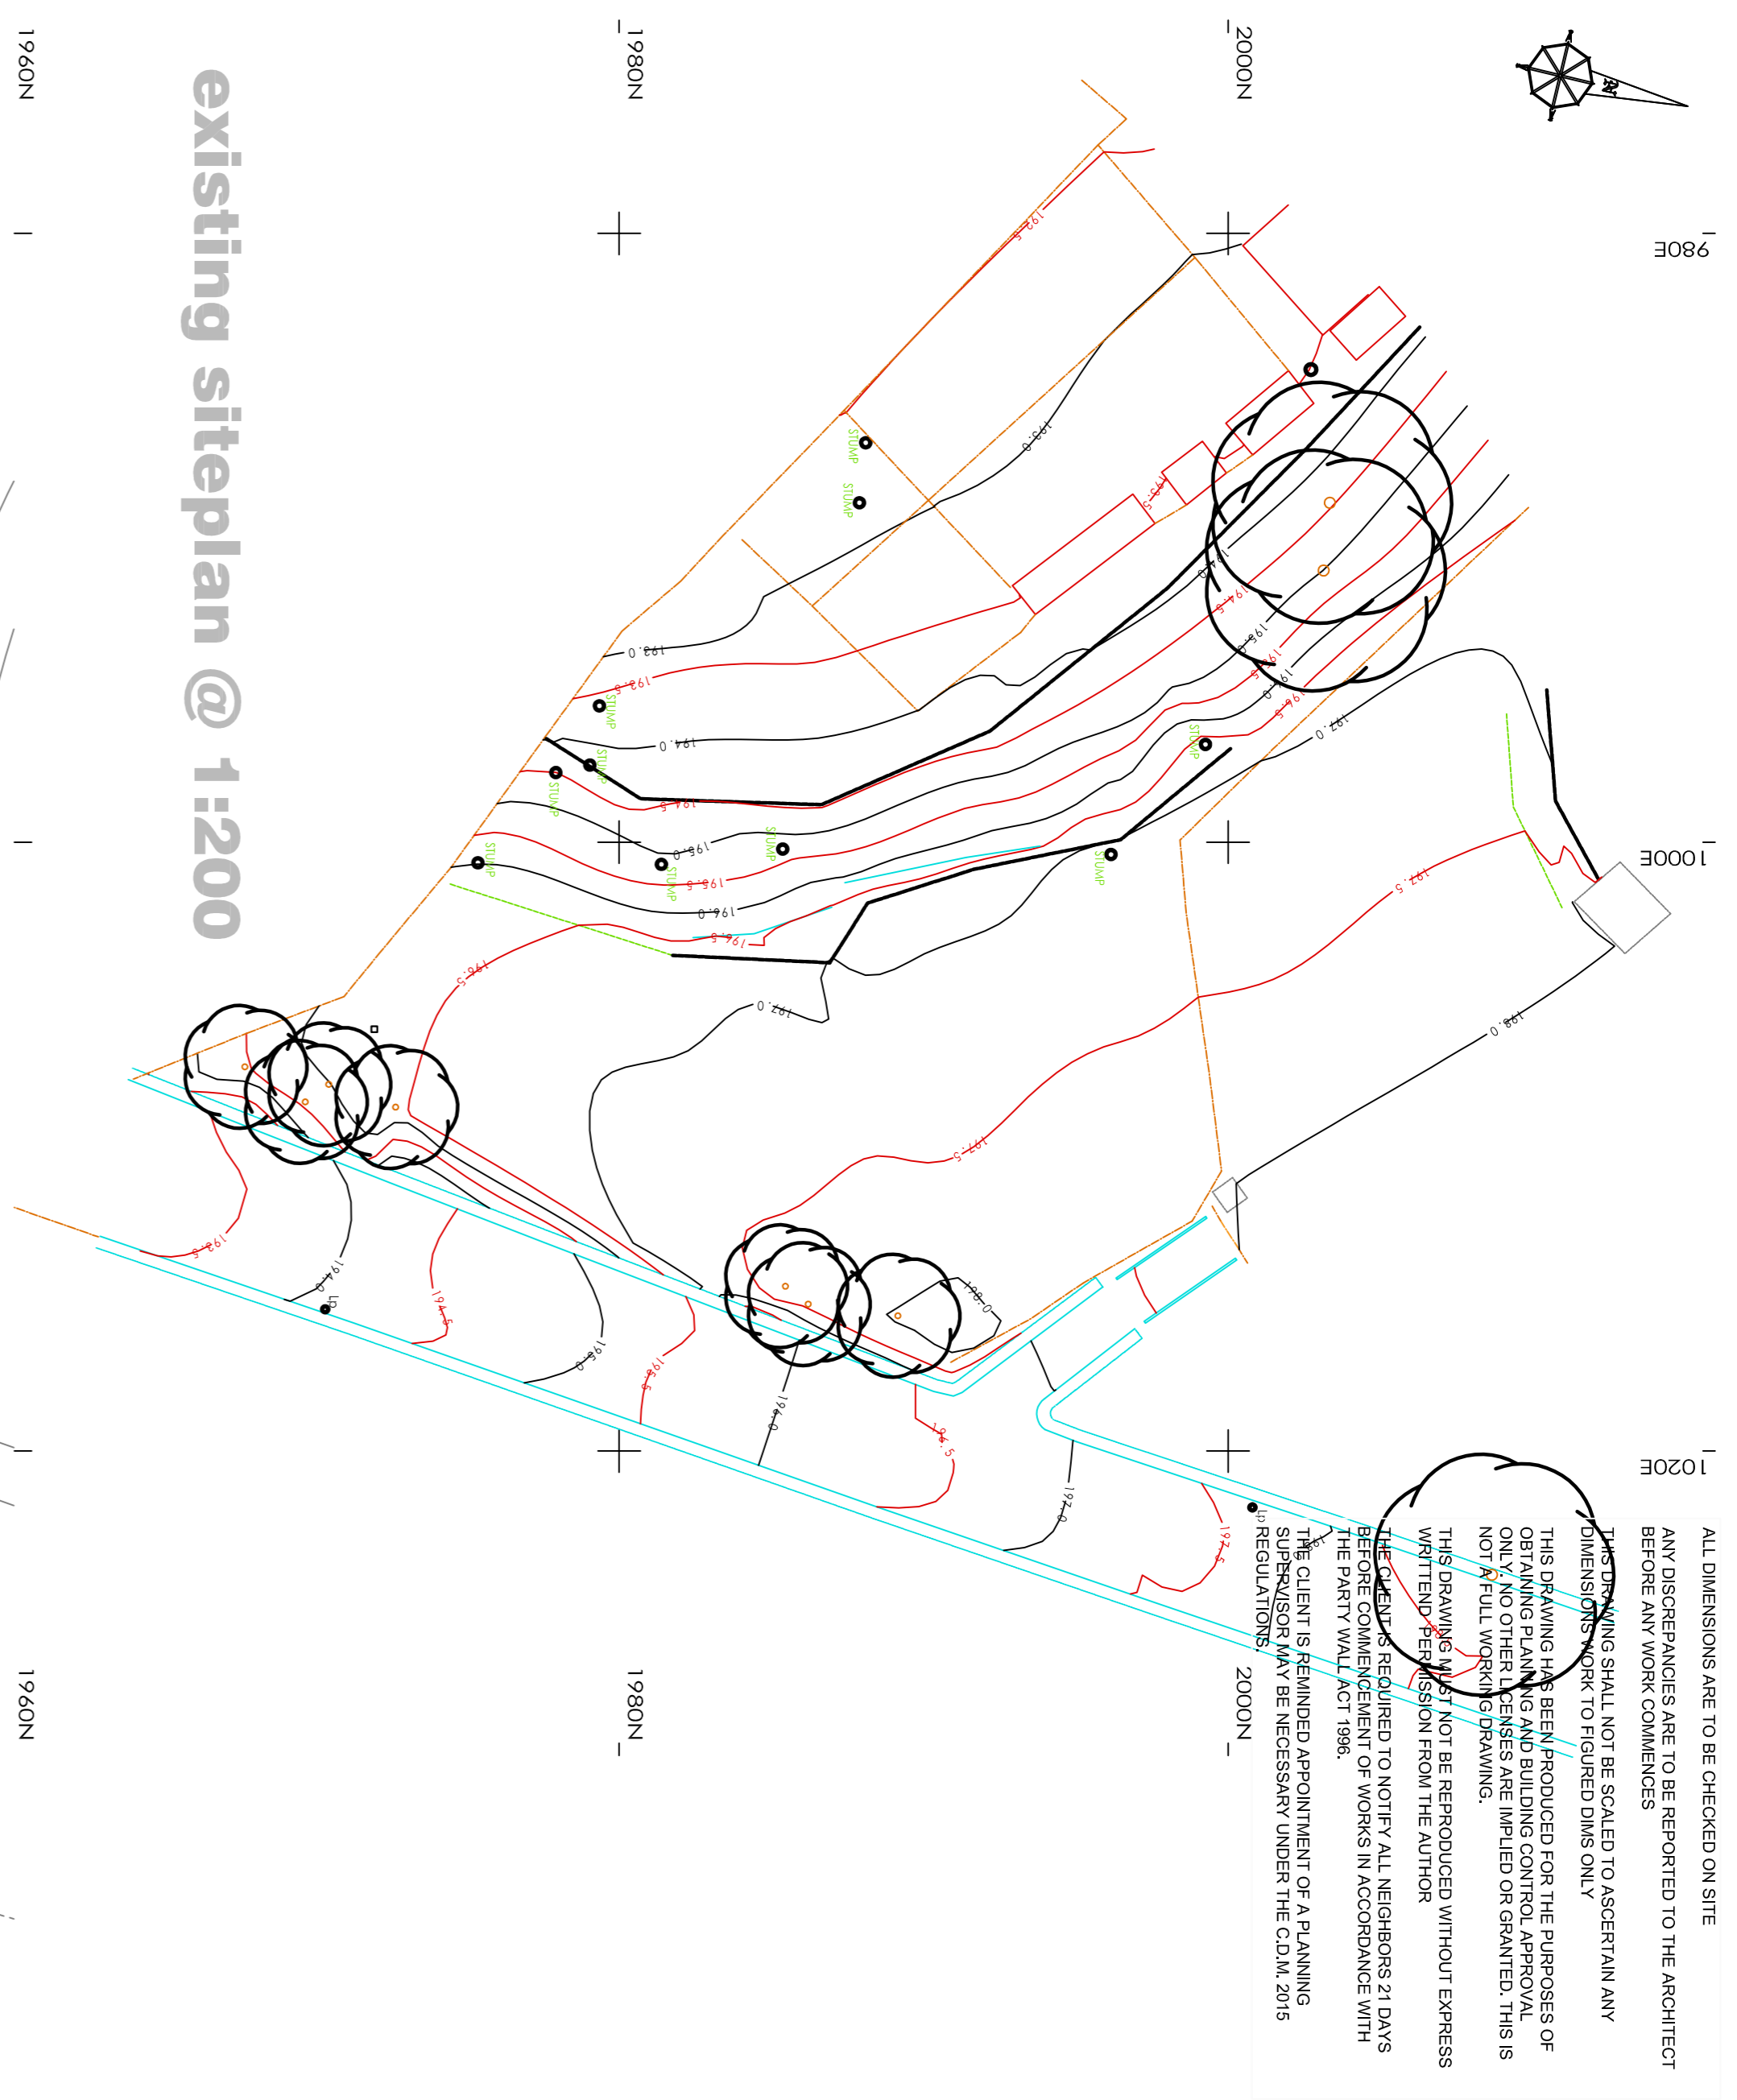


ALL DIMENSIONS ARE TO BE CHECKED ON SITE
ANY DISCREPANCIES ARE TO BE REPORTED TO THE ARCHITECT BEFORE ANY WORK COMMENCES
THE DRAWING SHALL NOT BE SCALED TO ASCERTAIN ANY DIMENSIONS
THIS DRAWING HAS BEEN PRODUCED FOR THE PURPOSES OF OBTAINING PLANNING AND BUILDING CONTROL APPROVAL ONLY. NO OTHER LICENSES ARE IMPLIED OR GRANTED. THIS IS NOT A FULL WORKING DRAWING.
THIS DRAWING MUST NOT BE REPRODUCED WITHOUT EXPRESS WRITTEN PERMISSION FROM THE AUTHOR
THE CLIENT IS REMINDING APPOINTMENT OF A PLANNING SUPERVISOR MAY BE NECESSARY UNDER THE C.M.A. 2015 REGULATIONS. 2000N1

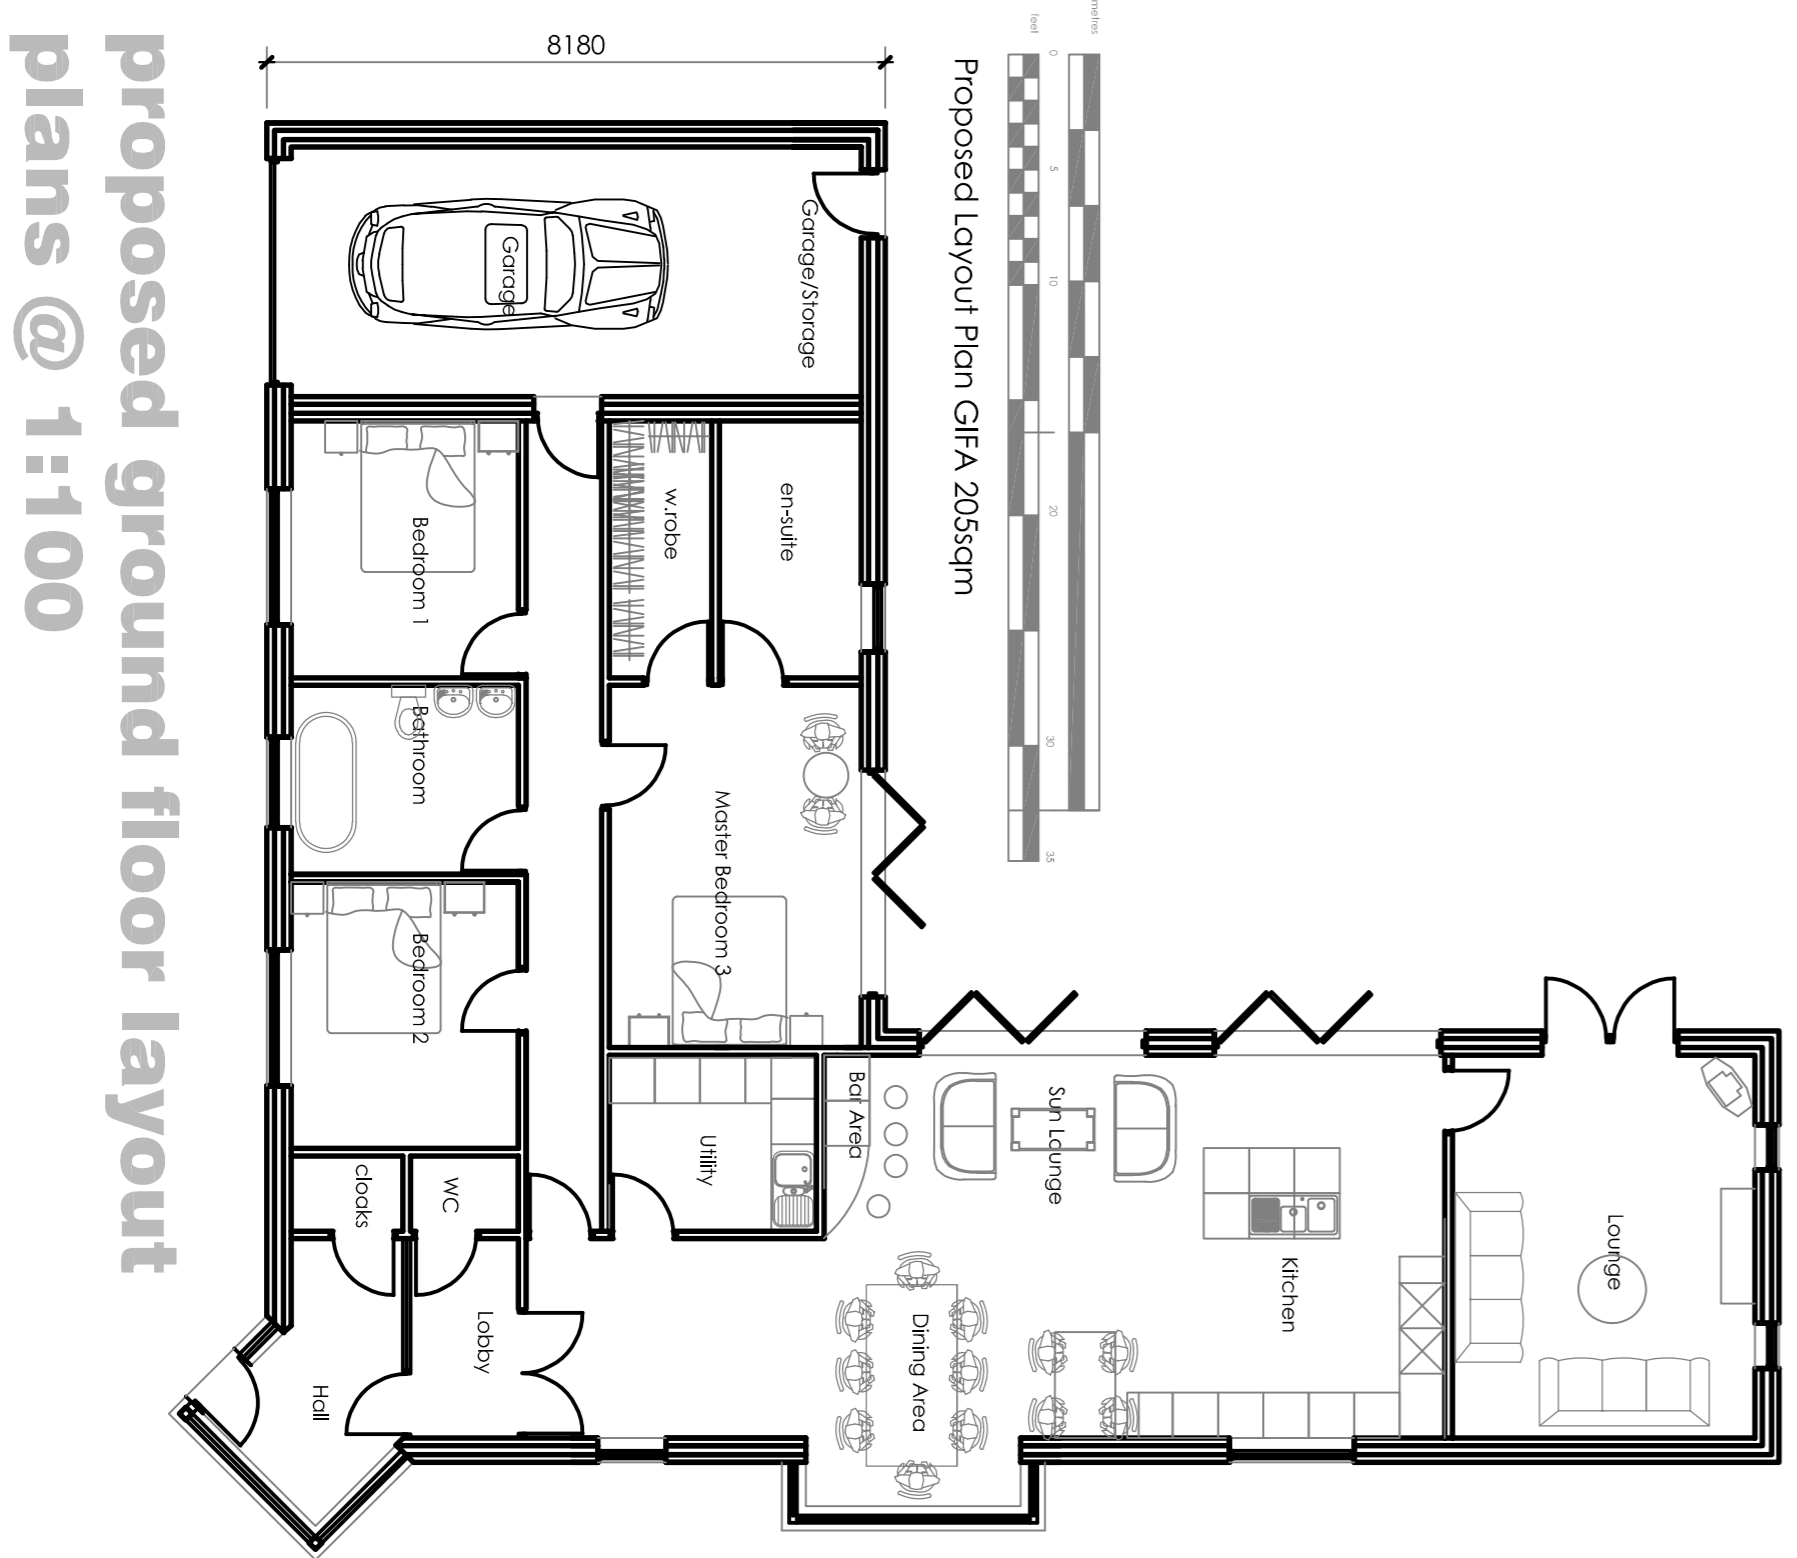

proposed ground floor layout plans @ 1:100

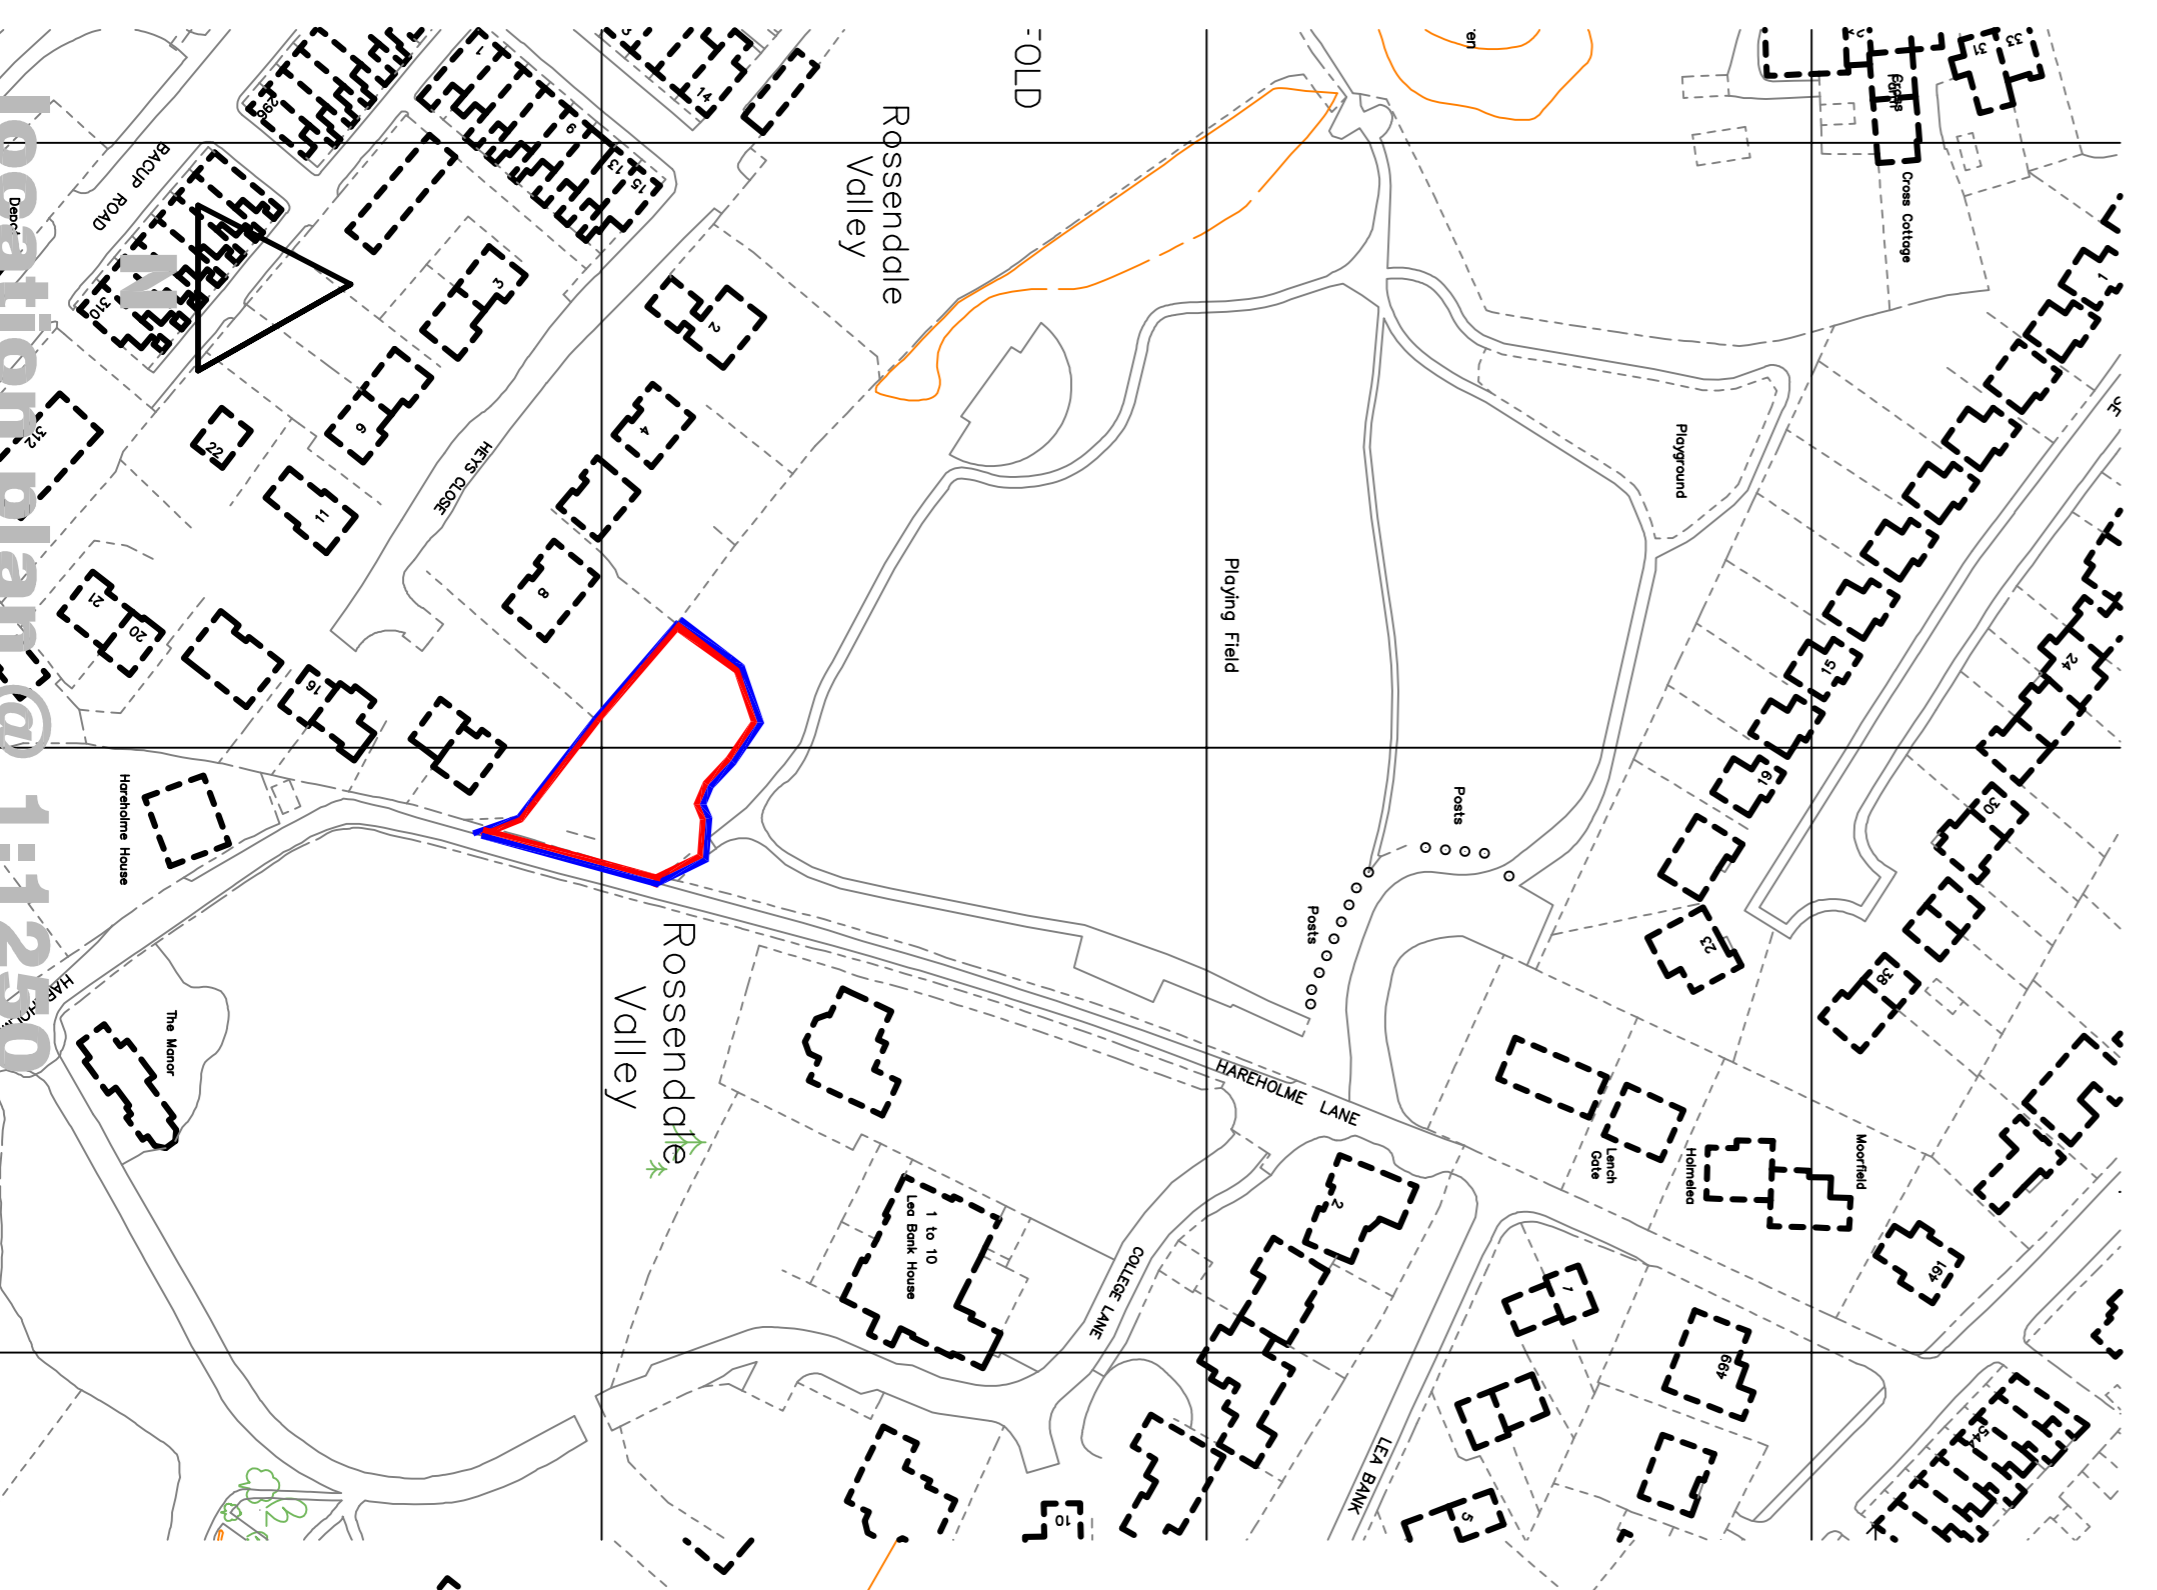

location plan @ 1:1250

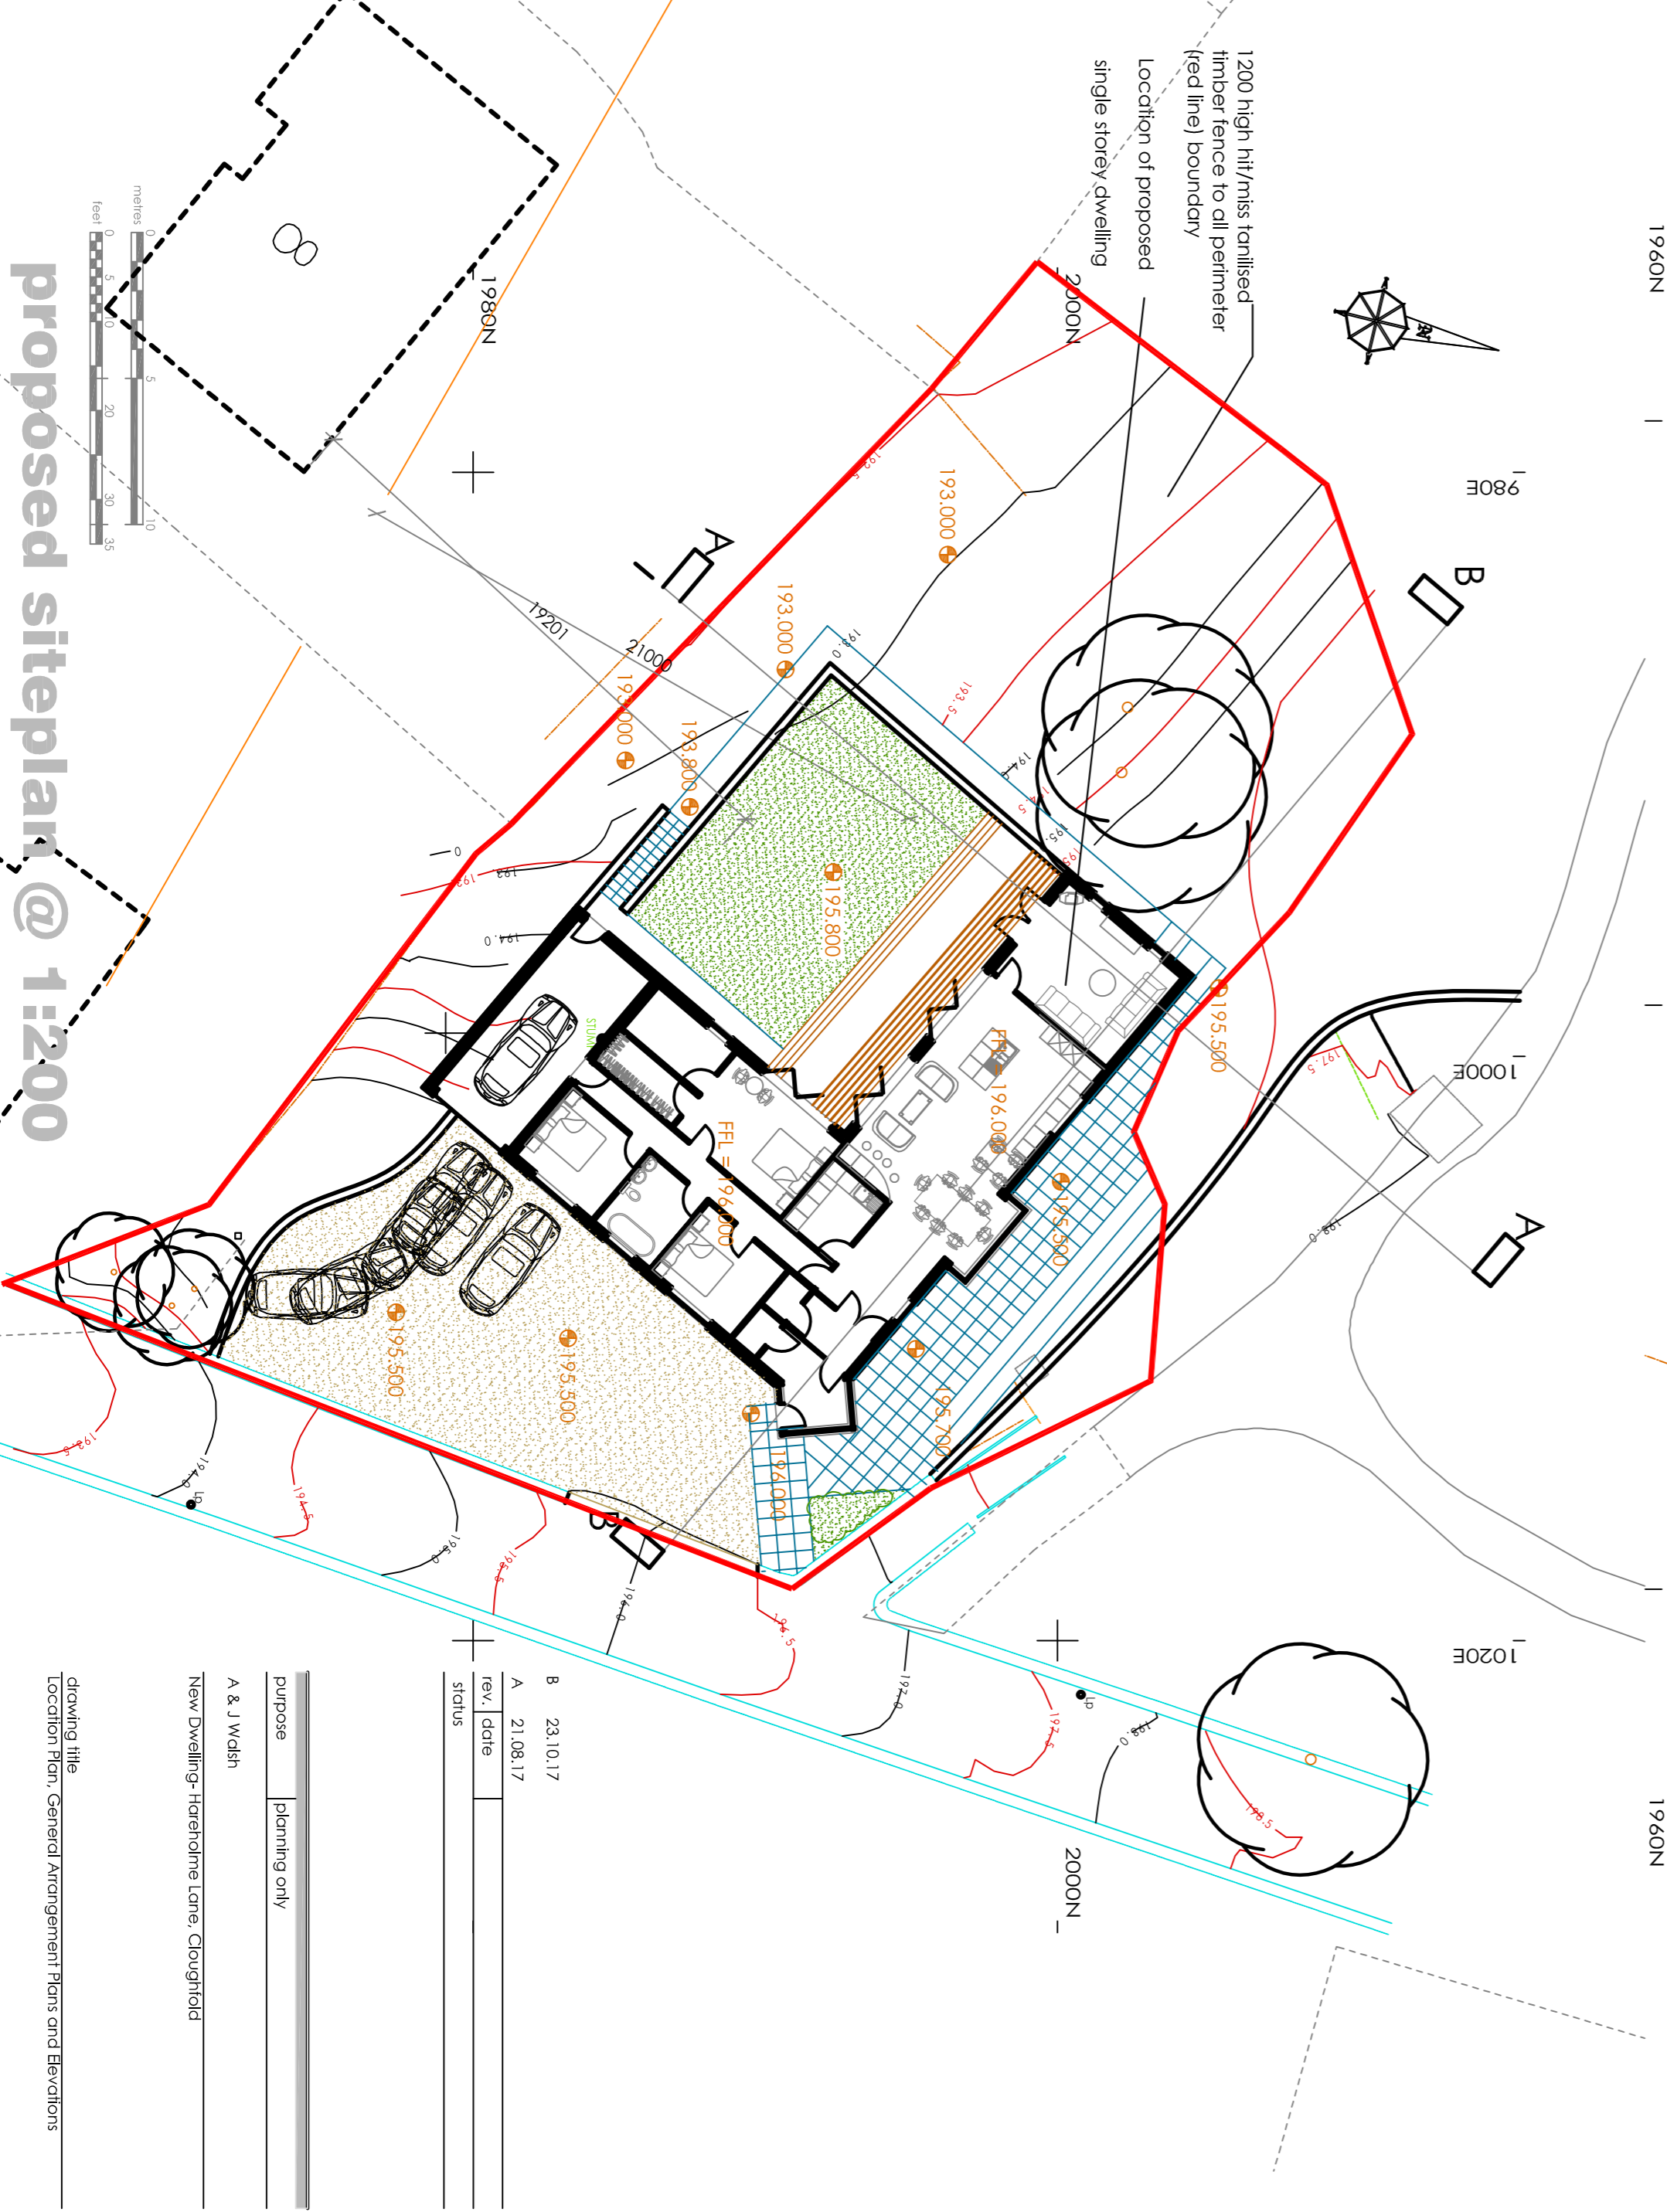

proposed siteplan @ 1:200

purpose	planning only
A & J Walsh	
Team	Dwelling-Interiors Ltd, Cloughford
drawing title	Location Plan, General Arrangement Plans and Elevations
drawing no.	17.148
scale(s)	1:100&A1

1940N1