

cross section along line A - A

proposed residential development
on land at the rear of


Tonnaciffe Road
Whitworth


scale 1:100 @ A1



drawing number PW-10-08-18-E

Rae Connell Associates Building Design and Planning Consultants
214 Burnley Road Bacup Lancashire 01706 873000

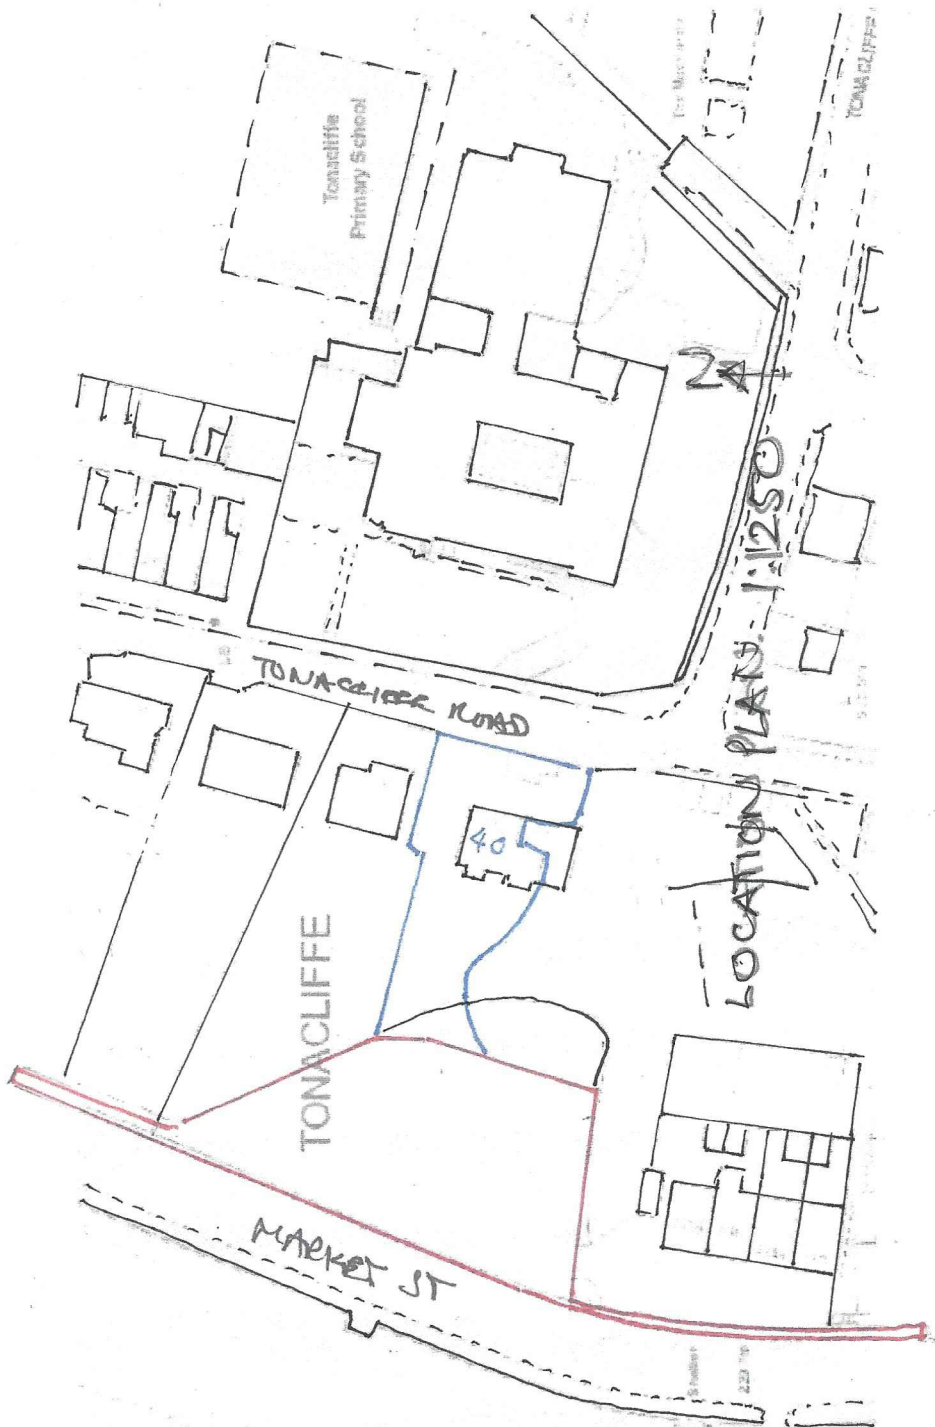


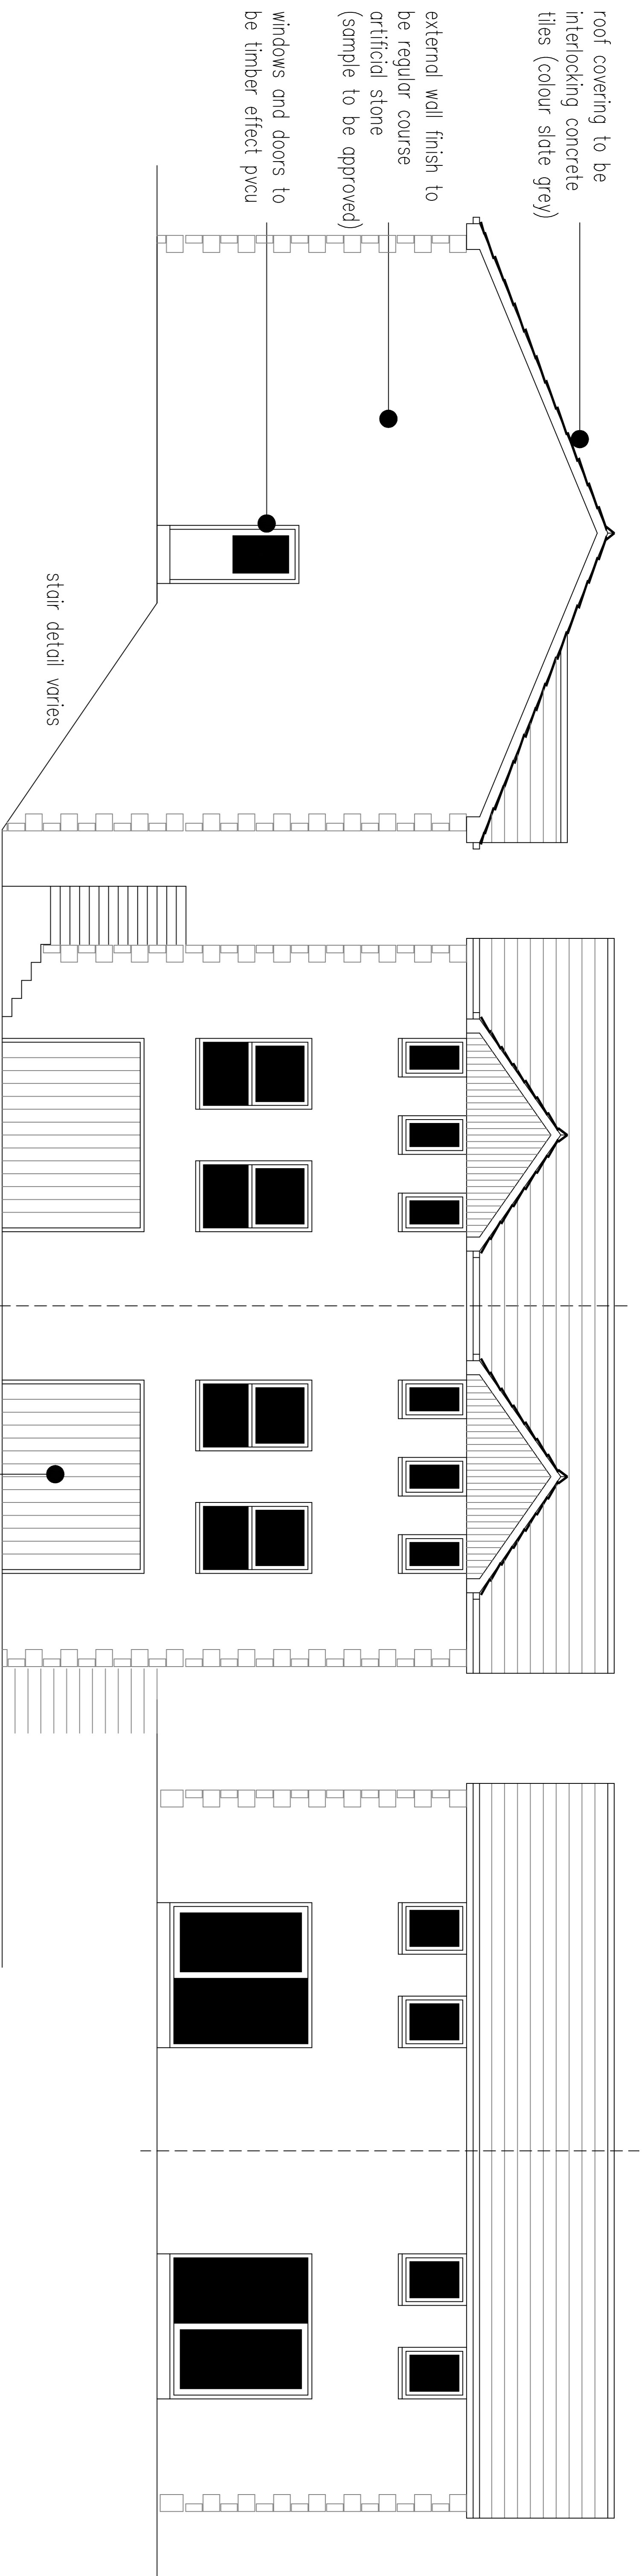


side elevation

front elevation


rear elevation

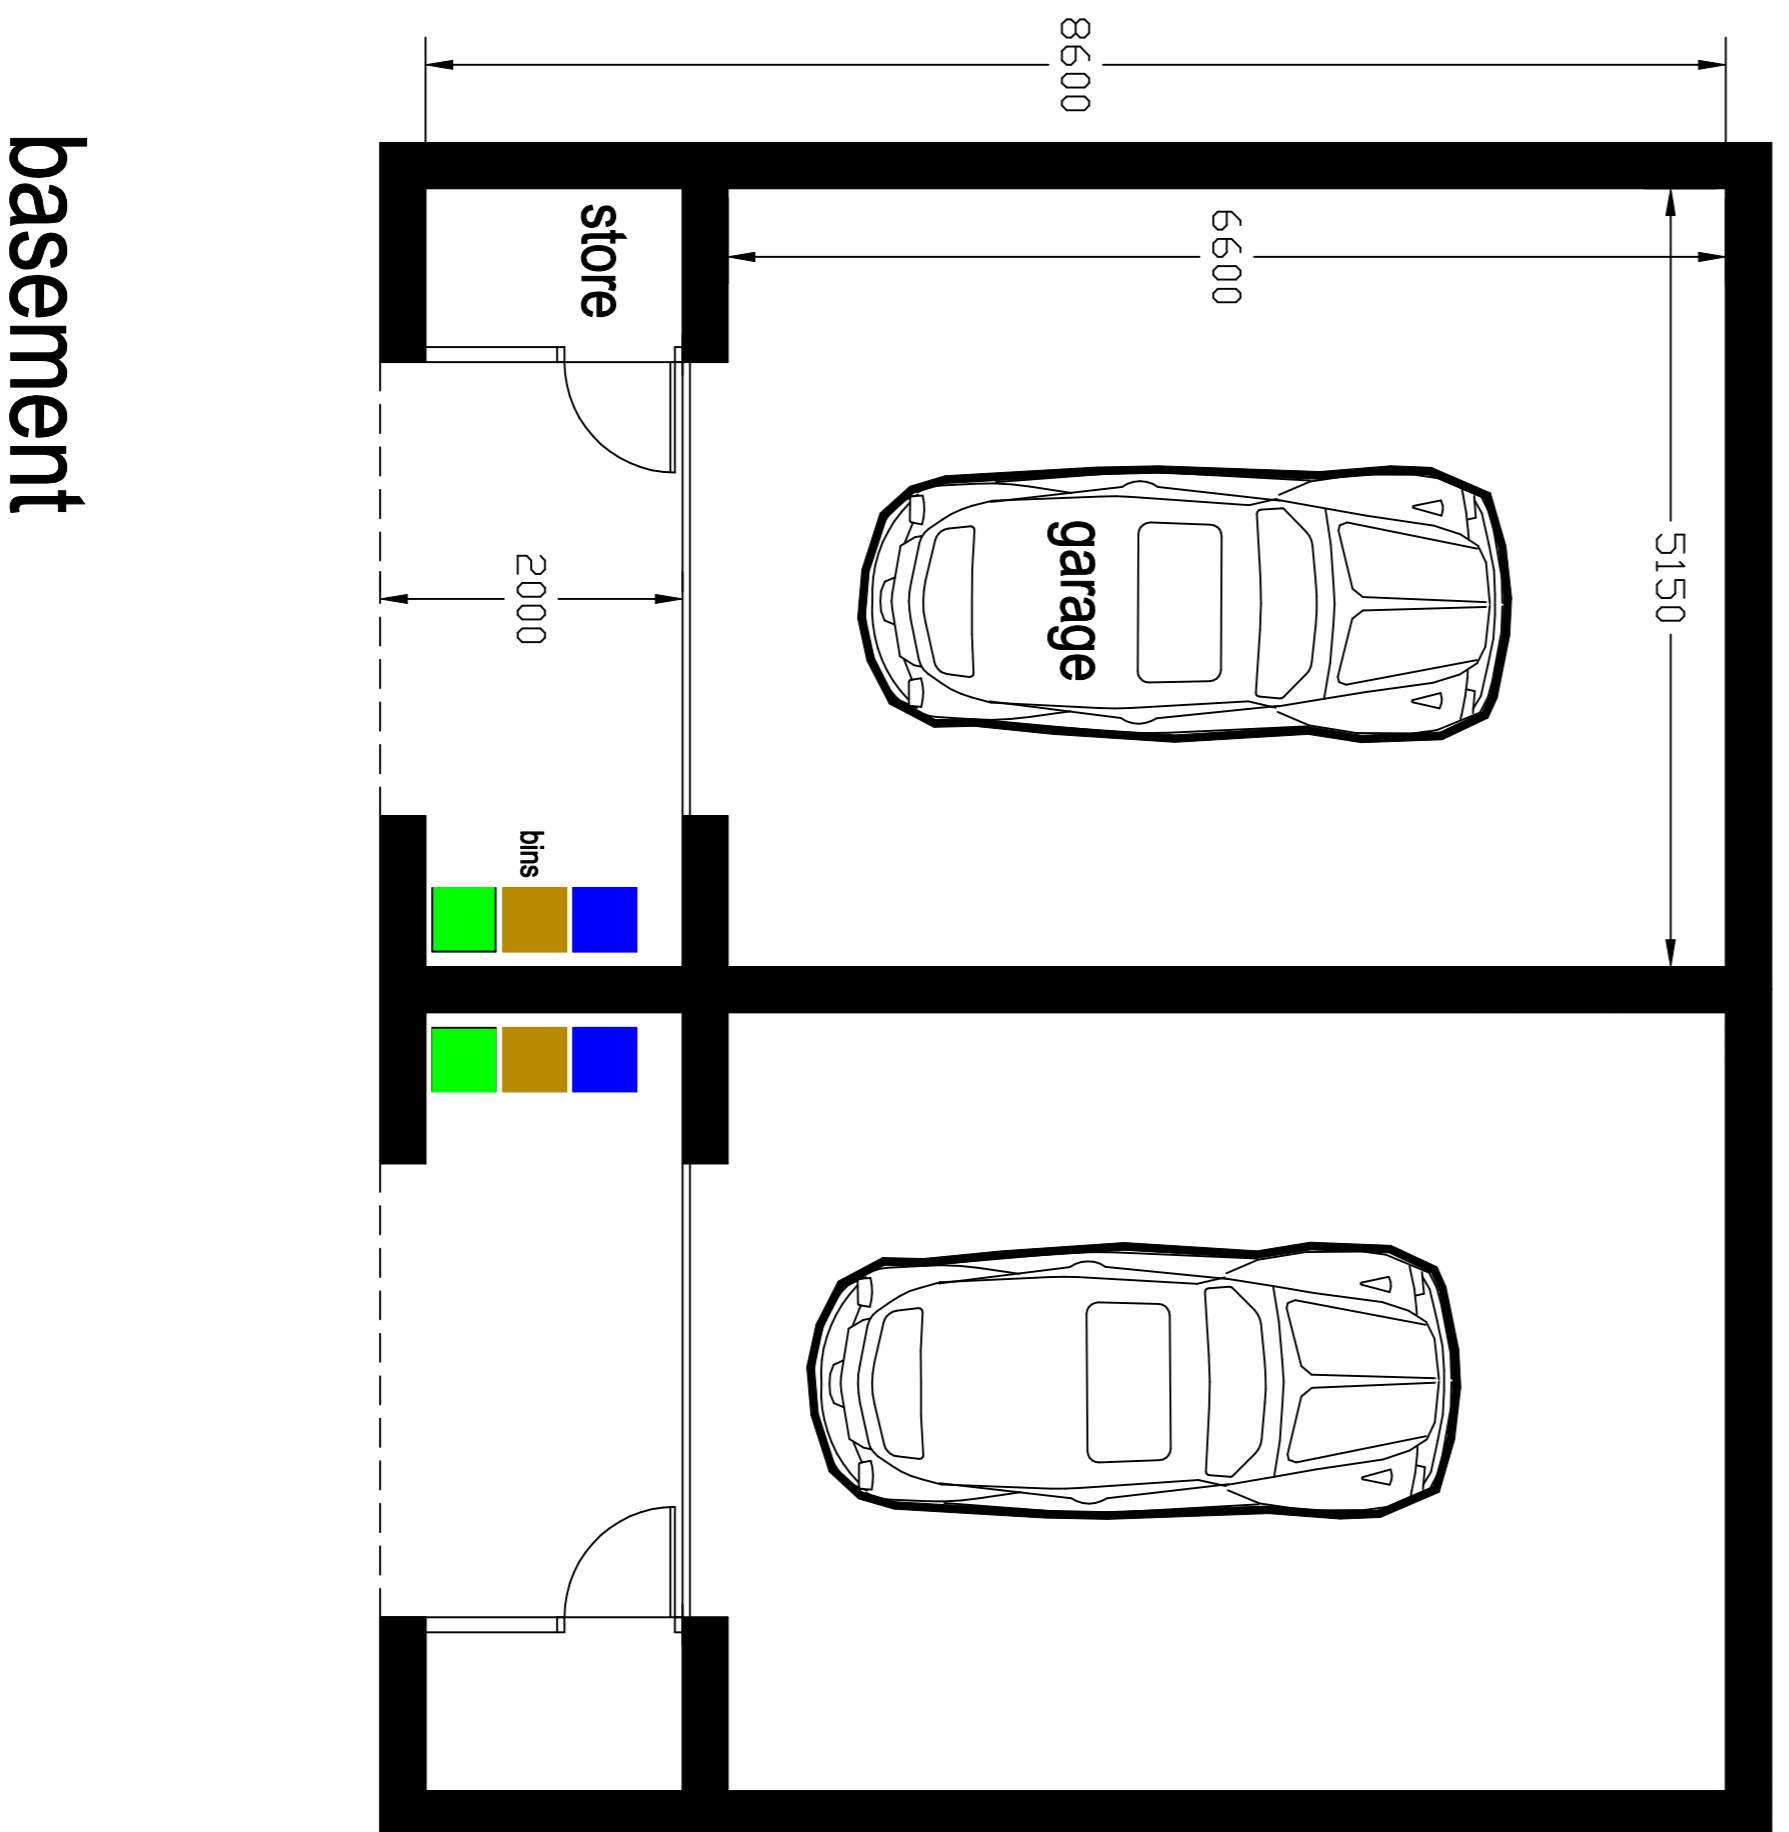

basement

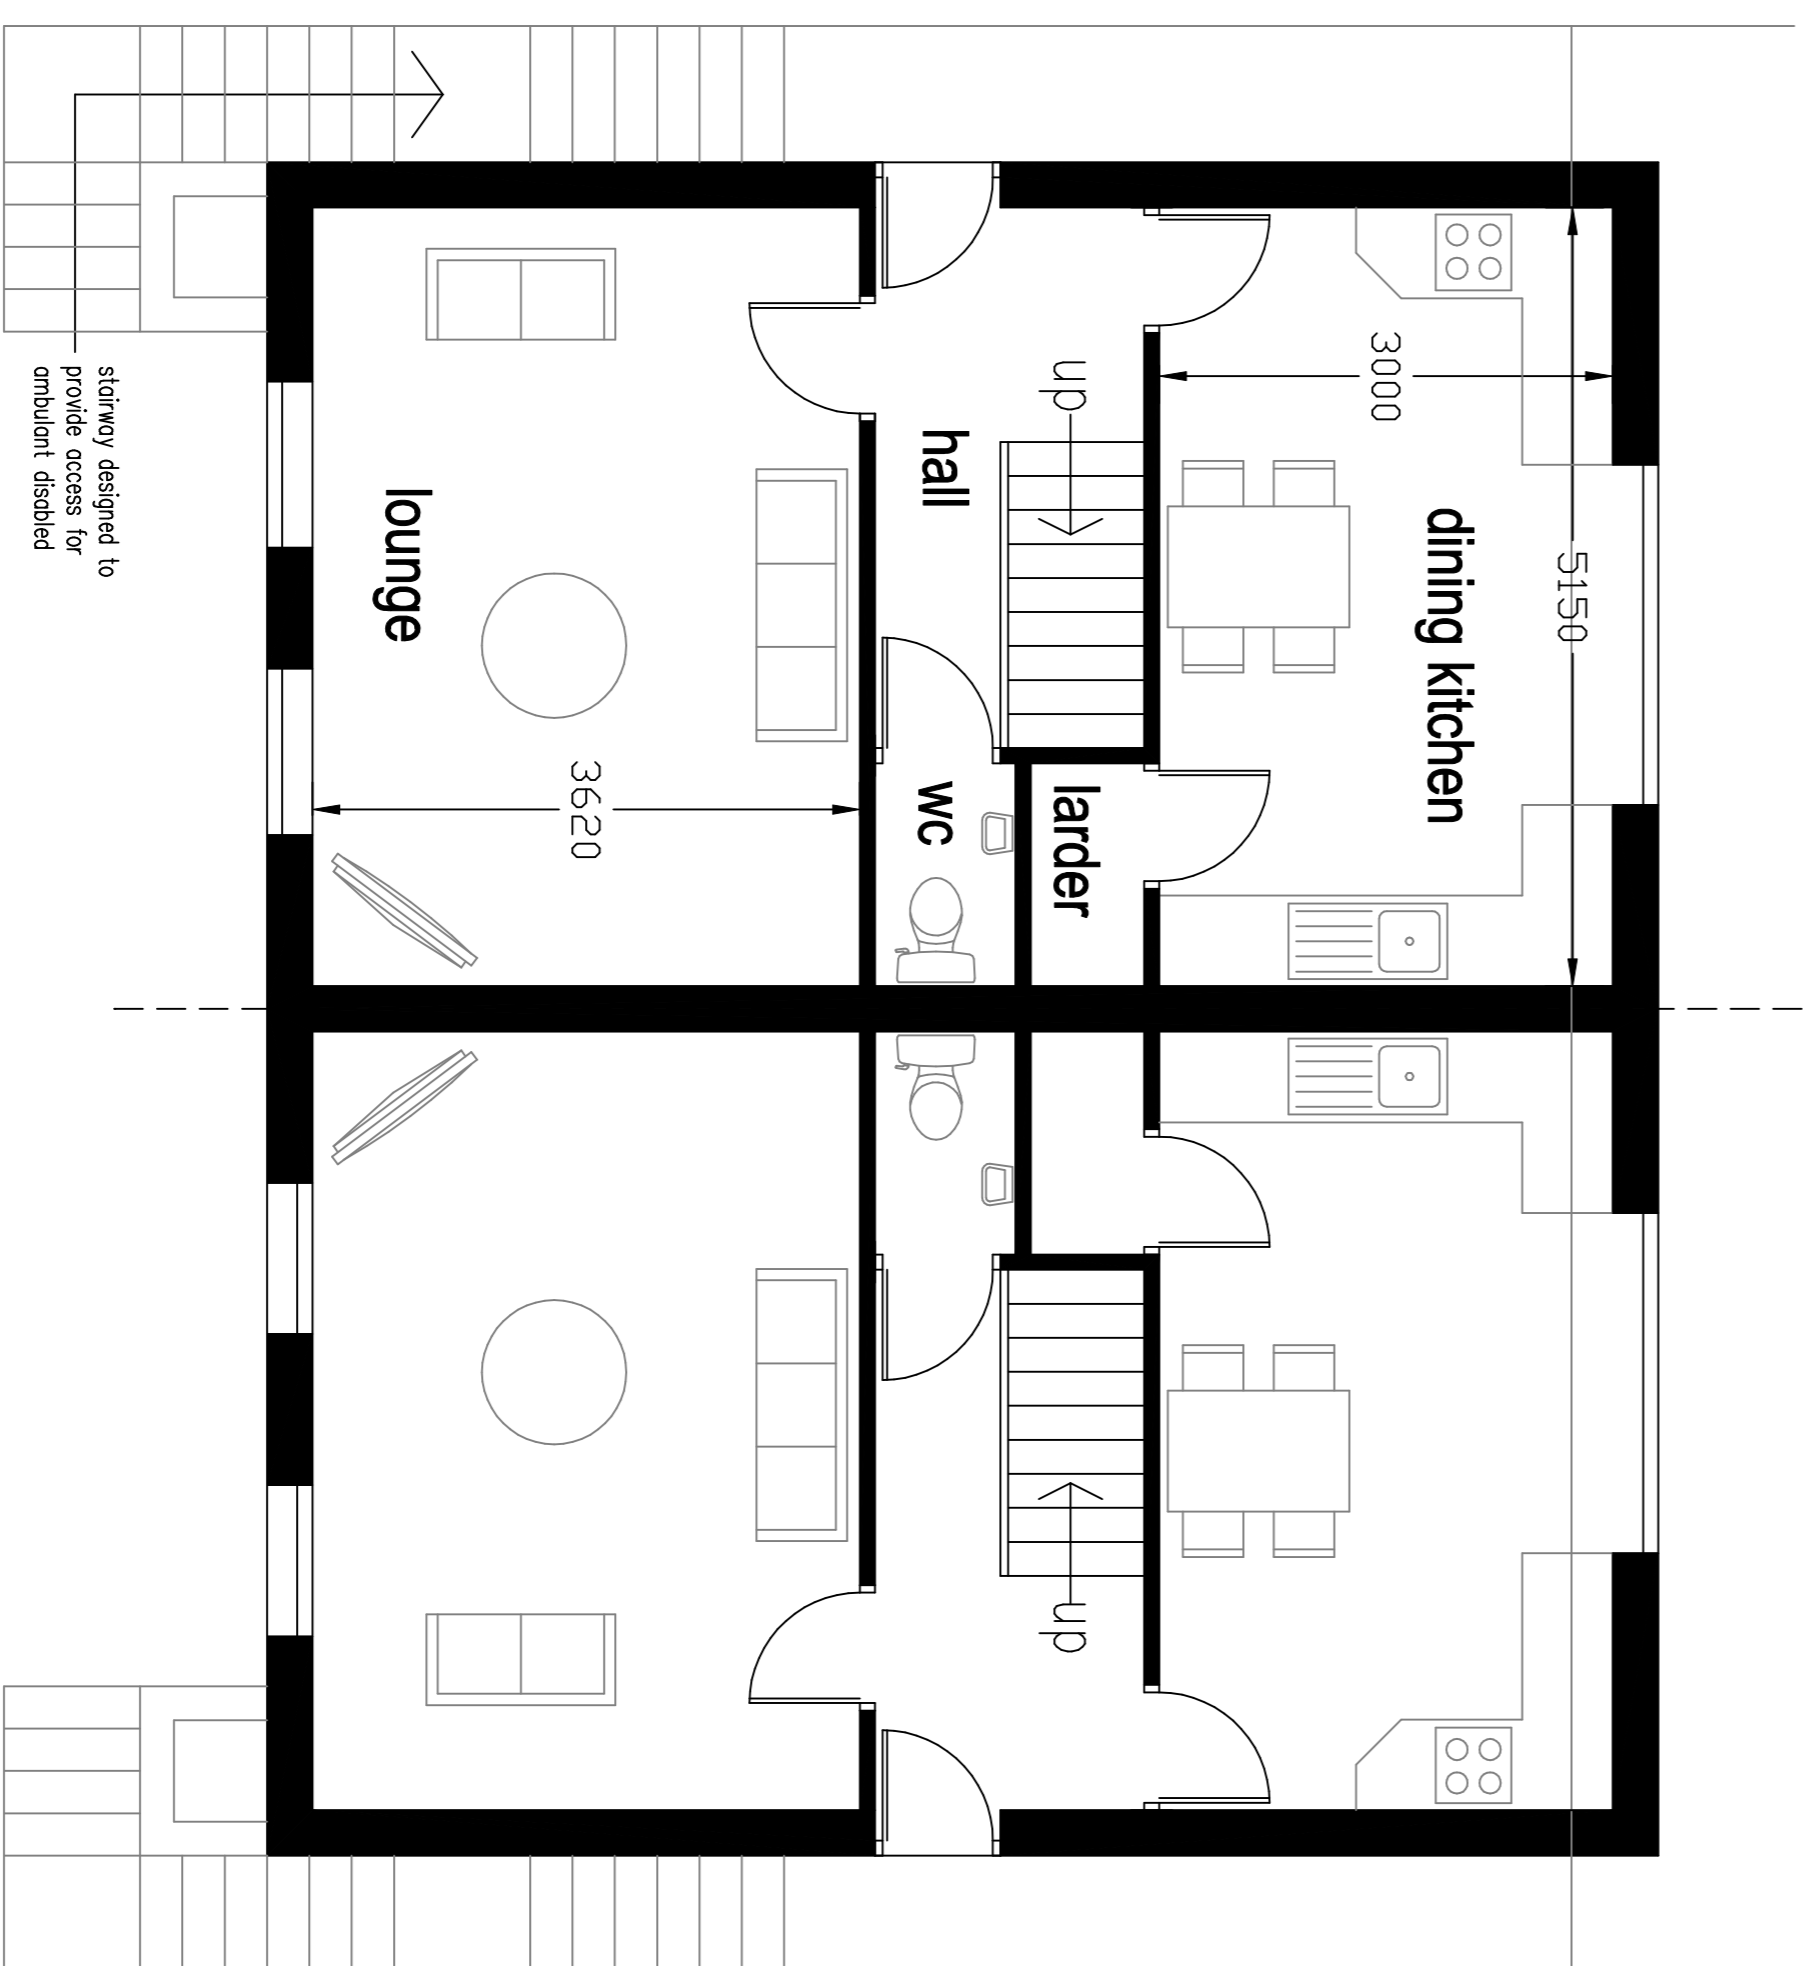


ground floor

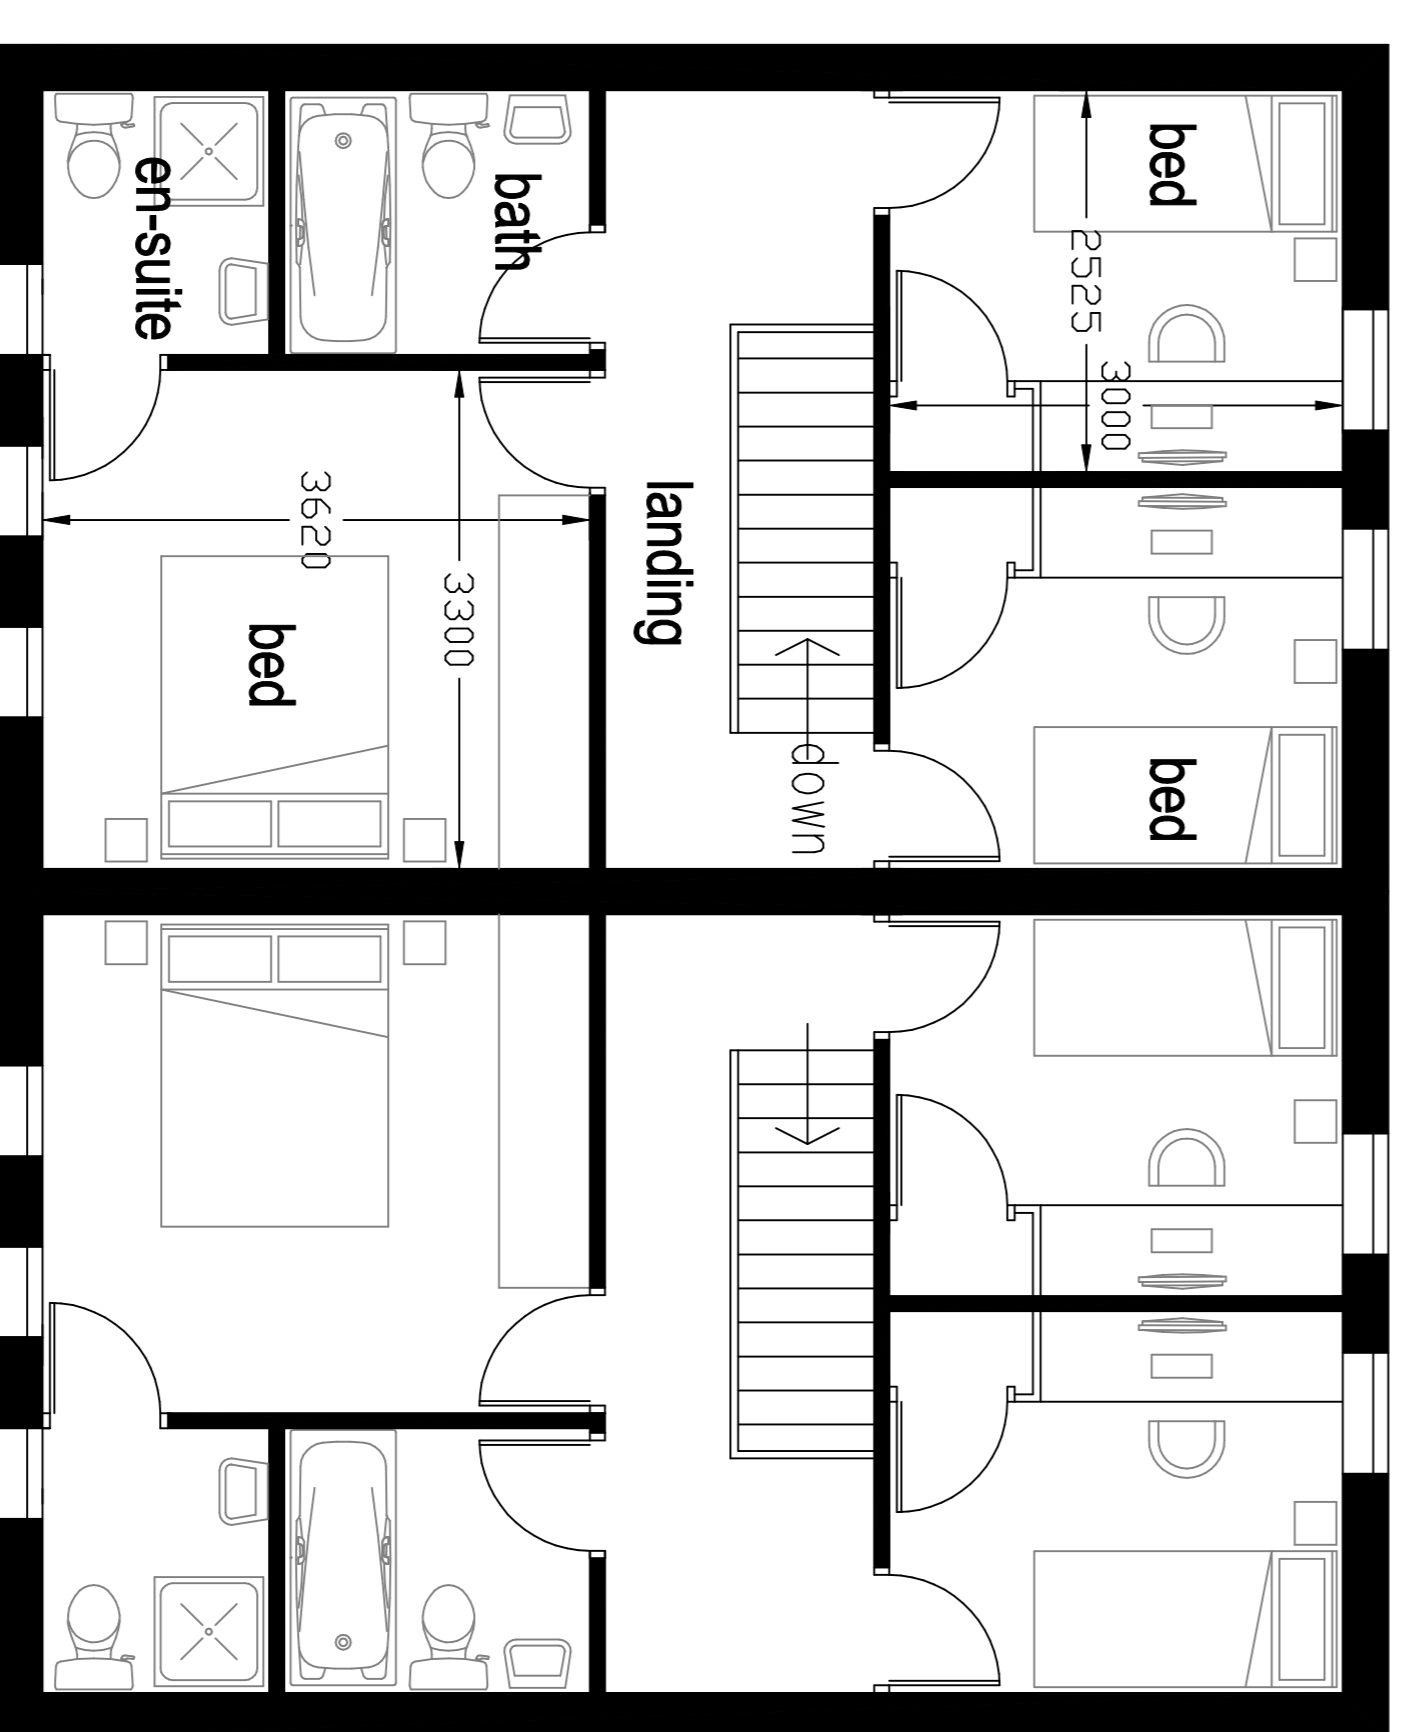

first floor

proposed residential development
on land at the rear of
Tonnaciffe Road
Whitworth

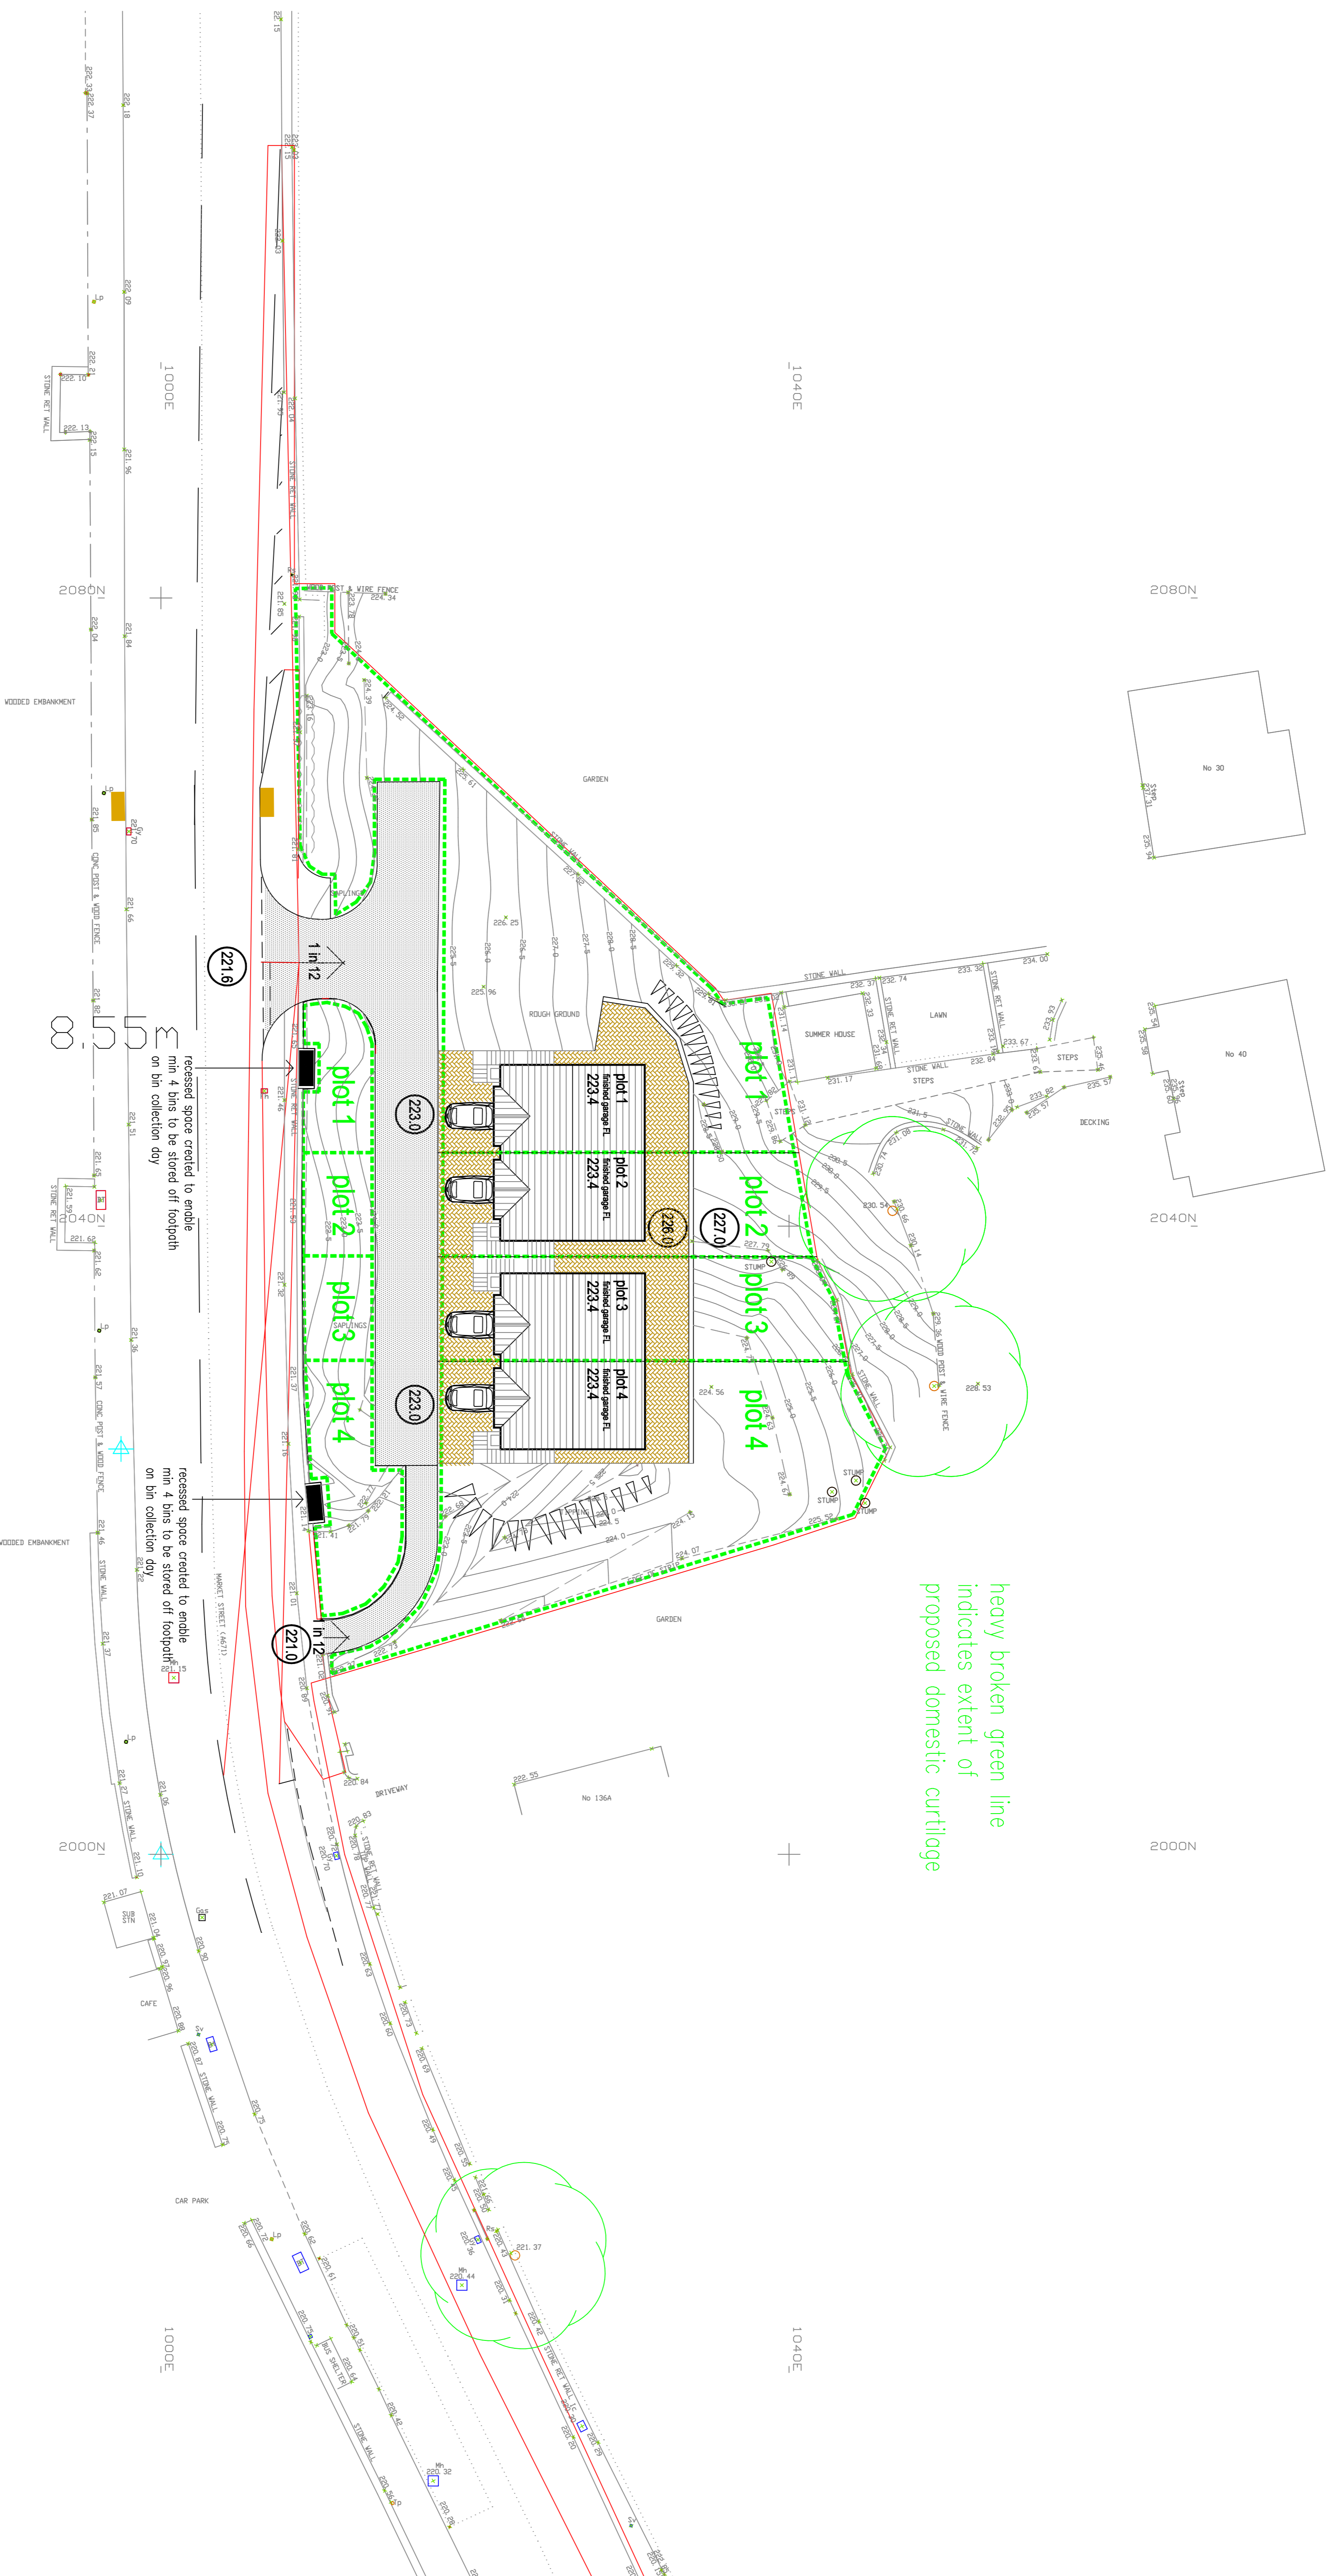

heavy broken green line
indicates extent of
proposed domestic curtilage

site plan

to be read in conjunction with
detail highway proposals by highway consultant DTPC
and landscape proposals including details of "no dig"
areas by Landscape Architect Penny Bennett

proposed residential development
on land at the rear of
Tonnaciffe Road
Whitworth

scale 1:200 @ A1
0m 20m
drawing number PW-10-08-18-C
Rae Cornell Associates Building Design and Planning Consultants
214 Burnley Road Bacup Lancashire
01706 873000