



Do not scale off drawings; work is figured dimensions only. All dimensions and levels to be checked on site before works commence.
 This drawing is to be read in conjunction with all relevant Architect's, Consultant's Specialist's and Sub-contractors' drawings and specifications.
 Report all discrepancies to Architect/Supervising Officer before All work carried out before Building & Planning Permission has been granted is at the contractor/clients own risk.
 C COPYRIGHT 2018

Notes

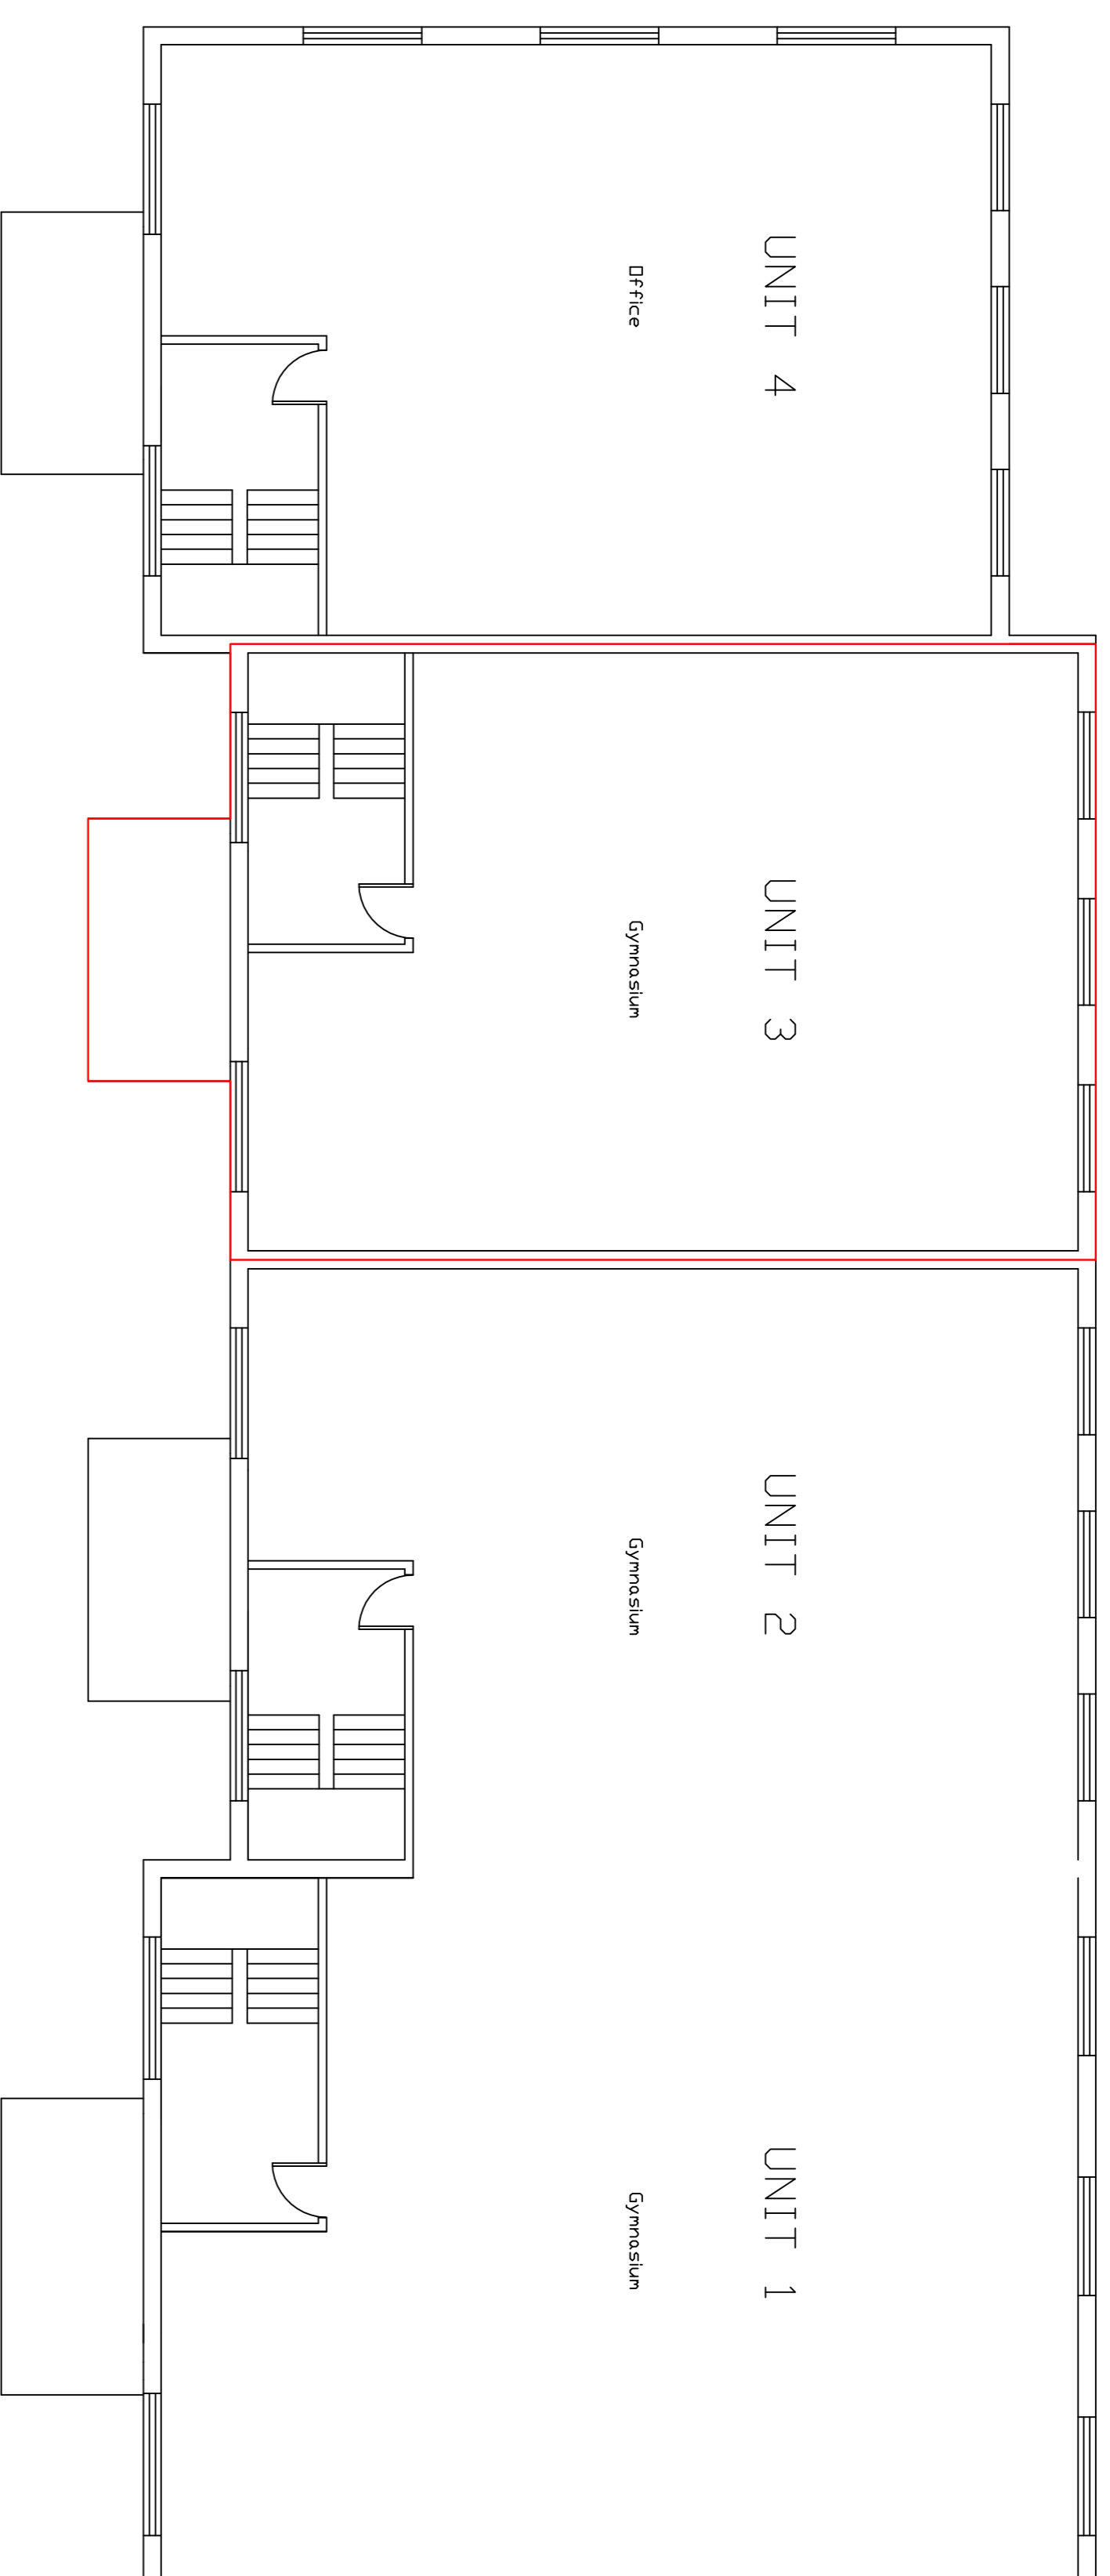

PROPOSED FIRST FLOOR PLAN 1:100

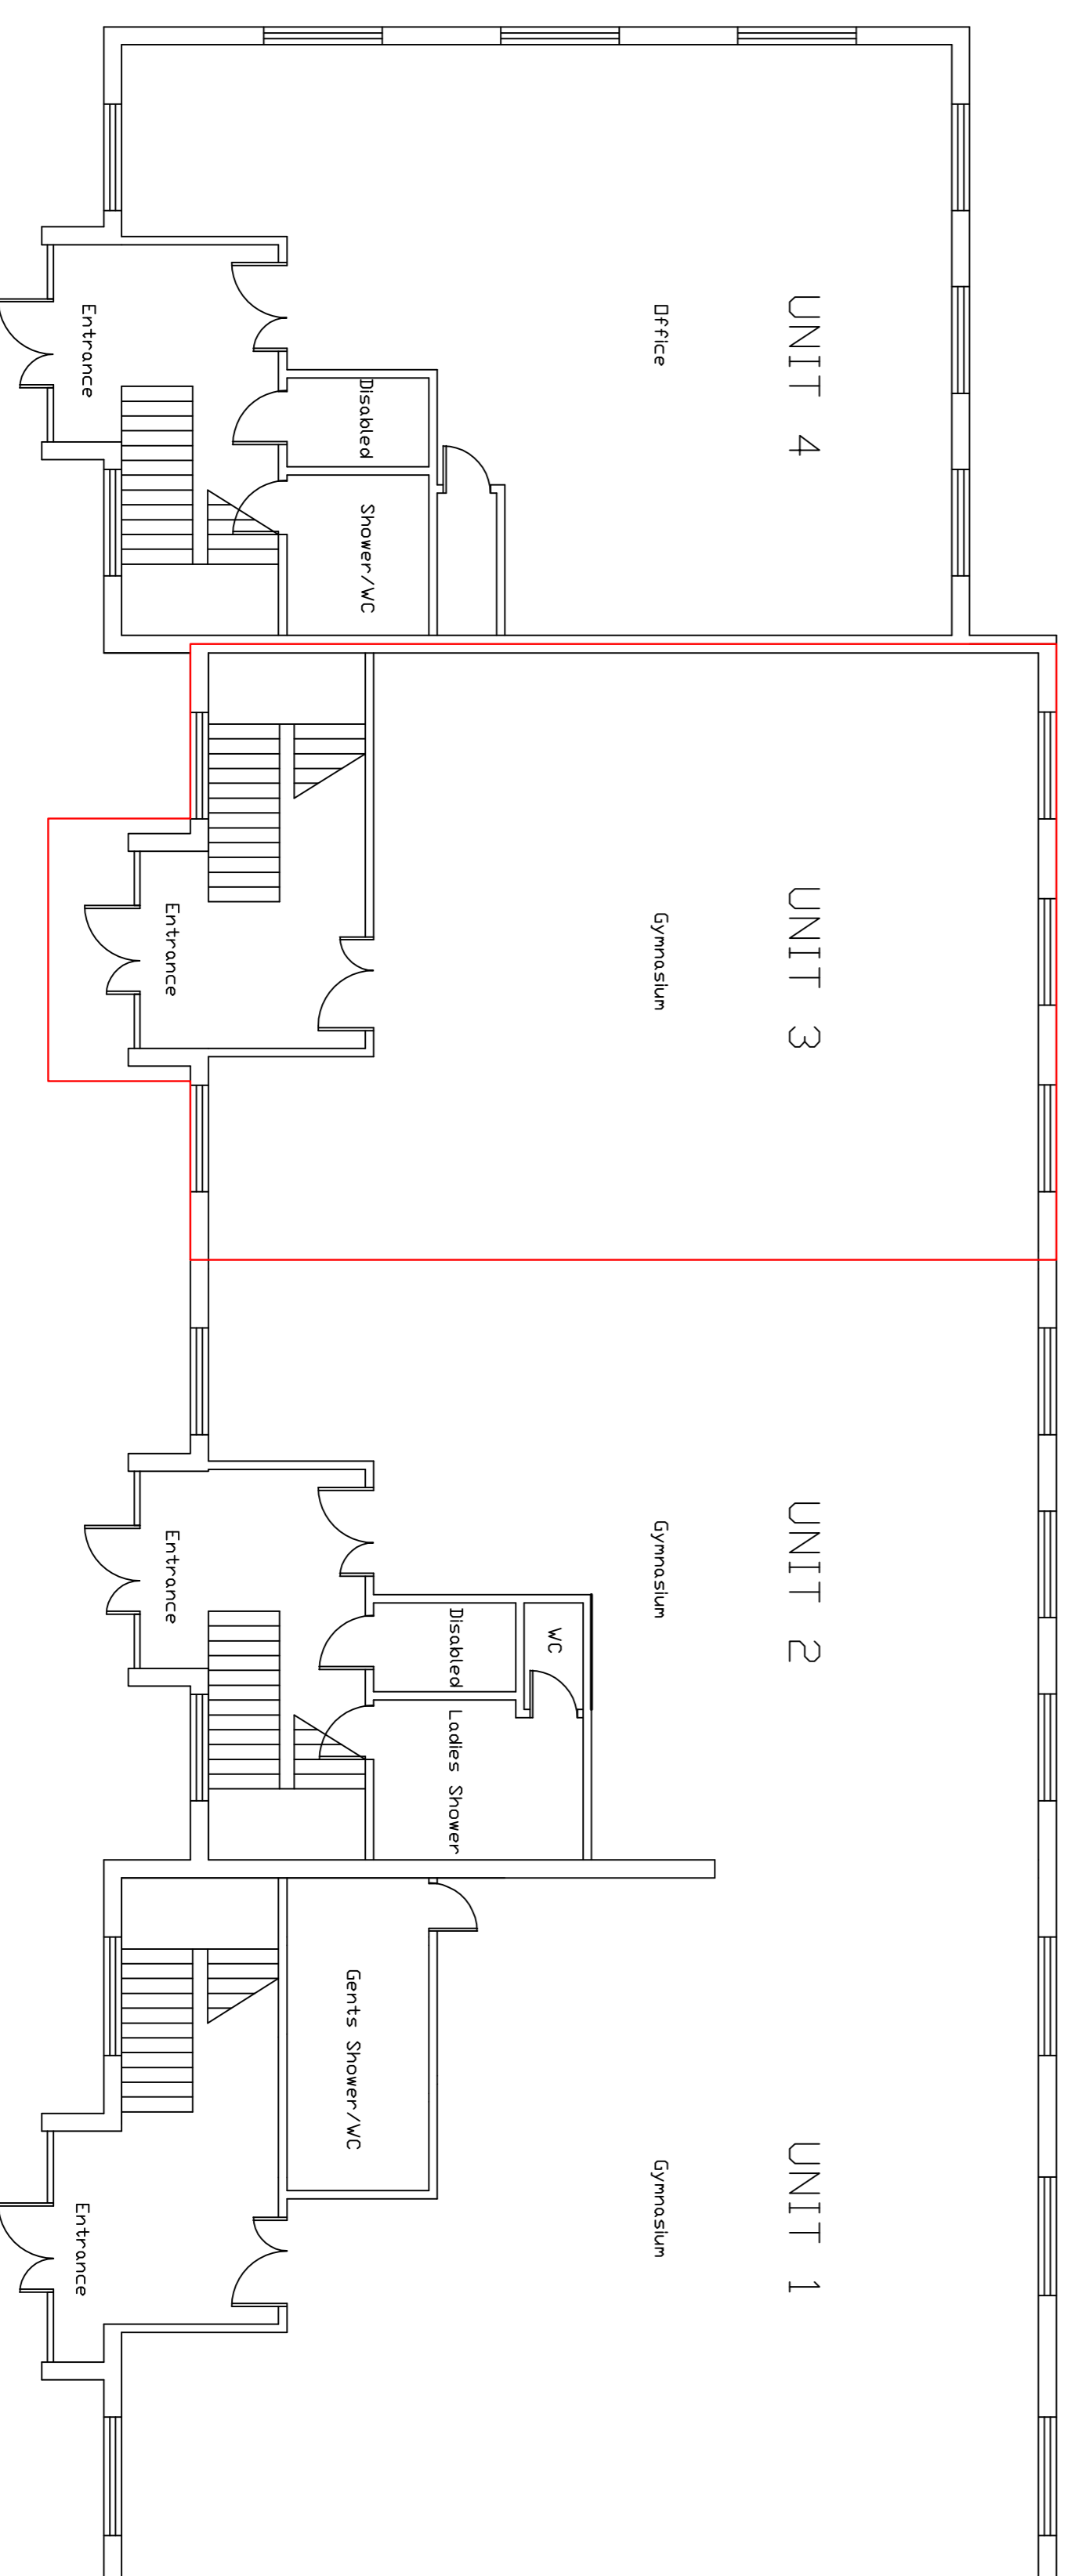

PROPOSED GROUND FLOOR PLAN 1:100

Rev	Remarks	Date

Client
 LUKE HAMER

D. J. LINGARD & ASSOCIATES LTD
 CONSULTING CIVIL AND STRUCTURAL ENGINEERS
 26 ST. JAMES STREET,
 ACERINGTON, LANSHIRE,
 HD3 1NS
 TEL: 01254 399711
 FAX: 01254 399444

Project
 FITAIFE GYMNASIUM
 RISING BRIDGE

Drawing
 PROPOSED PLANS

By	D.J.L	Date	JLY 2018	7063/2	11@1:50
Check	BK	Scale	As Shown	Dwg. No.	Rev.



Drawn by: L.J.L.
 Scale:
 Date: 06.04.10

Grid Ref: SD7825sw
 Plan Ref: V1.2
 File Ref: PG/EST/ABC

HASLINGDEN
Rising Bridge



Reproduced from the Ordnance Survey map with the permission of the Controller of Her Majesty's Stationary Office (C) Crown Copyright 2010
 Unauthorised reproduction infringes Crown Copyright and may lead to Prosecution or Civil Proceedings. OS Licence No. 100023320


Unit 3, Rising Bridge Business And Enterprise Village, Blackburn Road, Rising Bridge, Accrington, Lancashire, BB5 2AL



Site Plan shows area bounded by: 378188.67, 425416.8, 378330.09, 425558.23 (at a scale of 1:1250), OSGridRef: SD78252548. The representation of a road, track or path is no evidence of a right of way. The representation of features as lines is no evidence of a property boundary.

Produced on 2nd Jul 2018 from the Ordnance Survey National Geographic Database and incorporating surveyed revision available at this date. Reproduction in whole or part is prohibited without the prior permission of Ordnance Survey. © Crown copyright 2018. Supplied by www.buyaplan.co.uk a licensed Ordnance Survey partner (100053143). Unique plan reference: #00334731-DE2A31

Ordnance Survey and the OS Symbol are registered trademarks of Ordnance Survey, the national mapping agency of Great Britain. Buy A Plan logo, pdf design and the www.buyaplan.co.uk website are Copyright © Pass Inc Ltd 2018

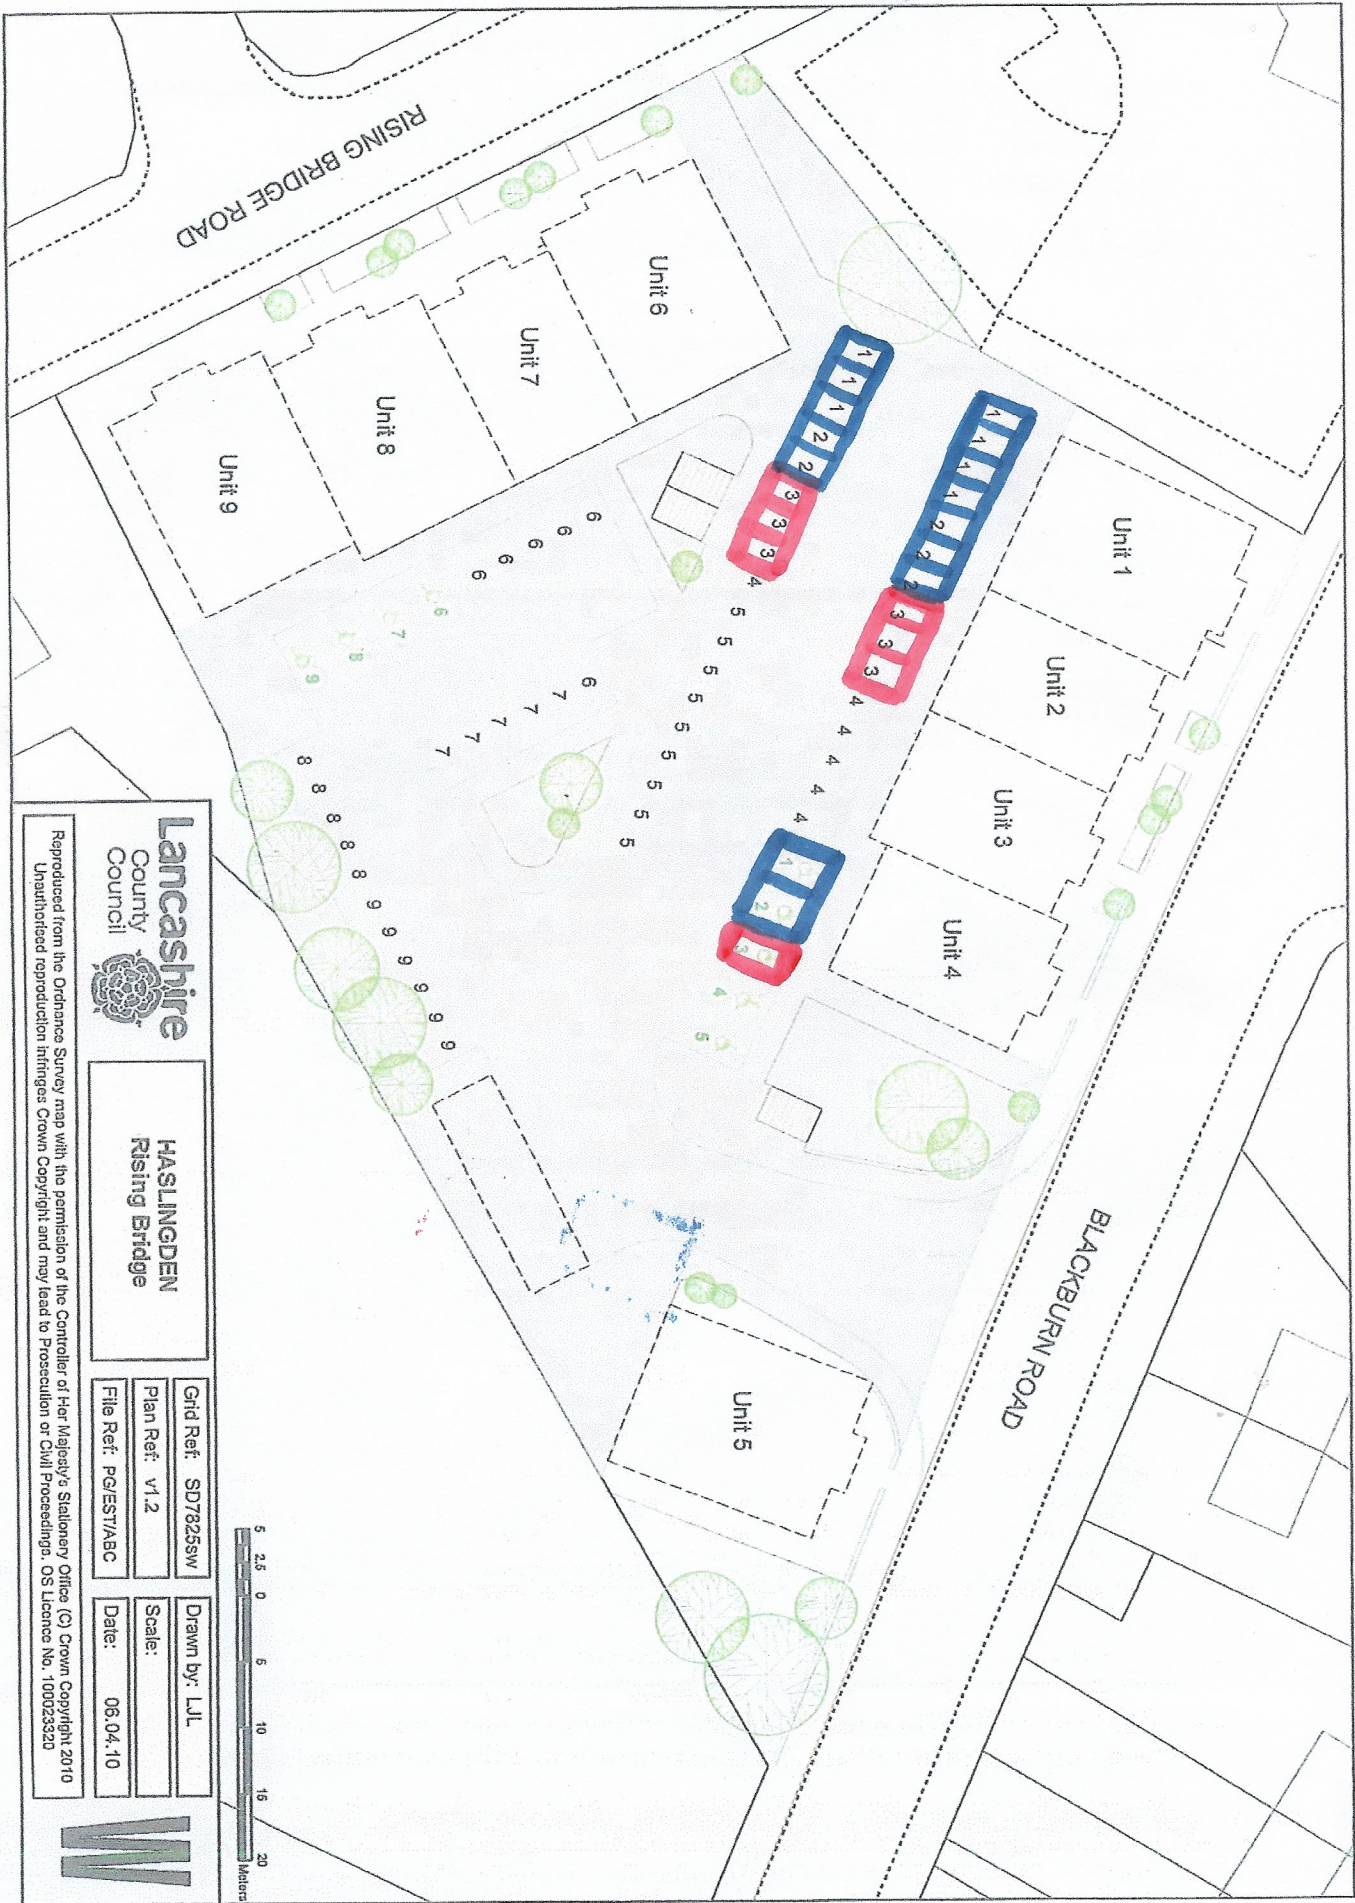

HASLINGDEN
Rising Bridge

Grid Ref: SD78255W
Plan Ref: V1.2
File Ref: PG/EST/ABC

Drawn by: LLL
Scale:
Date: 06.04.10

Reproduced from the Ordnance Survey map with the permission of the Controller of Her Majesty's Stationery Office (C) Crown Copyright 2010
Unauthorized reproduction infringes Crown Copyright and may lead to Prosecution or Civil Proceedings. OS Licence No. 100023320

