

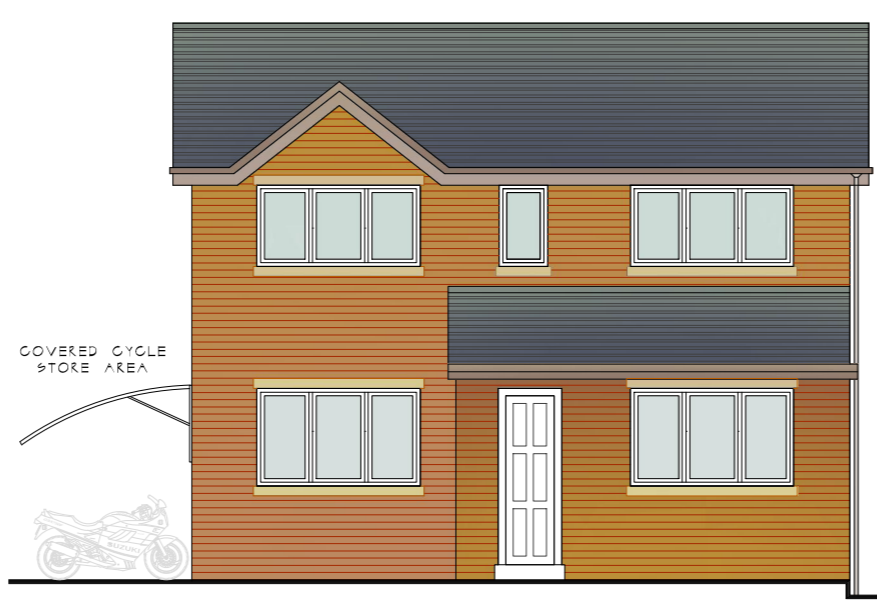


LINEAR SCALE 1:50 & 1:100

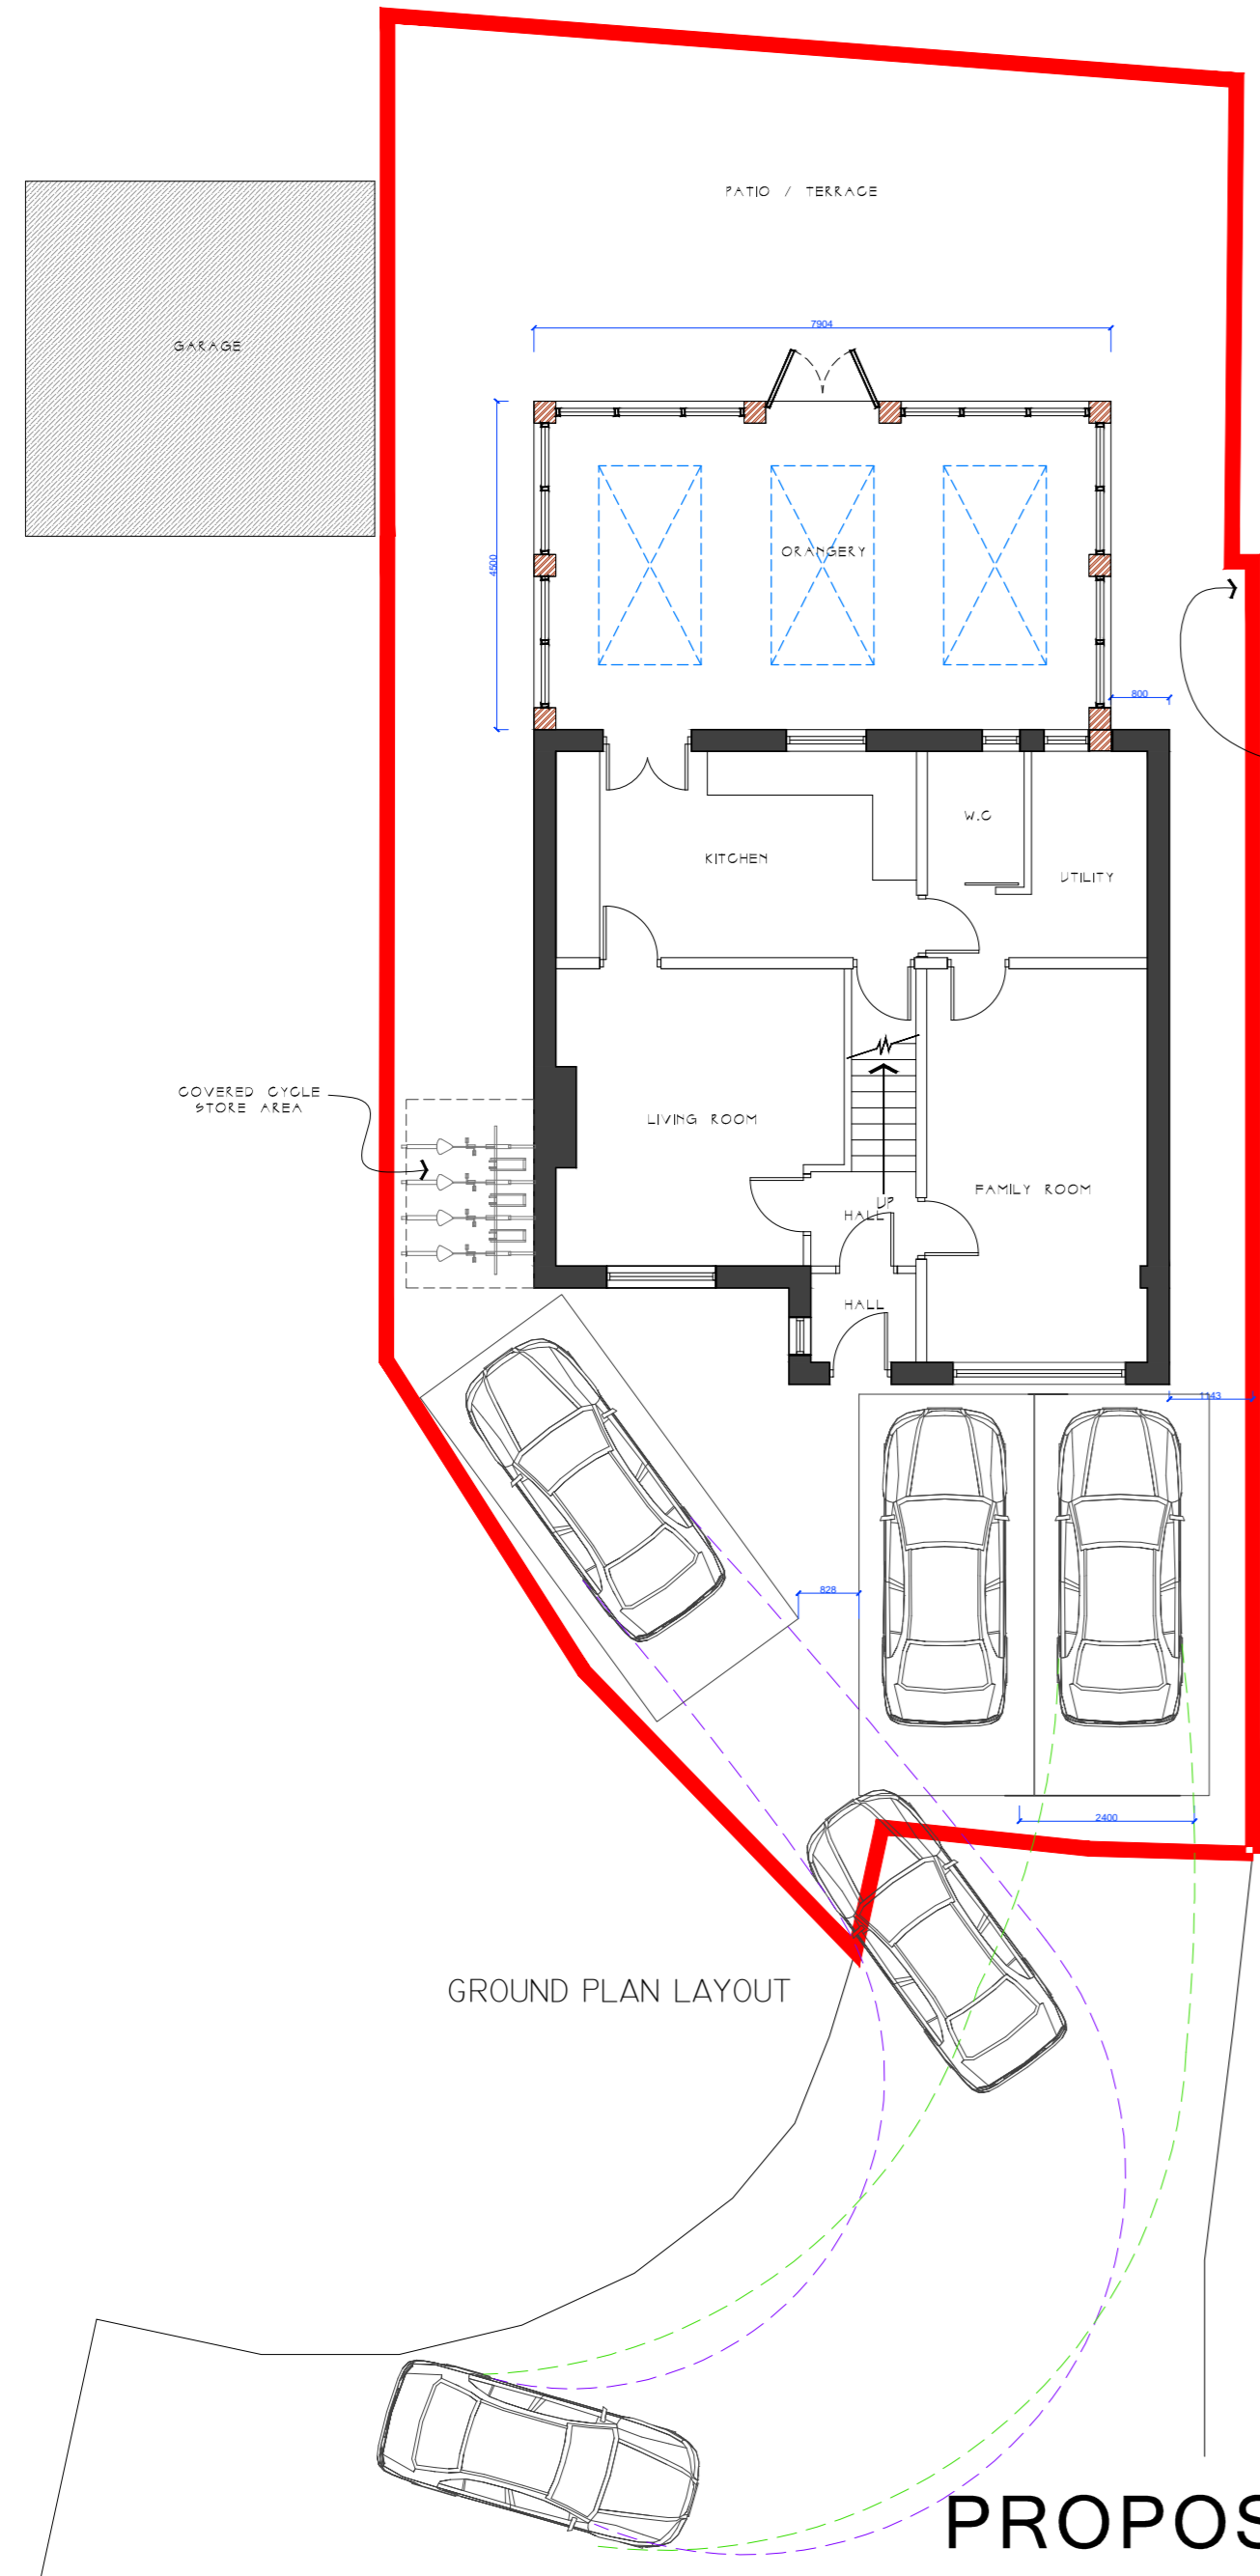


FRONT ELEVATION

NOTE: THE EXISTING FENCE PANEL WHICH IS CURRENTLY ABSENT WILL HAVE TO BE REPLACED. THIS IS TO FORM PART OF THE PLANNING CONDITION.

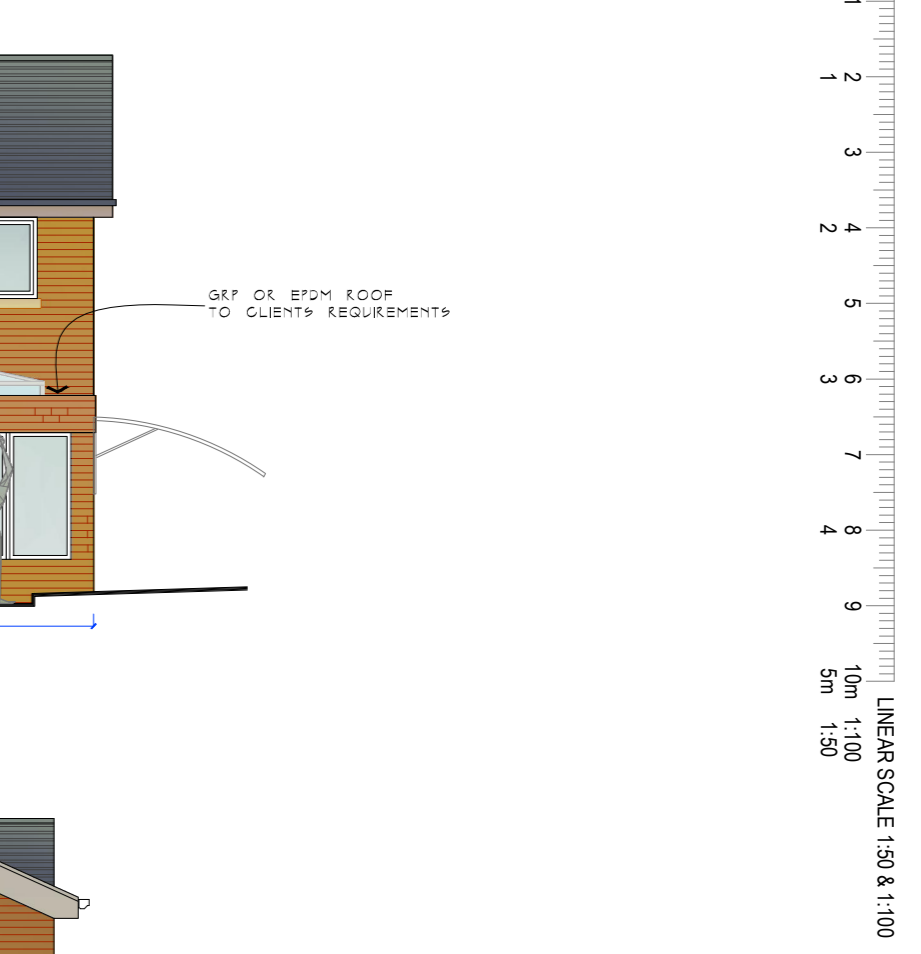


REAR ELEVATION


BRICK TO MATCH EXISTING

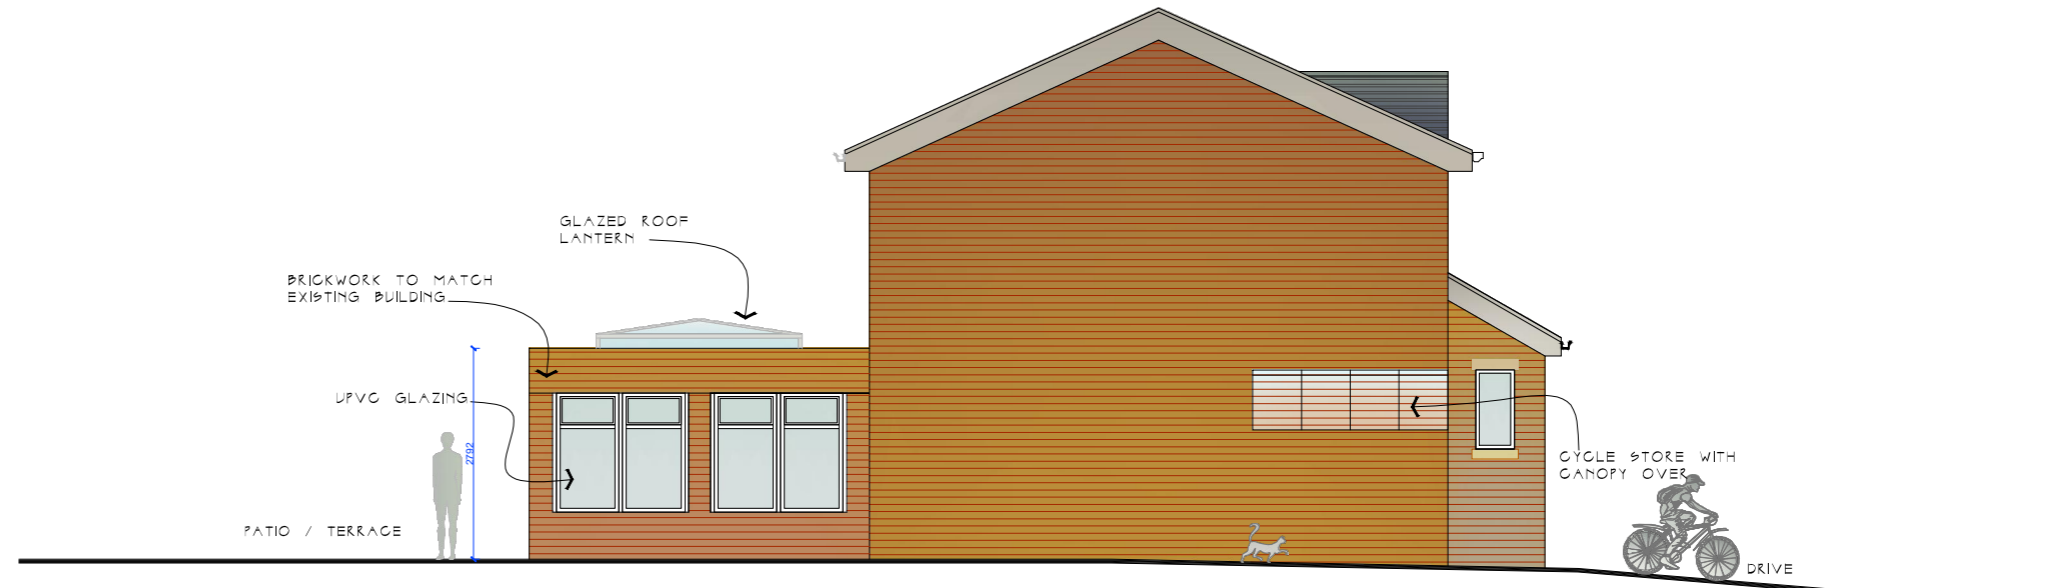

NORTH ELEVATION

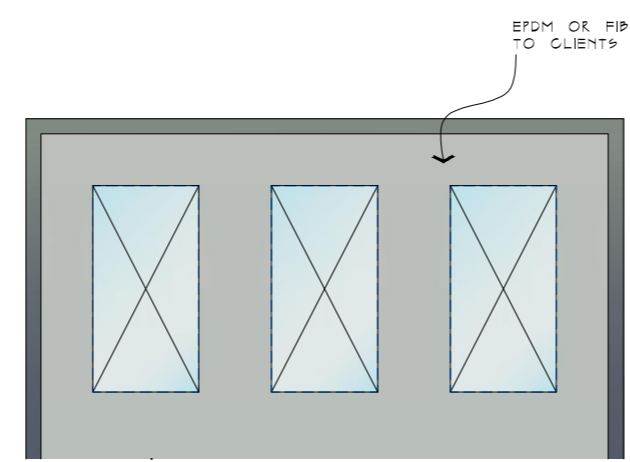


ROOF PLAN

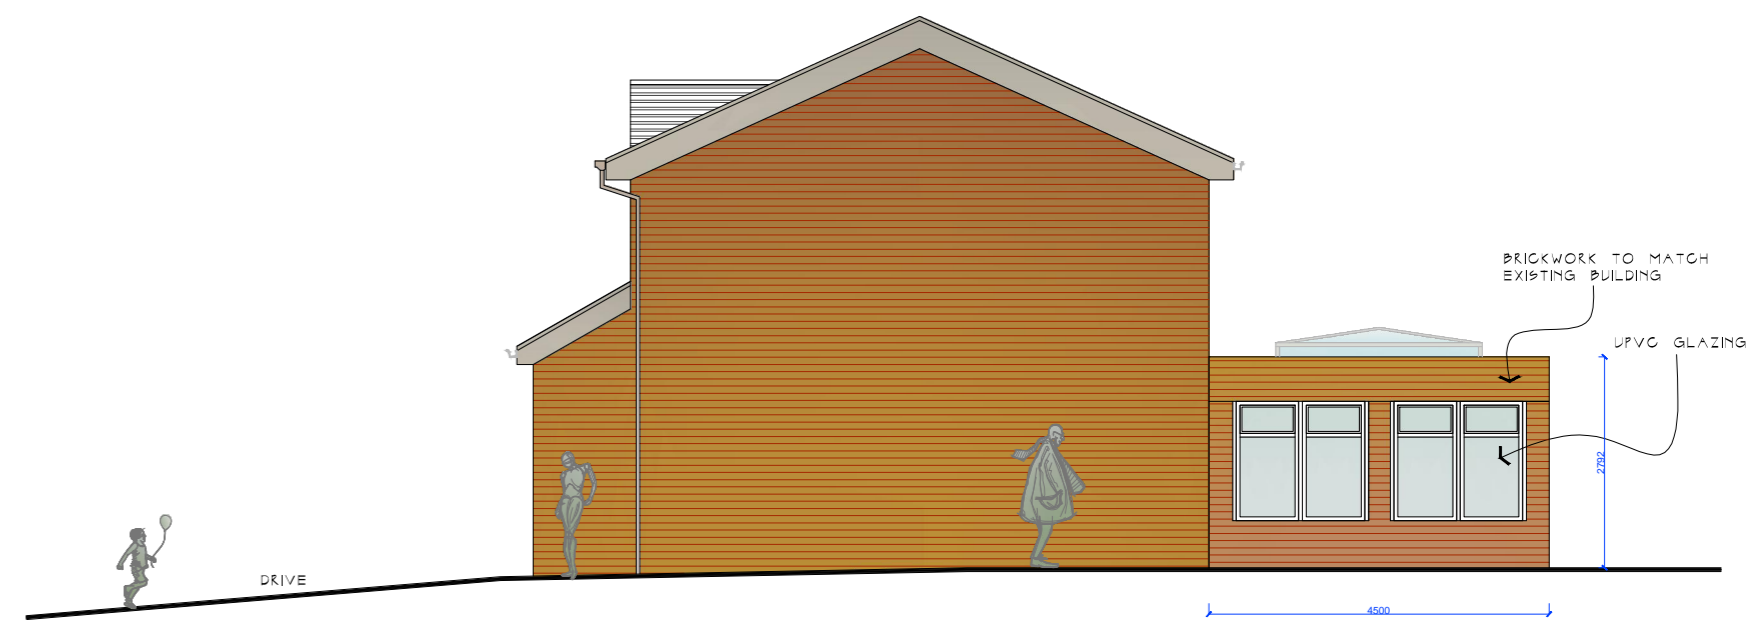


SOUTH ELEVATION

PROPOSED DRAWINGS - 21 HILLSIDE AVENUE. BB4 9DH


DRAWING STATUS PLANNING APPLICATION			
SCALE	1:100 @ A2	Revision	E
DRAWN	S.A.	DATE	SEPT 2018
DRAWING NUMBER		AREA	NUMBER
JOB No.	CLASSIFICATION	- P -	03
(HILL)	(P20)		

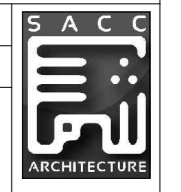

THIS DRAWING IS COPYRIGHT PROPERTY OF SACC ARCHITECTURE IT MUST NOT BE DISCLOSED, LOANED OR COPIED WITHOUT WRITTEN PERMISSION.

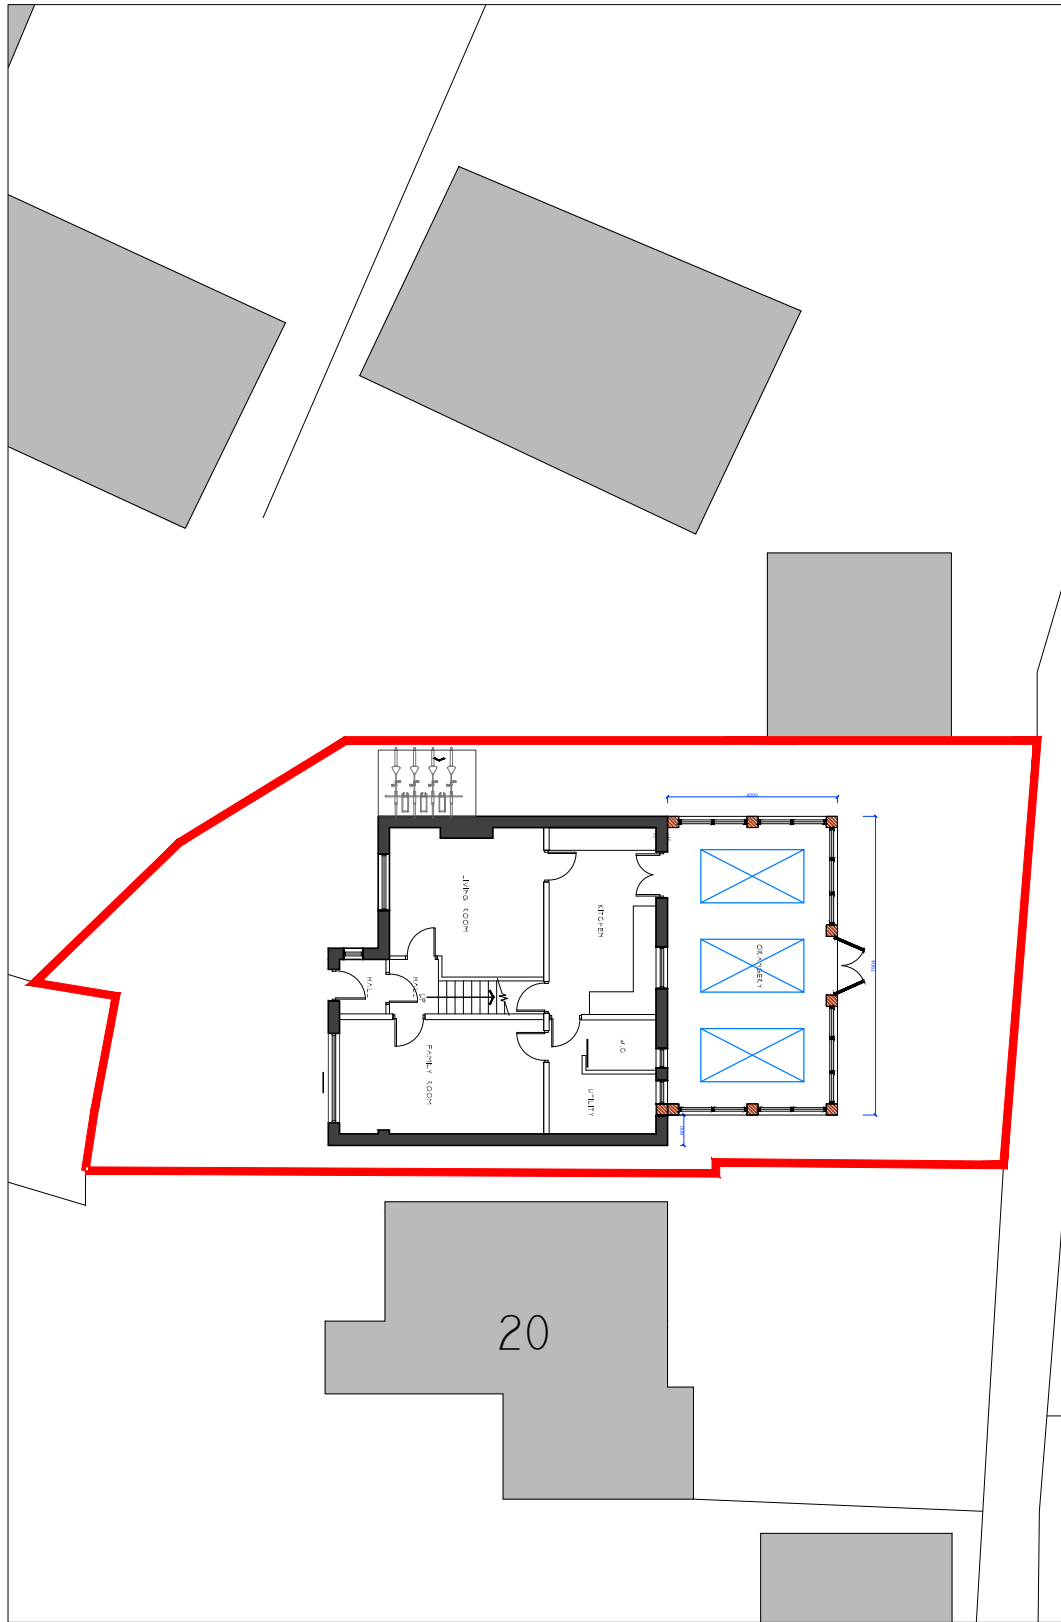


BLOCK PLAN SCALE 1:200

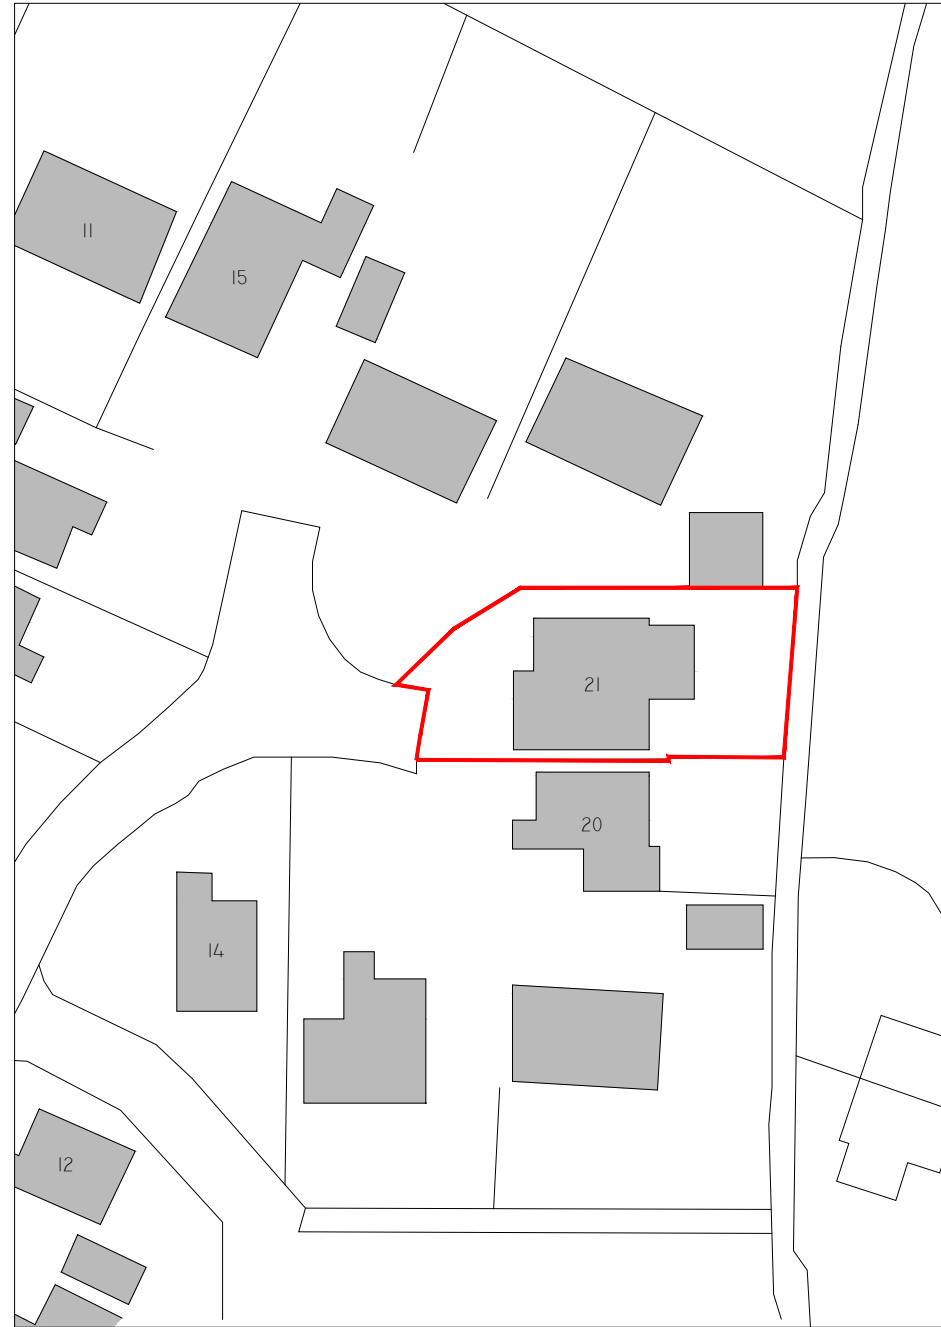

LOCATION PLAN SCALE 1:500



LOCATION PLAN SCALE 1:1250

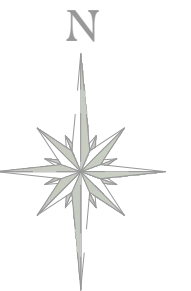

LOCATION AND BLOCK PLAN - 21 HILLSIDE AVENUE. BB4 9DH

DRAWING STATUS PLANNING APPLICATION				
SCALE 1:1250, 1:500, 1:200 @ A3	Revision	A		
DRAWN S.A	DATE	SEP 2018		
DRAWING NUMBER				
JOB No. (HILL)	CLASSIFICATION (LO2)	AREA - P -	NUMBER 01	

THIS DRAWING IS COPYRIGHT PROPERTY OF SACC ARCHITECTURE IT MUST NOT BE DISCLOSED, LOANED OR COPIED WITHOUT WRITTEN PERMISSION.