



Existing and Proposed Ground Floor Plan (1:100)




Front Elevation (1:100)

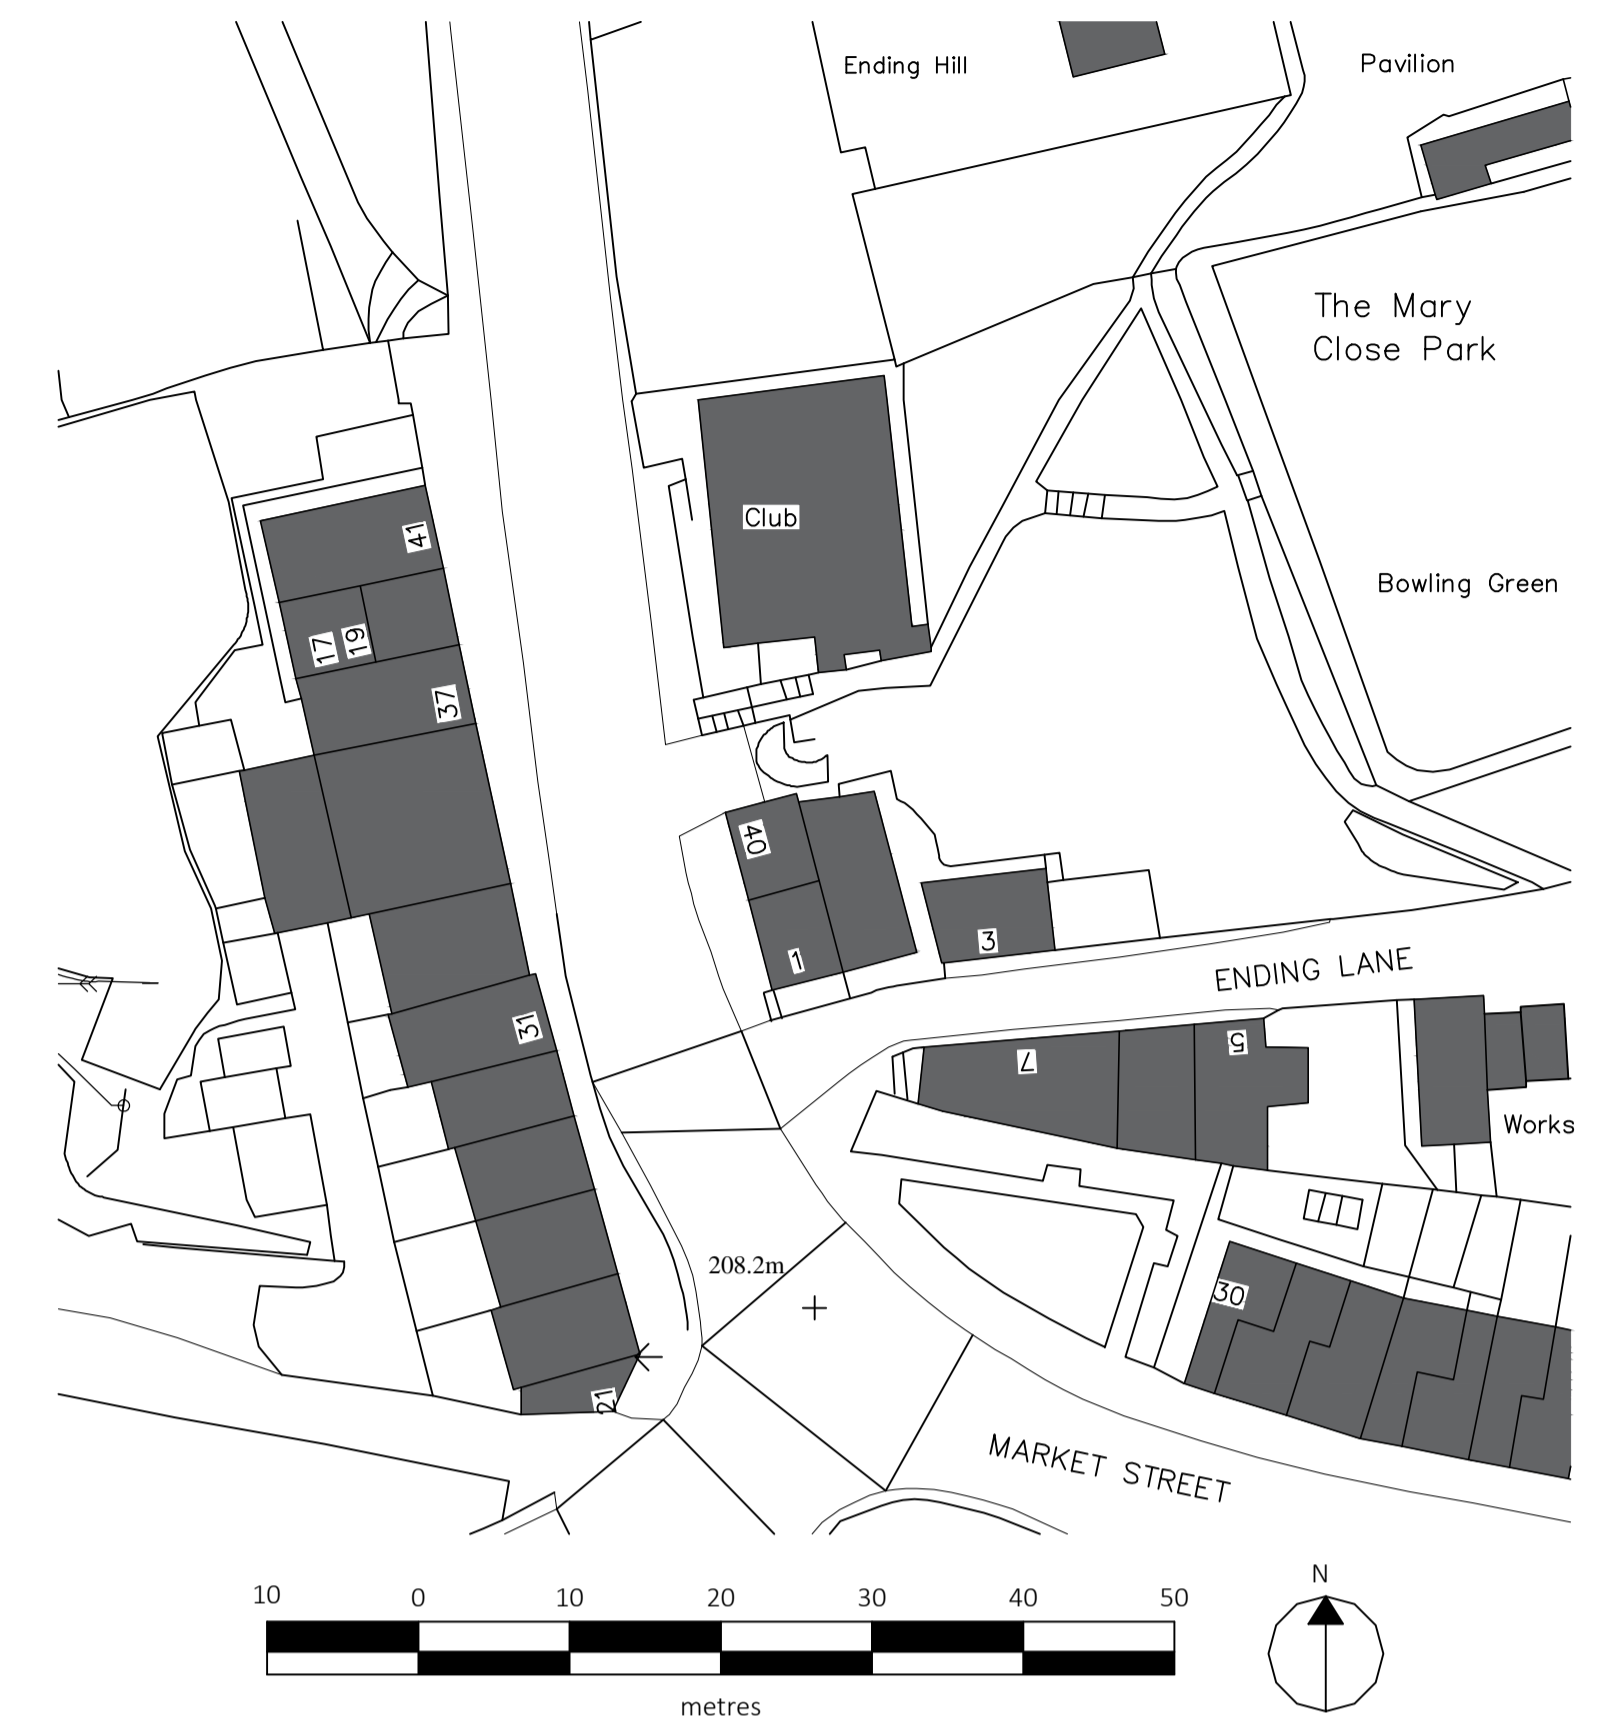


Site Plan (1:500)

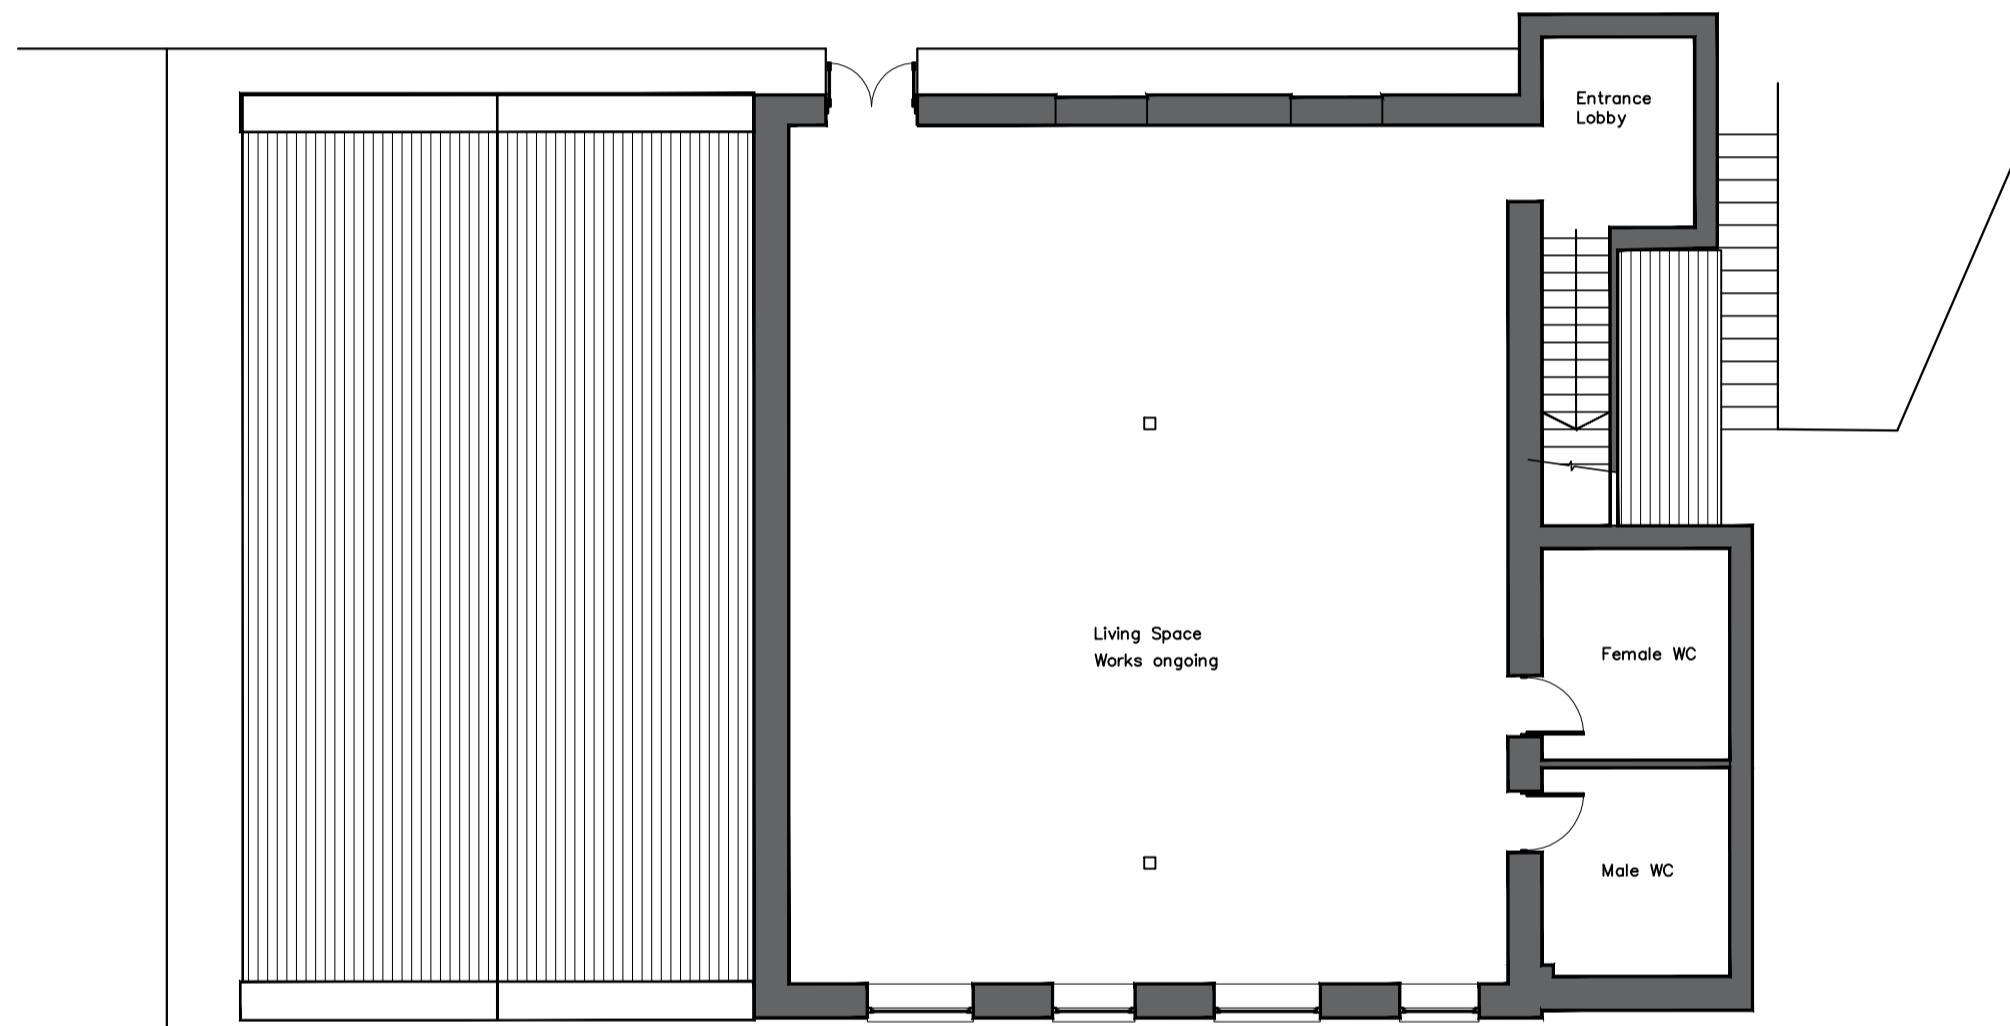


First Floor Plan (1:100)

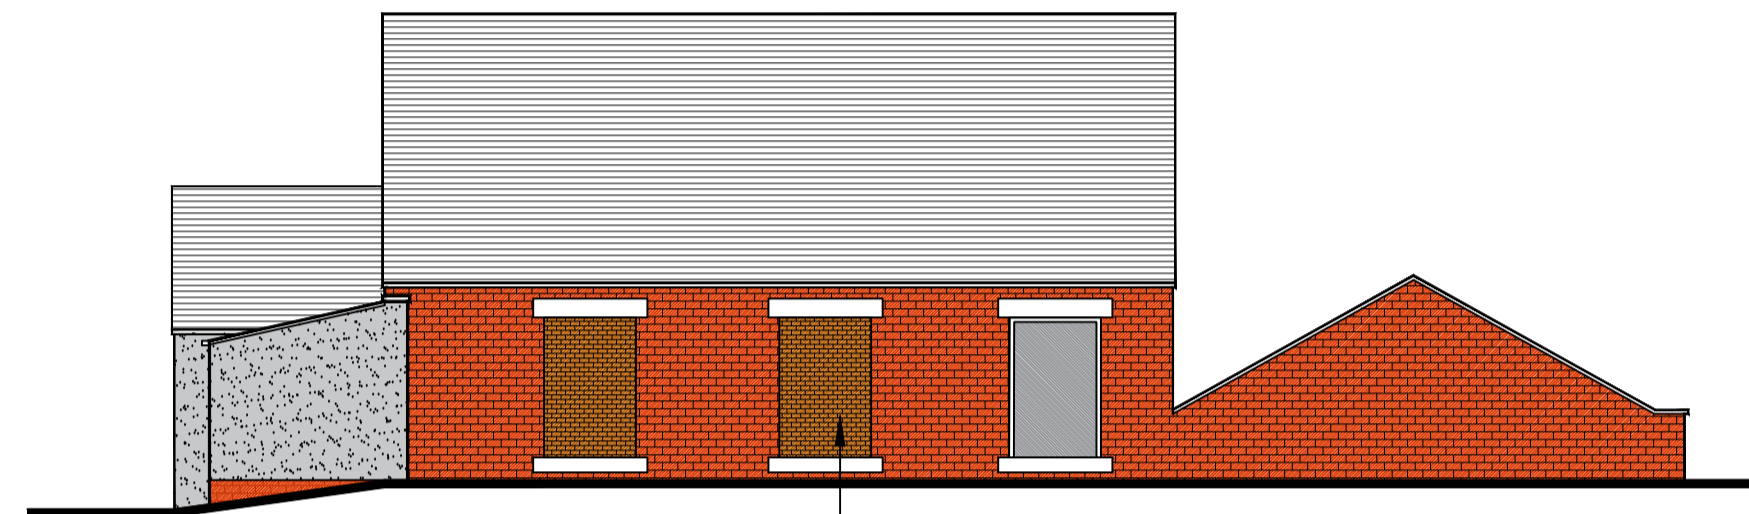


Rear Elevation (1:100)

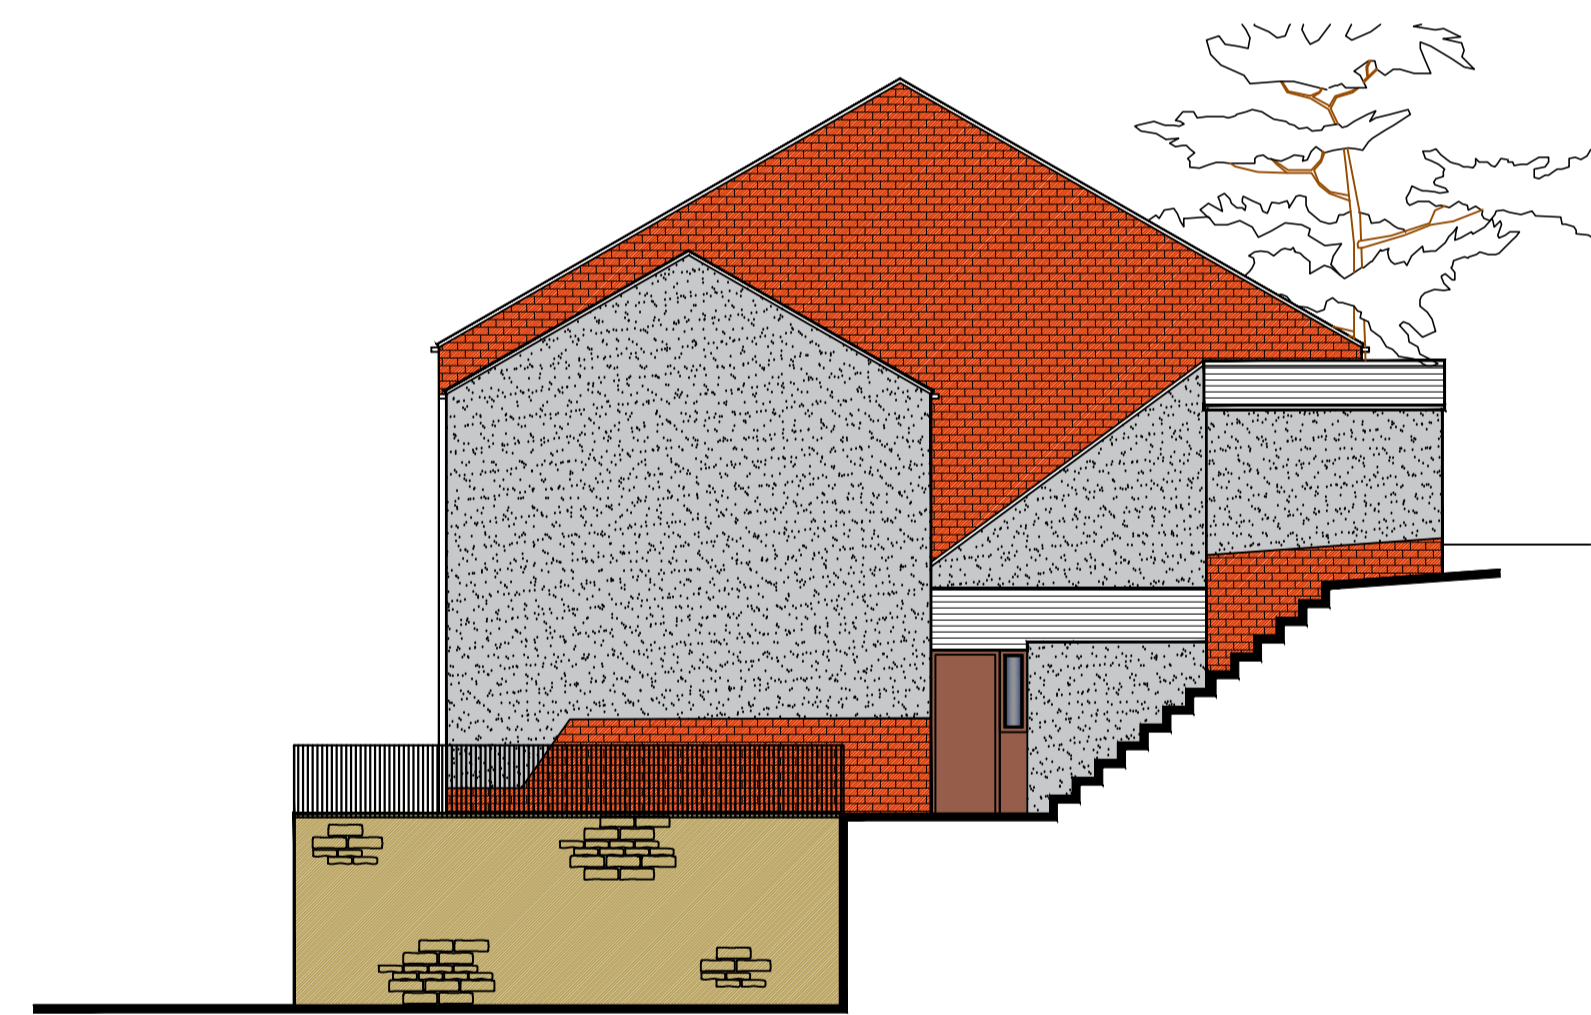


Gable Elevation (1:100)

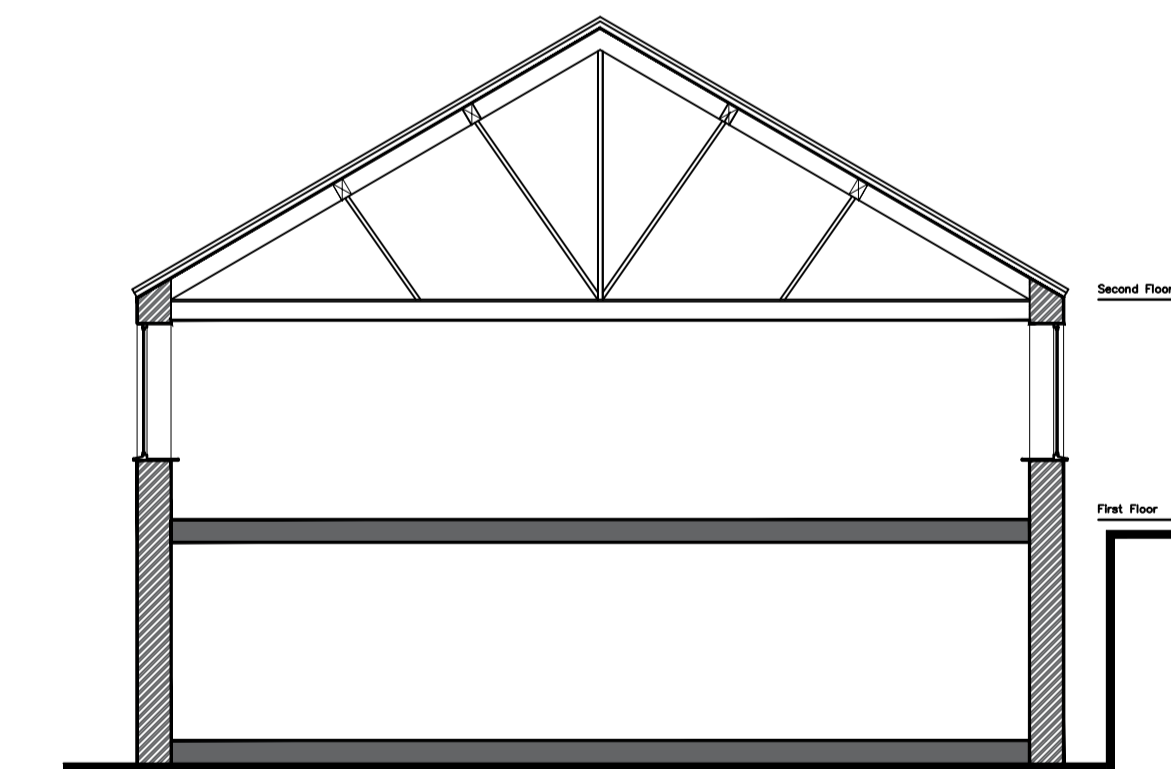


Typical Section (1:100)

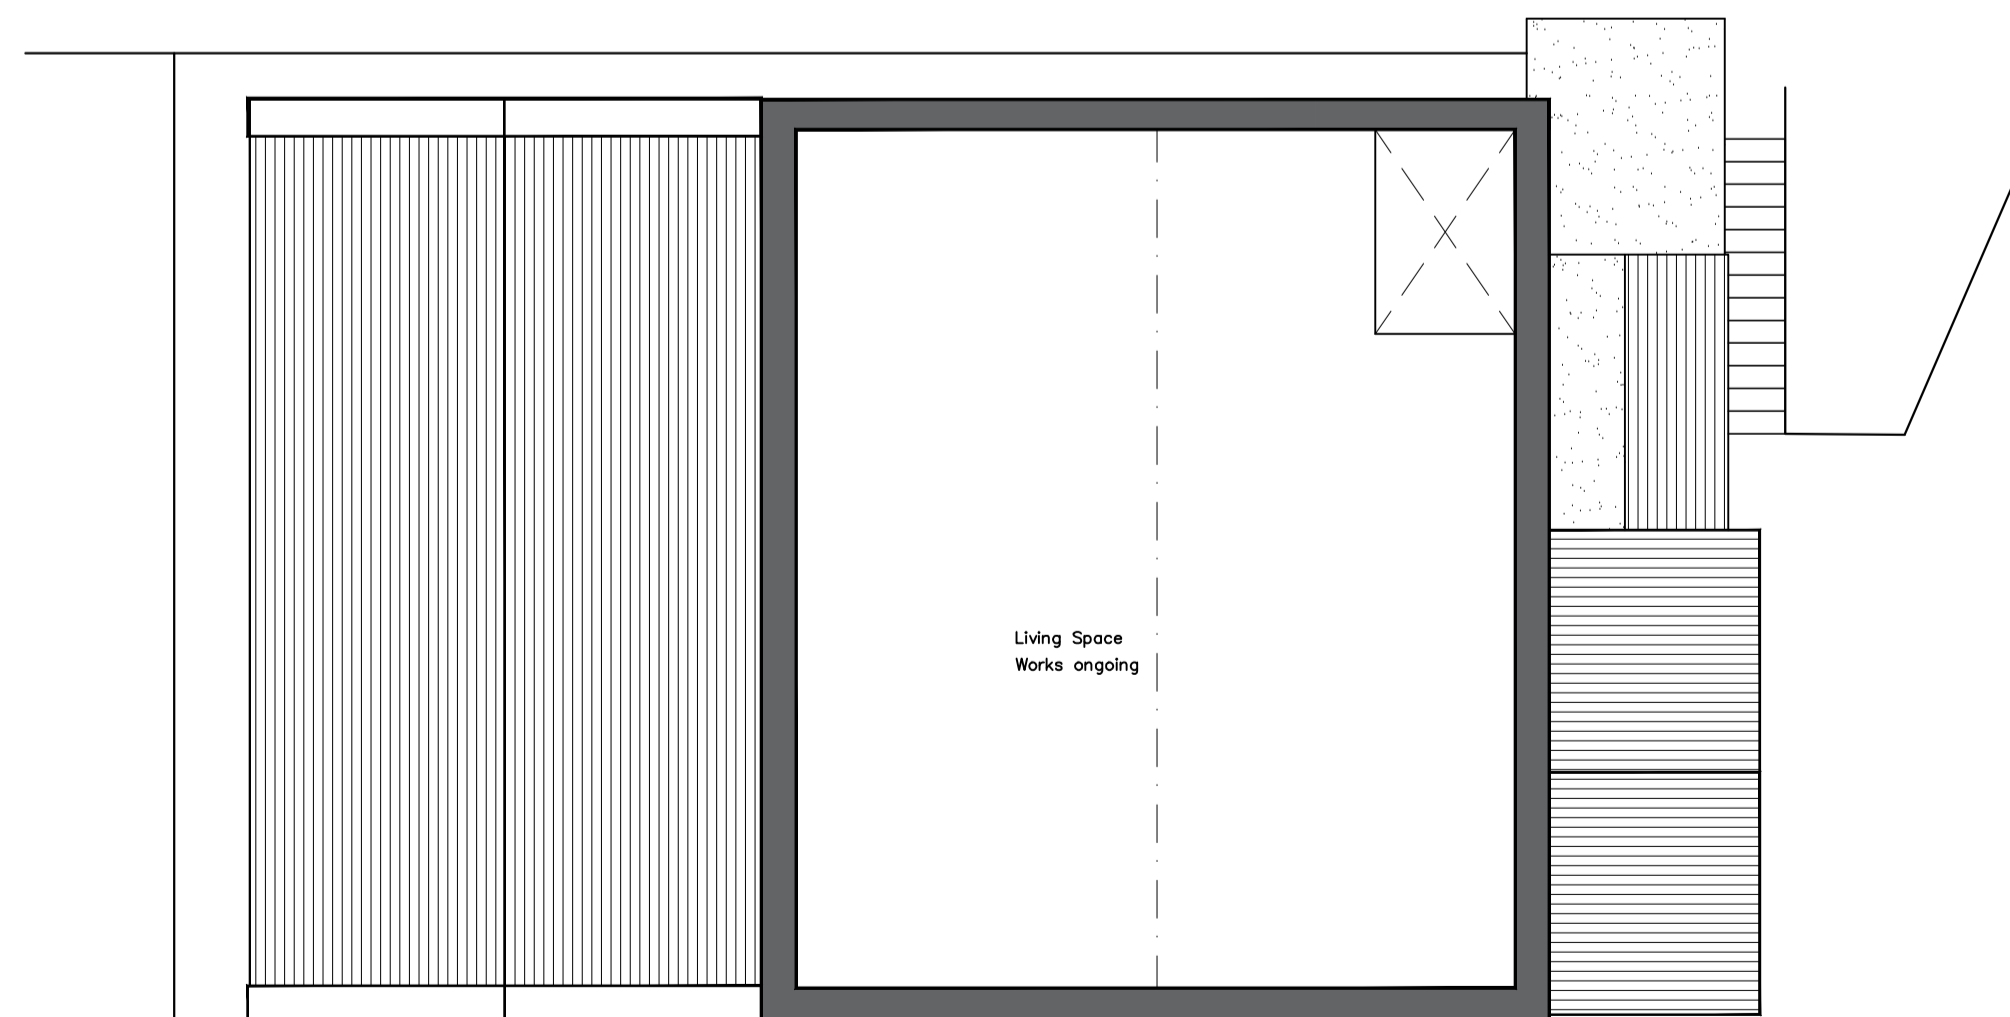

Second Floor Plan (1:100)

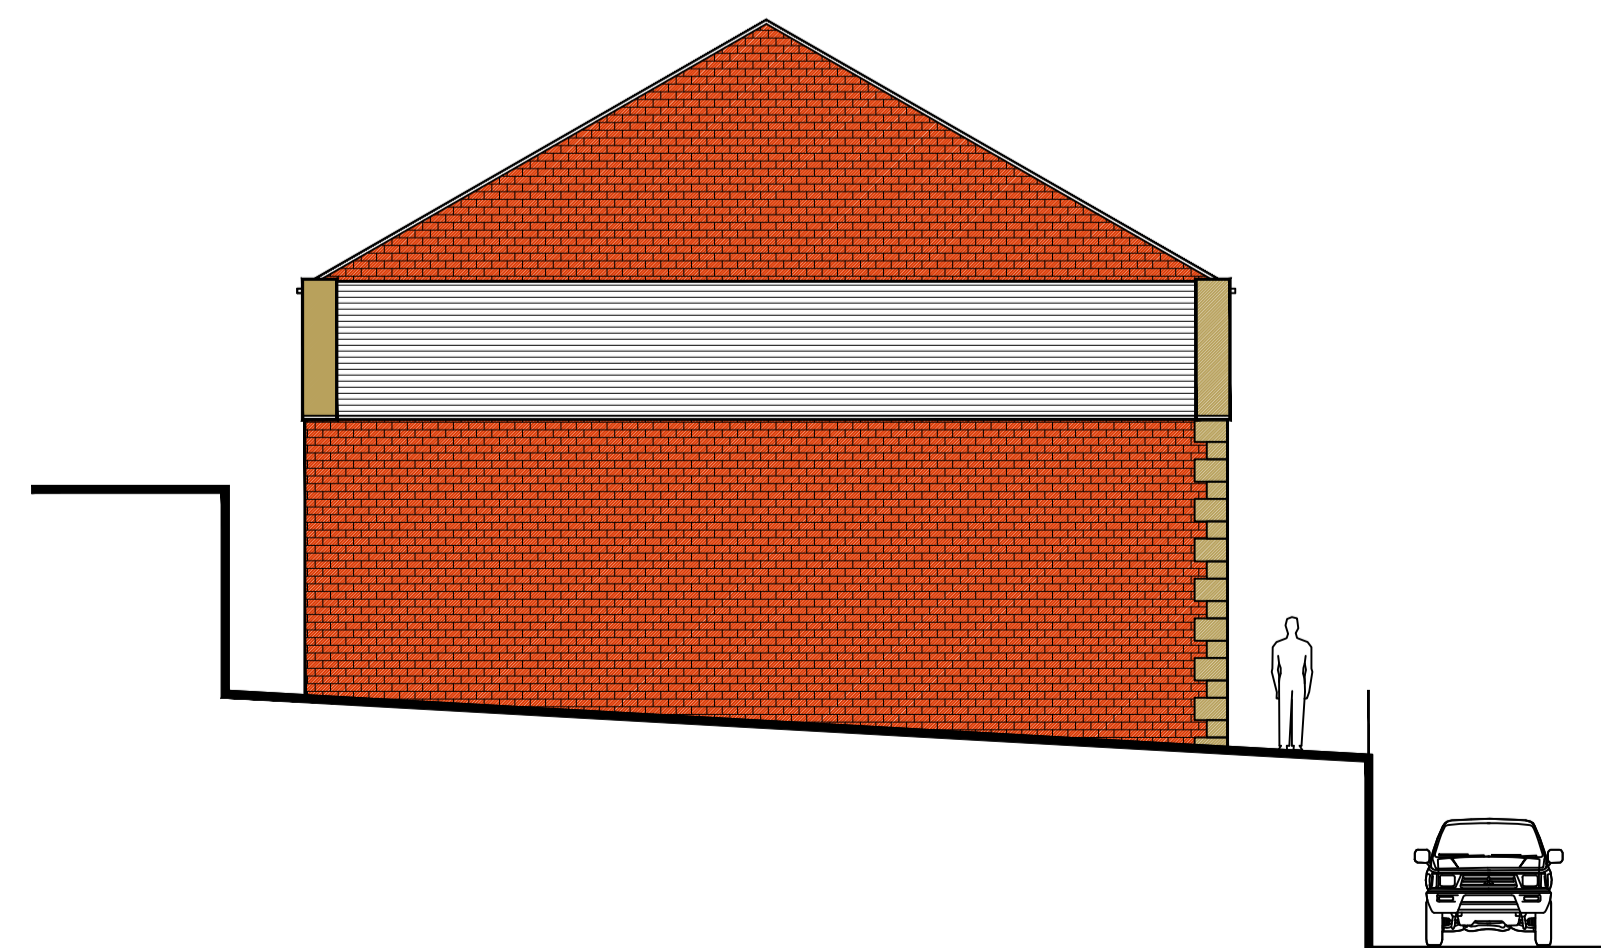


Gable Elevation (1:100)


Client			
Phil Reed			
Project			
Installation of 2no. piked dormers and changes to gable and rear elevations at Healey Con. Club, Market Street, Whitworth, Rossendale OL12 8RW			
Job No.	Area	File Ref	
2018/32			
Title			
Existing Plans, Elevations and Site Plan			
2018/32-01			rev. A
Date	Drn.	Scale	Checked
23.04.18	B. Edmondson	AS Noted	
			
20 Fernhill Drive Stacksteads, Bacup Lancashire OL13 8JS tel 01706 870944 mob: 07528809176 e: info@eds20.co.uk			

This drawing is solely owned by edmondson design services and will remain so and should not be used, reproduced or copied in part or wholly, without the express written approval of edmondson design services.



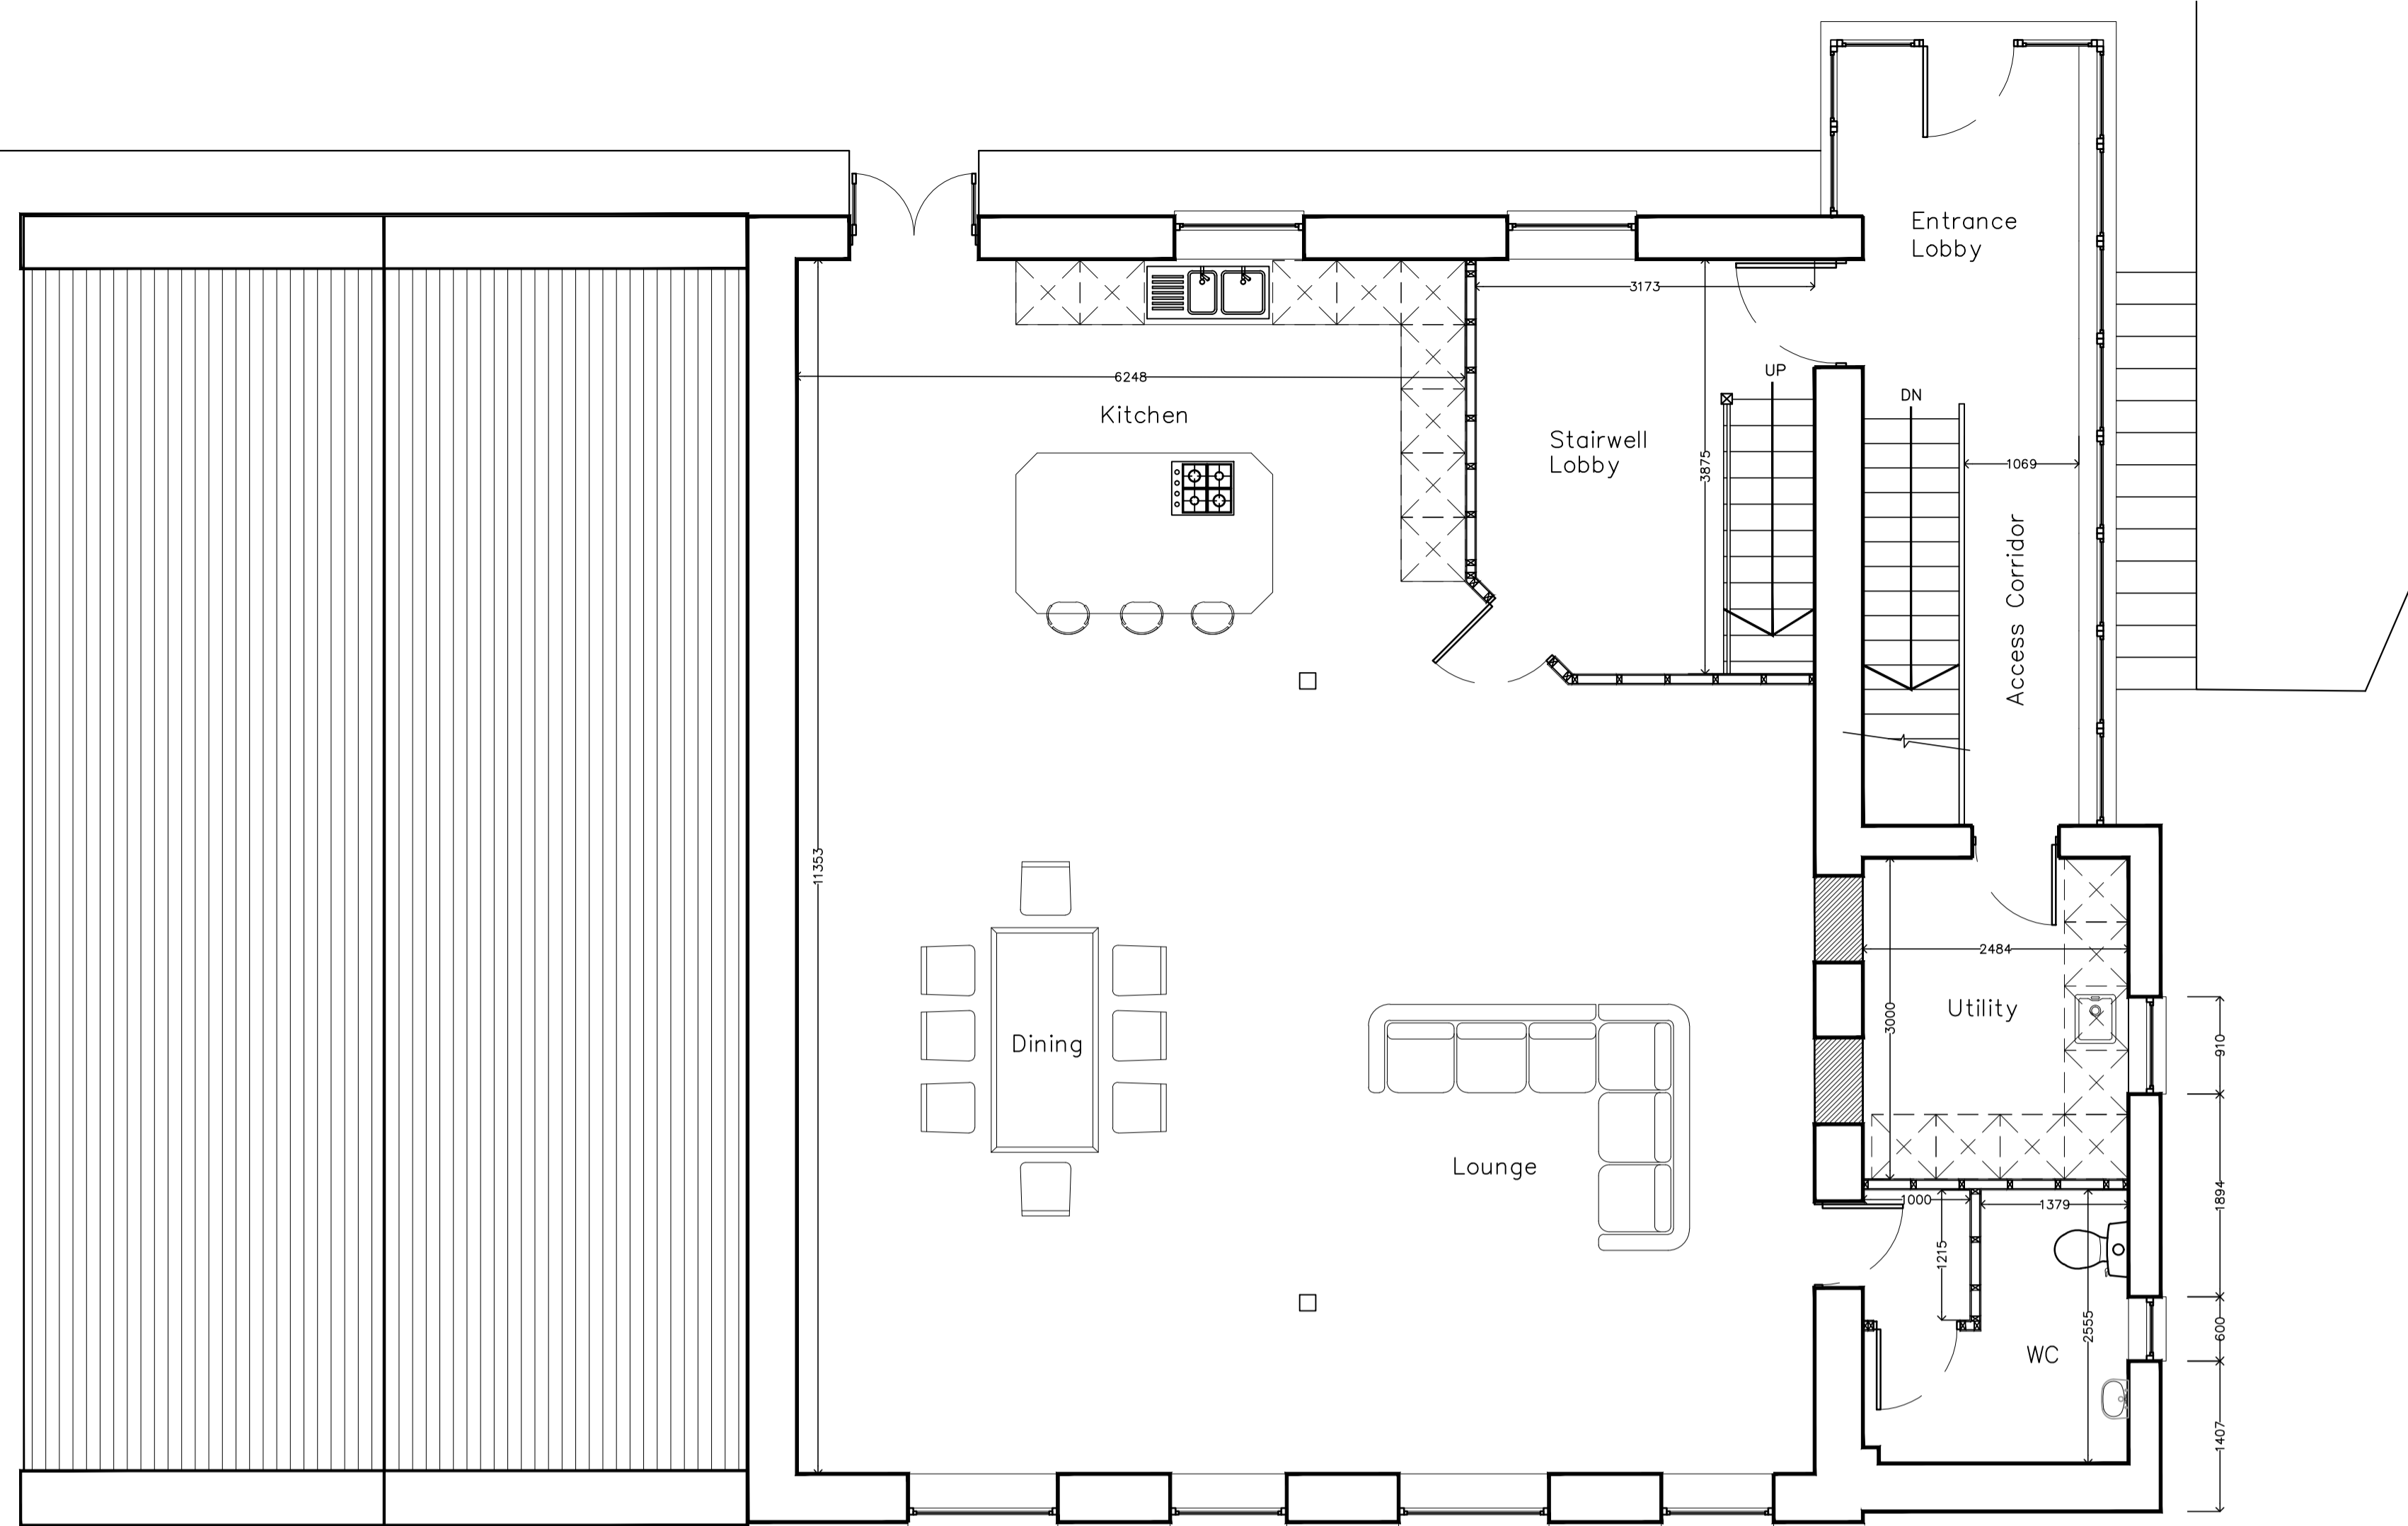

First Floor Plan (1:50)

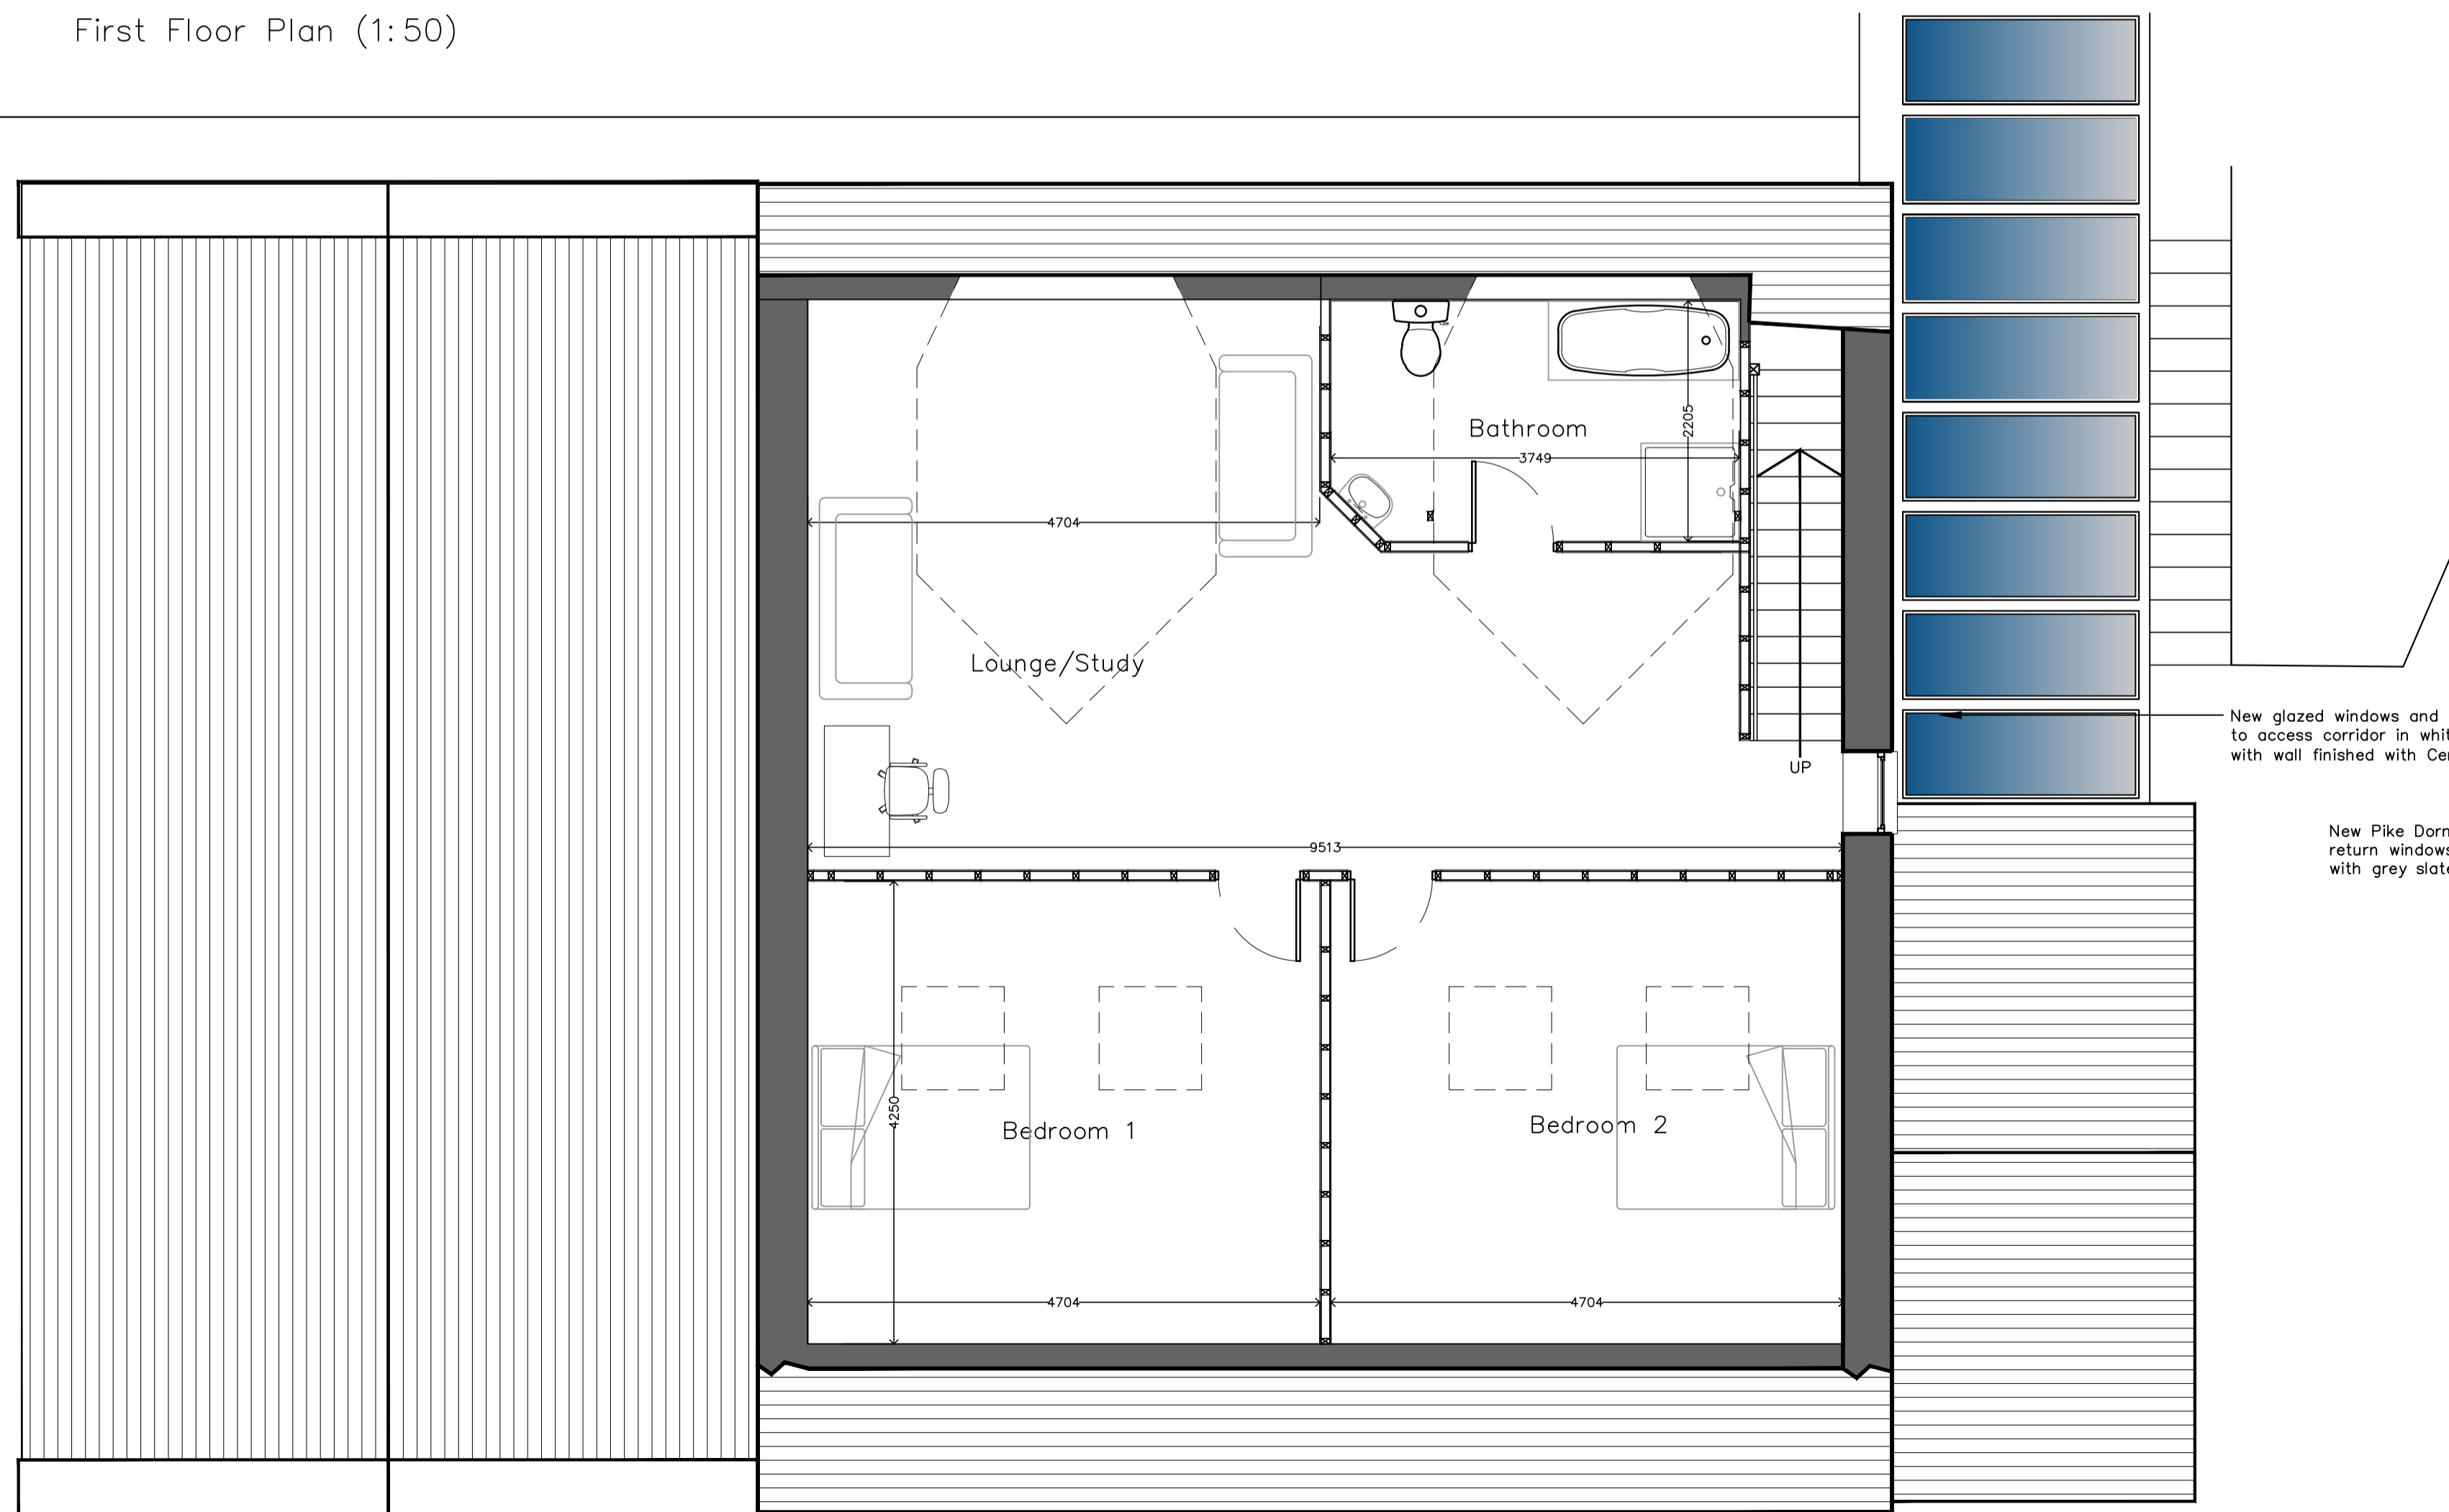


Second Floor Plan (1:50)



Front Elevation (1:100)




Rear Elevation (1:100)

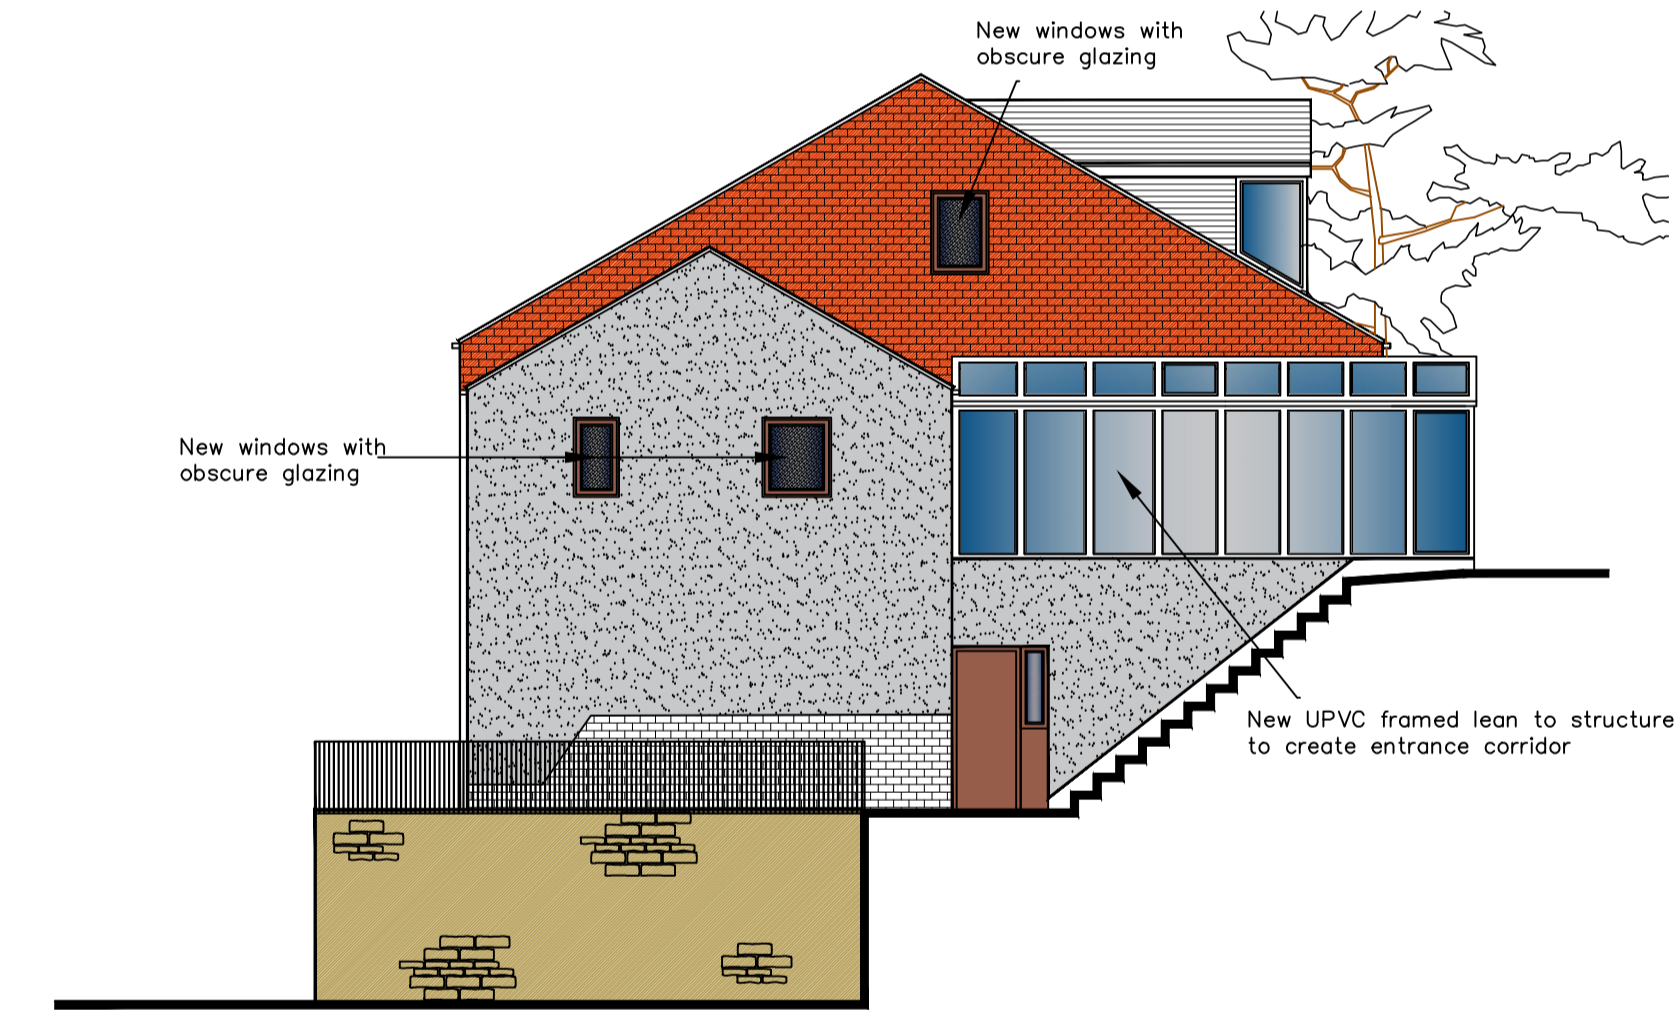

Gable Elevation (1:100)

New glazed windows and roof to access corridor in white UPVC with wall finished with Cement Render

New Pike Dormers clad with return windows and clad with grey slate with grey slate to roof

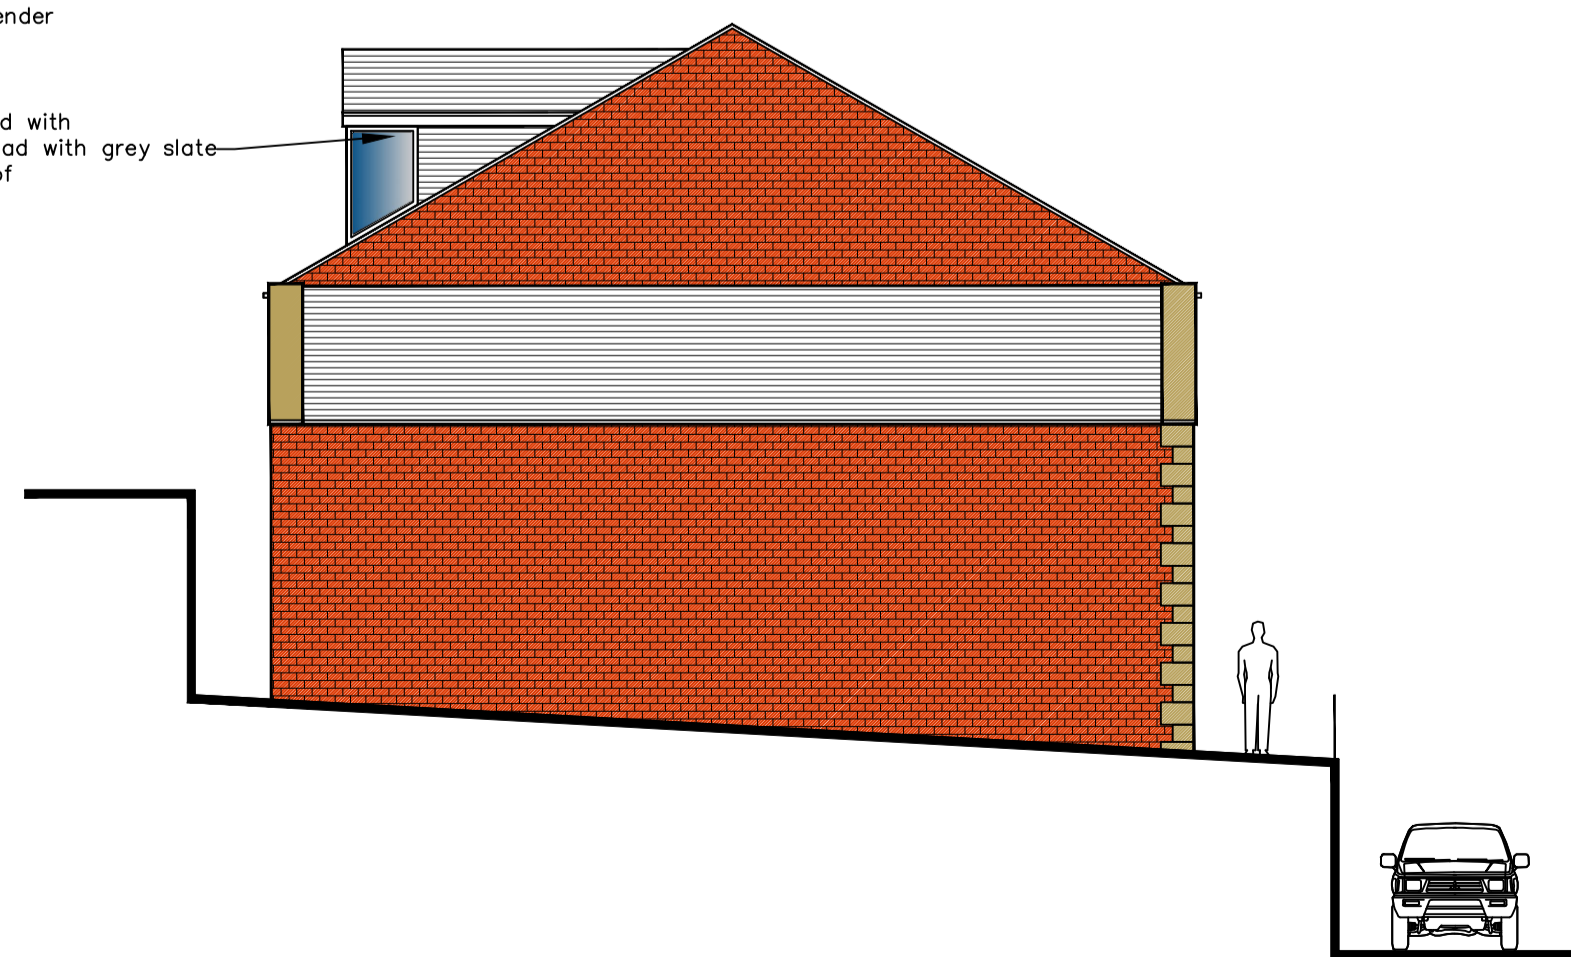

Gable Elevation (1:100)

This drawing is solely owned by edmondson design services and will remain so and should not be used, reproduced or copied in part or wholly, without the express written approval of edmondson design services.

Client			
Phil Reed			
Project			
Installation of 2no. piked dormers and changes to gable and rear elevations at Healey Con. Club, Market Street, Whitworth, Rossendale OL12 8RW			
Job No.	Area	File Ref	
2018/32			
Title			
Proposed Plans and Elevations			
2018/32-02			rev. D
Date	Drn.	Scale	Checked
23.04.18	B. Edmondson	AS Noted	
20 Fernhill Drive Stacksteads, Bacup Lancashire OL13 8JS tel 01706 870944 mob: 07528809176 e:info@eds20.co.uk			





Project: Healey Con. Club, Market Street, Whitworth OL12 8RW

Project No.: 2018-32

Title: OS Site Plan

Scale: 1:1250@A4

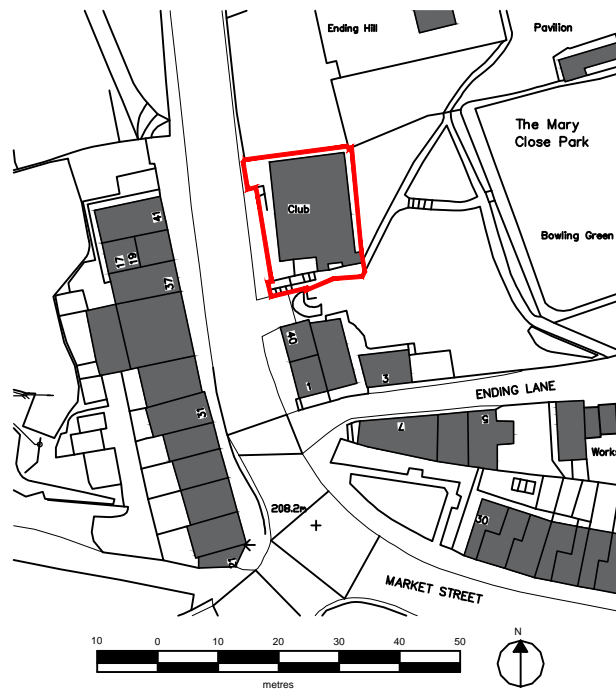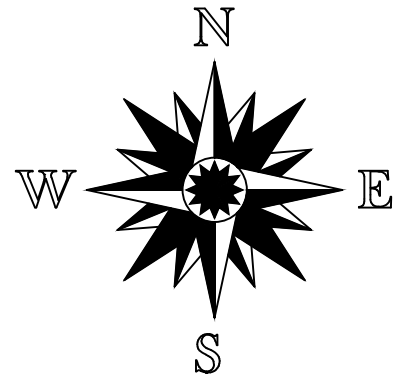

20 Fernhill Drive  
Stacksteads, Bacup  
Lancashire  
OL13 8JS  
mob: 07528809176  
tel 01706 870944  
e: ben@eds20.co.uk

