

Ref: L03181

6

5





4

3

2


1

D

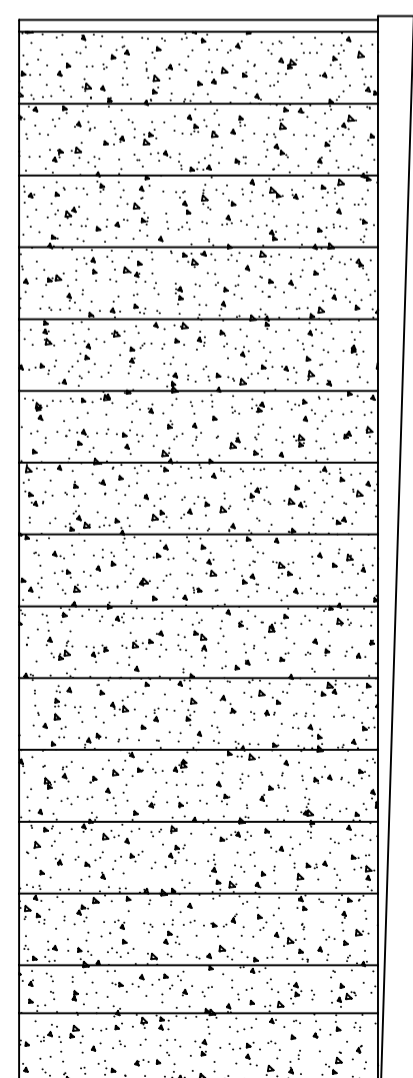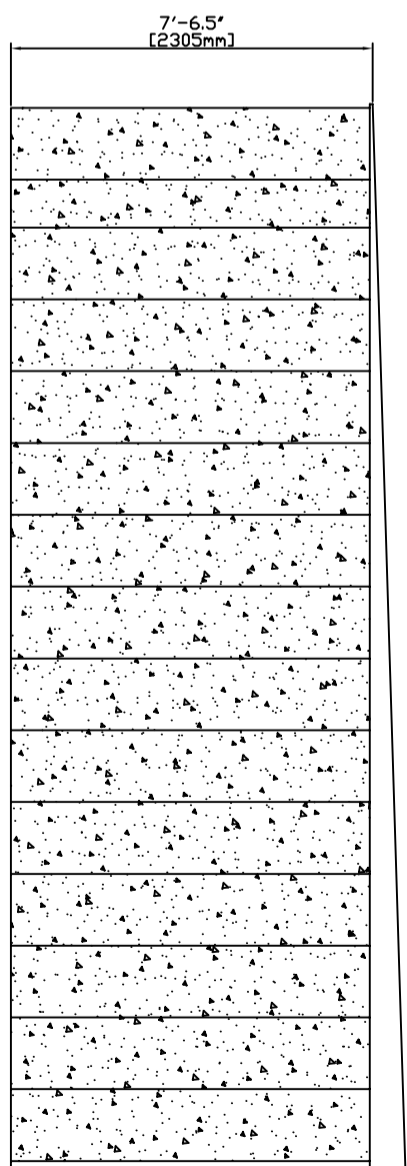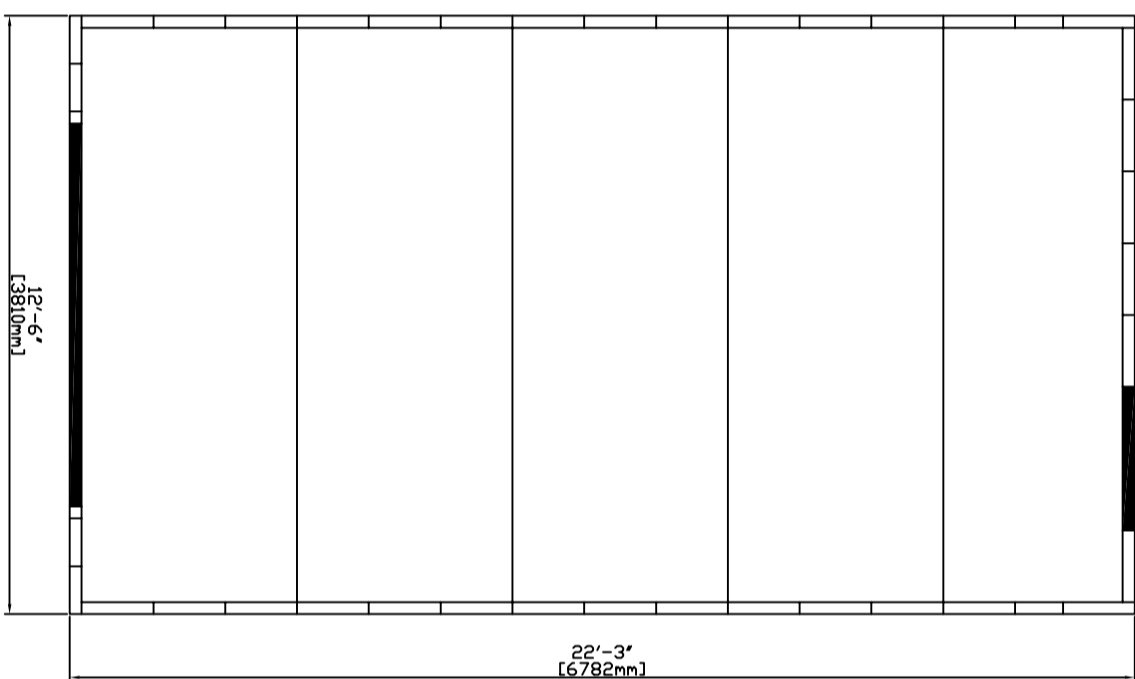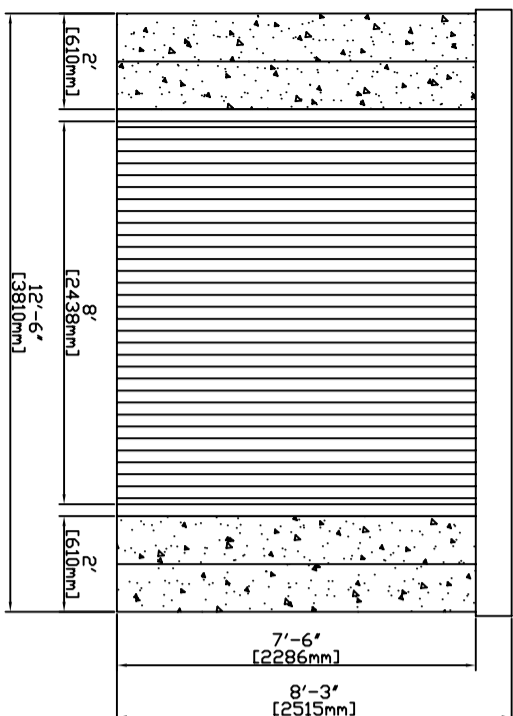

C

B

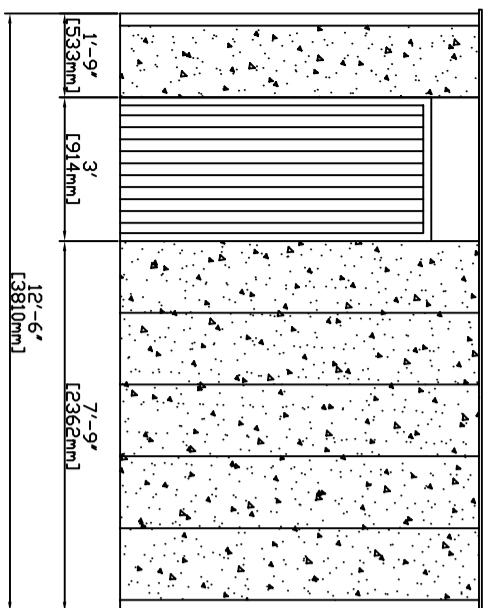

A

6

5

4

3

2

1

Copyright Lidget Concrete Ltd - not to be reproduced without express permission



LidgetCompton  
Albion Drive, Lidget Lane Ind. Est.,  
Thurmscoe, Rotherham S63 0BA  
Tel: 01709 881844 / Fax: 01709 881015  
Web: www.lidget.co.uk Email: sales@lidget.co.uk

Drawn by Simon Taylor  
Questions/revisions to  
simon.taylor@lidget.co.uk

Scale 1:50

Drawn: 29/06/19

A

B

C

D

Ref: L03221

6






5

4

3

2

1

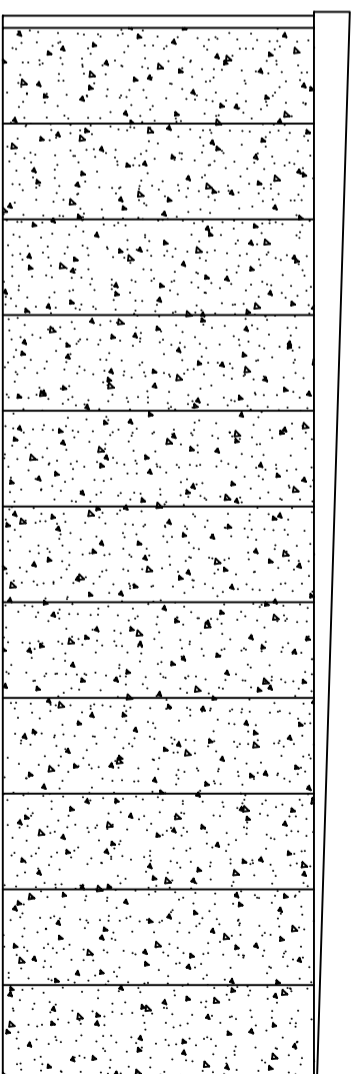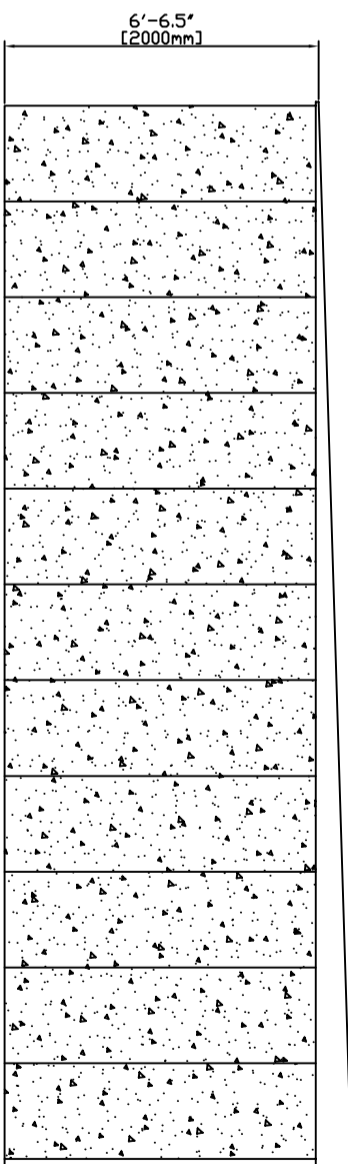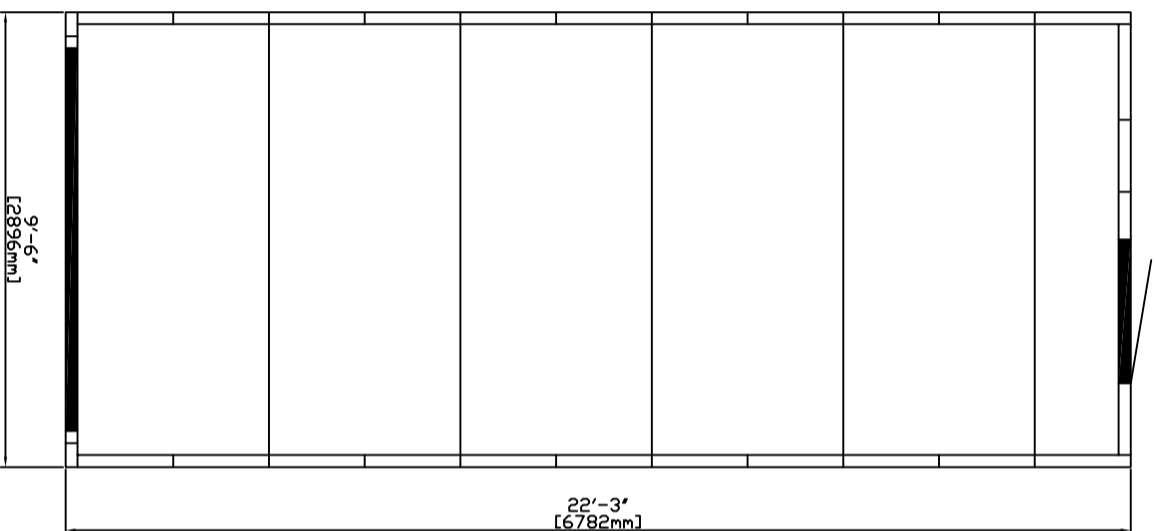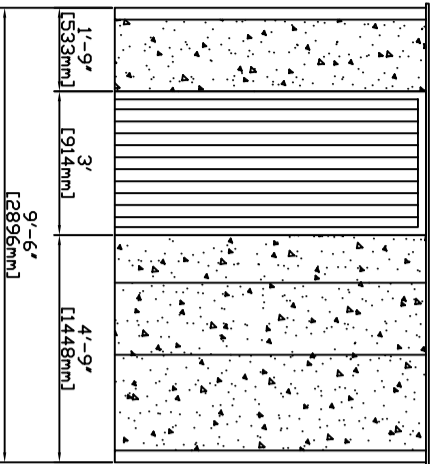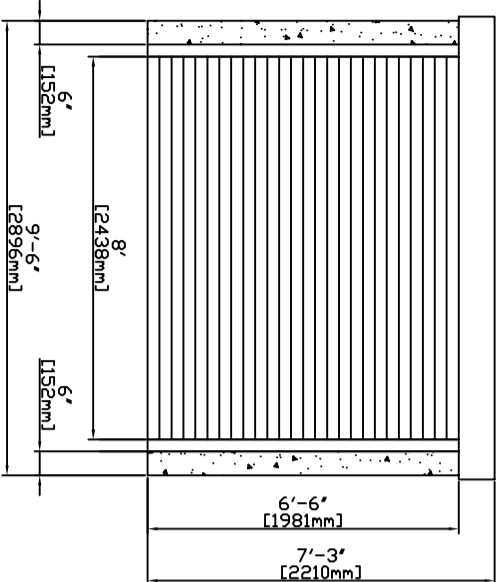

Copyright Lidget Concrete Ltd - not to be reproduced without express permission



Lidget Compton  
 Albion Drive, Lidget Lane Ind. Est.,  
 Thurmscoe, Rotherham S63 0BA  
 Tel: 01709 881844 / Fax: 01709 881015  
 Web: www.lidget.co.uk Email: sales@lidget.co.uk

Drawn by Simon Taylor  
 Questions/revisions to  
 simon.taylor@lidget.co.uk

Scale 1:50

Drawn: 29/07/19

6

5

4

3

2

1



Haslingden St Mary's Football Club

Pavilion

211.2m

221.7m

232.4m

230.1m