

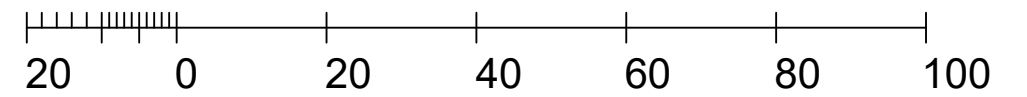


LOCATION PLAN
Scale: 1:10000@A3

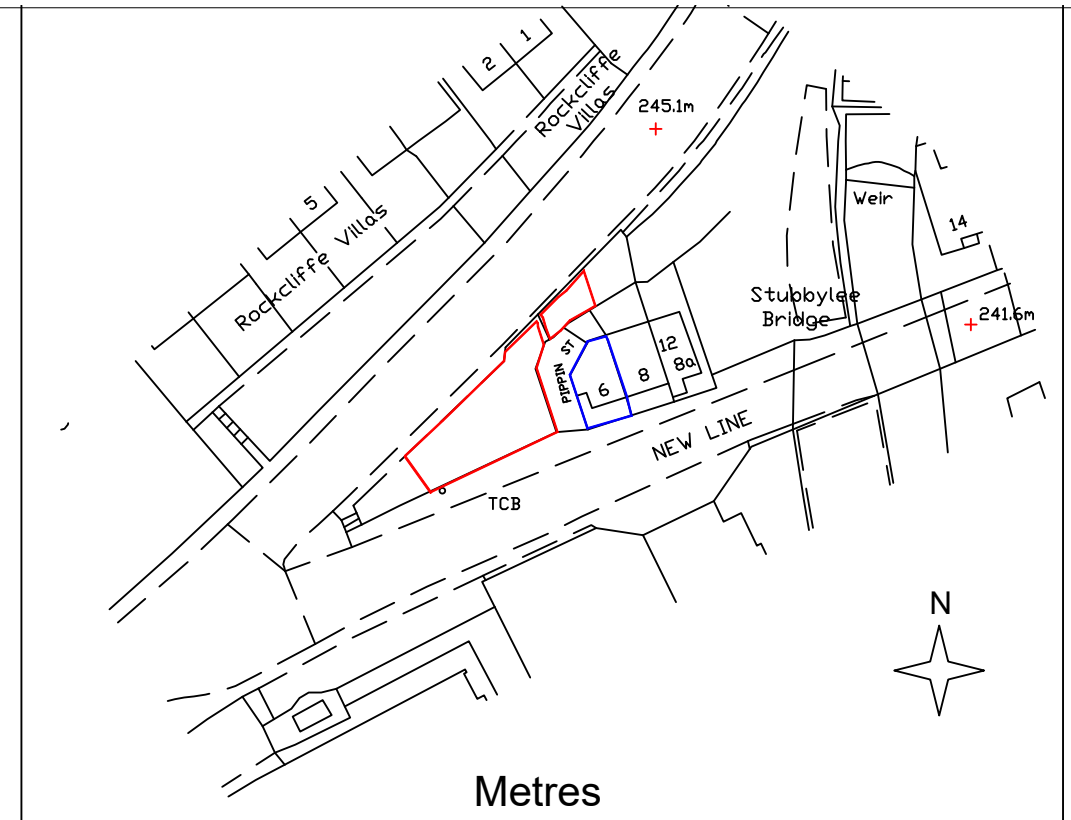

PROPOSED LAND PURCHASE AREAS
TOTAL AREA 194 SQ M

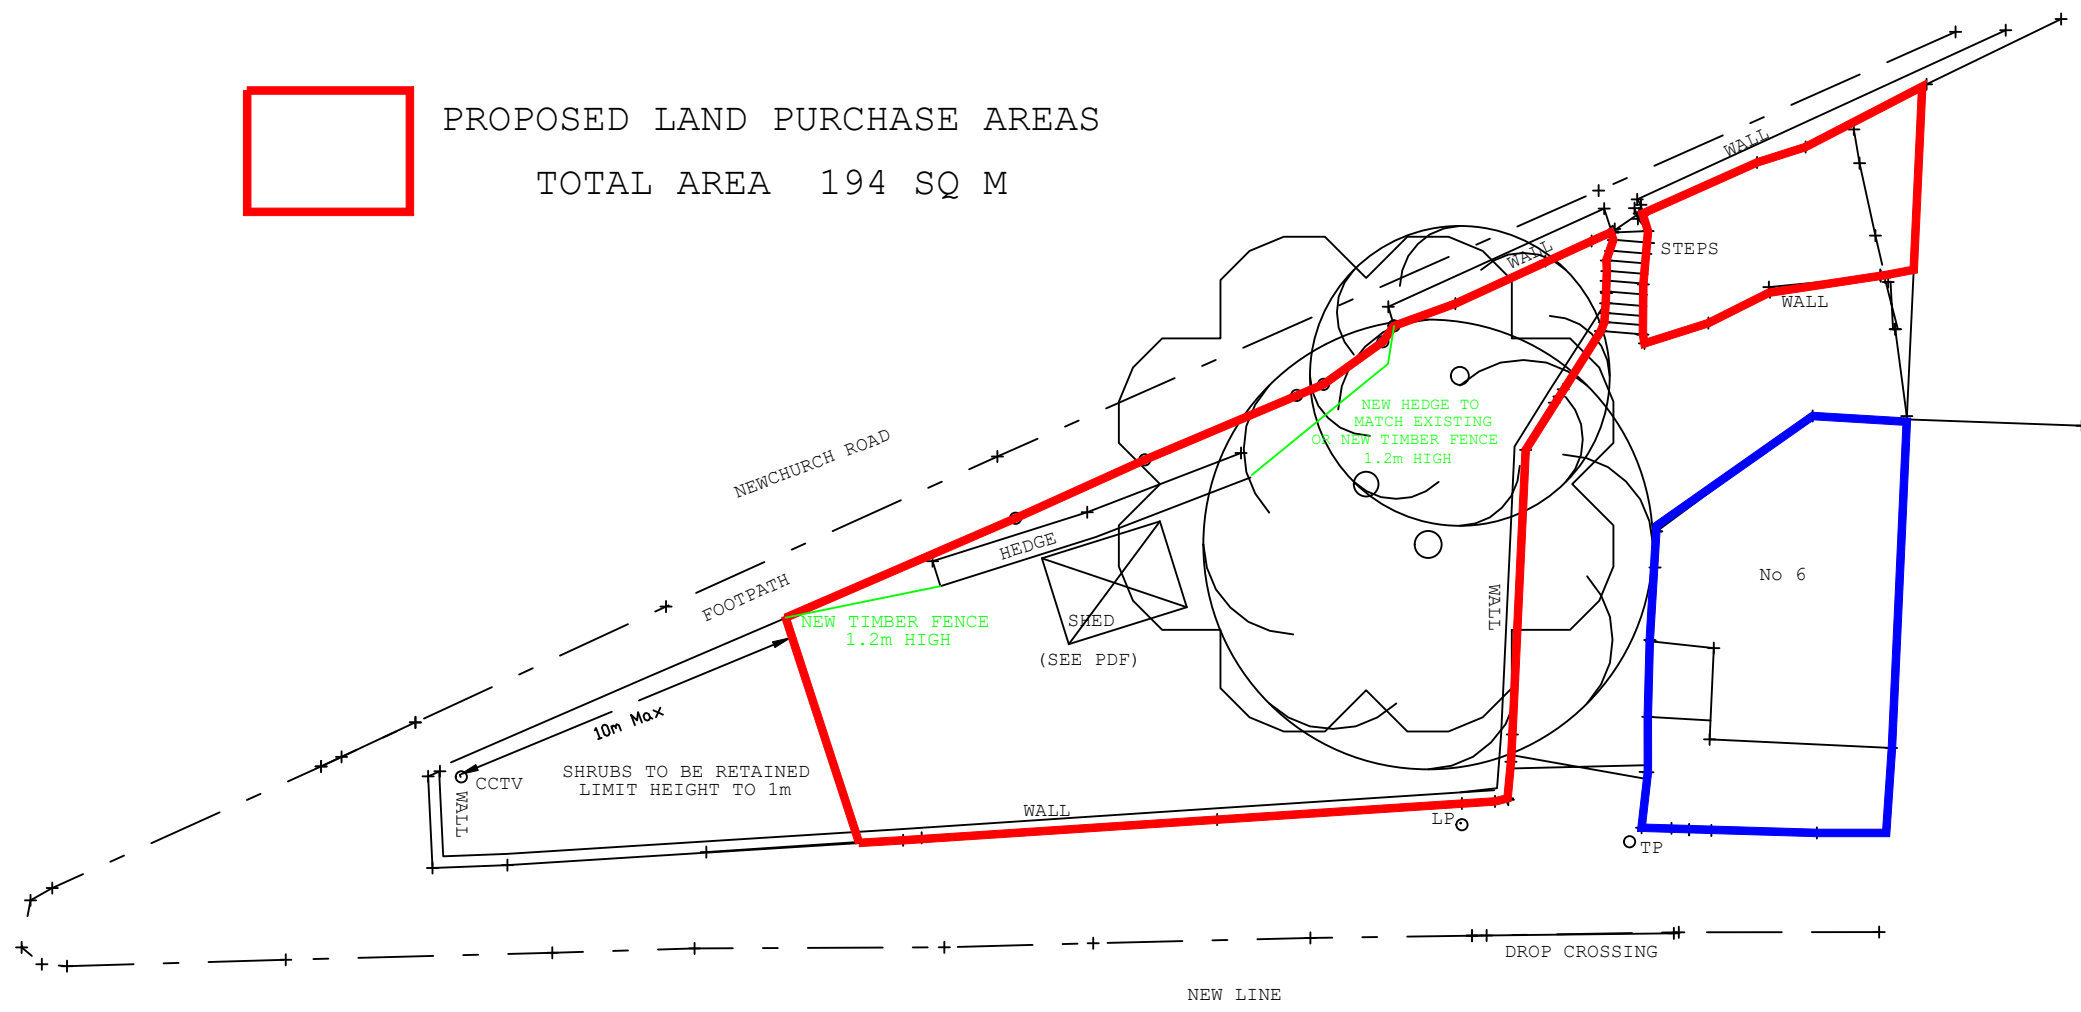

Location:	No 6 NEWLINE BACUP LANCASHIRE
Title:	TOPOGRAPHICAL SURVEY AUGUST 2019
Scale:	1:200@A3
Date:	AUG 2019
Dwg N°:	29087/01/A



Free PDF Download

10x12 Shed Plans

Construct101
© www.Construct101.com

Construct101
Find Your Next DIY Project
www.Construct101.com
