



APPENDIX B5

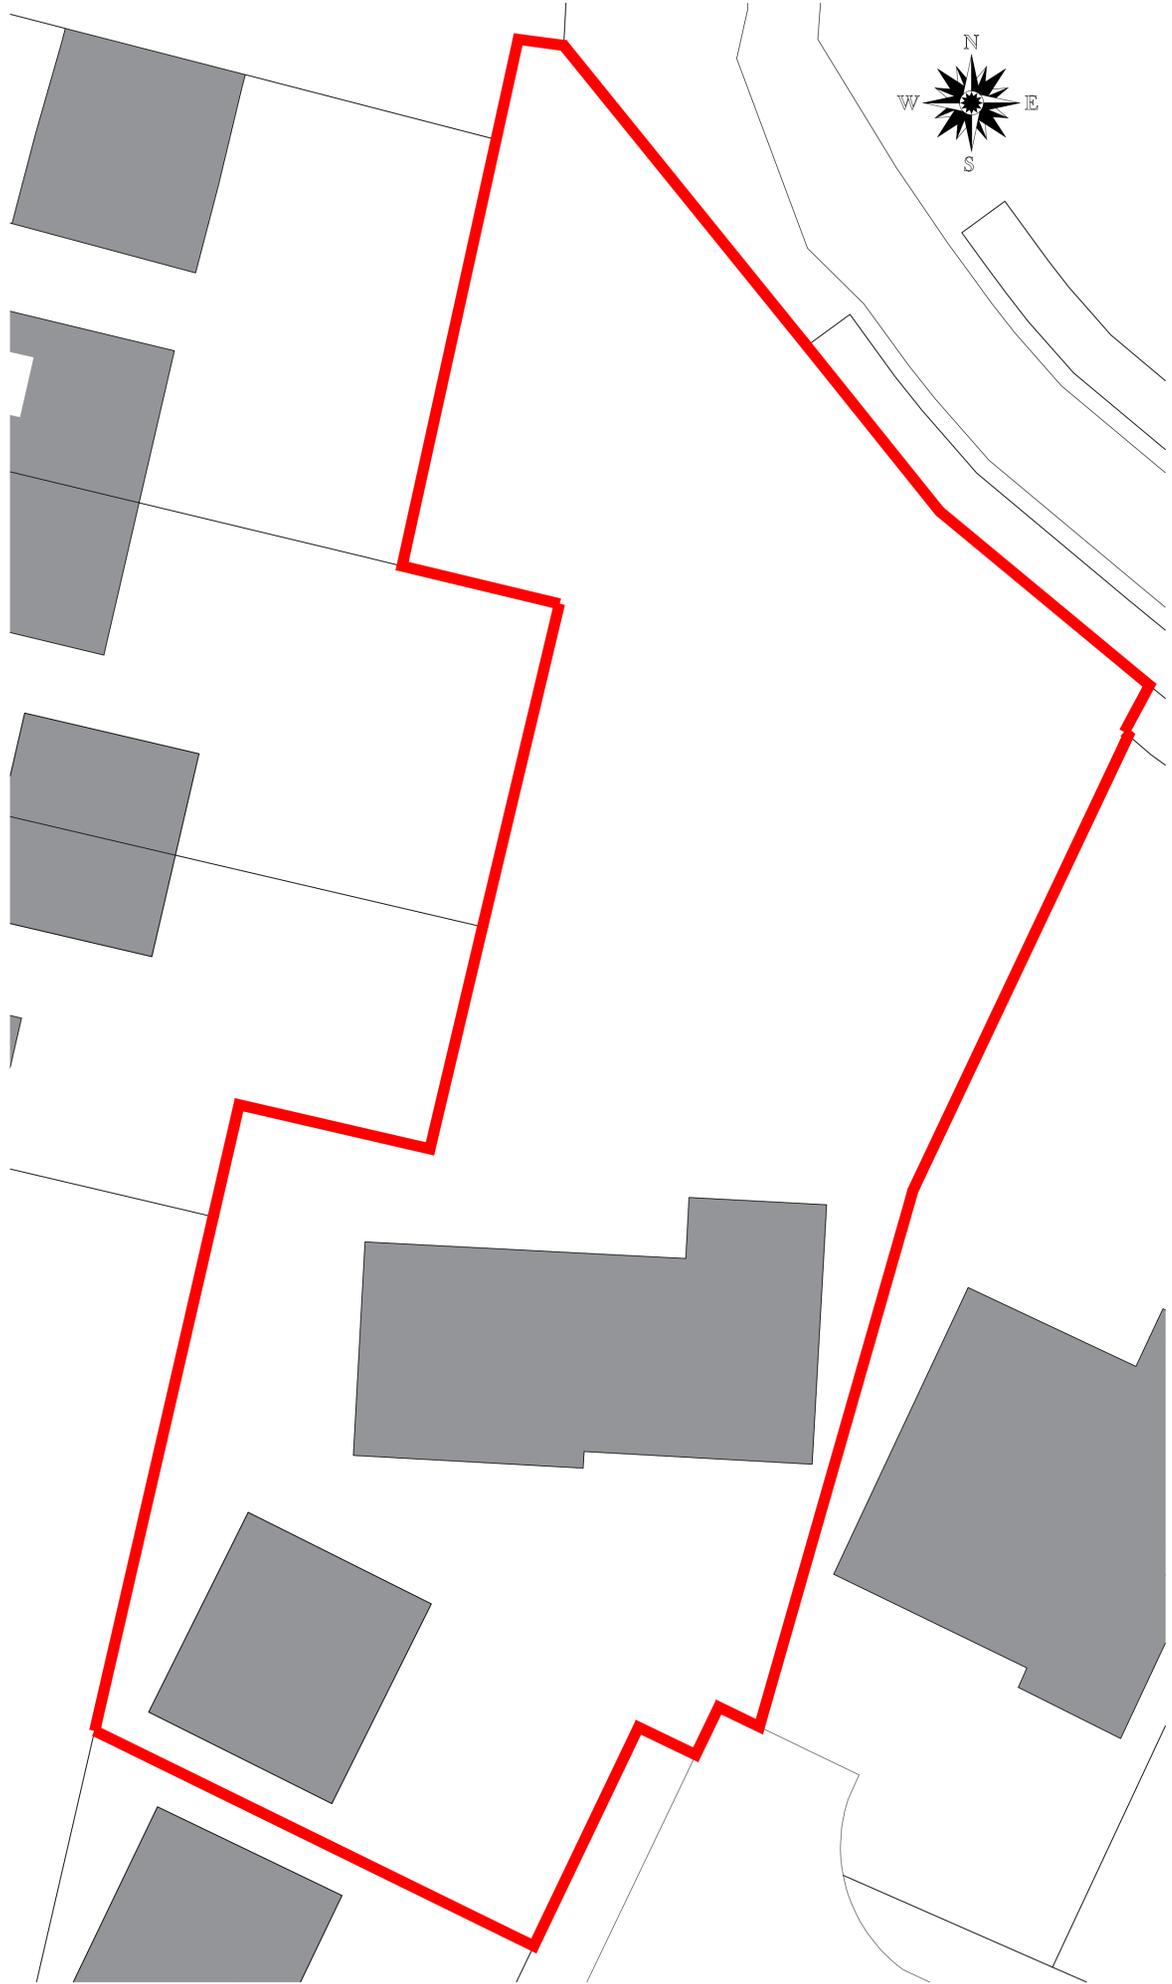

Existing Block Plan (1:100)

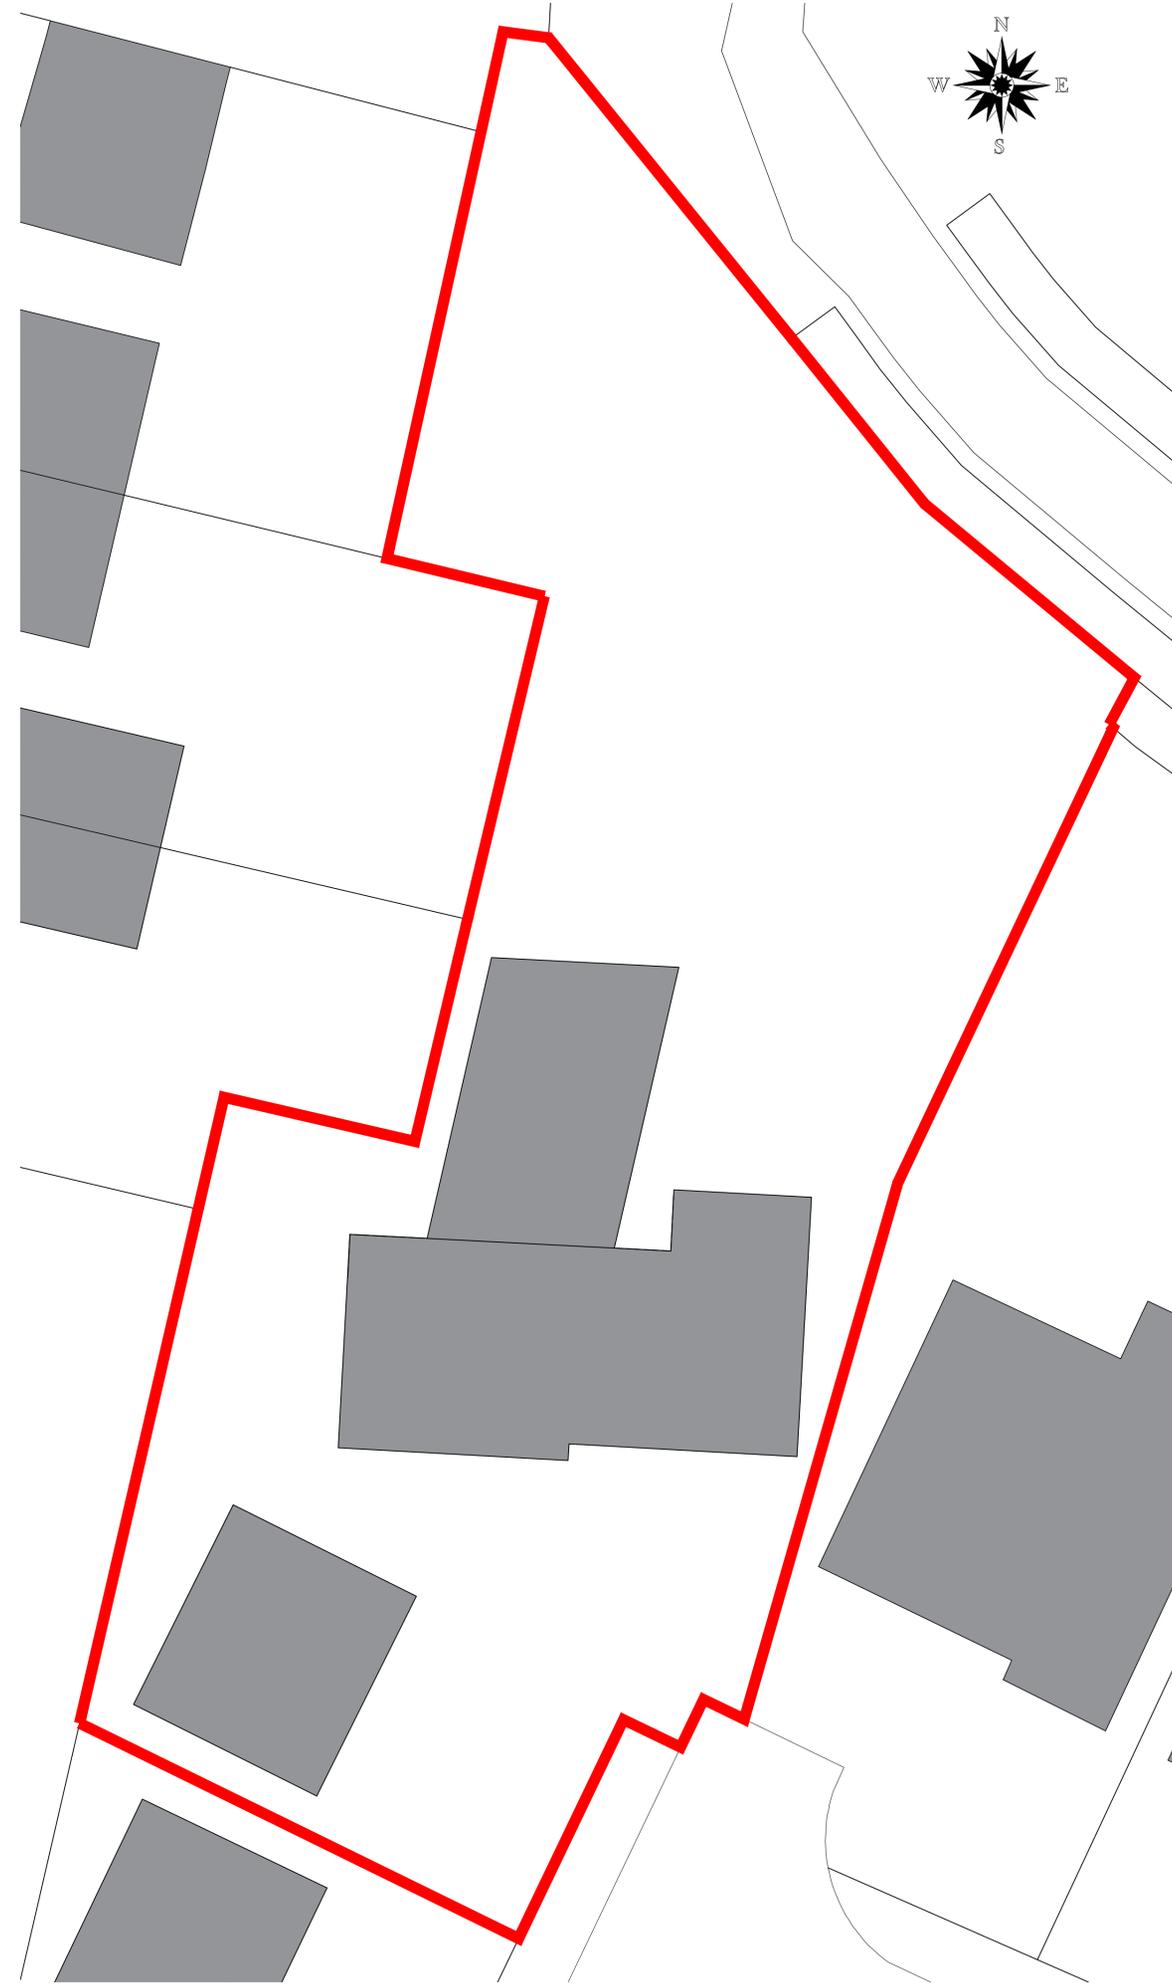

Proposed Block Plan (1:100)

For Planning Purposes Only

Client			
Mr Rory Mulderigg			
Project			
Single Storey Rear Extension at 6 Greenwood Drive, Weir, Bacup OL13 8RY (Retrospective)			
Job No.	Area	File Ref	
2020/21			
Title			
Block Plans			
2020/21-03			rev.
			A
Date	Drn.	Scale	Checked
18.03.20	B. Edmondson	AS Noted	
 20 Fernhill Drive Stacksteads, Bacup Lancashire OL13 8JS tel 01706 870944 mob: 07528809176 e:info@eds20.co.uk			

This drawing is solely owned by edmondson design services and will remain so until approved of edmondson design services.















HM Land Registry Current title plan

Title number **LAN183476**
Ordnance Survey map reference **SD8725NW**
Scale **1:1250 enlarged from 1:2500**
Administrative area **Lancashire :**
Rosendale

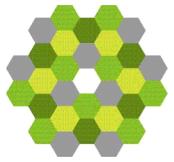

© Crown copyright and database rights 2017 Ordnance Survey 100026316. You are not permitted to copy, sub-license, distribute or sell any of this data to third parties in any form.

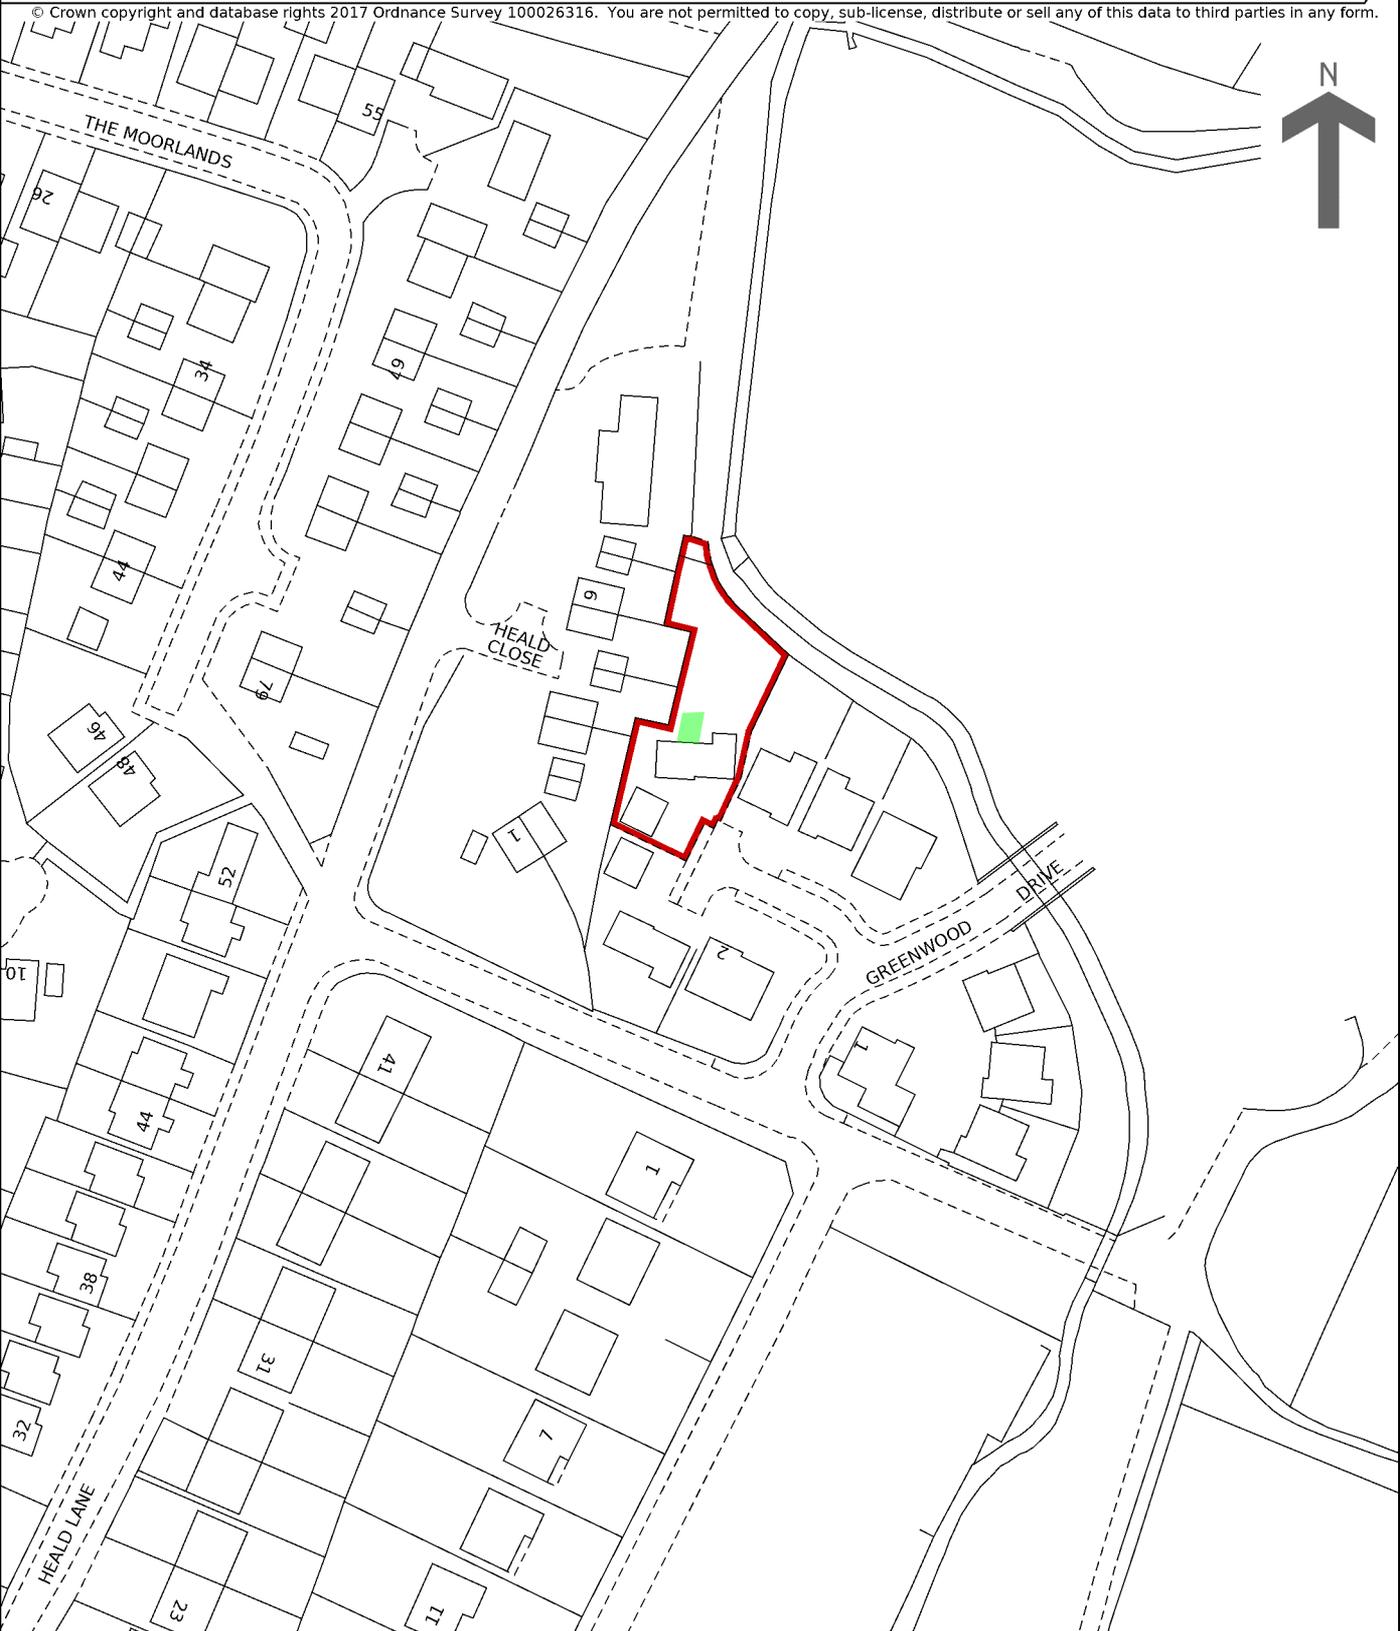

This is a print of the view of the title plan obtained from HM Land Registry showing the state of the title plan on 11 September 2019 at 13:50:55. This title plan shows the general position, not the exact line, of the boundaries. It may be subject to distortions in scale. Measurements scaled from this plan may not match measurements between the same points on the ground.

This title is dealt with by HM Land Registry, Fylde Office.

