







Support local,
keep safe.

20





This plan is a preliminary design and is not to be used for construction purposes. It is intended for planning purposes only.

For Planning Purposes Only


Client			
Stacksteads Community Parks Group			
Project			
Erection of Memorial Statue land opposite 680 Bacup Road, Waterfoot			
2024:	2025:	2026:	2027:
N/A			
Title			
Proposed Site Plan			
2020/SCPG-01			B
Date	Scale	Author	Checked
23.02.20	As Formulated	AS	AS
 eds edmondson design services			
20 Fernhill Drive			
Stacksteads, Bacup			
Lancashire			
OL13 8LS			
tel 01709 870544			
mob 07522600176			
e info@eds20.co.uk			


- NOTES
- 1 THIS DRAWING SHOULD BE READ IN CONJUNCTION WITH ALL OTHER RELEVANT ARCHITECTS & ENGINEERS DRAWINGS AND SPECIFICATIONS.
 - 2 ALL WORK TO BE IN ACCORDANCE WITH THE RELEVANT BRITISH STANDARD CODES OF PRACTICE.

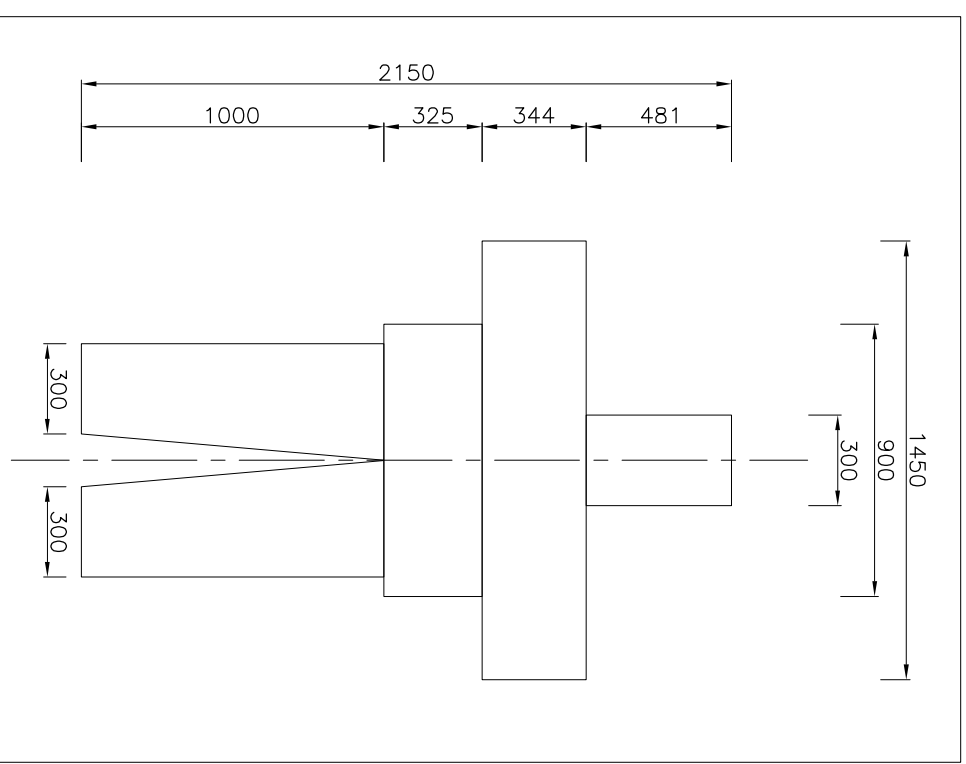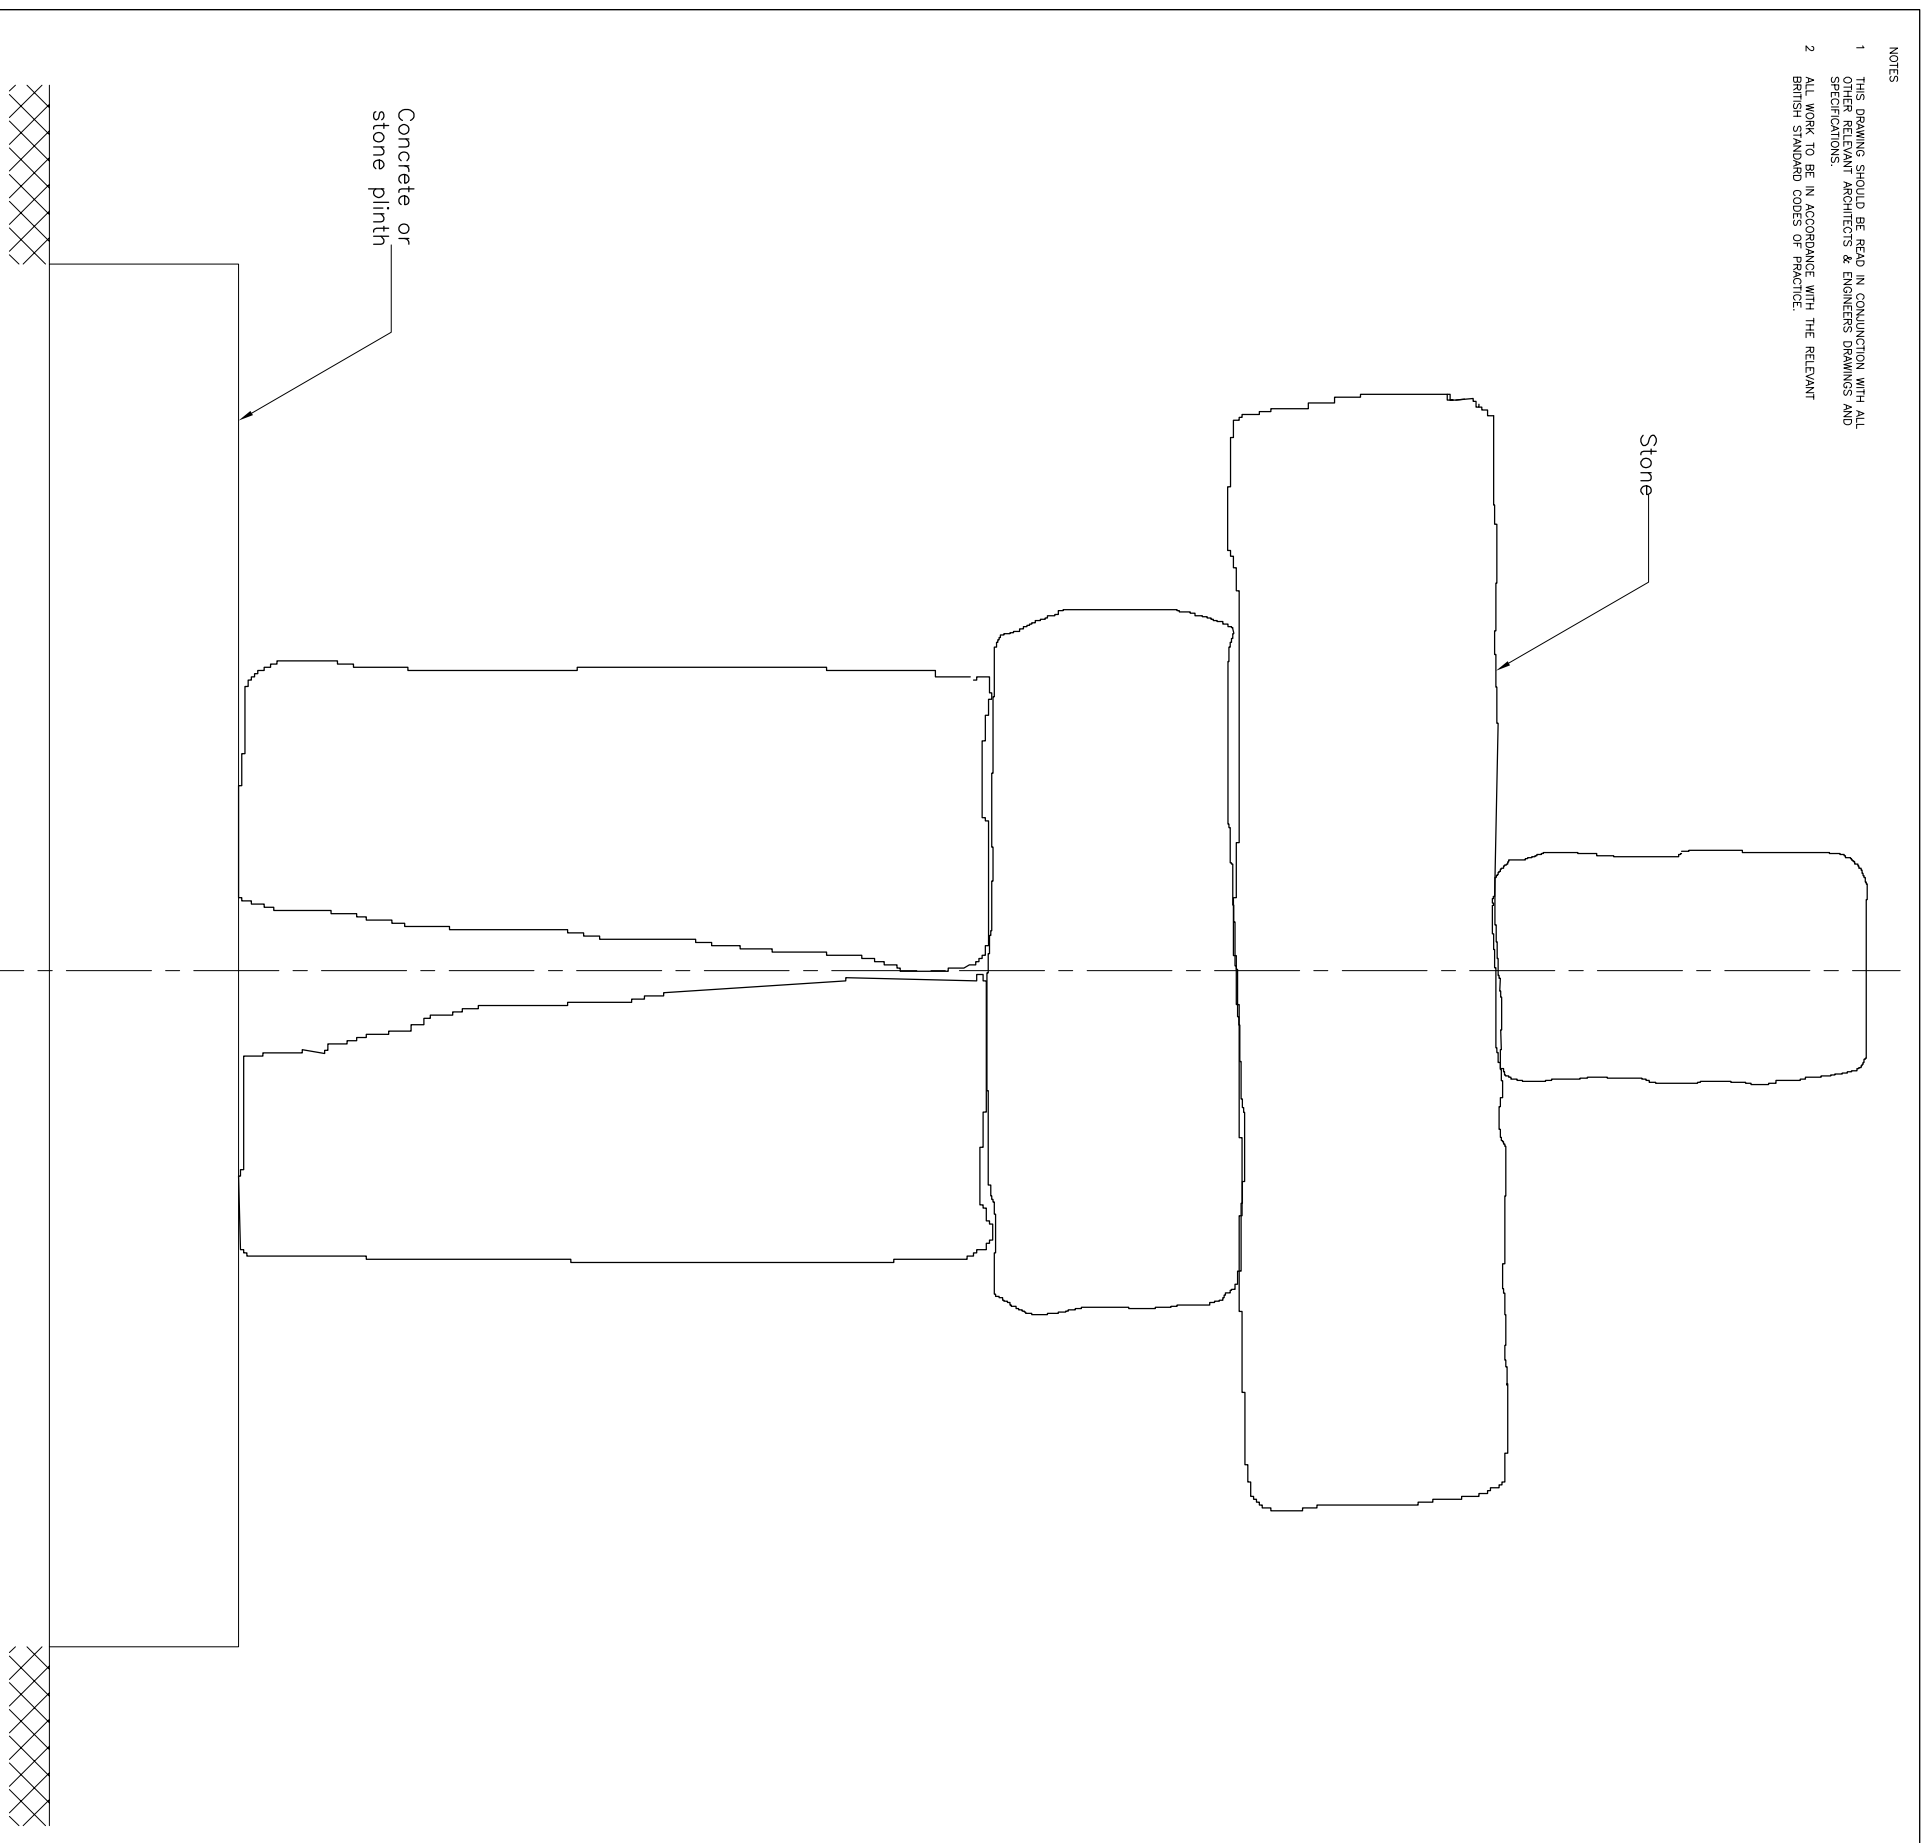


Approximate Dimensions

REV	DATE	DESCRIPTION
0	.	.

 MICHAEL POOLLER <i>A S S O C I A T E S</i> CONSULTING CIVIL & STRUCTURAL ENGINEERS		310 NEWCHURCH ROAD, BACUP LANASHIRE O.L13 0UJ. 8 ST. WILFRID STREET, PRESTON. PR1 2US E-mail: Info@m-p-a.co.uk
TITLE Stacksteads Memorial		
CONTRACT Stacksteads Memorial, Newchurch Road, Stacksteads		
CLIENT B & E Boys		
DRAWN BY: AP CHECKED BY: MIP DATE: Nov 2018 SCALE: 1/10 & 1/25 @ A3	CONTRACT No 6405	
DRAWING No 01		REV 0

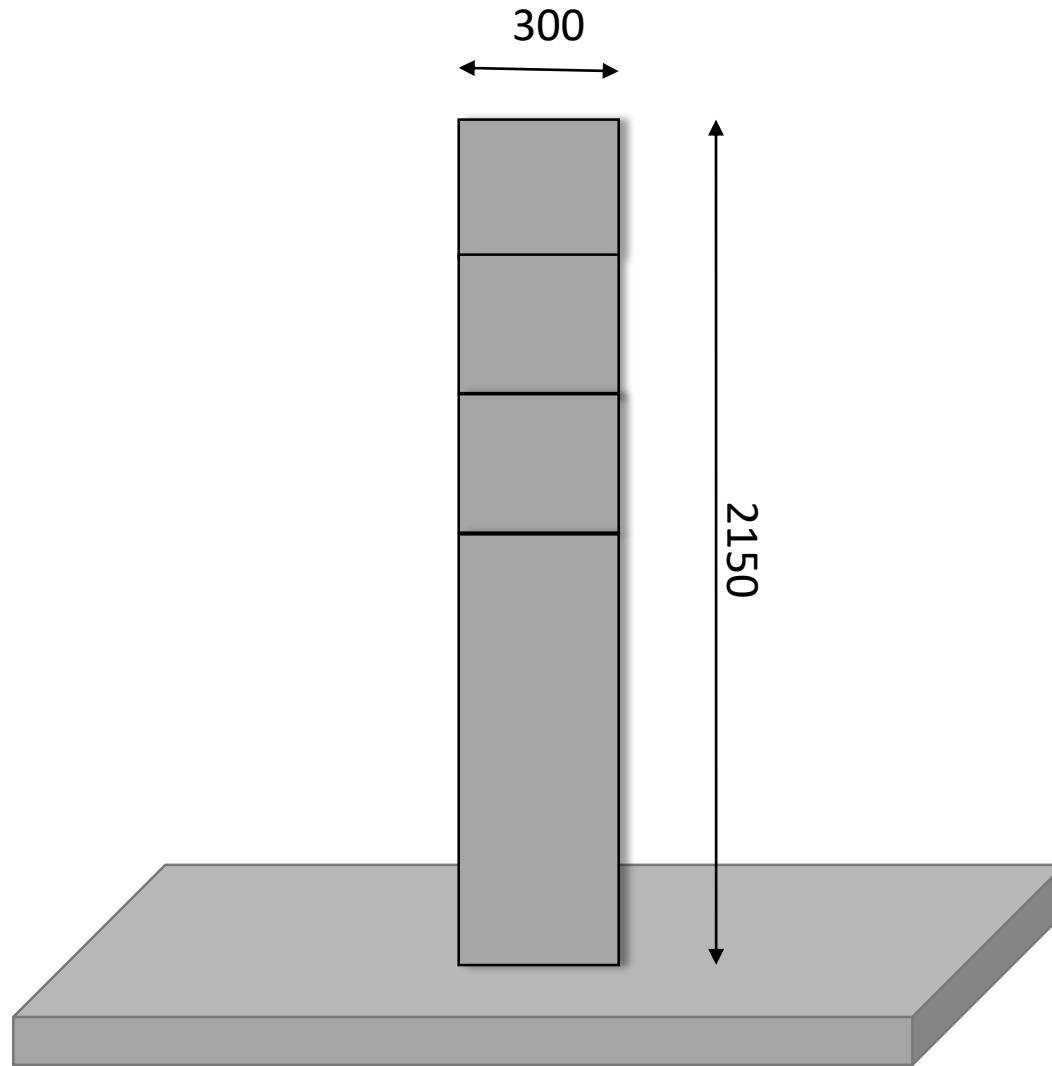

Approximate Dimensions

 QUALITY IS A FAMILY TRADITION	A Todd Carr Rd Waterfoot Rossendale Lancashire BB4 9SJ
	T 01706 211 368 T 01706 211 452 F 01706 831 818 E info@beboys.co.uk W beboys.co.uk
Title: Stacksteads Memorial	
Scale: Not to Scale	
Drawing No: B01	Rev: 0