



TONACLIFFE

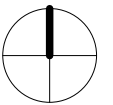

39 TONACLIFFE RD
 WHITWORTH
 ROCHDALE
 OL12 8SS

SCALE 1 : 1250

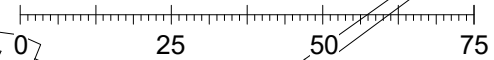

KATE
 architect


YOGA BARN

A JUNE 20 AMENDED RED LINE
 rev date description

Location Plan

drawn KS	sheet A4	scale 1 : 1250
2011	PL_01	A
project number	drawing number	revision


DIMENSIONS AND LEVELS ARE TO BE CHECKED ON SITE. ANY DISCREPANCIES BE REPORTED TO THE ARCHITECT PRIOR TO WORK COMMENCING. THIS DRAWING SHALL NOT BE SCALED WORK TO FIGURED DIMS ONLY. THIS DRAWING SHALL NOT BE REPRODUCED WITHOUT EXPRESS WRITTEN PERMISSION FROM THE AUTHOR

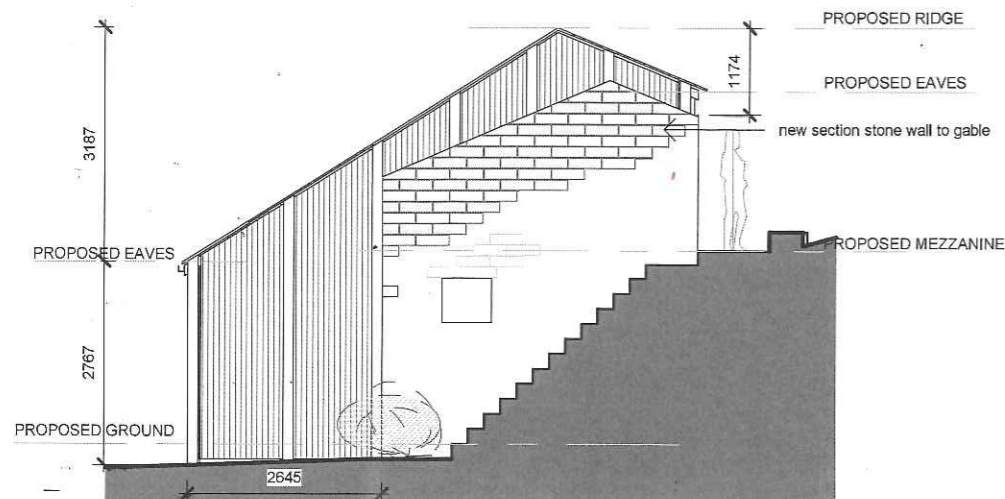


4 side south
PL_05 1:100 @A3



5 section
PL_05 1:100 @A3

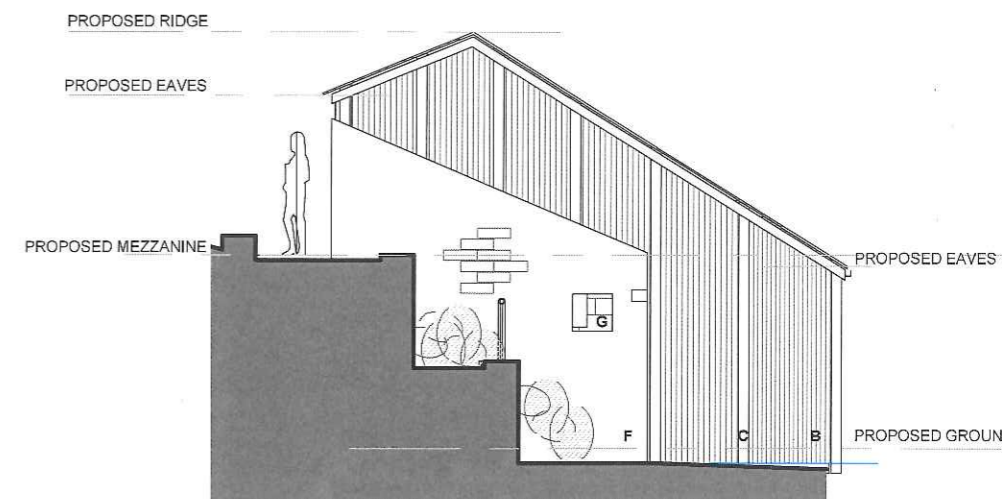


3 side north
PL_05 1:100 @A3

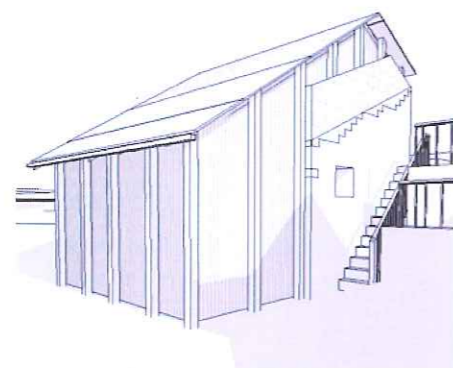

MATERIALS


- A. REUSED ROOF TILES
- B. POLYCARBONATE OR GLASS (OPAQUE)
- C. TIMBER
- D. TIMBER DOOR
- E. UPVC GUTTER
- F. ORIGINAL STONE WALLS
- G. NEW UPVC WINDOW
- H. REINSTATED STONE STEPS

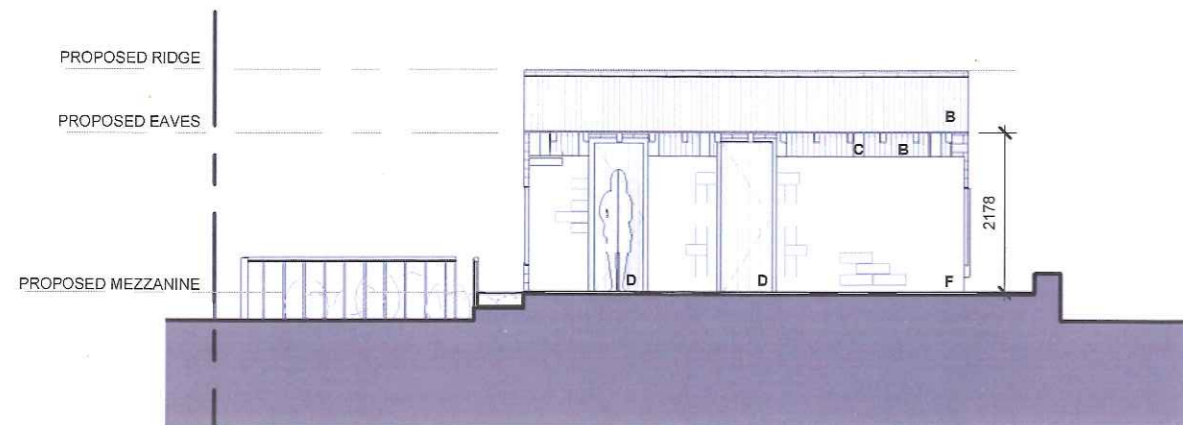


2 rear east
PL_05 1:100 @A3




1 front west
PL_05 1:100 @A3

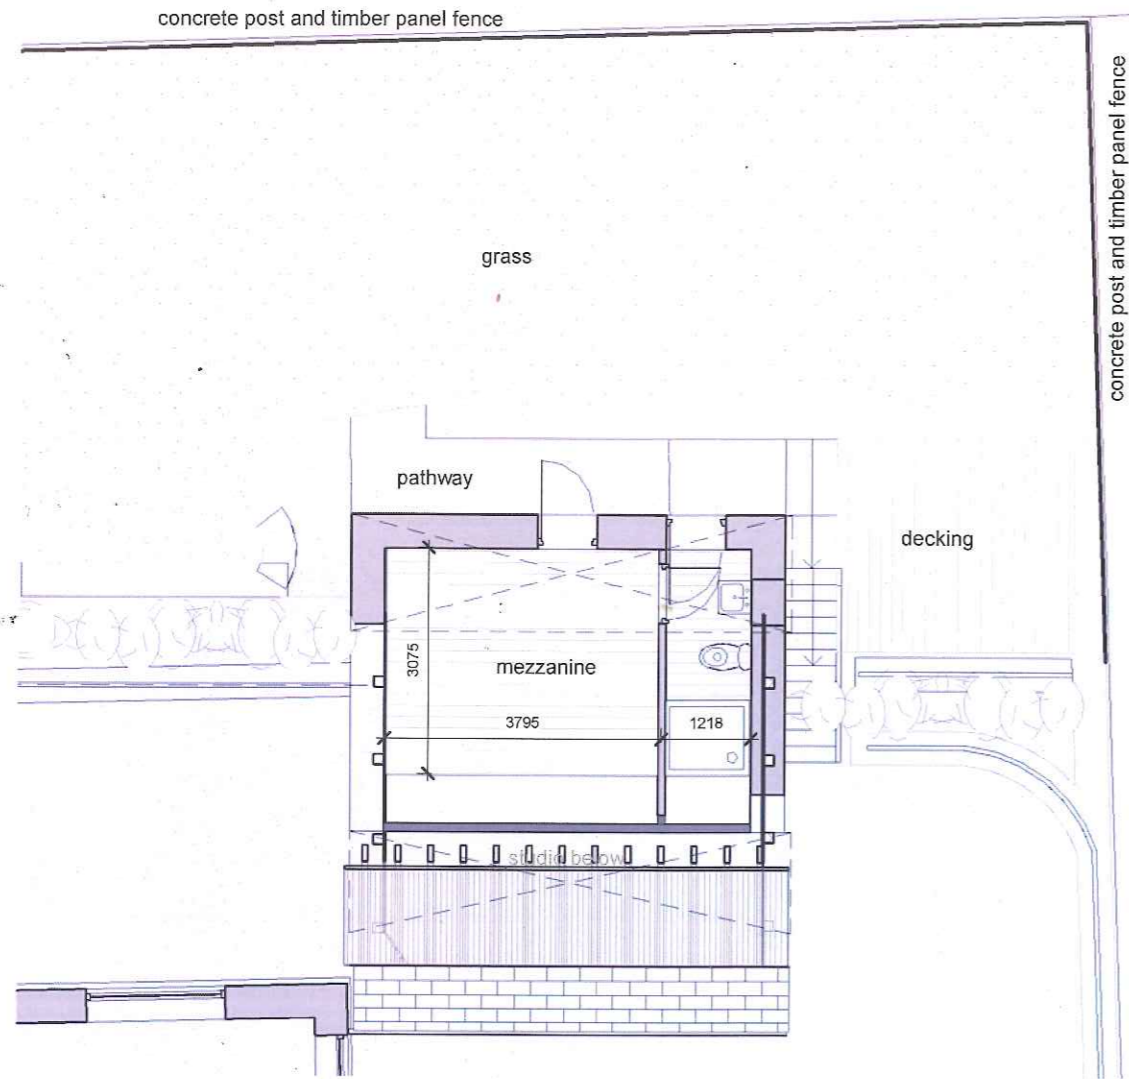

2 Proposed Mezzanine
PL_04 1: 100 @A3

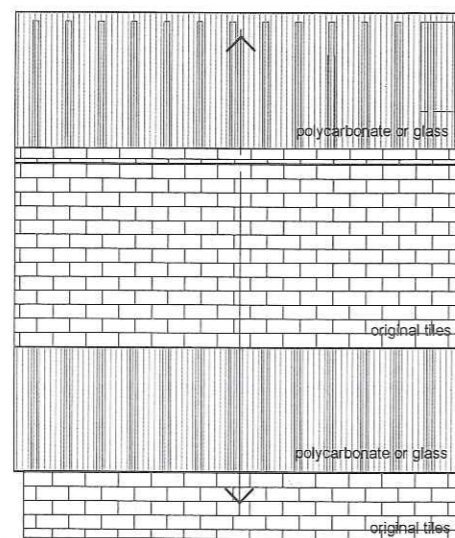

3 Proposed Roof Plan
PL_04 1: 100 @A3

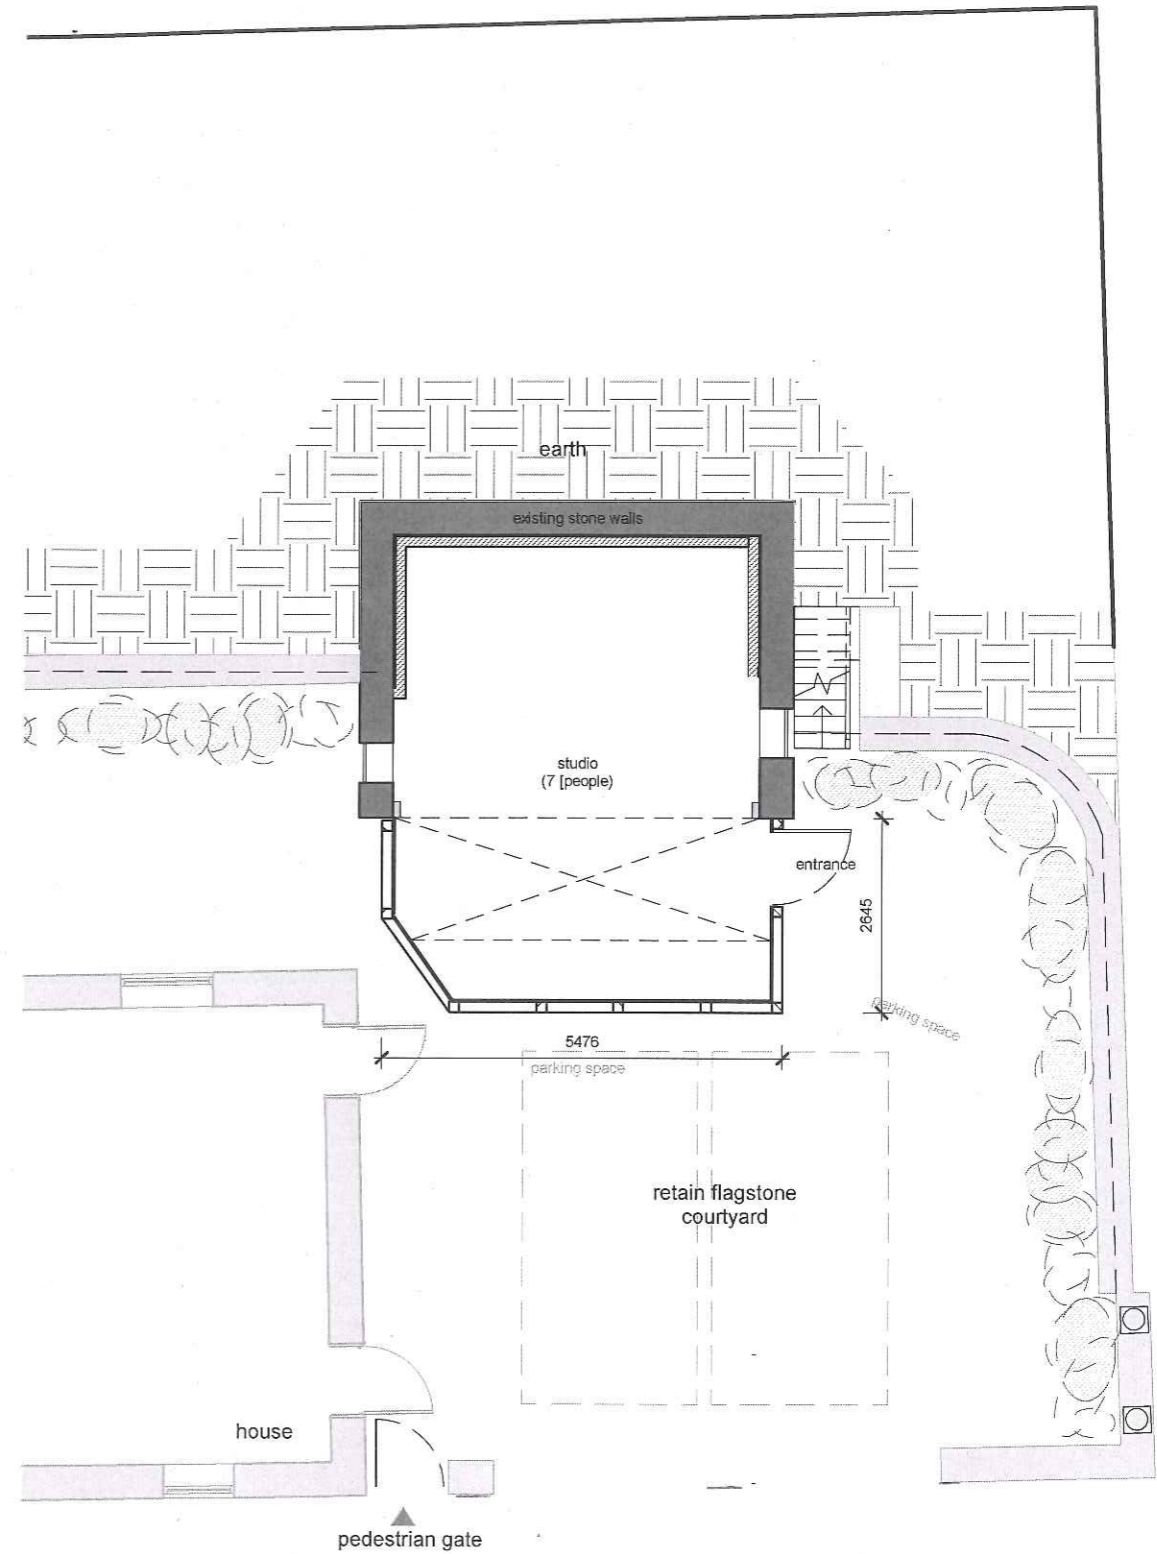

1 Proposed Ground Floor
PL_04 1: 100 @A3