



Land at south end of Victoria Street


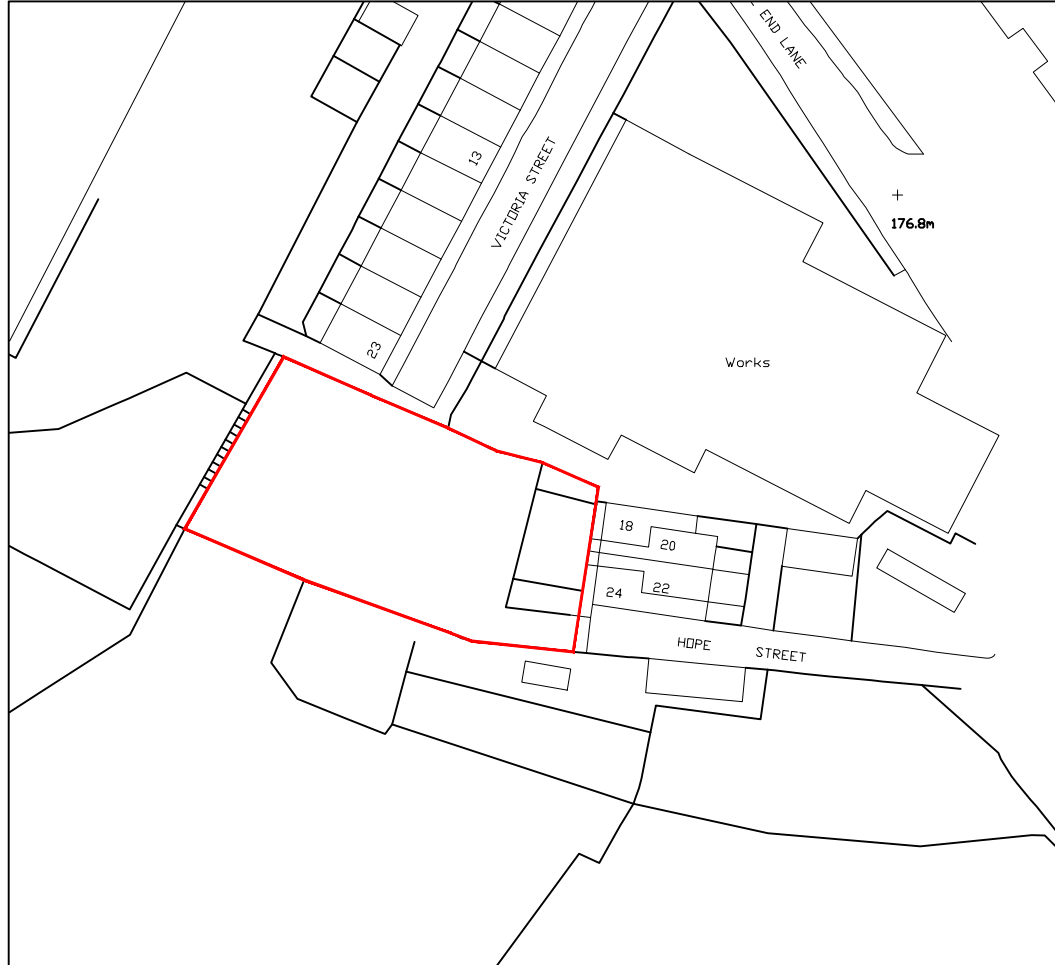


Site Location Plan - 1:1250

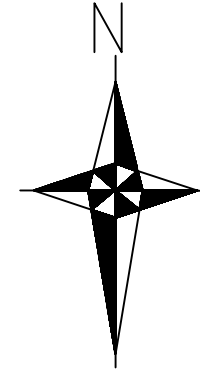


Project			
Land at south end of Victoria Street Rawtenstall Lancashire BB4 7PT			
Title			
Location plan			
Scale @ A4	Date	Ref	Drawn
1:1250	October 2020	000	JSWR
Drg No	000/VSR/LP		Rev
			-


Land at south end of Victoria Street and west of Hope Street, Rawtenstall Lancashire BB4 7PT

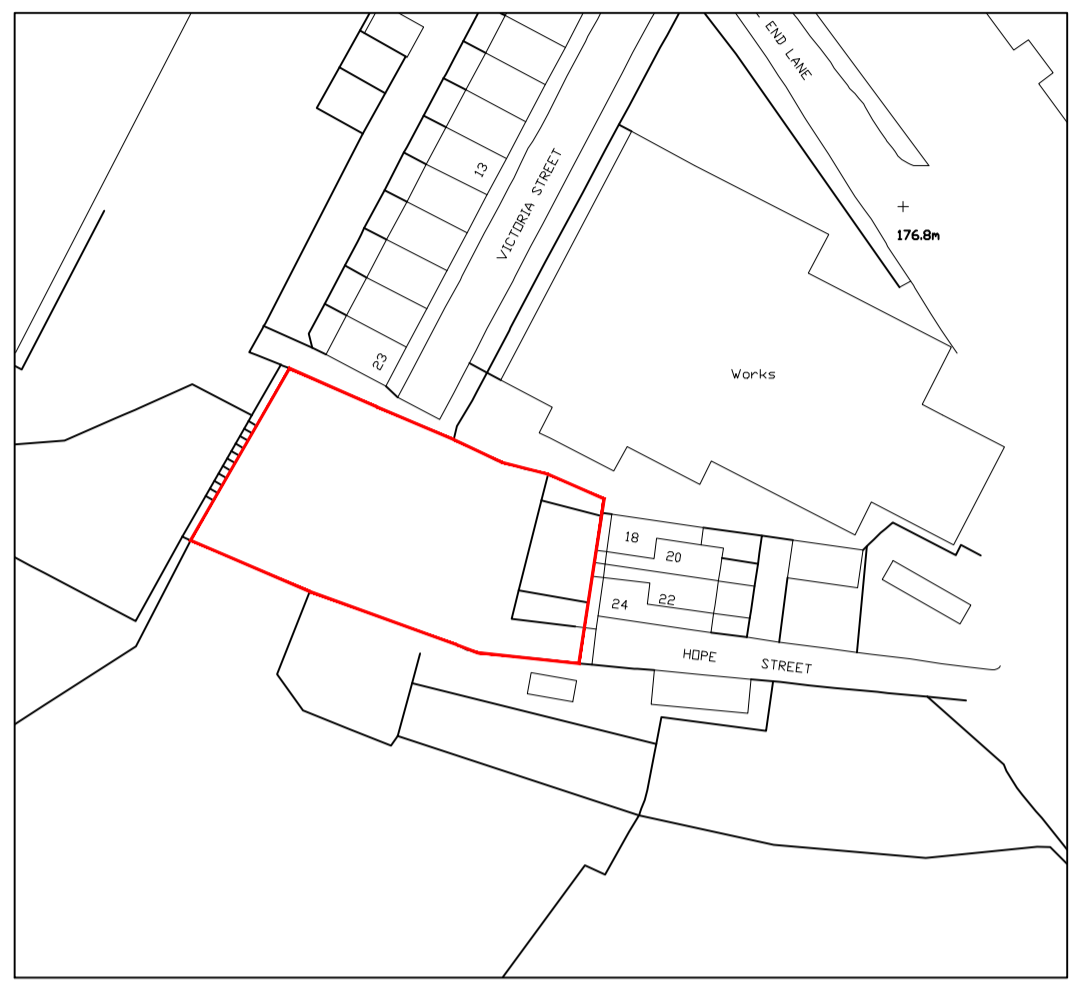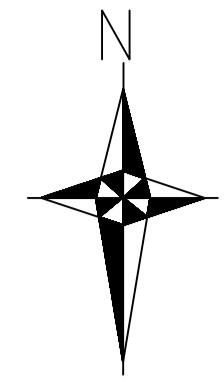

Site Location Plan - 1:1250

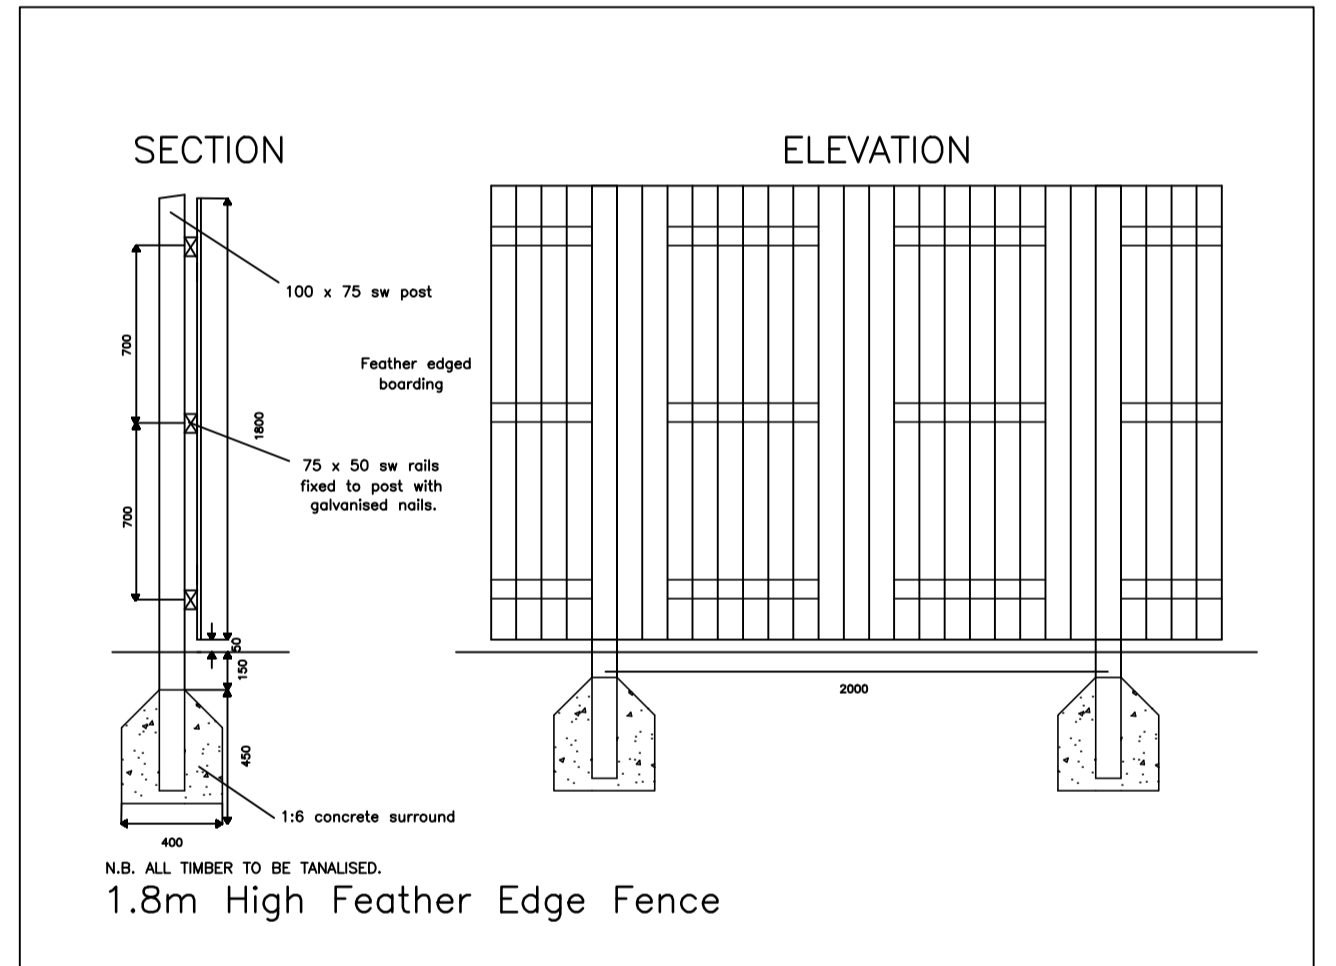

Boundary Treatment

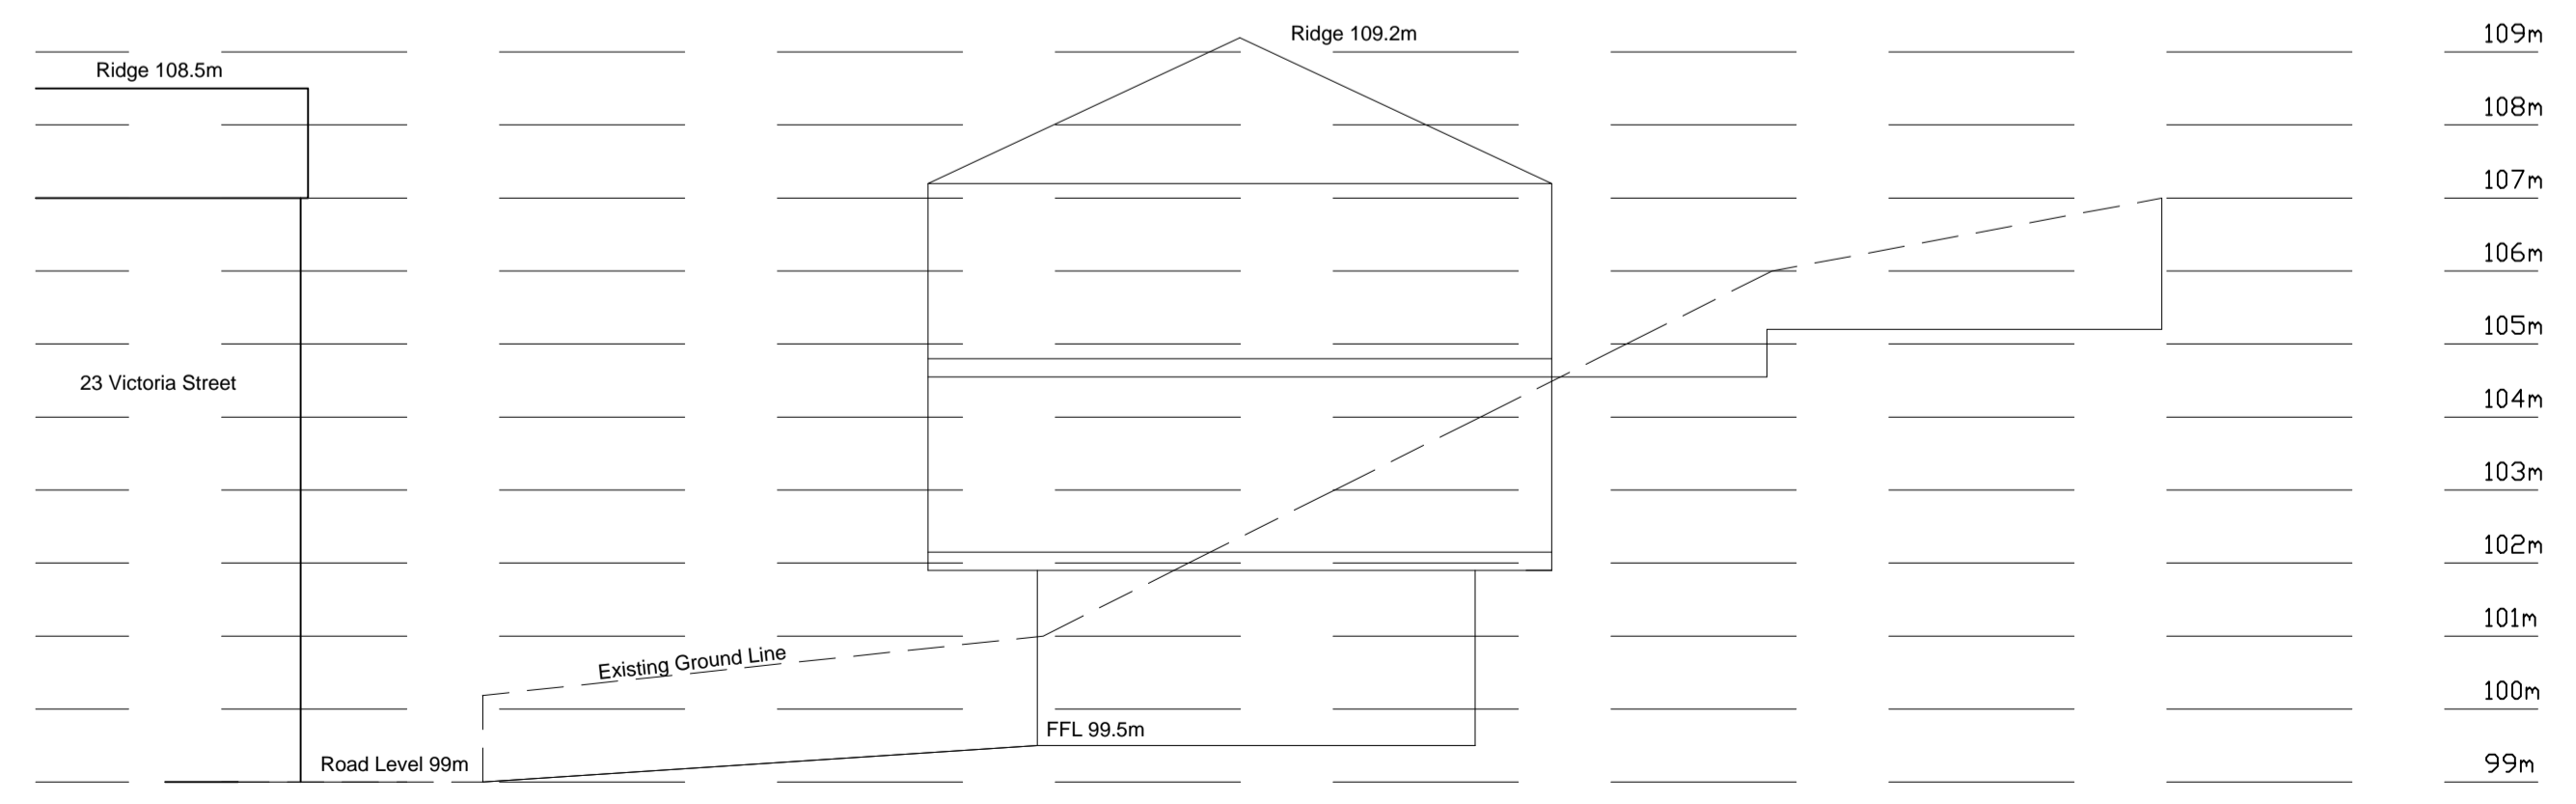

Site Section

Project Land at south end of Victoria Street Rawtenstall Lancashire BB4 7PT			
Title Proposed site plan			
Scale @ A1 1:200	Date July 2020	Ref 000	Drawn JSWR
Dwg No 000/VSR/PL	Rev C		

DELINCO
ENGINEERING & FABRICATION
01706 83199
delincoengineering.co.uk

VICTORIA ST.

VAD3 KZH

FT10 RPX



NO PARKING

Farrow & Farrow
ESTATE & LETTING AGENTS
Commercial
01706-211690
www.farrow-farrow.co.uk

07841 339770
07970 289791



Farrow & Farrow
ESTATE & LETTING AGENTS
Commercial
01706-211690
www.farrow.co.uk

PARKED









