


PAVEMENT

DALE STREET

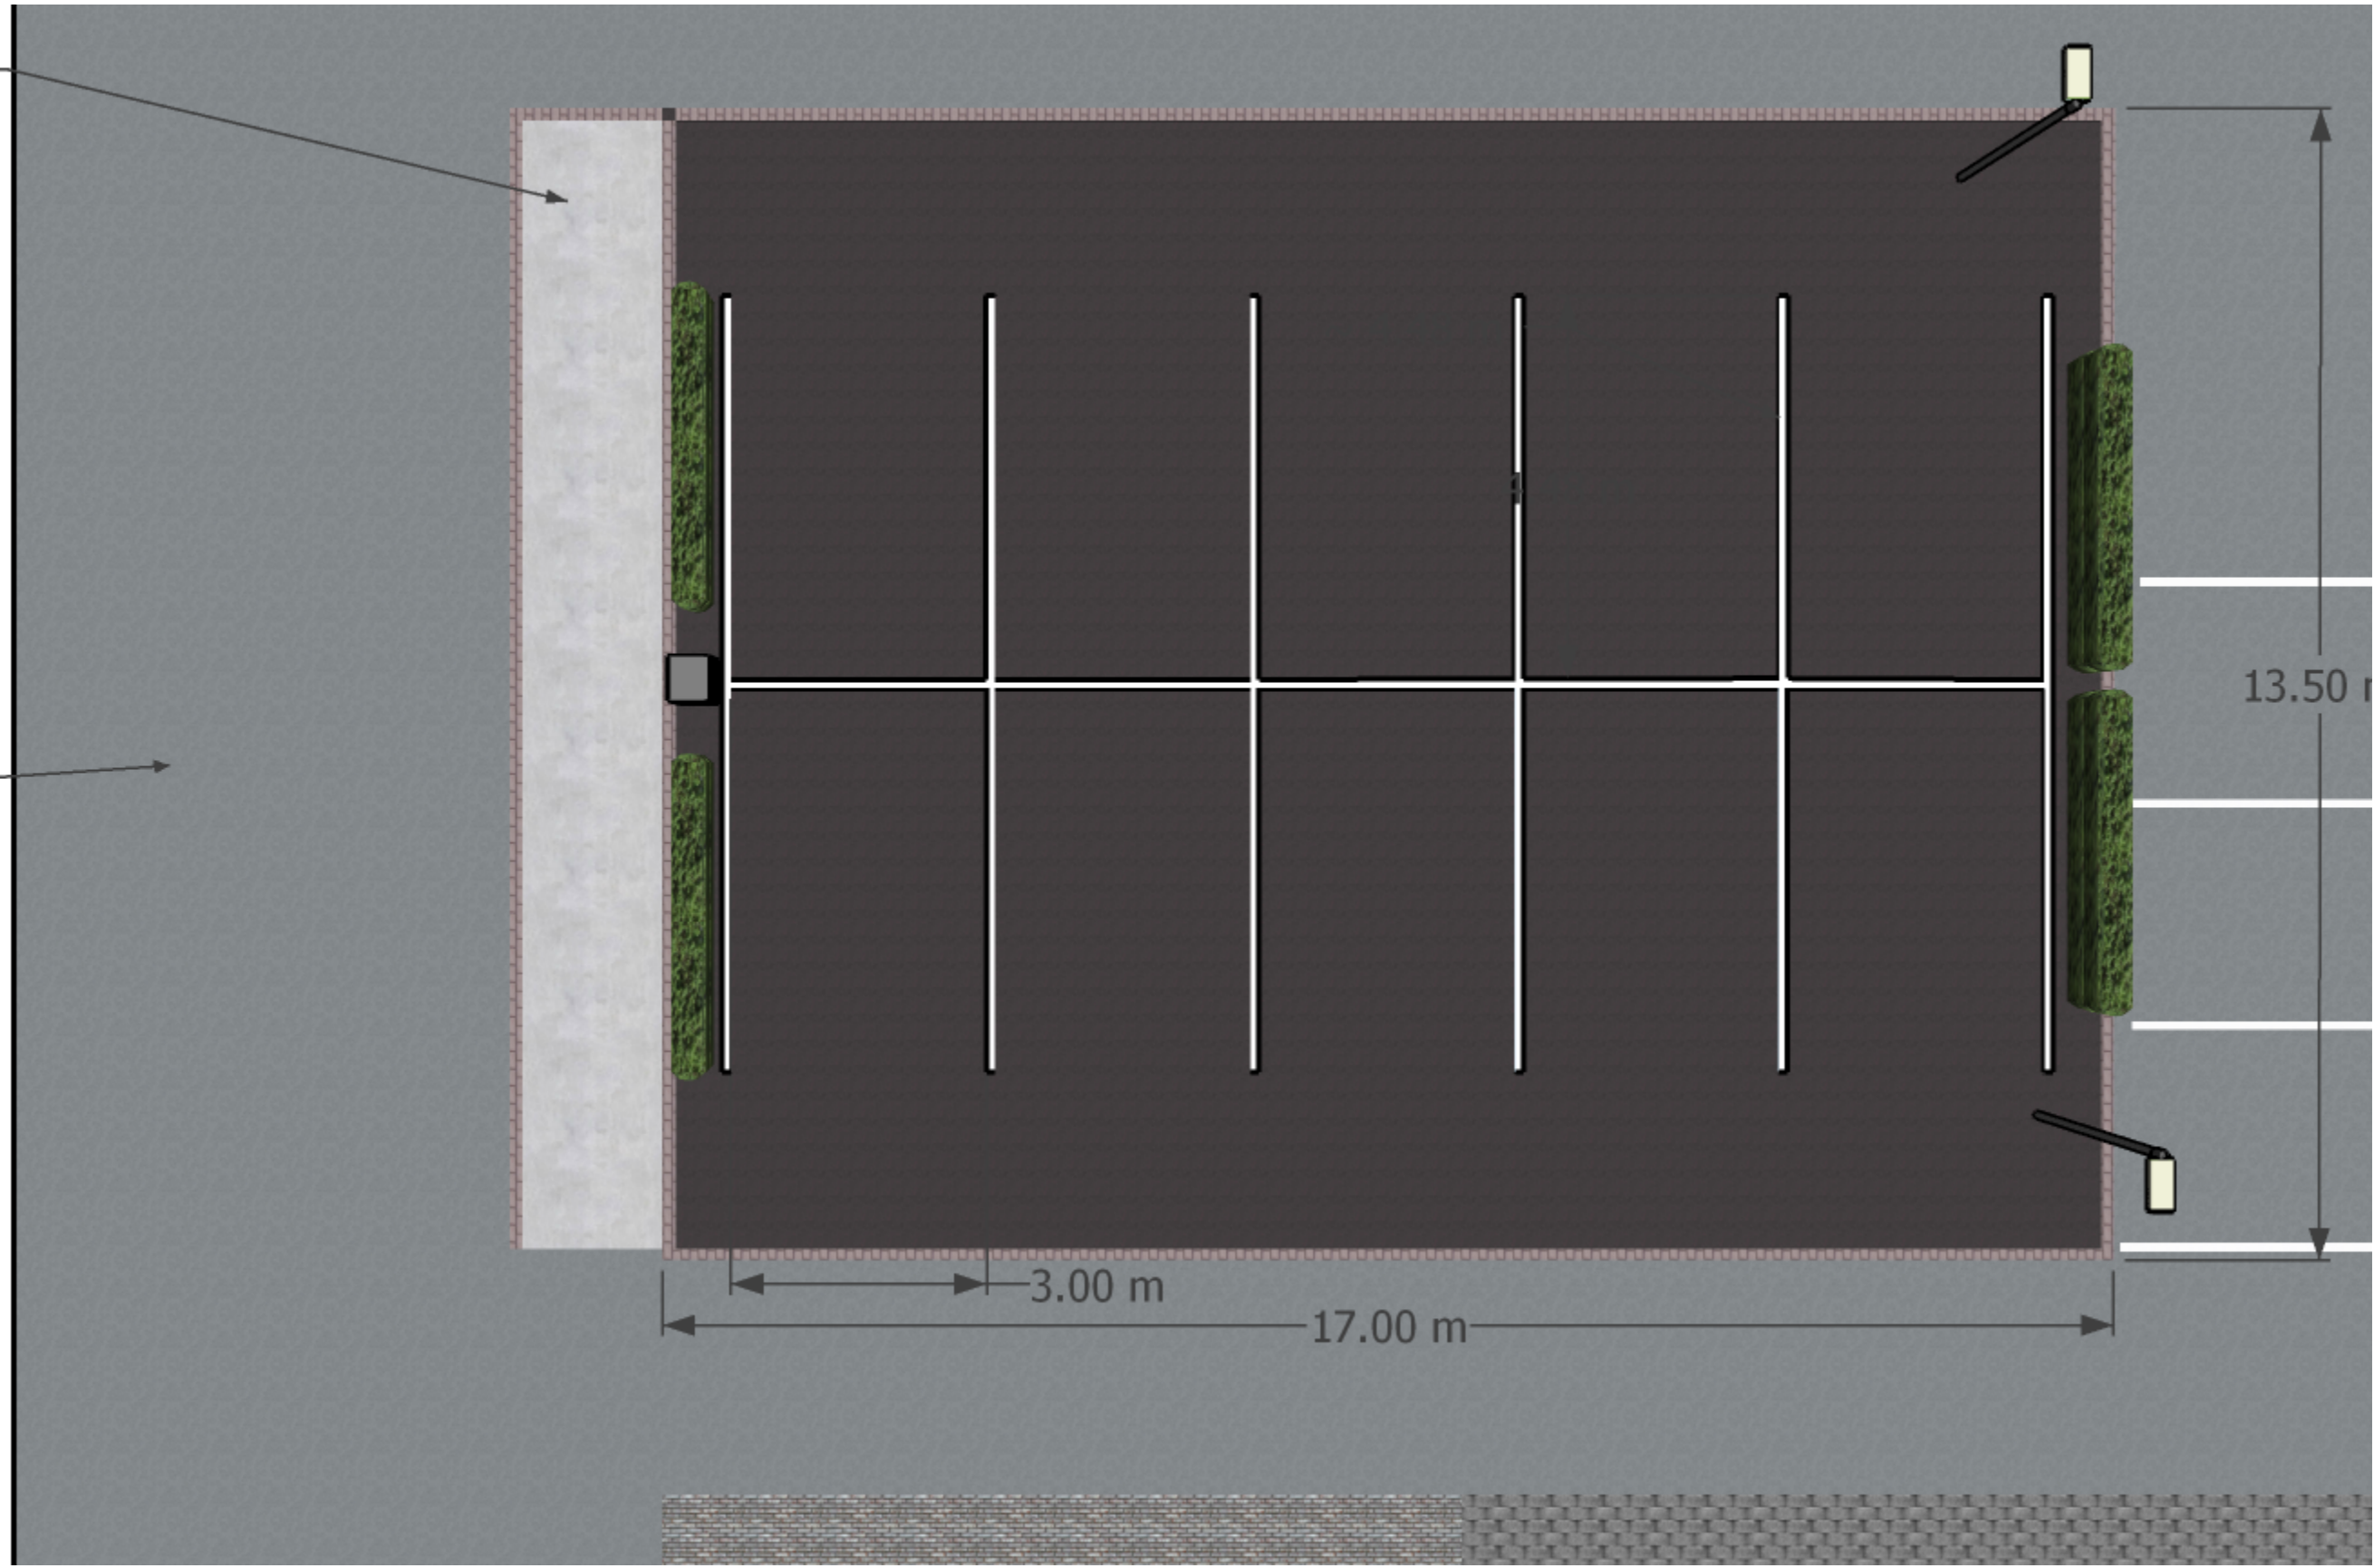

13.50 m

3.00 m

17.00 m