



Note:
Do not scale from this drawing.
Dimensions are to be checked on site.
If in doubt please ask.



Rev Date/intls Details

© The moral rights of the author are hereby asserted.
This drawing and design is the sole property of Buttress Ltd and must not be reproduced without permission.
Buttress Ltd is Registered in England and Wales: 5383573

Buttress

41 Bengal St
Manchester
M4 6AF

T 0161 236 3303
E contact@buttress.net
W www.buttress.net

Project Title Bacup Derelict Buildings
Client Rossendale Borough Council
Location Bacup

Drawing Title 27 MARKET STREET AS EXISTING
CLEAN GA's


Date 12.08.21 **Scale** 1:20
Checked SA **Orig Paper Size** A1

Status INFORMATION

Drawing ref	Job No	Drawing No	Revision
8920	(27) 002	A	



Note:
Do not scale from this drawing.
Dimensions are to be checked on site.
If in doubt please ask.

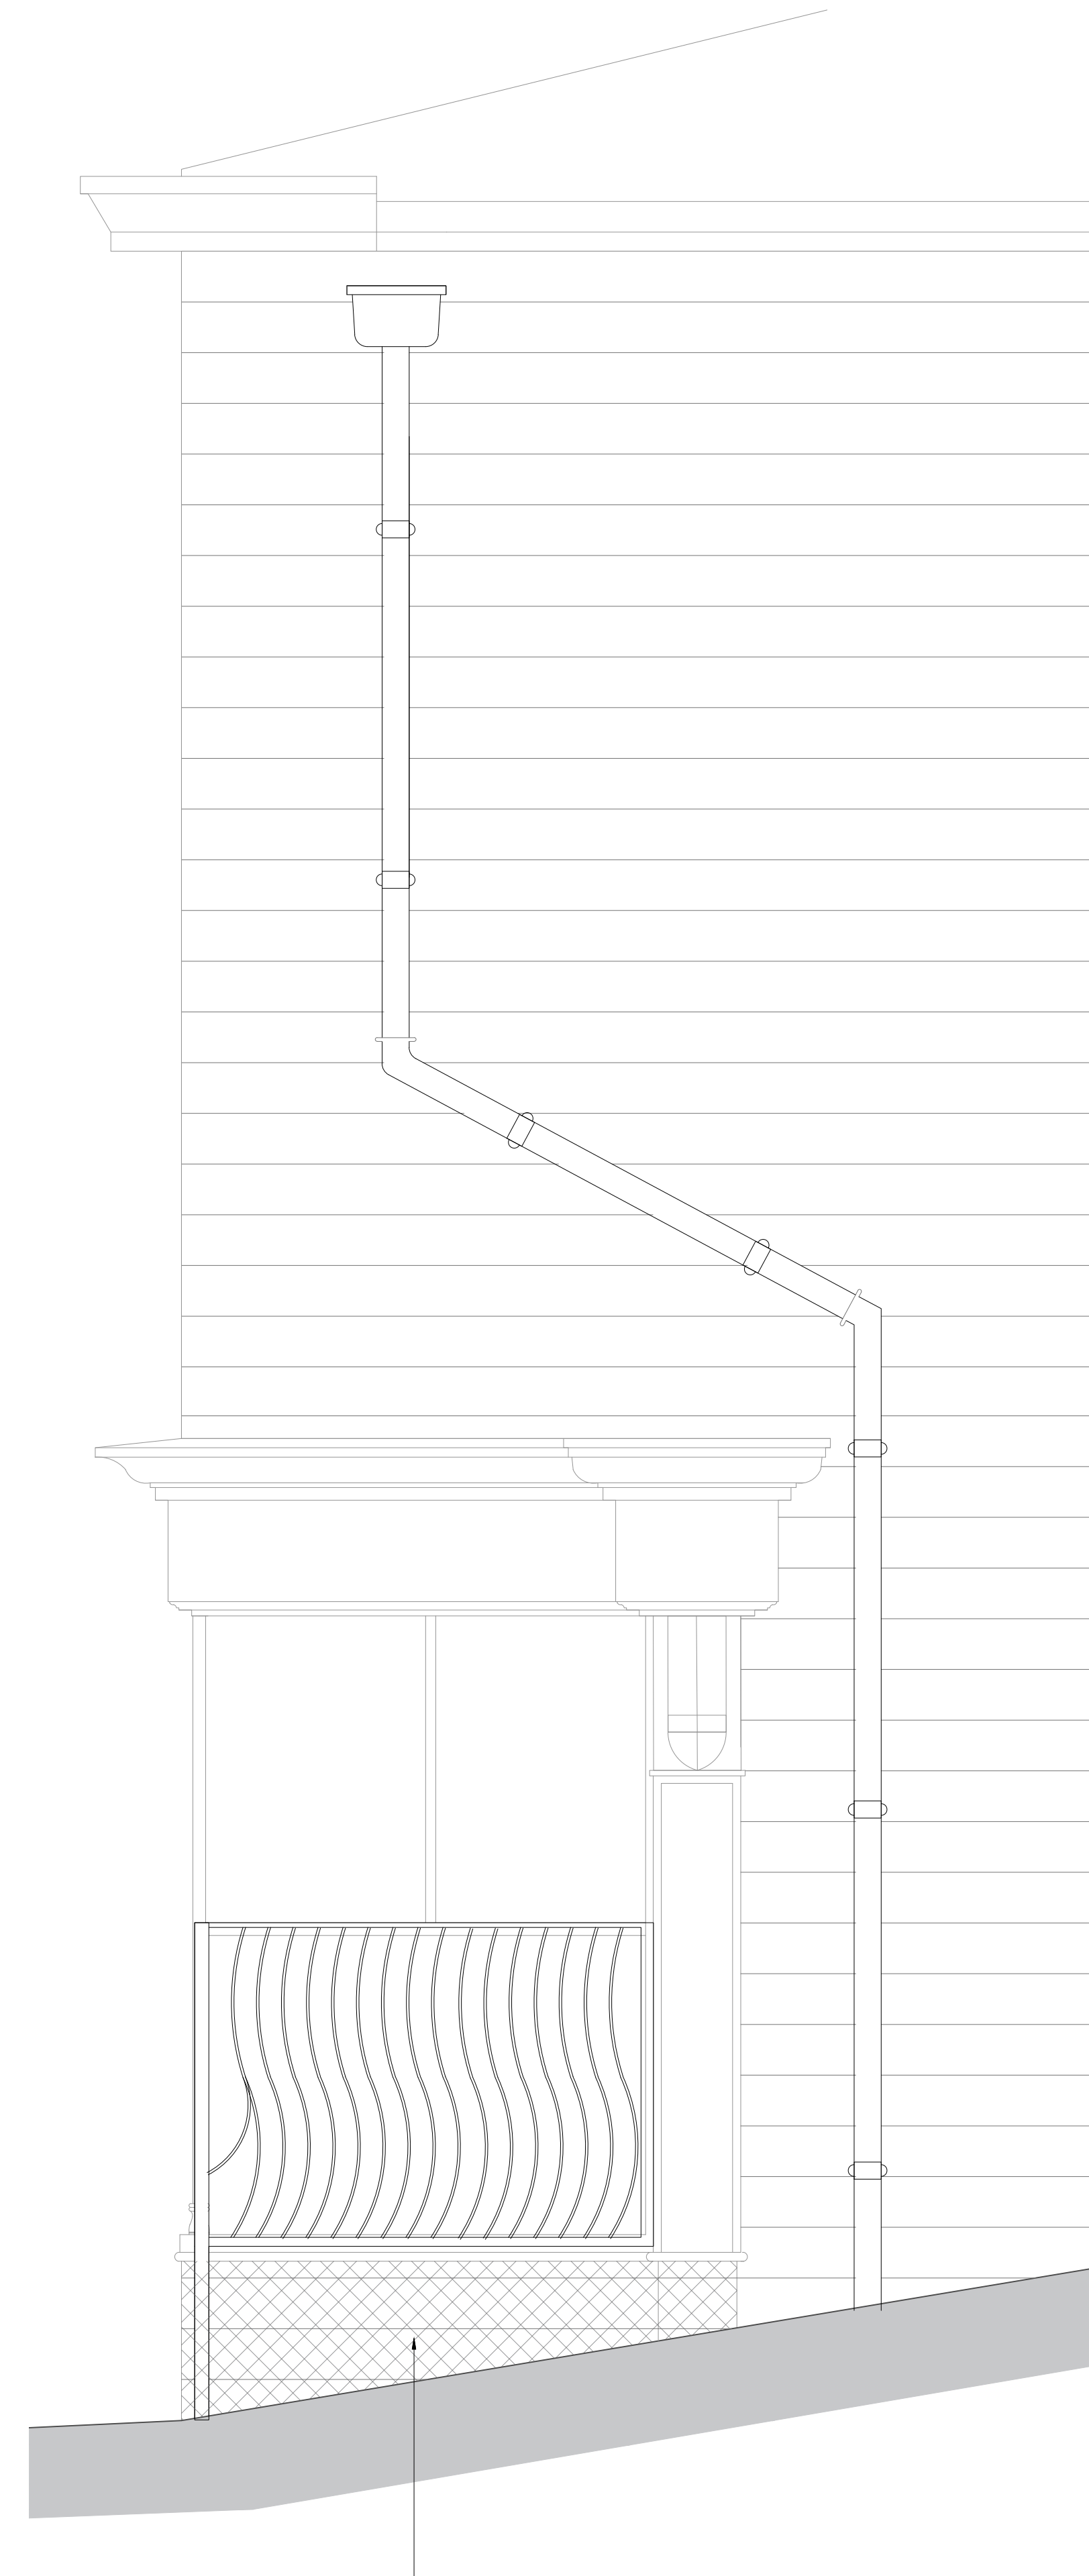

Rev Date/Intls Details

© The moral rights of the author are hereby asserted.
This drawing and design is the sole property of Buttress Ltd and must not be reproduced without permission.
Buttress Ltd is Registered in England and Wales: 5383573

Buttress

41 Bengal St
Manchester
M4 6AF

T 0161 236 3303
E contact@buttress.net
W www.buttress.net

Project Title Bacup Derelict Buildings
Client Rossendale Borough Council
Location Bacup

Drawing Title 27 MARKET STREET AS PROPOSED

CLEAN GAS

Date 20.08.21 **Scale** 1:20
Checked SA **Orig Paper Size** A1

Status INFORMATION

Drawing ref	Job No	Drawing No	Revision
	8920	(27) 101	A



Note:
Do not scale from this drawing.
Dimensions are to be checked on site.
If in doubt please ask.

Rev	DD/MM/YY	Revision Details
		Initials
		Revision Details 1
		Revision Details 2
		Revision Details 3

Rev	Date/Intls	Details

© The moral rights of the author are hereby asserted.
This drawing and design is the sole property of Buttress Ltd and must not be reproduced without permission.
Buttress Ltd is Registered in England and Wales: 5363573

Buttress

41 Bengal St
Manchester
M4 6AF

T 0161 236 3303
E contact@buttress.net
W www.buttress.net

Project Title	Bacup Derelict Buildings
Client	Rossendale Borough Council
Location	Bacup

Drawing Title	27 Market Street
	Existing
	Location Plan

Date	07/09/2021	Scale	1:1250
Checked	KC	Orig Paper Size	A3

Status **PLANNING**

Project: Origin: Zone: Level: Type: Disc: Number: Rev:

8920-BA - -LP - DR - - -



