

ref 2021/0481

Summer House

15 WATER ST 012 871

(5)

N

Scale 1:5


Elevation

unadopted road


Railings

Railings

Load.

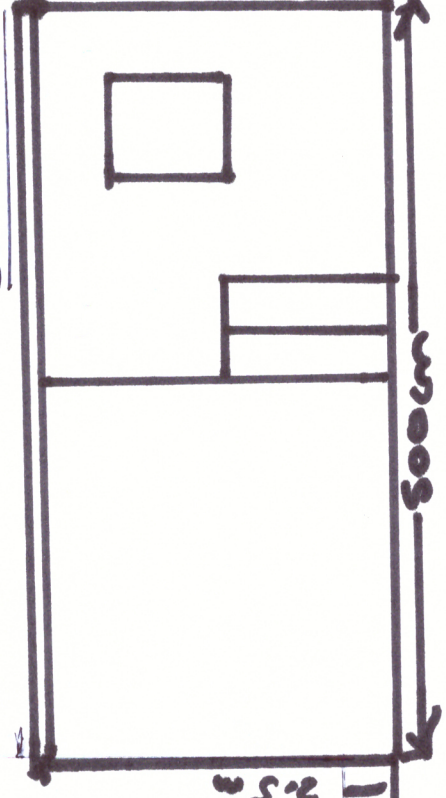

Front Front


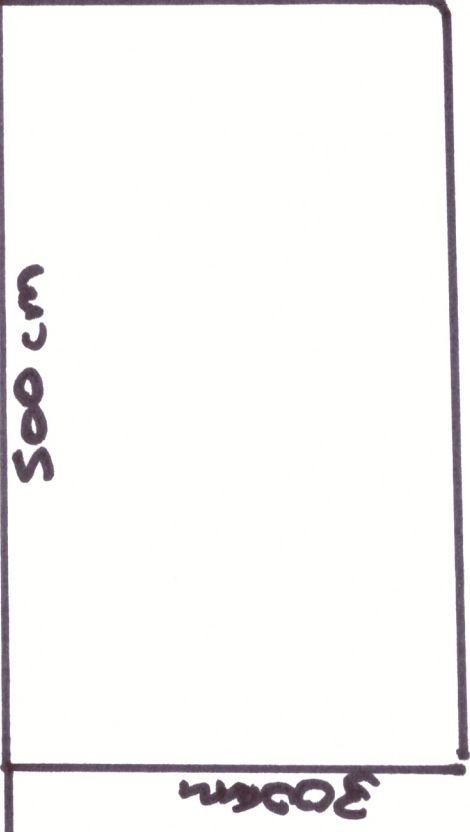


VIEW Above

near against the Fence.

HOUSE

Wf (4) Floor plan

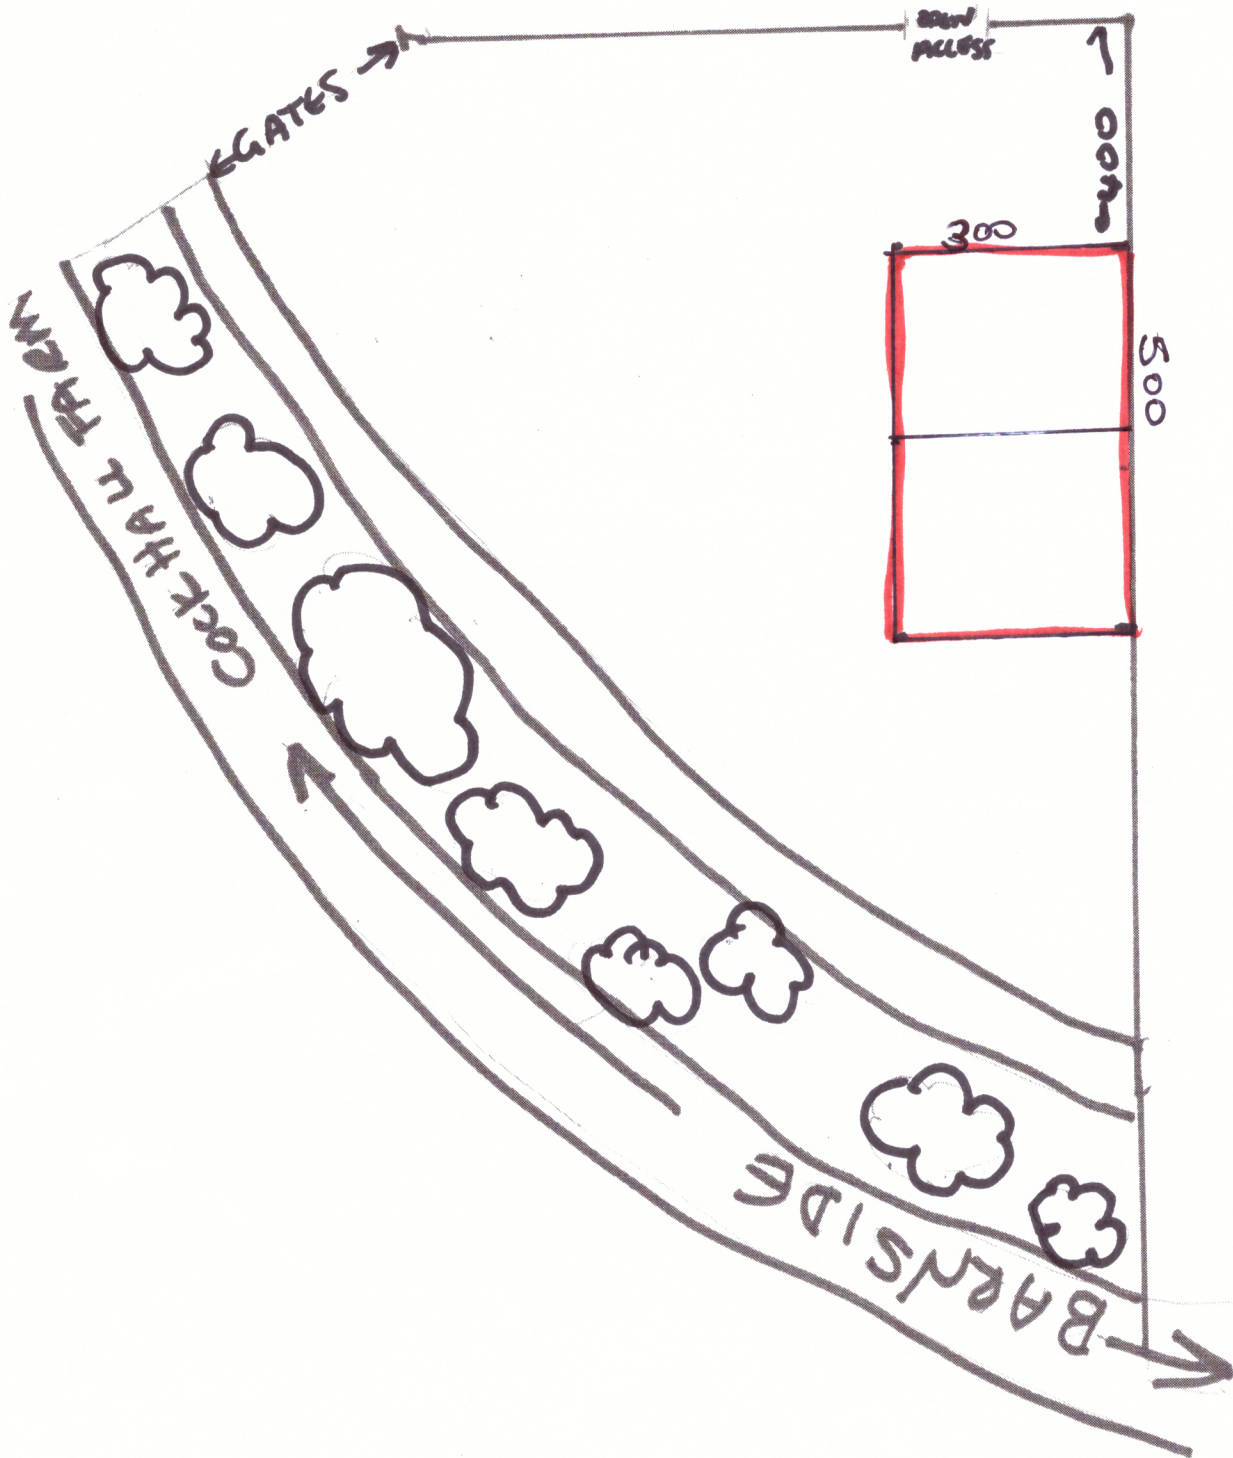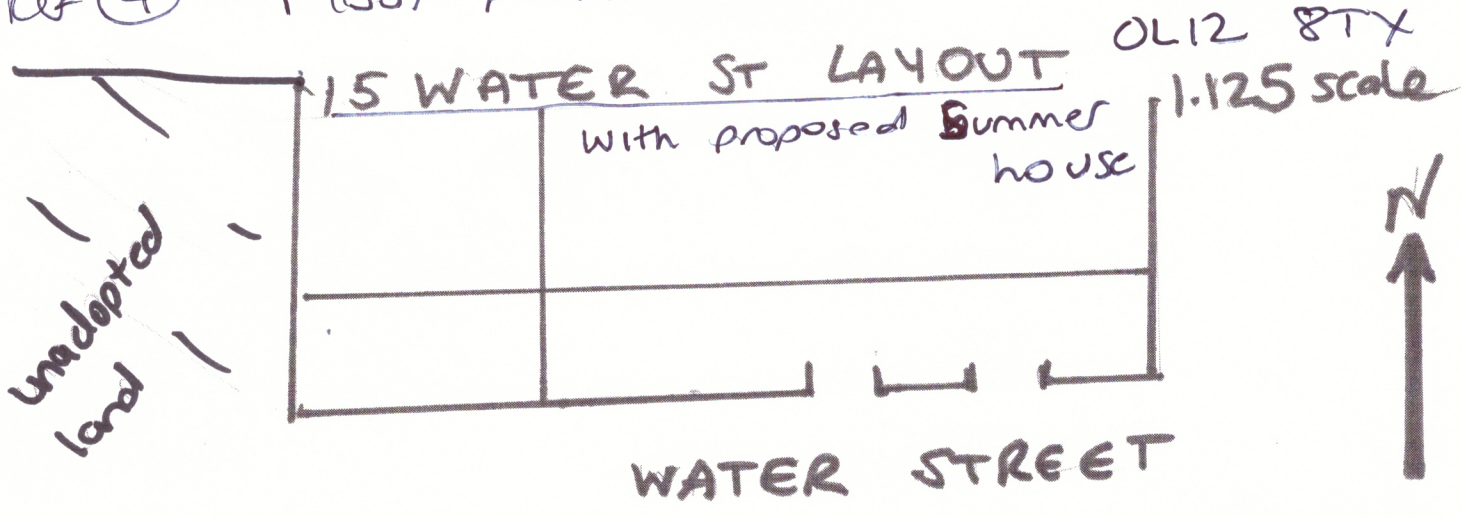











HM Land Registry
Current title plan

Title number **LA914649**
Ordnance Survey map reference **SD8817NW**
Scale **1:1250**
Administrative area **Lancashire :**
Rosendale

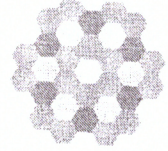

© Crown Copyright. Produced by HM Land Registry. Reproduction in whole or in part is prohibited without the prior written permission of Ordnance Survey. Licence Number 100026318

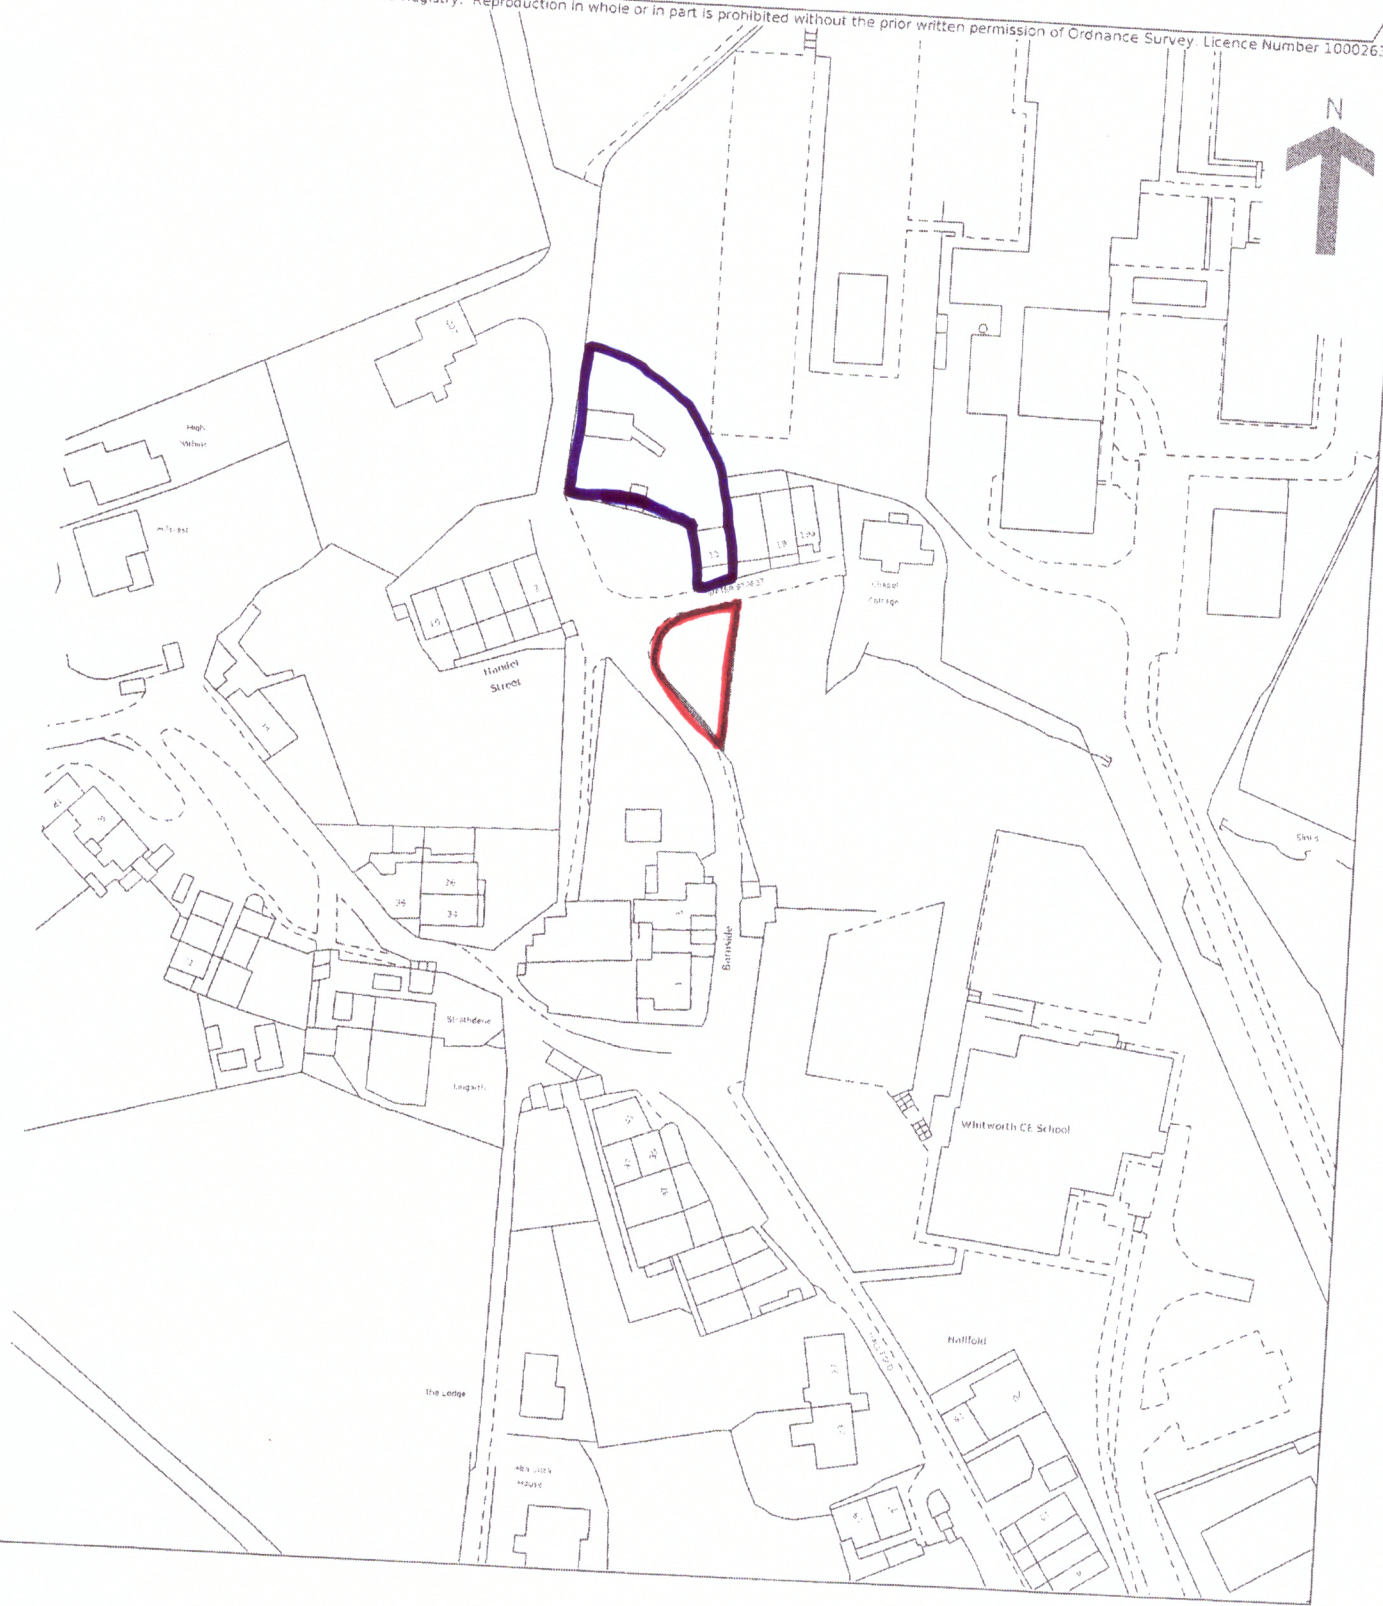

This is a copy of the title plan on 24 FEB 2020 at 12:21:42. This copy does not take account of any application made after that time even if still pending in HM Land Registry when this copy was issued.