


# Site Location Plan (1:1250 @ A3) - 12 Market Street, Bacup

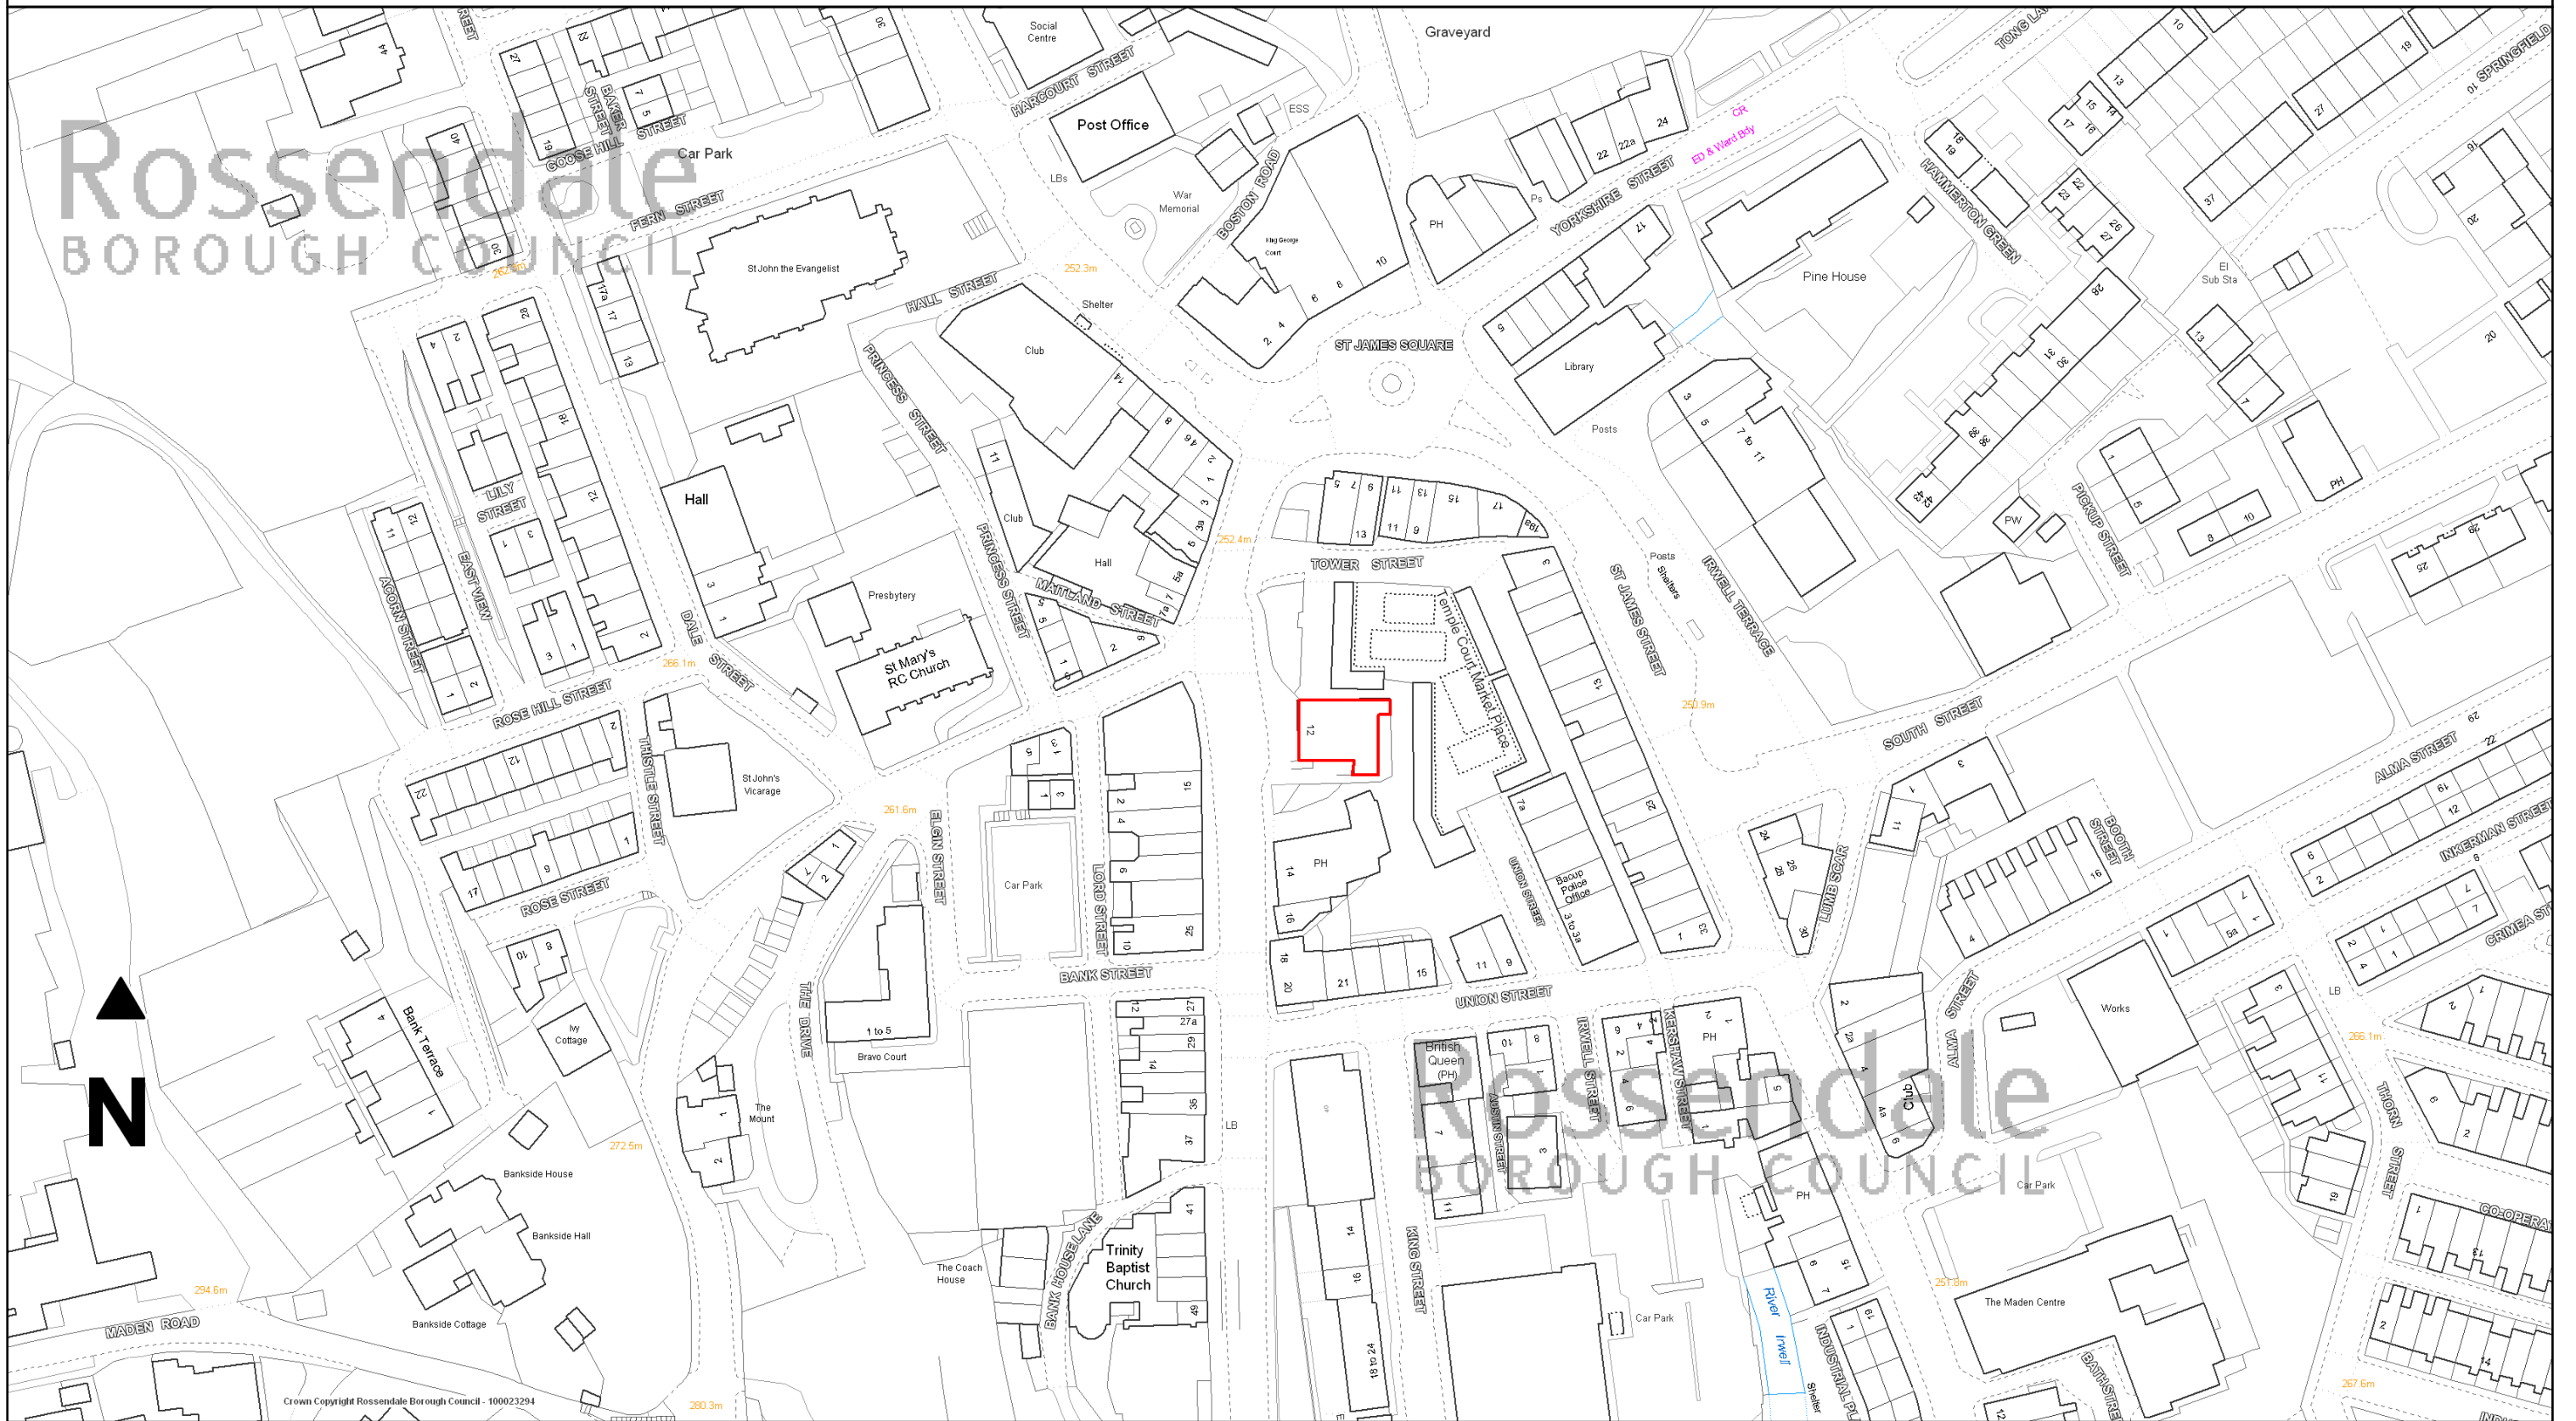

Crown Copyright Rosendale Borough Council - 100023294



