

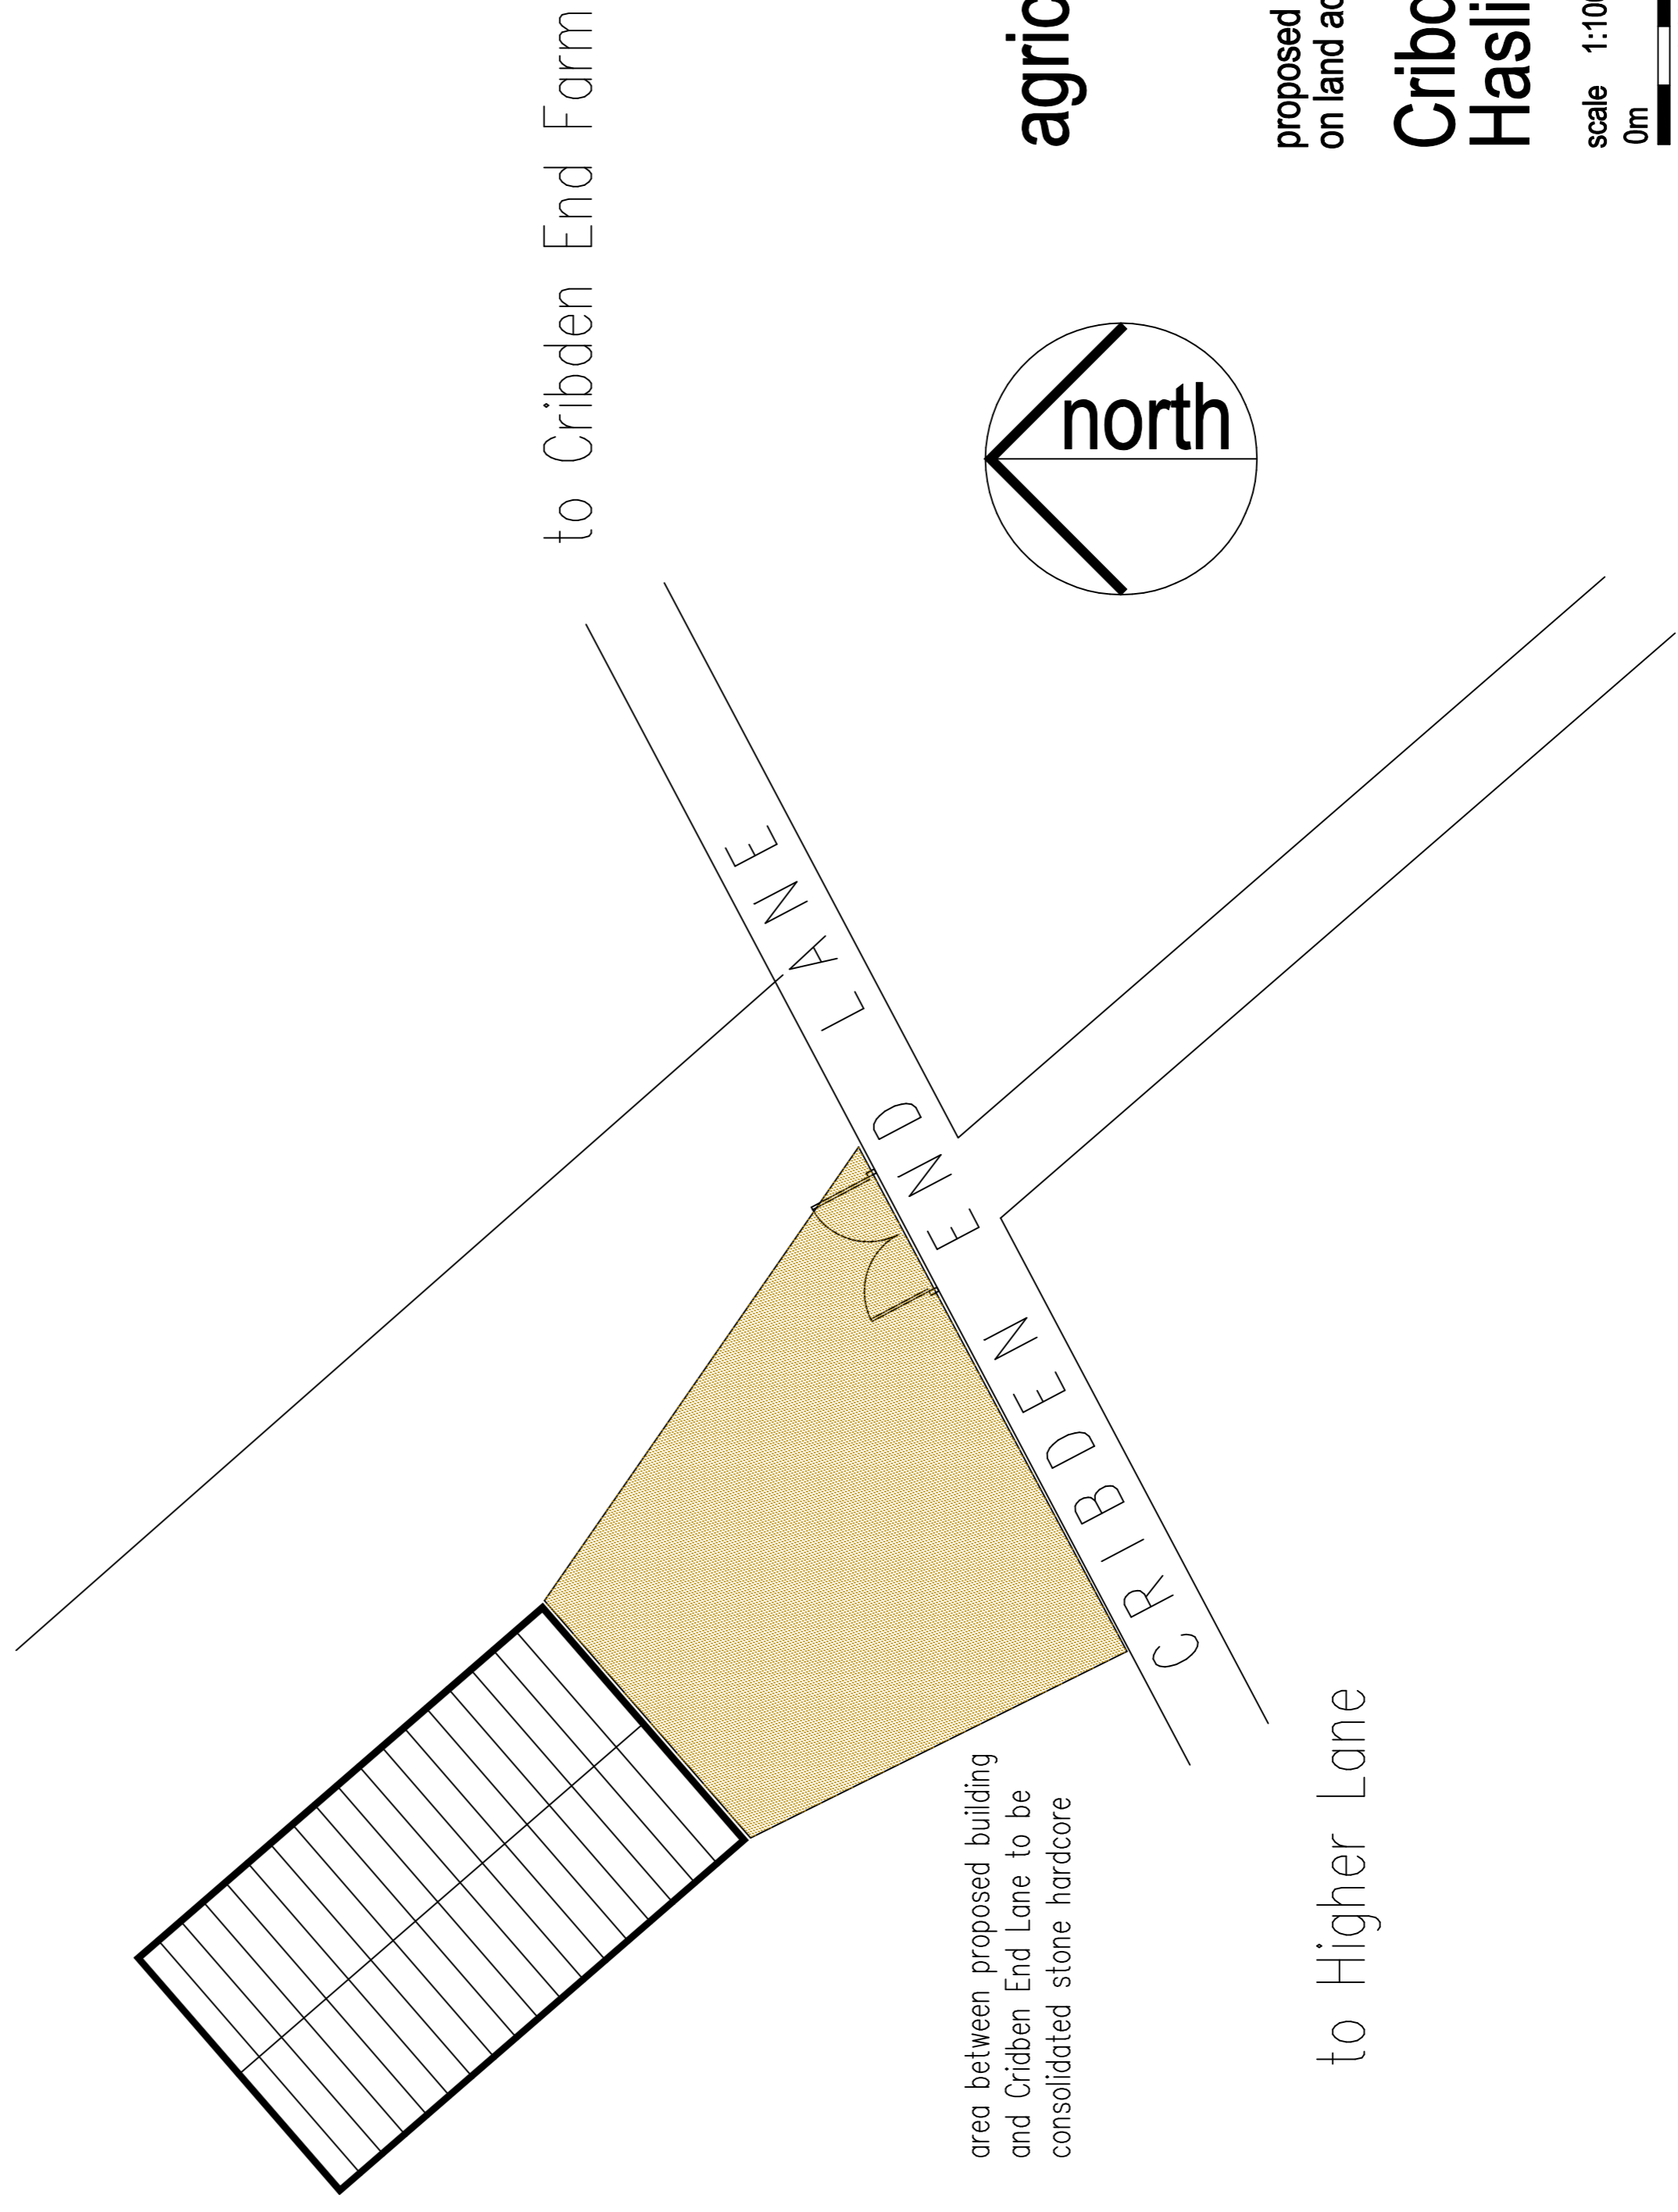


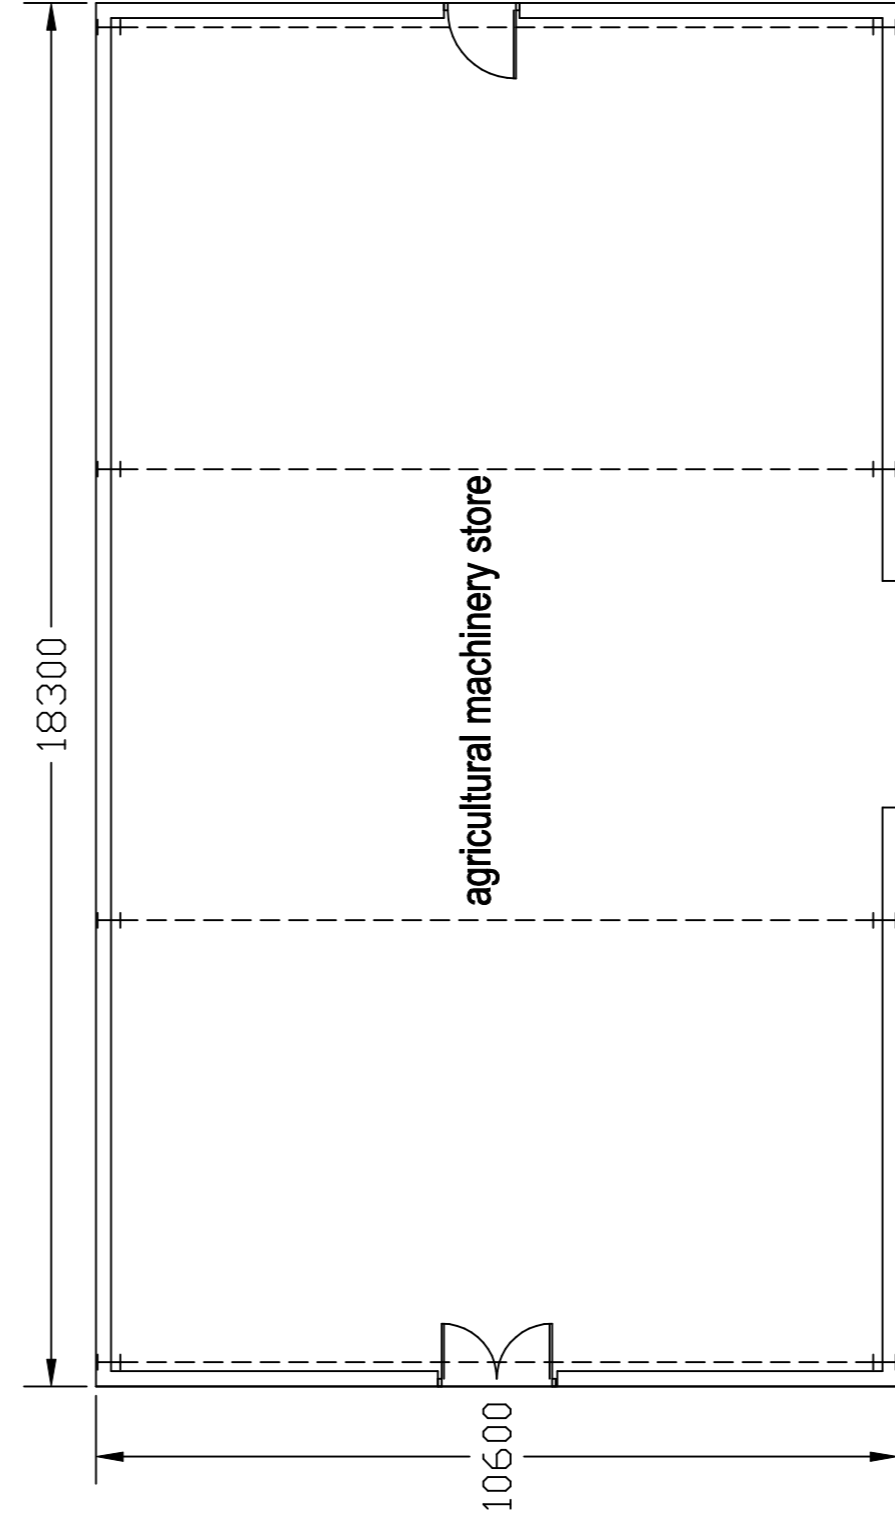

REF MS.230722.A.

LOCATION PLAN 1:2500 N.

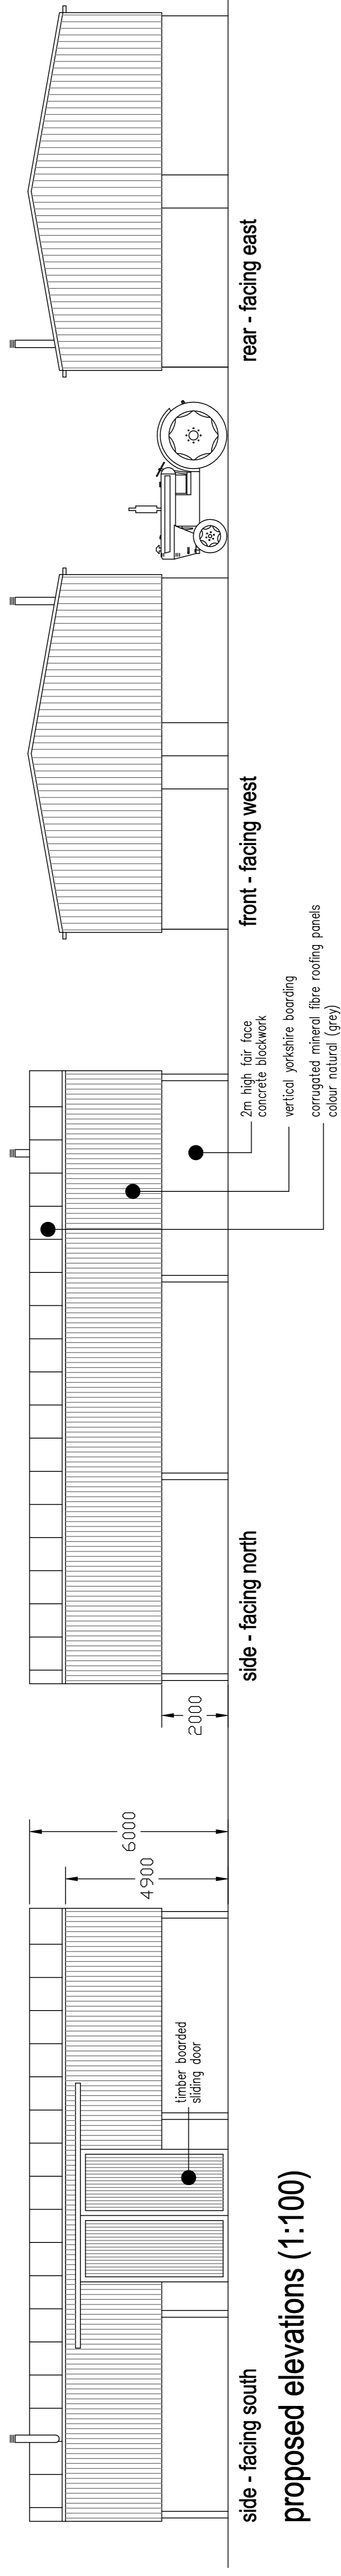

# agricultural building

proposed agricultural storage building on land adjacent to Cribden End Lane at

## Cribden Flatts Farm Haslingden

scale 1:100 @ A1  
0m  
scale 1:100 @ A1  
10m

drawing number MG-20-07-22-E

to Cribden Flatts Farm



