



Edenfield
Parish Church

BM 199.94m
Lych Gate

EAST ST

Well

Alderwood

Coach
and Horses
(PH)

Pack Horse
Farm

El Sub Sta

200.0m

188

184

27

180

178

9

175

172

166




167

162

155

153

150

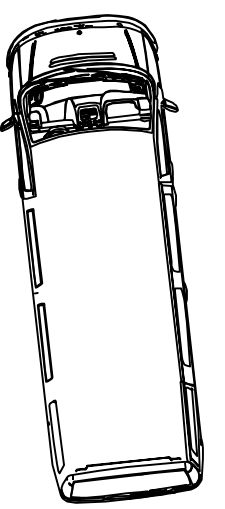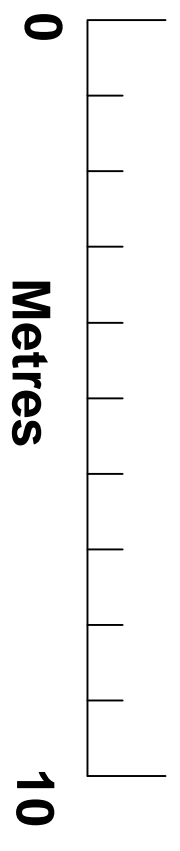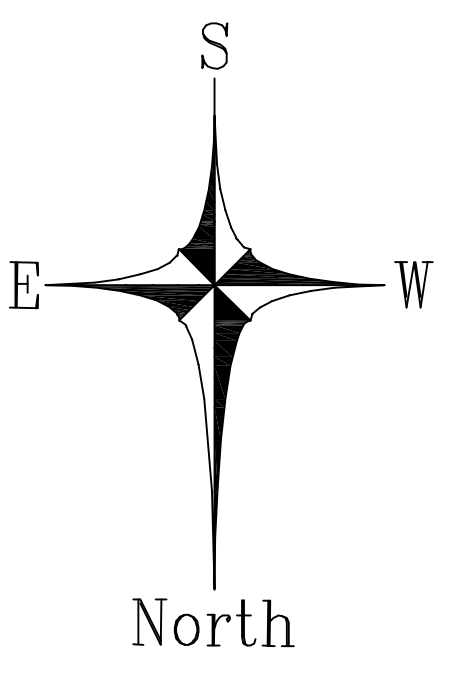

GENERAL NOTES

NOTES

Rev.	Date	Title

Client
Mr Richard Nuttall



Project
Proposed Erection of Apartment Building for 12 No. 1 Bedroom Flats, Pack Horse, Garage, Edenfield, Rossendale

Job No. 9100



Title
Proposed Site Plan

9100-05	A		
Date 18.09.07	Dim BE	Scale 500 @ A1	Checked

Ben Edmondson B.Sc(Hons)
20 Fernhill Drive
Stacksteads, Bacup
Lancashire
OL13 8JS
Tel 01706 870944

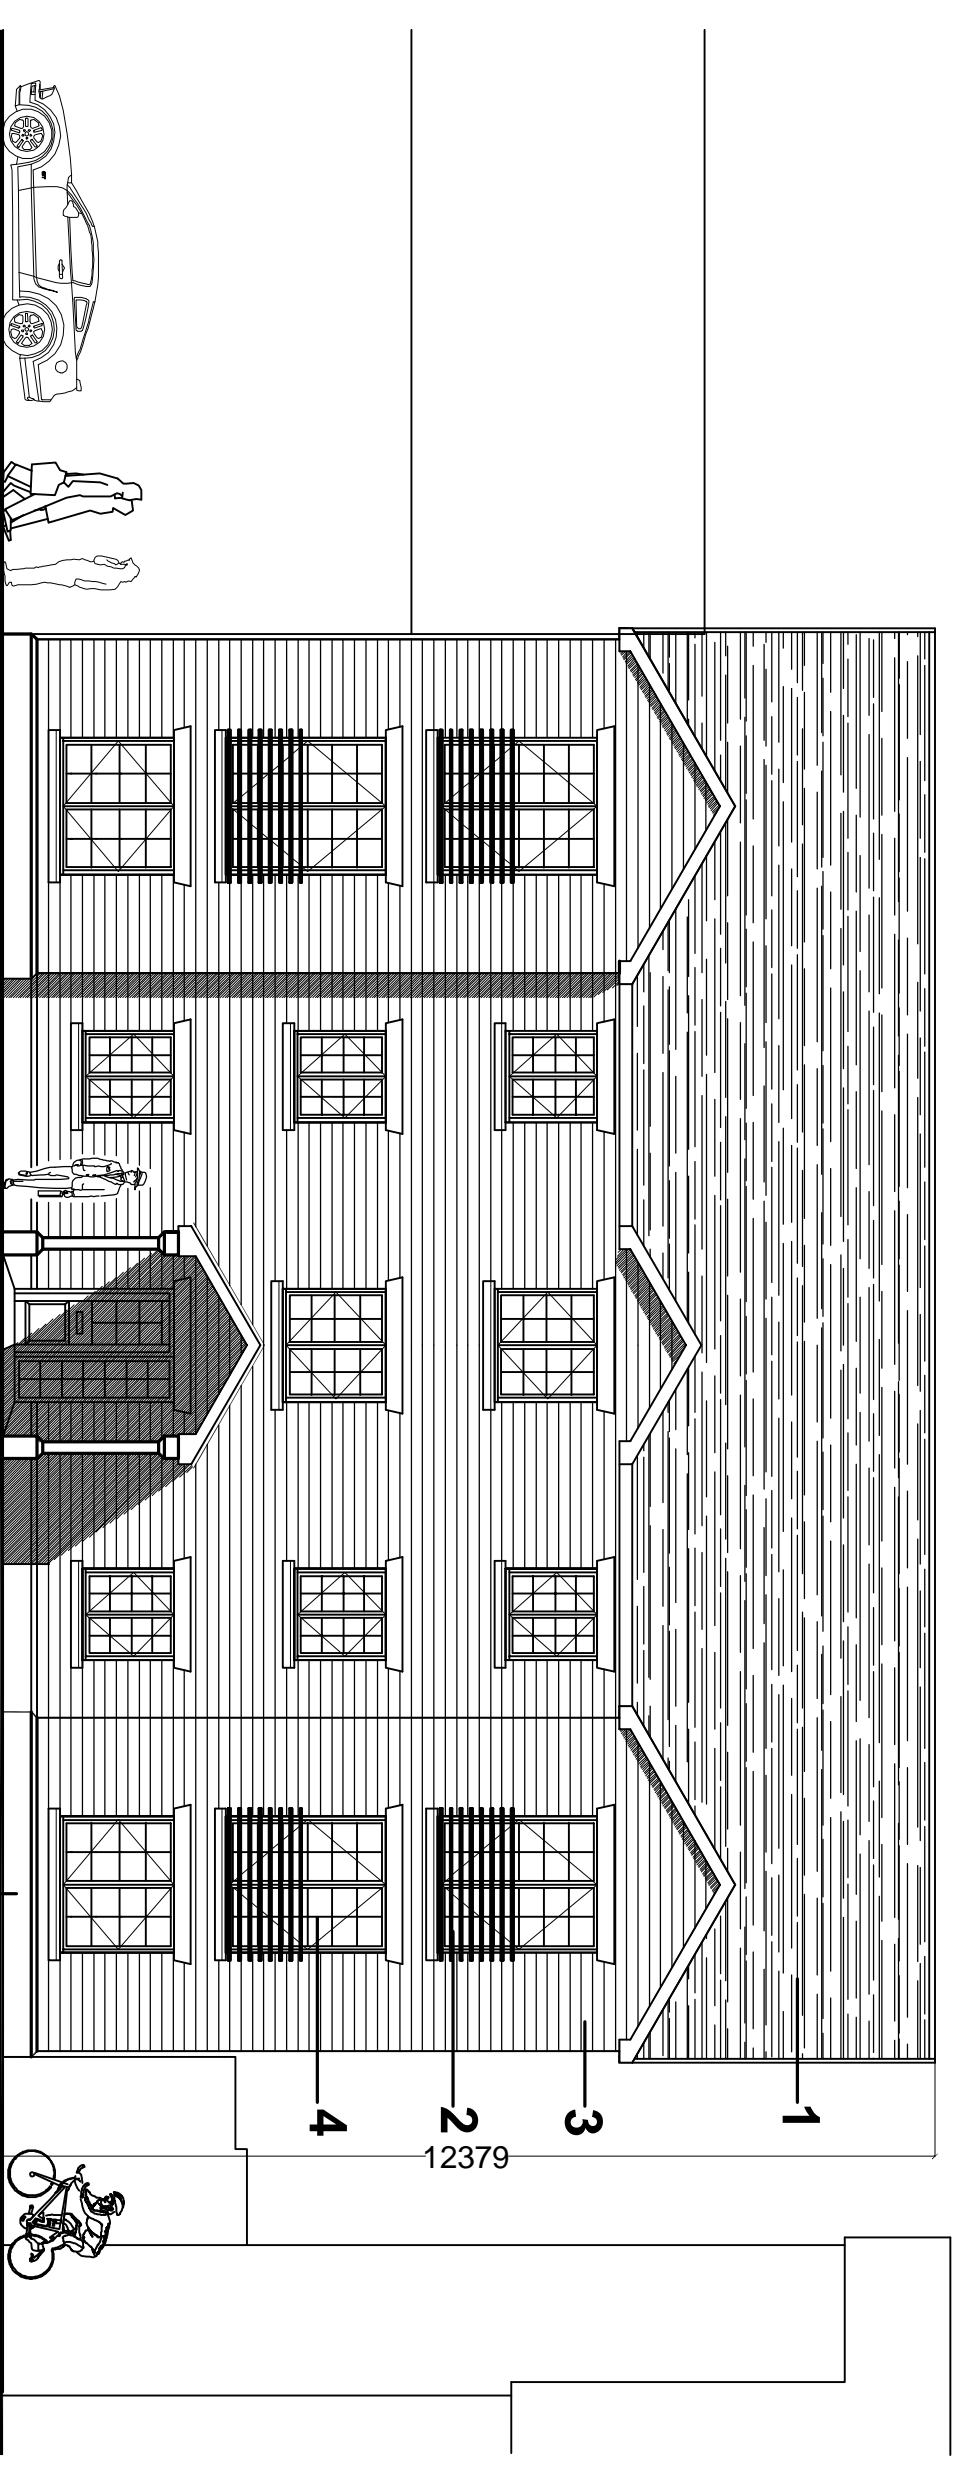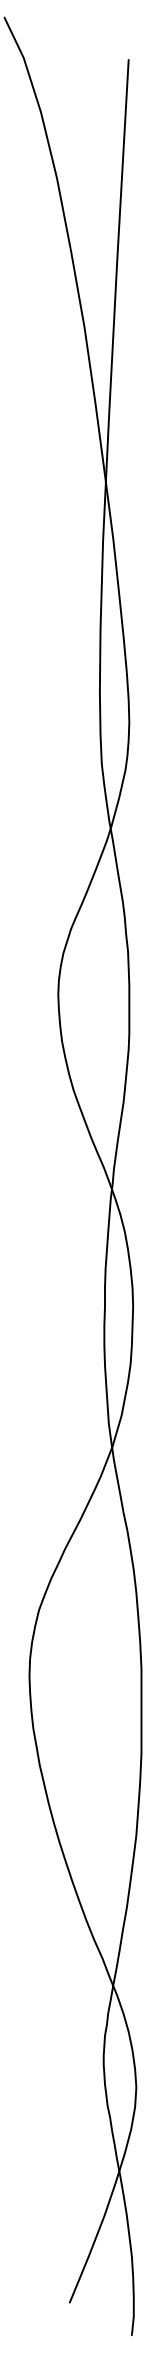

Front Elevation

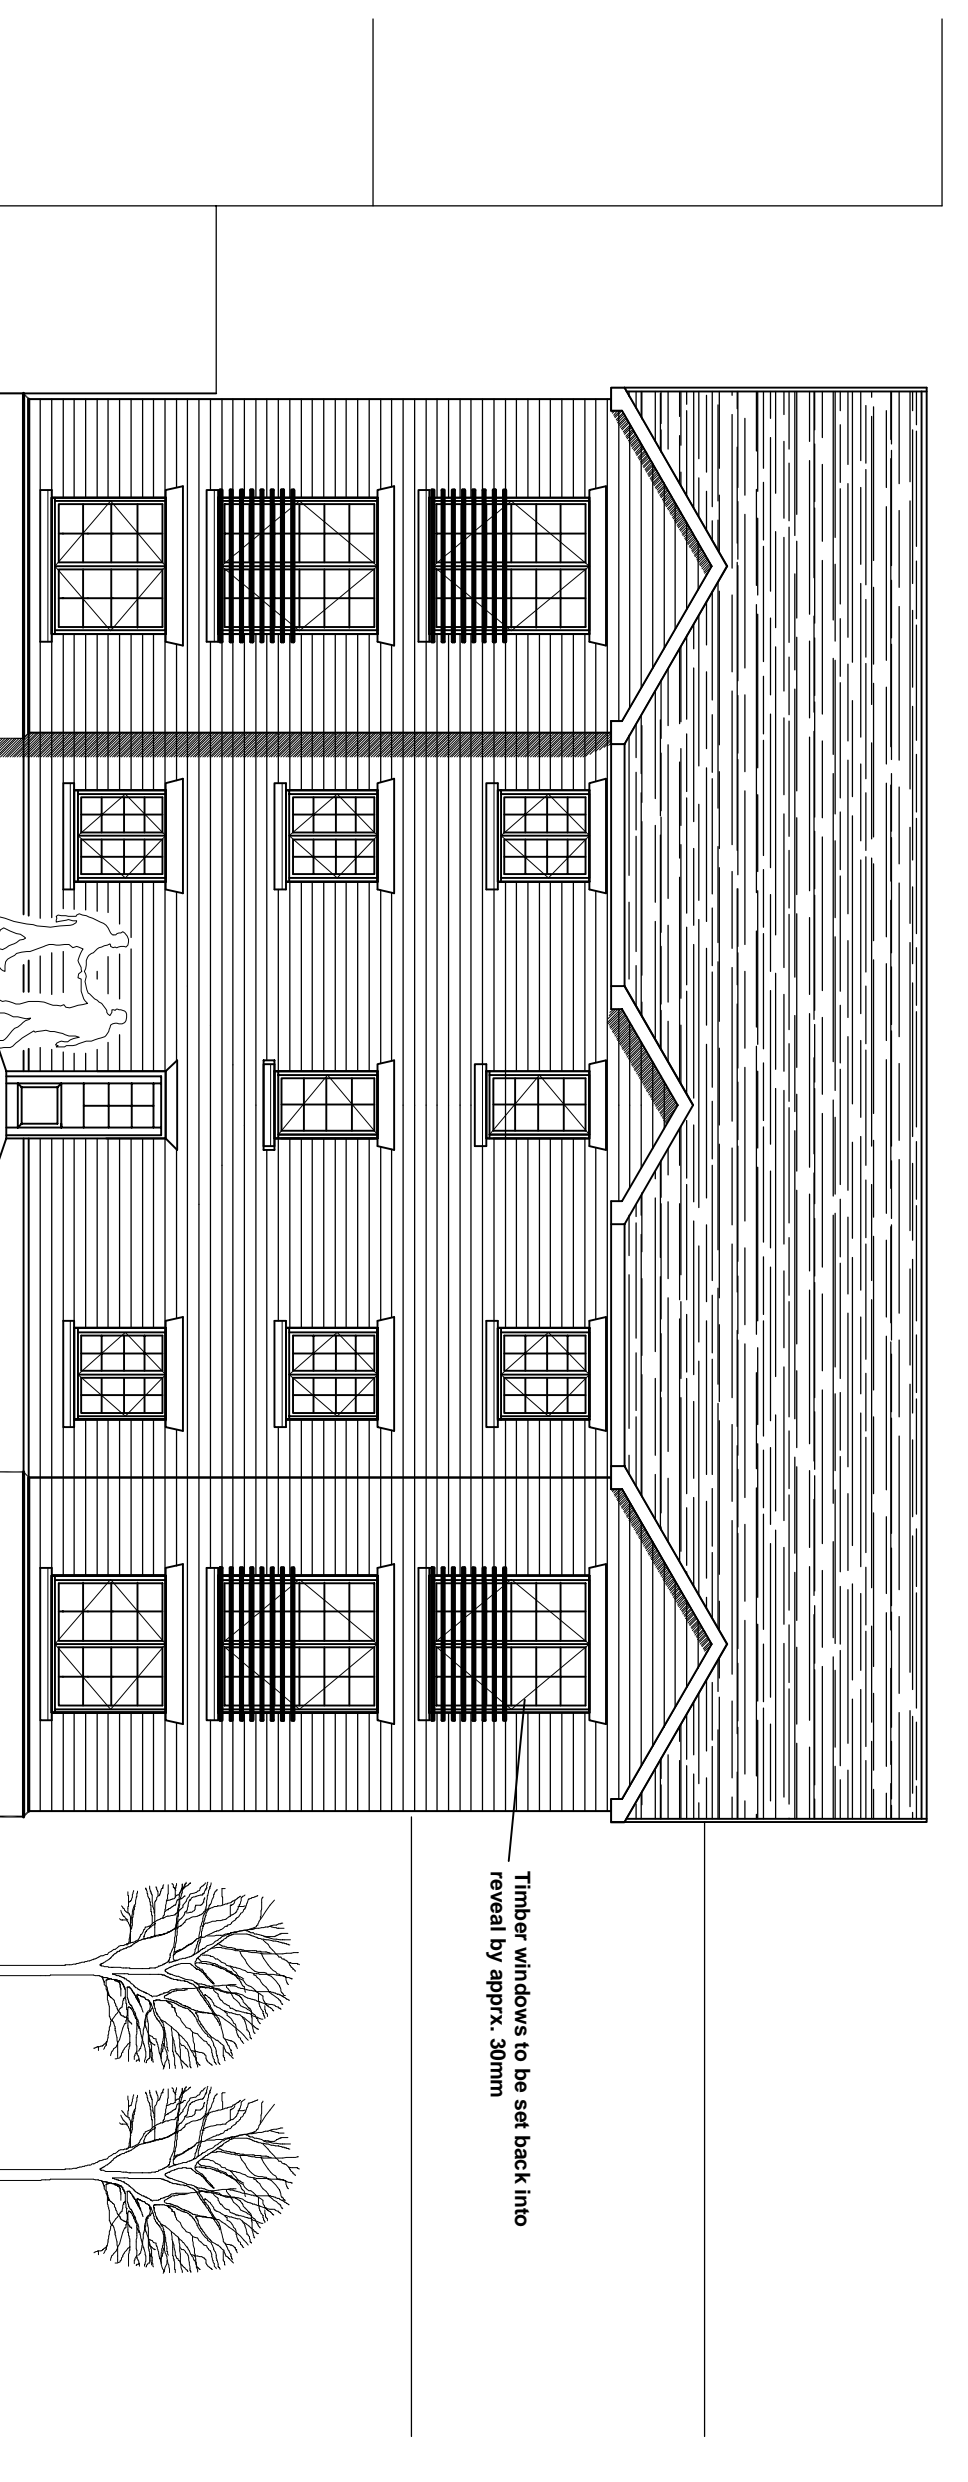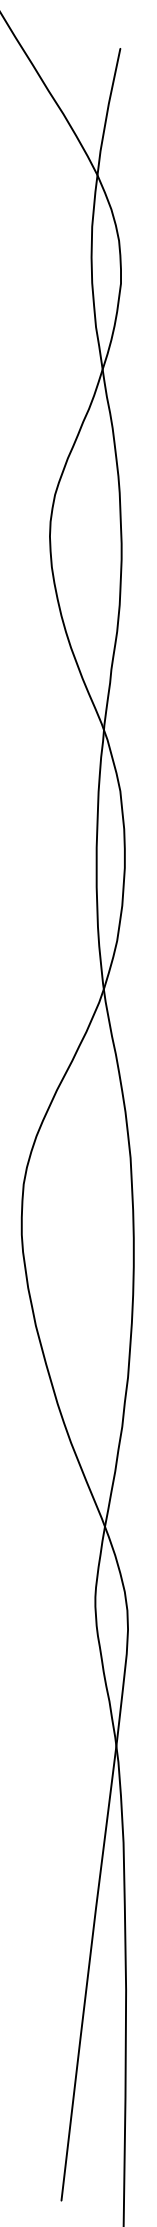

Rear Elevation

- GENERAL NOTES**
- Key**
- 1 Grey Slate tiles
 - 2 Iron Juliet Balconies painted black
 - 3 Coursed Natural Stone
 - 4 Timber windows with Aluminium doors
 - 5 Dressed Natural stone plinth with cant brick return

NOTES

Rev.	Date	Title

Client
Mr Richard Nuttall


Project
Proposed Erection of Apartment Building for 12No. 1 Bedroom Flats, Peck Horse, Garage, Edenfield, Rossendale

JOB NO. 9100 **Area** **Floor Ref**


Proposed Elevations

Title	Rev.
9100-04	A
DATE	DWG
18.09.07	BE
SCALE	100@A1
Checked	

Ben Edmondson B.Sc(Hons)
 20 Fernhill Drive
 Stacksteads, Bacup
 Lancashire
 OL13 8JS
 Tel 01708 870944

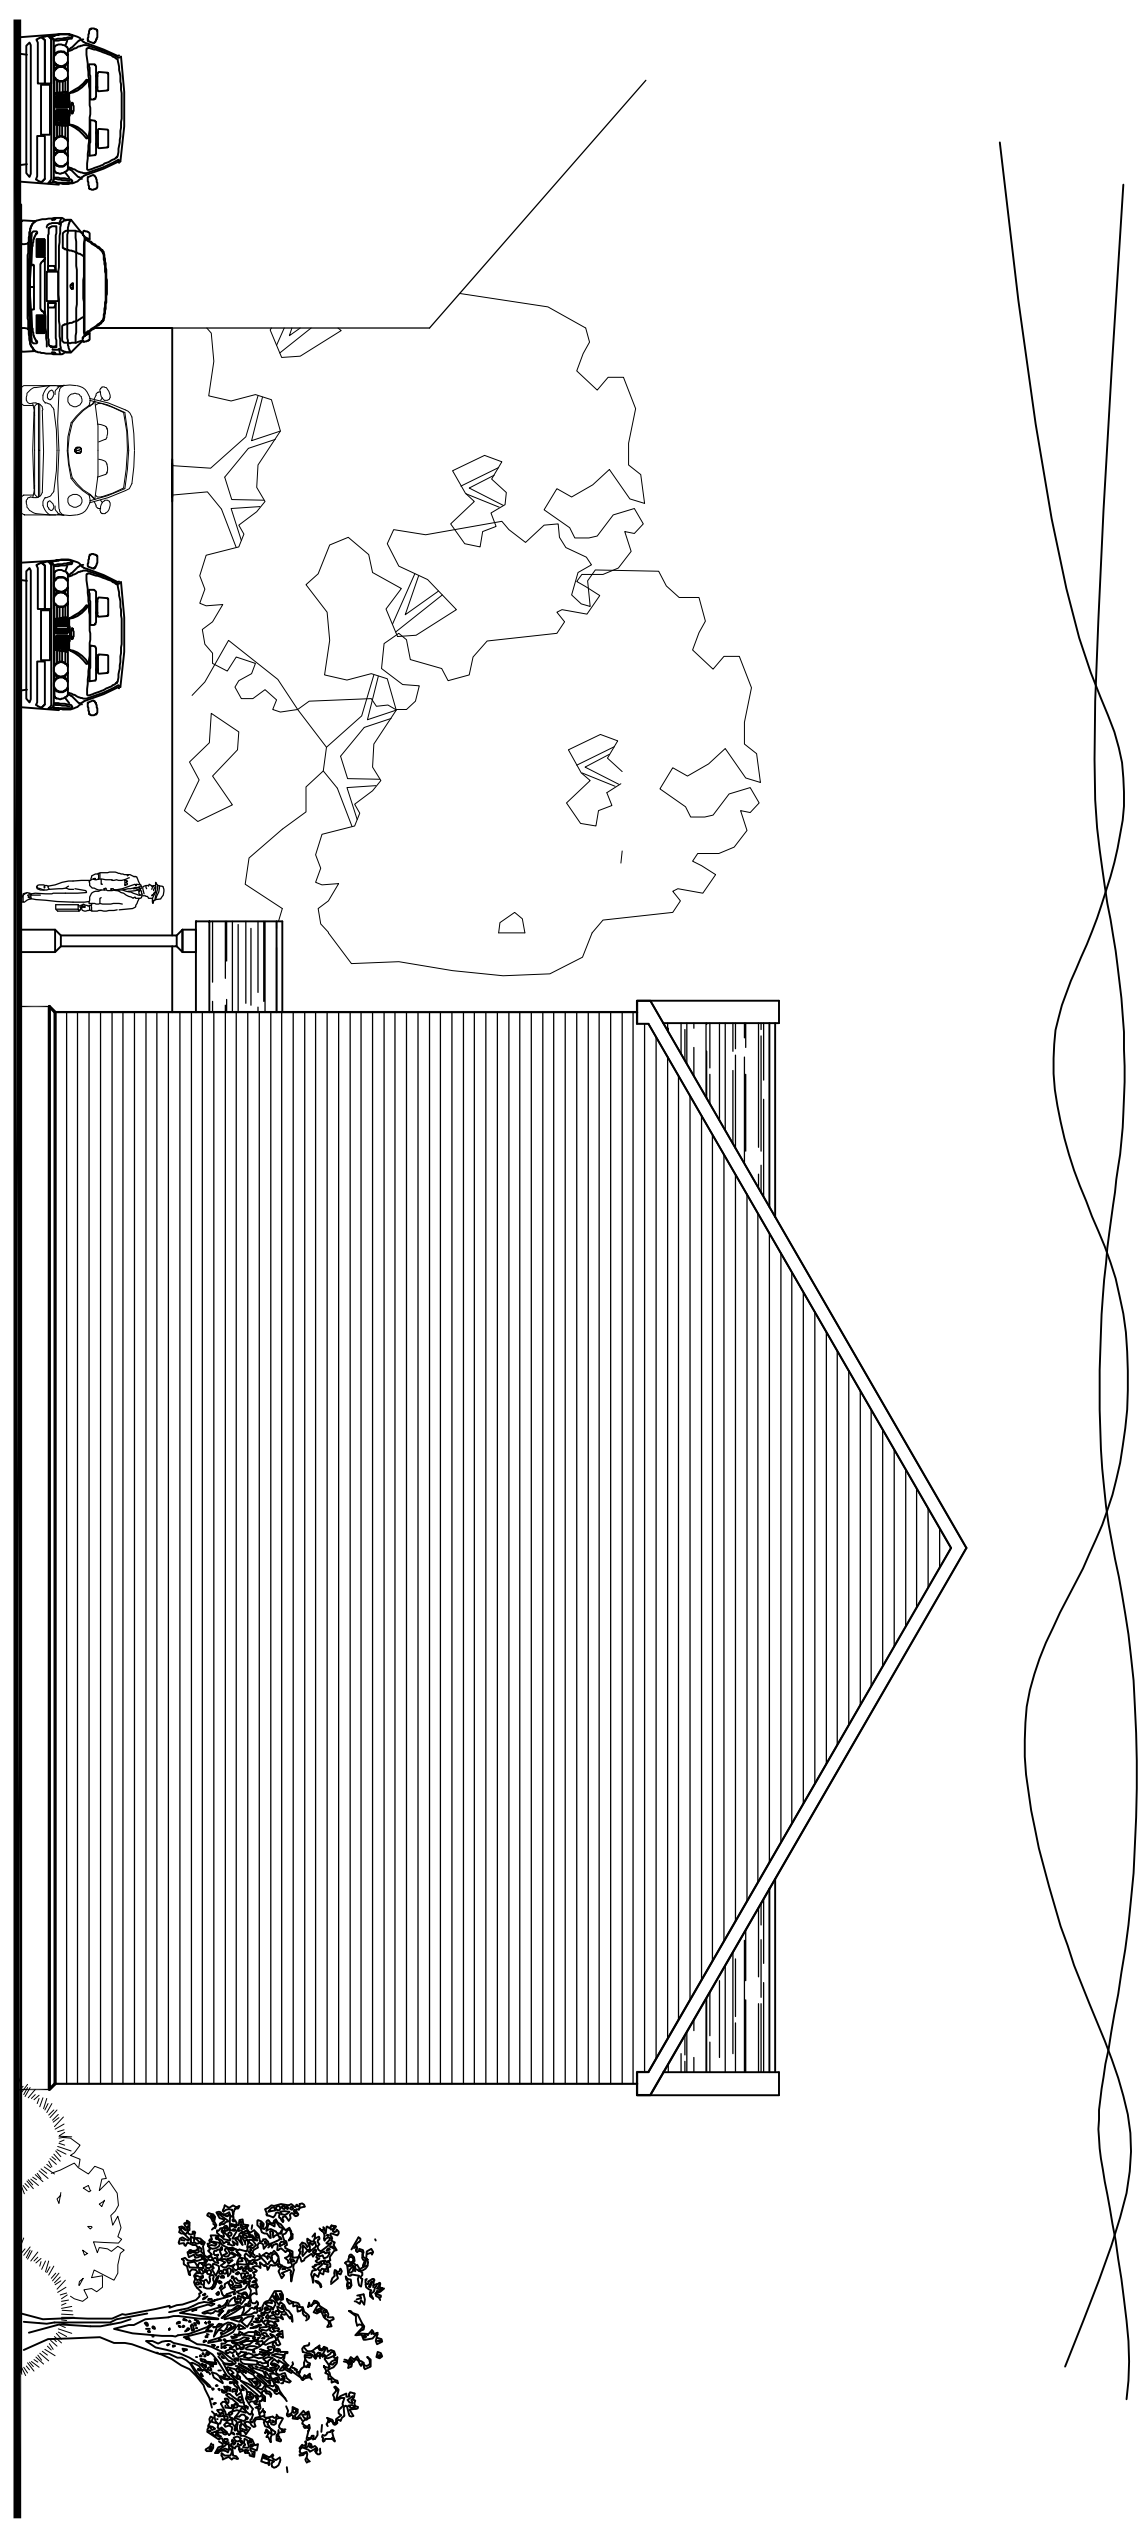

Gable Elevation

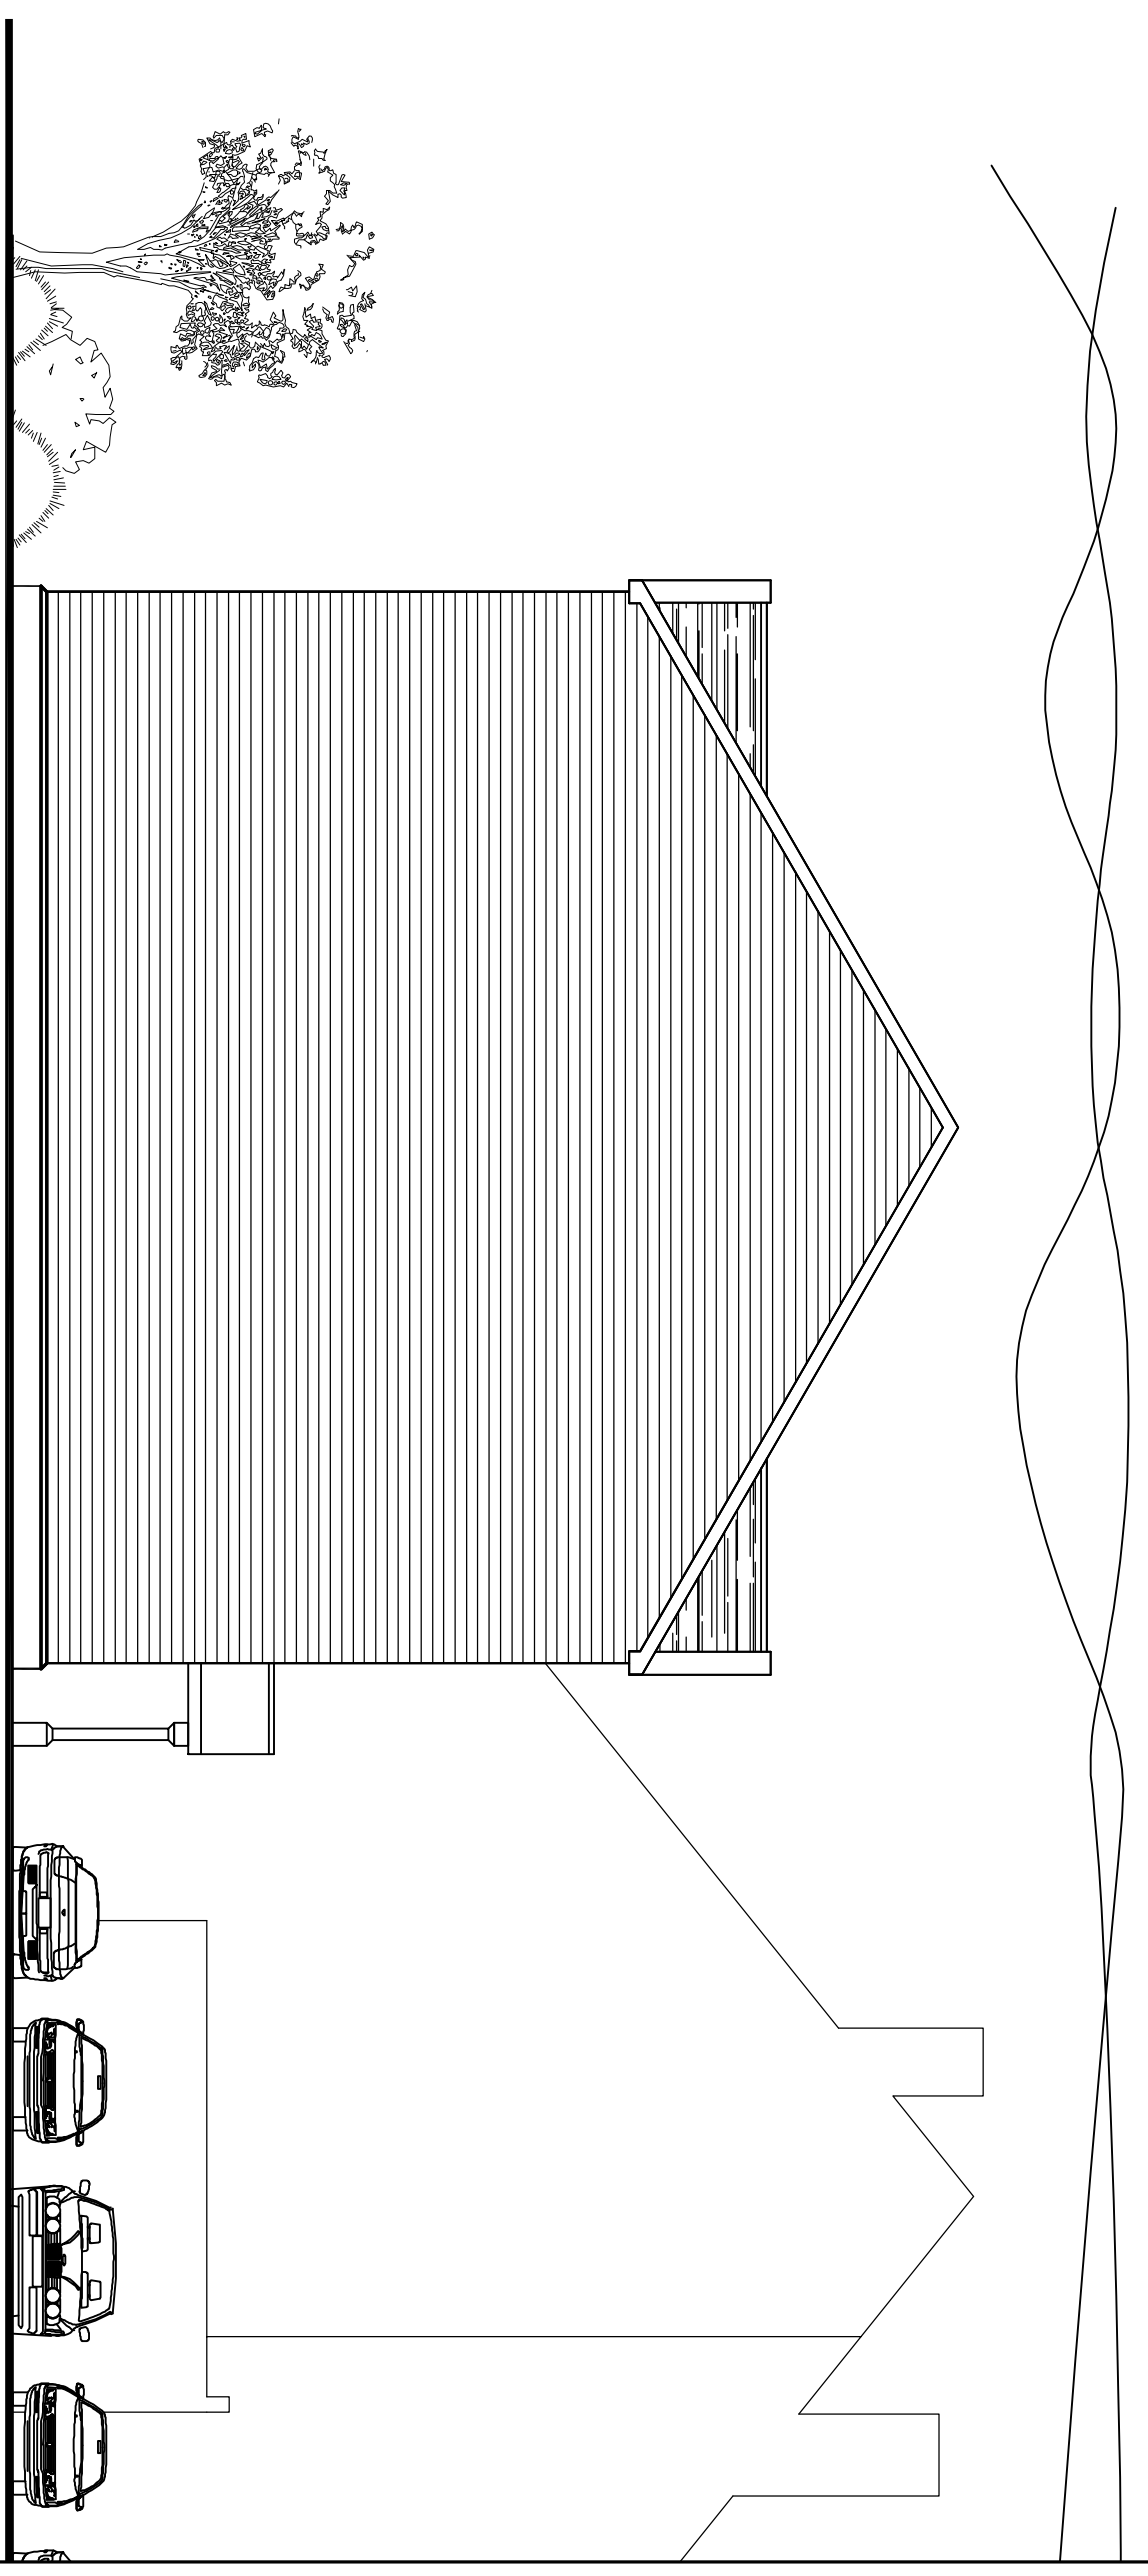

Gable Elevation

0 10
Metres