

- 1) Natural Slate coursed between stainless steel channels
- 2) Natural Stone Rainscreen cladding Watson Stonecraft or similar
- 3) Natural Sandstone Masonry 150mm Coursing
- 4) Render
- 5) Grey Stained Timber Shopfront Frame (All Shopfronts)
- 6) Natural Slate on Mono-pitch roofs
- 7) Grey Polyester-coated Aluminium window frames (All windows)




165.00 165.00 165.00 165.00 165.00 165.00 165.00 165.00 165.00 165.00

ELEVATION 5 - A3 UNIT



165.00 165.00 165.00 165.00 165.00 165.00 165.00 165.00 165.00 165.00

ELEVATION 6 - LORD STREET

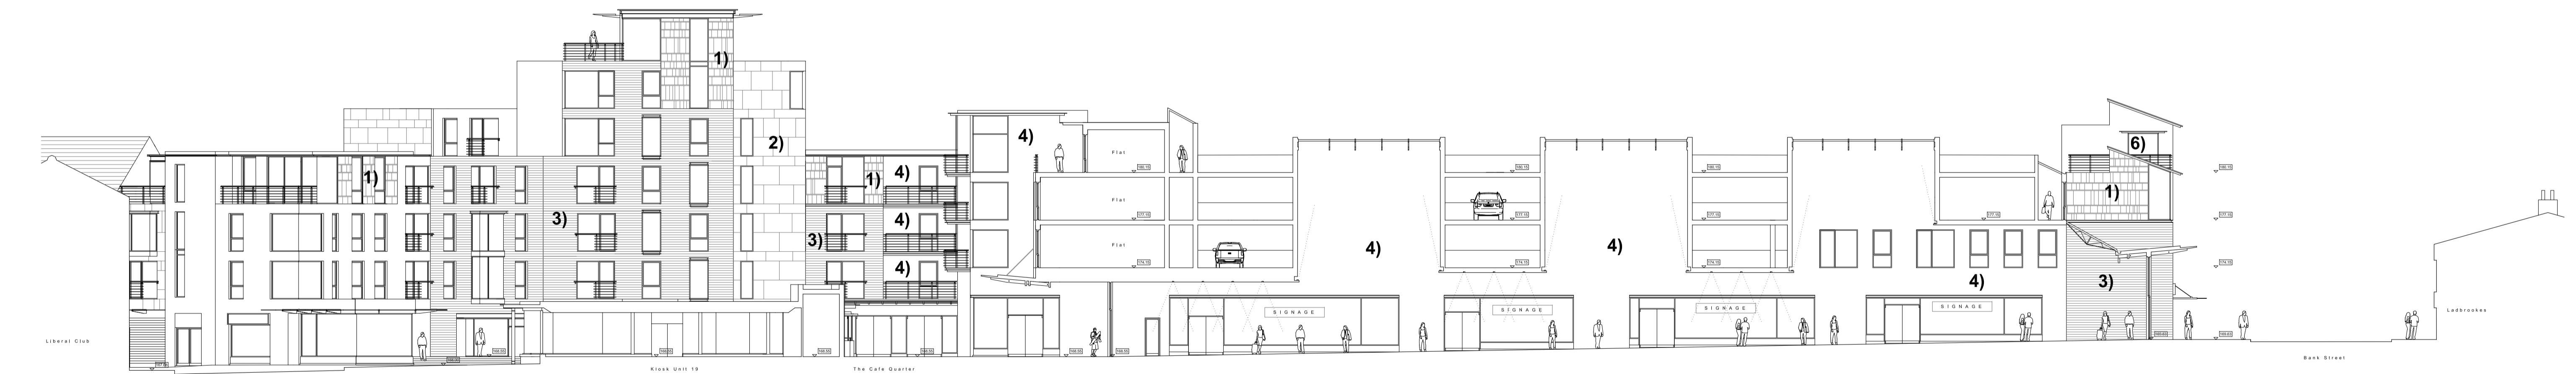

165.00 165.00 165.00 165.00 165.00 165.00 165.00 165.00 165.00 165.00

CAFE QUARTER AND MALL SECTION

- A 31.10.2007 - DM - Slate cladding added. Levels amended to EA requirements
- B 14.11.2007 - DM - Door/window amendments