




ELEVATION 10 - PLANT COMPOUND

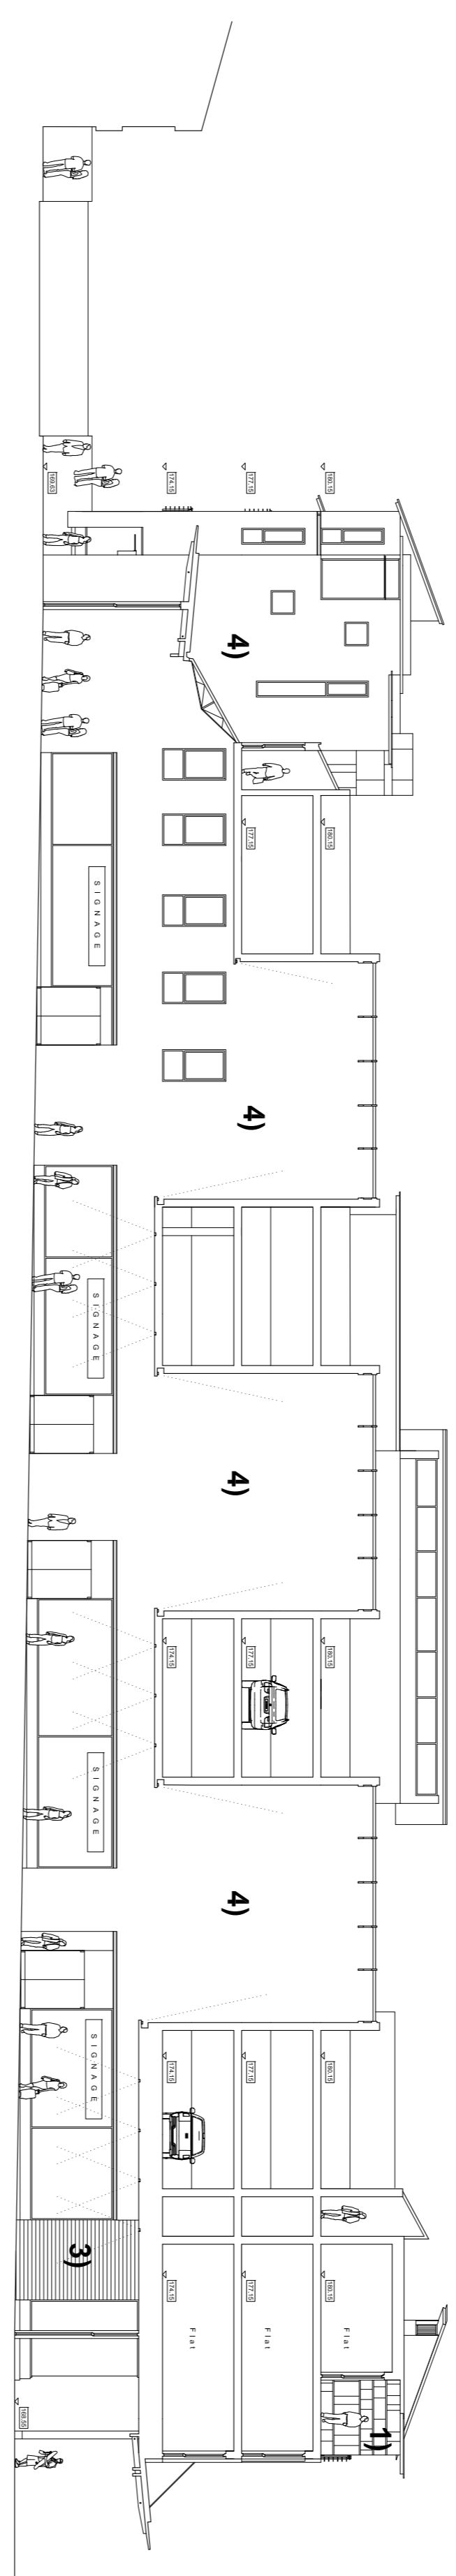


ELEVATION 11 - WALL SECTION/ UNITS 9-12

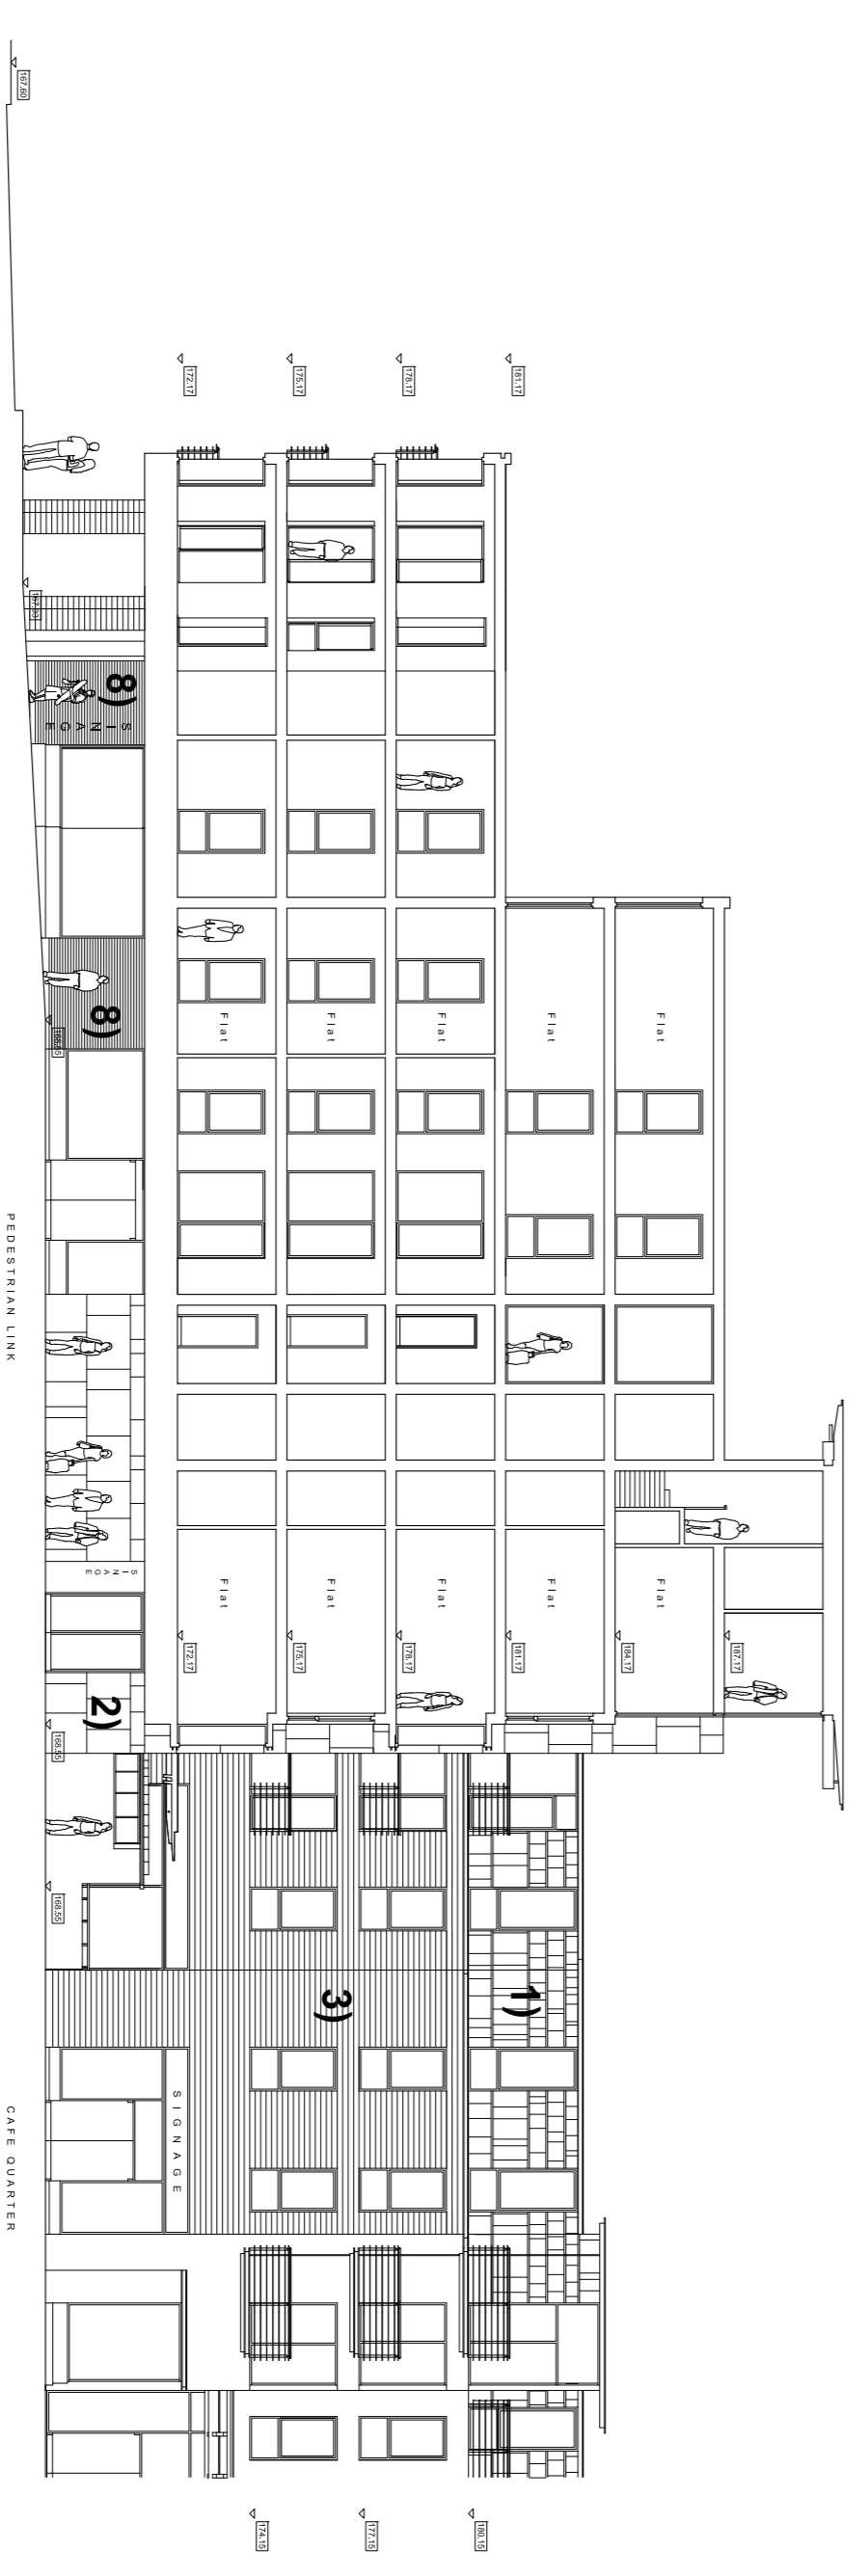


ELEVATION 12 - UNIT 20

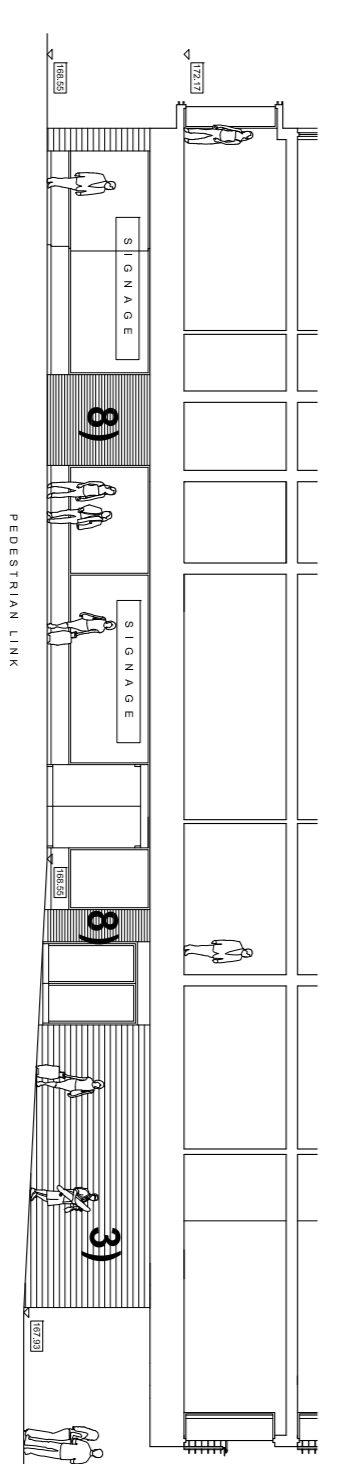

ELEVATION 13 - UNIT 3

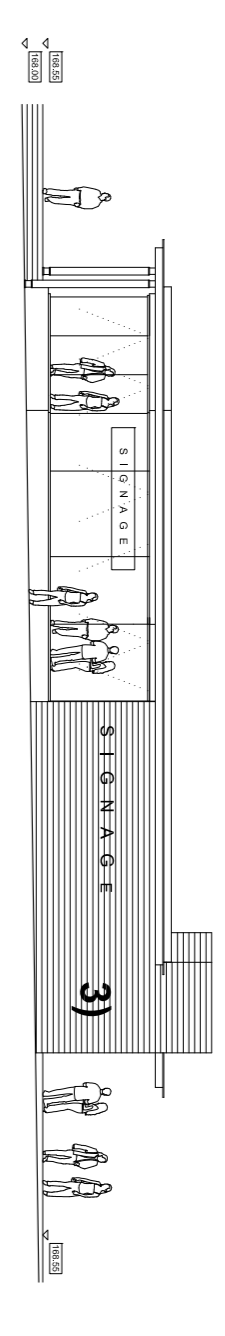


ELEVATION 14 - UNIT 19
NORTH-EAST ELEVATION

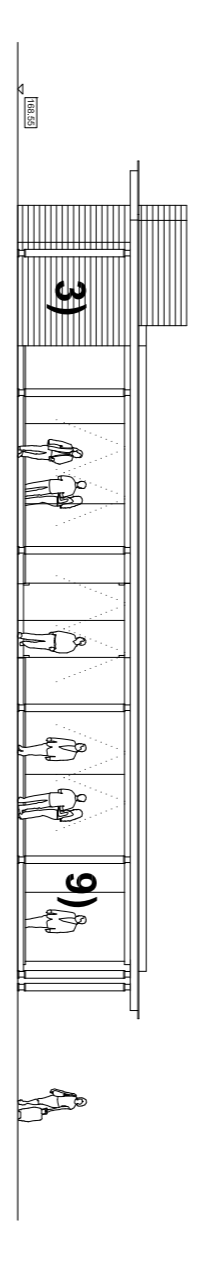

ELEVATION 15 - UNIT 19
SOUTH-WEST ELEVATION



ELEVATION 16 - UNIT 19
NORTH-WEST ELEVATION

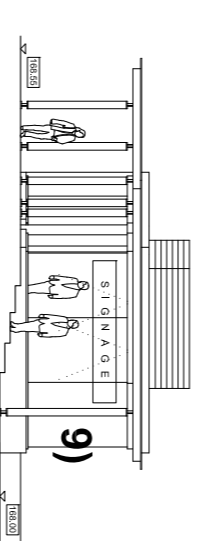

ELEVATION 17 - UNIT 19
SOUTH-EAST ELEVATION

- 1) Natural Slate cased between stainless steel columns
- 2) Natural Stone Rainscreen cladding
- 3) Natural Stonecraft or similar
- 4) 150mm Coving
- 5) Grey Stained Timber Shopfront Frame (All Shopfronts)
- 6) Natural Slate on Mono-pitch roofs
- 7) Grey Polyester-coated Aluminium window frames (all windows)
- 8) Glazed Bricks
- 9) Timber Columns