



SECTION A-A PLOT 1

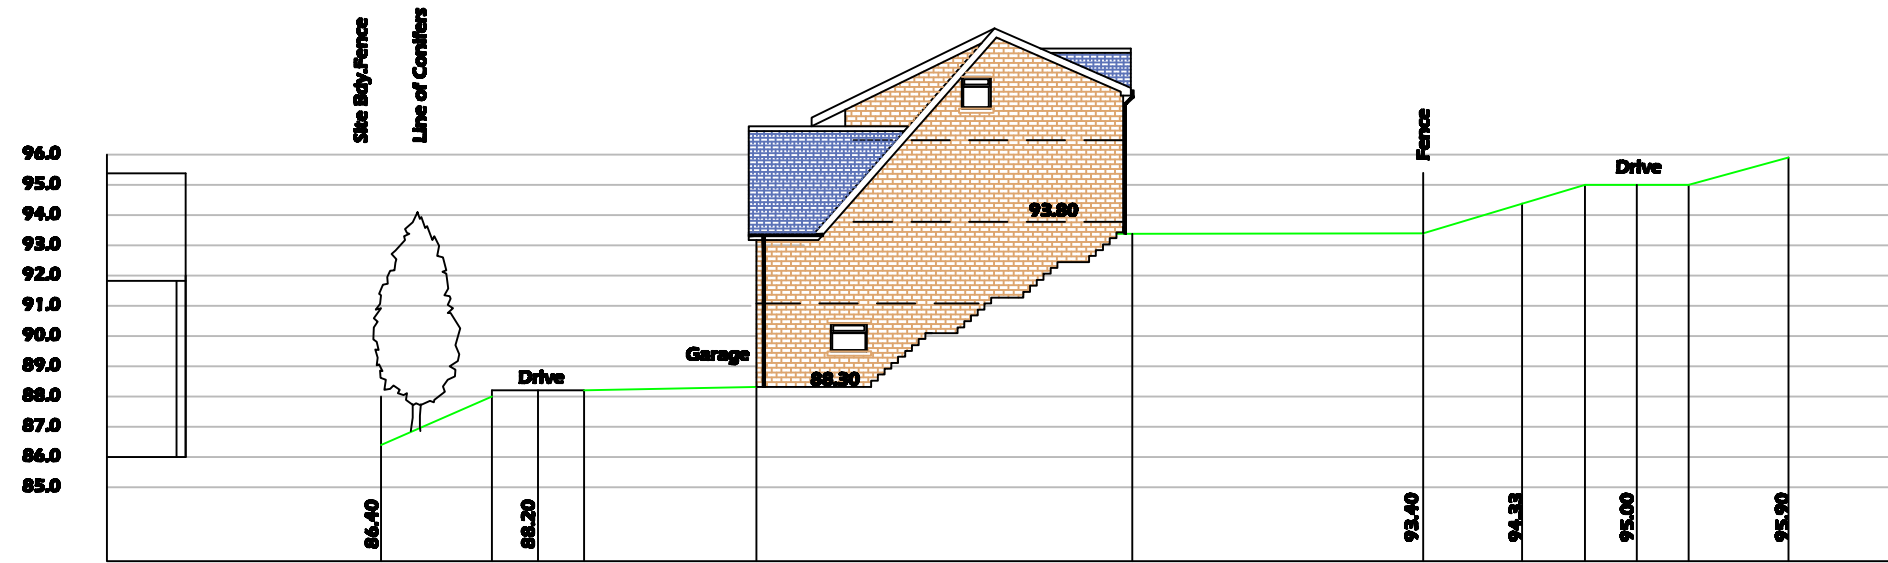


SECTION B-B PLOT 2

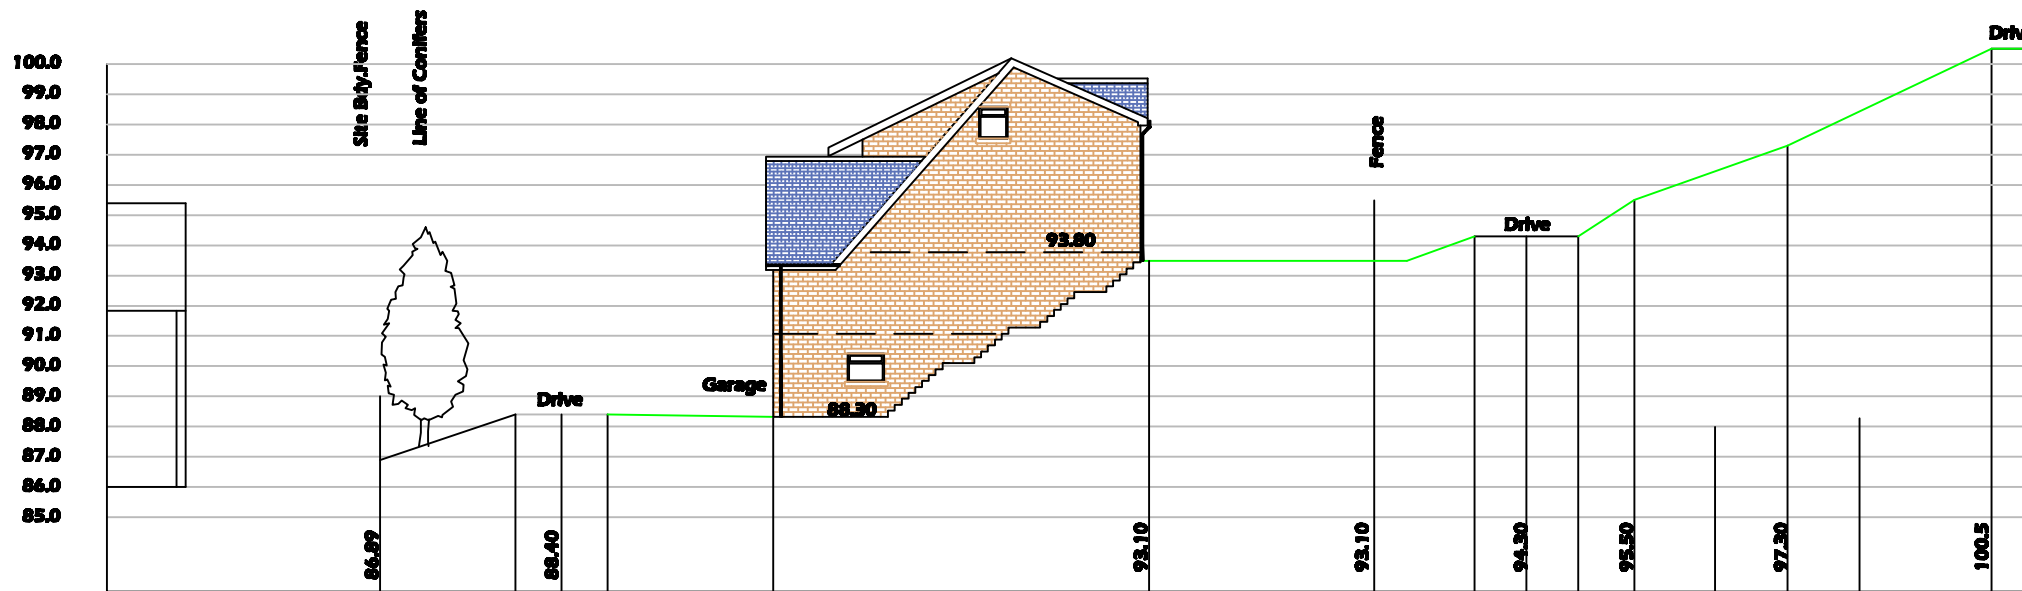

SECTION C-C PLOT 3

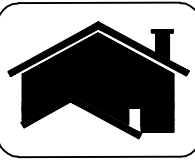

Project <b>FOX HILL LIME TREE GROVE RAWTENSTALL</b>	Drawing <b>DEVELOPMENT SECTIONS</b>	Client <b>JAN KORAB</b>	Scale <b>1:250</b>	
<b>UK - DRAWING - SERVICES LTD.</b>		Tel. 01706 526541 uk-drawing-services.co.uk		
a Plot profile changed & height reduced also foxhill profile added		Date <b>15/10/08</b>	Drawing No. <b>03</b>	Revision <b>A</b>

NB. All levels relate to station 2 TBM 100.00

