

CAMP SITE

LAAYOUT

SCALE 1:200


EXISTING FENCE LINE  
RETAINED



EXISTING TREES  
RETAINED

SEPTIC TANK

TO WEIR LAKE

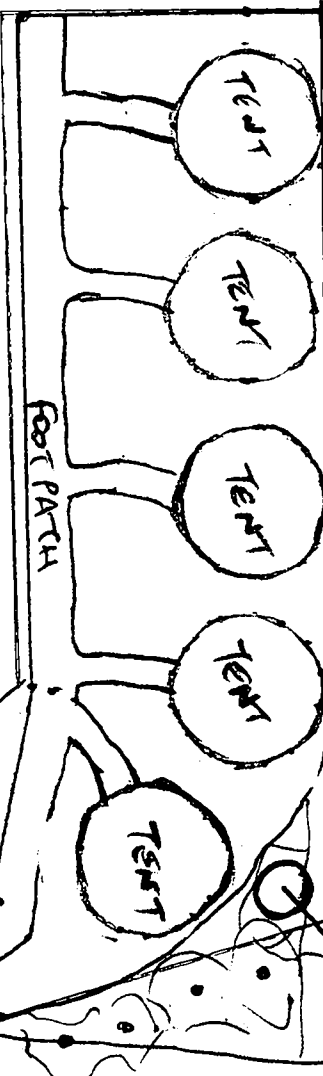

FOOT PATH

TENT

TENT

TENT

TENT


TENT

OR PARK

WARM SHOP

EXISTING GATE  
RETAINED

28 III 2009

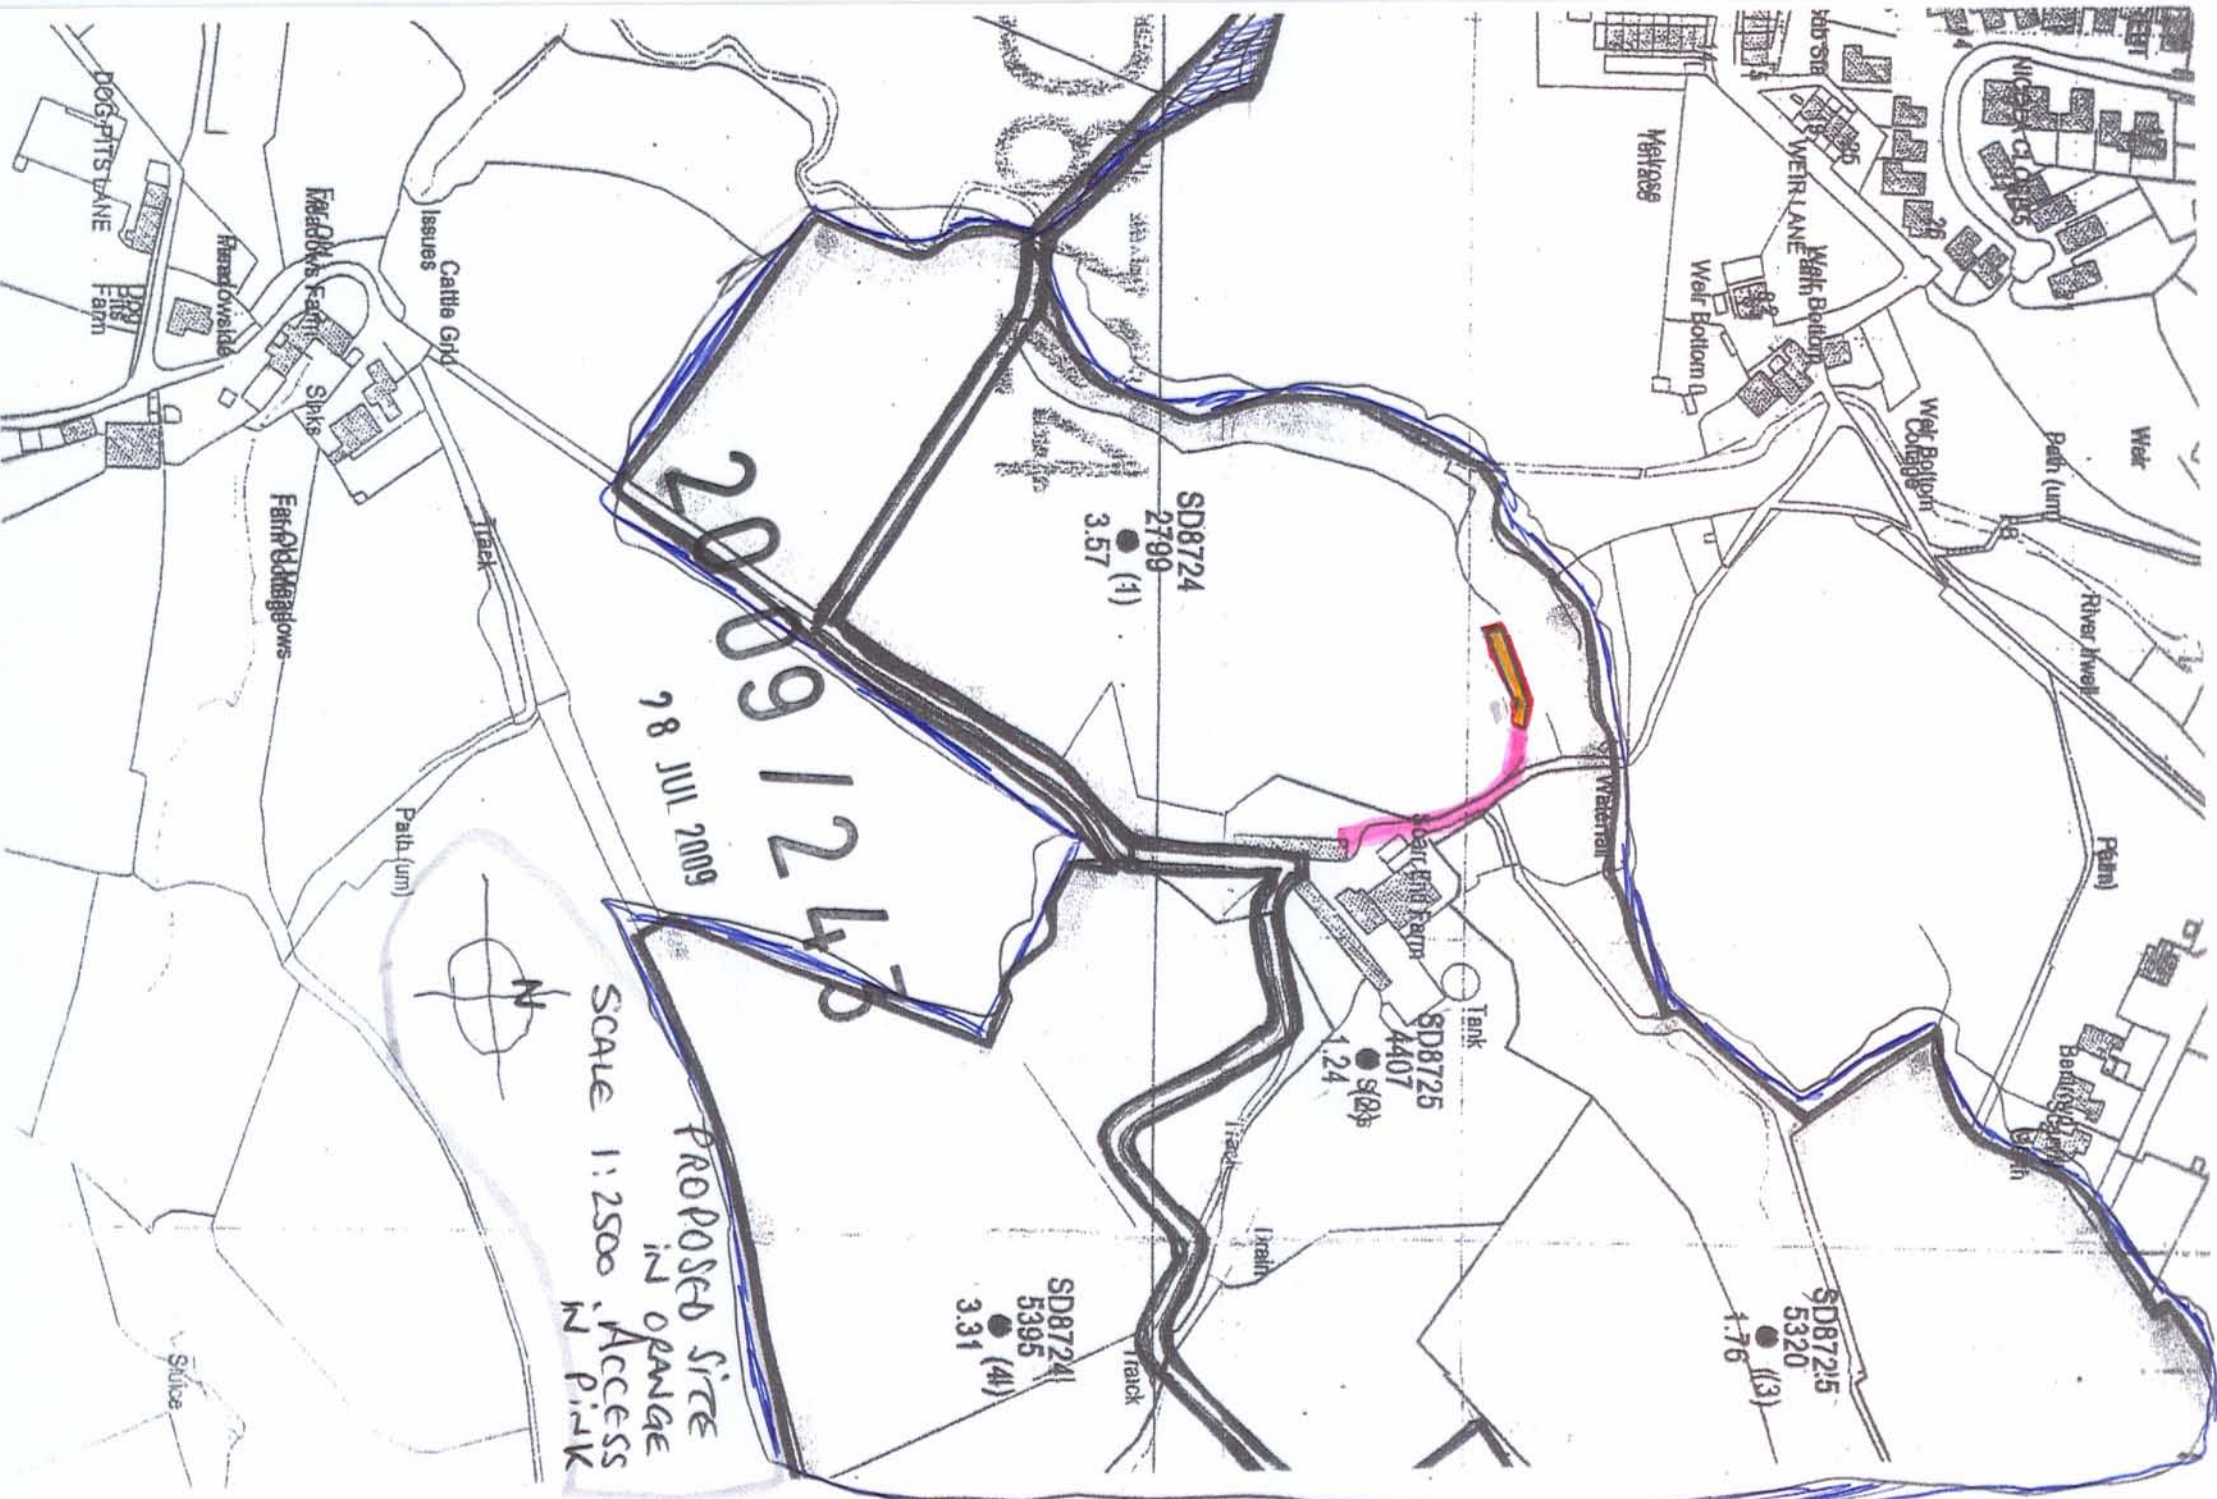

PROPOSED SITE  
IN ORANGE  
ACCESS  
IN PINK

SCALE 1:2500



98 JUL 2009

28091247

SD8724  
2799  
● (1)  
3.57

SD8725  
4407  
● (2)  
1.24

SD8724  
5395  
● (4)  
3.31

SD8725  
5320  
● (3)  
1.76

