


Model	Height Dim B	Shaft Dia A	Base Thickness C	SO Base Size D	Head load deflection V=46 n/s
TC 3	3 mtrs	168.3mm	12mm	0.9x0.9x0.45	
TC 4	4 mtrs	168.3mm	12mm	0.9x0.9x0.45	
TC 5	5 mtrs	168.3mm	12mm	1.0x1.0x0.5	
TC 5HD	5 mtrs	168.3mm	12mm	1.0x1.0x0.5	
TC 6	6 mtrs	168.3mm	12mm	1.2x1.2x0.6	
TC 6HD	6 mtrs	168.3mm	12mm	1.2x1.2x0.6	7.18 mm
TC 8	8 mtrs	168.3mm	15mm	1.2x1.2x0.6	22.63 mm
TC 8HD	8 mtrs	219.1mm	15mm	1.2x1.2x0.6	14.16 mm
TC 10	10 mtrs	219.1mm	20mm	1.5x1.5x0.75	35.65 mm
TC 10HD	10 mtrs	273.0mm	20mm	1.5x1.5x0.75	20.85 mm

Similar to WEC-001-0795 (includes customer Options)
 Up-issue to rev 2 - Standardise Shaft Dia on TC3, 4, 5 & 6

ST. ANGLE PROJ. UNITS - mm	CUSTOMER	JOB / ORDER NUMBER
DESCRIPTION	MATERIAL	TREATMENT OR FINISH
GENERAL FINISH - 07/07/77	ASSEMBLY No	No. OFF PER ASSY
SCALE 125		PART No
DRAWING No		
TC LAYOUT		WEC-001-0307-2
DRAWN D. KOOY	CHECKED	DATE 29-NOV-20
SUPERSEDES		TC 400 WEC
WELDING ENGINEERING LTD, BRITANNIA HOUSE, JUNCTION STREET, DARMEN, LANCASTHIRE BB3 2RB. TEL: 01254 773718 FAX: 01254 873477		
ALL RIGHTS STRICTLY RESERVED. REPRODUCTION OR ISSUE TO THIRD PARTIES IN ANY FORM WHATSOEVER WITHOUT AUTHORITY FROM THE PROPRIETOR.		

CCTV St Mary's Way

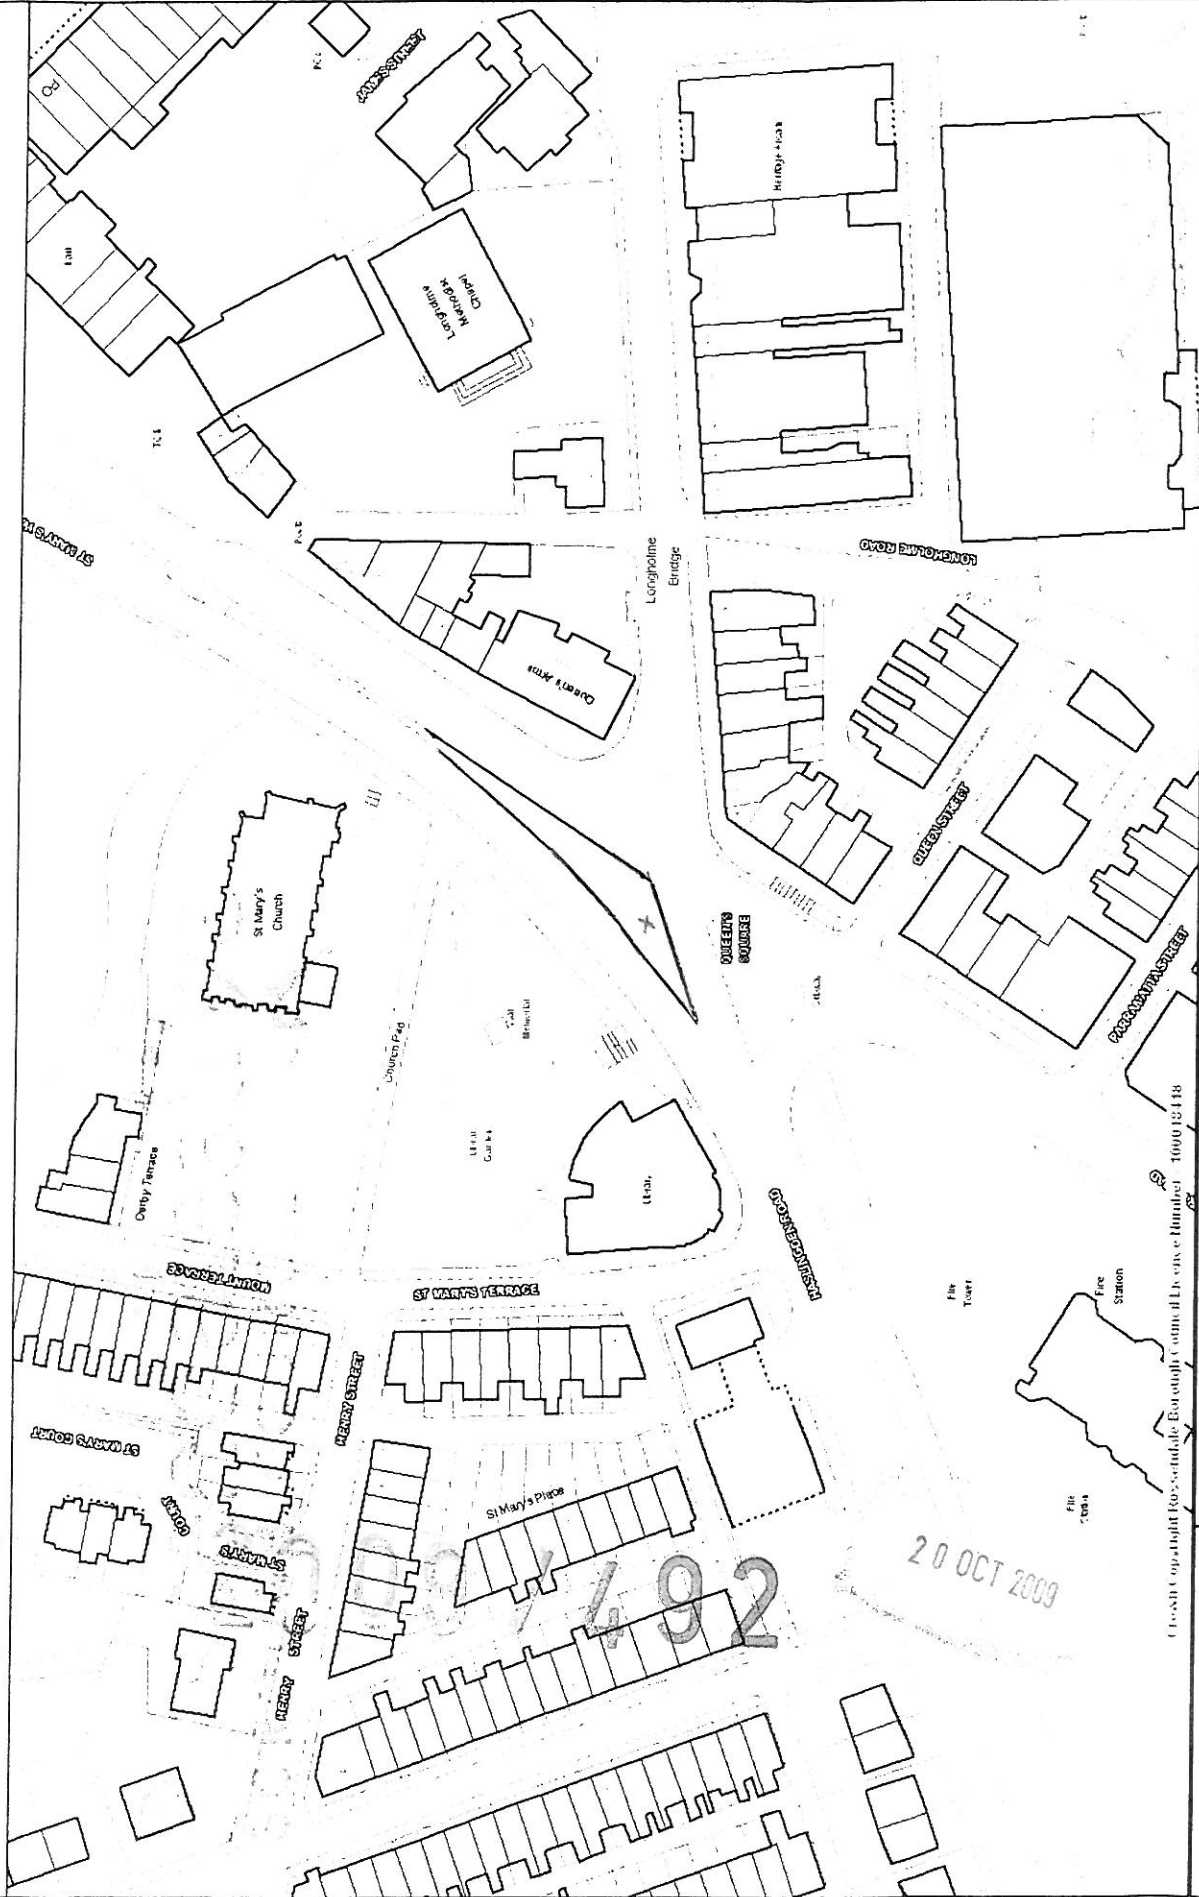

Rosendale
Borough Council

The base map data used in Online Mapping is reproduced from Ordnance Survey map products with the permission of the Controller of Her Majesty's Stationery Office © Crown copyright. Unauthorised reproduction infringes Crown copyright and may lead to prosecution or civil proceedings.

Rosendale Borough Council License Number - 100018418


Scale 1/1250

Centre = 381088 E 422742 N

Date 5/8/2009

Trish Ellins

20 OCT 2009

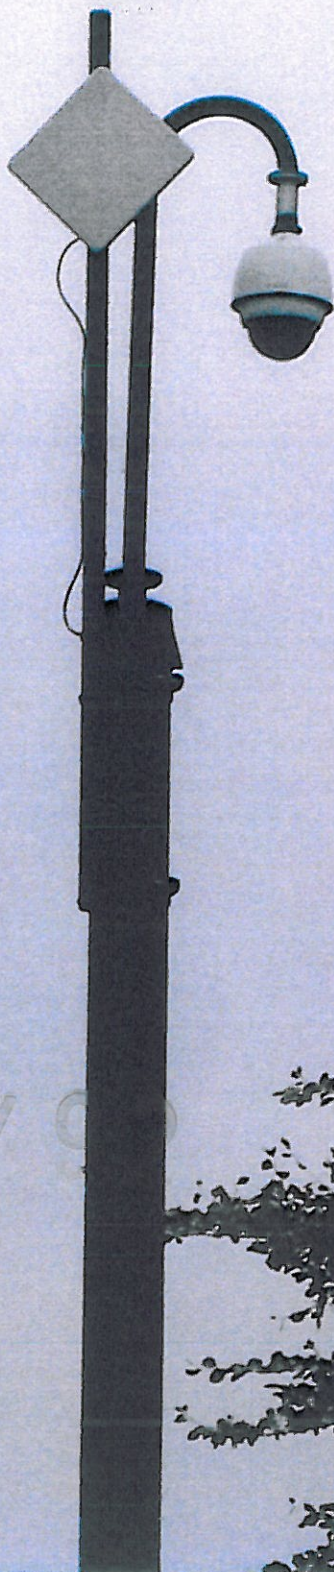

2009/10