
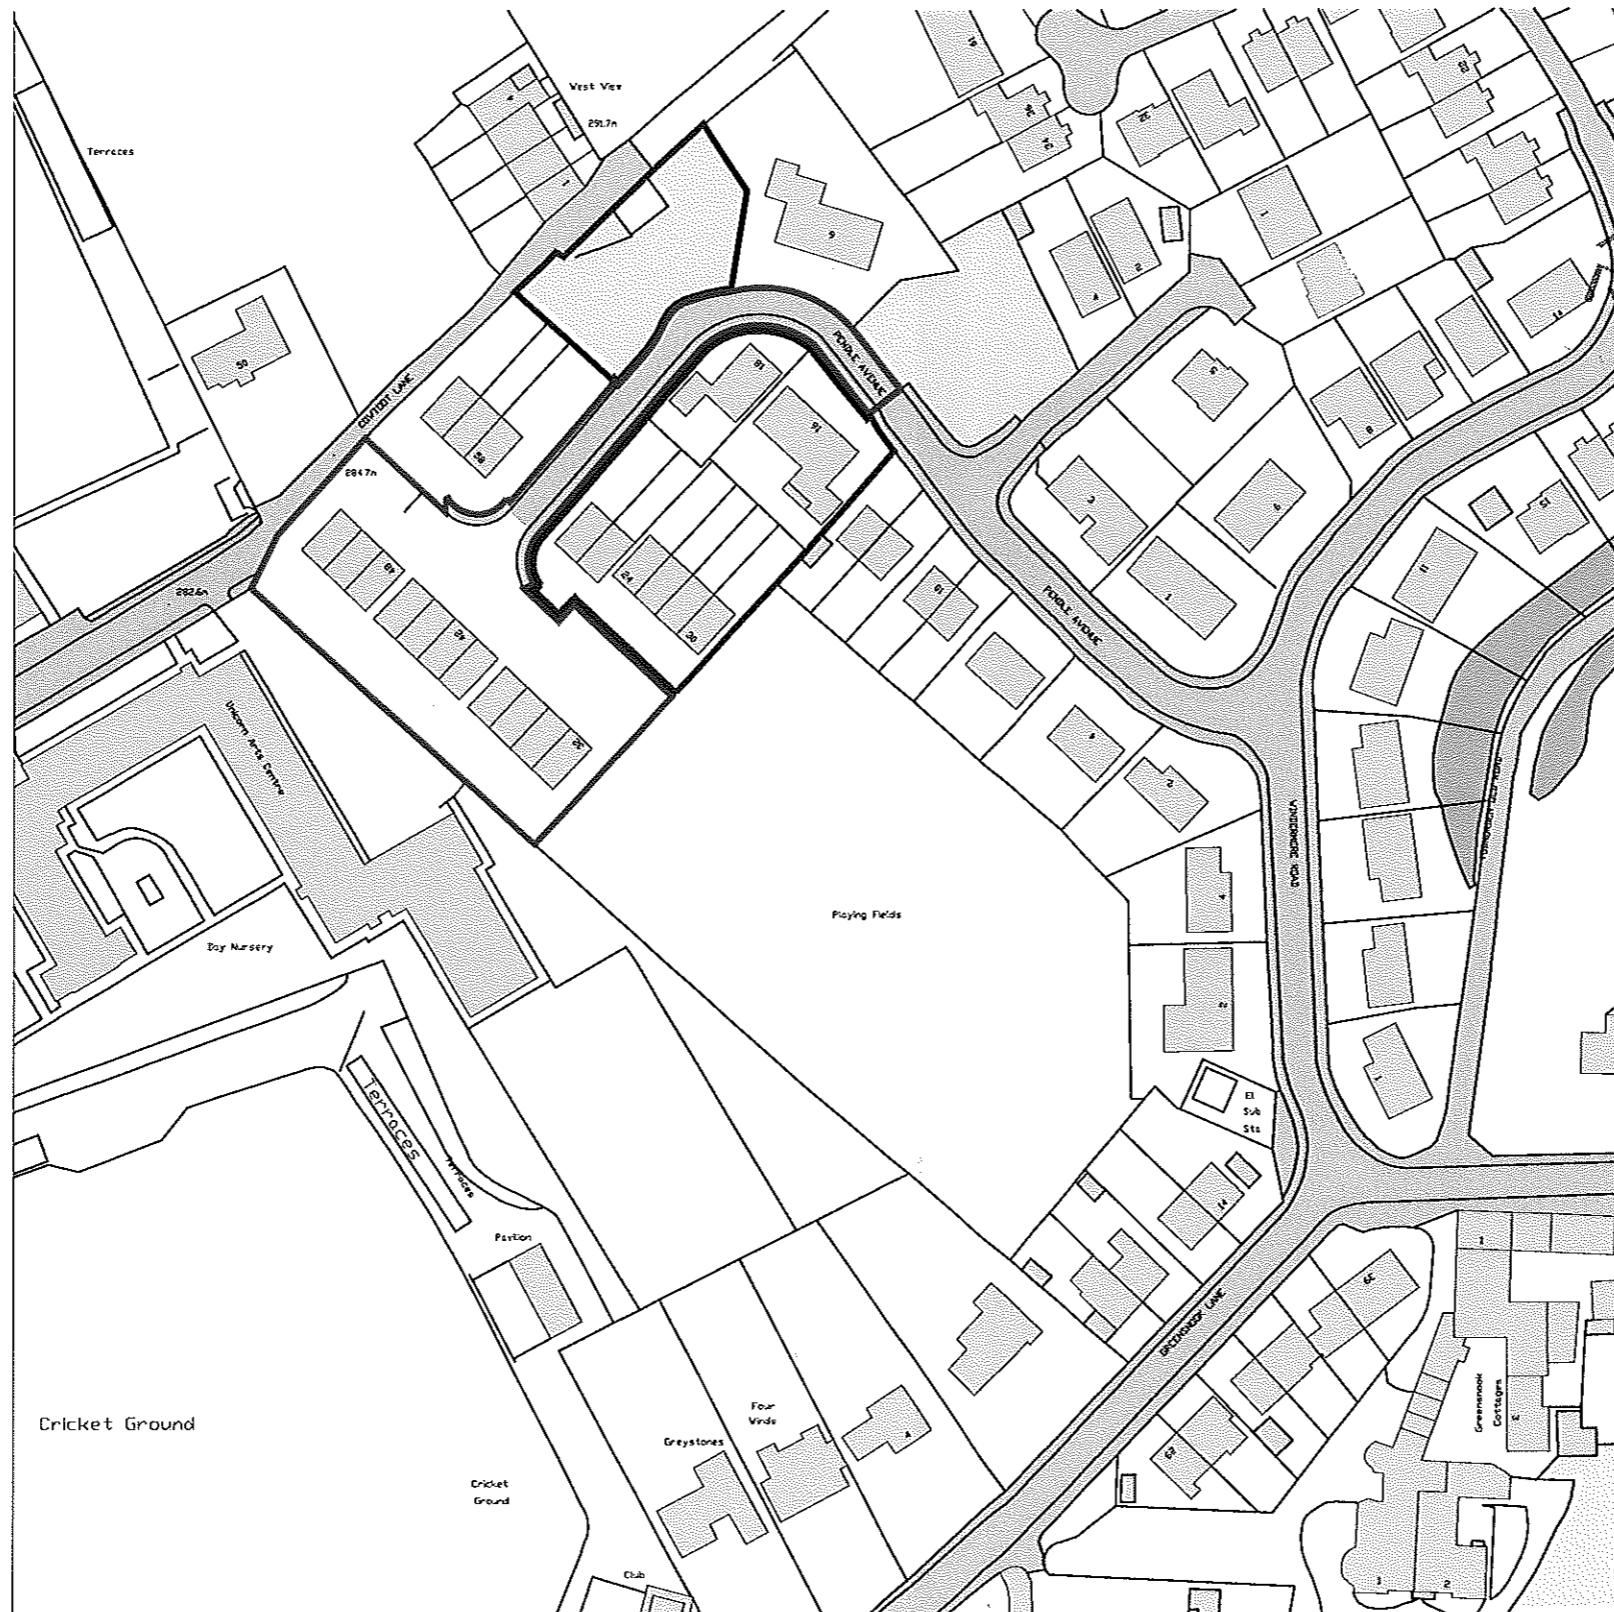


# 2009/641

- NOTES:
- 1) UNDER NO CIRCUMSTANCES SHOULD DIMENSIONS BE SCALED FROM THIS DRAWING "IF IN DOUBT ASK"
  - 2) THIS DRAWING IS TO BE READ IN CONJUNCTION WITH ALL OTHER RELEVANT DRAWINGS, ANY DISCREPANCIES, ERRORS OR OMISSIONS TO BE BROUGHT TO THE ATTENTION OF TAYLOR YOUNG.
  - 3) ALL DIMENSIONS TO BE CHECKED BEFORE COMMENCEMENT
  - 4) THIS DRAWING IS THE PROPERTY OF TAYLOR YOUNG AND MUST NOT BE COPIED OR REPRODUCED EITHER IN WHOLE OR IN PART WITHOUT WRITTEN PERMISSION

drawing originated by: A Homby                      date: 22/12/09  
 revisions                      drawn                      date  
 REV A                      AH                      7/01/2010  
 Site boundary red edge amended to Planners comments

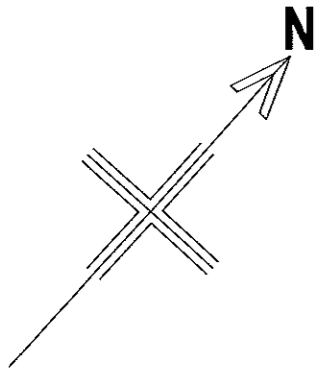

AMENDED PLANS  
 RECEIVED  
 17 JAN 2010

## PLANNING

Pendle Avenue  
 Bacup

Site Location Plan

Scale: 1:1250@ A3  
 Reviewed by : WDC

job	drawing	rev
4596	1.00	A

**taylor young** | ty

chadsworth house  
 wilmslow road  
 handforth  
 cheshire  
 sk9 3hp

tel: 01625 542 200  
 fax: 01625 542 250  
 mail@tayloryoung.co.uk  
 www.tayloryoung.co.uk



- architecture
- graphics
- healthcare planning
- interior design
- landscape architecture
- regeneration
- town planning
- urban design
- 3D visualisation