

SCHEDULE 1

SPECIFICATION OF TREES

Trees specified individually
(encircled in blue on Map 1)

Reference on map	Description	Situation
T1	Elm	Situated near to the south-east boundary of Hareholme House
T2	Sycamore	Situated near to the south-east boundary of Hareholme House
T3	Sycamore	Situated near to the south-east boundary of Hareholme House
T4	Willow	Situated near to south-east boundary of 18 Heys Close
T5	Sycamore	Situated near to south-east boundary of 20 Heys Close
T6	Ash	Situated near to south-east boundary of 20 Heys Close
T7	Ash	Situated near to south-east boundary of 21 Heys Close
T8	Pine	Situated near to south east boundary of 21 Heys Close
T9	Pine	Situated near to south east boundary of 21 Heys Close
T10	Sycamore	Situated near to south-east boundary of 312 Bacup Road

T11	Ash	Situated near to north-west boundary of 6 Baron Street
-----	-----	--

Trees specified by reference to an area


**Groups of trees
(within a broken black line on Maps 1 and 2)**

Reference on map	Description	Situation
A1	All trees of all species	Situated near to north-west boundary of 10 Baron Street

**Woodlands
(within a continuous blue line on Map 2)**

None

ROSSENDALE BOROUGH COUNCIL
TREE PRESERVATION ORDER NO 1
(BARON STREET, RAWTENSTALL) 2009

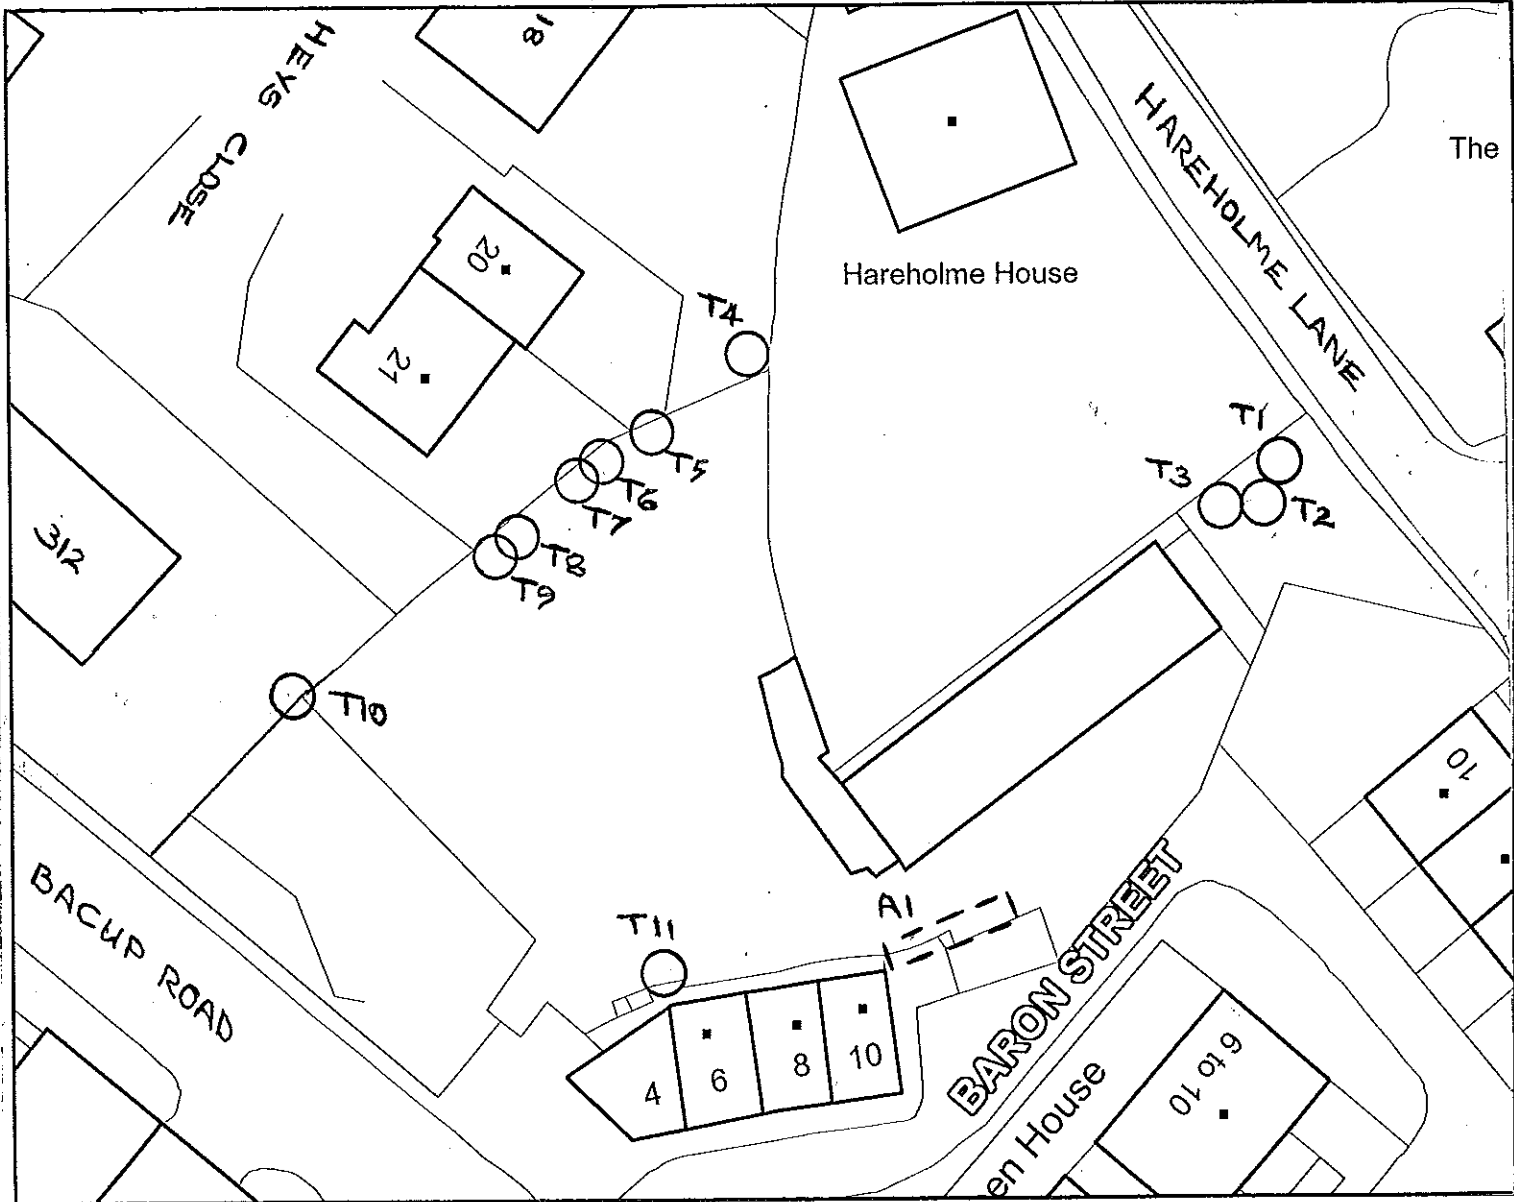

SCALE : 1/500

Prepared : NB / RBC

NORTH :



Date : Aug 2009