



NOTES

- This drawing is copyright. No unauthorised copying of drawing without the express permission of the architect.
- Do not scale from prints. Use figure dimensions only.
- Contractors to check all dimensions on site prior to commencement of works.
- All works to be carried out in accordance with current statutory Health and Safety Regulations.
- This drawing is to be read in conjunction with all relevant consultants' and / or specialists' drawings / documents and any discrepancies or variations are to be notified to the architect before affected work commences.

REV. AMENDMENTS DATE
Rev A Building redesign Sep 09

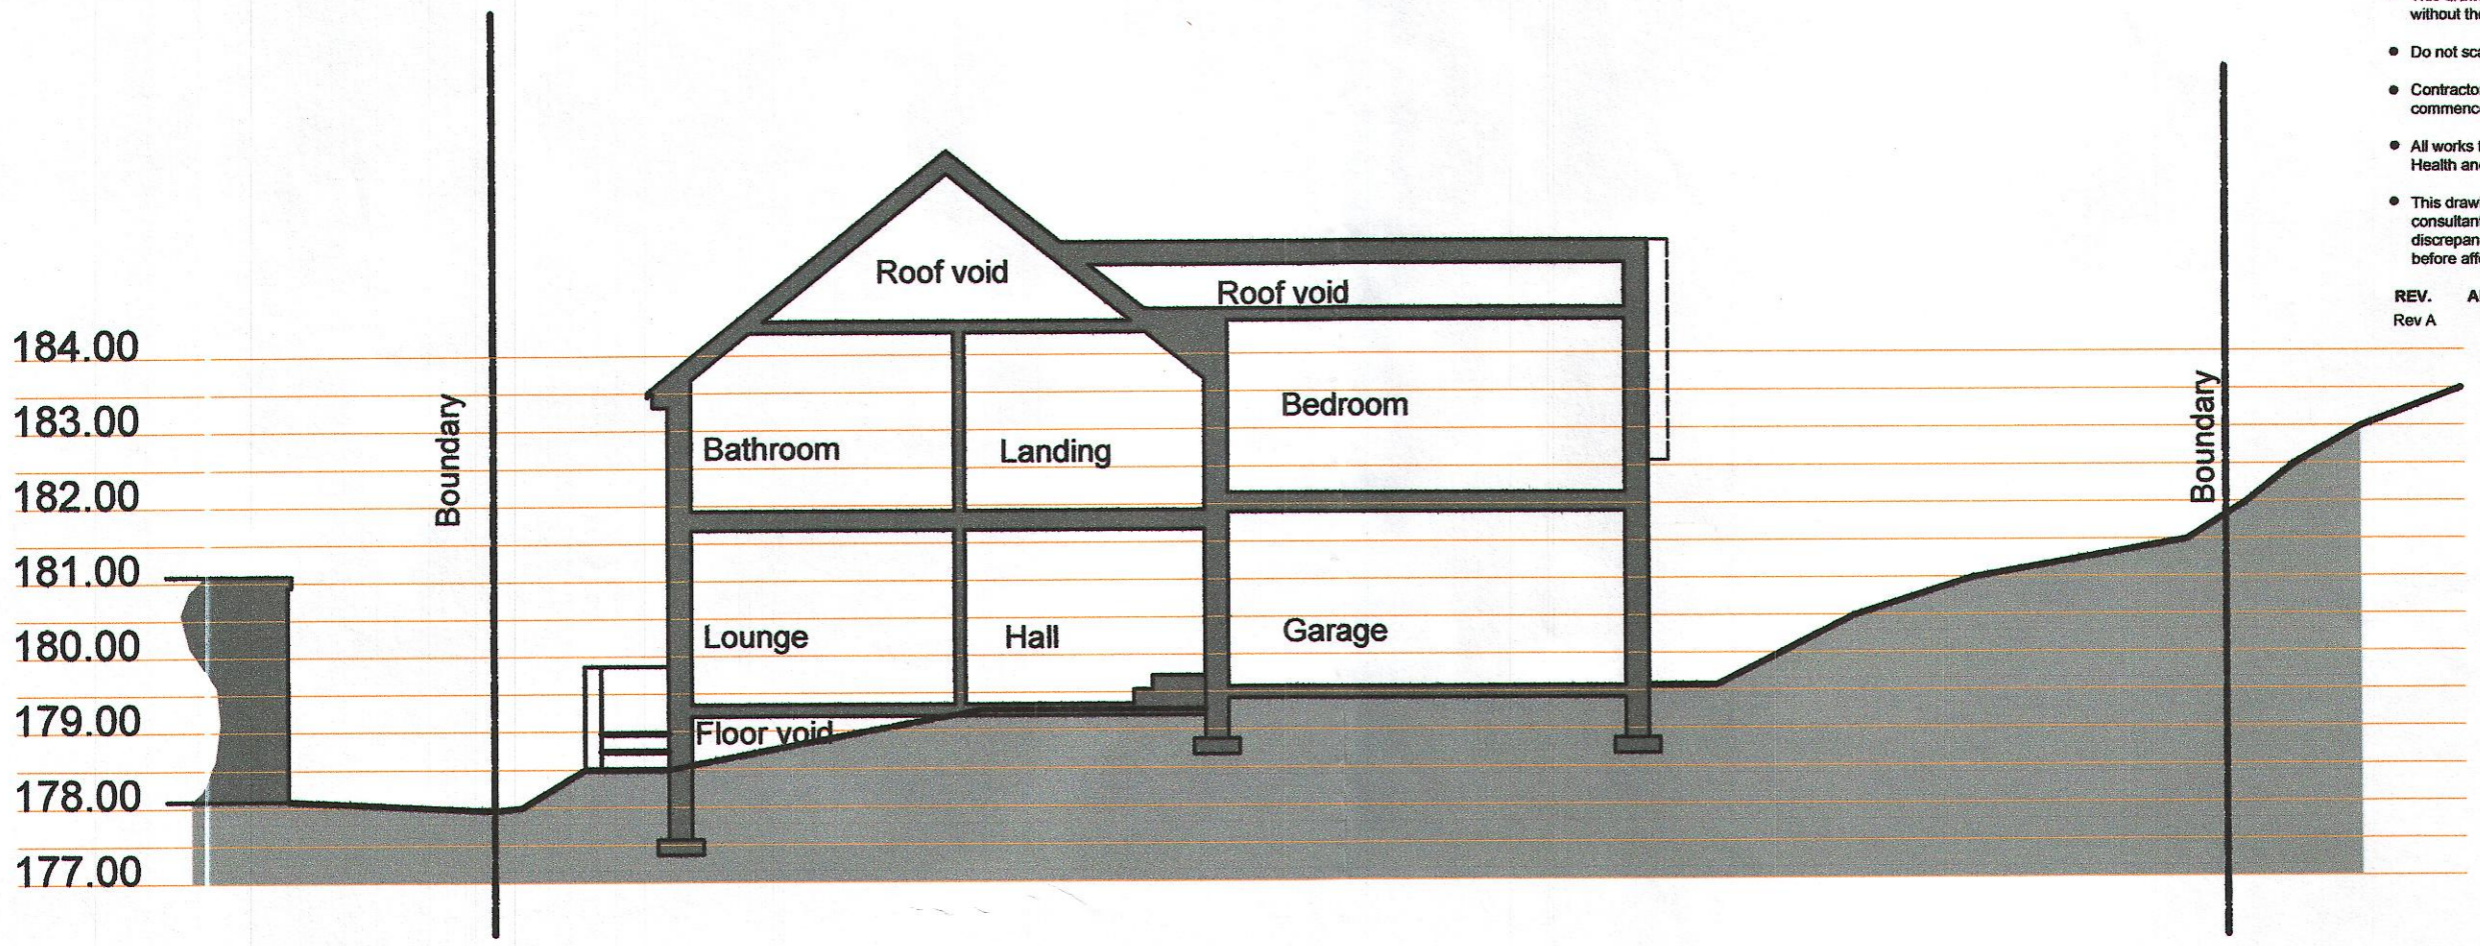

Proposed Site Section AA @ 1:100

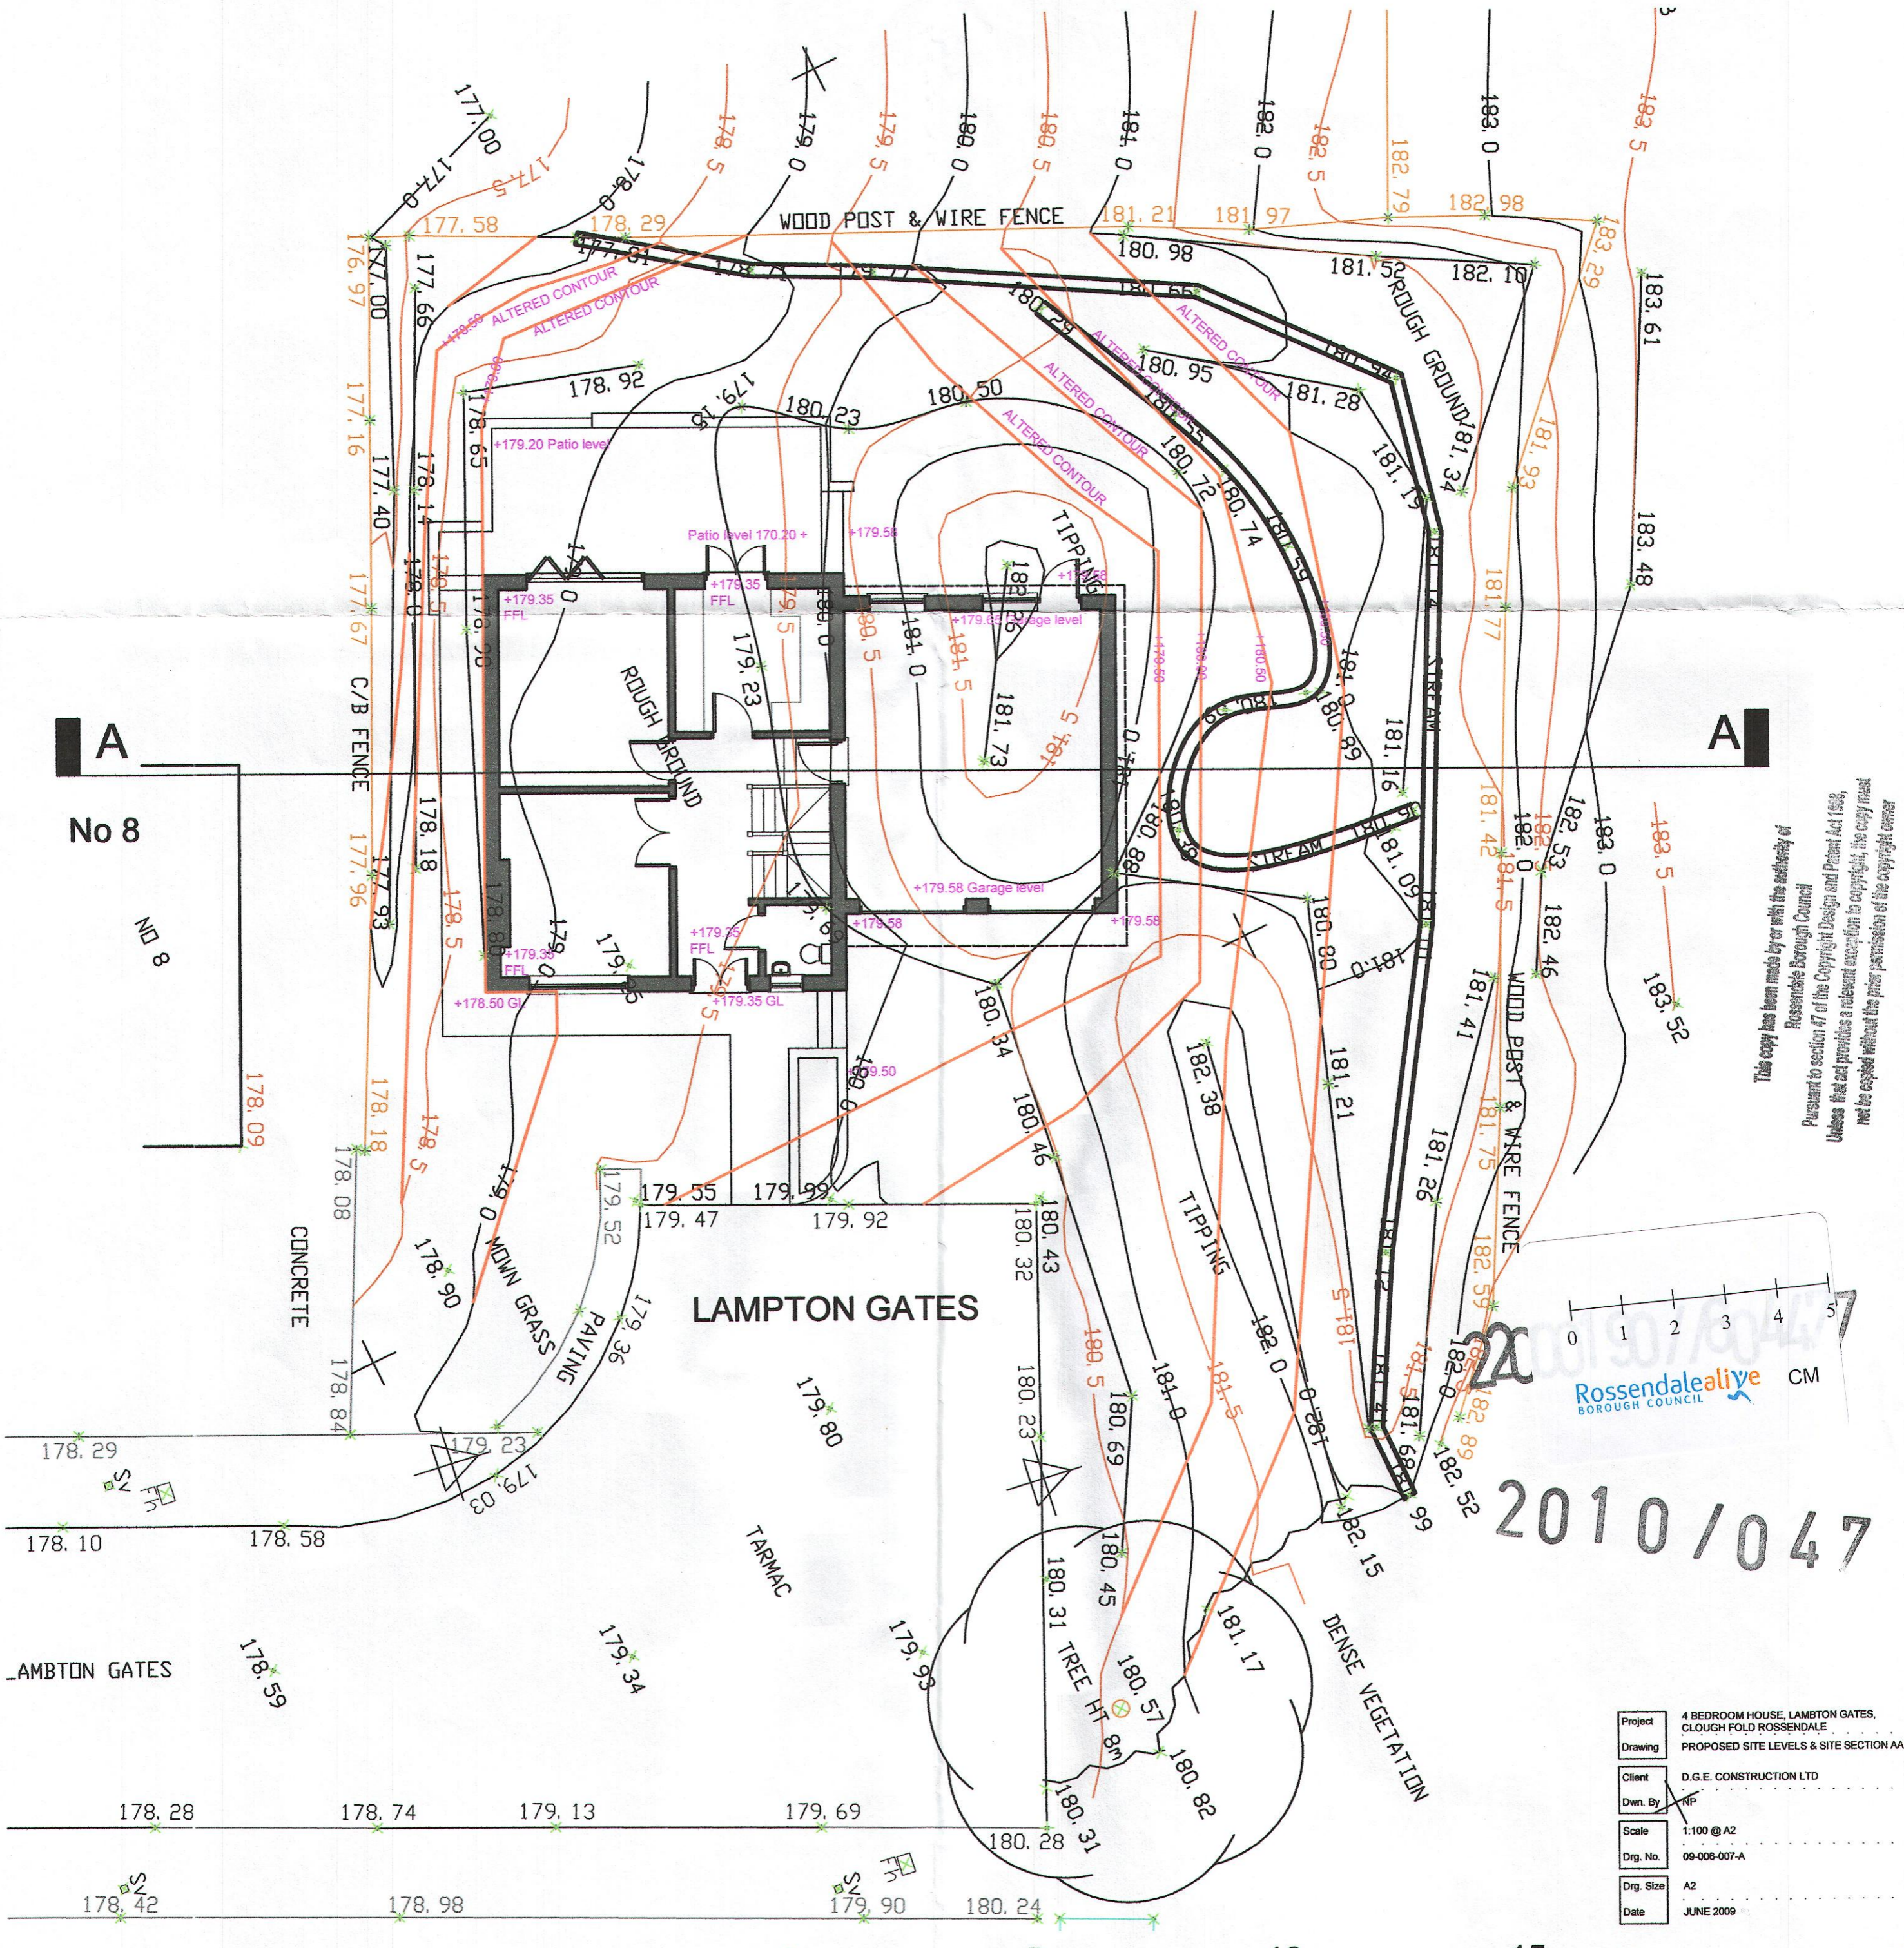


This copy has been made by or with the authority of
 Rosendale Borough Council
 Pursuant to section 47 of the Copyright Design and Patent Act 1988,
 Unless this act provides a relevant exception to copyright, the copy must
 not be copied without the prior permission of the copyright owner

Rosendalealife CM
 BOROUGH COUNCIL

2010/047

Project	4 BEDROOM HOUSE, LAMPTON GATES, CLOUGH FOLD ROSSENDALE
Drawing	PROPOSED SITE LEVELS & SITE SECTION AA
Client	D.G.E. CONSTRUCTION LTD
Dwn. By	NP
Scale	1:100 @ A2
Dwg. No.	09-008-007-A
Dwg. Size	A2
Date	JUNE 2009

Proposed Site Level Plan @ 1:100

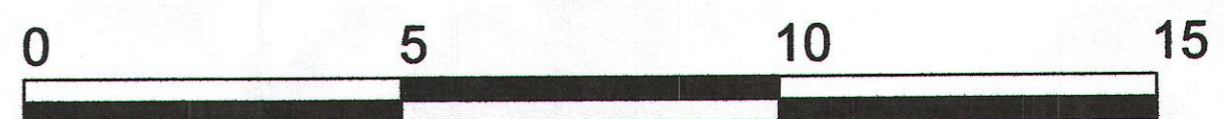

PEEL DESIGN PARTNERSHIP LTD.
 HELPFORD NEW BARN LANE RAWTHERSTALL LANCS. BB4 6HT
 TELEPHONE: 01705 21 8170 E-MAIL: mail@peeldesign.co.uk

DO NOT SCALE DRAWING