

10.7 APR 2010

2010/188

Handwritten note: *Handwritten note: 100 ft. in diameter*



2010/188

07 APR 2010

Handwritten notes:
~~2/10/10~~
 note: front
 site: front
 SS: 10/10/10
 10/10/10



07 APR 2010

2010-7-10 8

front e
side
St. Charles
St. Charles
St. Charles
St. Charles



07 APR 2010

2010/188

*Blackburn
near Bradford Road.*




W

LAND ADJ. 35 BLACK BURN ROAD.


07 APR 2010

2010/188

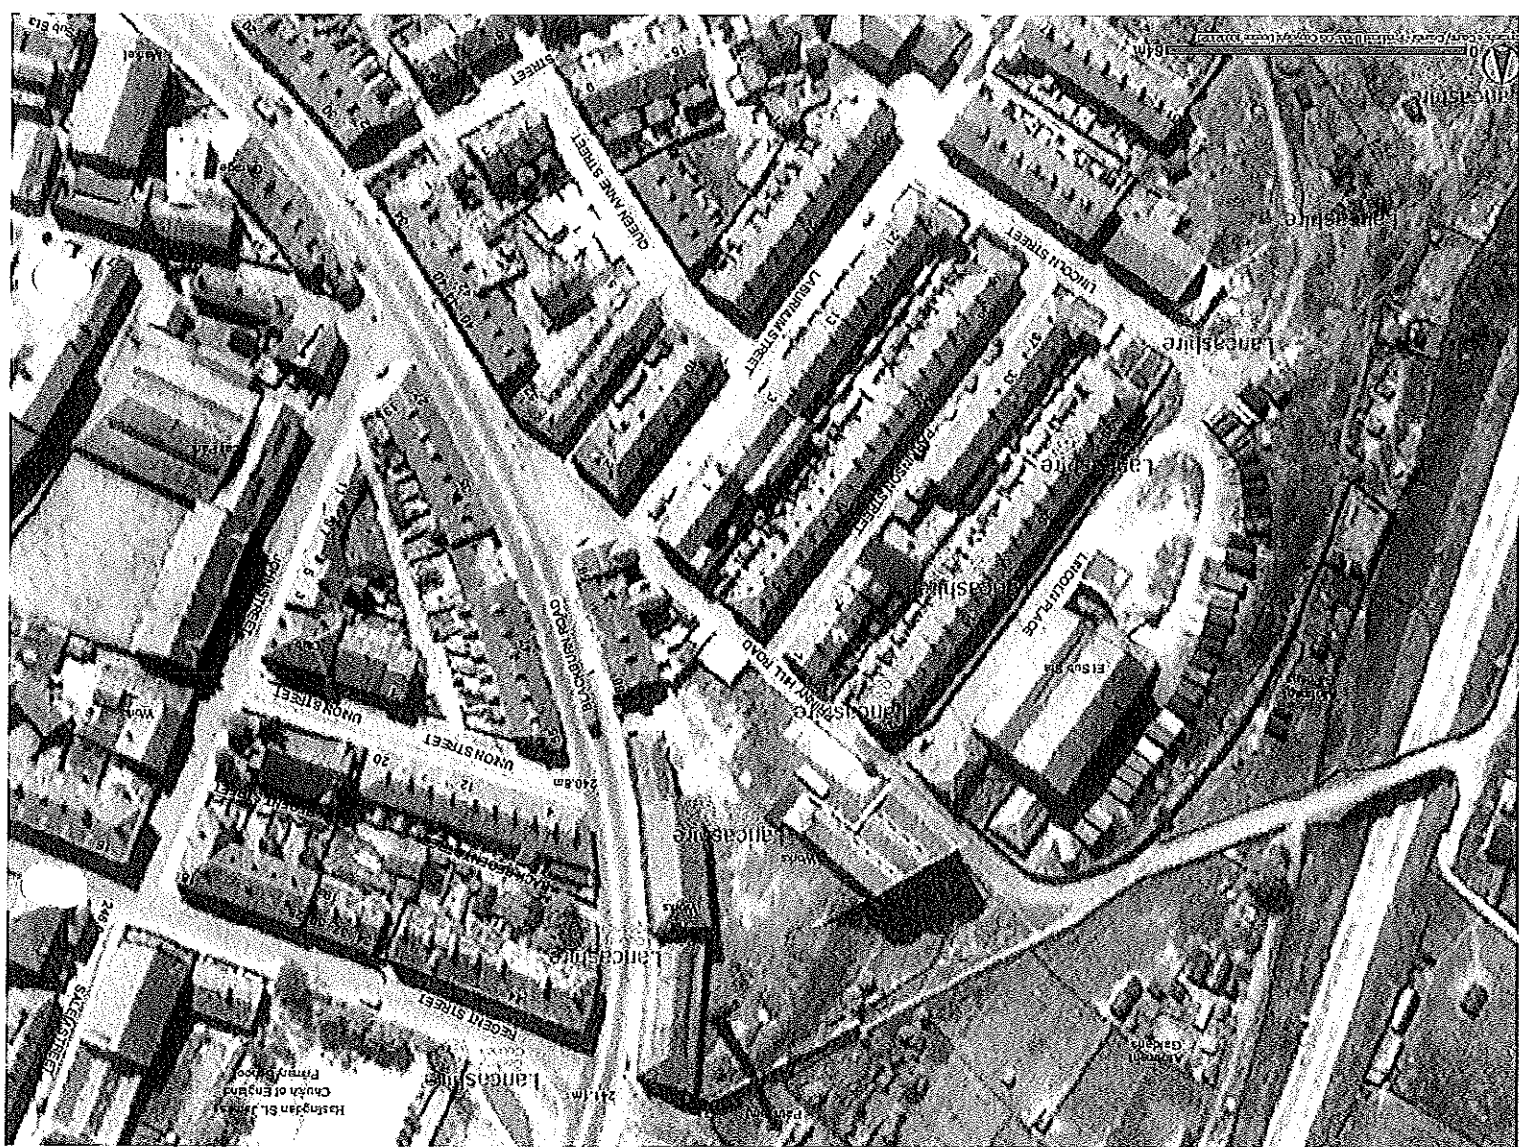

2010/188

Land adj 41 Blackburn Rd, Haslingden

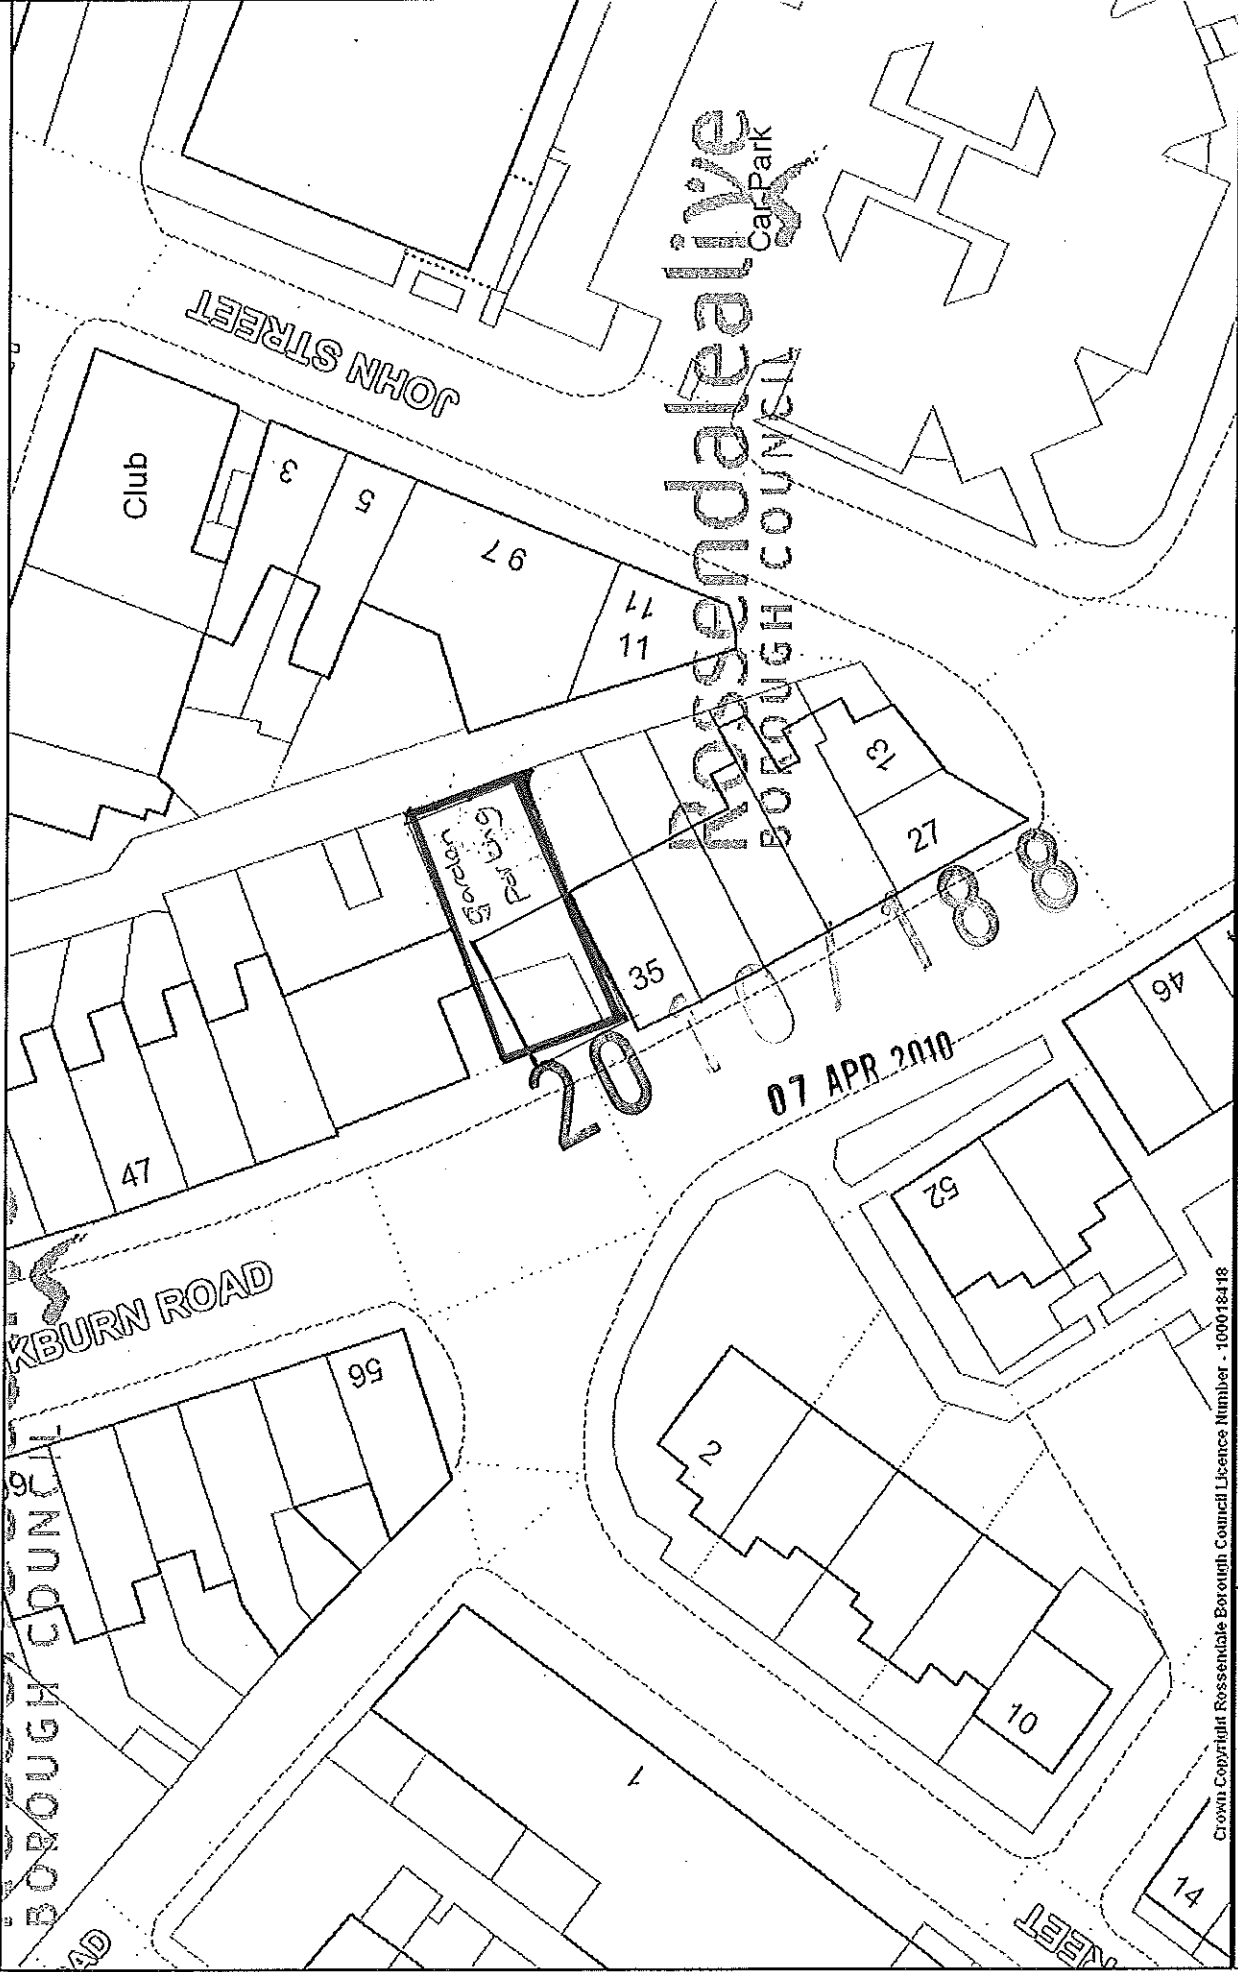

Crown Copyright Rossendale Borough Council Licence Number - 100018418

The base map data used in Online Mapping is reproduced from Ordnance Survey map products with the permission of the Controller of Her Majesty's Stationery Office © Crown copyright. Unauthorised reproduction infringes Crown copyright and may lead to prosecution or civil proceedings.

Rossendale Borough Council Licence Number - 100018418

Scale 1/500

Centre = 378477 E 423363 N


Date 7/12/2009

D Arnold

Rossendalealive
BOROUGH COUNCIL

2010/188

07 APR 2010

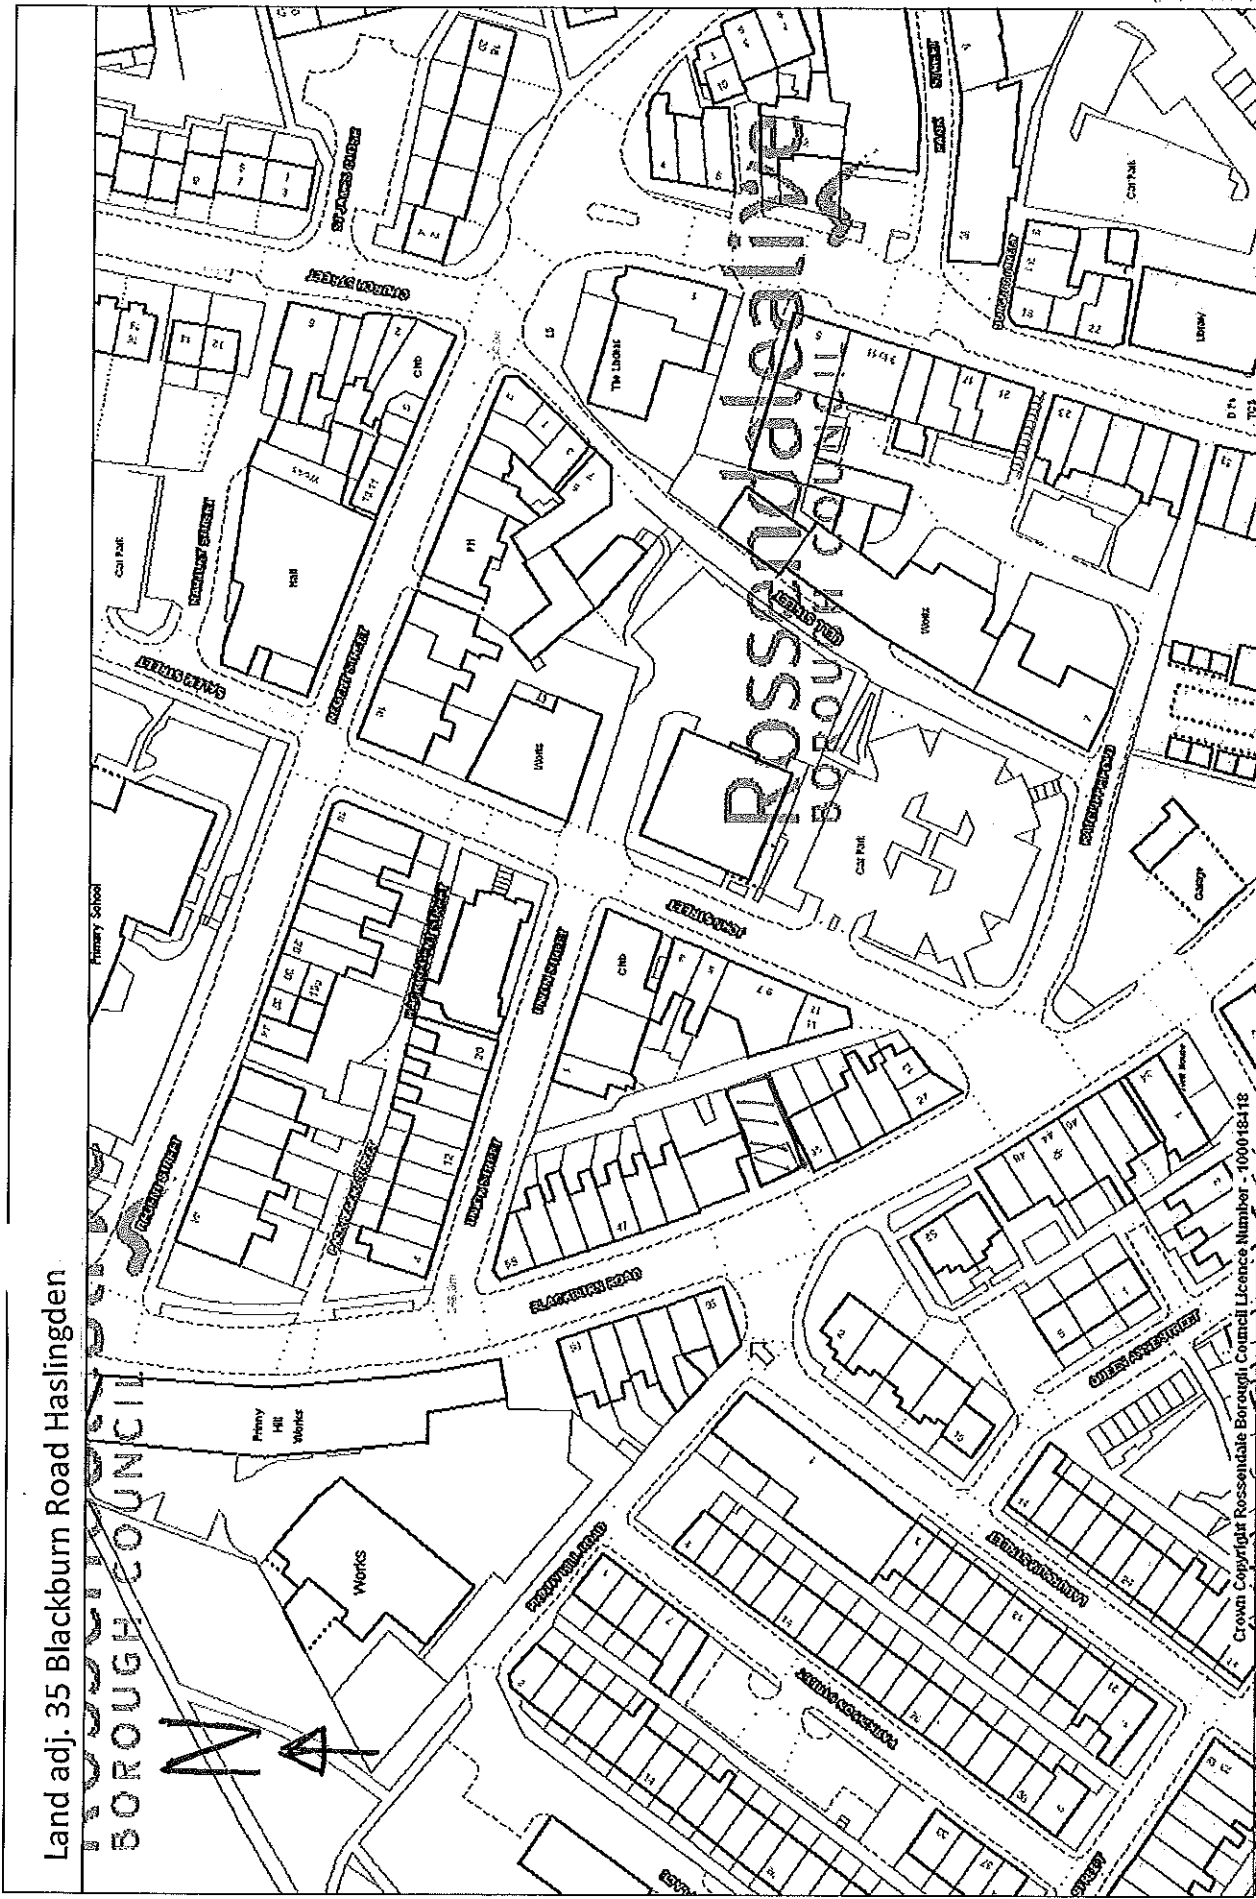

Land adj. 35 Blackburn Road Haslingden

BOROUGH COUNCIL



Date 1/4/2010

D Arnold

Scale 1/1250

Centre = 378512 E 423386 N

The base map data used in Online Mapping is reproduced from Ordnance Survey map products with the permission of the Controller of Her Majesty's Stationery Office © Crown copyright. Unauthorised reproduction infringes Crown copyright and may lead to prosecution or civil proceedings.

Rossendale Borough Council License Number - 100018418

Rossendalealive
BOROUGH COUNCIL