


2003 497

01 AUG 2003

Allotment Gardens

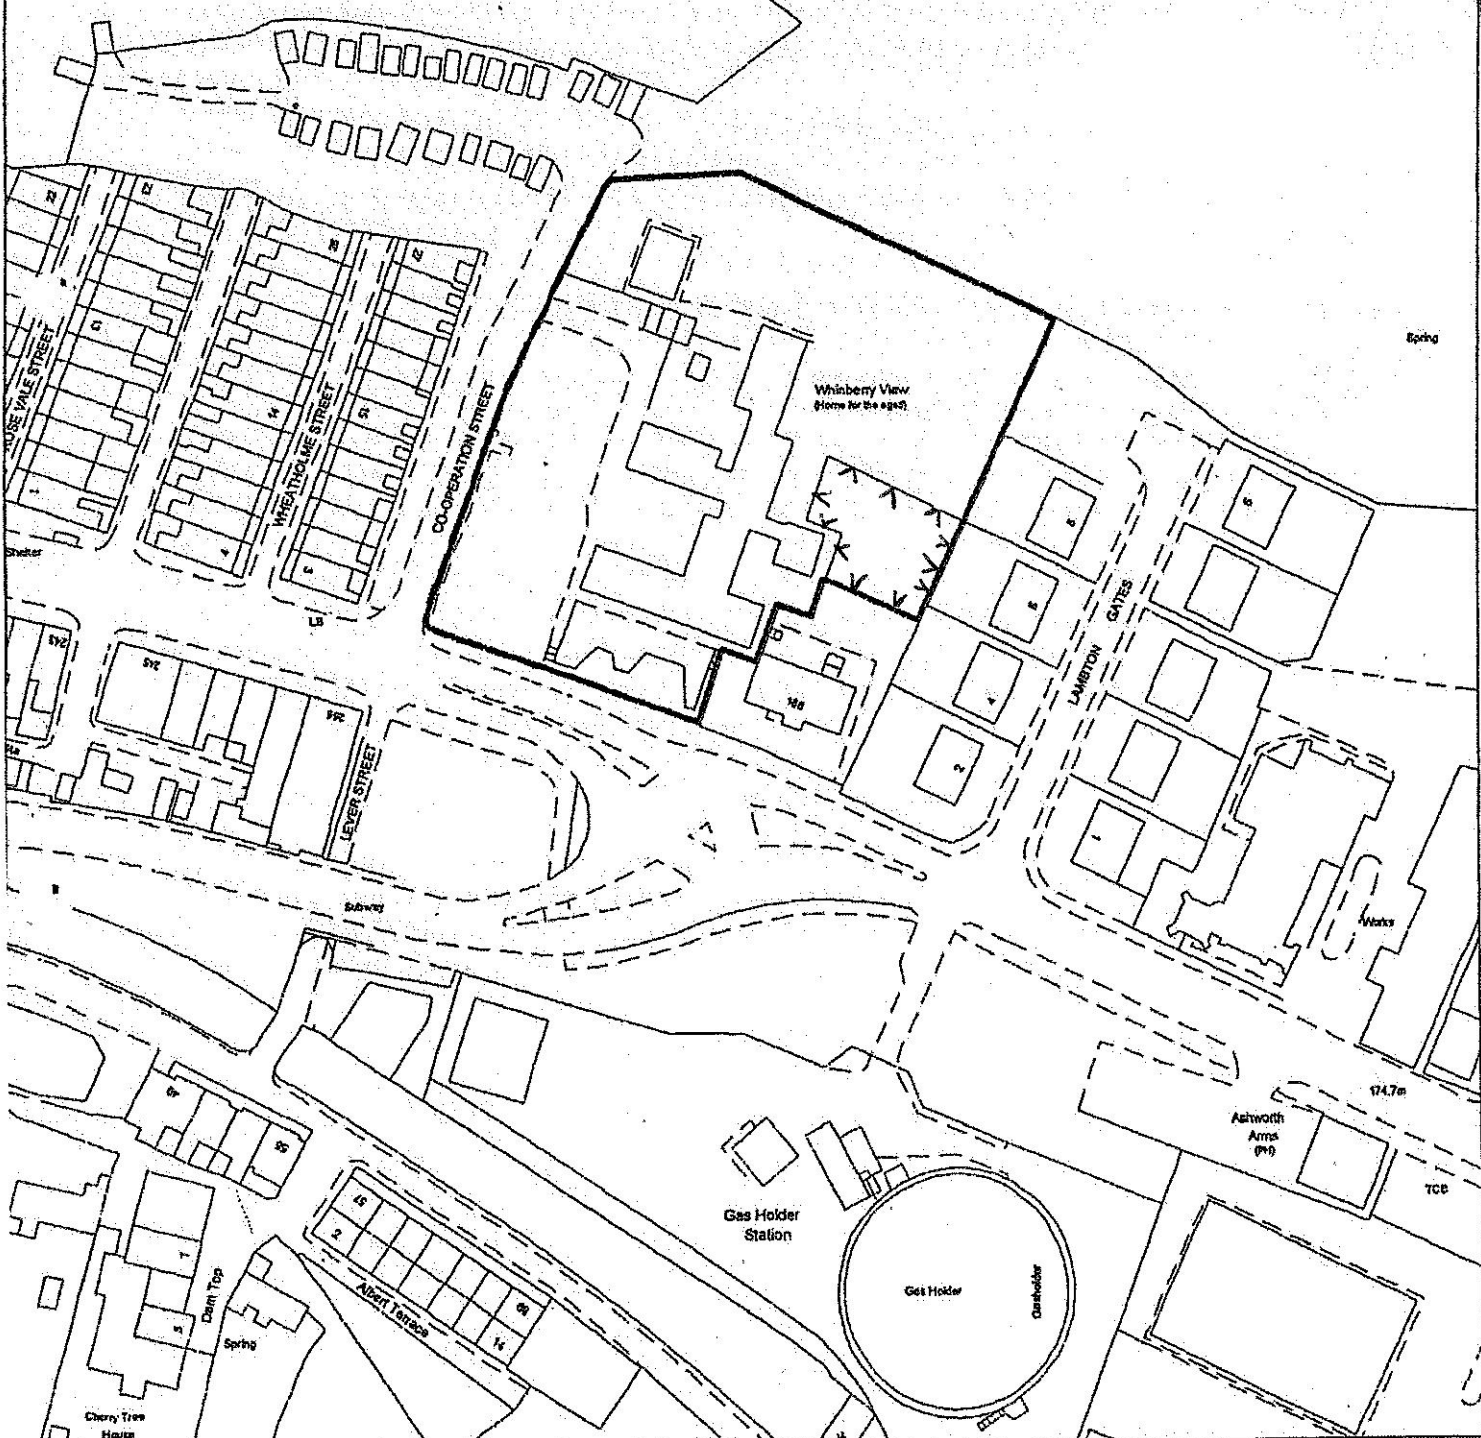

Whinberry View,
Bacup Road,
Rawtenstall
0.60Ha (1.48 Acres)

Scale : 1:1,250 Grid Ref : SD8122

Date : 28/7/2003 Plan Ref :

Based upon the Ordnance Survey mapping with the permission of the Controller of H.M.S.O. © Crown Copyright. Unauthorised reproduction infringes Crown Copyright and may lead to prosecution or civil proceedings. Licence no. 078716