

URBAN BOUNDARY


THE SITE

BOUNDARY

GREEN

BELT



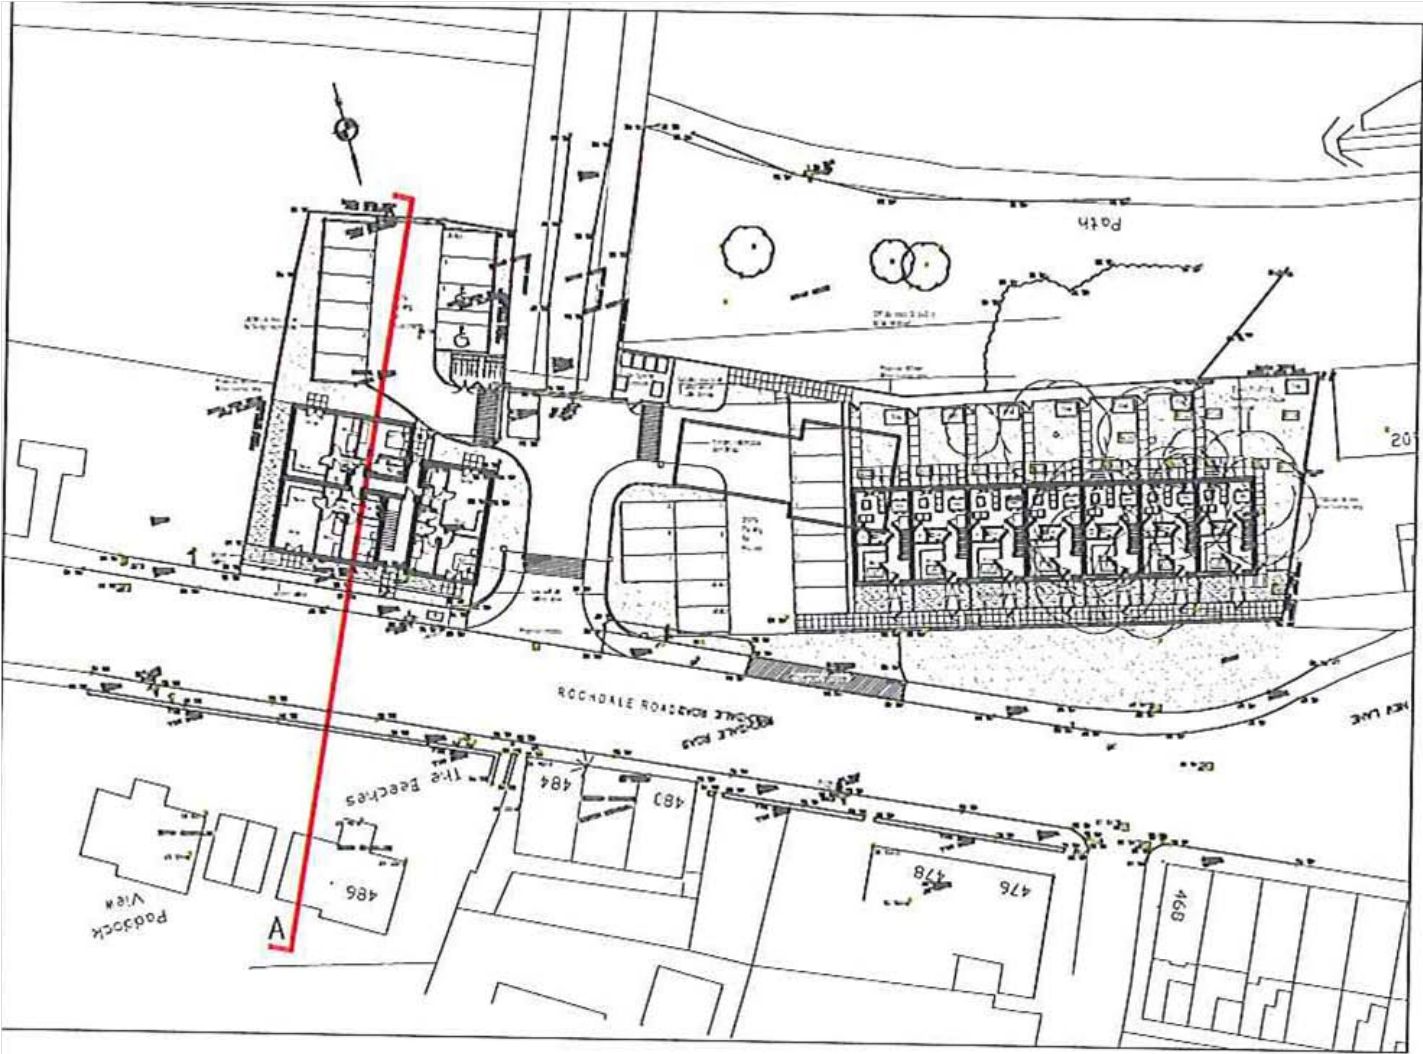



Rev A Quoted 18 AUG 2010 28.06.10 SP  
 revision: date:


client:	project:	drawing:
	ROCHDALE ROAD BACUP	PROPOSED APARTMENT FRONT AND SIDE ELEVATIONS

2010/435

project no:	drawing no:	revision:	drawn:	checked:	date:	scale @ A3
5751	PS-04	A	SP		13.04.10	1:100

street design partnership  
 architecture urban design interiors



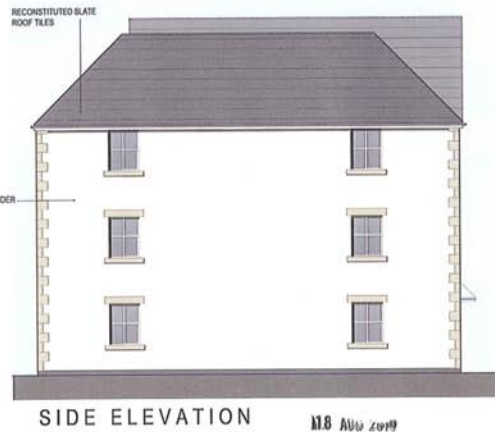

2010/435

client:		project:		drawing:	
5751		PS-05		PROPOSED APARTMENT REAR AND SIDE ELEVATIONS	
project no:		drawing no:		revision:	
5751		PS-05		A	
drawn:		checked:		date:	
SP		13.04.10		scale @ A3	
				1:100	



FIRST AND SECOND FLOOR



GROUND FLOOR

178 AUG 2010

2010/435

revision:		date:	
client:	project:	drawing:	
	ROCHDALE ROAD	PROPOSED APARTMENT	
	RACUP	FLOOR PLANS	
project no:	drawing no:	revision:	drawn: checked: date: scale @ A3
5751	PS-03	SP	13.04.10 1:100

street design partnership  
architecture urban design interiors



FFL 49.73

FFL 49.73

FFL 49.73

FFL 49.3

FFL 49.3

FFL 49.00


FFL 49.00



FRONT ELEVATION

18 AUG 2010

2010/435

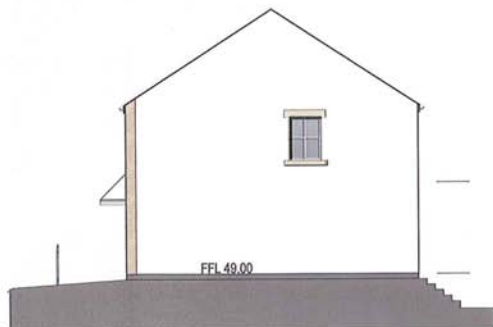

SIDE ELEVATION

Rev B: Levels added  
Rev A: Levels added

21.06.10 SP  
11.08.10 SP

revision:

date:

client:	project:	drawing:
	ROCHDALE ROAD BACUP	PROPOSED HOUSES FRONT AND SIDE ELEVATIONS

project no:	drawing no:	revision:	drawn:	checked:	date:	scale @ A3
5751	PS-07	B	SP		13.04.10	1:100

street design partnership  
architecture urban design interiors

