

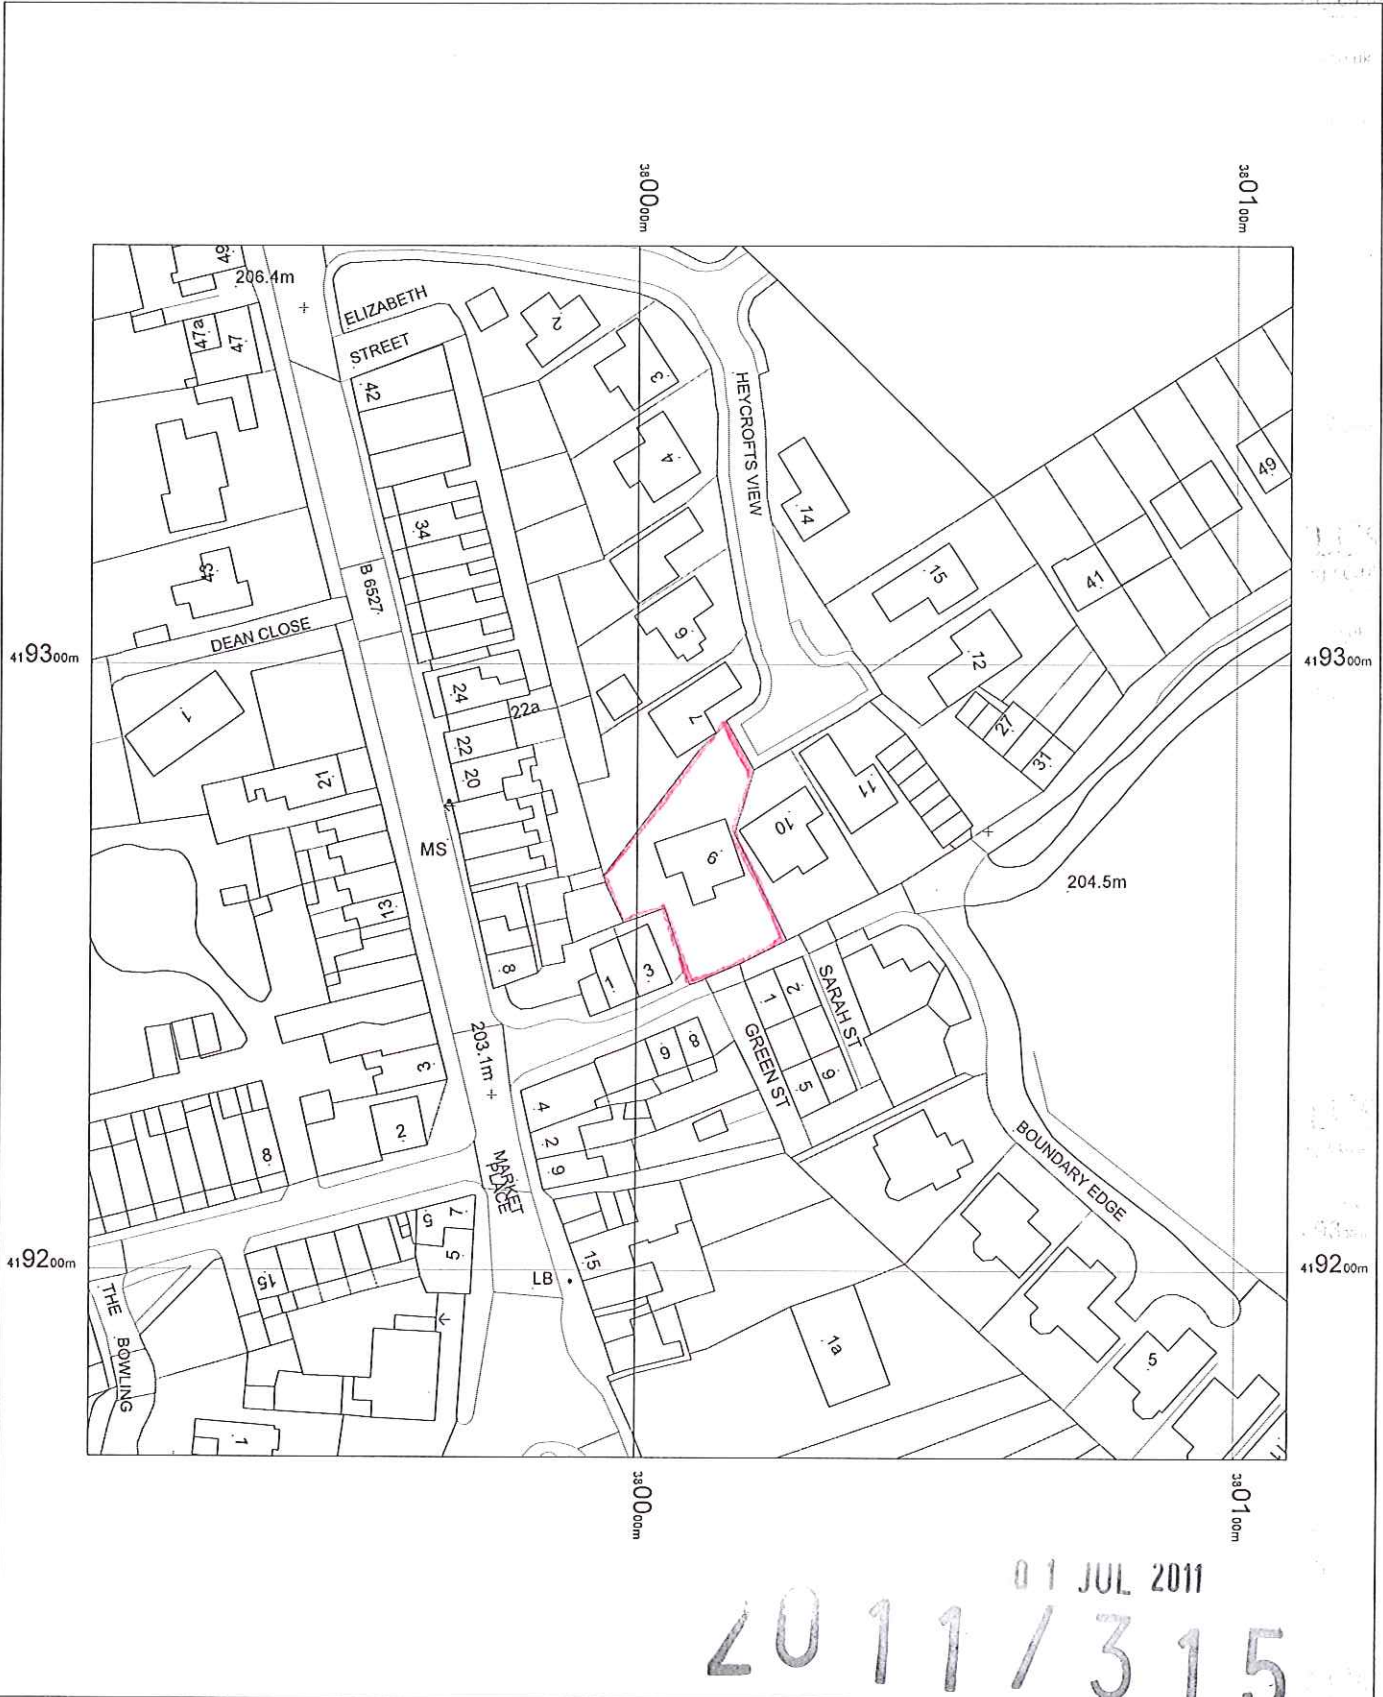


ALL'S

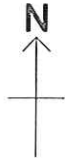

01 JUL 2011
 2011/315

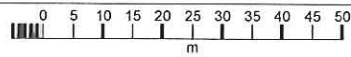

9 HEYCROFTS VIEW
 EDENFIELD
 BLO OHG

OS Mastermap
 17 June 2011, ID: BW1-00078212
 maps.blackwell.co.uk

1:1250 scale print at A4, Centre: 380009 E, 419269 N

©Crown Copyright. Licence no. 100041040




BLACKWELL'S
 www.blackwellmapping.co.uk

TEL: 0151 709 6512
 maps.liverpool@blackwell.co.uk



000m

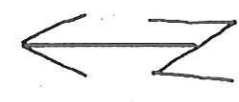

Block plan scale 1:500

2011/315
01 JUL 2011

2011/315