




side elevation

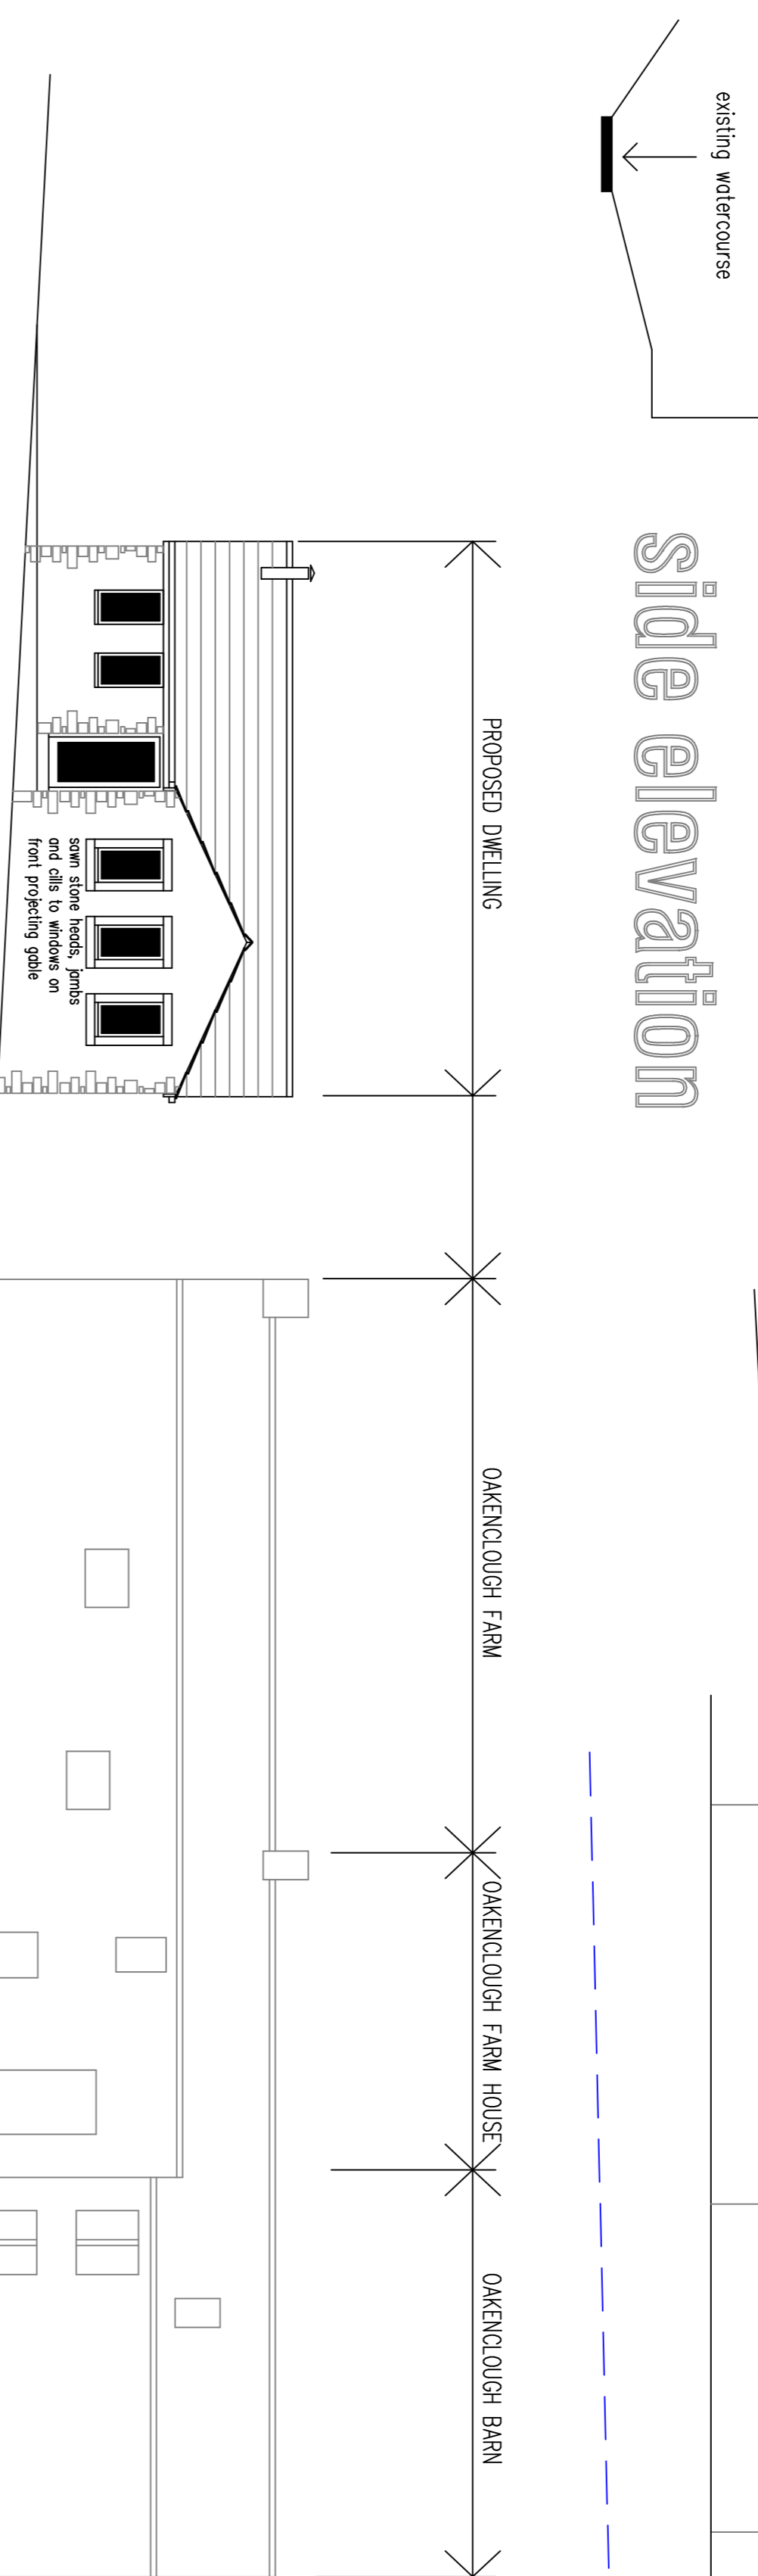

elevation from access track

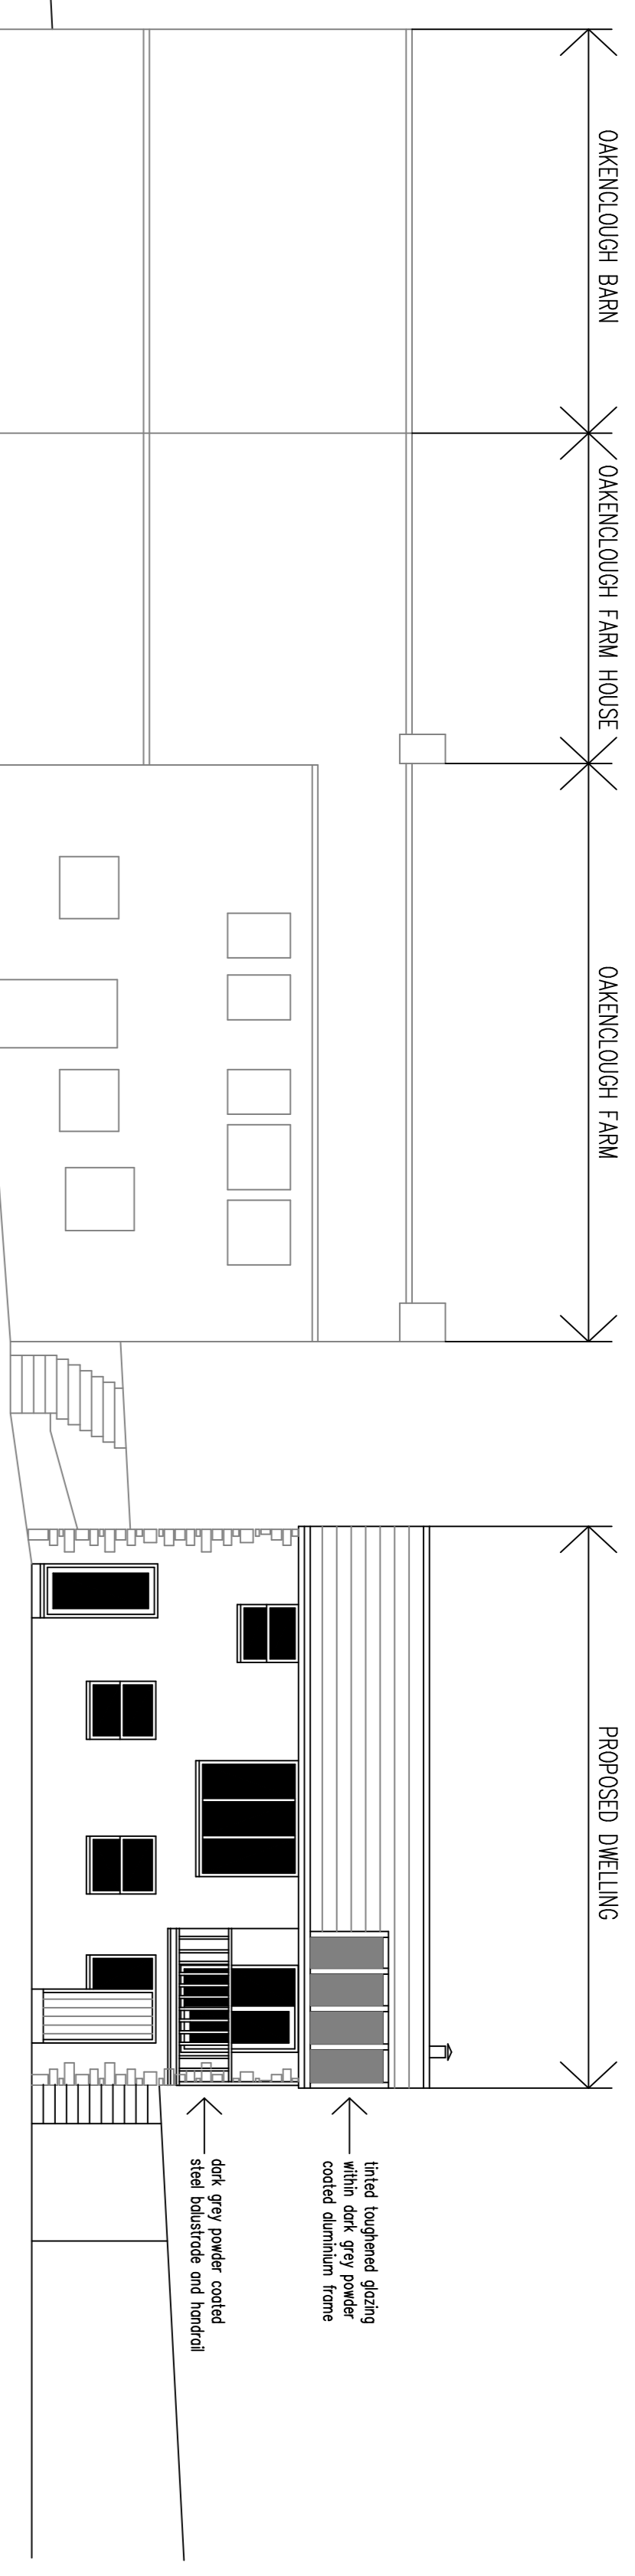


elevation from watercourse

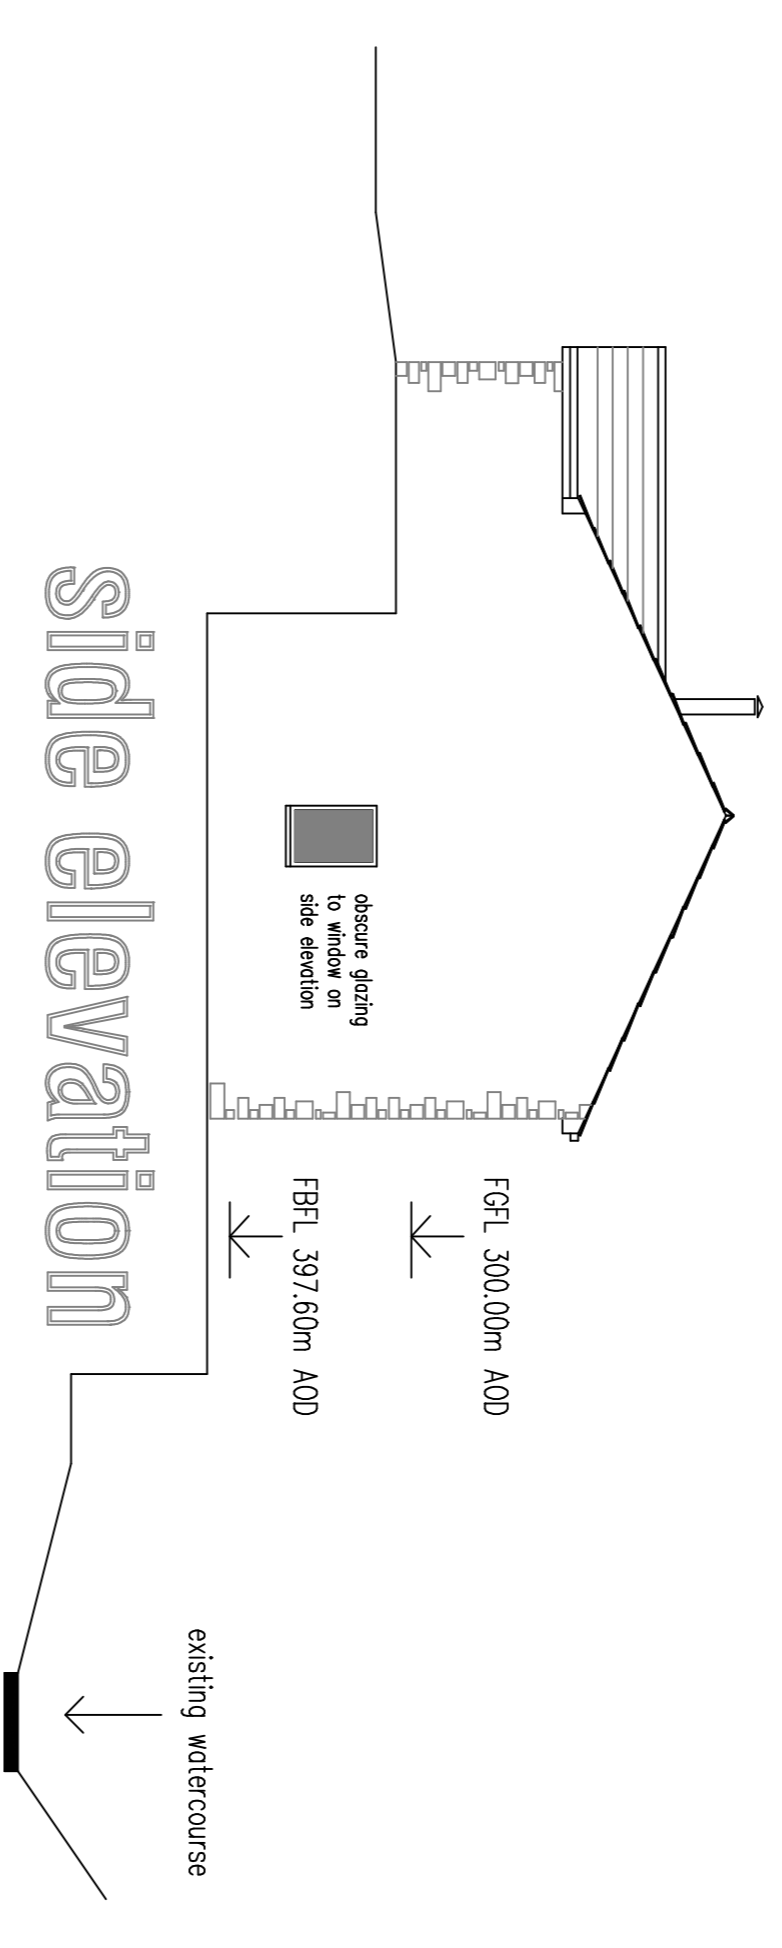

side elevation



basement

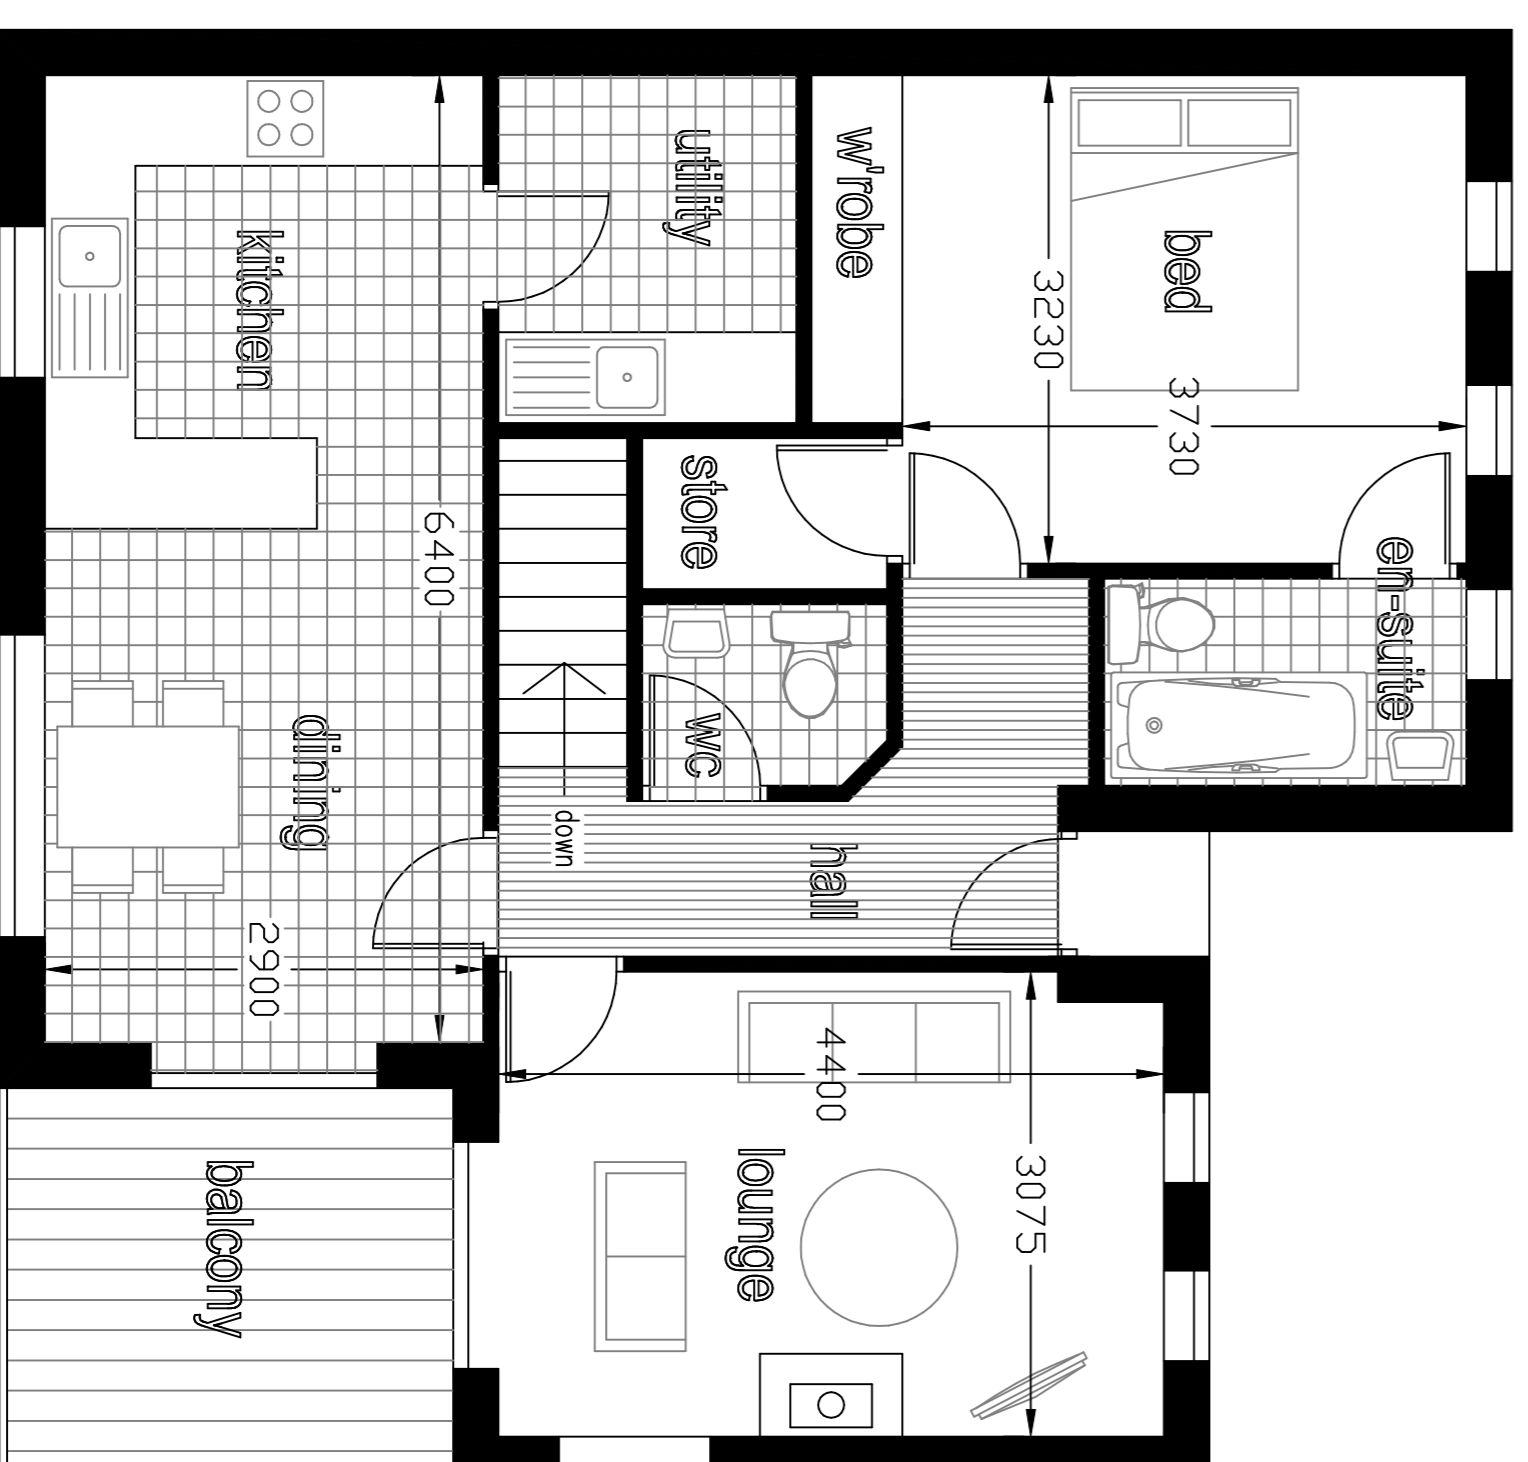

ground floor

proposed detached 2 bed house adjacent to
OakencloUGH Farm
Oakenclough
Bacup

scale 1:100 1:50 @ A1

