

Notes

- 1) Figure dimensions to be taken, must meet all dimensions on site before preparing final drawings or commencing any work. All drawings must be reproduced without the permission of ProfitItis CIC. 1998 Ordinance 51. Reproduced from the website of the controller of HMSO.

DATE	REVISION NOTES	ISSUE	CHNO
01/06/12	REV A - changes to development boundary		


KEY

- Development Sites
- land owned by Lancashire County Council
- Land owned by Rossendale Borough Council
- land managed by the Woodland Trust

PROFITITIS
 INVESTMENT COMMUNITIES
 OFFICE 4.03 Highfield Business Centre
 Rossendale
 BB8 4ED
 TEL 01706 22900
 www.profititis.com

Stacksteads Countryside Park Group
 Location Plan rev a
 1:2500@A4 Dec 2011 0861.02 rev a
 RM MP 086

section of paths - existing and proposed
scale 1:20 at A3

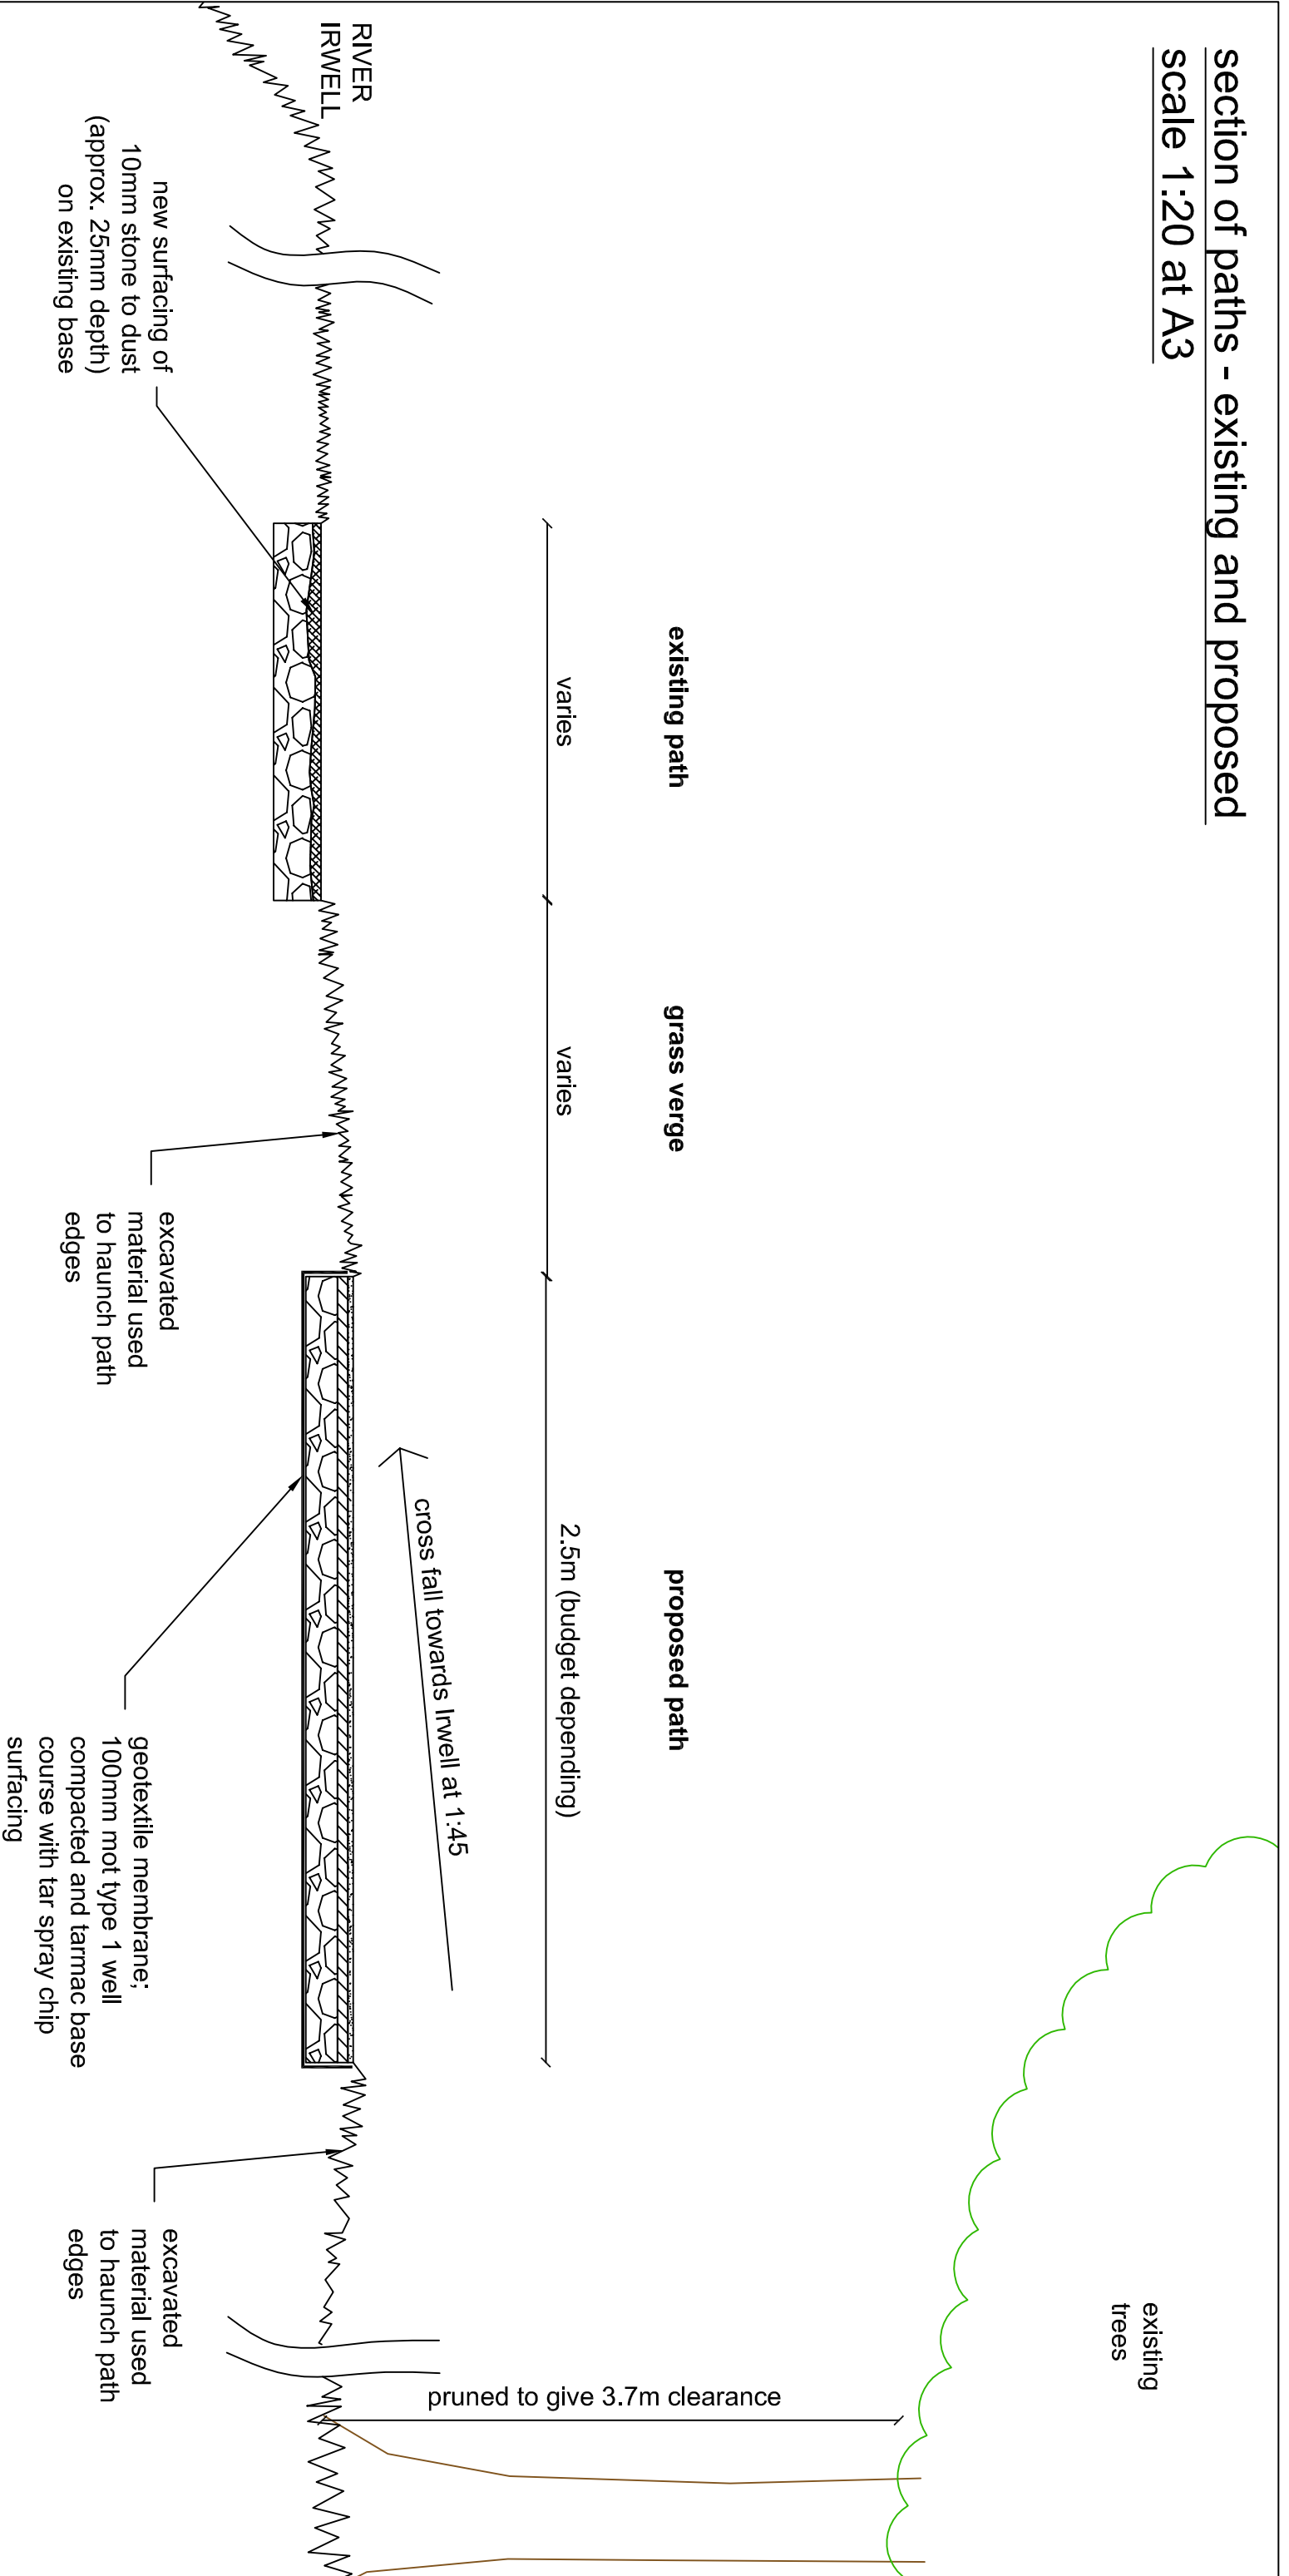

NOTES

1. existing path base to remain but surface to be made good with locally sourced stone to dust surfacing, well compacted
2. New path to be 2.5m wide (budget permitting), with geotextile membrane, 100mm well compacted mot type 1, 50mm macadam base course, tar tack coats and tar spray chip top dressing. Chippings to be 6mm grey/buff coloured, appropriate to the surroundings. Cross falls to be 1:45 towards River.
3. Excavated material to be used to haunch path edges (presuming it is suitable for reuse), with gentle gradient, suitable for mowing
4. Existing overhanging trees pruned to give 3.7m clearance (as recommended by Sustrans) for safety by horse riders and cyclists

Notes

- 1) Figured dimensions to be taken. Do not scale dimensions. Contractors must verify all dimensions on site before preparing shop drawings or commencing any work.
- 2) Copyright © This drawing must not be reproduced without the permission of Profittis CIC
- 3) Reproduced from 1988 Ordnance Survey mapping with permission of the controller of HMSO.

DATE	REVISION NOTES	ISSUE	CHKD

DESIGN	PLANNING	TECHNICAL	COUNTY

PROFITFITS
Investing in Communities

PROFITFITS - INVESTING IN COMMUNITIES
 Office: 403 Kingsfisher Business Centre
 Sunley Road
 Rossendale
 Lancashire
 B84 8ED
 Tel: 01706 222700
 email: communities@profittis.com
www.profittis.com

CUSTOMER	Stacksteads Countryside Park Group
PROJECT	Stacksteads Country Park
TITLE	Detail of proposed path
SCALE	1:20@A3
DRAWN BY	RM
CHECKED BY	MP
PROJECT CODE	086
DRAWING NO.	086/D02
ISSUE	

