


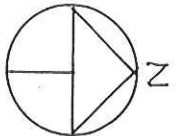

LOCATION PLAN

SCALE 1:1250




DRG No 5

SITE PLAN

Scale 1:500.

2012/126

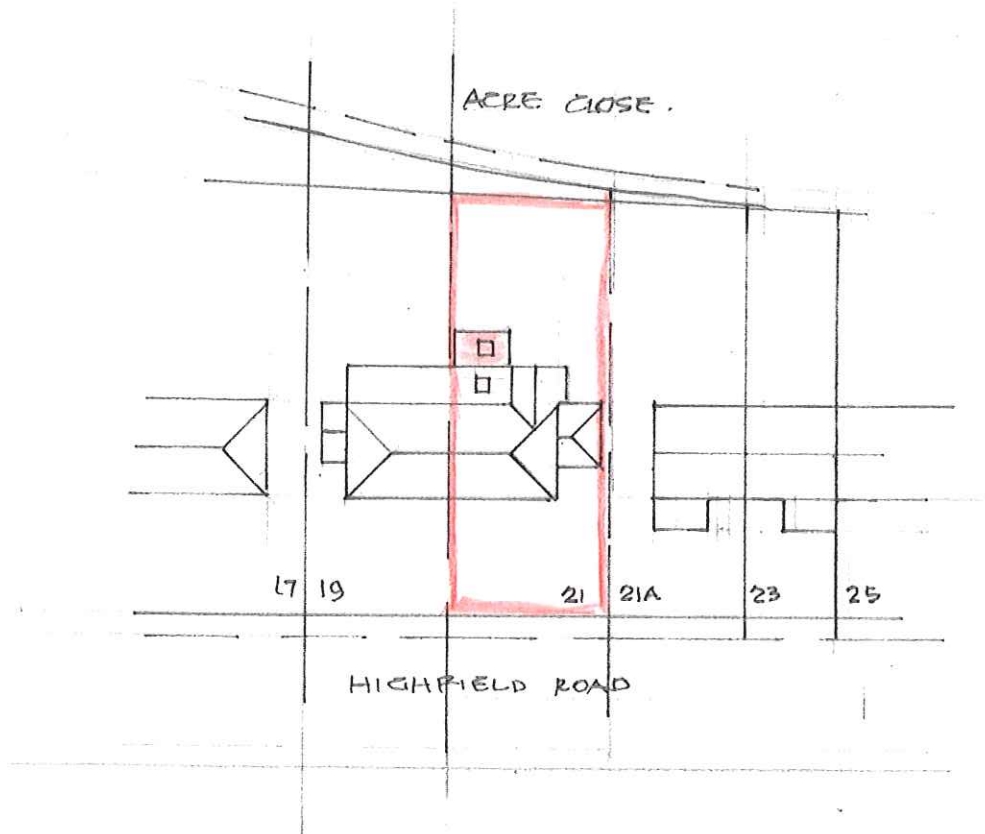


Dwg N° 4.

PROPOSED GROUND FLOOR LOUNGE EXTENSION
for D. SMITH ESQ AT 21 HIGHFIELD ROAD.
EDENFIELD BURY

MARCH 2012.

2012/126

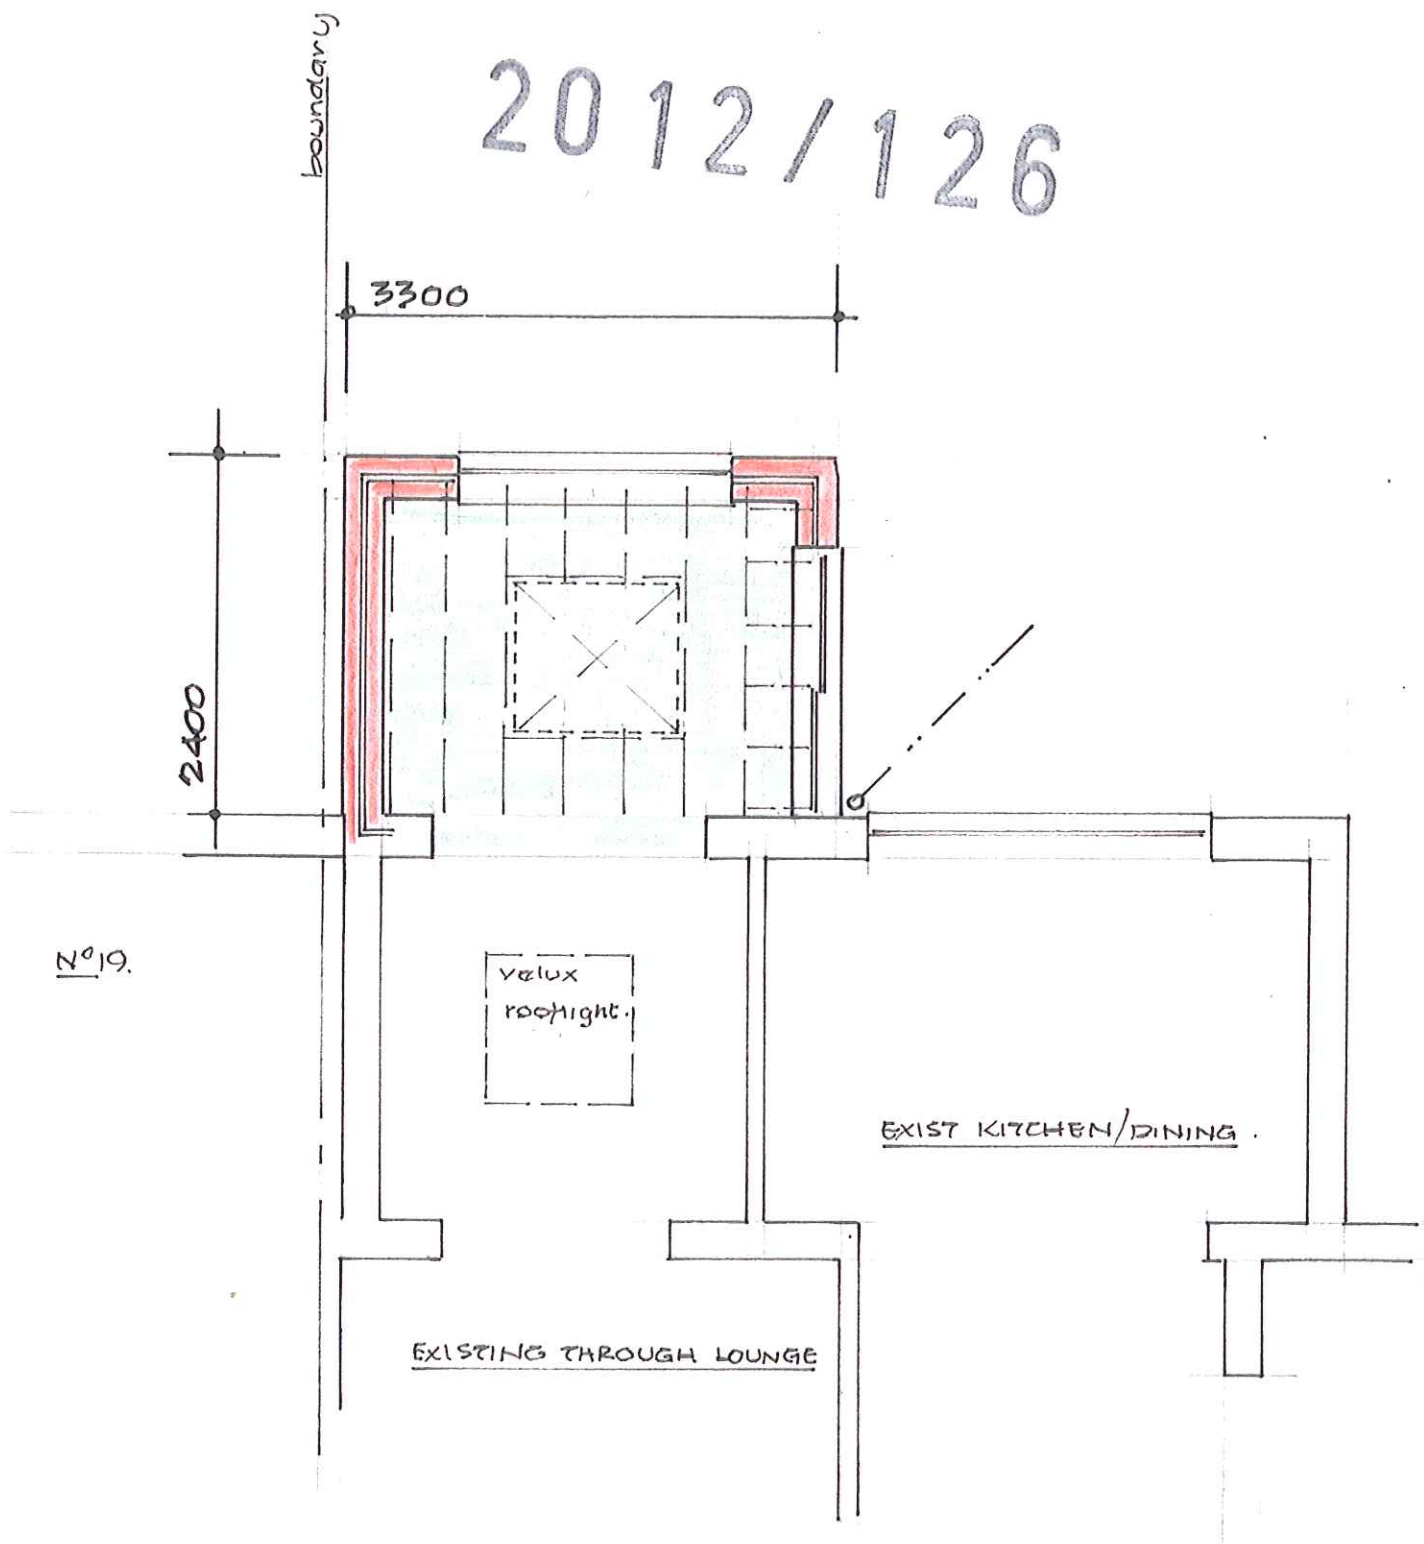

PROPOSED GROUND FLOOR PLAN scale 1:50




SIDE ELEVATION

Scale 1:100.

2012 / 126

DRG N°3.

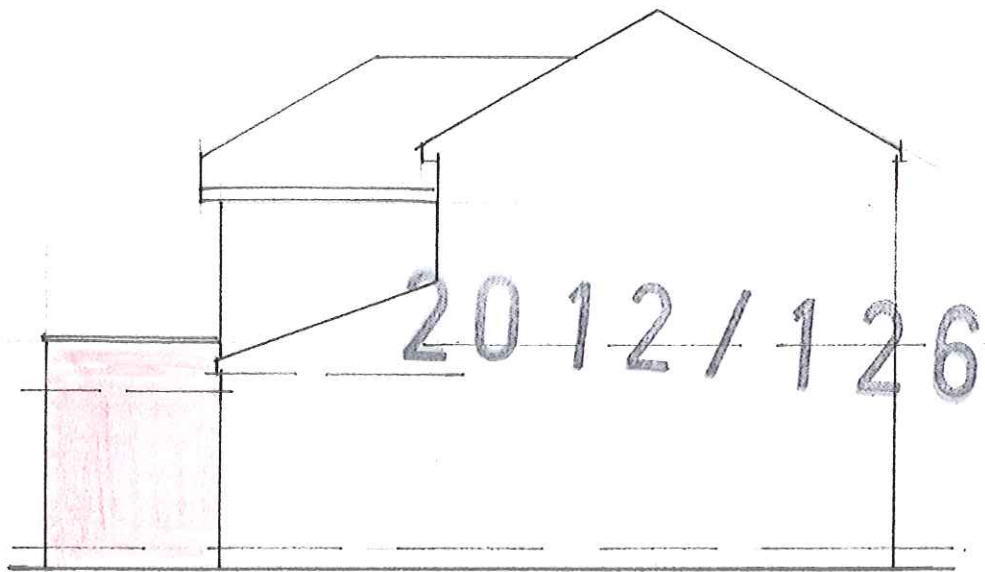

N.W. SIDE ELEVATION from 19 HIGHFIELD RD scale 1:100 .

