


Project
The Pit Yard, Water Proposed Menage Lighting
Drawing Title
Proposed Menage Lighting
Drawing No.
092A-31
Date/Drawn By
February 2012 / SMA
Scale
1:200 @ A3
Revision

A - SMA - 03/12 - Lights Added

Line denotes existing fence to menage

Proposed lamp standards
6no. installed in total, 5m high,
3no. to each side.
Refer to enclosed manufacturer
details for further information

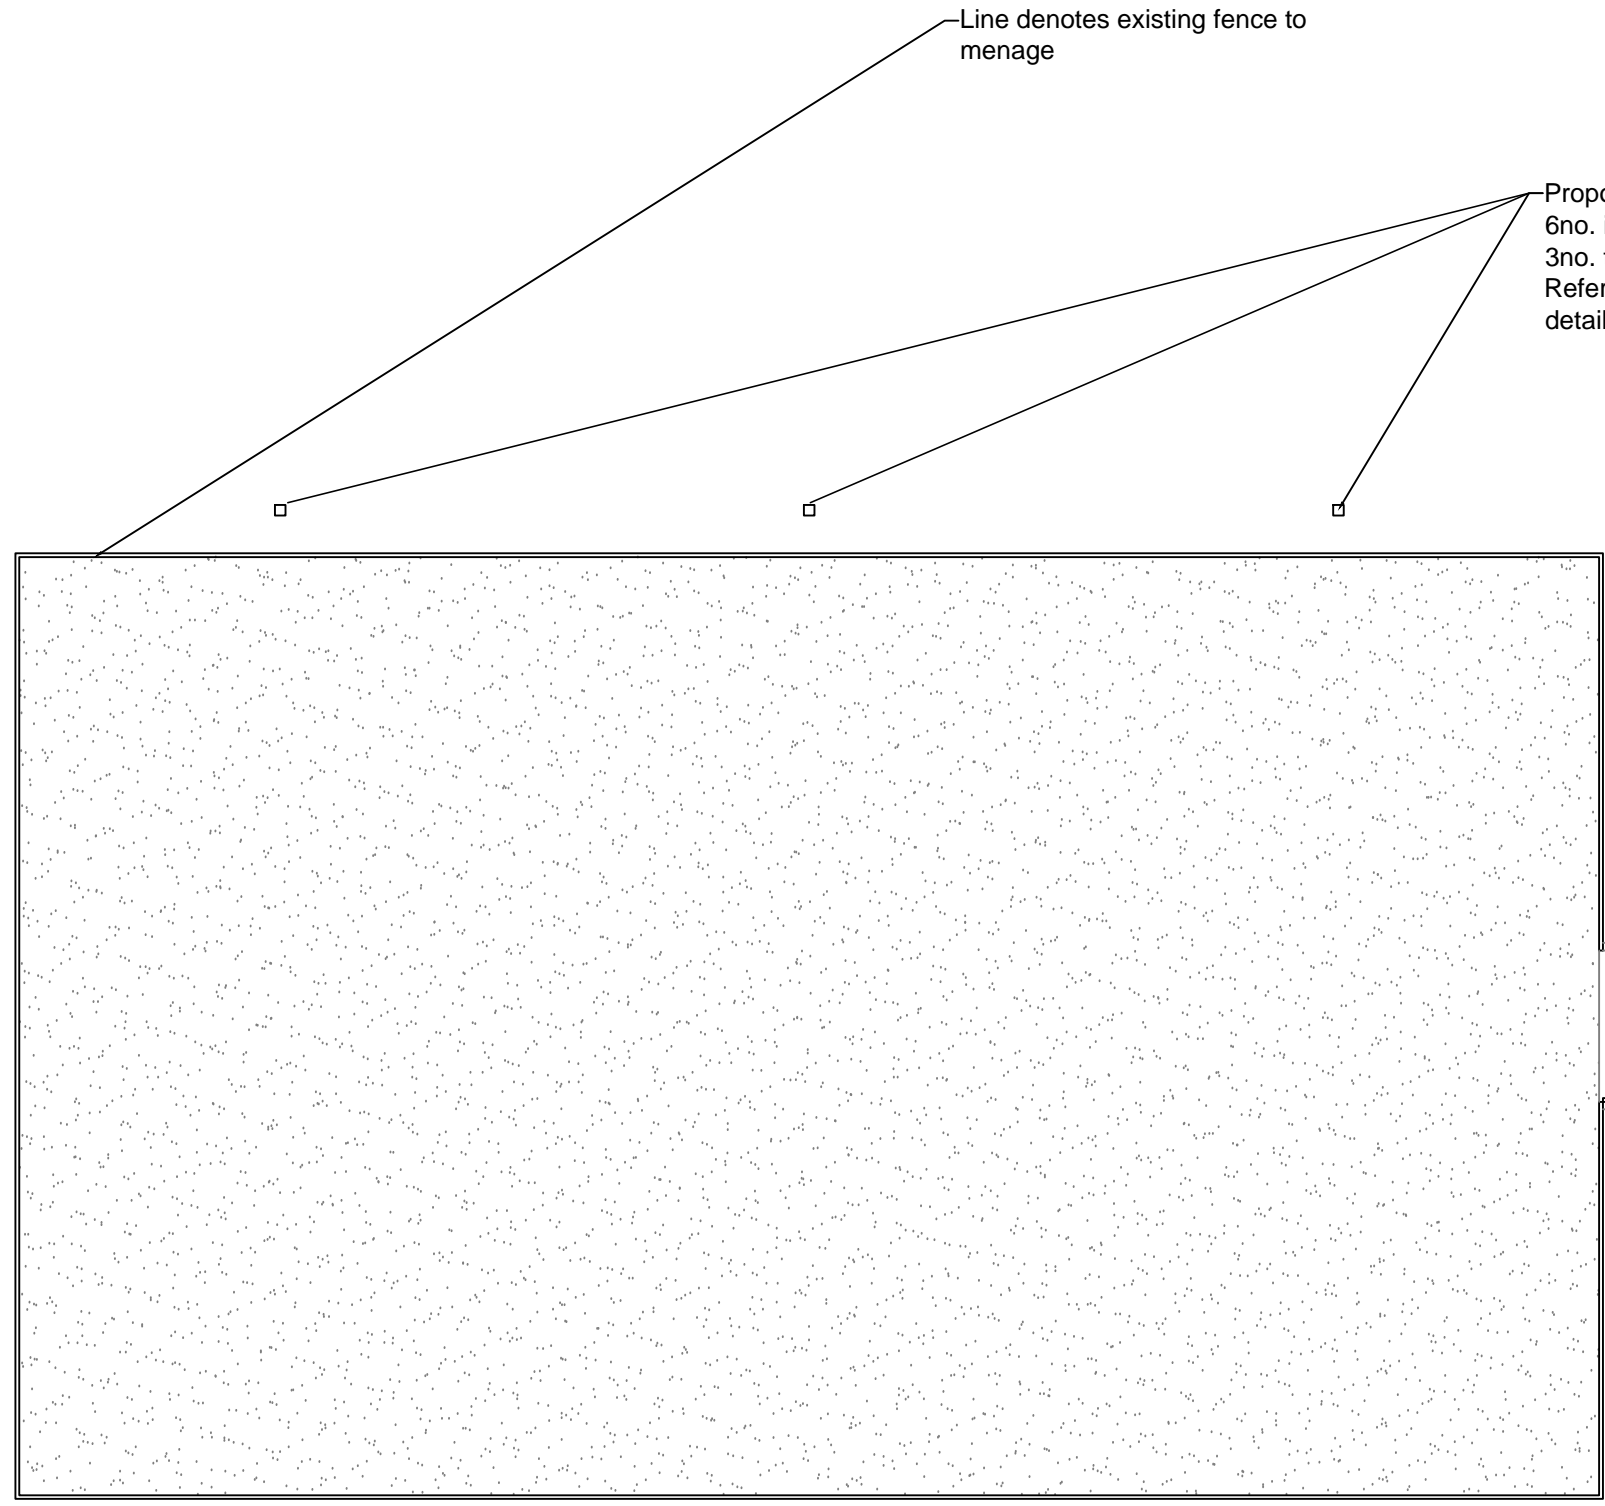

Existing access track to menage

Existing timber gate to menage

Proposed lamp standards
6no. installed in total, 5m high,
3no. to each side.
Refer to enclosed manufacturer
details for further information