




Haslingden Cricket Club  
 Private Lane  
 Haslingden  
 BB4 6LR

OS Mastermap  
 05 April 2012, ID: MDP-00141124  
[www.mapdataportal.co.uk](http://www.mapdataportal.co.uk)


1:1250 scale print at A4, Centre: 379285 E, 421768 N  
 ©Crown Copyright. Licence no. 100019980




Maps @ Malcolm Hughes Ltd  
 Tel: 0161 926 0650

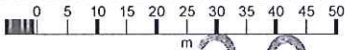


2012/266

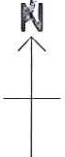

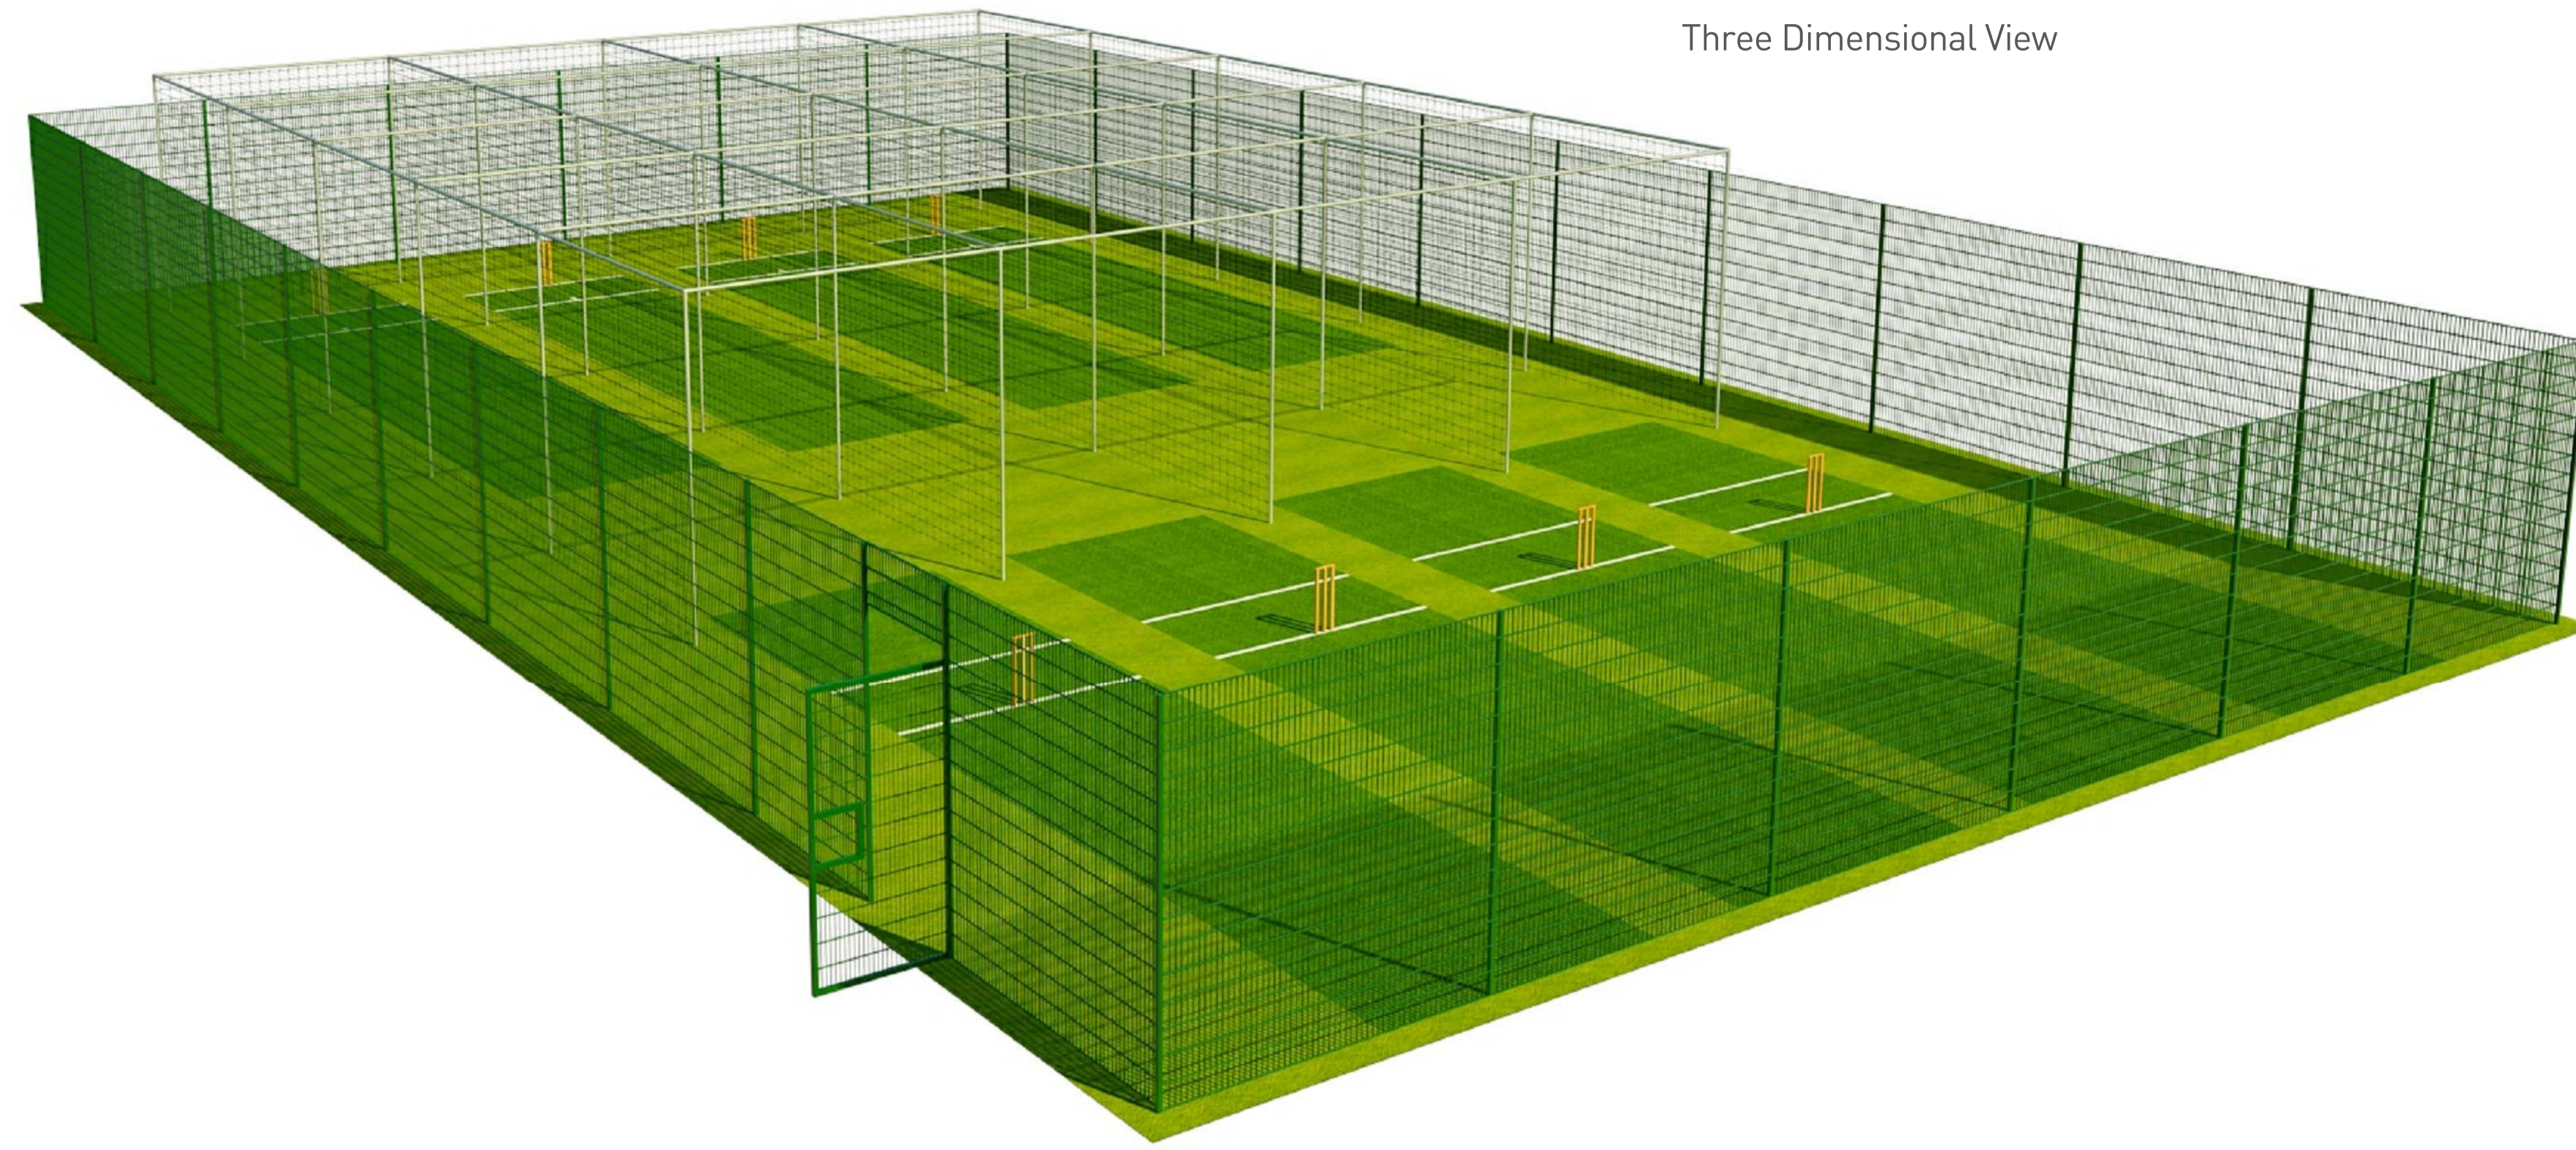


Three Dimensional View

Plan View  
Scale 1:80

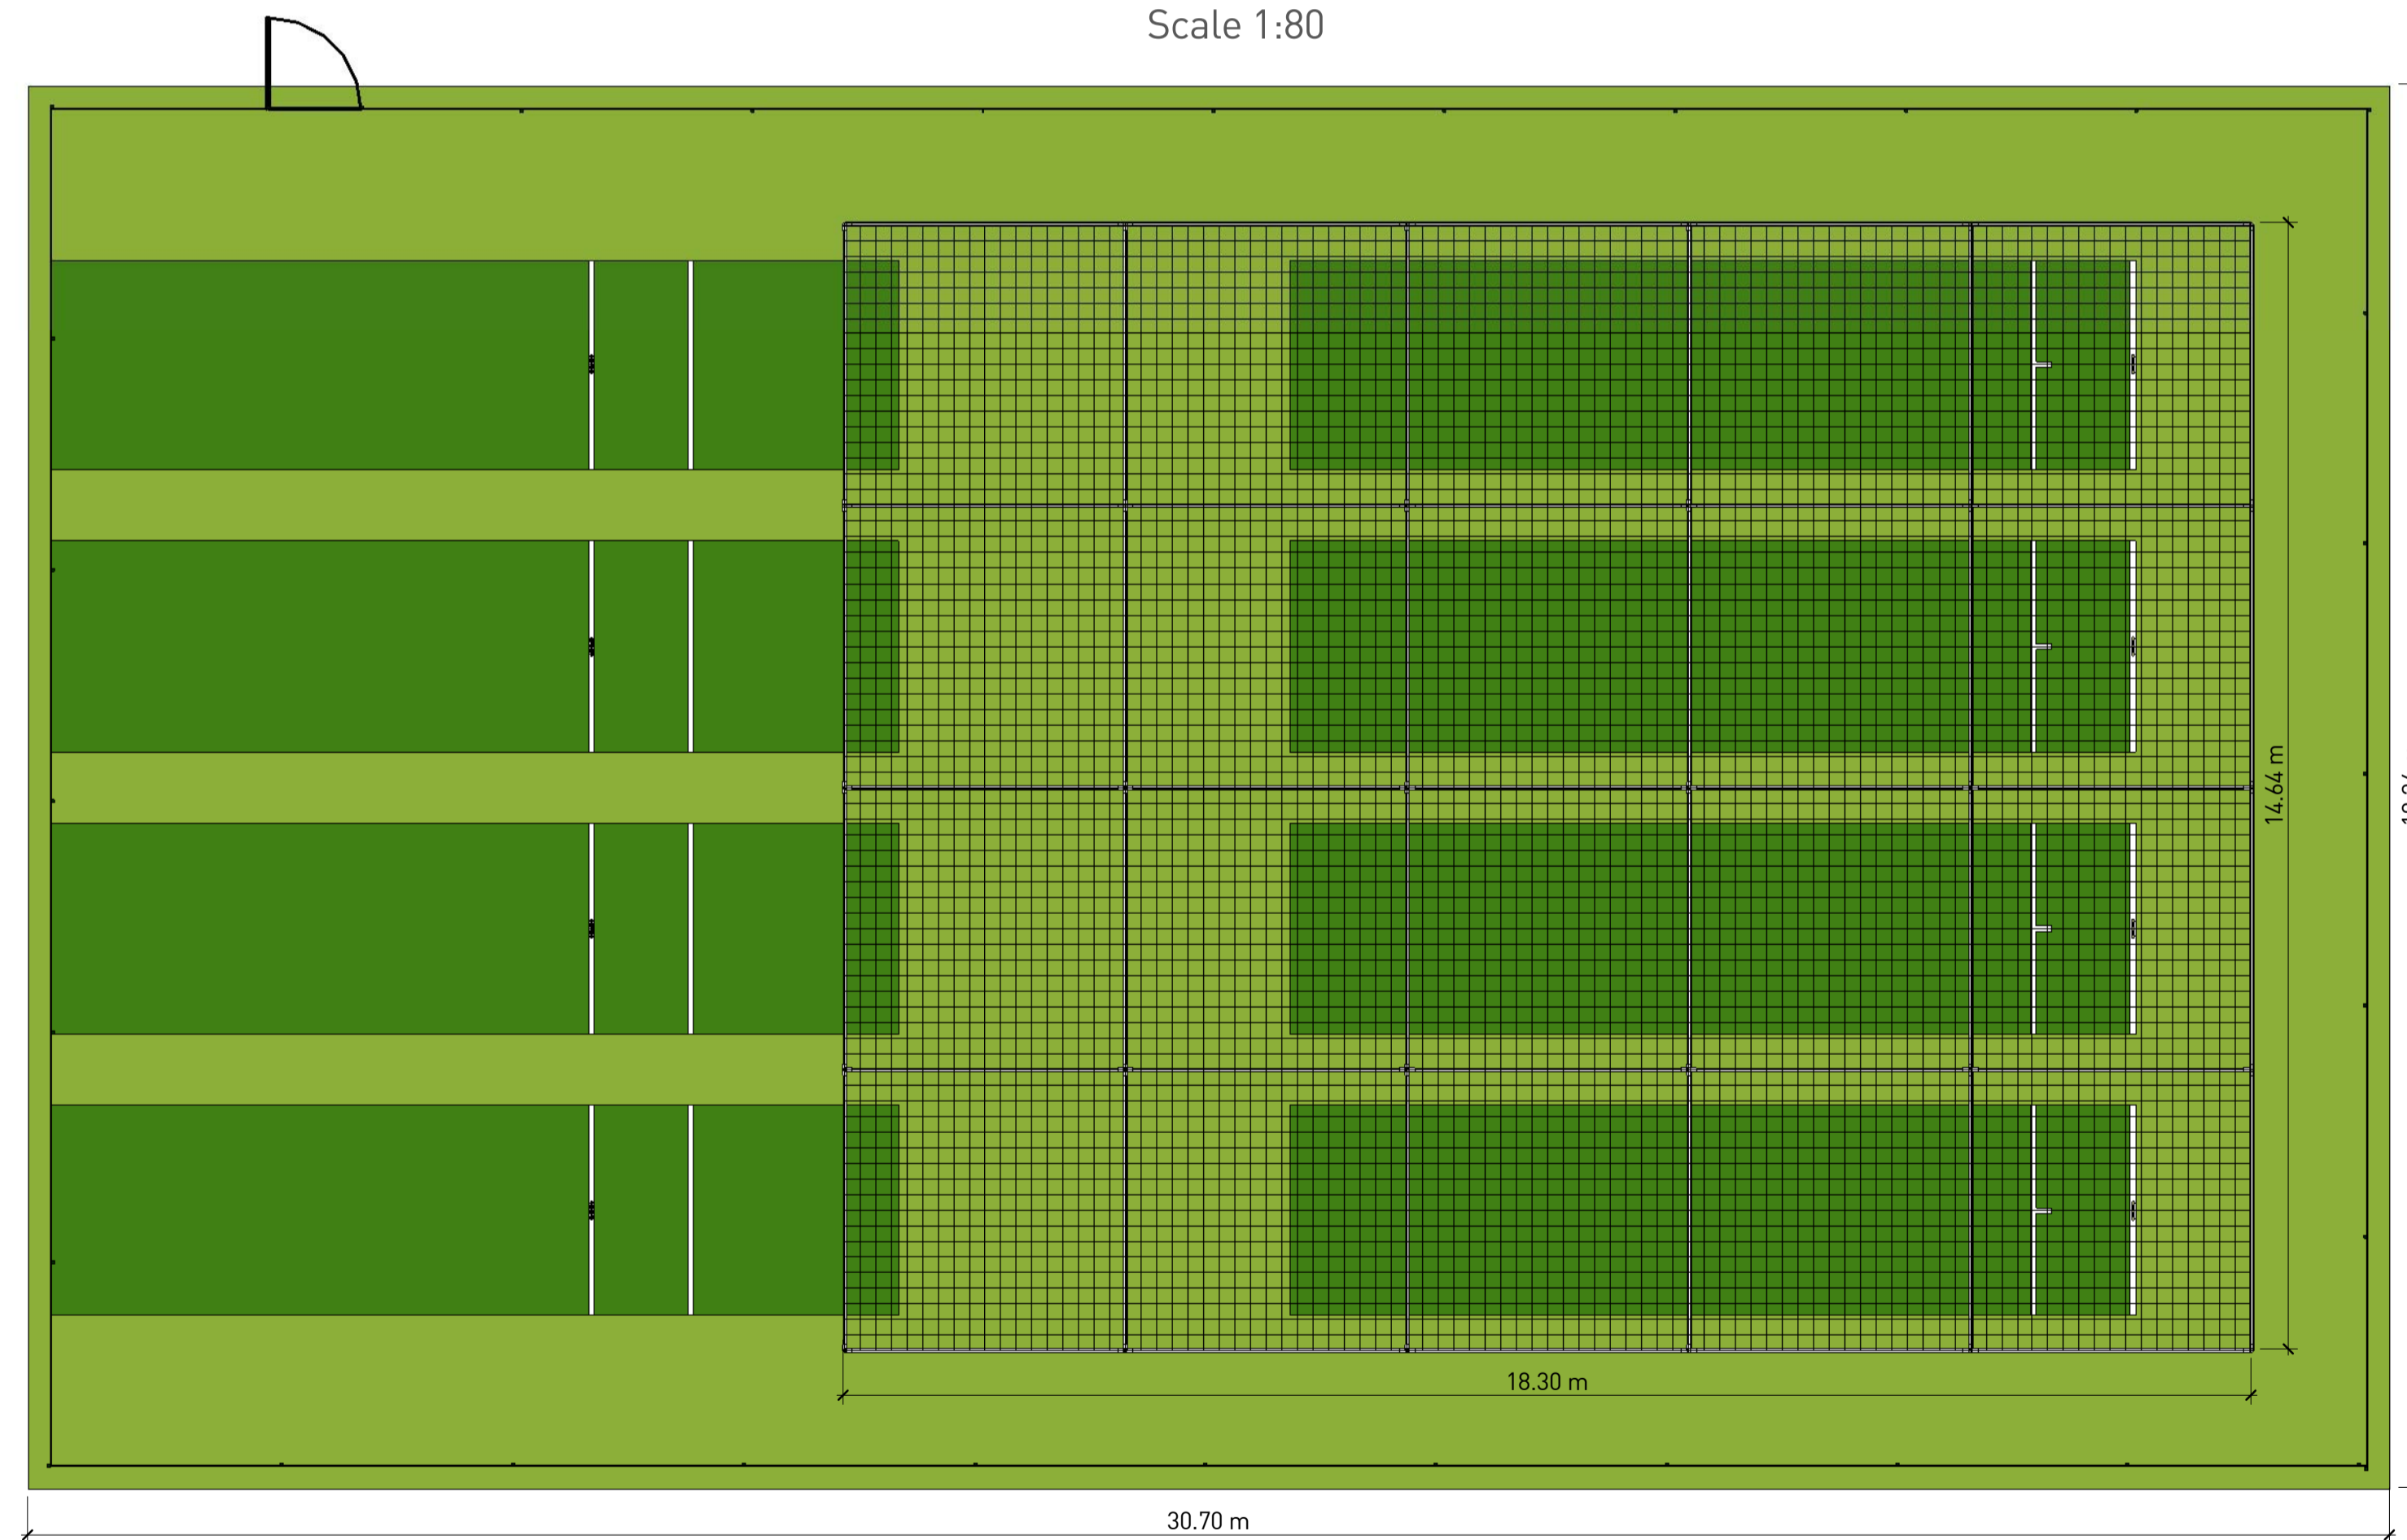

Side and Front Cage Elevations  
Scale 1:80

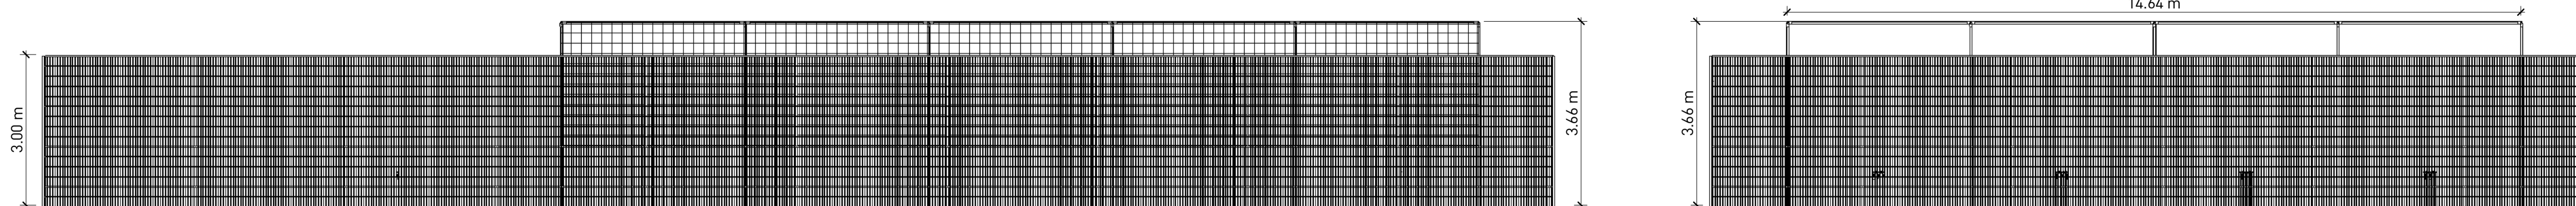

NOTES:-

**nottssport** Synthetic Surfacing

Technical Services  
Innovation House  
Magna Park  
Lutterworth  
Leicestershire  
LE17 4XH  
United Kingdom

Four Lane Practice Facility

Three Dimensional & Plan Views, Side & Front Cage Elevations

Date 02/05/2012

Drawn by MW

Revision

NS001

Scale As indicated