


# 35 Doals Gate

# 2012/381

13 AUG 2012







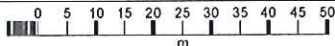


LOCATION PLAN  
SCALE 1:1250

OS Mastermap  
01 May 2012, ID: CM-00147181  
www.centremapslive.co.uk  
1:1250 scale print at A4, Centre: 387214 E, 425640 N  
©Crown Copyright. Licence no. 100019980





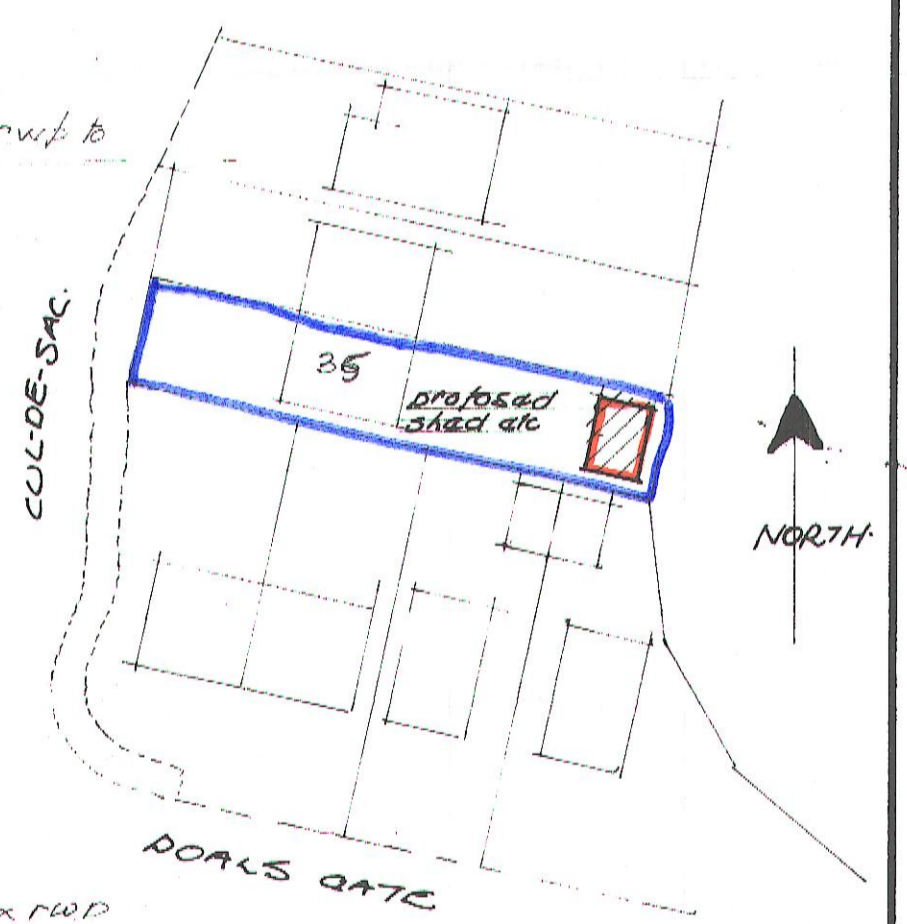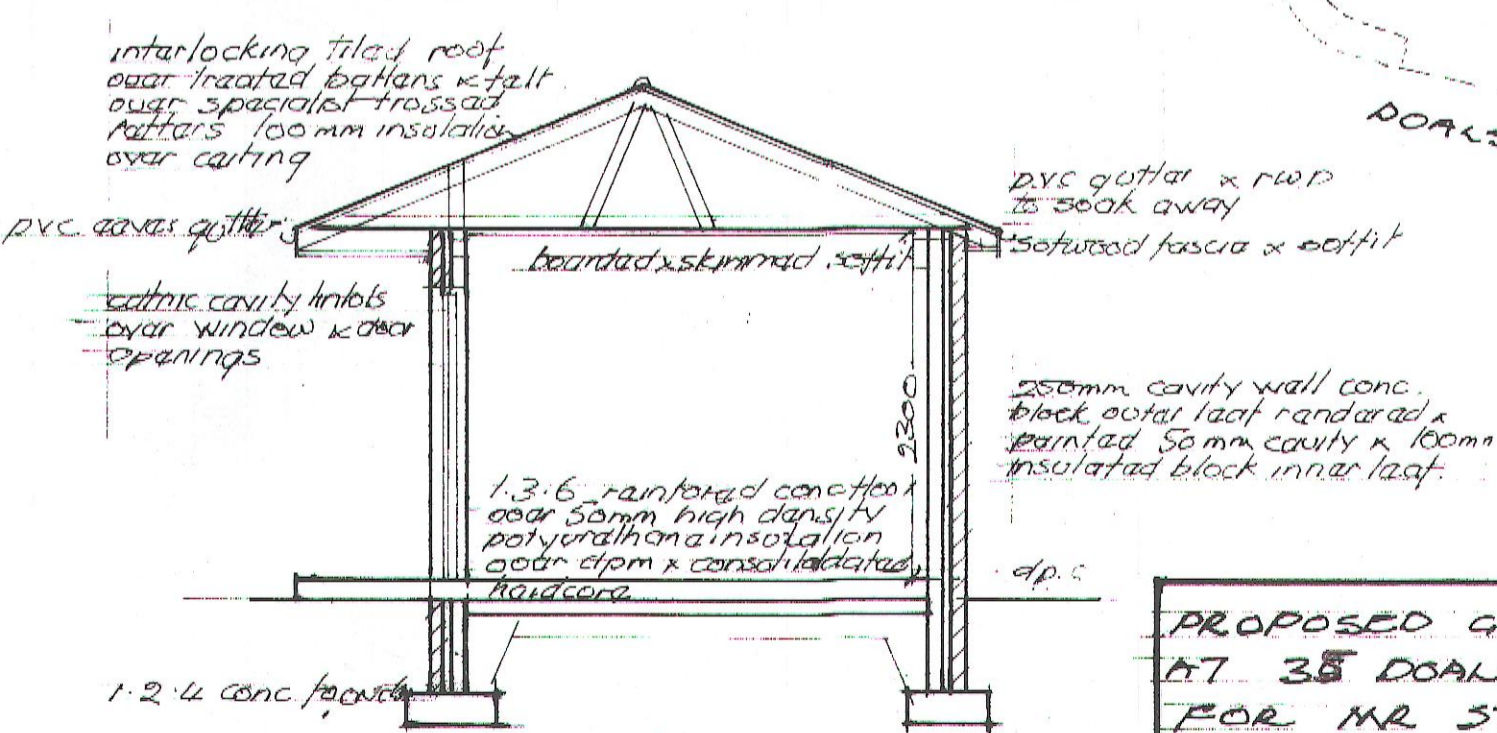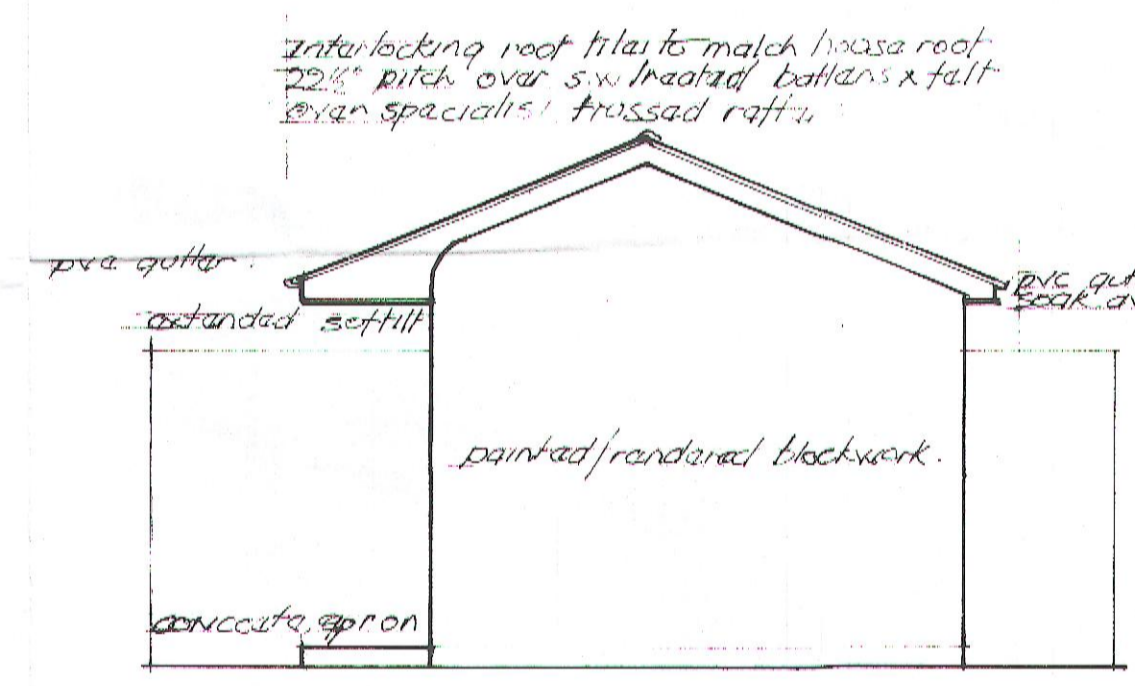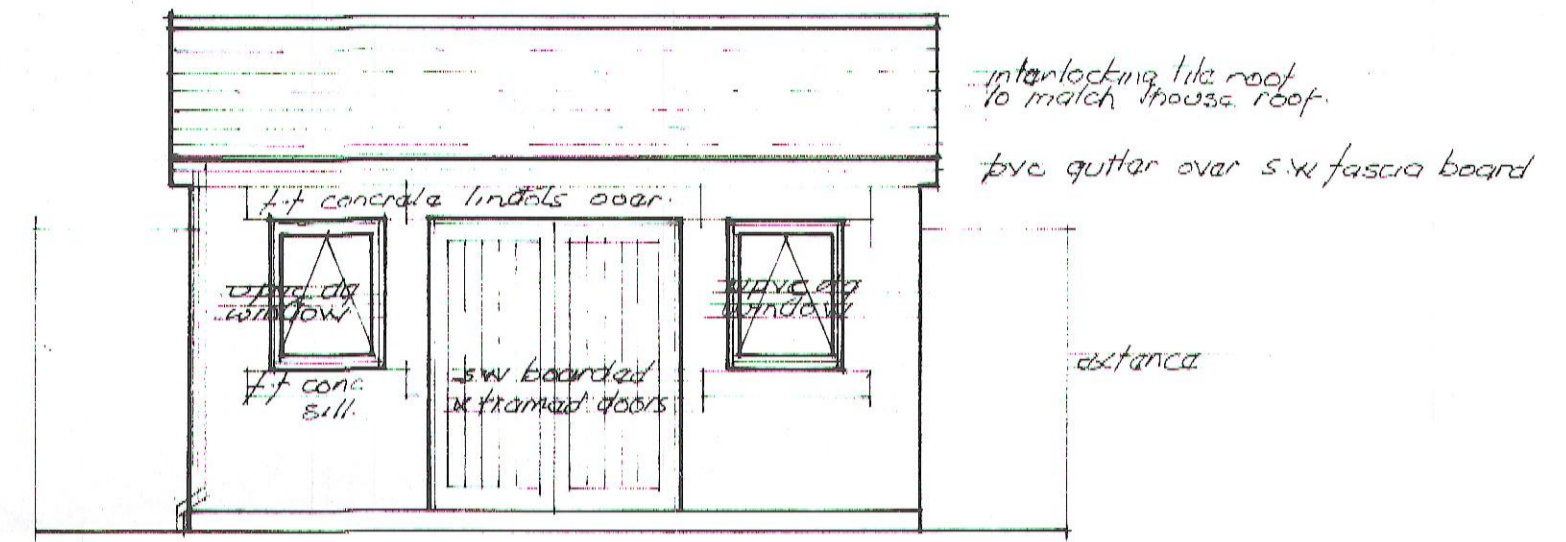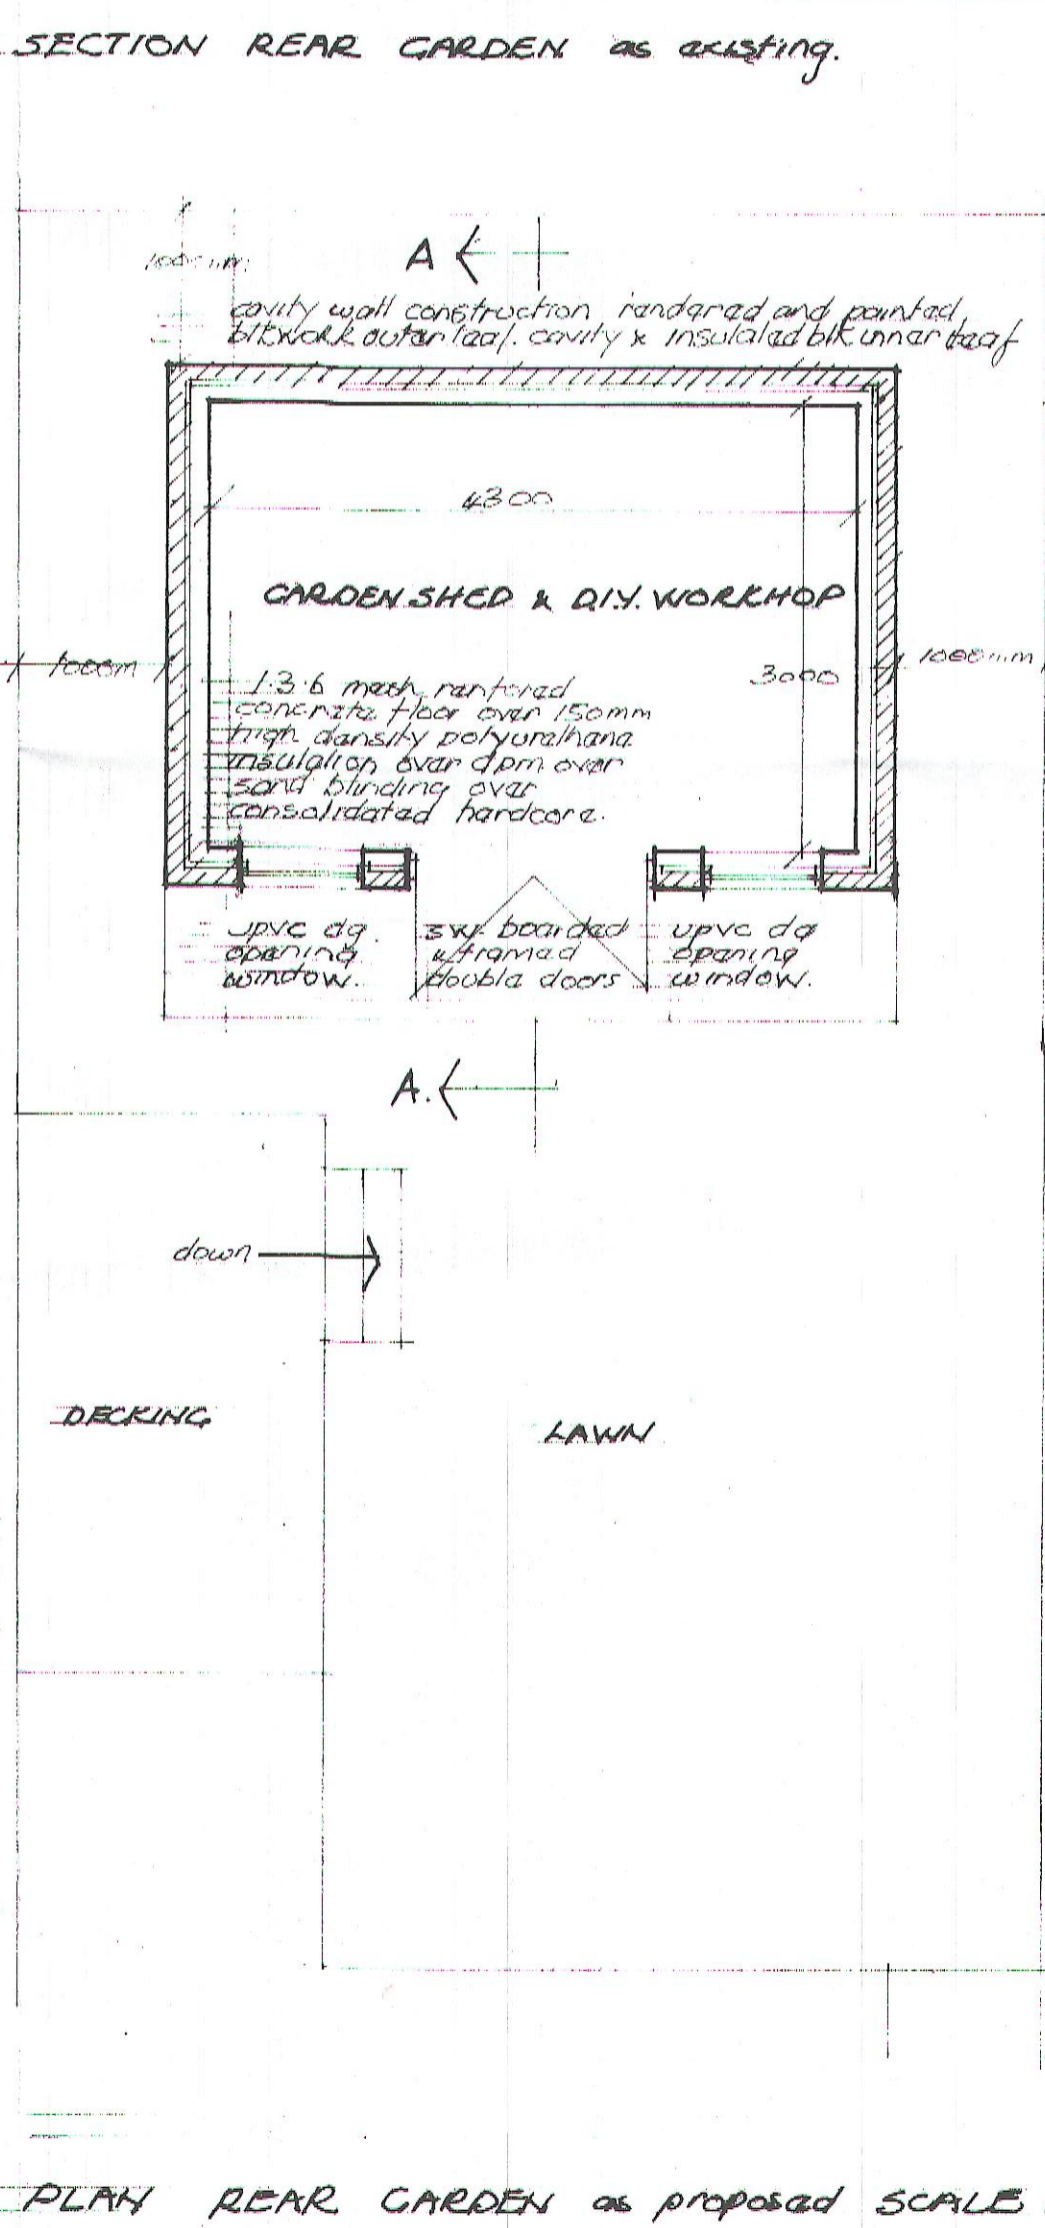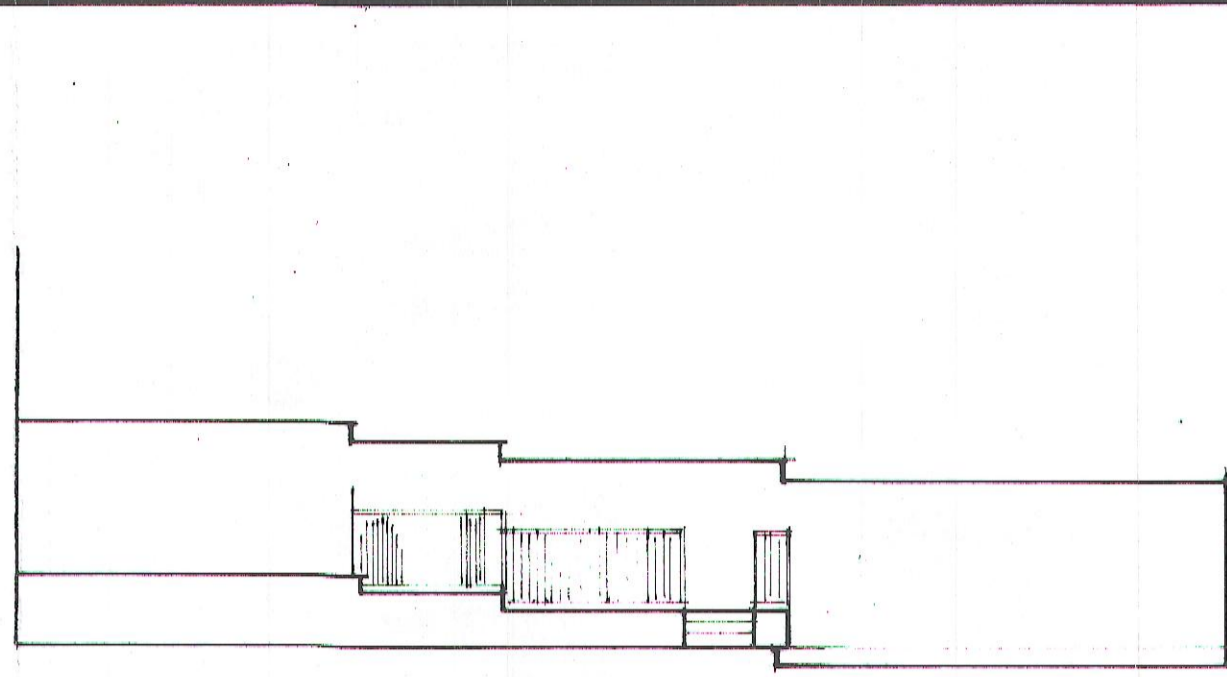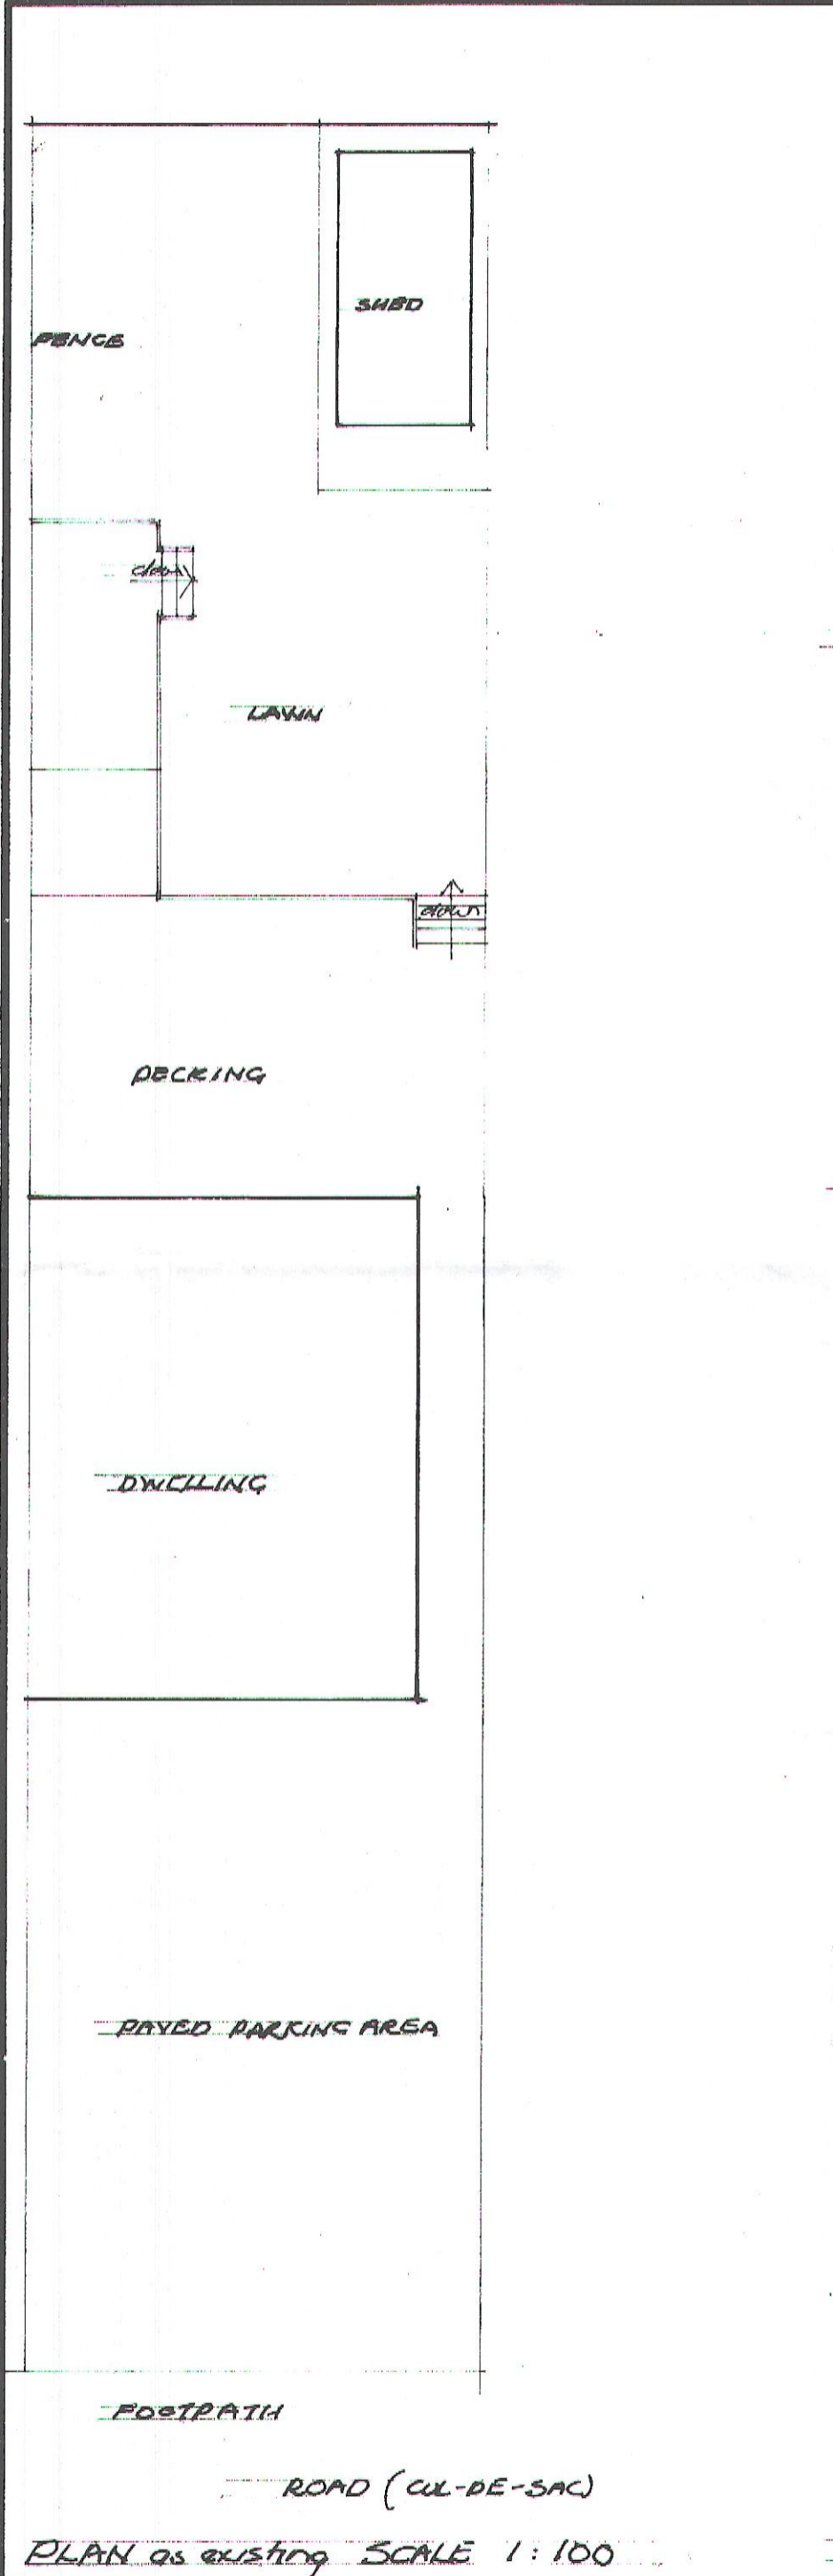

13 AUG 2012  
13 AUG 2012  
2012/381

PROPOSED GARDEN SHED & D.I.Y. WORKSHOP AT 35 DOALS GATE WEIR BACKUP FOR MR STEPHEN DOBNEY	
SCALE as existing 1:100 as proposed 1:50	DATE 22.05.12 DRAWING [Signature]