


Address Bottomley Bank Farm, Crawshawbooth, Rossendale		Dwg No. 295a/SP	Rev
Title Site plan - Proposed Wind Turbines	Scale @ A3 1:2500	Date Dec 2011	Rev.




dashed lines denotes area (110m radius)  
which turbines can be heard operating

Wind Turbine position  
X:381980 Y:424890

Wind Turbine position  
X:382230 Y:424890

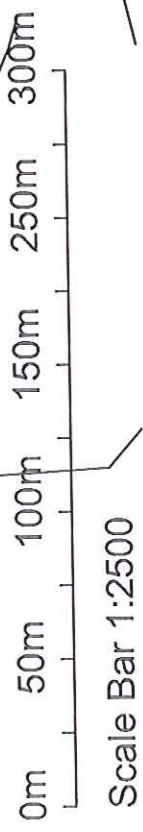

Location Plan - 1:2500 scale @ A3

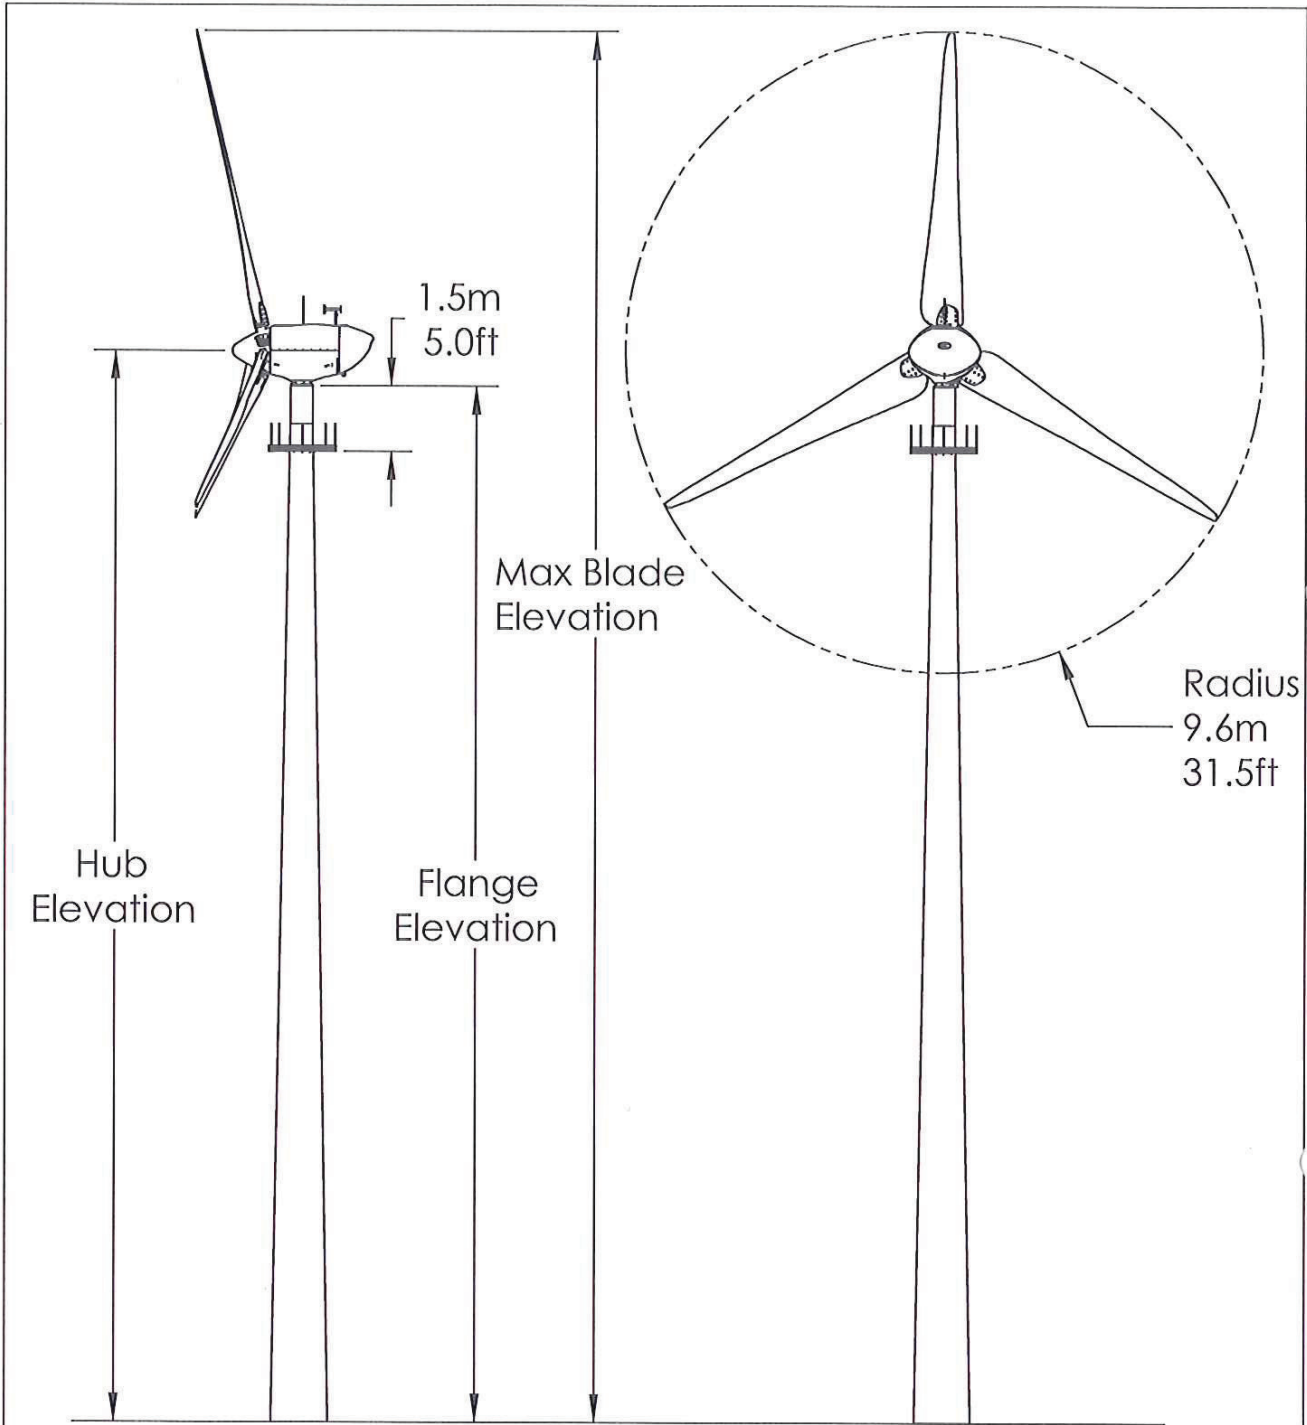

Flange Elevation		Hub Elevation		Max Blade Elevation		Notes
ft	m	ft	m	ft	m	
77.4	23.6	80.7	24.6	112.2	34.2	EU Countries Only
97.1	29.6	100.4	30.6	131.9	40.2	North America Only
116.1	35.4	119.4	36.4	150.9	46.0	North America Only
135.8	41.4	139.1	42.4	170.6	52.0	North America Only



E-3120 Elevation

**Note:** Dimensions approximate and provided for planning purposes only. Final construction elevations are available in a permitting package on a per-tower basis.

SIZE	DWG. NO.	REV.
A	E-3120 - 50 kW Monopole	A

Image 1



Viewpoint Location: SD 8186 2679

Facing: South

Agrilec Energy

# Image 2

Approved turbine

Proposed barely visible from viewpoint

Viewpoint Location: SD 8142 2675  
Facing: South East

Agrilec Energy

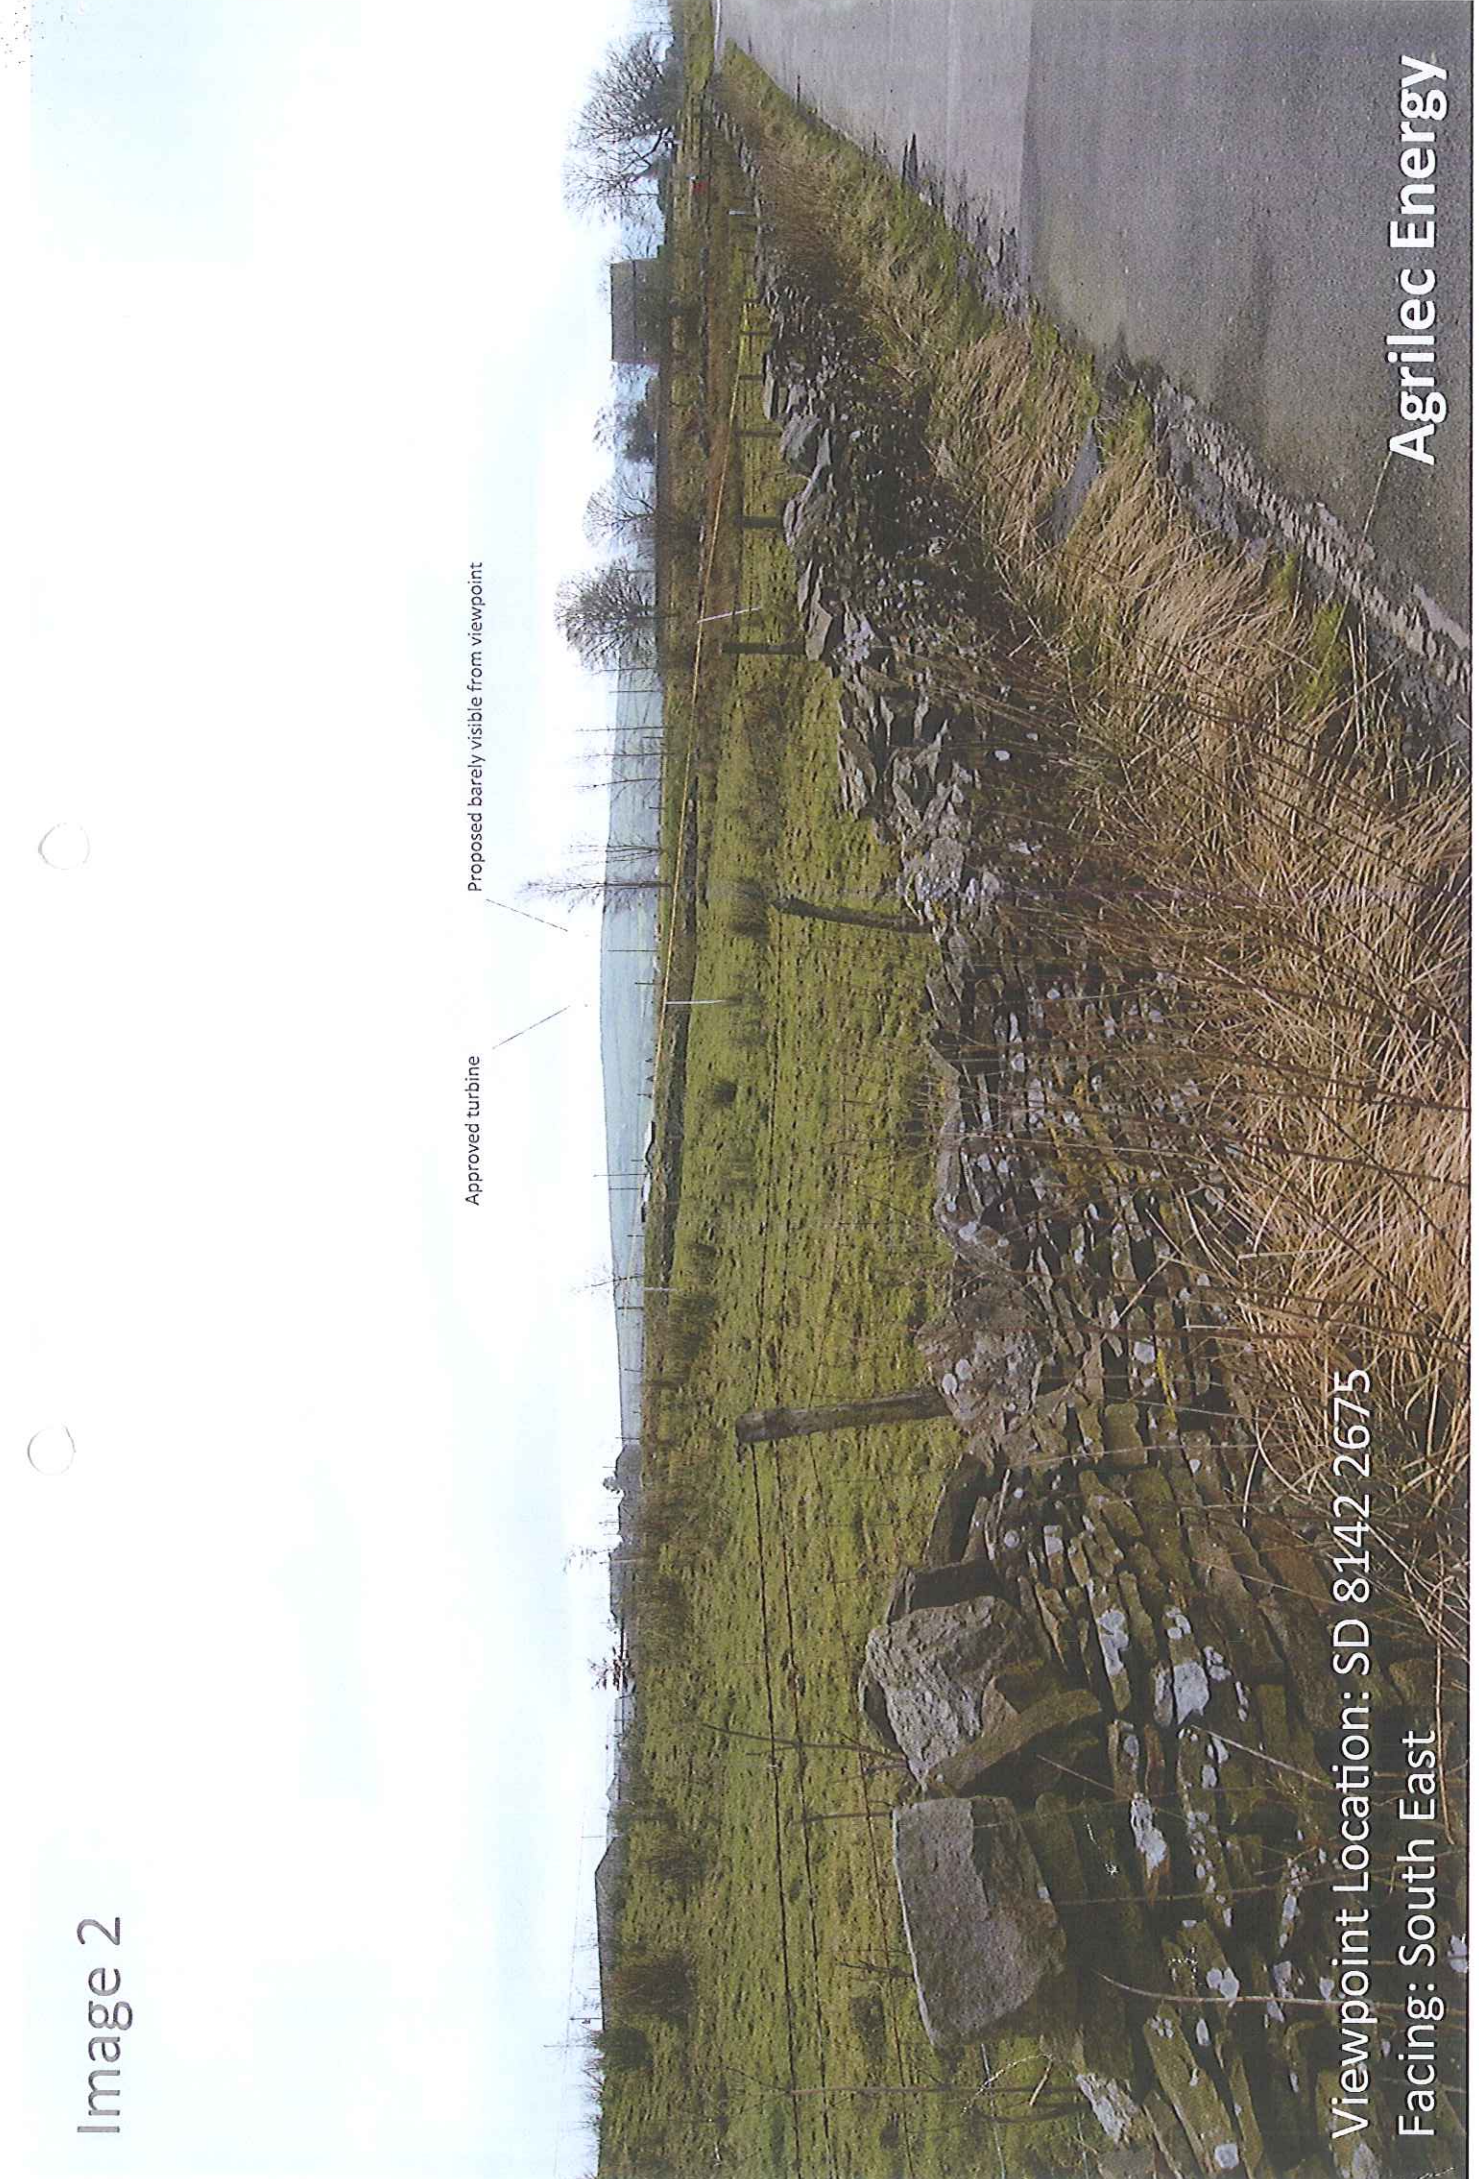



Image 3

LO

2011/583

Approved development

Proposed turbine barely visible against skyline

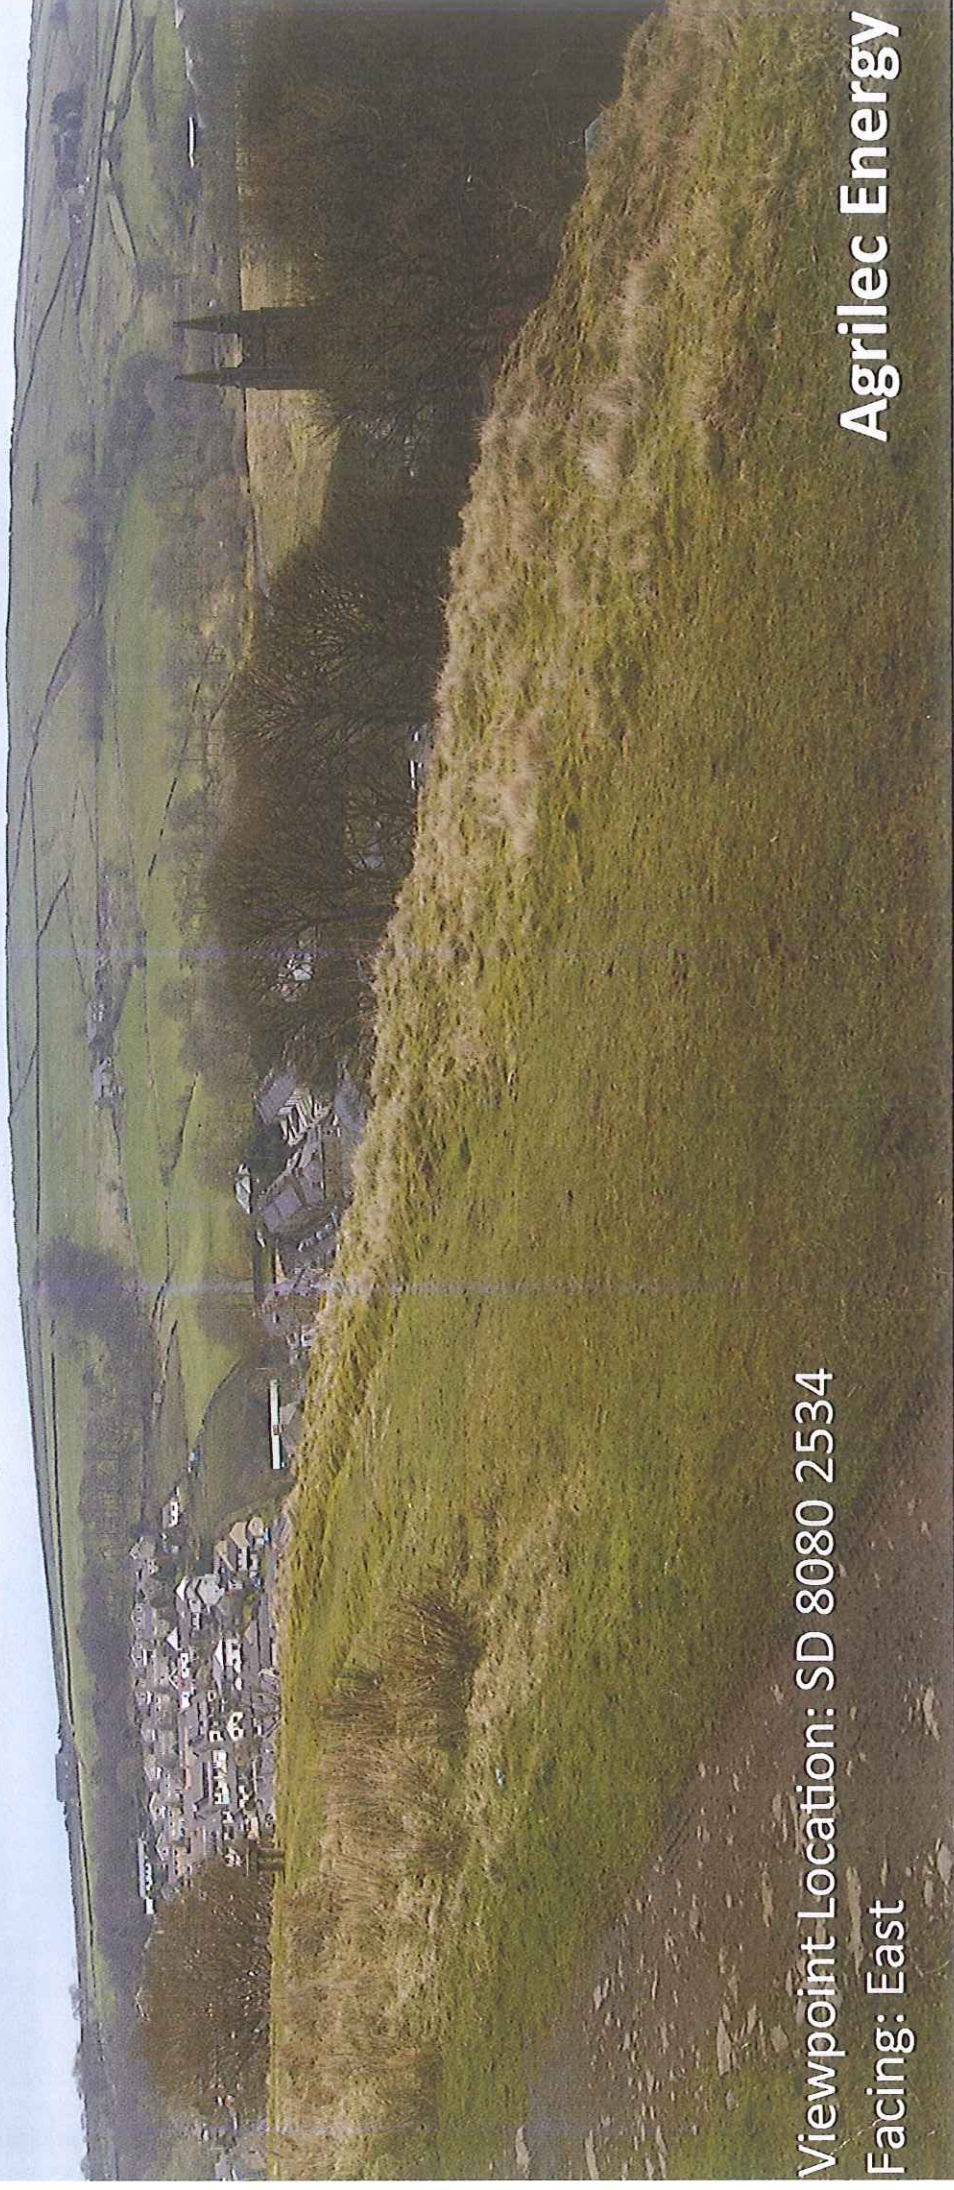

Viewpoint Location: SD 8080 2534

Facing: East

Agrilec Energy

Image 4

2011/583

Telecomms mast on skyline

Approved turbines

Viewpoint location: SD 8235 2460

Facing: North West

Agrilec Energy

