

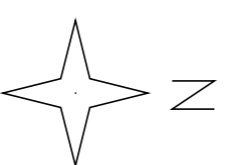


Location Plan @ 1:1250

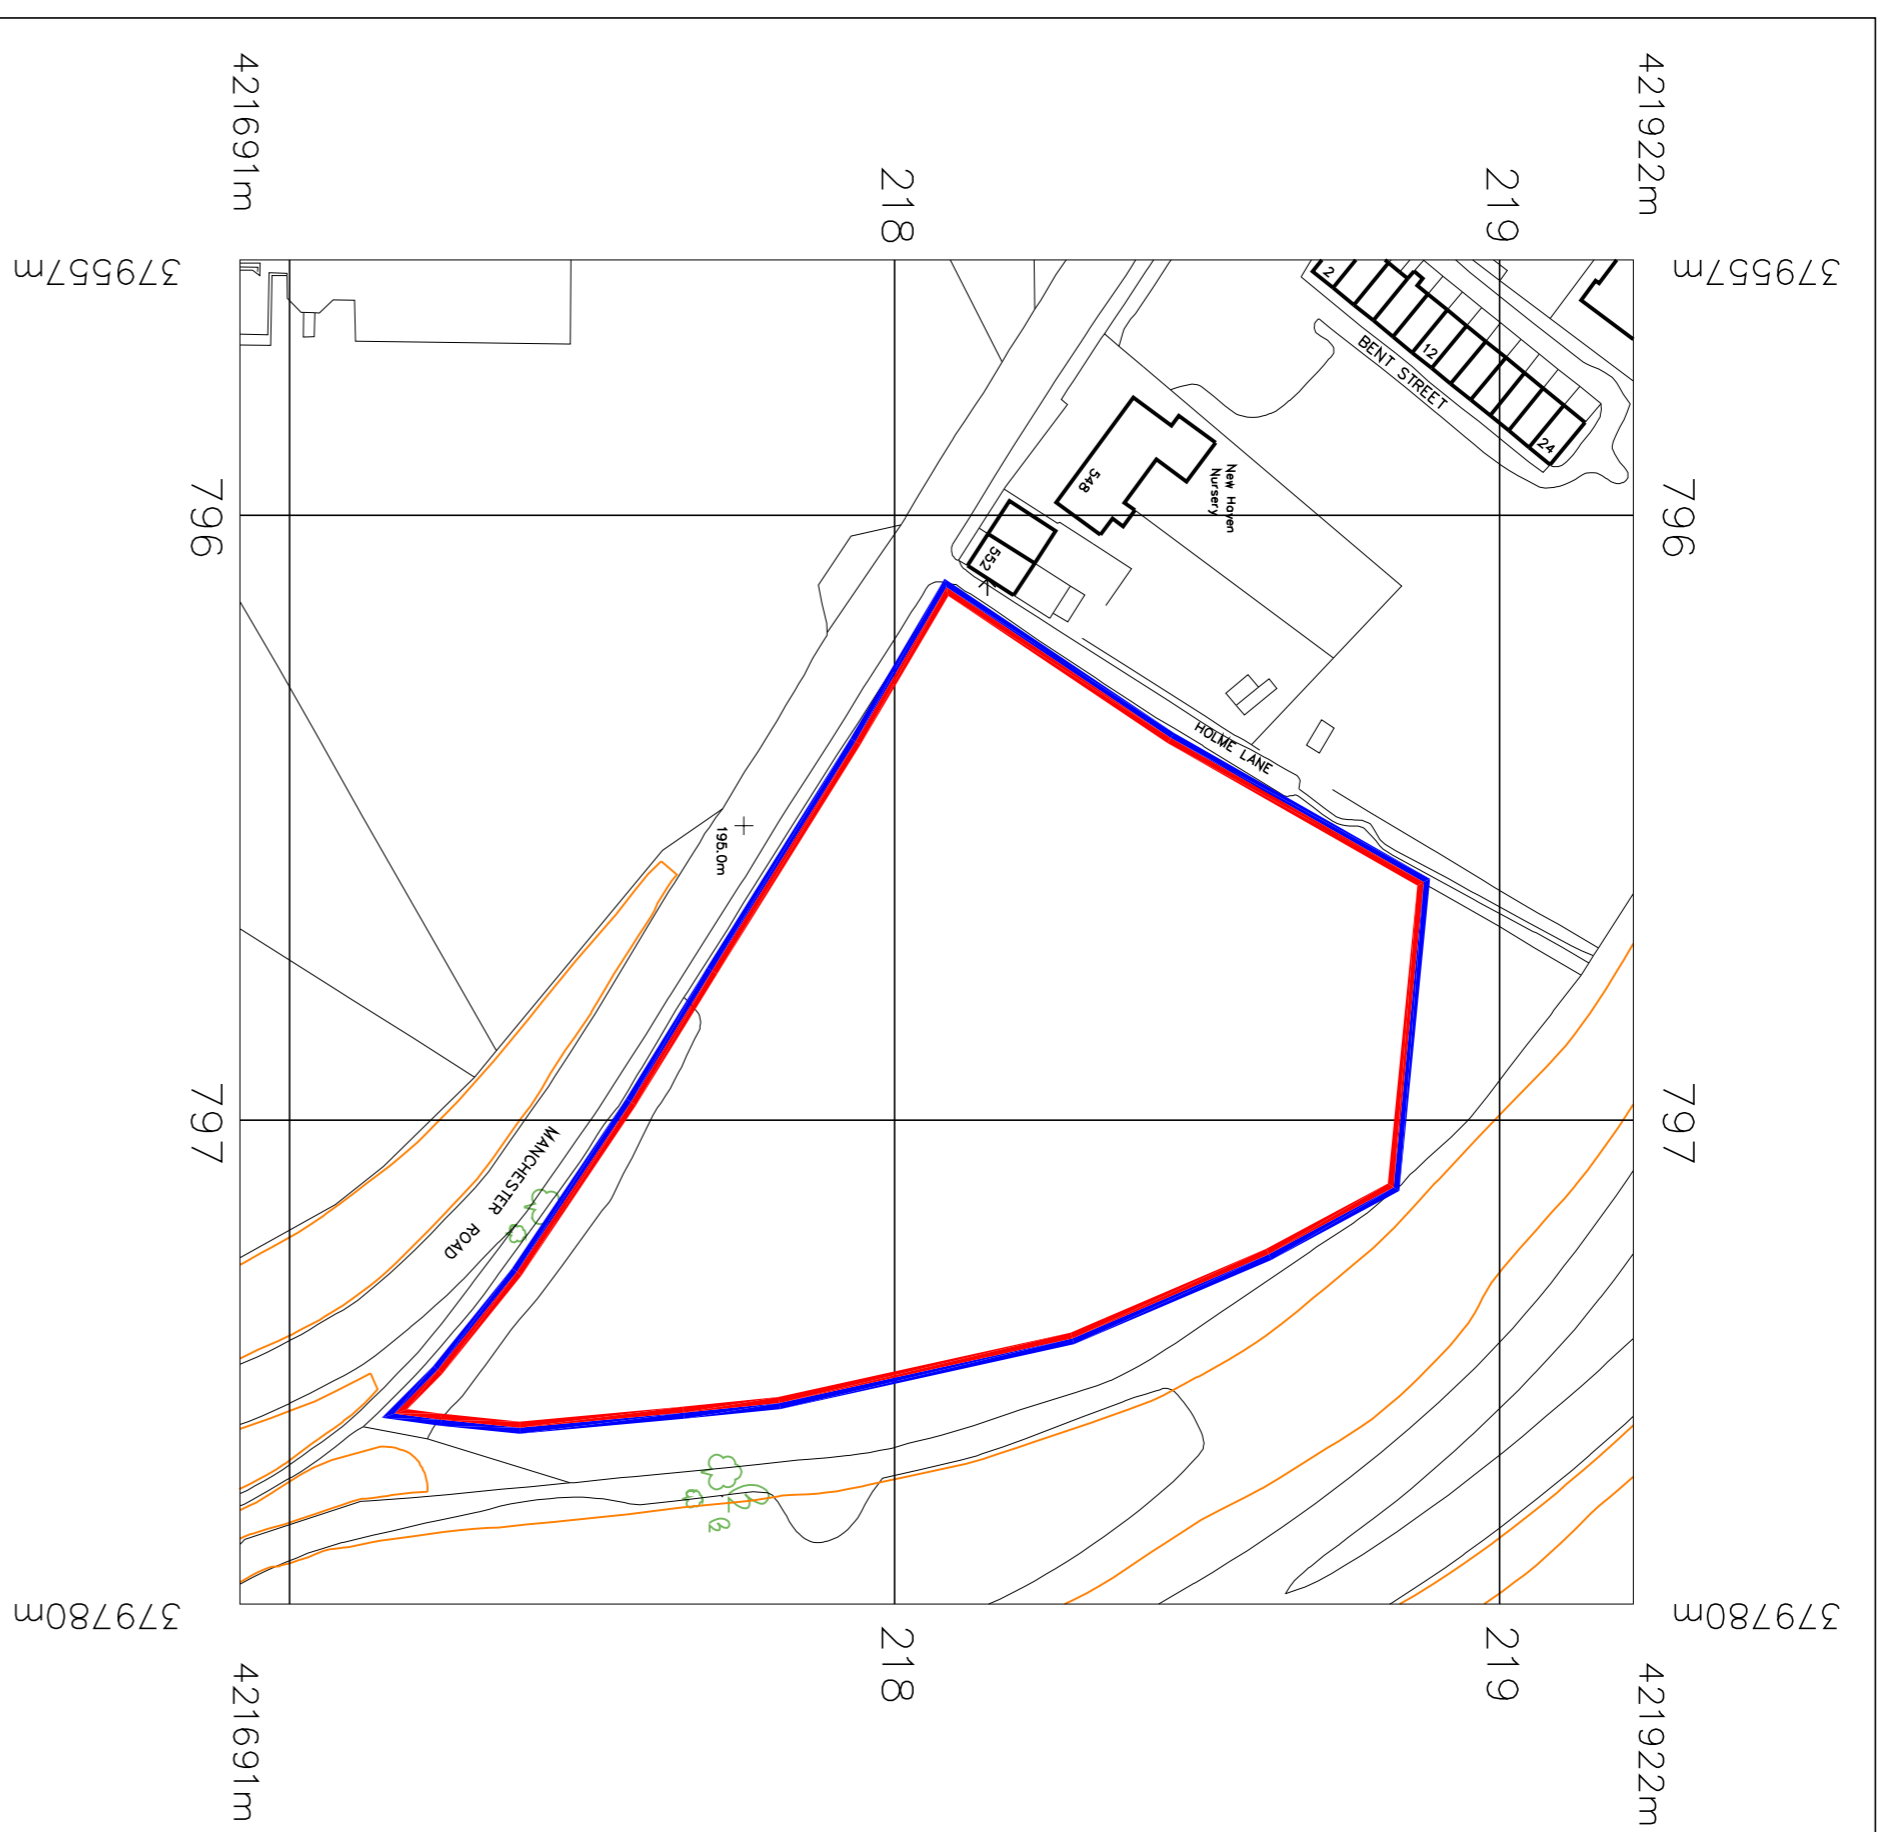

Existing Siteplan @ 1:500

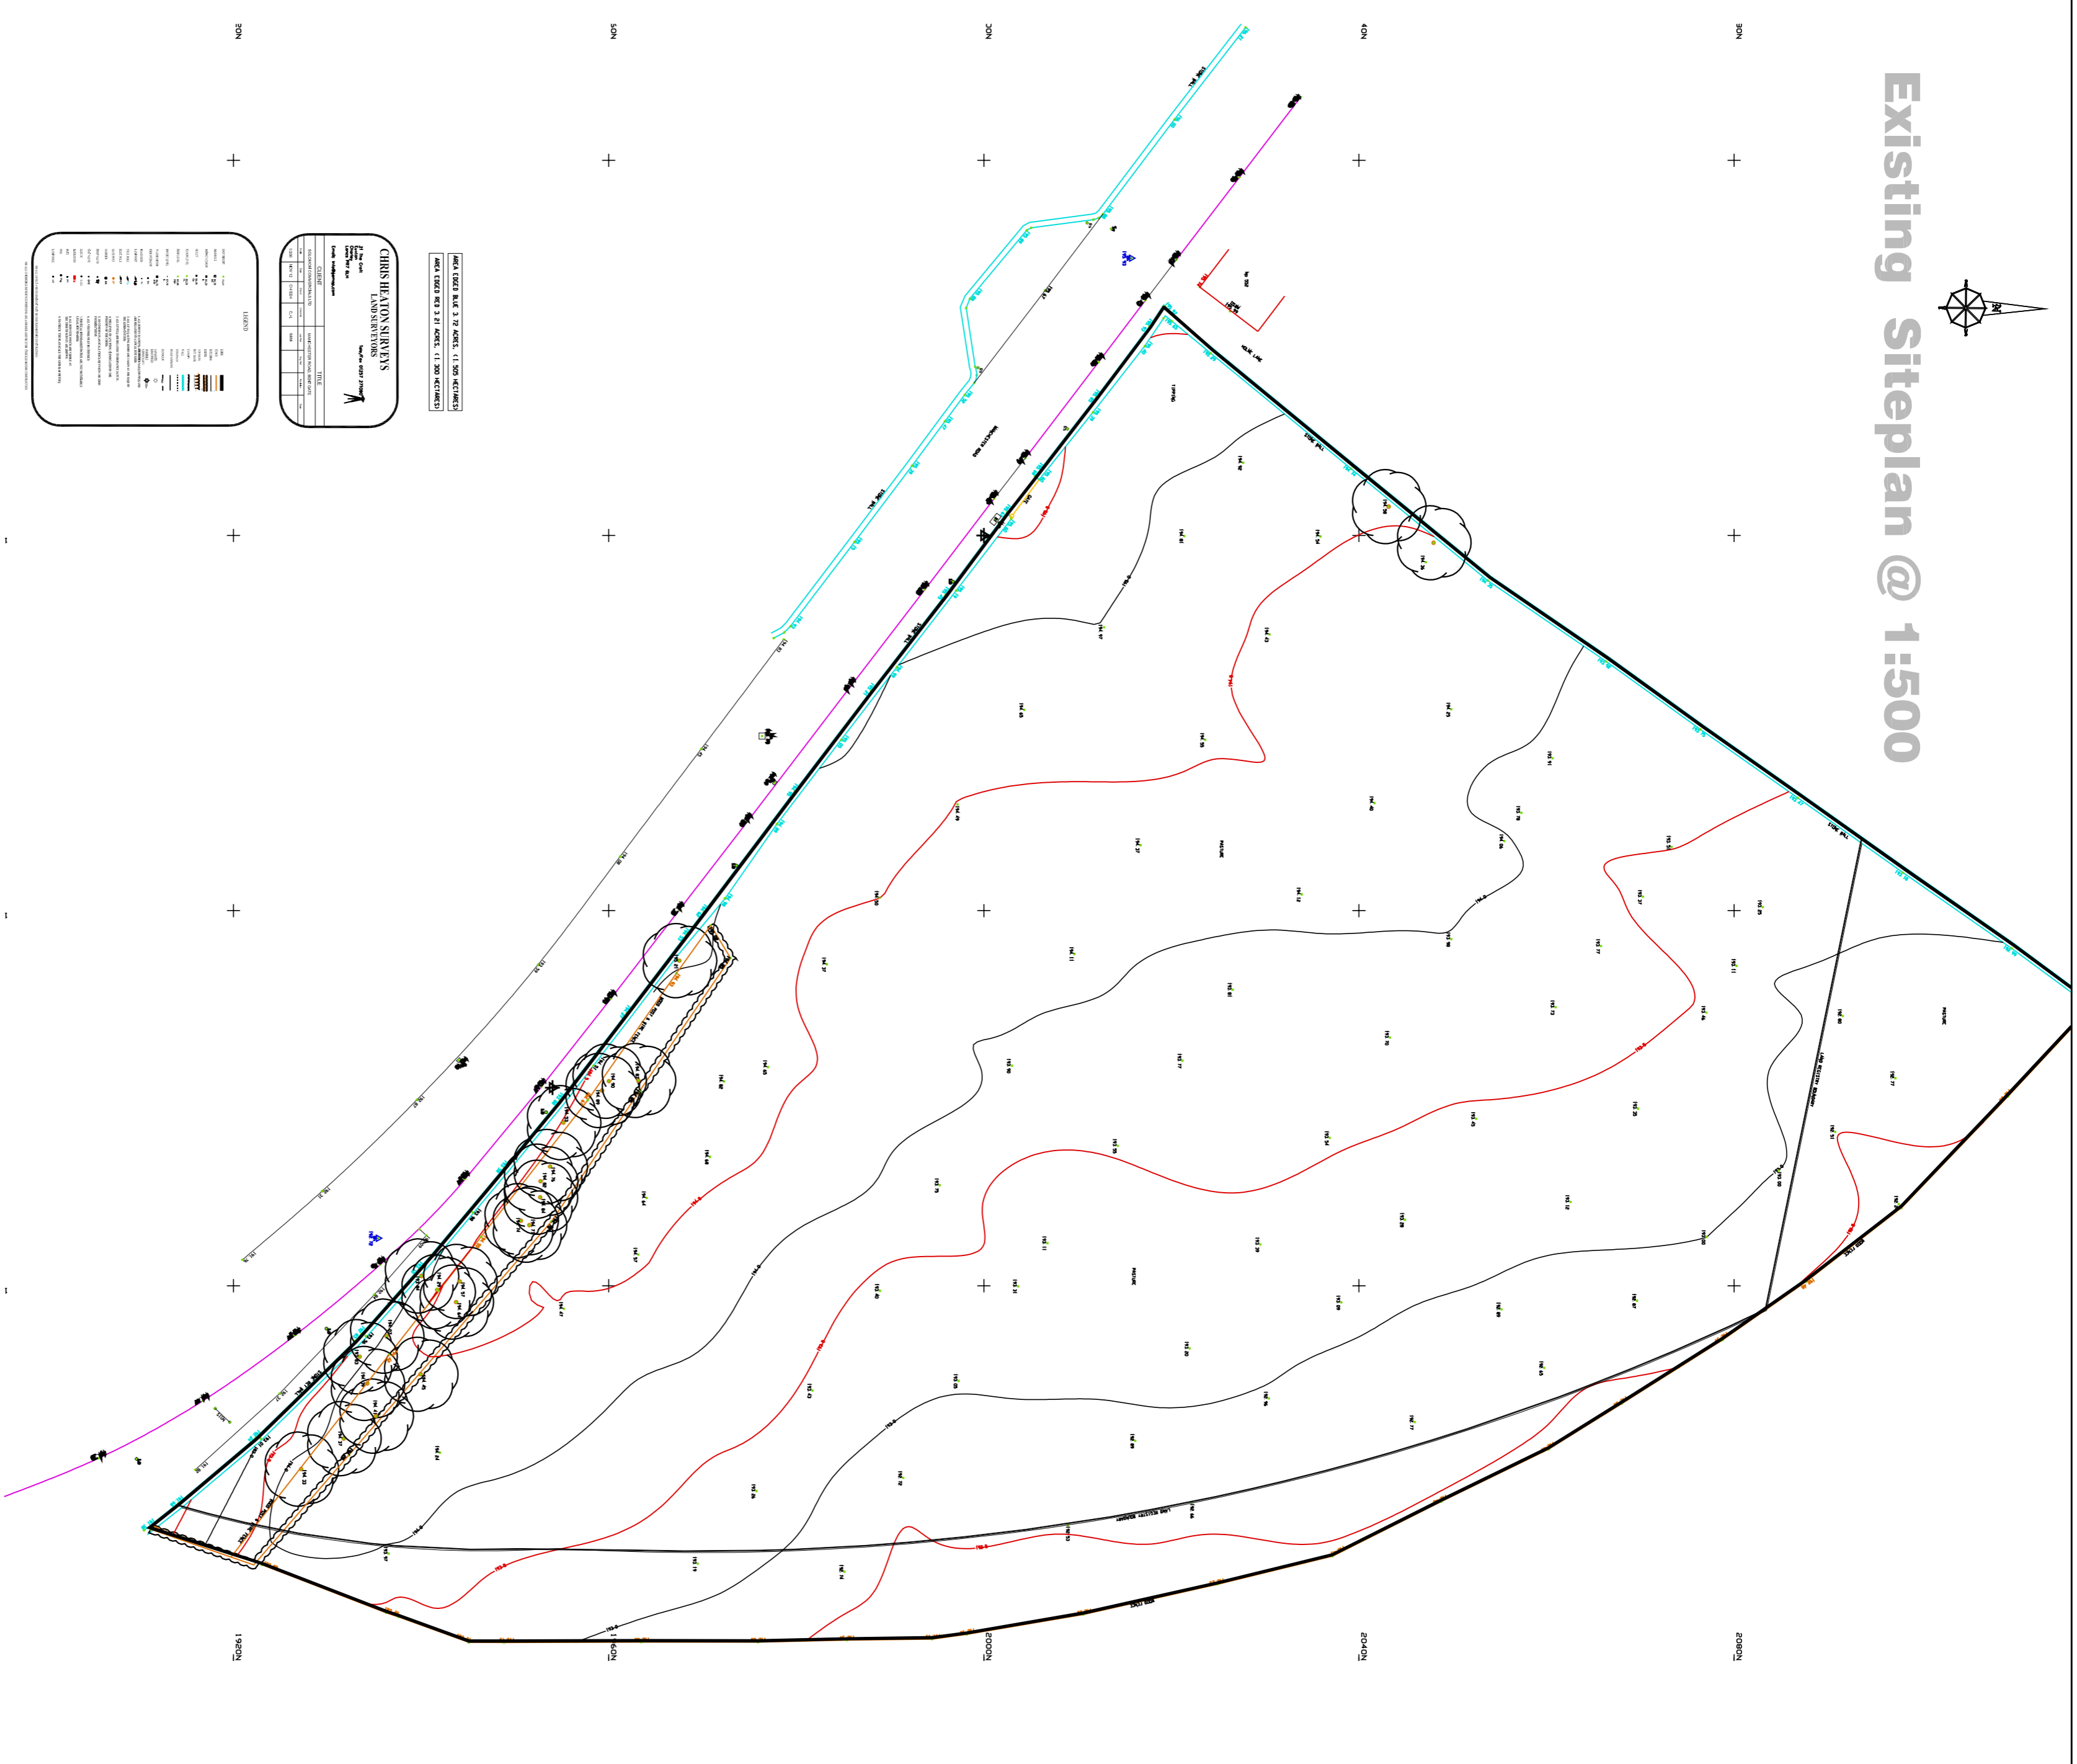


ALL DIMENSIONS ARE TO BE CHECKED ON SITE
 ANY DISCREPANCIES ARE TO BE REPORTED TO THE ARCHITECT BEFORE ANY WORK COMMENCES
 THIS DRAWING SHALL NOT BE SCALED TO ASCERTAIN ANY DIMENSIONS WORK TO FIGURED DIMS ONLY
 THIS DRAWING HAS BEEN PRODUCED FOR THE PURPOSES OF ONLY. NO OTHER LICENSES ARE IMPLIED OR GRANTED. THIS IS NOT A FULL WORKING DRAWING.
 THIS DRAWING MUST NOT BE REPRODUCED WITHOUT EXPRESS WRITTEN PERMISSION FROM THE AUTHOR
 THE CLIENT IS REQUIRED TO NOTIFY ALL NEIGHBORS 21 DAYS BEFORE COMMENCEMENT OF WORKS IN ACCORDANCE WITH THE PARTY WALL ACT 1996.
 THE CLIENT IS REMINDED APPOINTMENT OF A PLANNING SUPERVISOR MAY BE NECESSARY UNDER THE CD.M. RESOLUTIONS.

rev.	date	status


purpose	planning only
client	Mark/Michael Solomon
123 title:	New Chassis Parking/Store Area, Land of Manchester Road, Haslingden

drawing title
 Existing location/Blockplan
 drawing no. **12.04.01** date Nov 12
 scale(s) 1:500@A1


Concept/Precedent Images

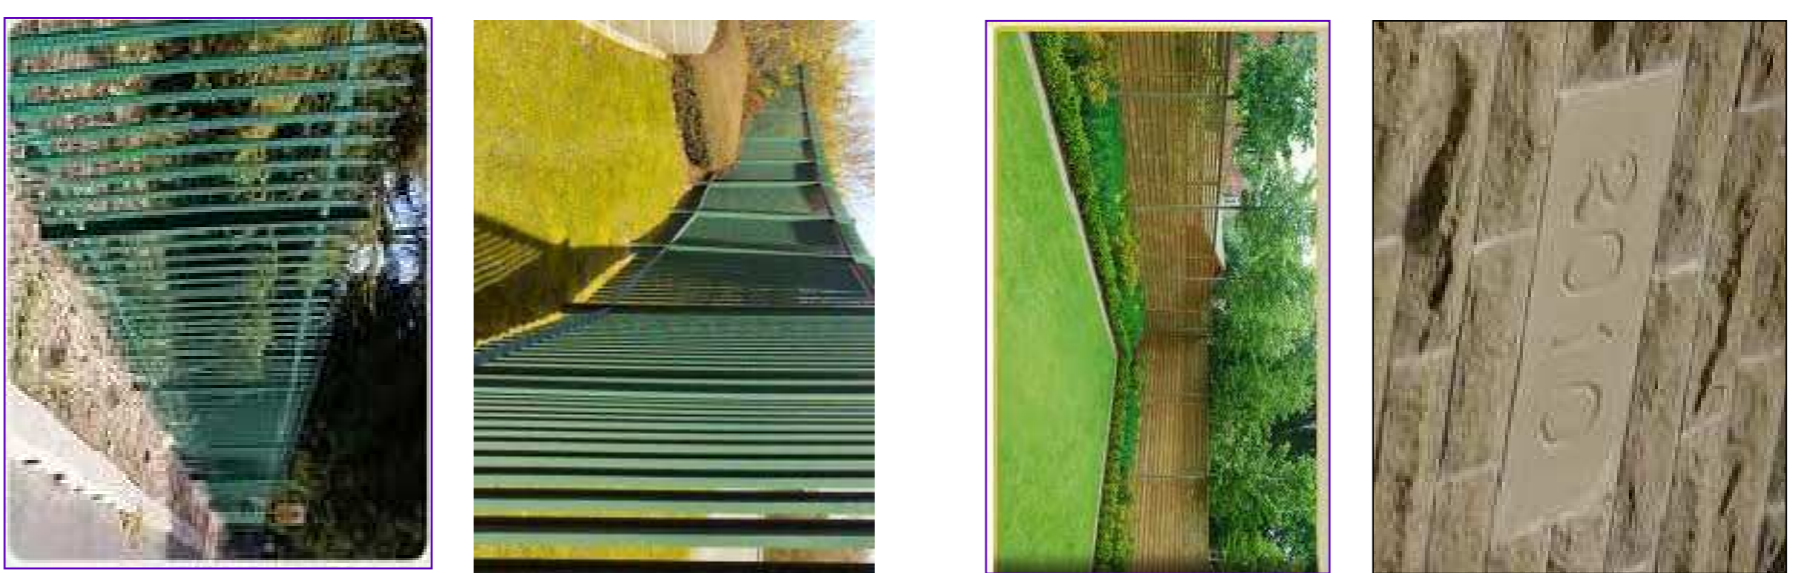


Planting Reference:

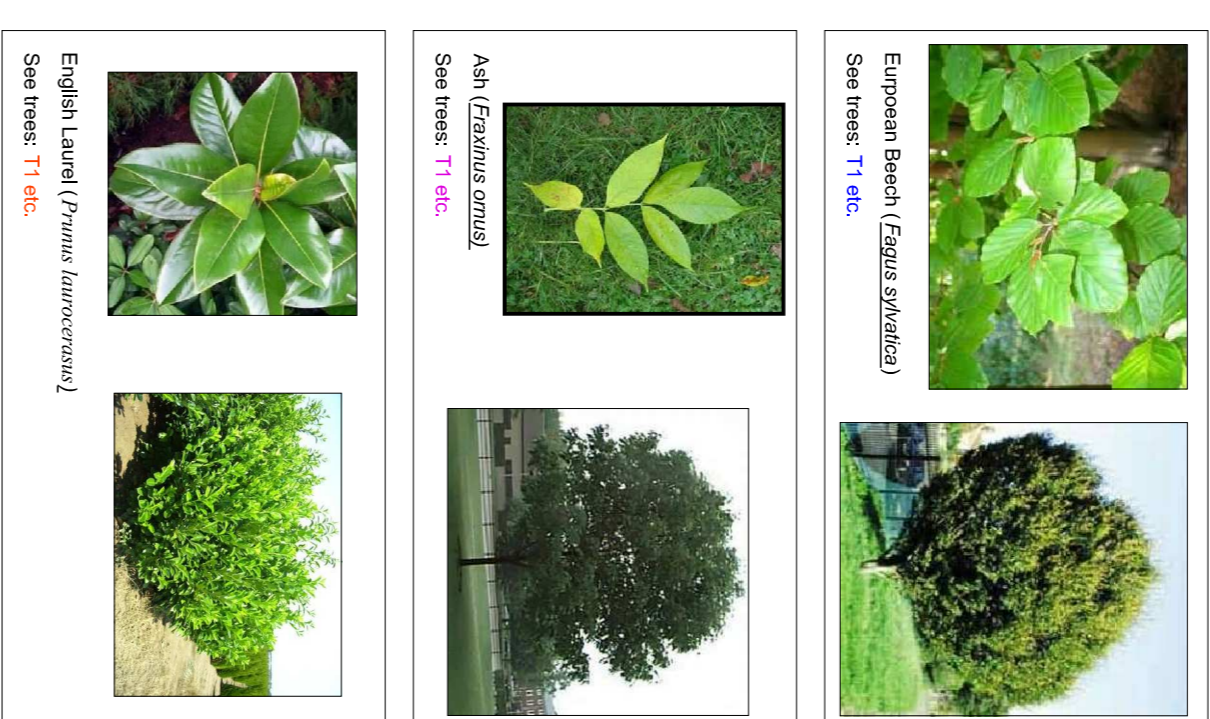


Timber Meter Hut Plan/Elevations @ 1:100

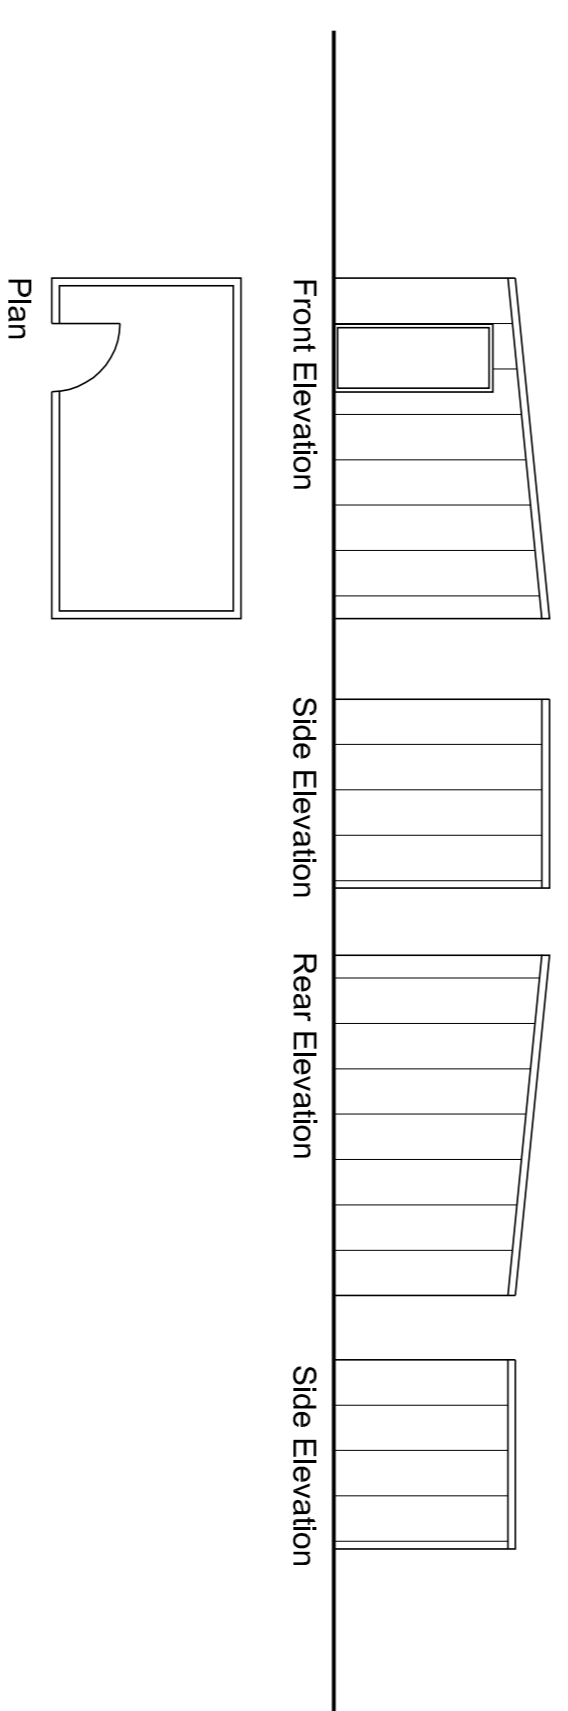

Section A - A @ 1:200

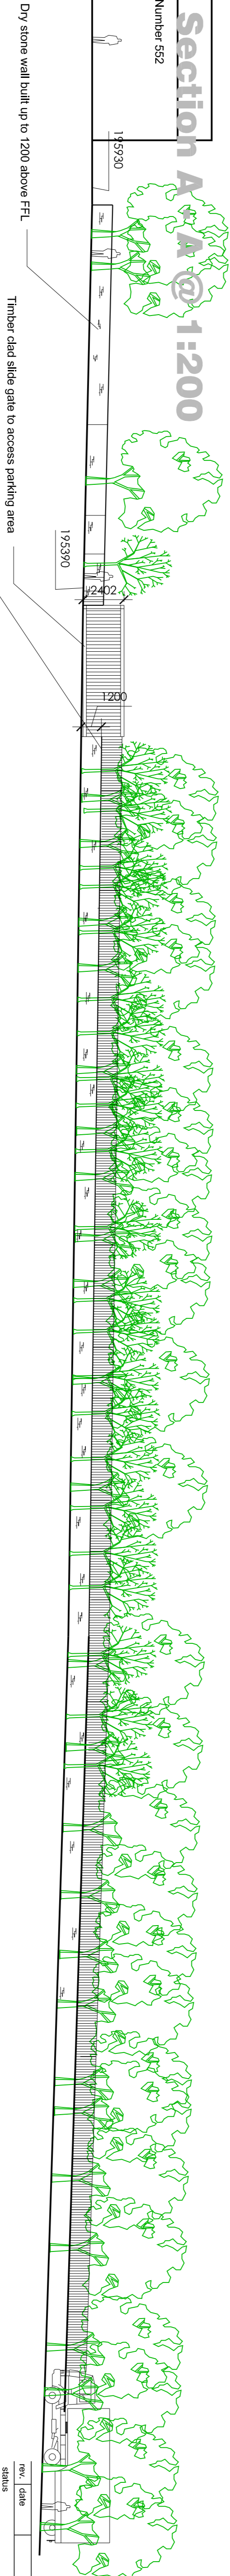

Section A - A @ 1:200

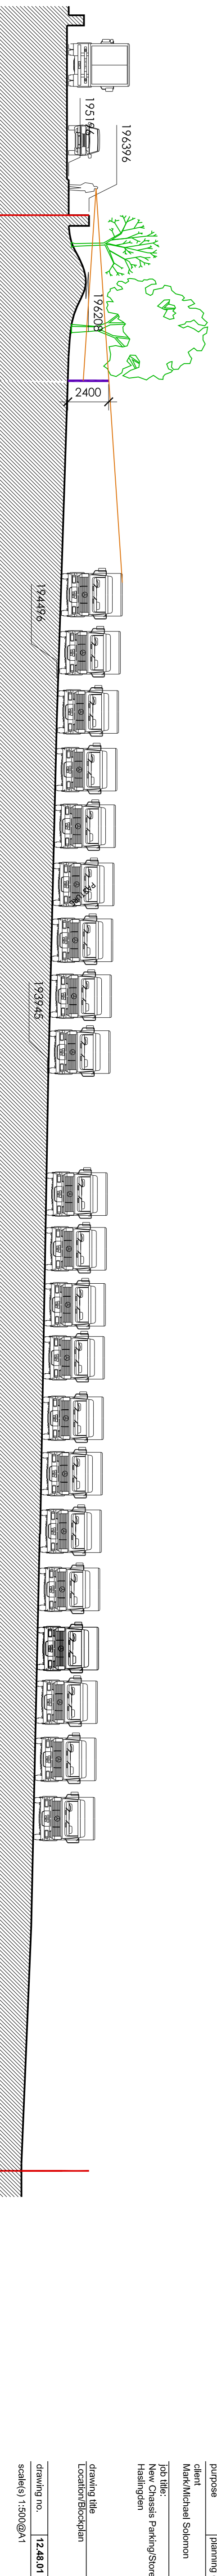

Proposed Siteplan @ 1:500



ALL DIMENSIONS ARE TO BE CHECKED ON SITE
 ANY DISCREPANCIES ARE TO BE REPORTED TO THE ARCHITECT BEFORE ANY WORK COMMENCES
 THIS DRAWING SHALL NOT BE SCALED TO ASCERTAIN ANY DIMENSIONS WORK TO FIGURED DIMS ONLY
 THIS DRAWING HAS BEEN PRODUCED FOR THE PURPOSES OF ONLY. NO OTHER LICENSES ARE IMPLIED OR GRANTED. THIS IS NOT A FULL WORKING DRAWING.
 THIS DRAWING MUST NOT BE REPRODUCED WITHOUT EXPRESS WRITTEN PERMISSION FROM THE AUTHOR
 BEFORE COMMENCEMENT OF WORKS IN ACCORDANCE WITH THE PARTY WALL ACT 1996.
 THE CLIENT IS REINFORMED APPOINTMENT OF A PLANNING SUPERVISOR MAY BE NECESSARY UNDER THE CD.M.
 RESOLUTIONS.

rev.	date	status

purpose	planting only
client	Mark/Michael Solomon
103 title:	New Chassis Parking/Store Area, Land of Manchester Road, Haslingden

drawing title	Location/Description
drawing no.	12.44.01
scale(s)	1:500@A1
date	Nov 12