

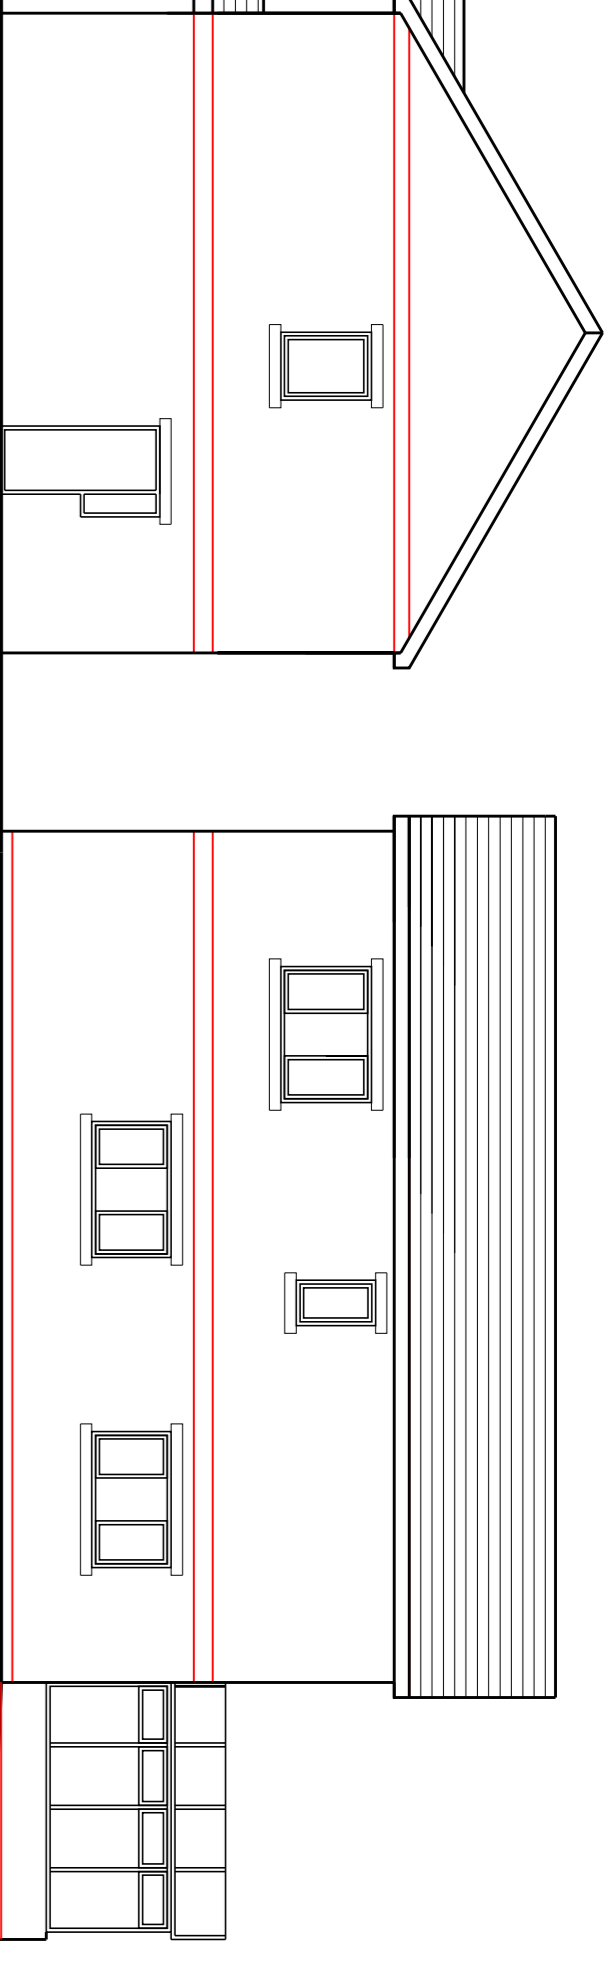


PROPOSED PLANS AND ELEVATIONS @ 1:100


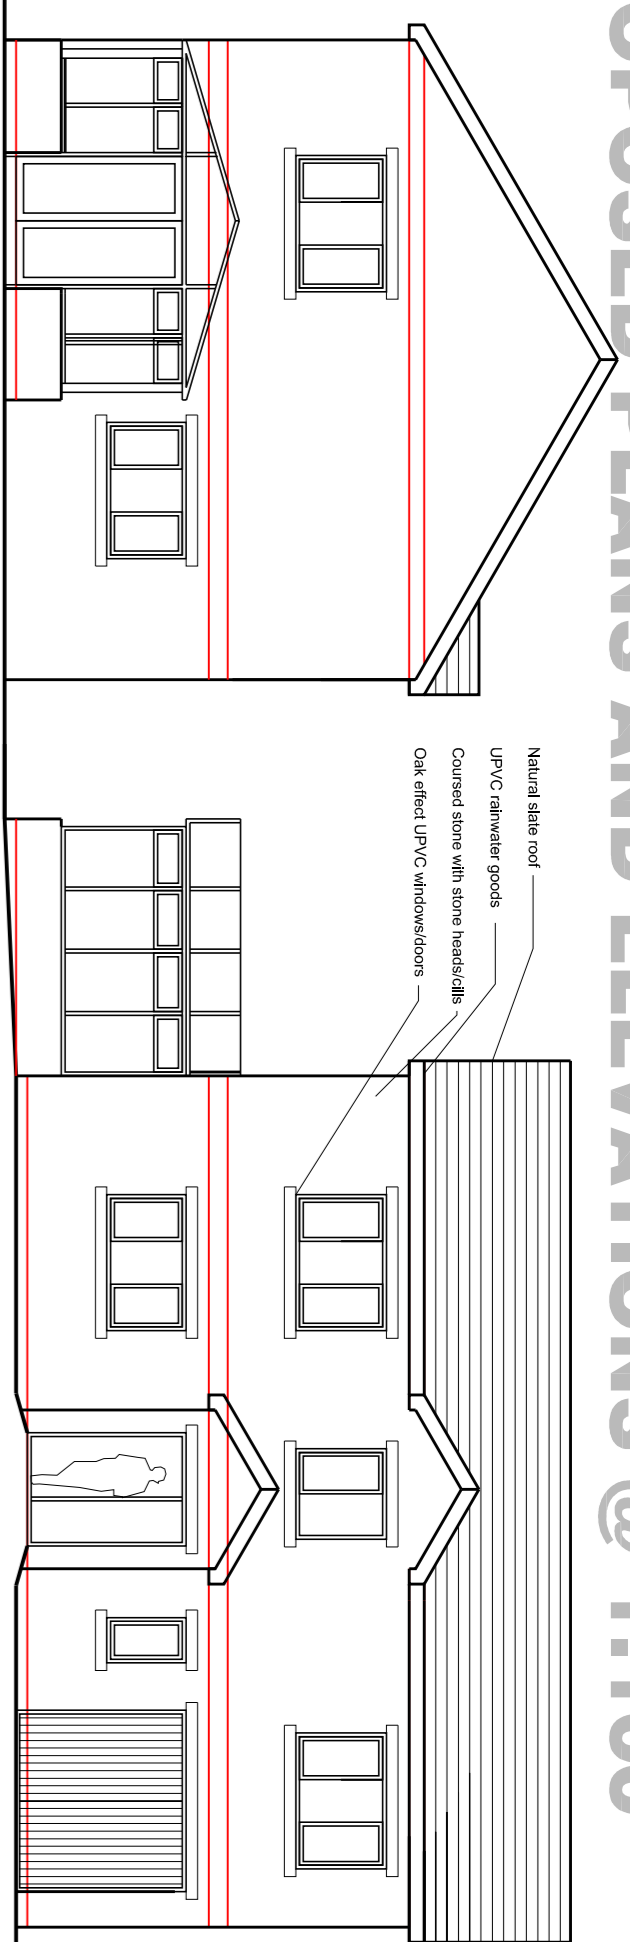


ALL DIMENSIONS ARE TO BE CHECKED ON SITE
ANY DISCREPANCIES ARE TO BE REPORTED TO THE ARCHITECT
BEFORE ANY WORK COMMENCES
THIS DRAWING SHALL NOT BE SCALED TO ASCERTAIN ANY
DIMENSIONS WORK TO FIGURED DIMS ONLY
THIS DRAWING HAS BEEN PRODUCED FOR THE PURPOSES OF
ONLY. NO OTHER LICENSES ARE IMPLIED OR GRANTED. THIS IS
NOT A FULL WORKING DRAWING.
THIS DRAWING MUST NOT BE REPRODUCED WITHOUT EXPRESS
WRITTEN PERMISSION FROM WALSH ARCHITECTS LTD.
THE CLIENT IS REQUIRED TO NOTIFY ALL NEIGHBORS 21 DAYS
BEFORE COMMENCEMENT OF WORKS IN ACCORDANCE WITH
THE PARTY WALL ACT 1996.
THE CLIENT IS REMOVED APPOINTMENT OF A PLANNING
SUPERVISOR MAY BE NECESSARY UNDER THE CAAN.
REGULATIONS.



Section A - A @ 1:200

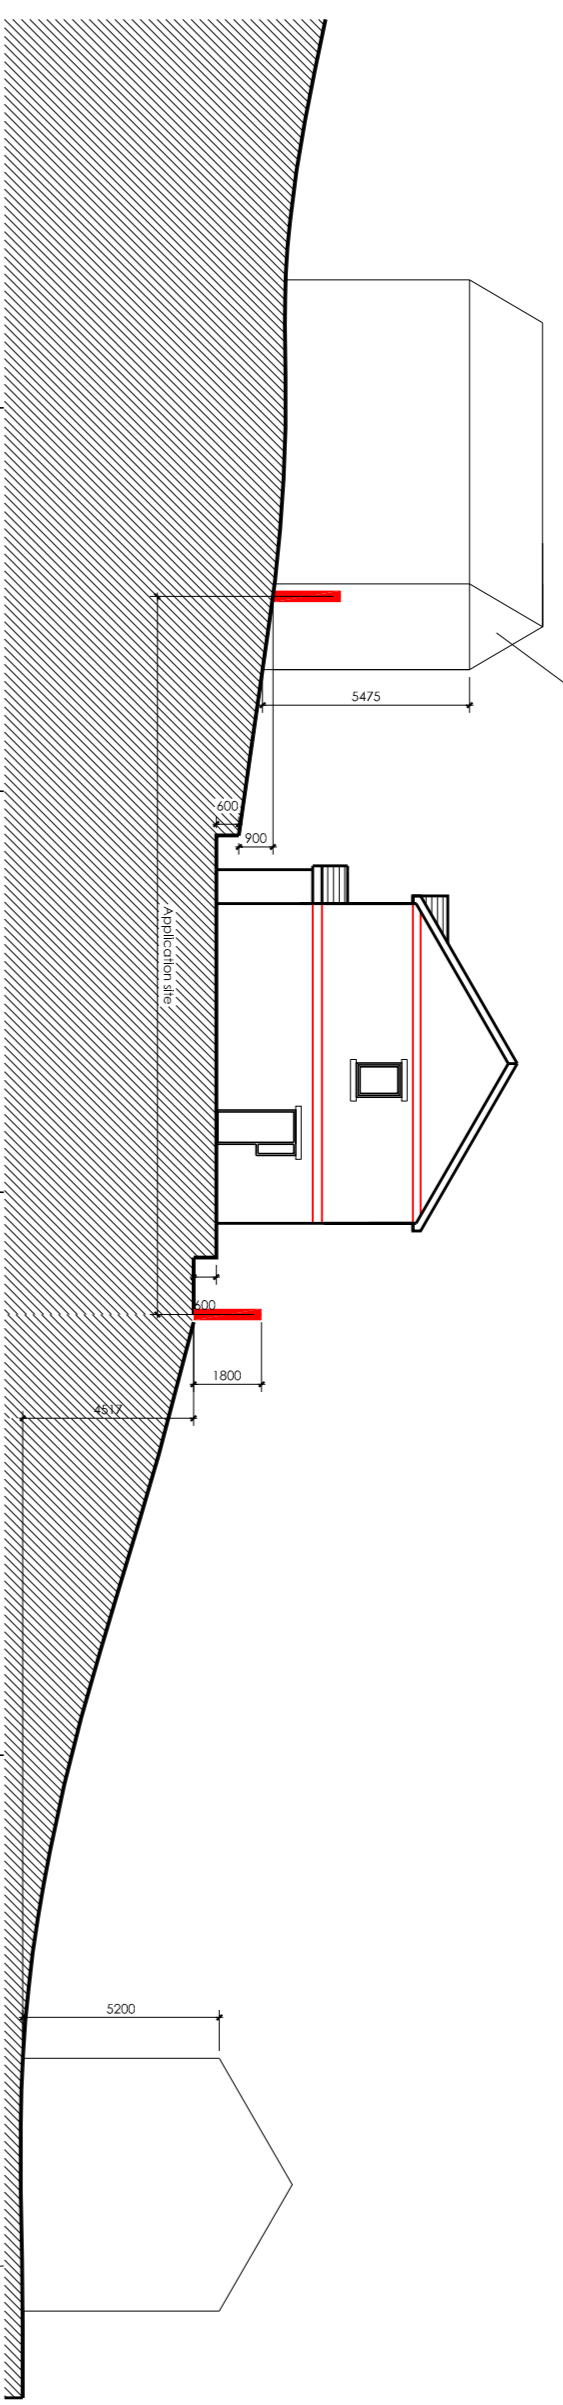

SITEPLAN @ 1:100

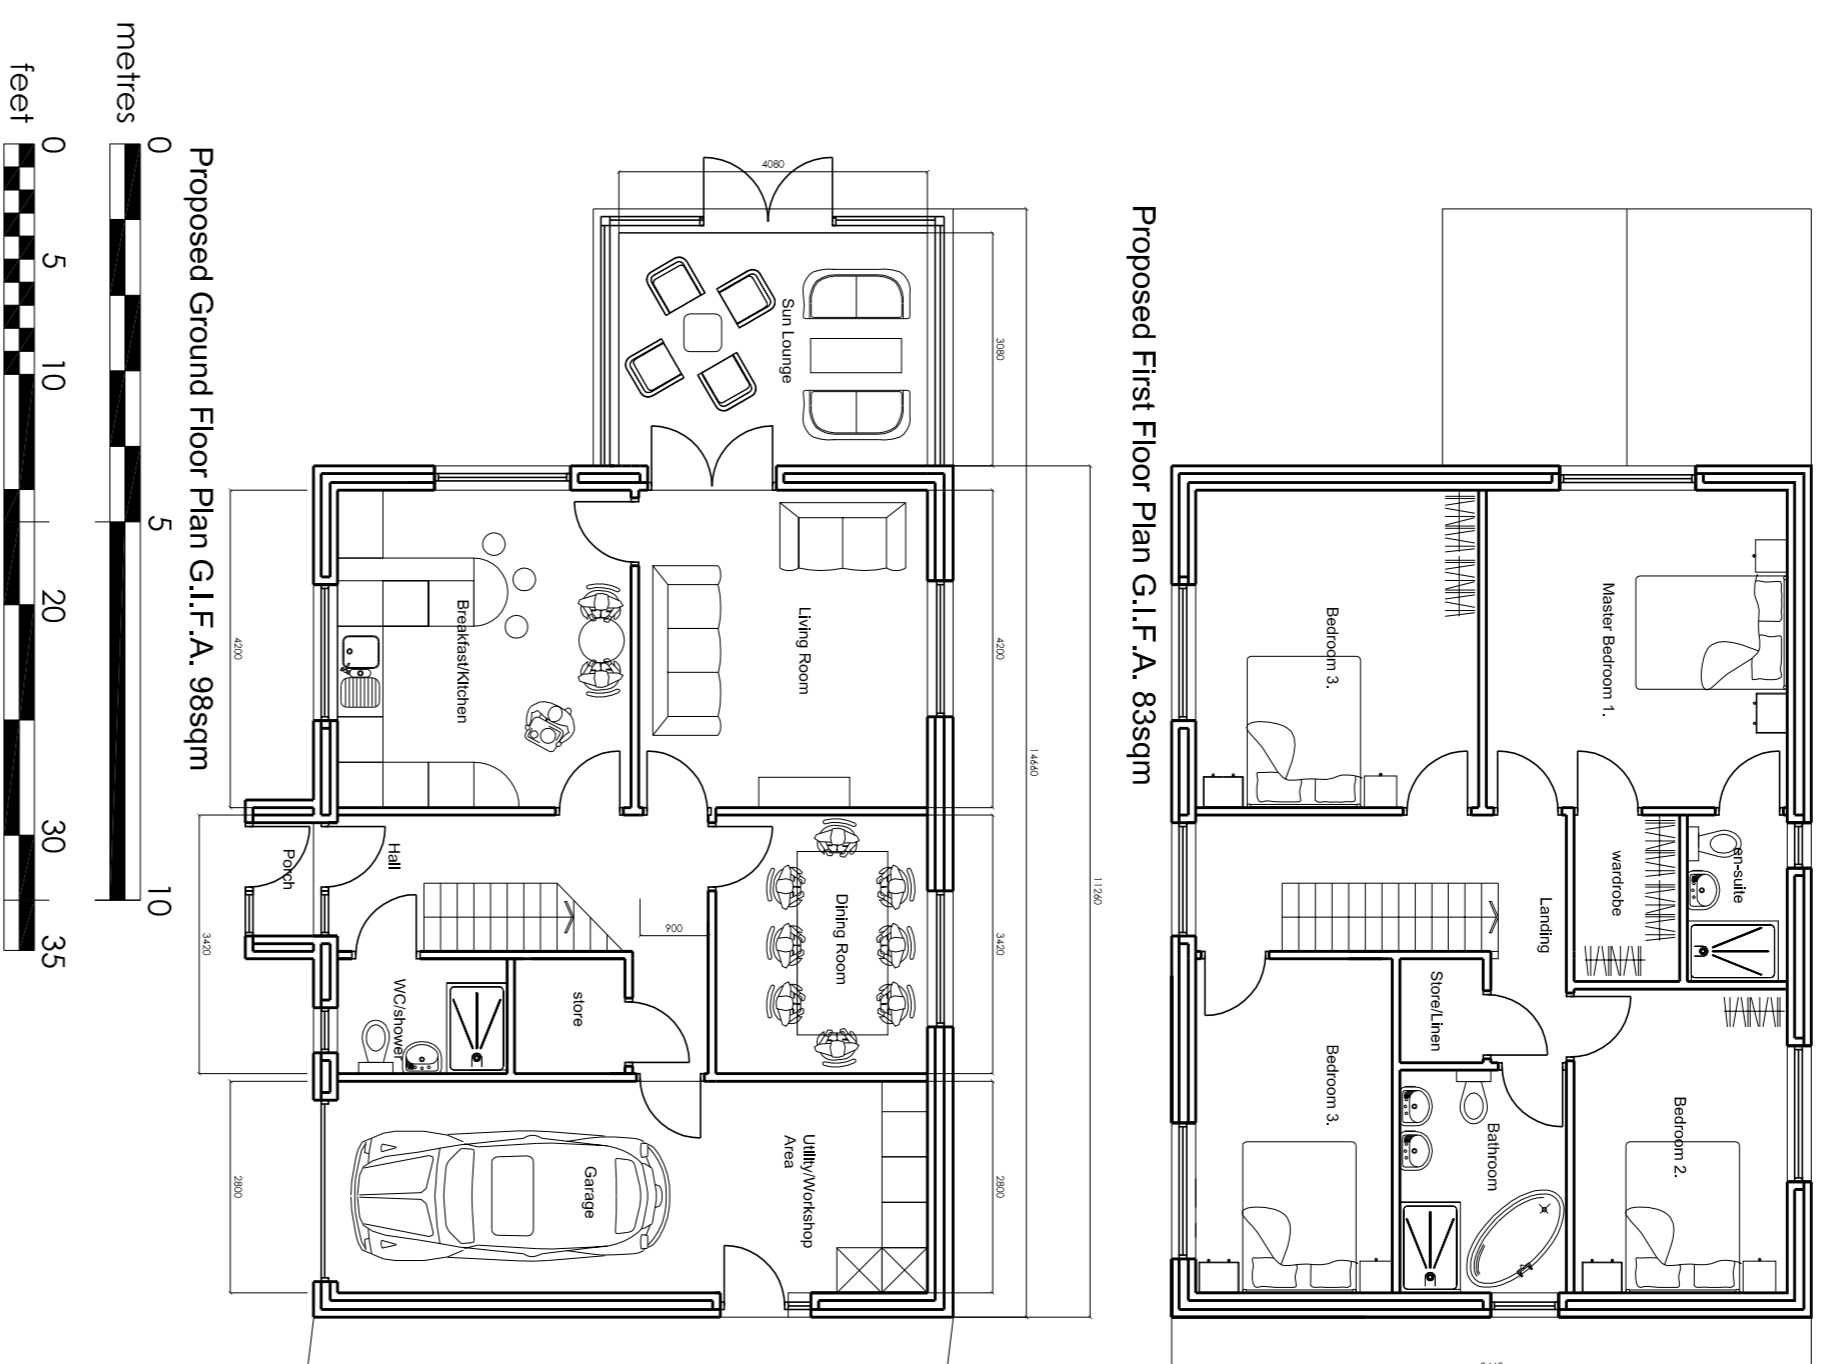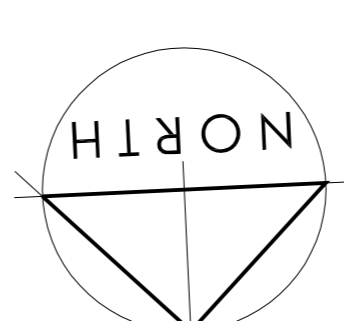

LOCATION PLAN @ 1:1250

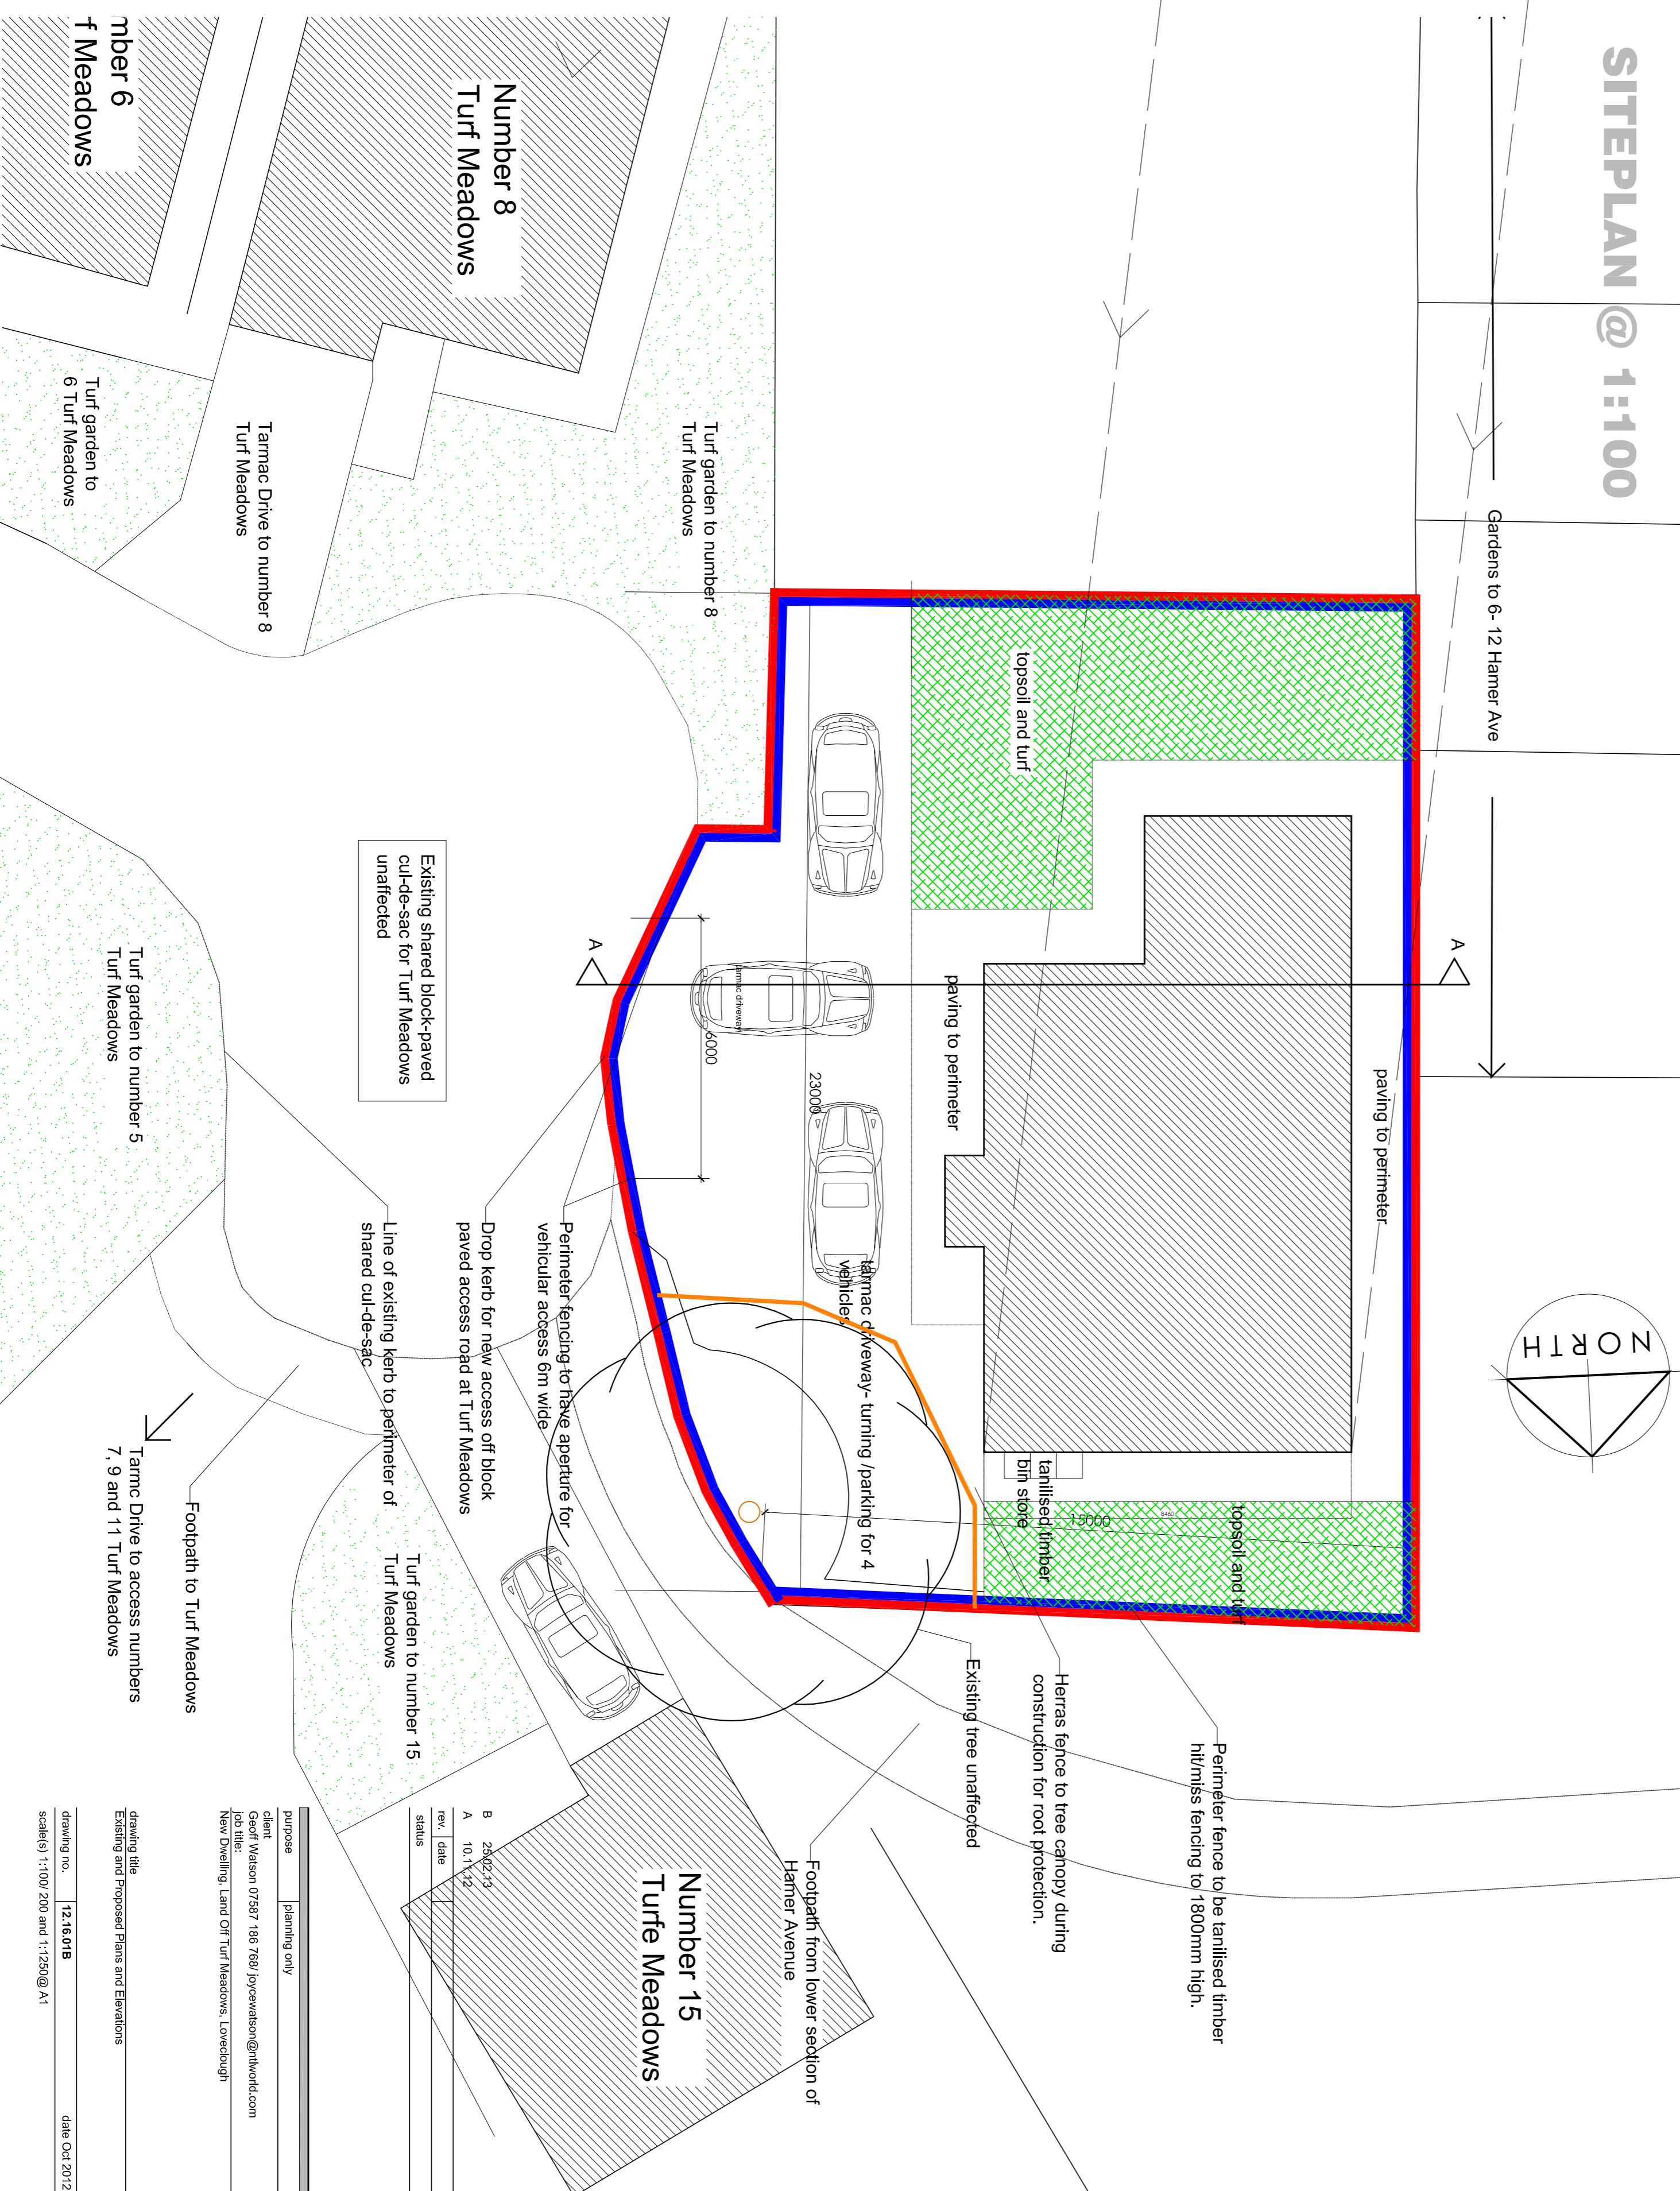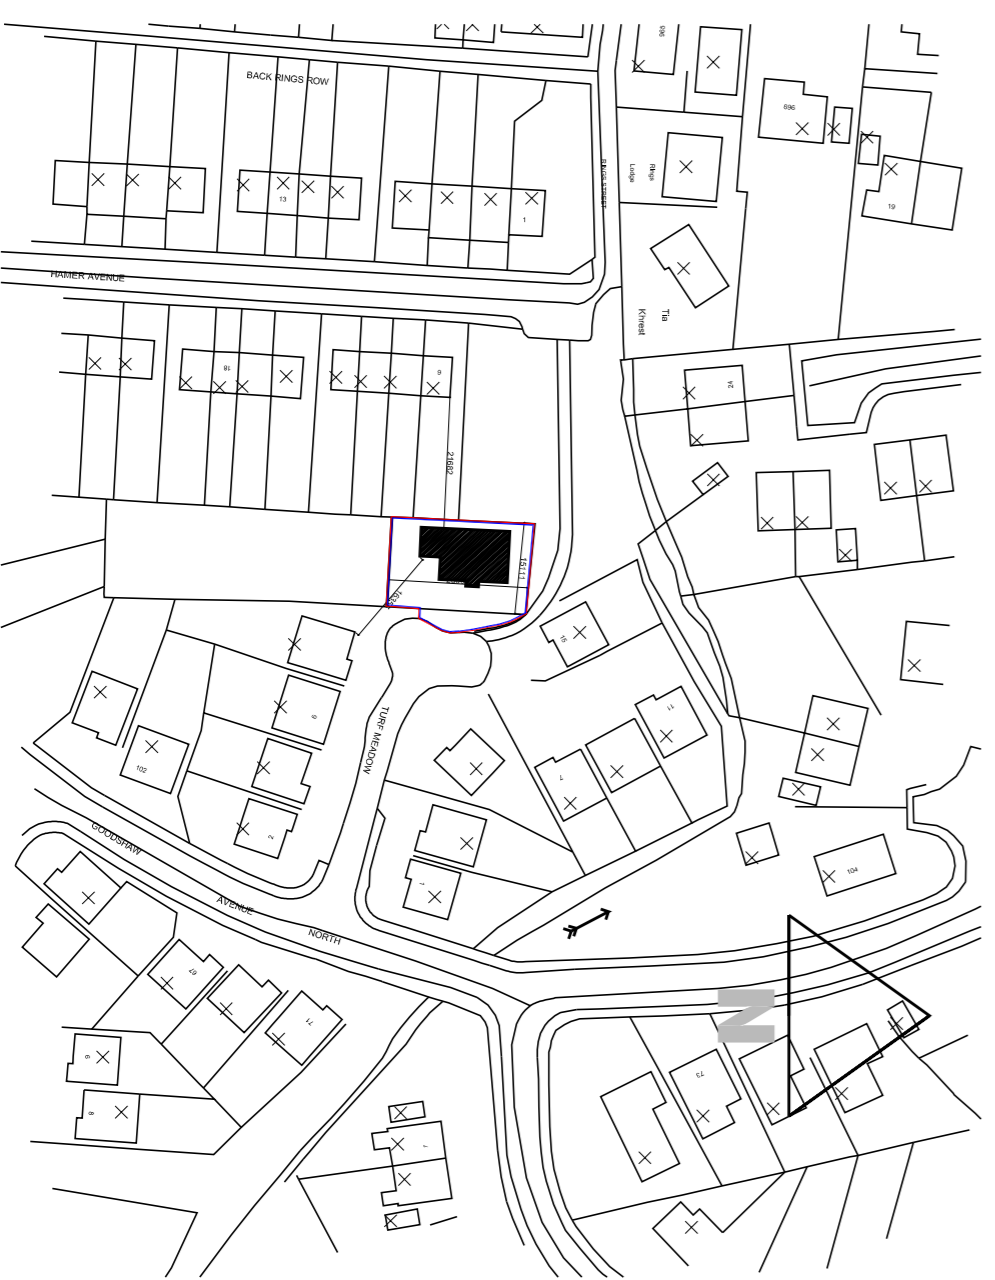

rev.	date	status
B	24.02.13	
A	10.11.12	

purpose planning only
client Wilson 07937 188 768 jpw@wilson@nwdki.com
job title:
New Dwelling, Land Off Turf Meadows, Loughborough

drawing no. 12.16.018
date Oct 2012

scales: 1:100, 200 and 1:250 @ A1