




REPRODUCED BY PERMISSION OF ORDNANCE SURVEY ON BEHALF OF HIS/HER MAJESTY'S GOVERNMENT. DATA LICENSE EXPIRES 08/12/13. ALL RIGHTS RESERVED. LICENSE NUMBER AL10012293


LEGEND

-  APPLICATION SITE BOUNDARY
-  LAND IN CONTROL OF APPLICANTS

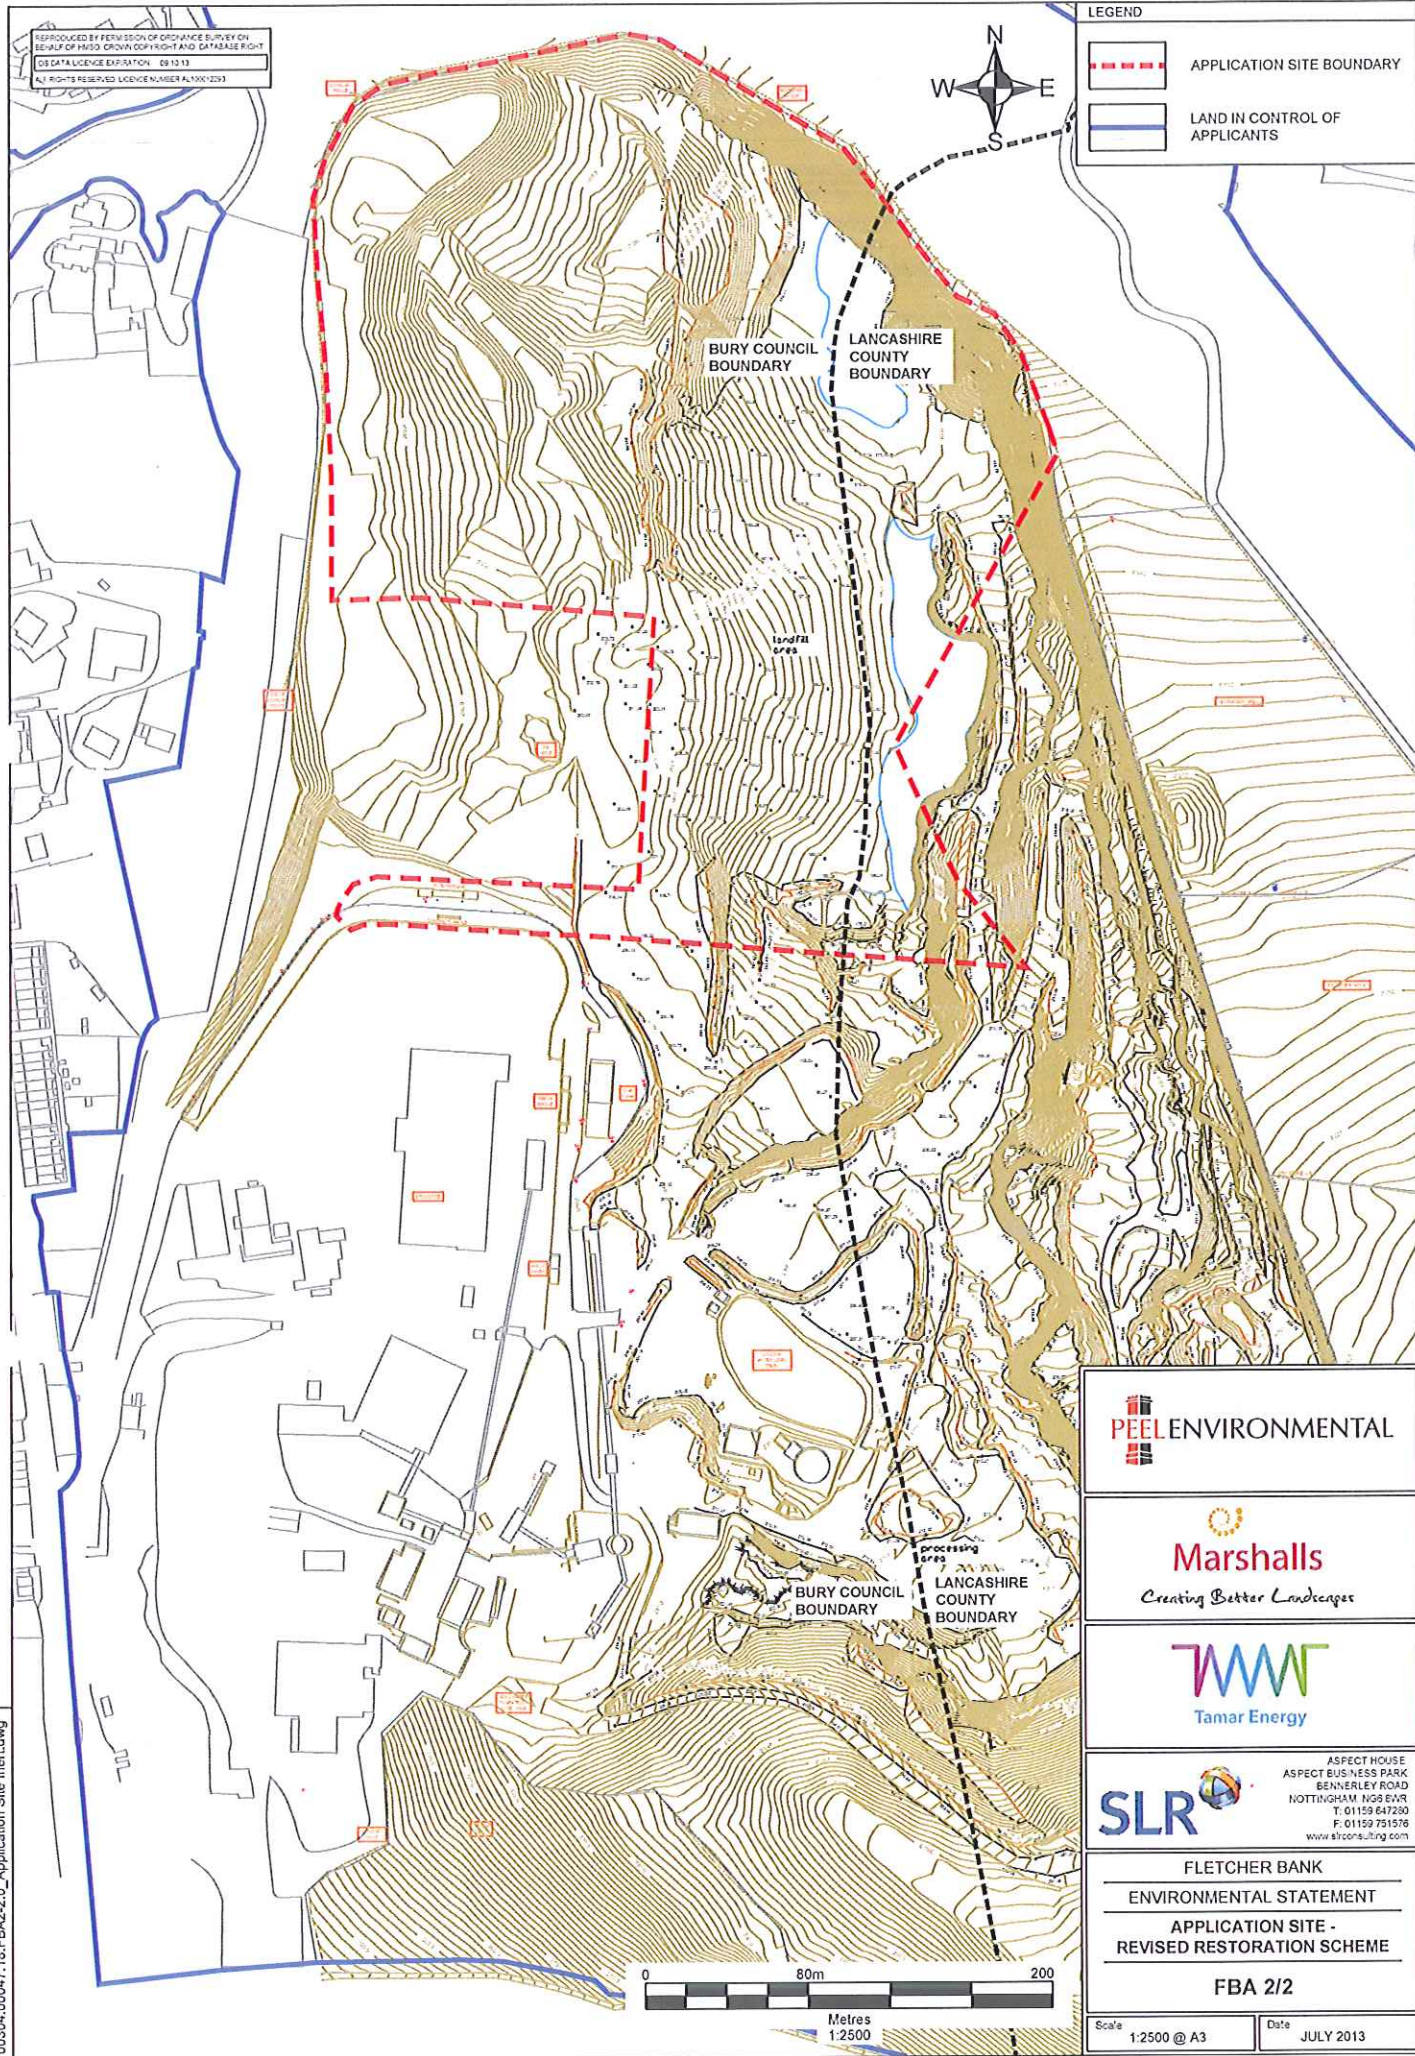

00304.00047.18.FBA2-2.0_Application Site Inert.dwg

 PEEL ENVIRONMENTAL	
 Marshalls <i>Creating Better Landscapes</i>	
 Tamar Energy	
 SLR ASPECT HOUSE ASPECT BUSINESS PARK BENNERLEY ROAD NOTTINGHAM NG9 6NR T: 01159 647280 F: 01159 751576 www.slrcorps.com	
FLETCHER BANK ENVIRONMENTAL STATEMENT APPLICATION SITE - REVISED RESTORATION SCHEME FBA 2/2	
Scale: 1:2500 @ A3	Date: JULY 2013

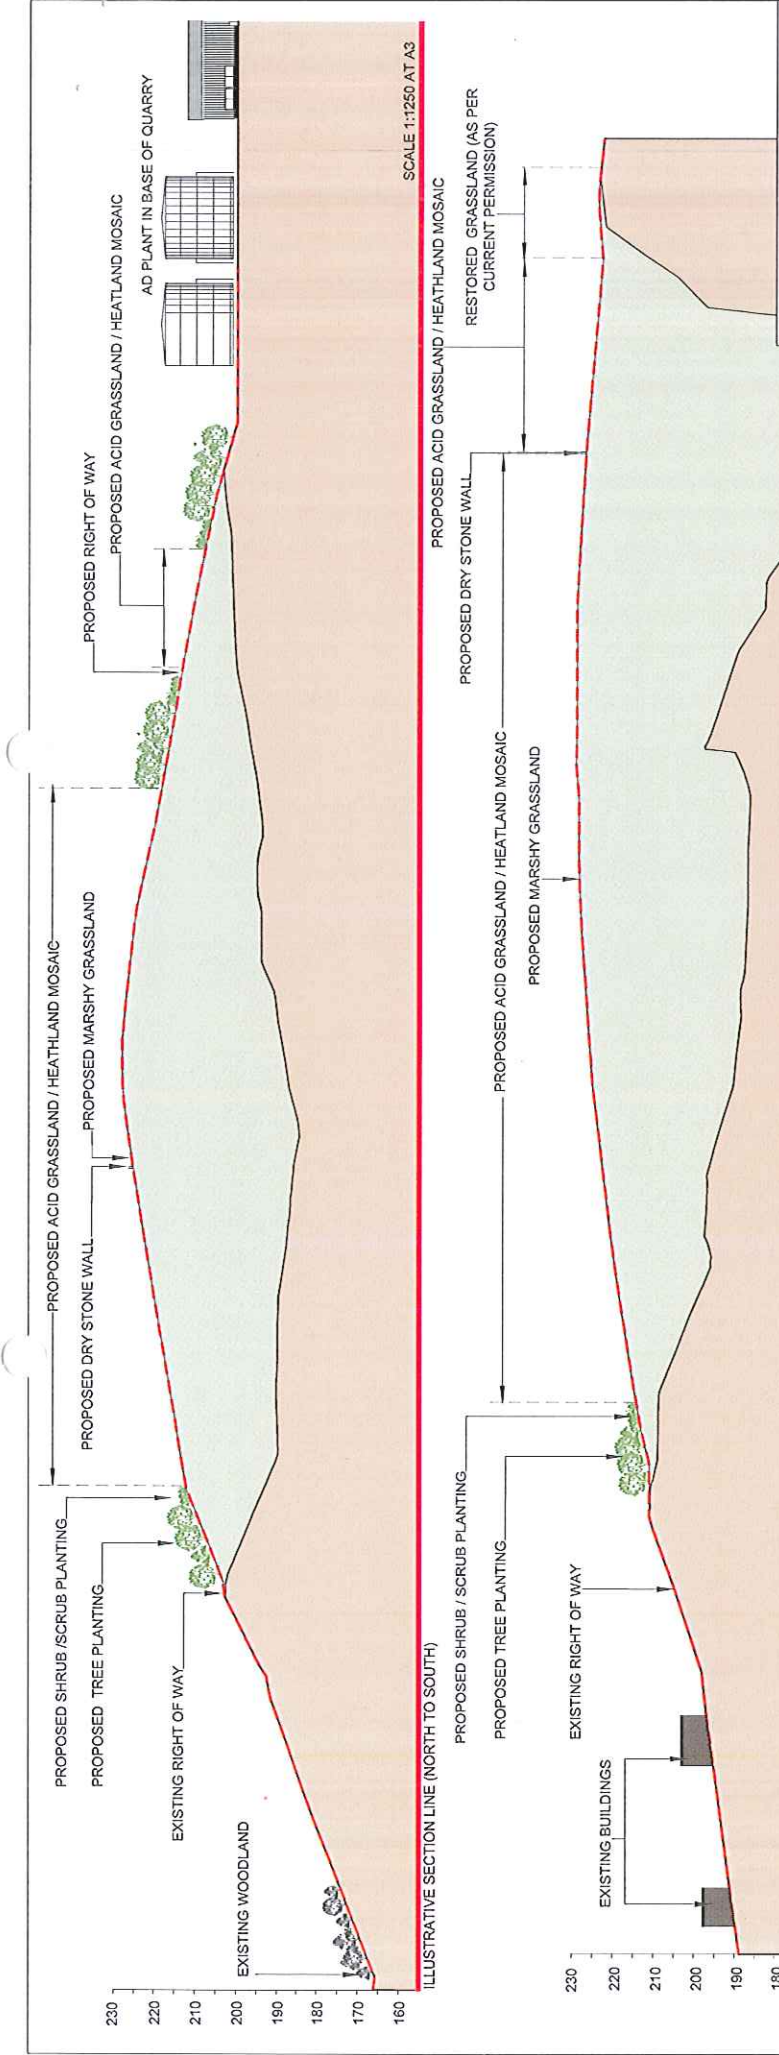





SCALE 1:1250 AT A3


ILLUSTRATIVE SECTION LINE (WEST TO EAST)

SCALE 1:1250 AT A3


LEGEND

	EXISTING LANDFORM
	PROPOSED RESTORATION LEVEL
	EXISTING WOODLAND
	PROPOSED TREE AND SHRUB / SCRUB PLANTING


PEEL ENVIRONMENTAL

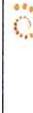

Marshalls
Creating Better Landscapes



Tamar Energy



ASPECT HOUSE
ASPECT ROAD
BENNERLEY ROAD
NOTTINGHAM, NG6 0WR
T: 01159 647200
F: 01159 751516
www.slr.co.uk

FLETCHER BANK

ENVIRONMENTAL STATEMENT

REVISED RESTORATION SECTIONS

FBA 3/10

Scale AS SHOWN @ A3

Date JULY 2013