
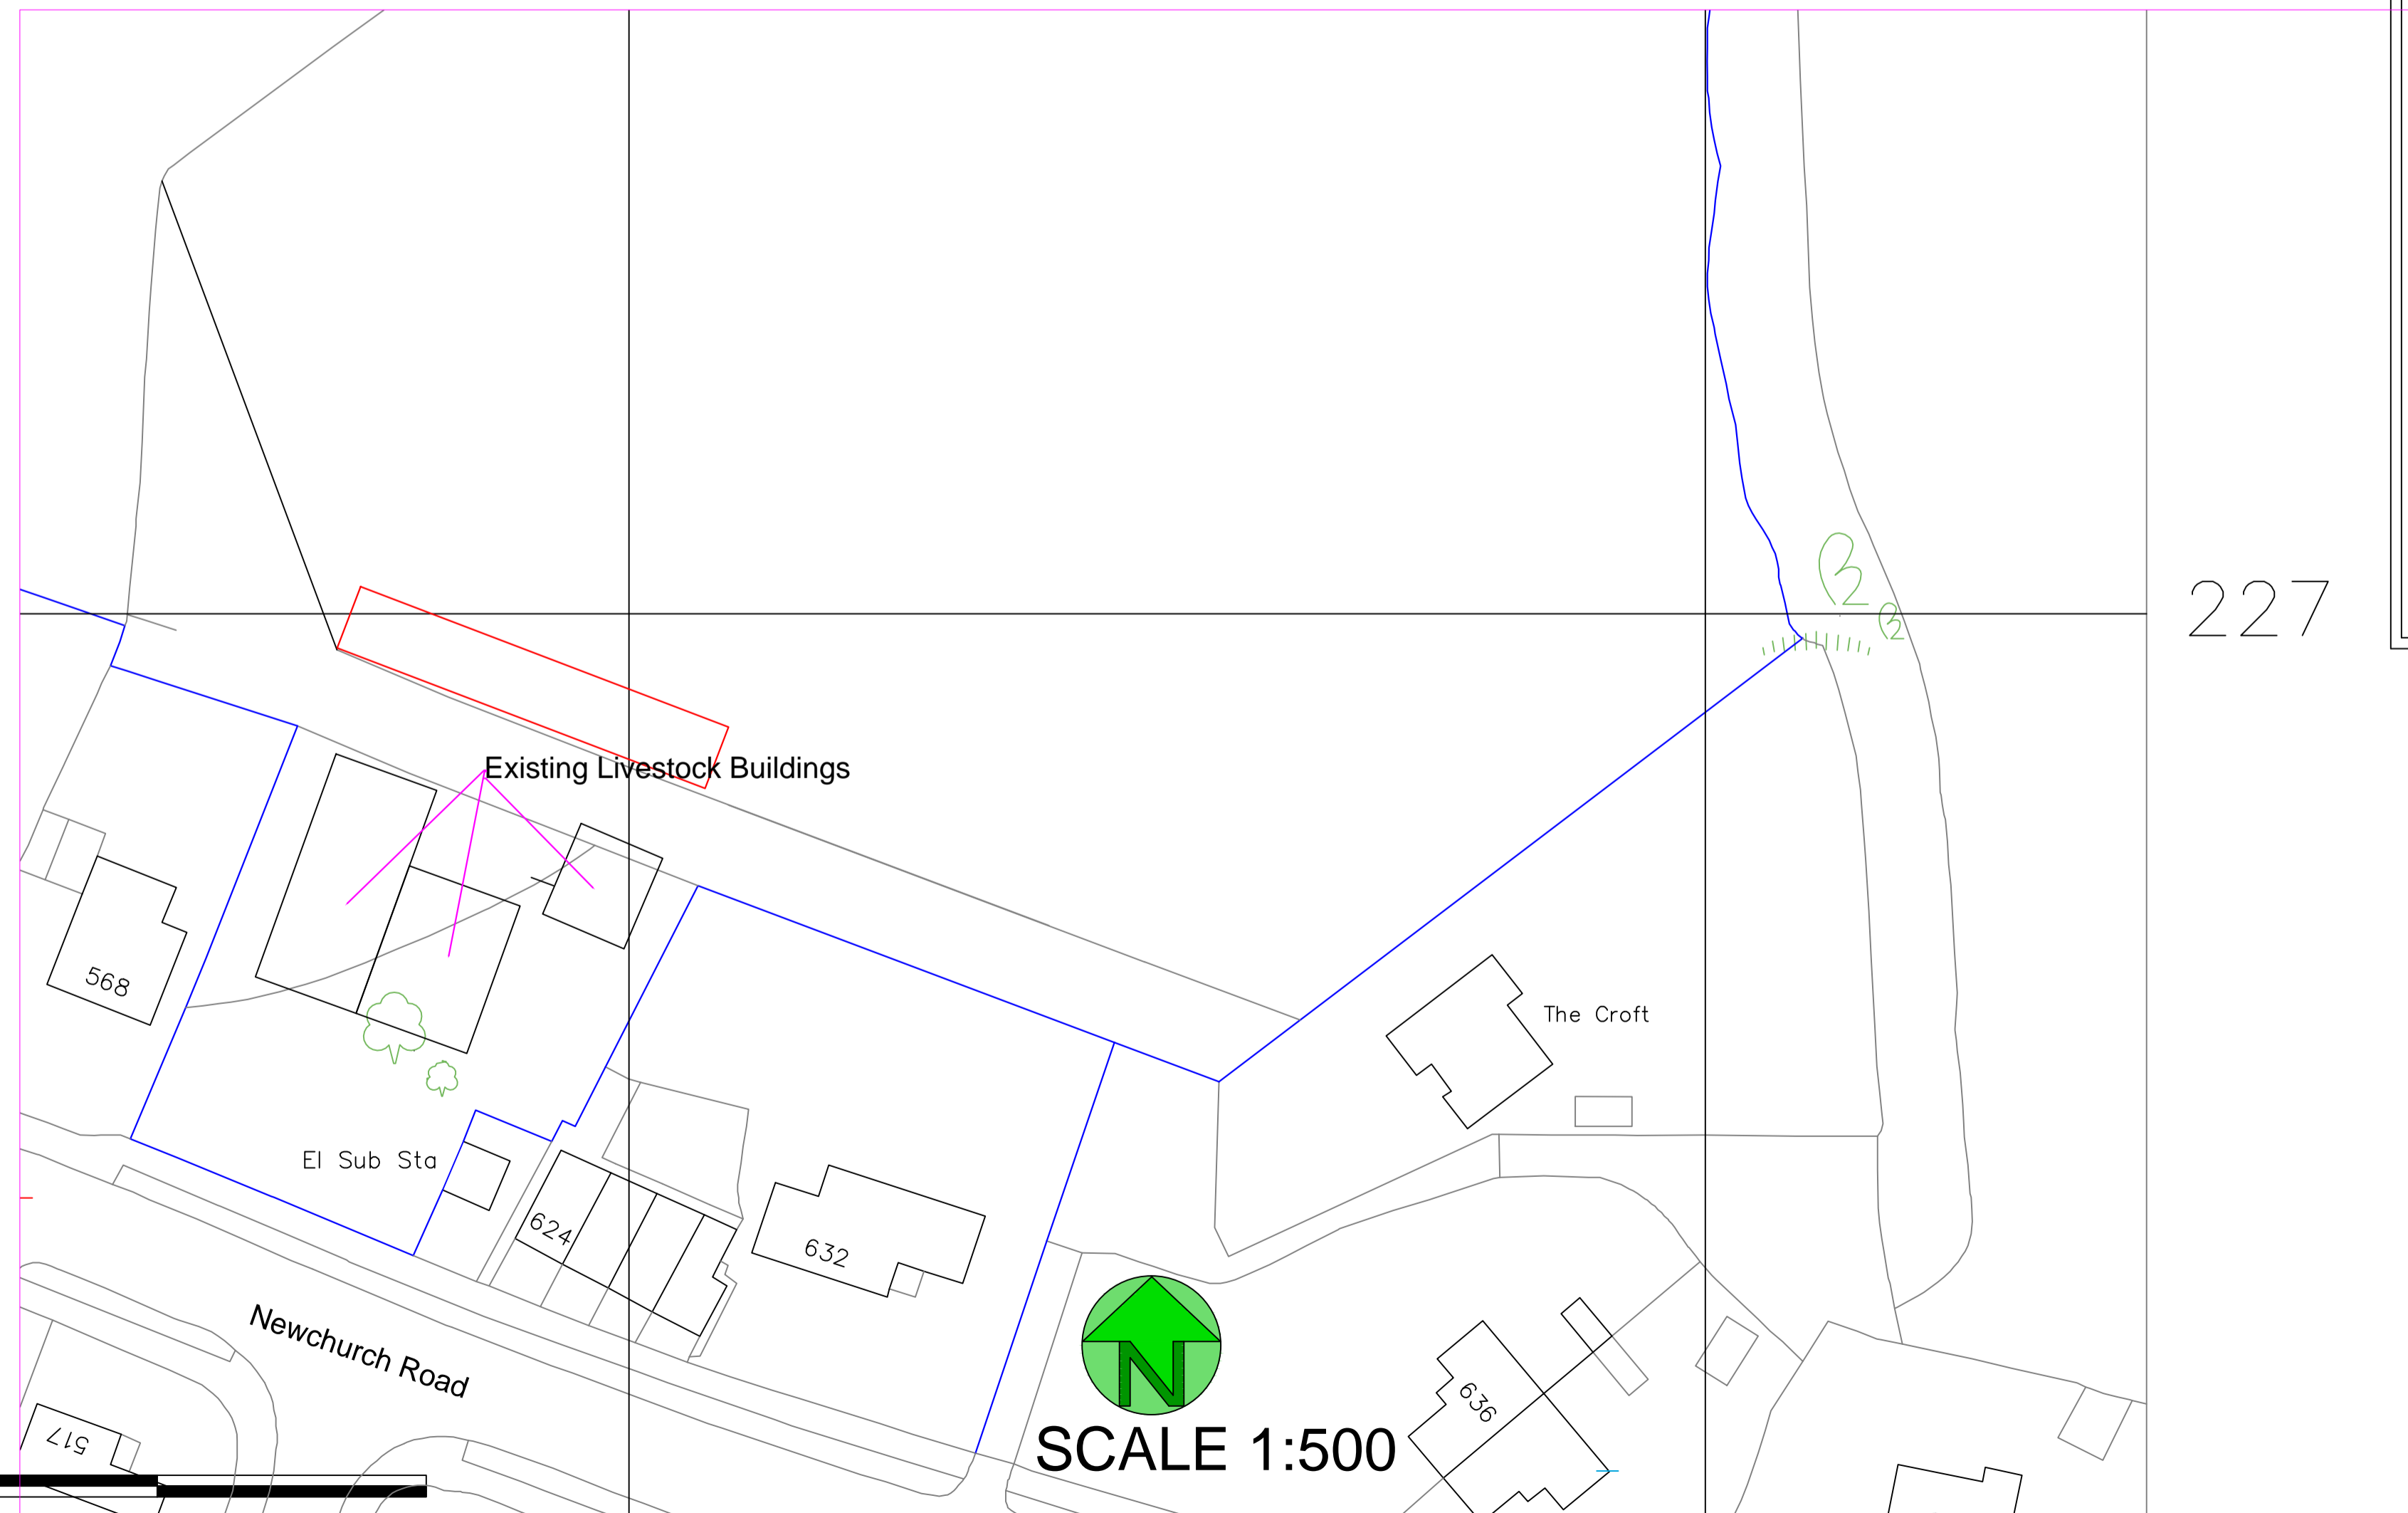


Metres

Scale 1:1250

Ground Plan

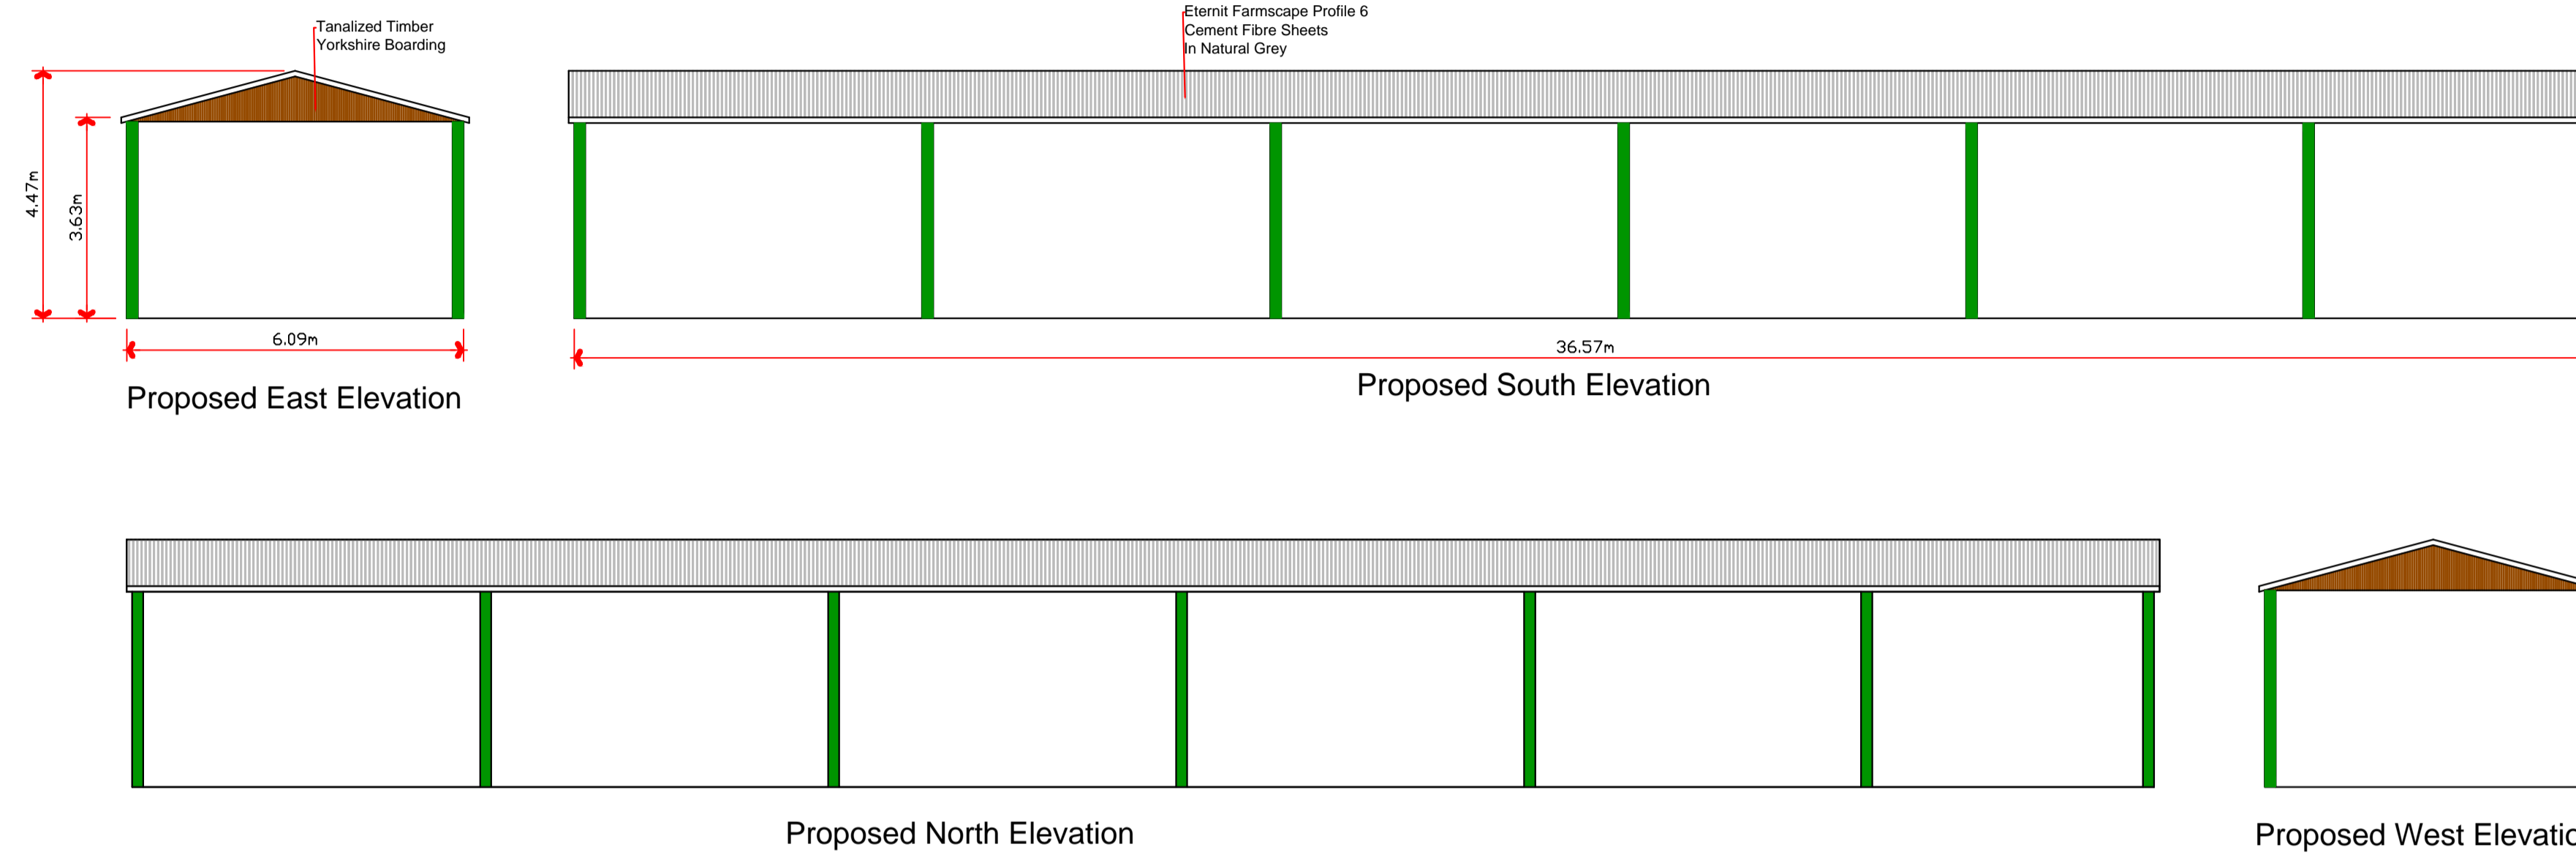

Julia Pye

Hill Crest Farm, Startfants Lane, Chipping PR3 2NP
Tel 01995 61878 07803557019
email: jpyeplanning@gmail.com

Clients Details,
Mr Mark Schofield

Project Details,
Roof Over Cattle Handling Facilities /
Lambing Shed


Project Address,
Land To the Rear Clough Terrace
New Church Road
Rossendale

Drawing No.	Date	Scale	Drawn By
MS/JP/3627	Nov 2013	1:100	Julia Pye

DO NOT SCALE THIS DRAWING. CHECK ALL DIMENSIONS ON SITE

THIS DRAWING IS PROTECTED BY COPYRIGHT. IT MAY NOT BE REPRODUCED IN ANY FORM OR BY ANY MEANS FOR ANY PURPOSE, WITHOUT OBTAINING PRIOR WRITTEN PERMISSION FROM JULIA PYE

SCALE IN METRES

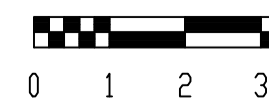

1:100

Plot Sheet @ A1 1:100