



Ordnance Survey (c) Crown Copyright 2013. All rights reserved. Licence number 100022432

A Adjusted as title boundary 28.11.2013

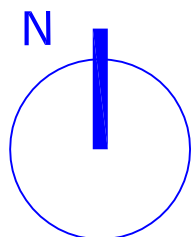


metres	
5 Chapel Terrace Irwell Vale Ramsbottom BL0 0QW	scale 1:1000@A4 12 month PDB licence from 28.08.2013
vw-00 rev A	Location Plan
PPY design Ltd	


Ordnance Survey (c) Crown Copyright 2012
All rights reserved. Licence number 100020449

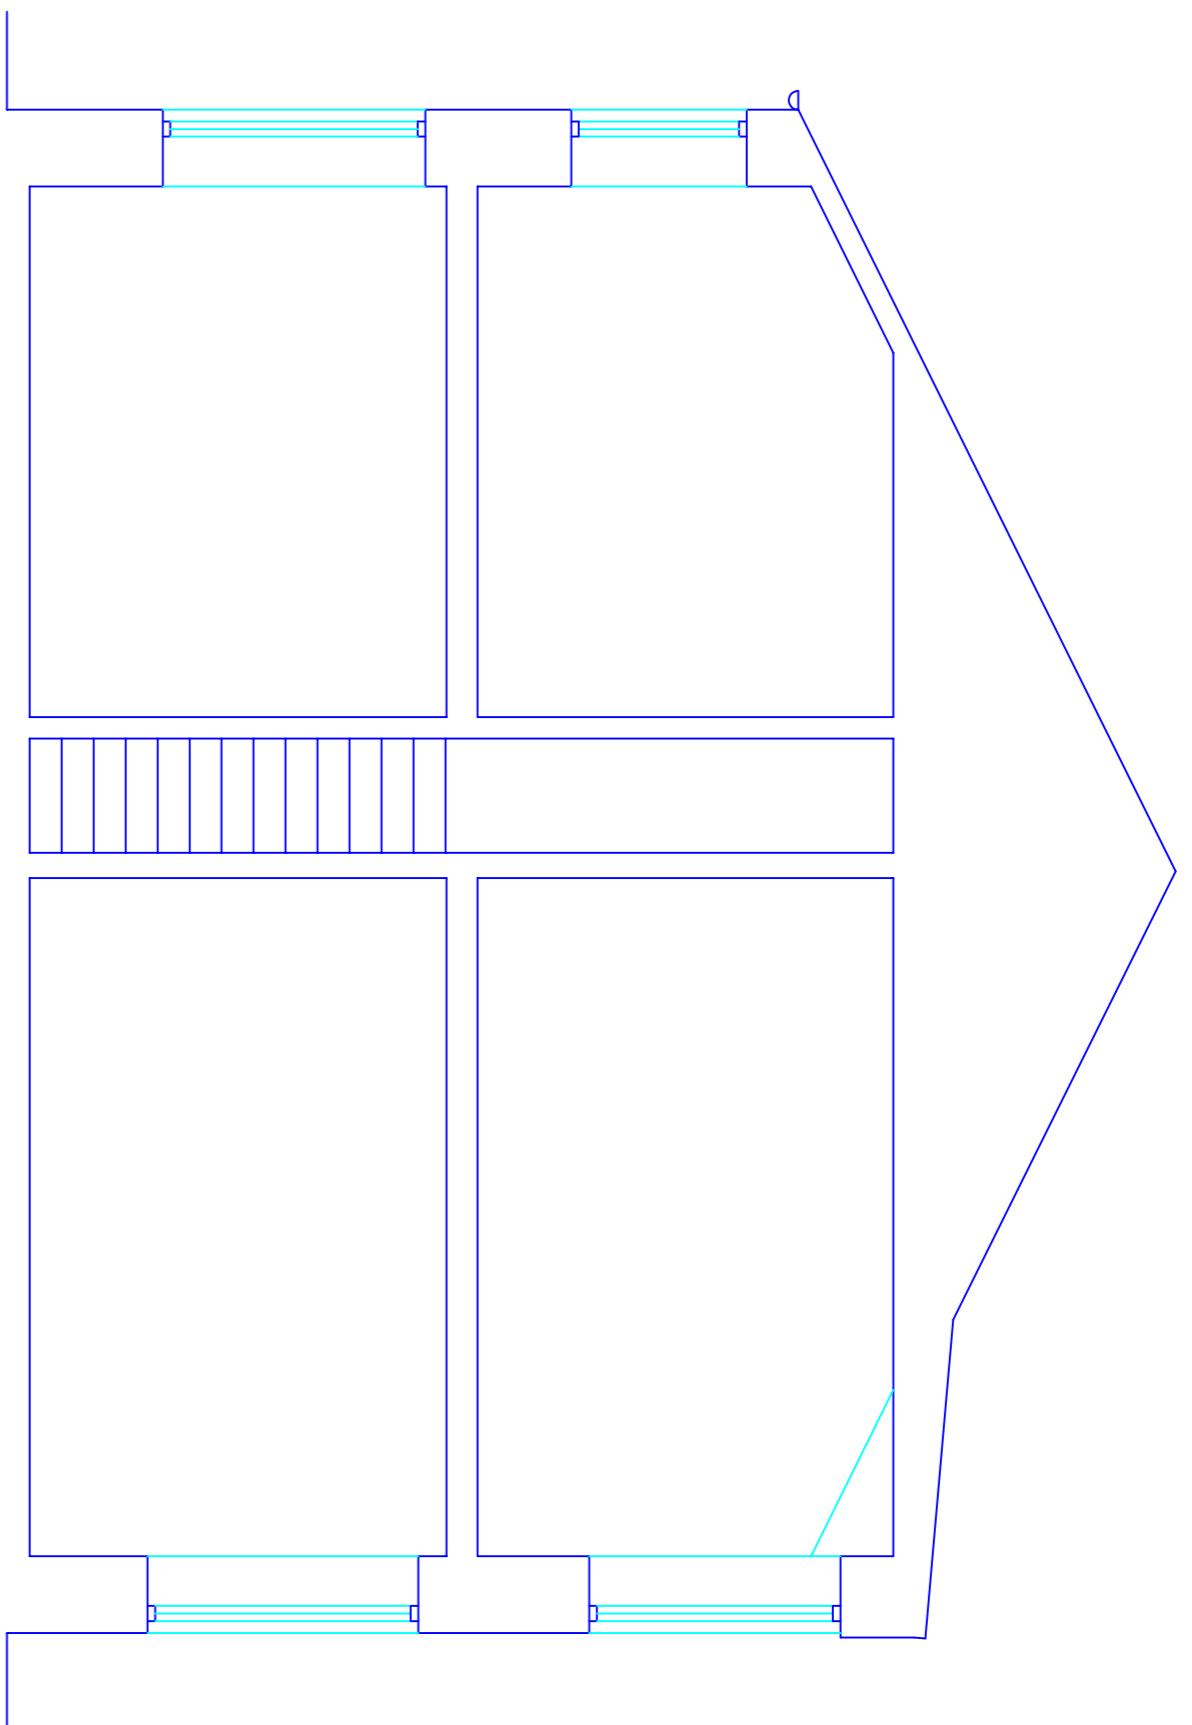


EXISTING SECTION

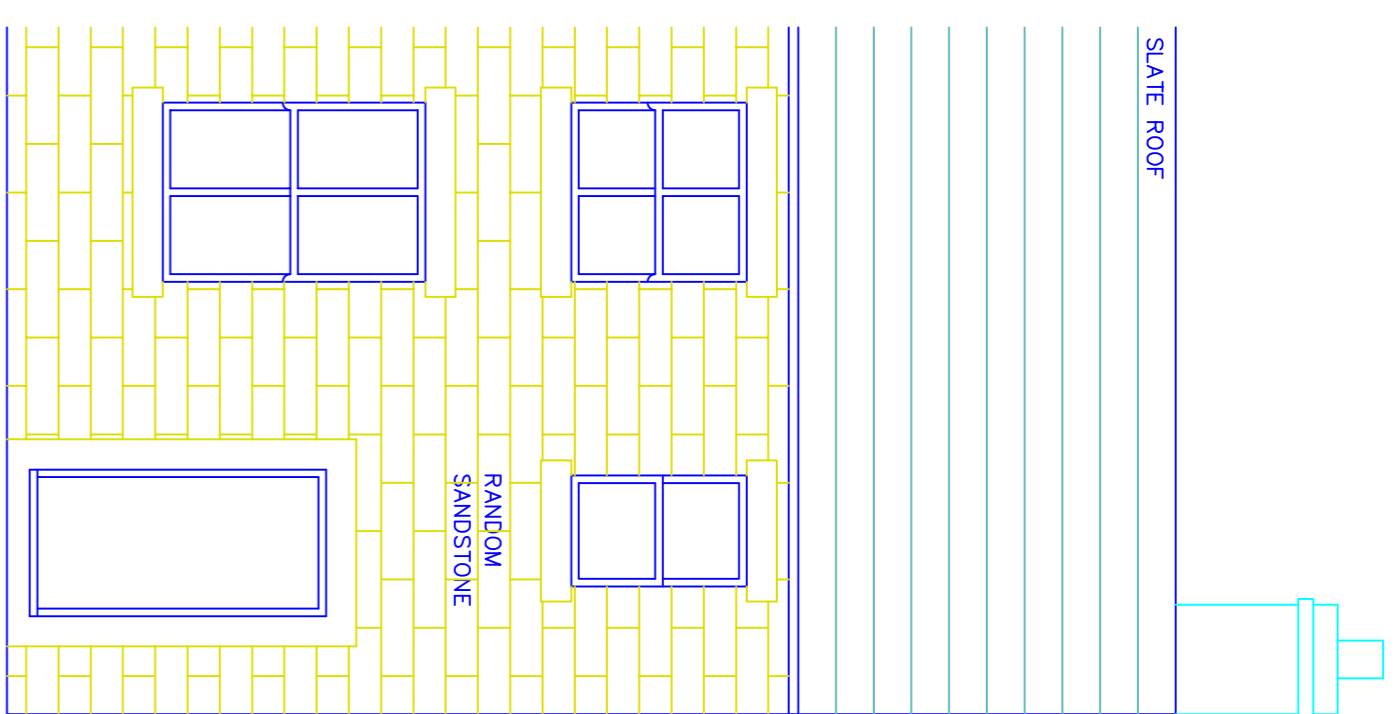


EXISTING YARD ELEVATION

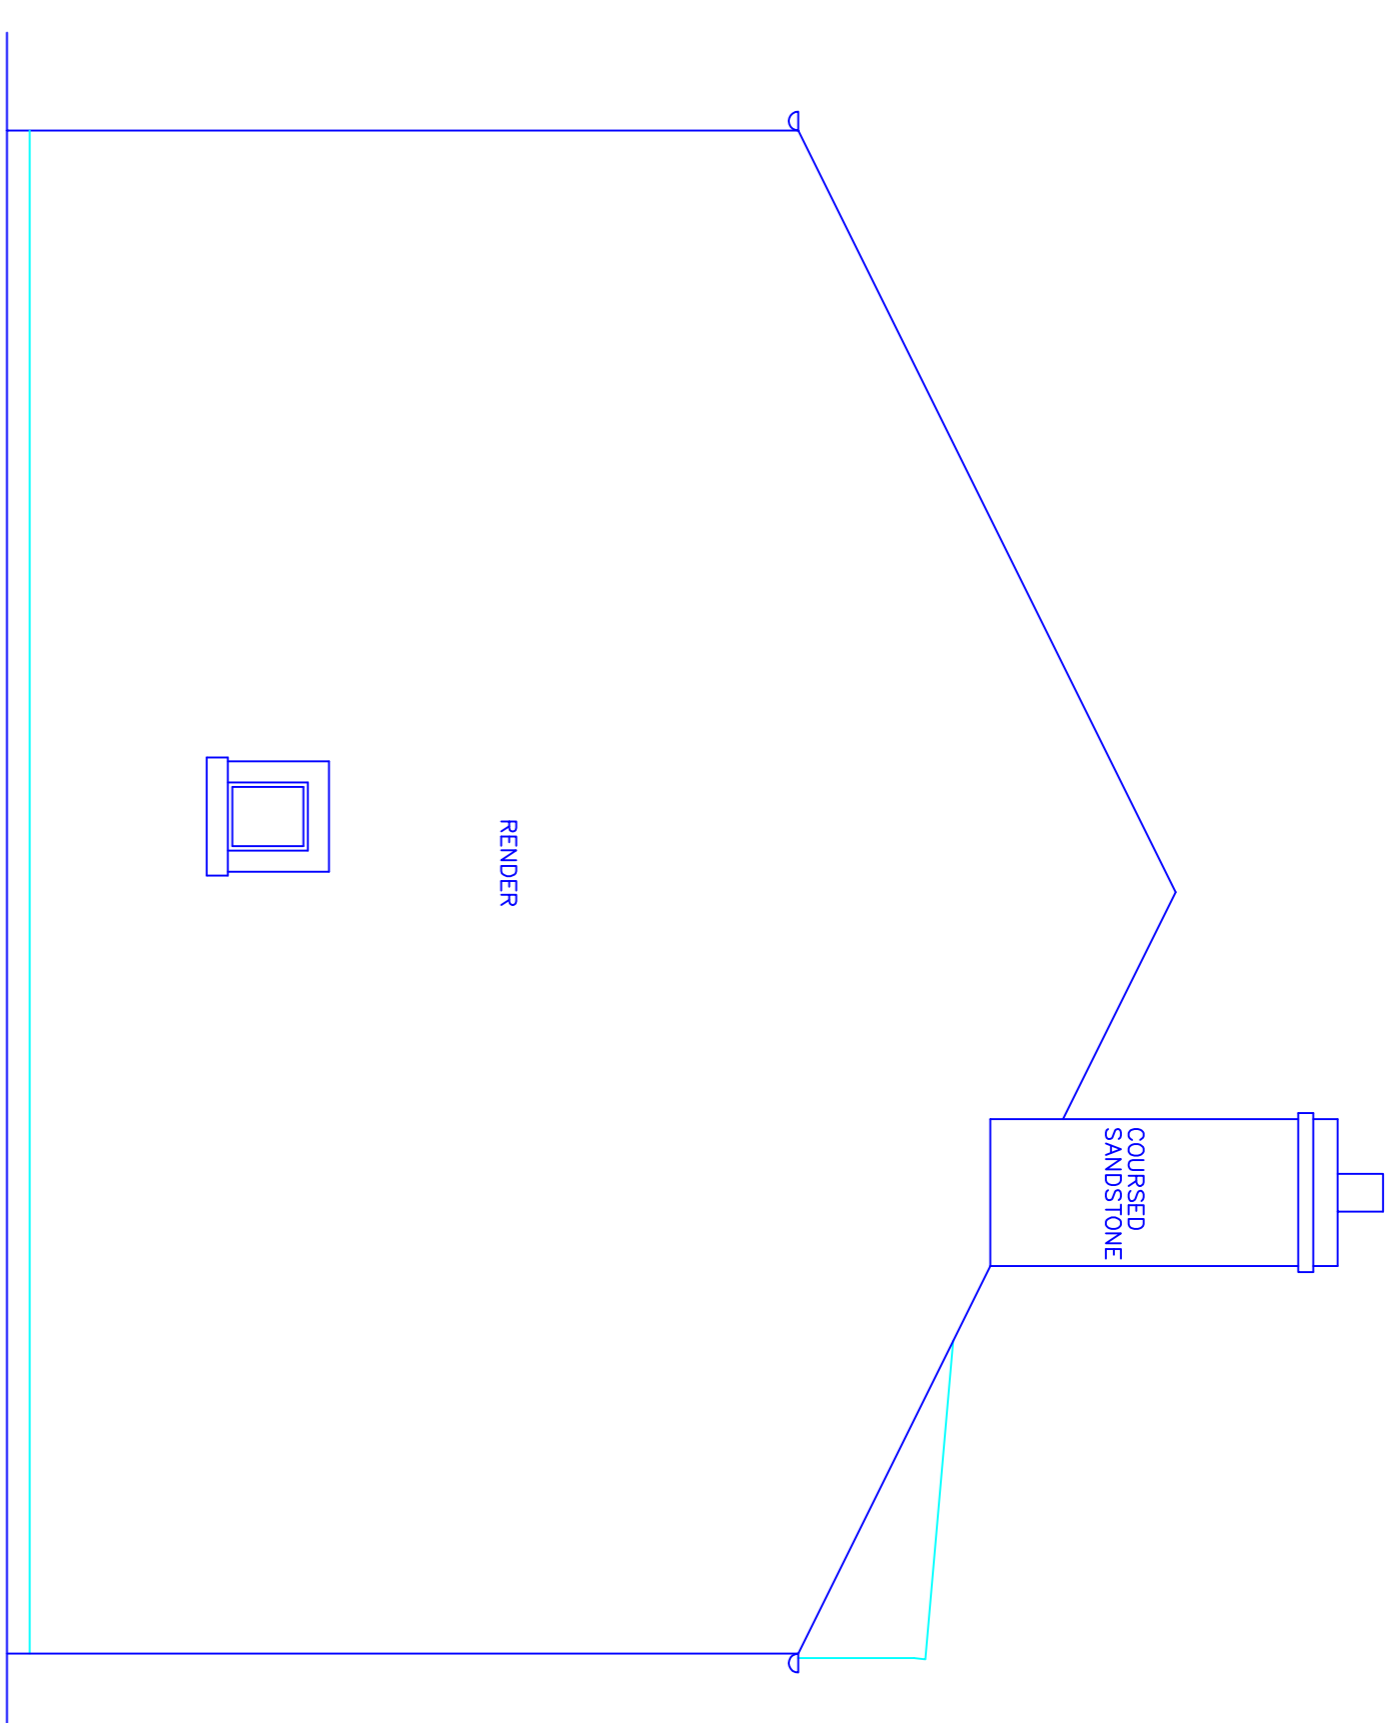


EXISTING SIDE ELEVATION

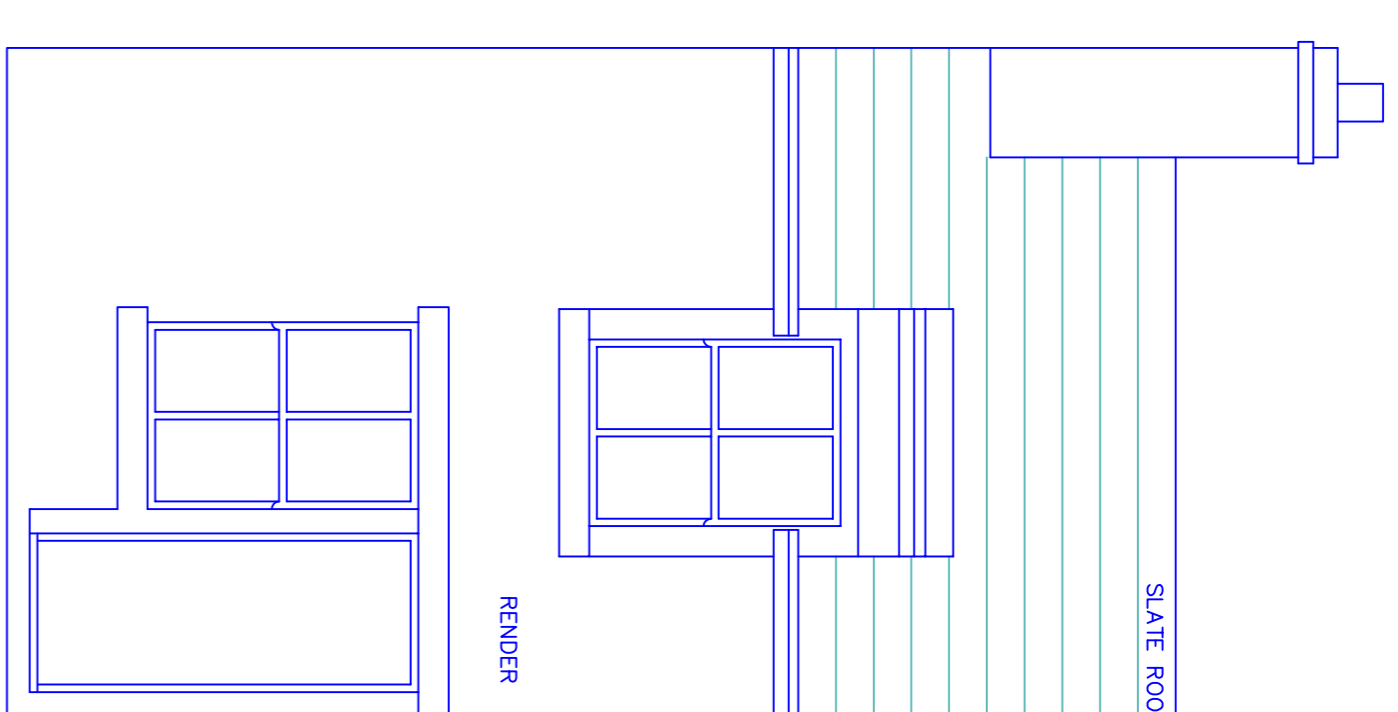

EXISTING GARDEN ELEVATION

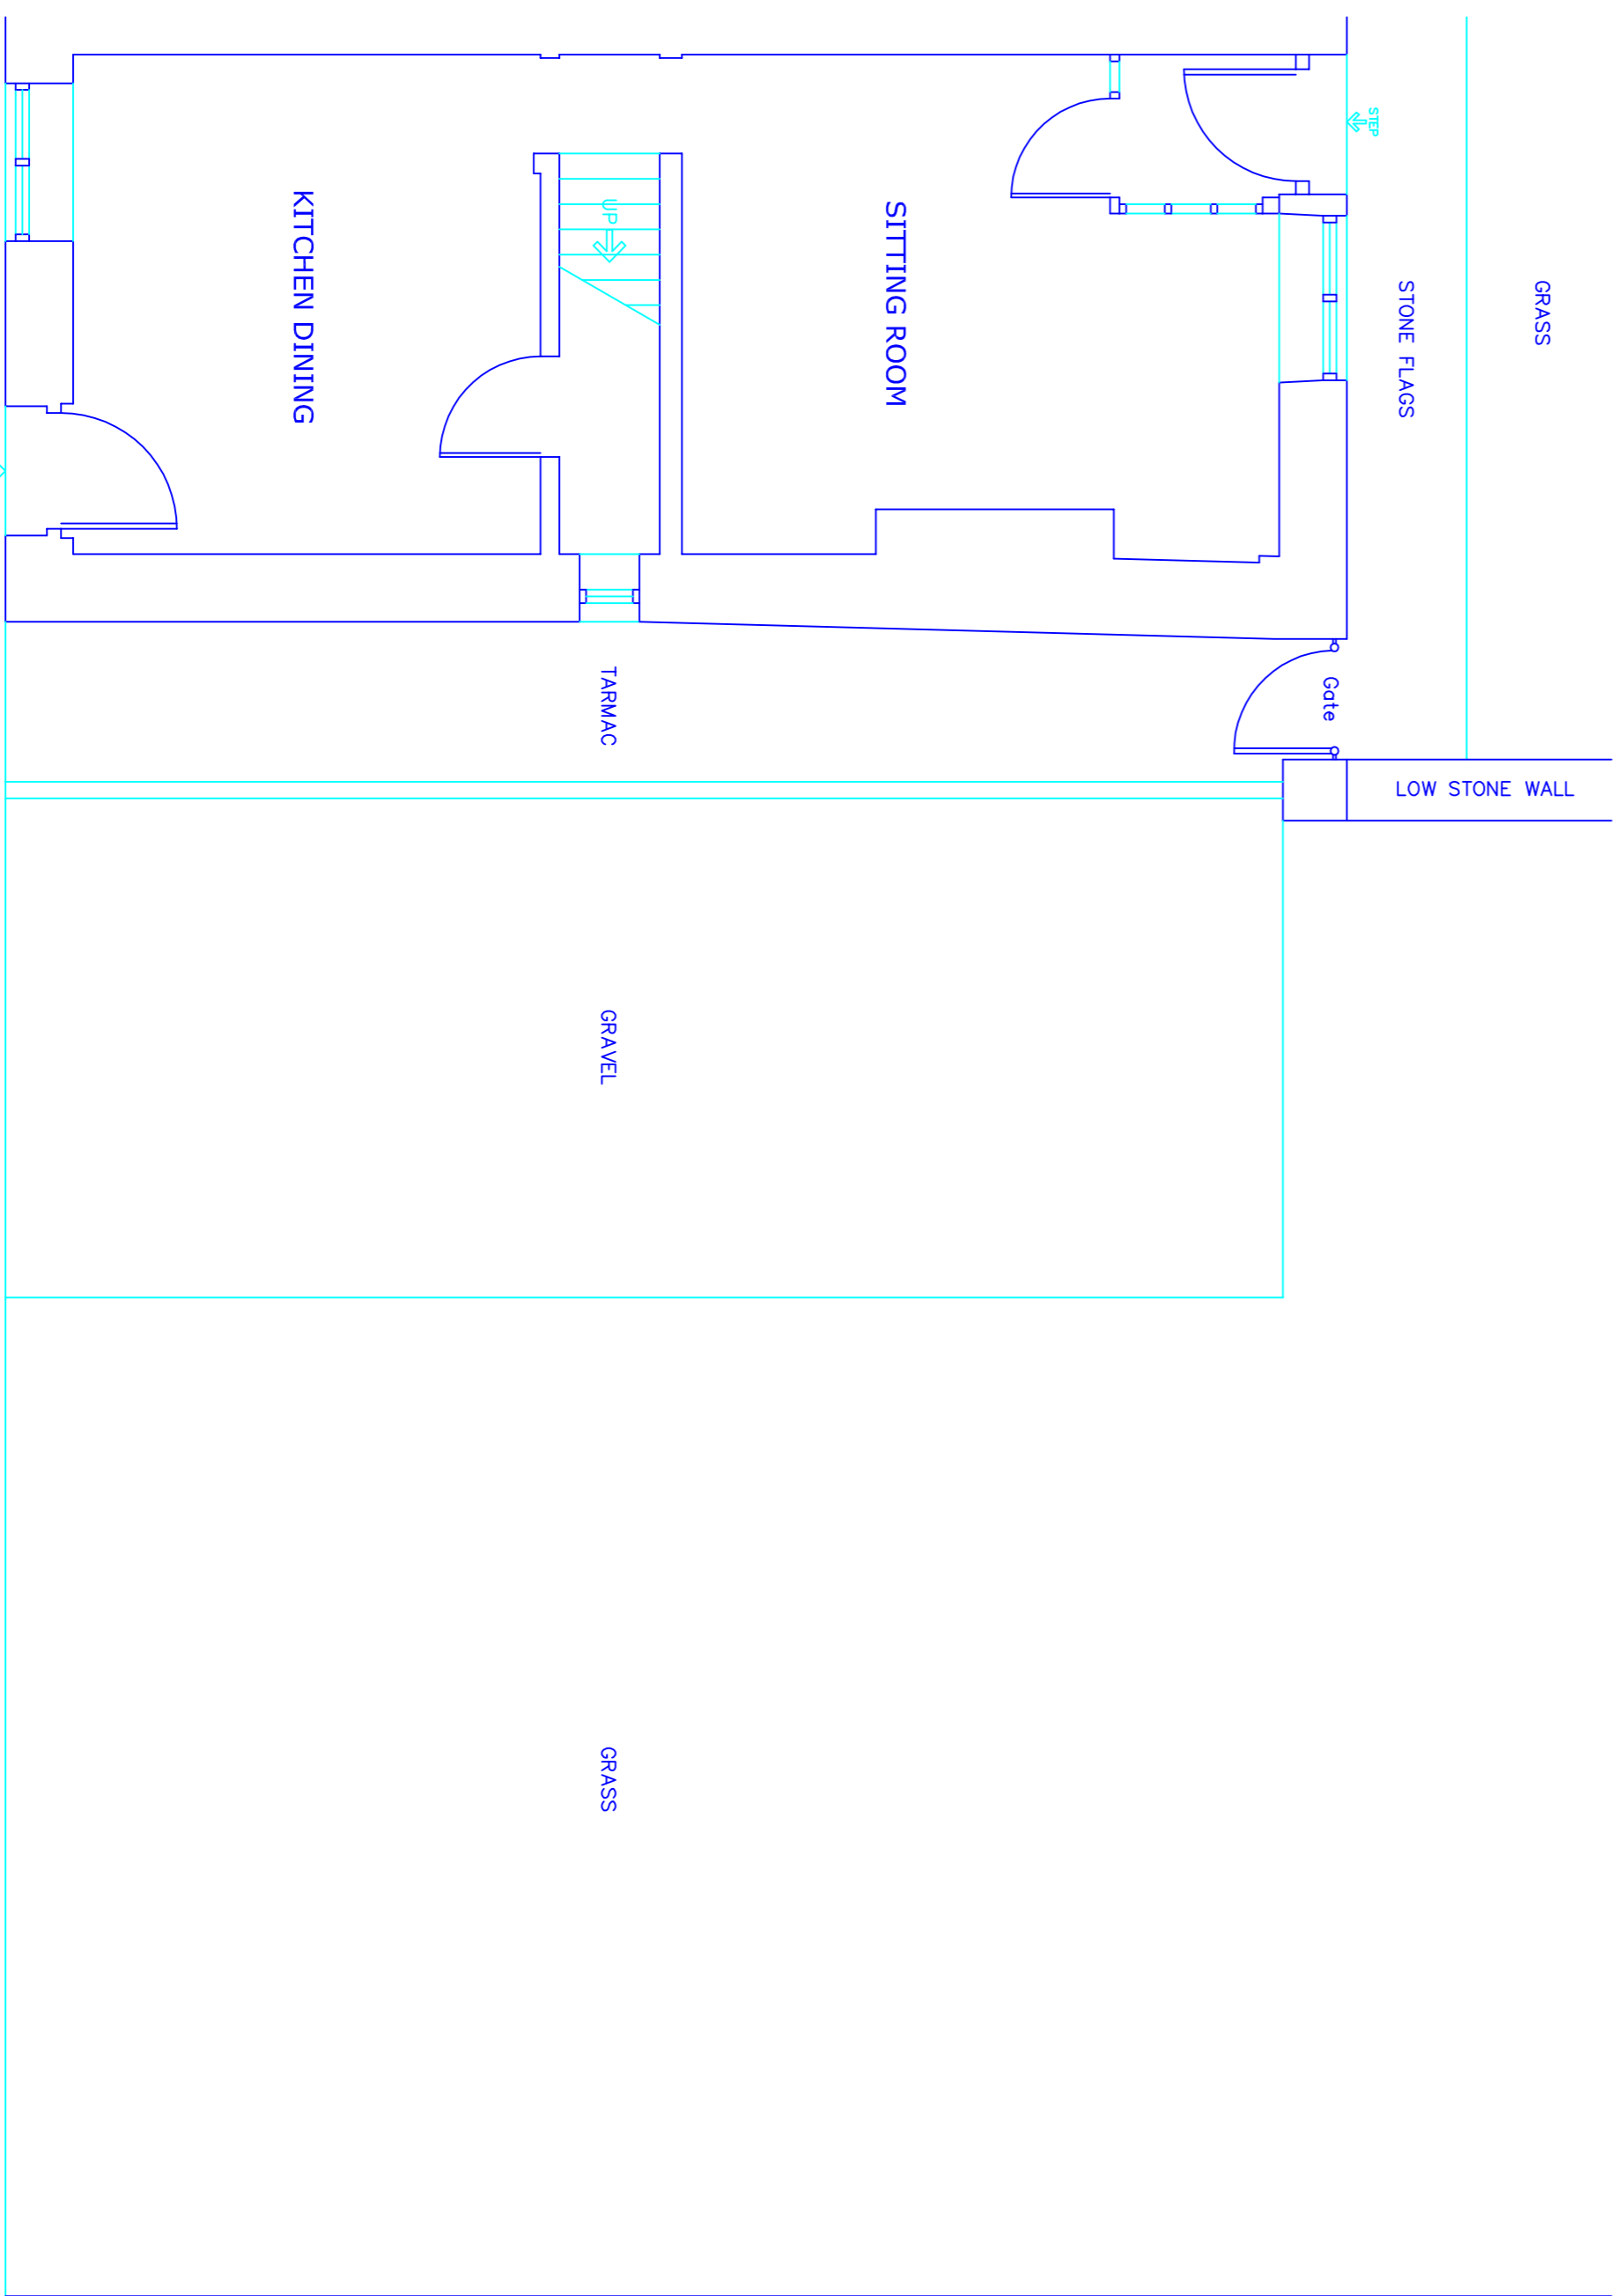

EXISTING PLAN
GROUND FLOOR

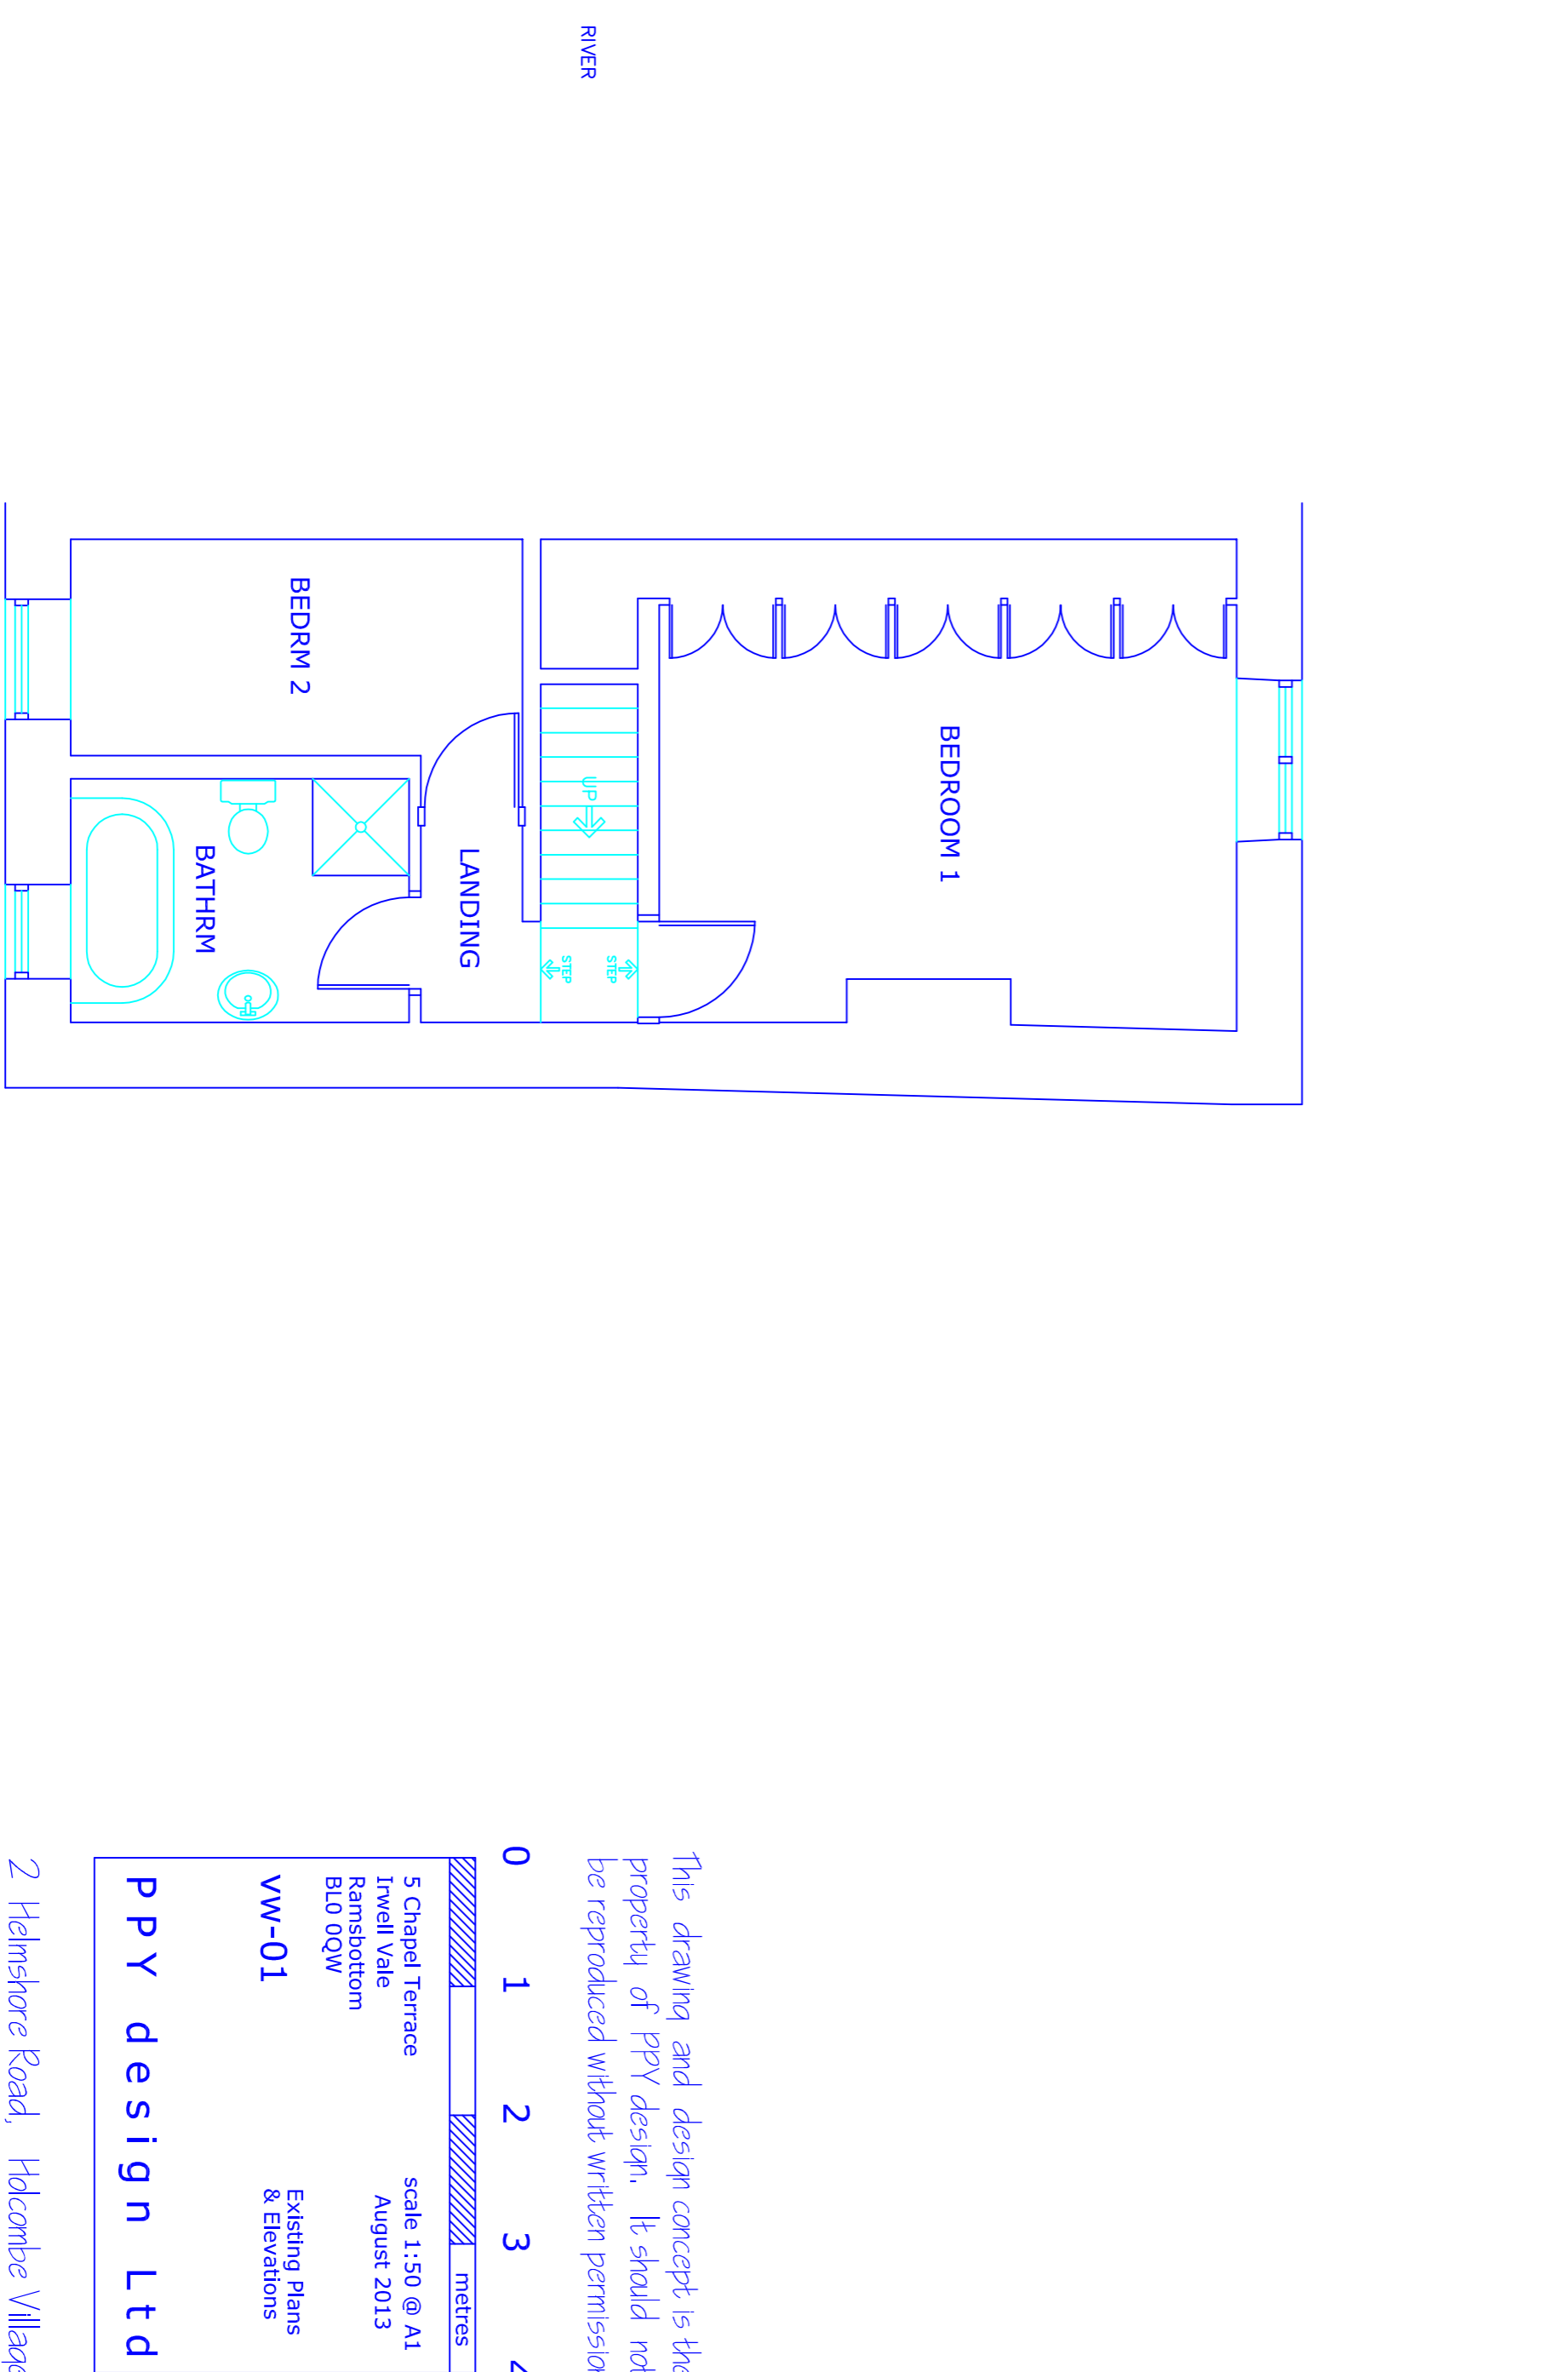

EXISTING PLAN
FIRST FLOOR

This drawing and design concept is the property of PPY design. It should not be reproduced without written permission

0 1 2 3 4 metres

5 Chapel Terrace
Irwell Vale
Ramsbottom
BL0 0QW


VW-01 Existing Plans & Elevations

PPY design Ltd


2 Helmshore Road, Holcombe Village
Ramsbottom, Lancashire BL8 4PA

Gary Dearden (BA Hons) DipArch RIBA
gary@ppy-design.co.uk www.ppy-design.co.uk
T. 01706 822751 M. 07112 669482


VEHICLE HARD STANDING
ON STONE FLAGS

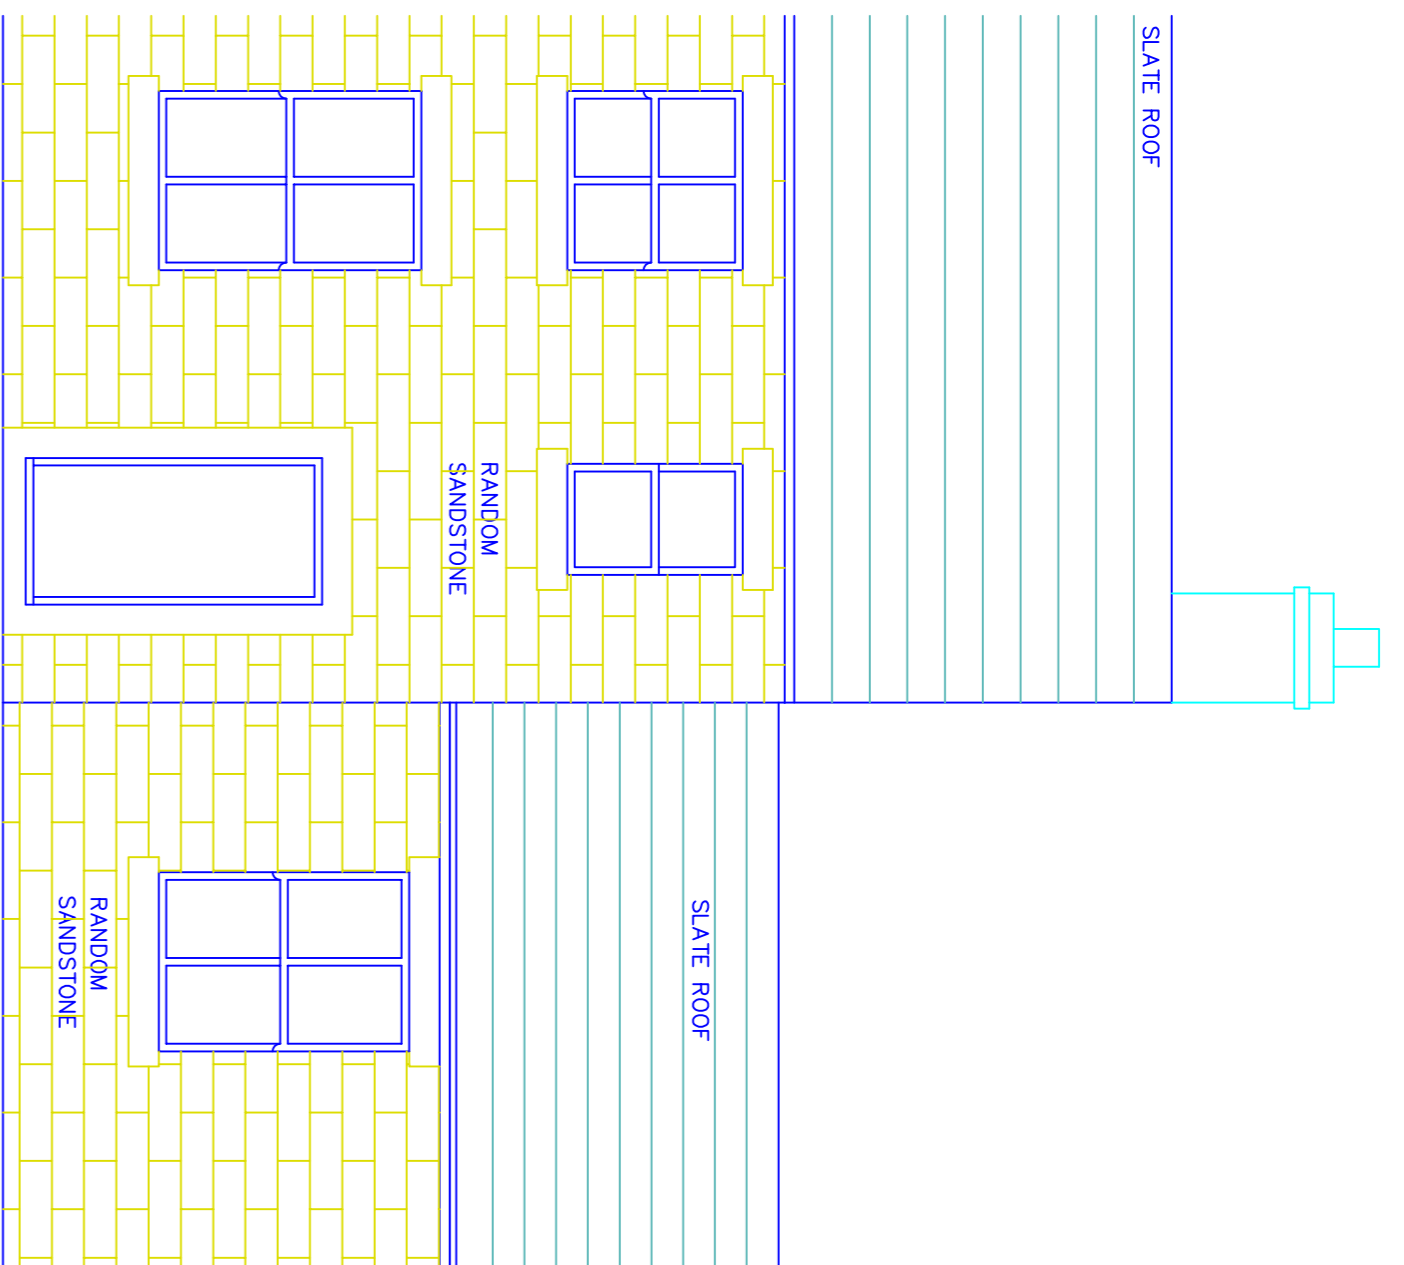


PROPOSED YARD ELEVATION

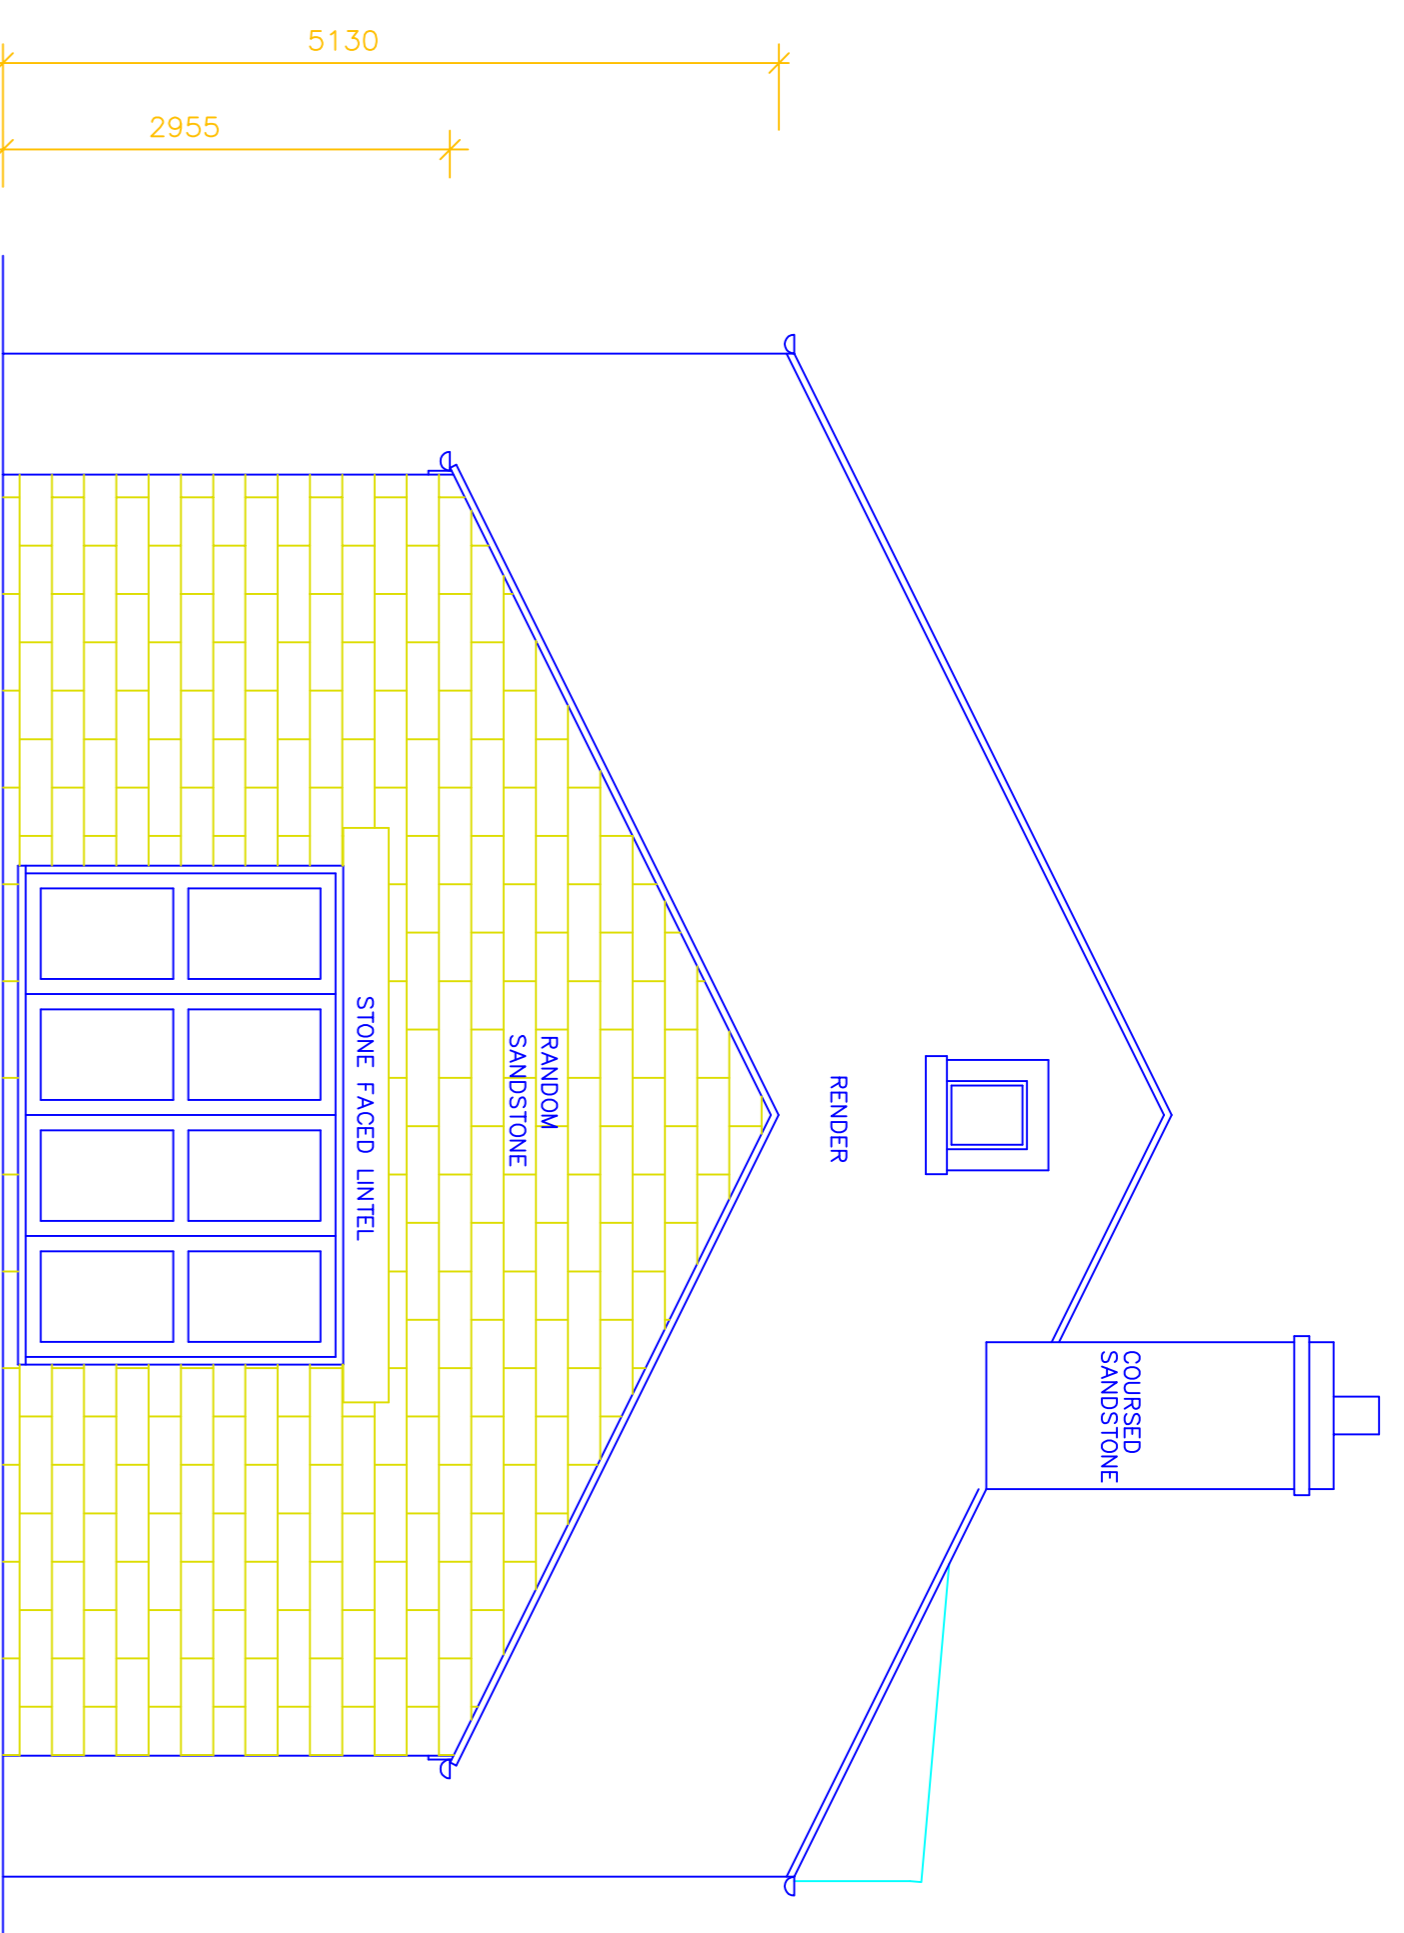



PROPOSED SIDE ELEVATION

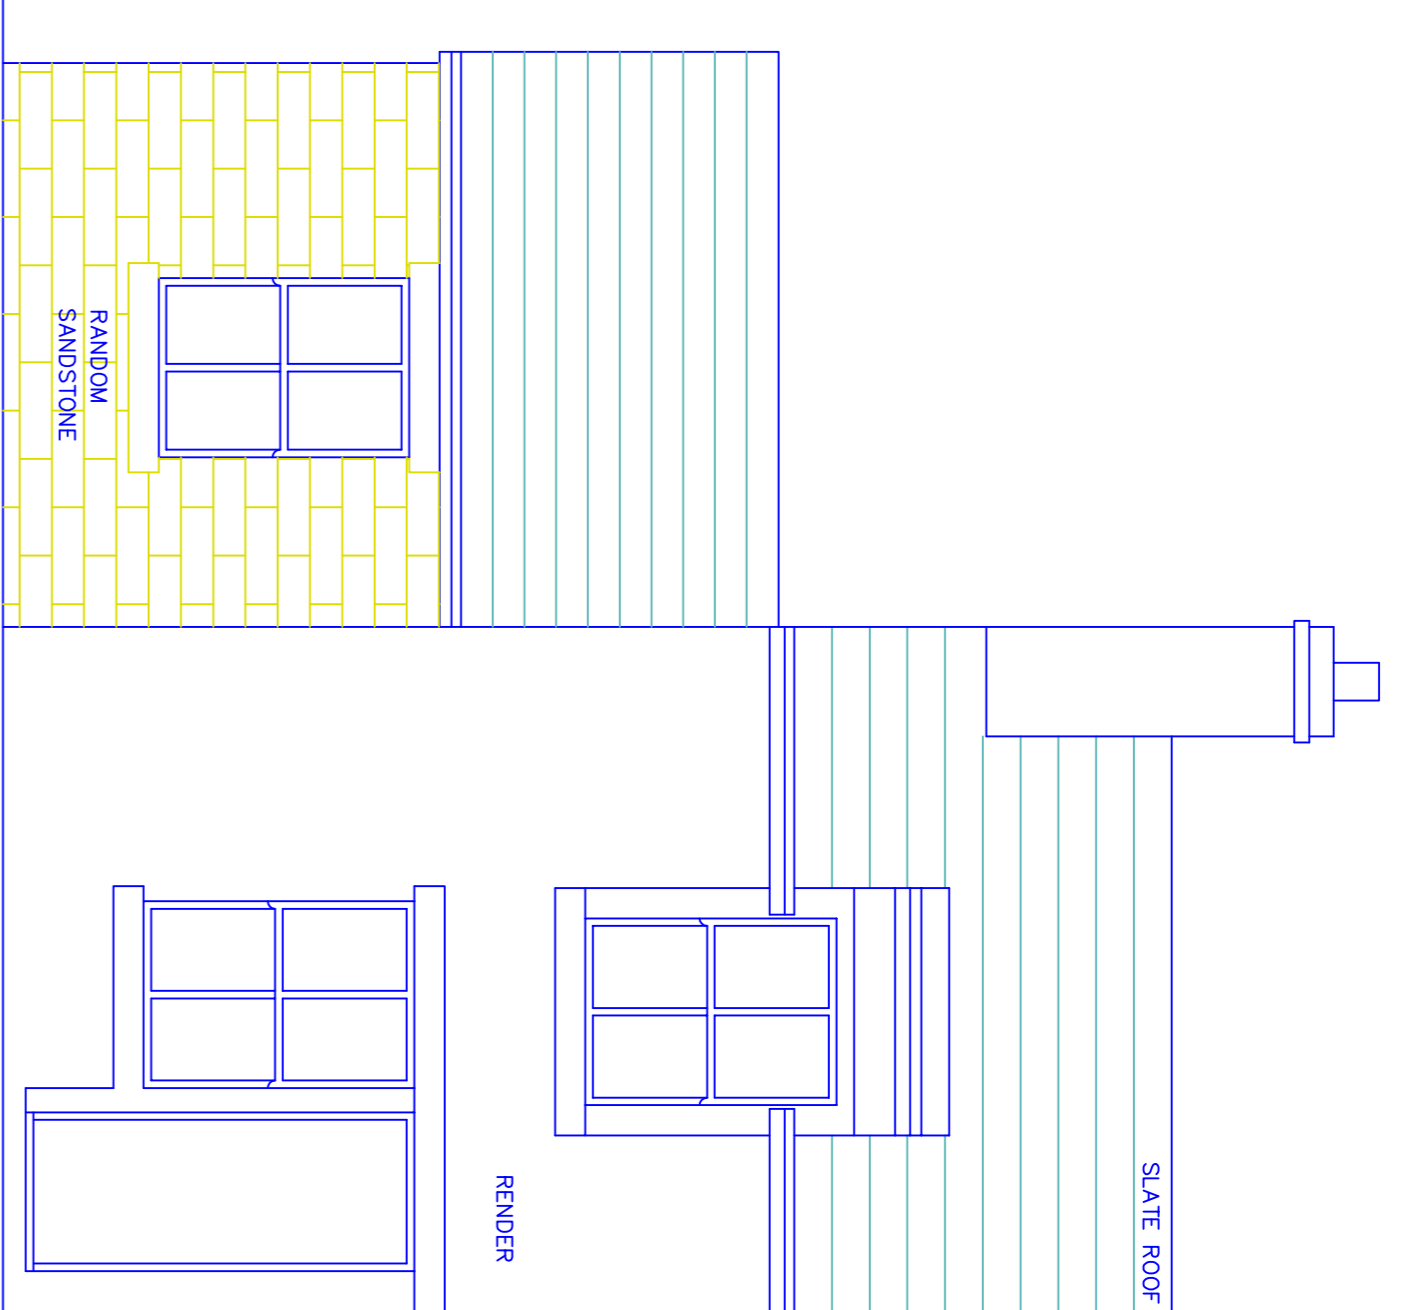

PROPOSED GARDEN ELEVATION

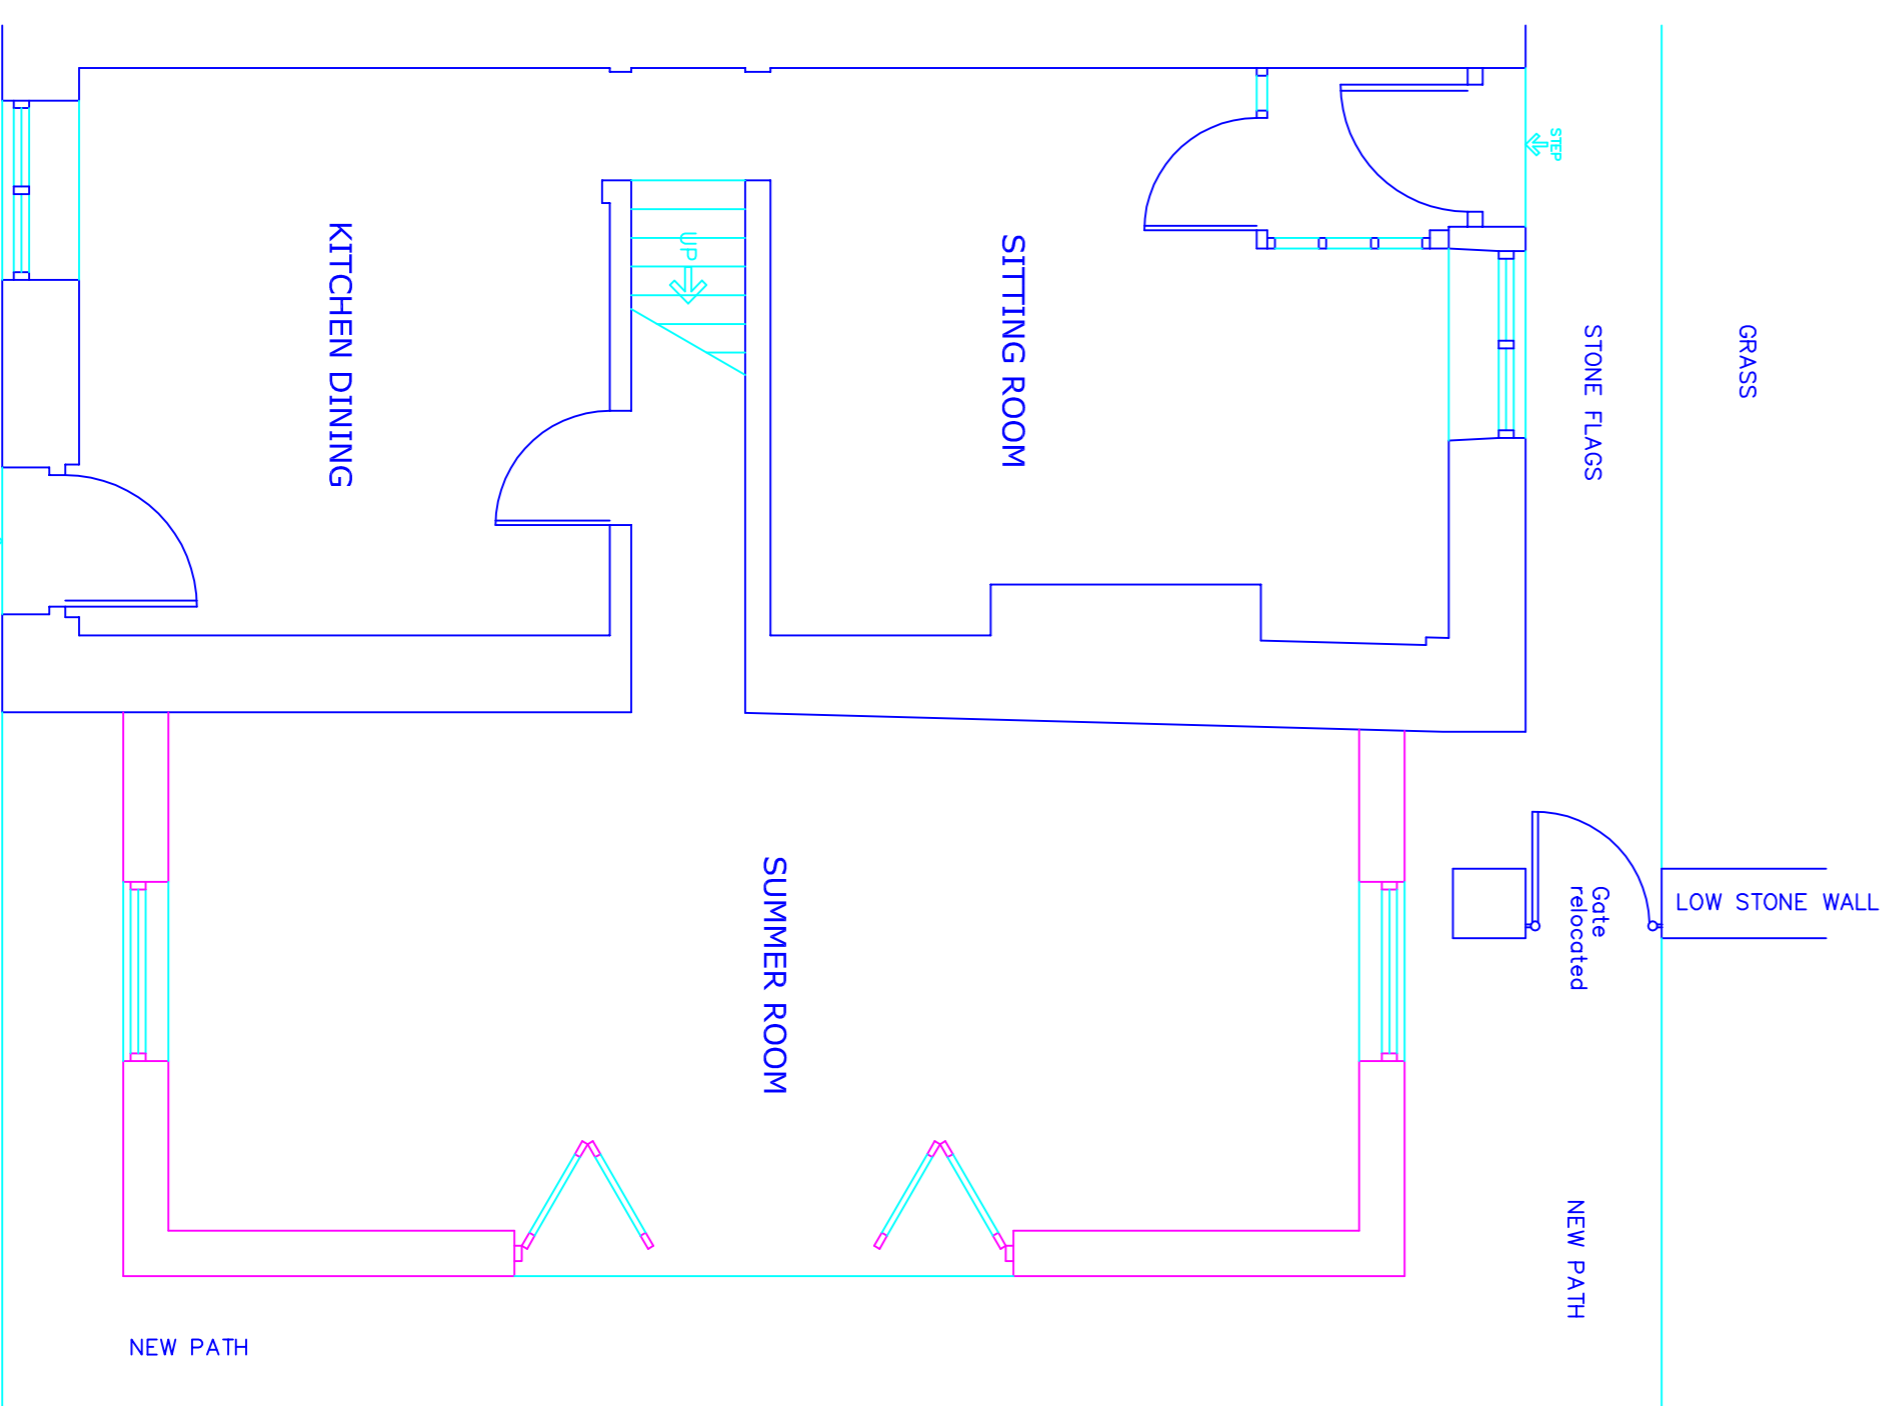

PROPOSED PLAN
GROUND FLOOR

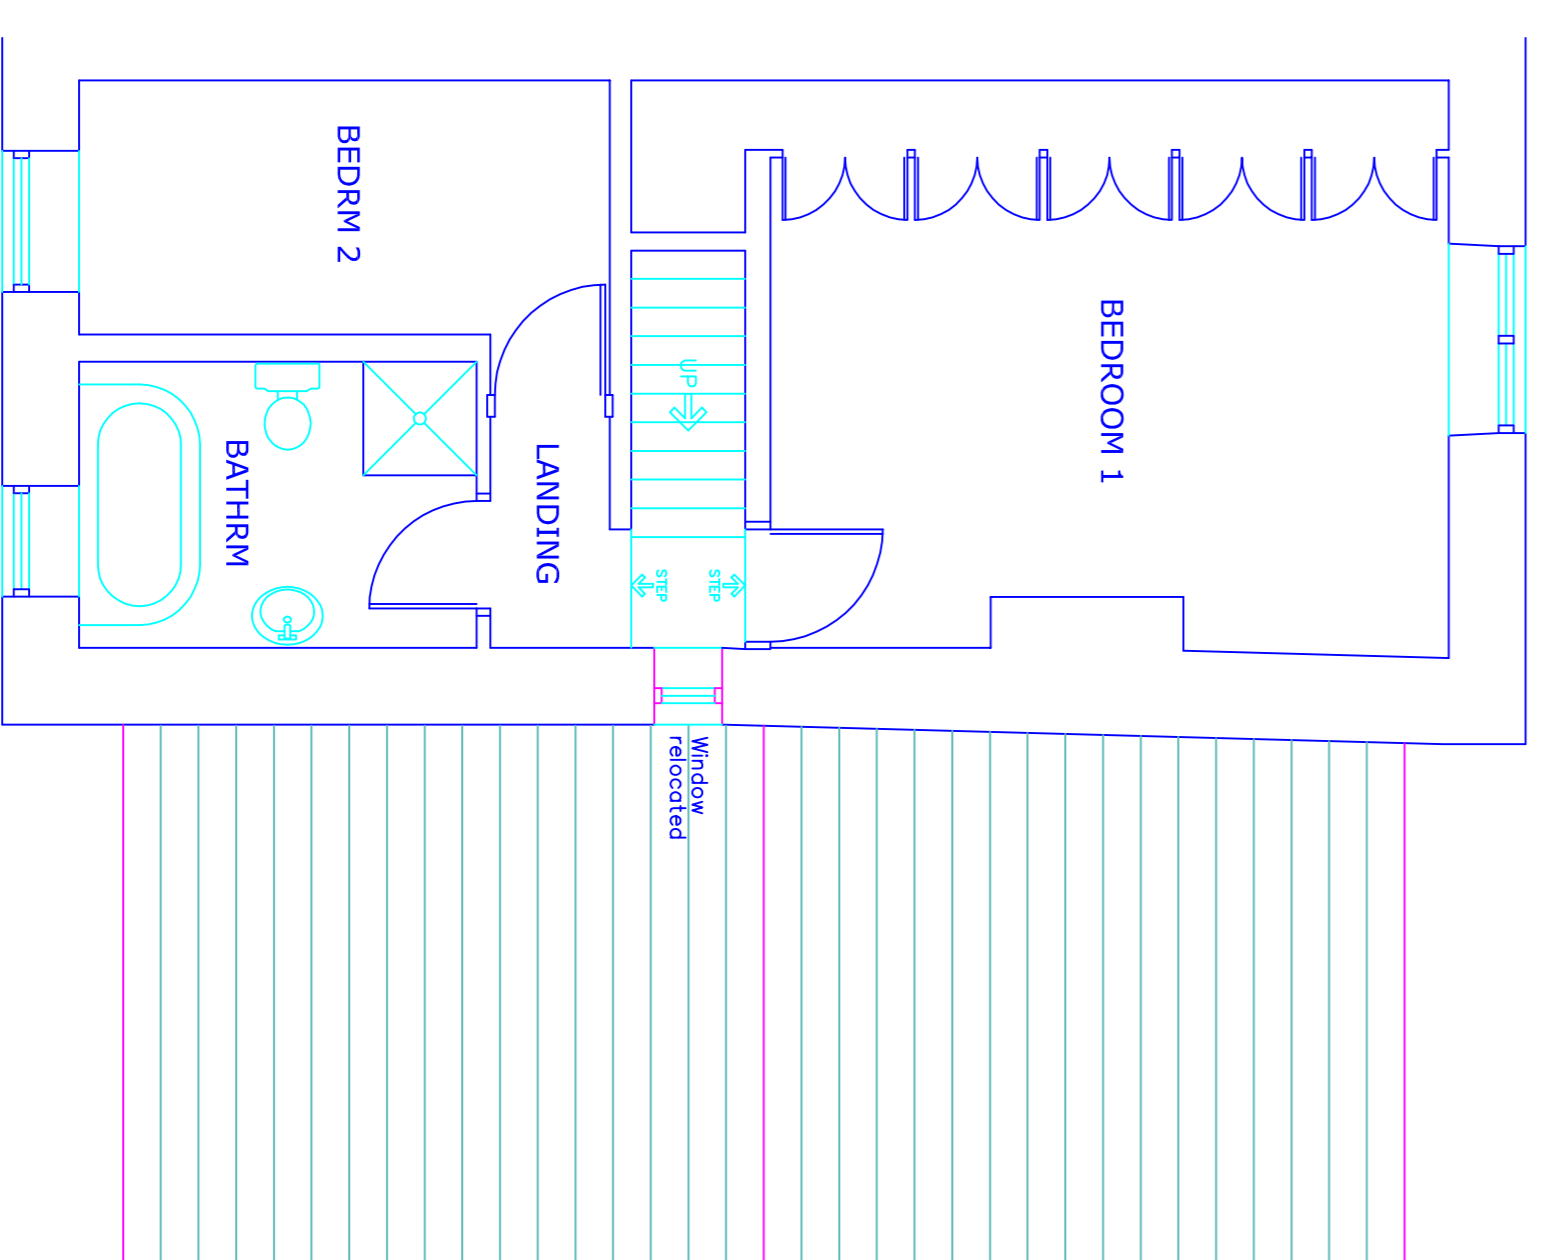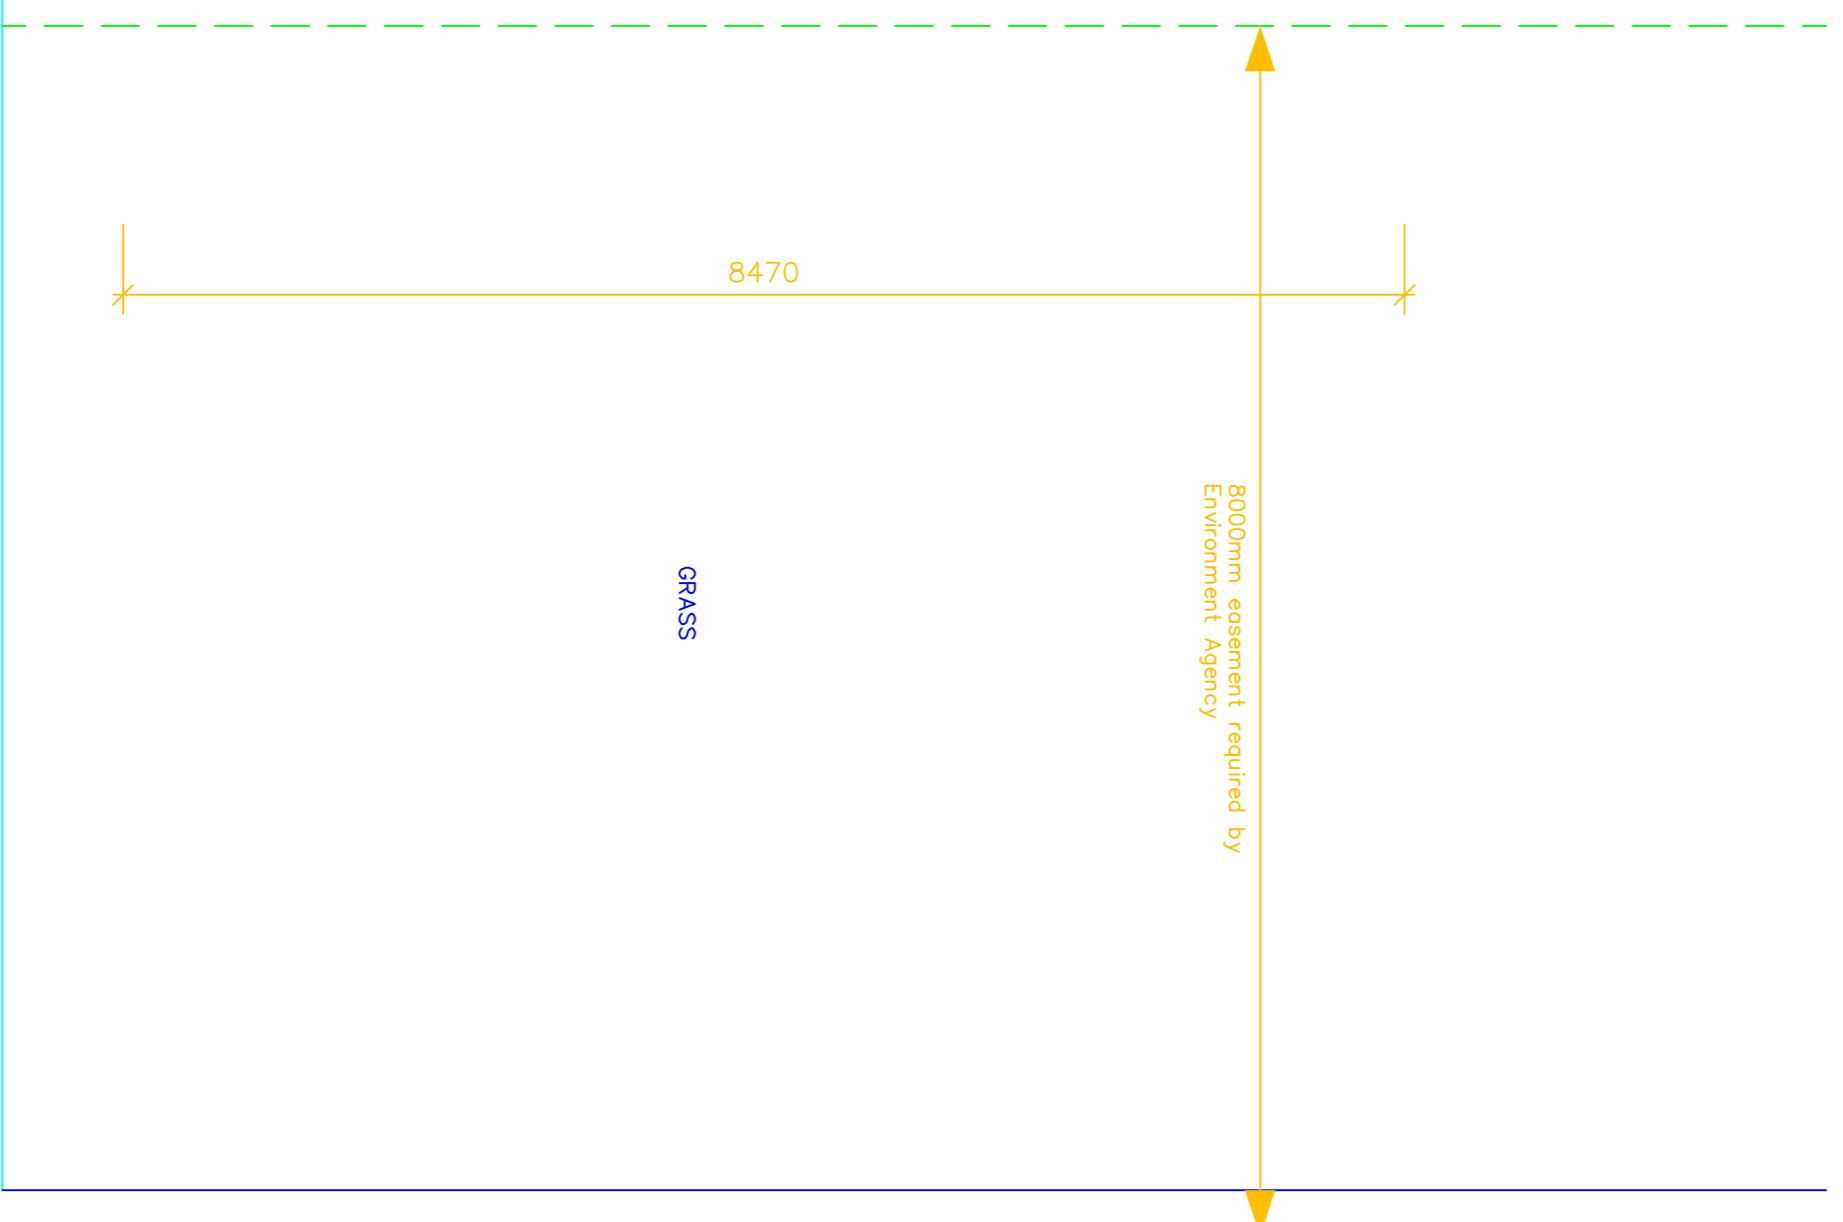

PROPOSED PLAN
FIRST FLOOR

NEW CONSTRUCTION INDICATED IN PINK

A Windows added, plan reduced 09.01.2014

This drawing and design concept is the property of PPY design. It should not be reproduced without written permission

0 1 2 3 4 metres

5 Chapel Terrace
Irwell Vale
Ramsbottom
BL0 0QW
VW-02A
Proposed Plans
& Elevations

PPY design Ltd

2 Helmshore Road, Helmcombe Village
Ramsbottom, Lancashire BL8 4PA

Gary Dearden (BA Hons) DipArch RIBA
gary@ppy-design.co.uk www.ppy-design.co.uk
T. 0706 827751 M. 0712 669482